


SCALE = 1:500

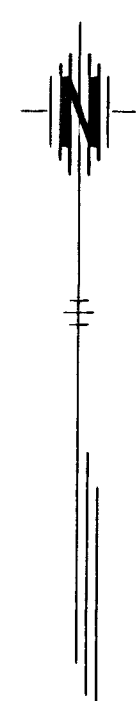

R1-1 STOP

CENTRAL 9500 W
CADDY 700 N

SPEED LIMIT 40

R1-1 STOP

R1-1 STOP

CENTRAL 9200 W
WESTLINK 700 N
D3

AHEAD W16-5p

R1-1 STOP

CENTRAL 9600 W
CADDY 600 N
D3

SPEED LIMIT 40

CENTRAL 9300 W
WESTLINK 600 N
D3

R1-1 STOP

WEIGHT LIMIT 45T

Sta. 1+823.000

Sta. 2+070.000

CENTRAL 9100 W
MURRAY 700 N
D3

R1-1 STOP

CENTRAL 9100 W
MURRAY 700 N

3 Object Markers (Existing)

(EXISTING)

WEIGHT LIMIT 45T (EXISTING)

(EXISTING)

RIGHT LANE CLOSED AHEAD (EXISTING)

SPEED LIMIT 40 (EXISTING)

Sta. 2+590.290

Sta. 2+575.890

Sta. 2+590.290

Sta. 2+590.000

SPEED LIMIT 40

Sta. 2+341.300

Sta. 2+595.390

Sta. 2+590.310

TYLER

CITY OF WICHITA CENTRAL AVENUE IMPROVEMENTS	
SIGNING AND STRIPING Sta. 1+800.000 - Sta. 2+623.352	
WICHITA	KANSAS
DESIGNED BY TRANSYSTEMS 245 North Wood, Suite 420 Wichita, Kansas 67203	DRAWN BY B.A.L. M.P.M.
CHECKED BY J.R.L.	DATE 1/2003
SCALE 1:500	SHEET NO. 48