
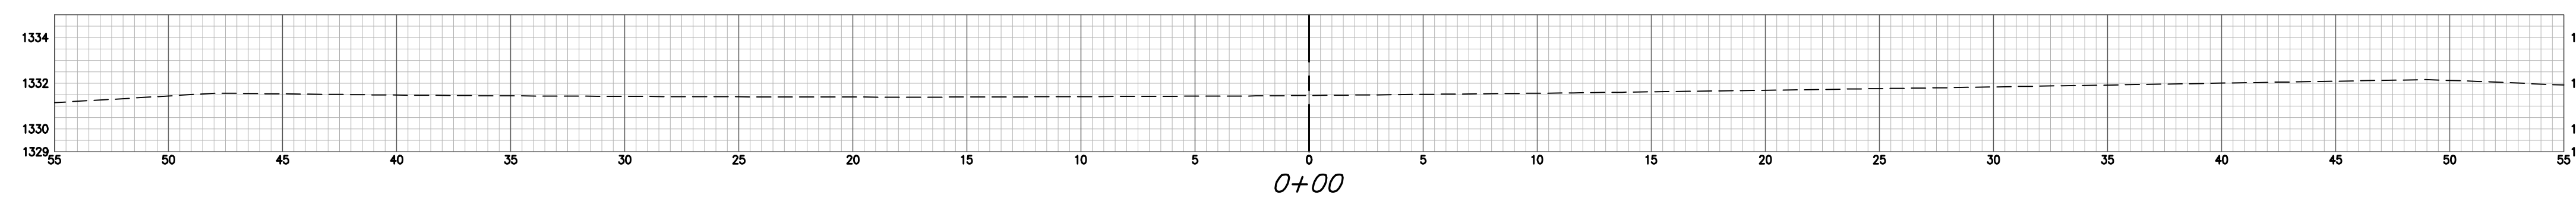
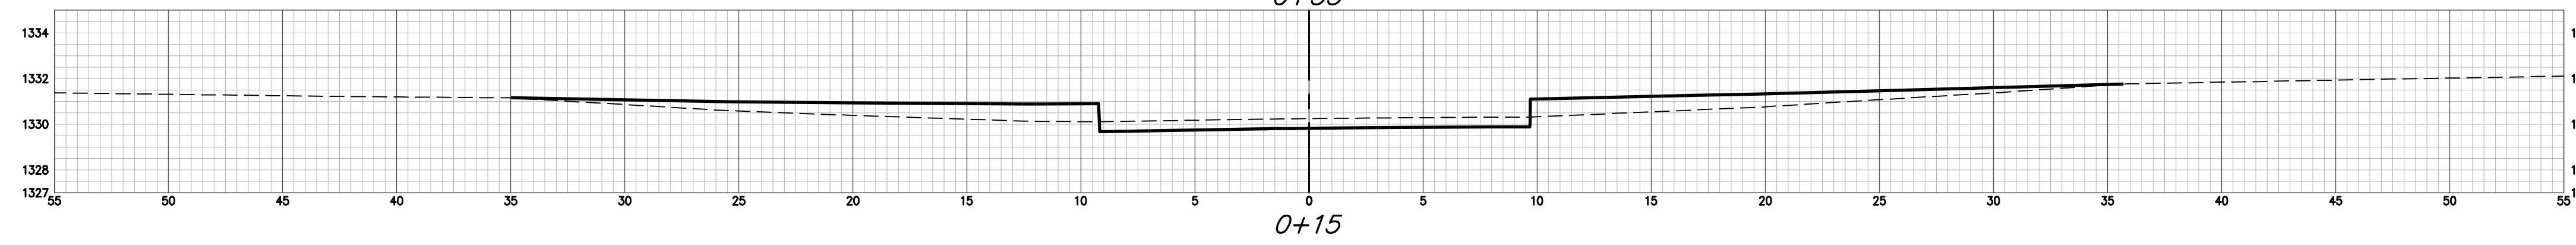
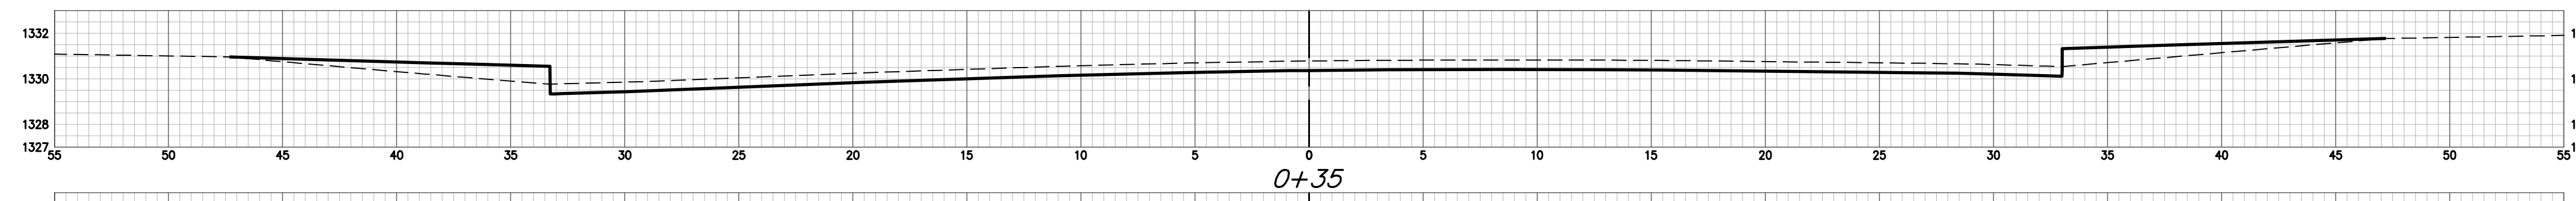
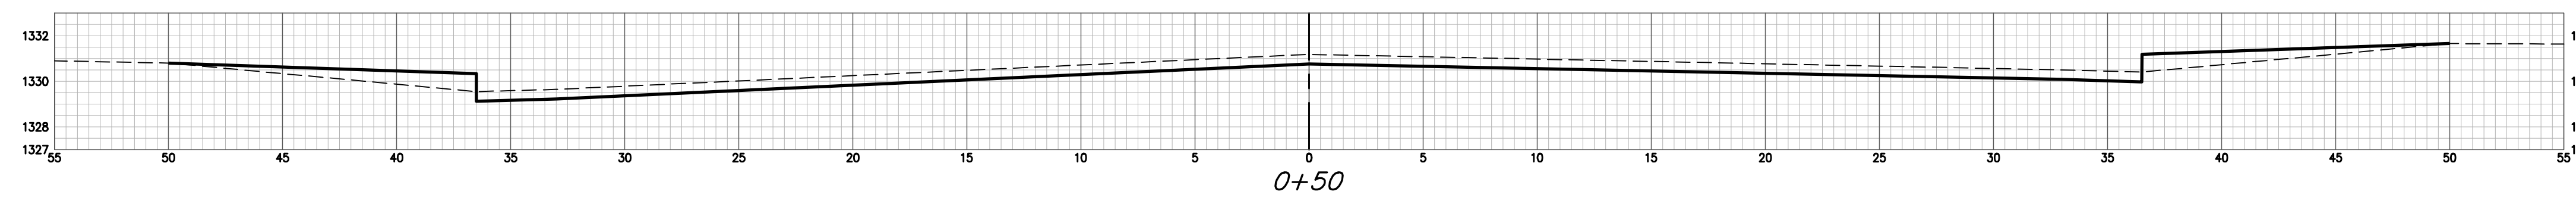


Curtis St Bulb CY Excavation (unadjusted)				Curtis St Bulb CY Loose Fill (unadjusted)			
Station	Area	Volume	Total	Station	Area	Volume	Total
0+00	0.00	0.00	0.00	0+00	0.00	0.00	0.00
0+15	8.04	2.23	2.23	0+15	23.34	6.48	6.48
0+35	27.67	13.23	15.46	0+35	11.19	12.79	19.27
0+50	30.46	16.15	31.61	0+50	10.62	6.06	25.33
0+75.08	30.48	28.31	59.91	0+75.08	11.87	10.44	35.77

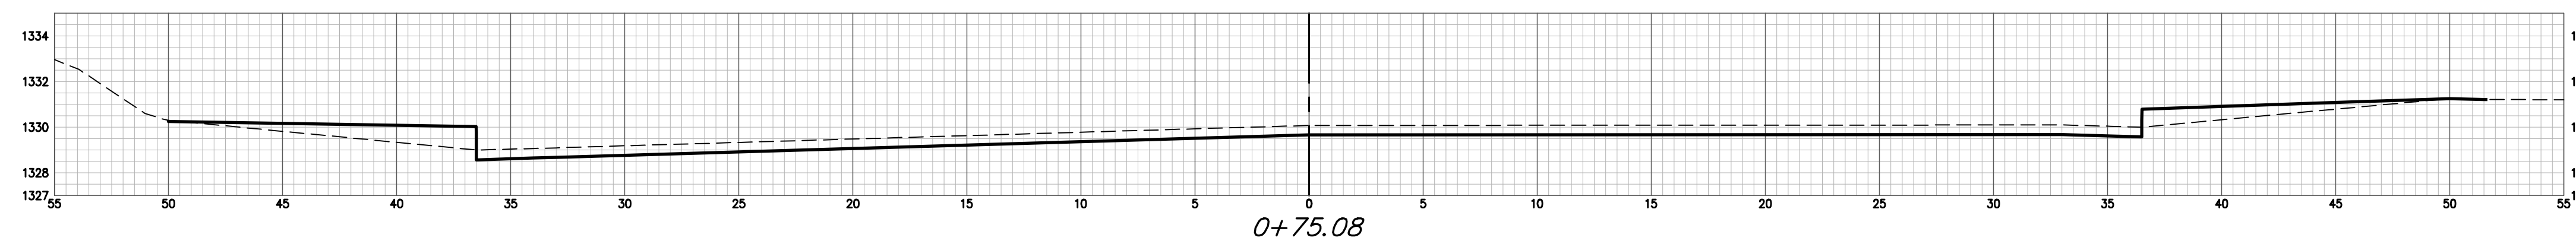

CURTIS BULB