

STATE	PROJECT NO.	YEAR	SHEET NO.	TOTAL SHEETS
KANSAS	87 N-0615-01	2017	47	183



STREET IMPROVEMENTS FOR
127TH STREET EAST
 FROM 13TH STREET NORTH TO 21ST STREET NORTH

©2017
 MKEC Engineering
 All Rights Reserved
 www.mkec.com
 These drawings and their contents, including but not limited to, all concepts, designs, & ideas are the exclusive property of MKEC Engineering (MKEC), and may not be used or reproduced in any way without the express consent of MKEC.




MODULAR BLOCK RETAINING WALL DETAILS

PROJECT NO.	472-85158	
DATE	11/29/17	
SCALE	1"=10'	
DESIGNED	DRAWN	CHECKED
JRA	DMU	JRA

NO.	REVISION	DATE

SHEET NO.

PLOTTED: Wednesday, November 29, 2017 @ 02:59PM
 J:\PROJECTS\2017\1401040280 - COM_127THE_13TH TO 21ST\05-CIVIL\CAO\PAV\428R02.DWG

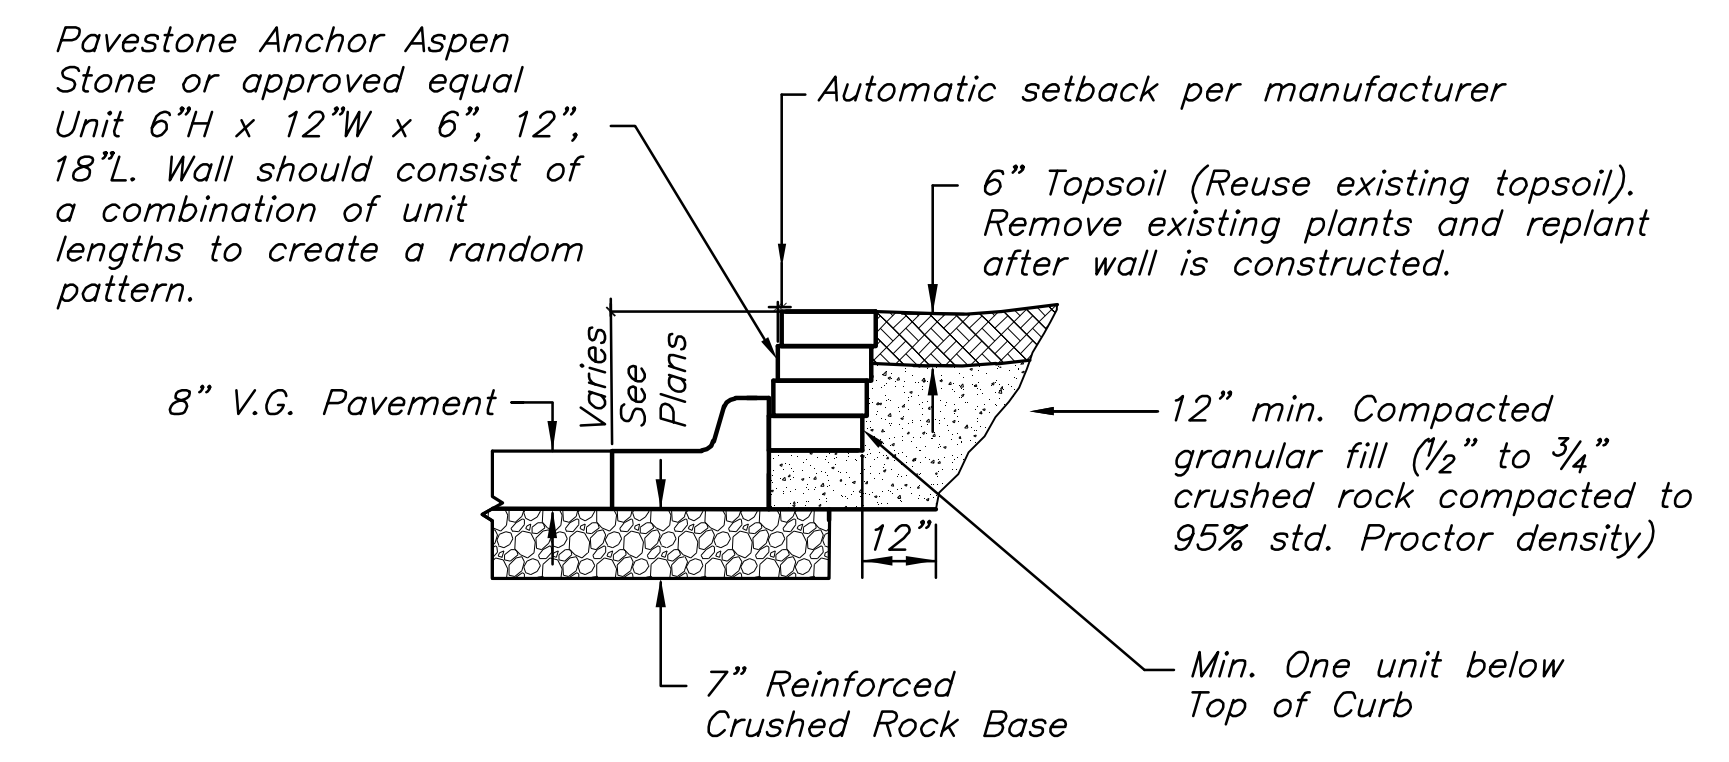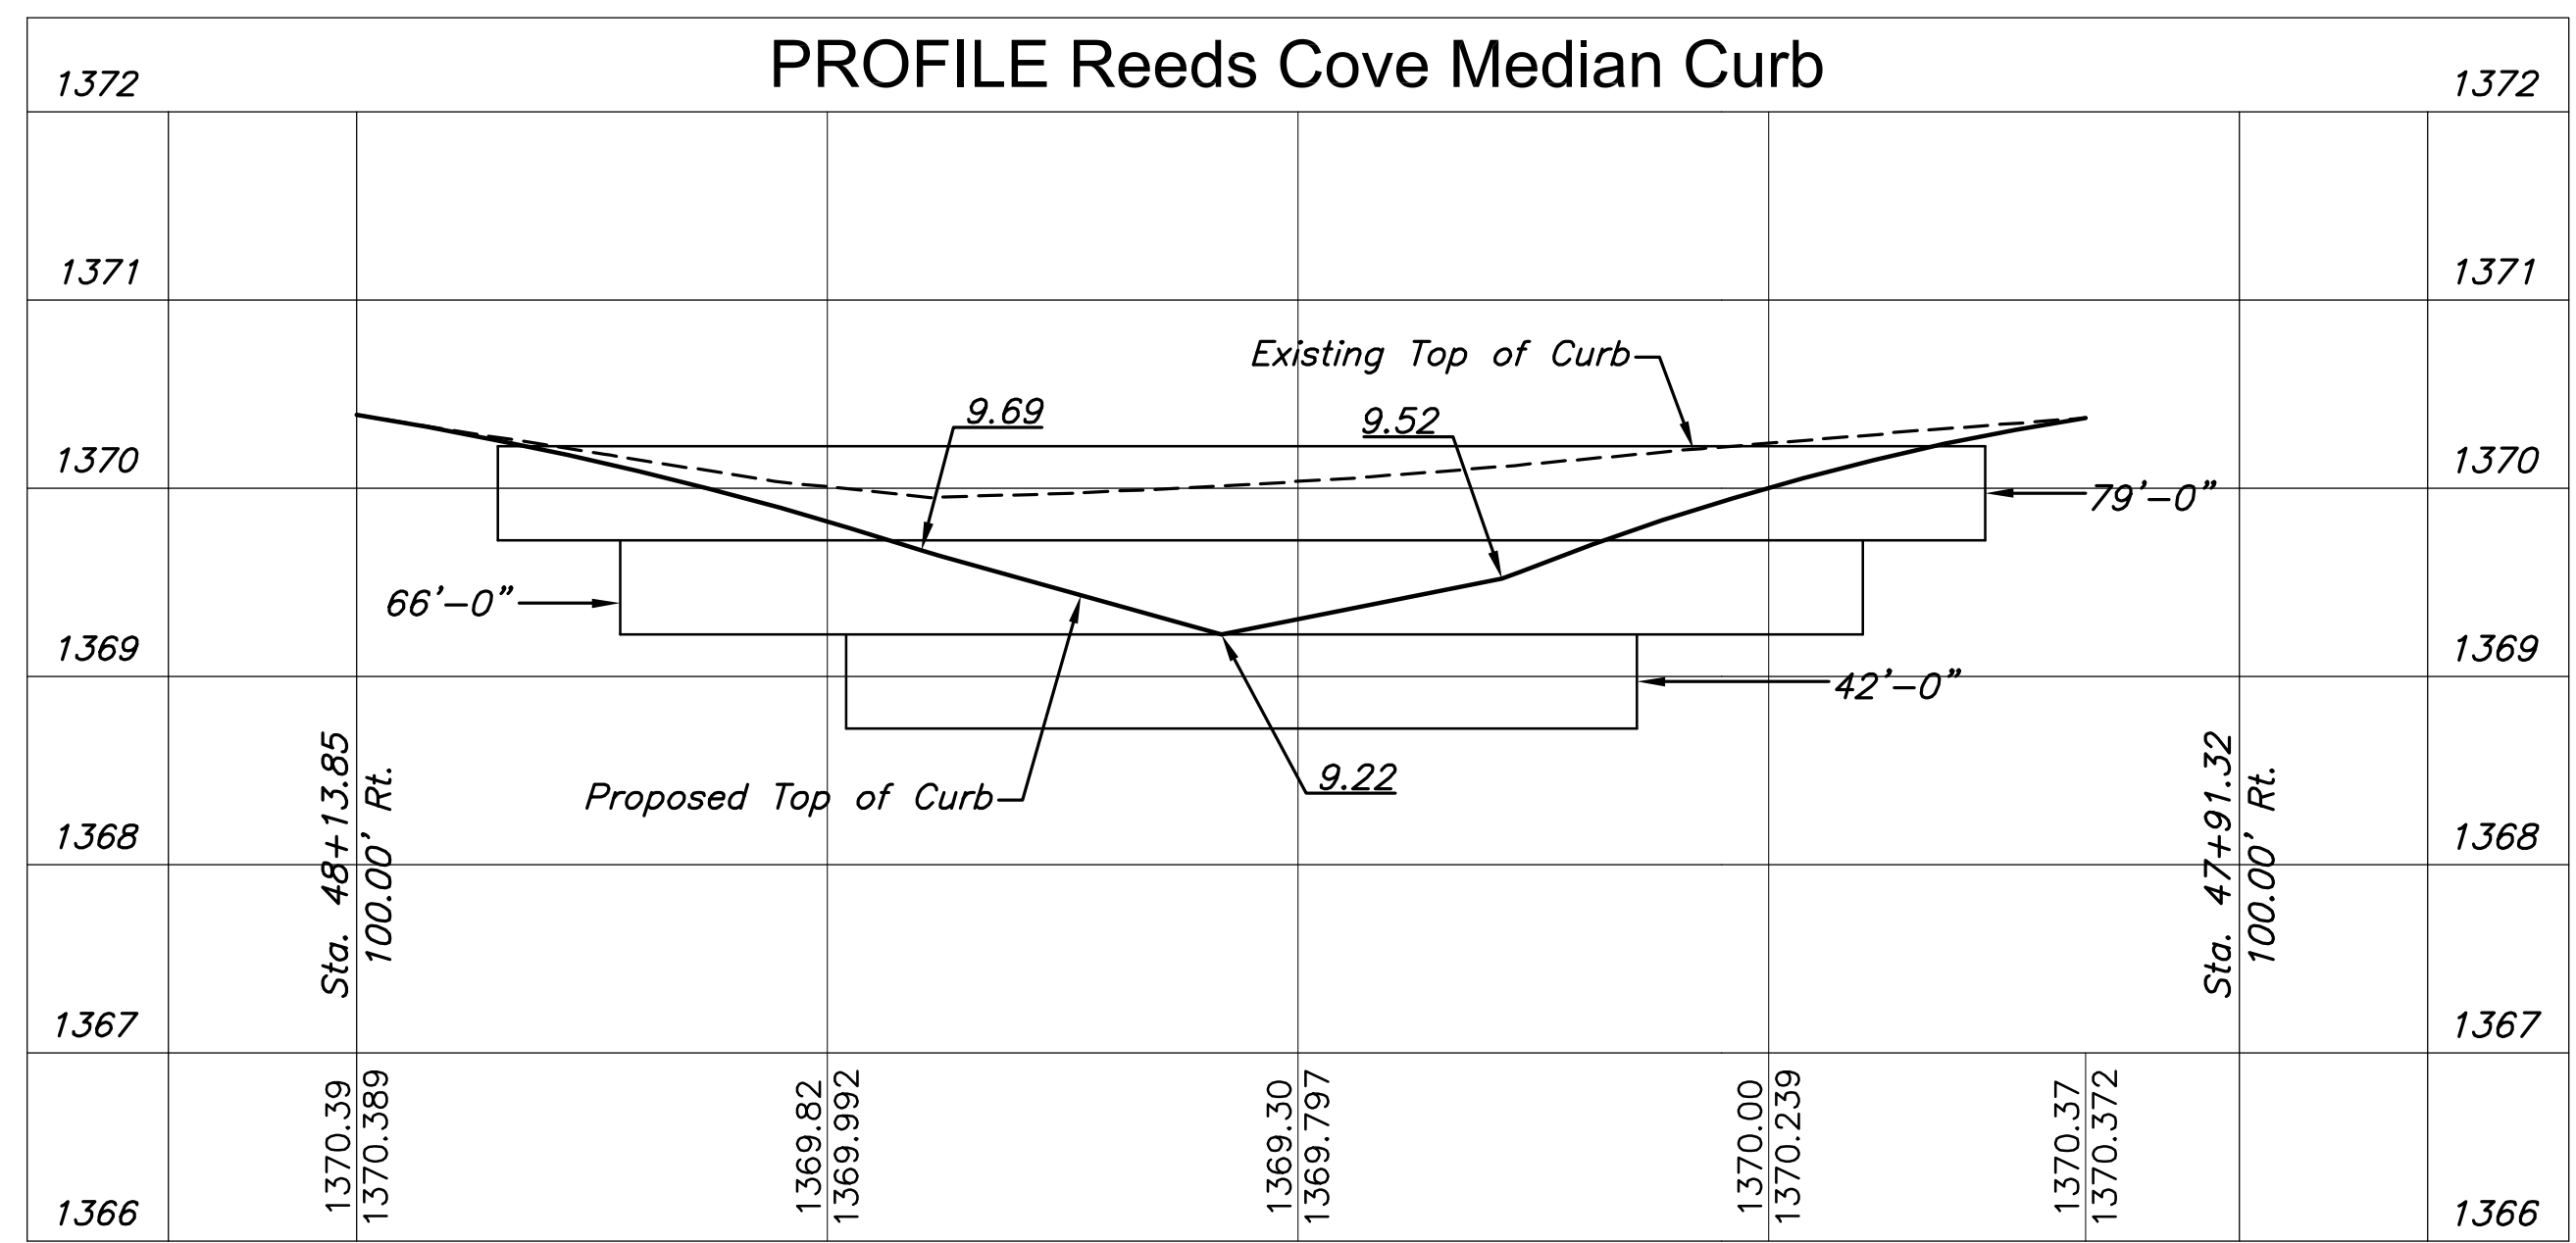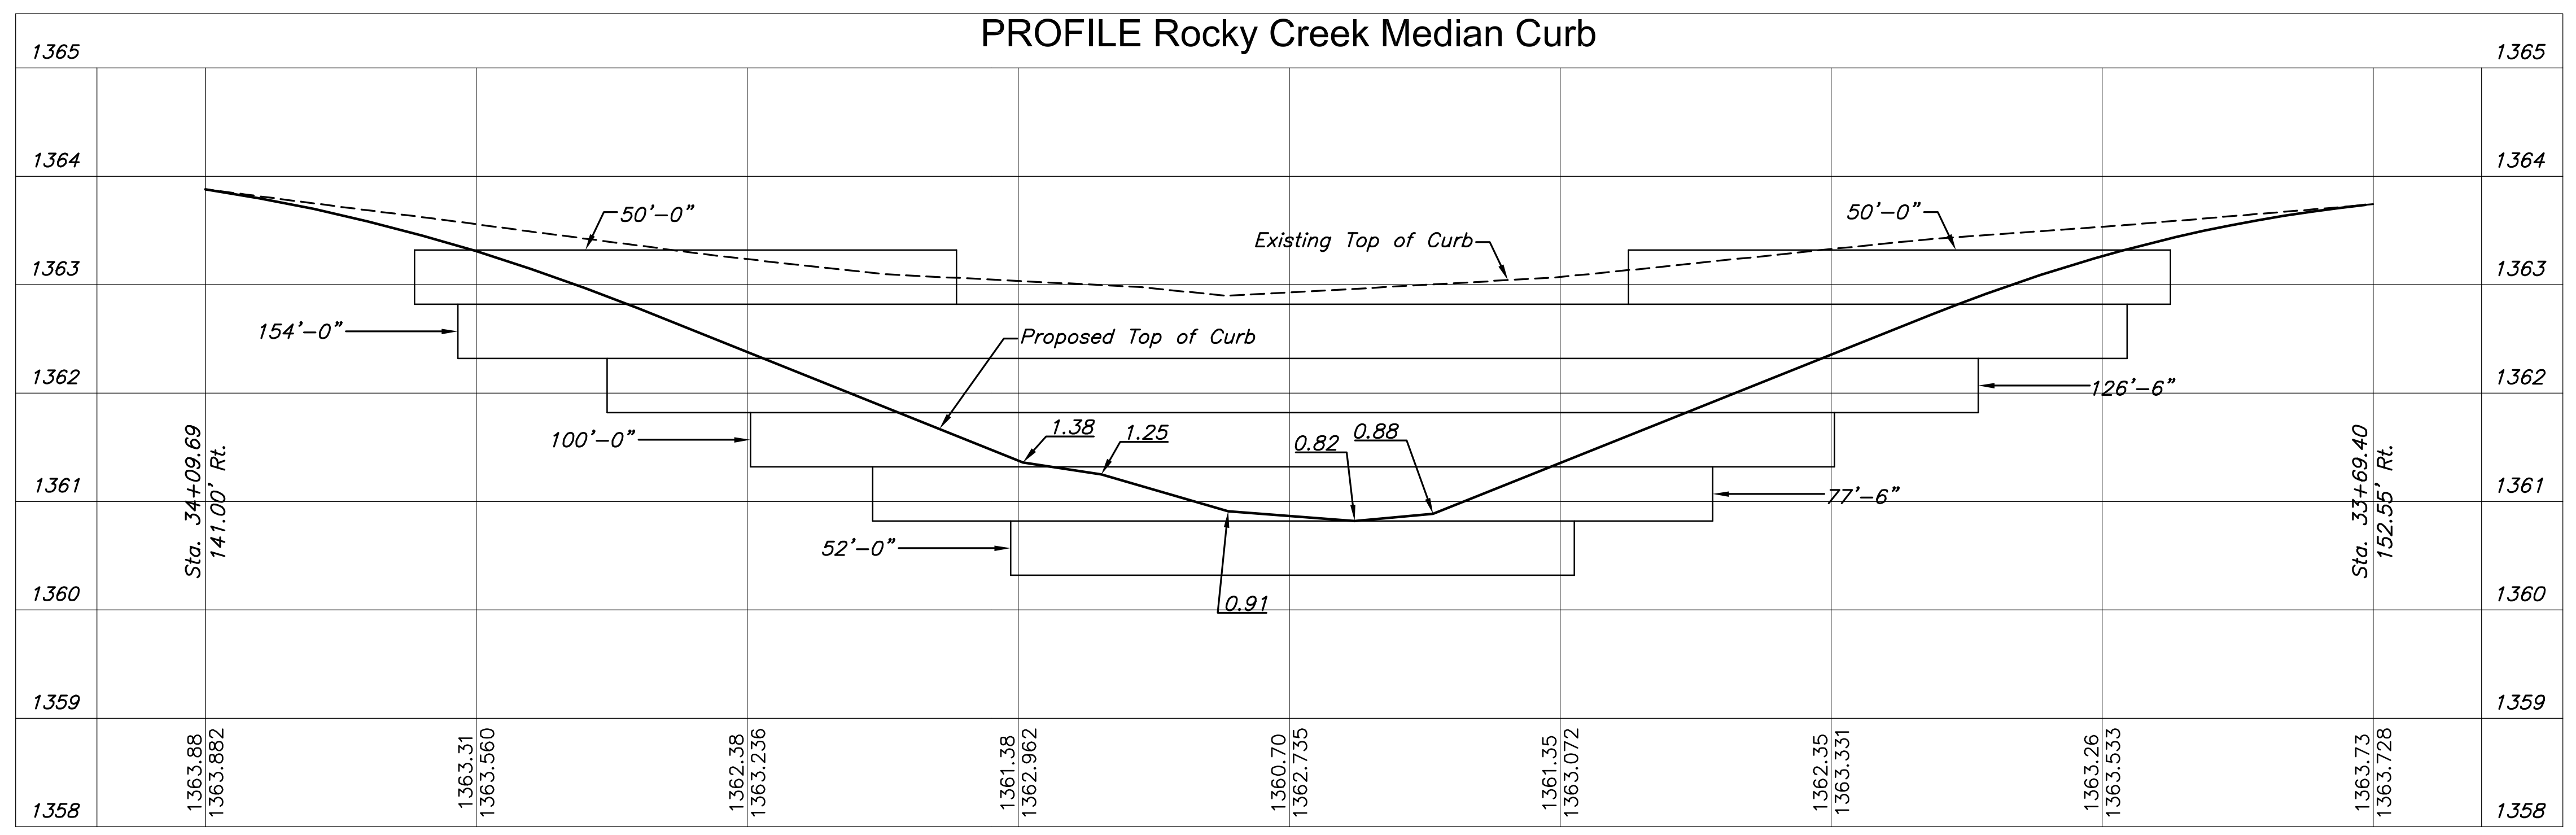

MODULAR BLOCK CONCRETE RETAINING WALL

"Retaining Wall, Modular Block" includes compacted granular material, top soil removal and replacement, plant removal and replacement, adjustment to lighting and irrigation appurtenances and pavestone units. Wall units shall be of the model and manufacture shown or approved equal. Wall unit dimensions, style and color shall be submitted to the Engineer for approval.

Note: Station Call-outs are to back of curb and gutter immediately in front of wall.