
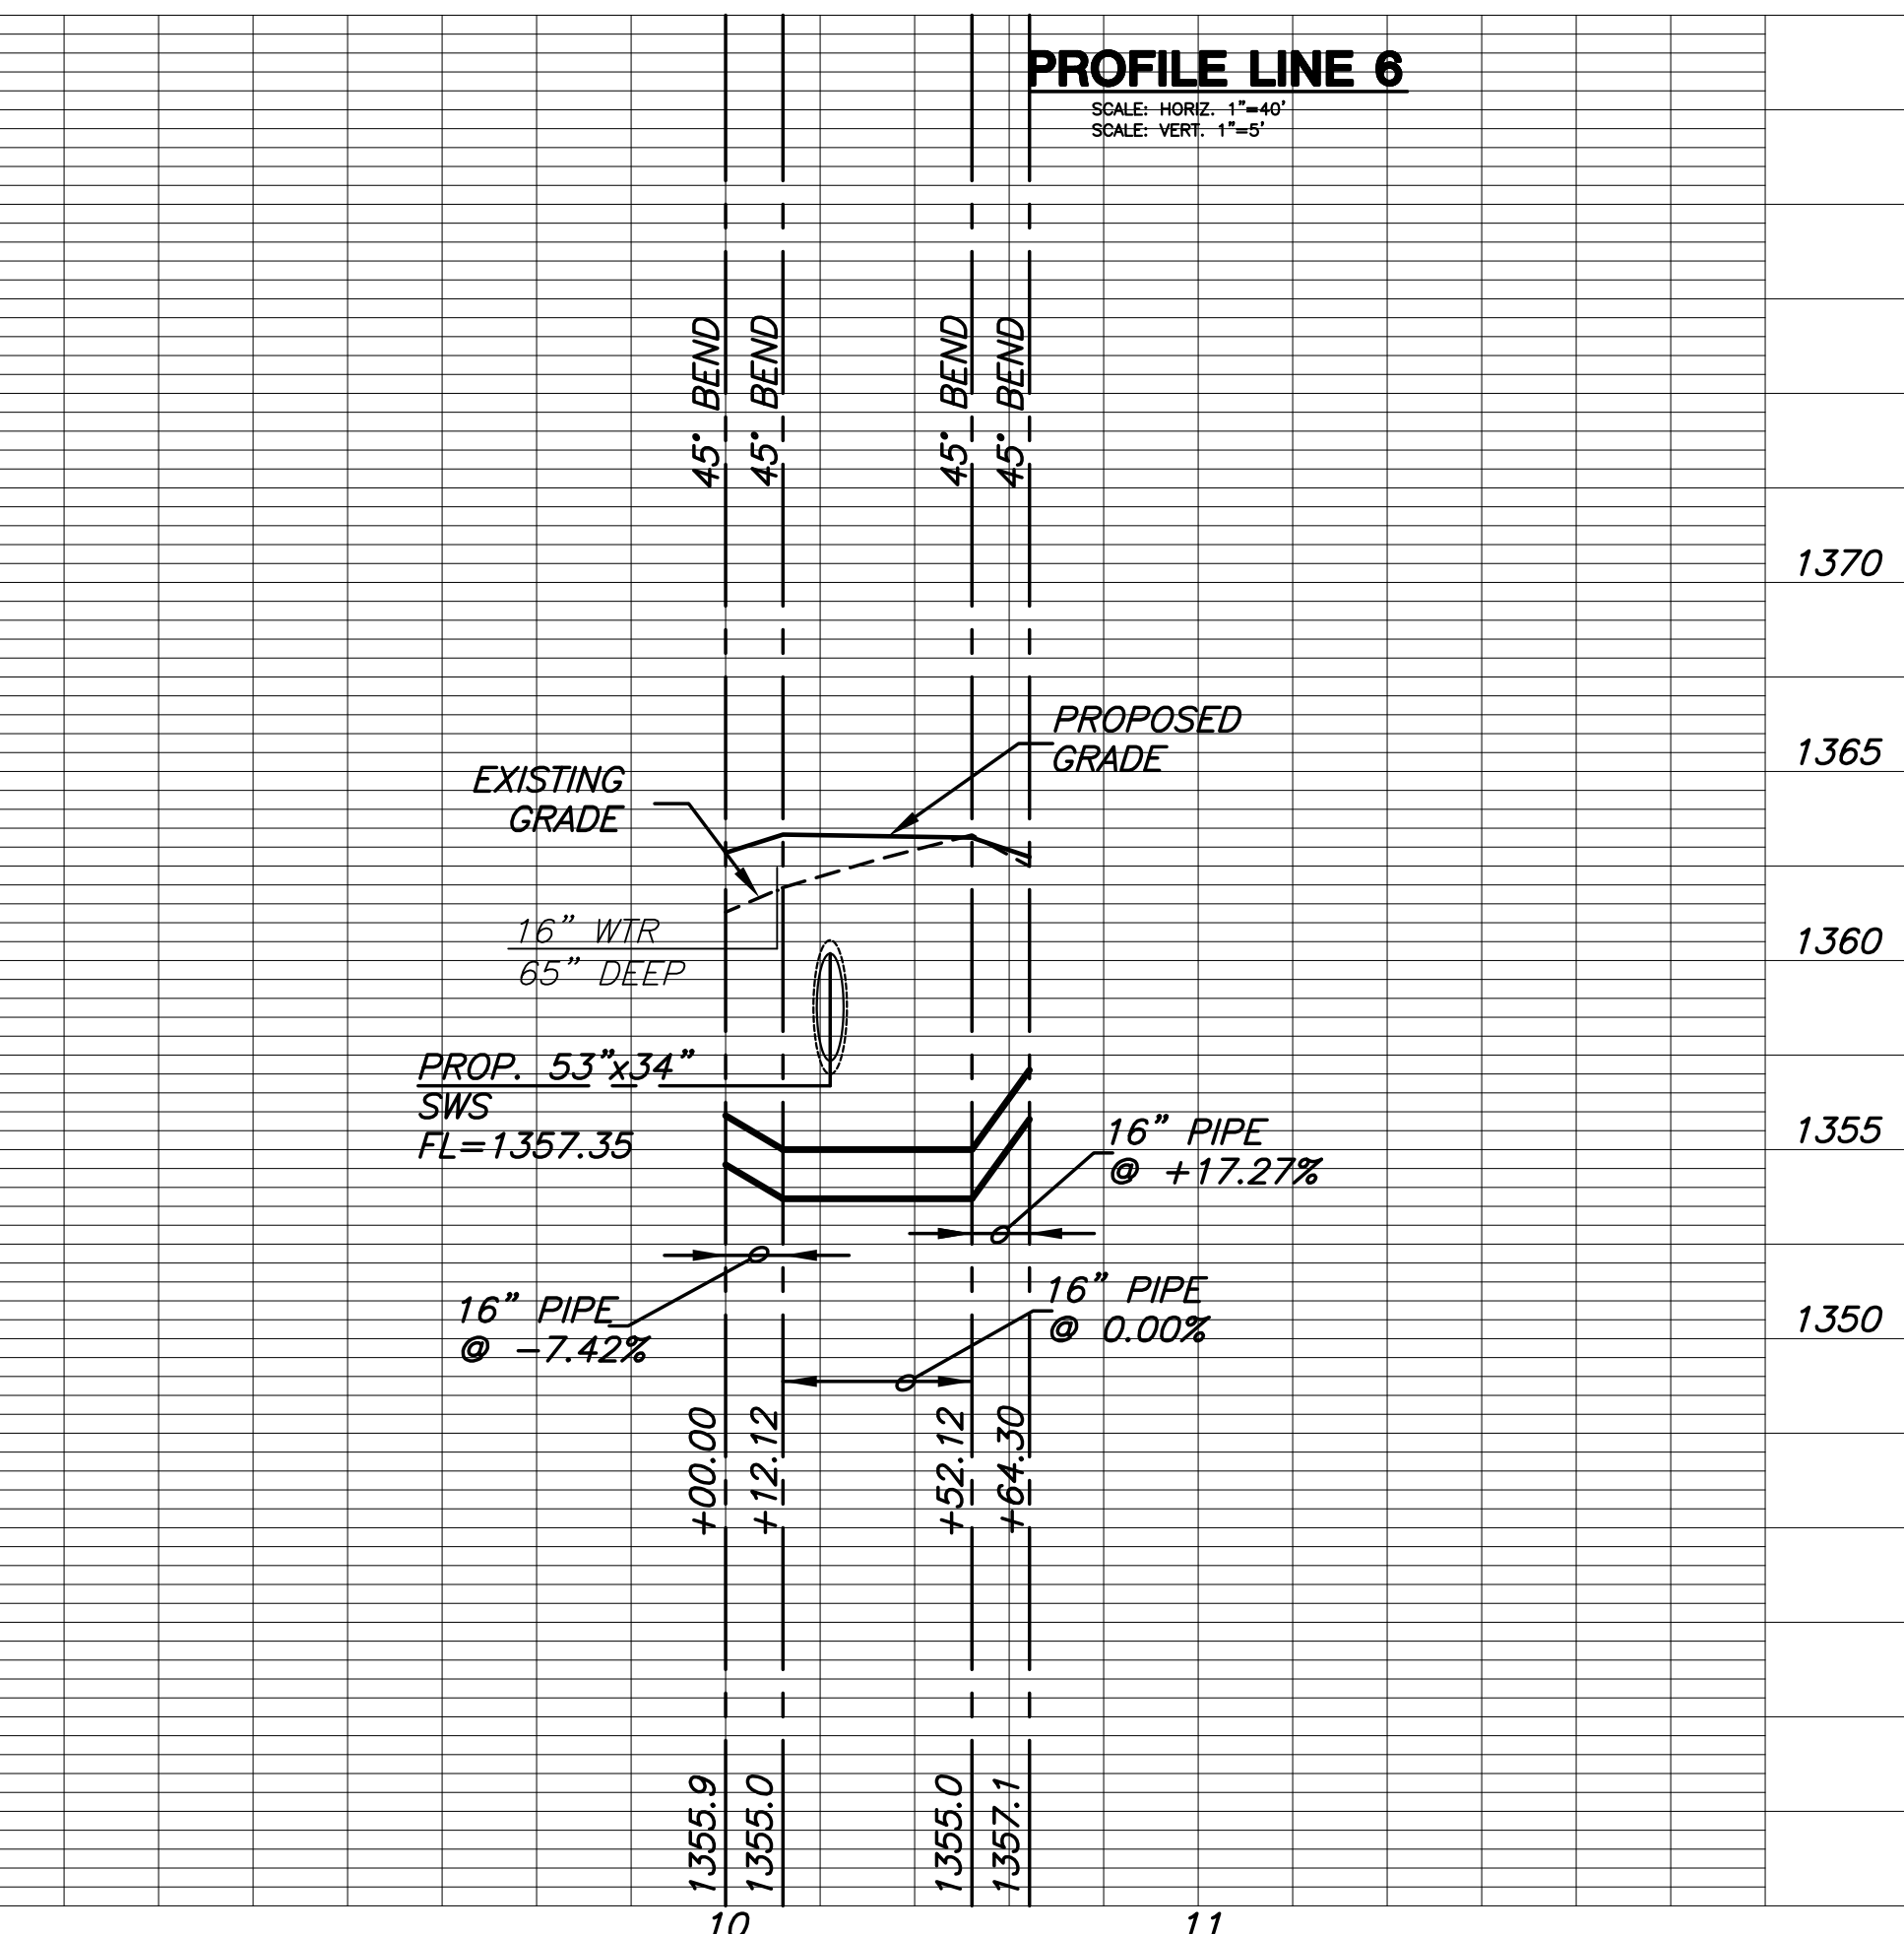
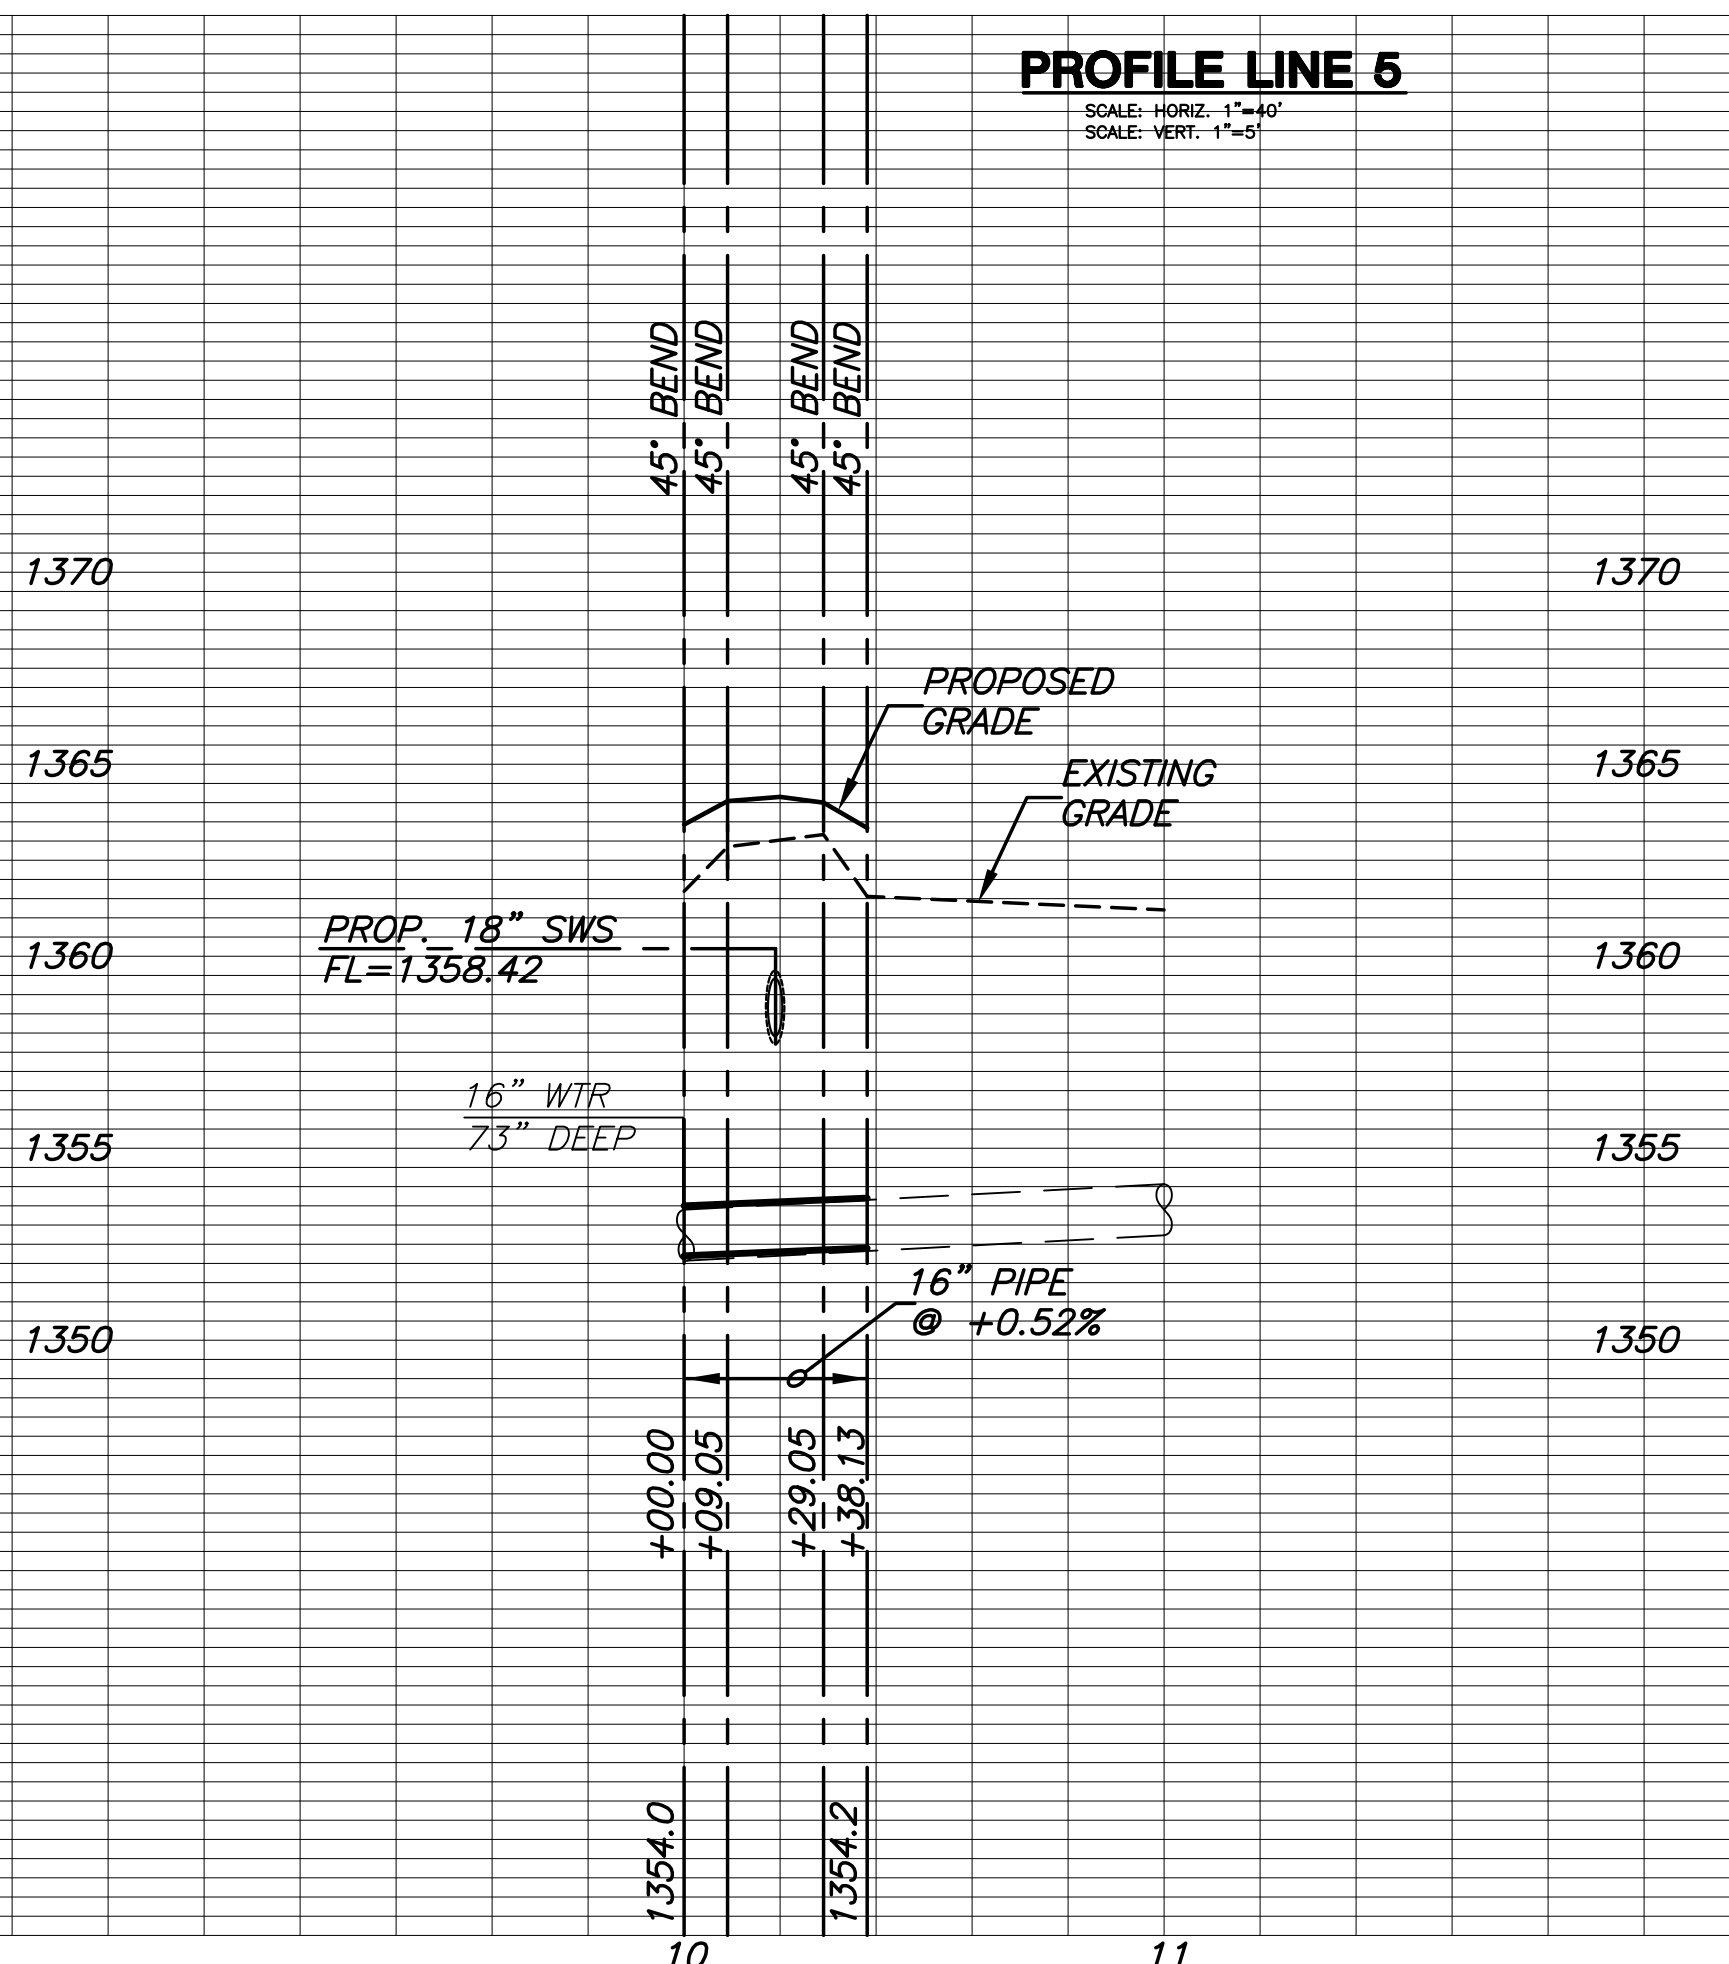
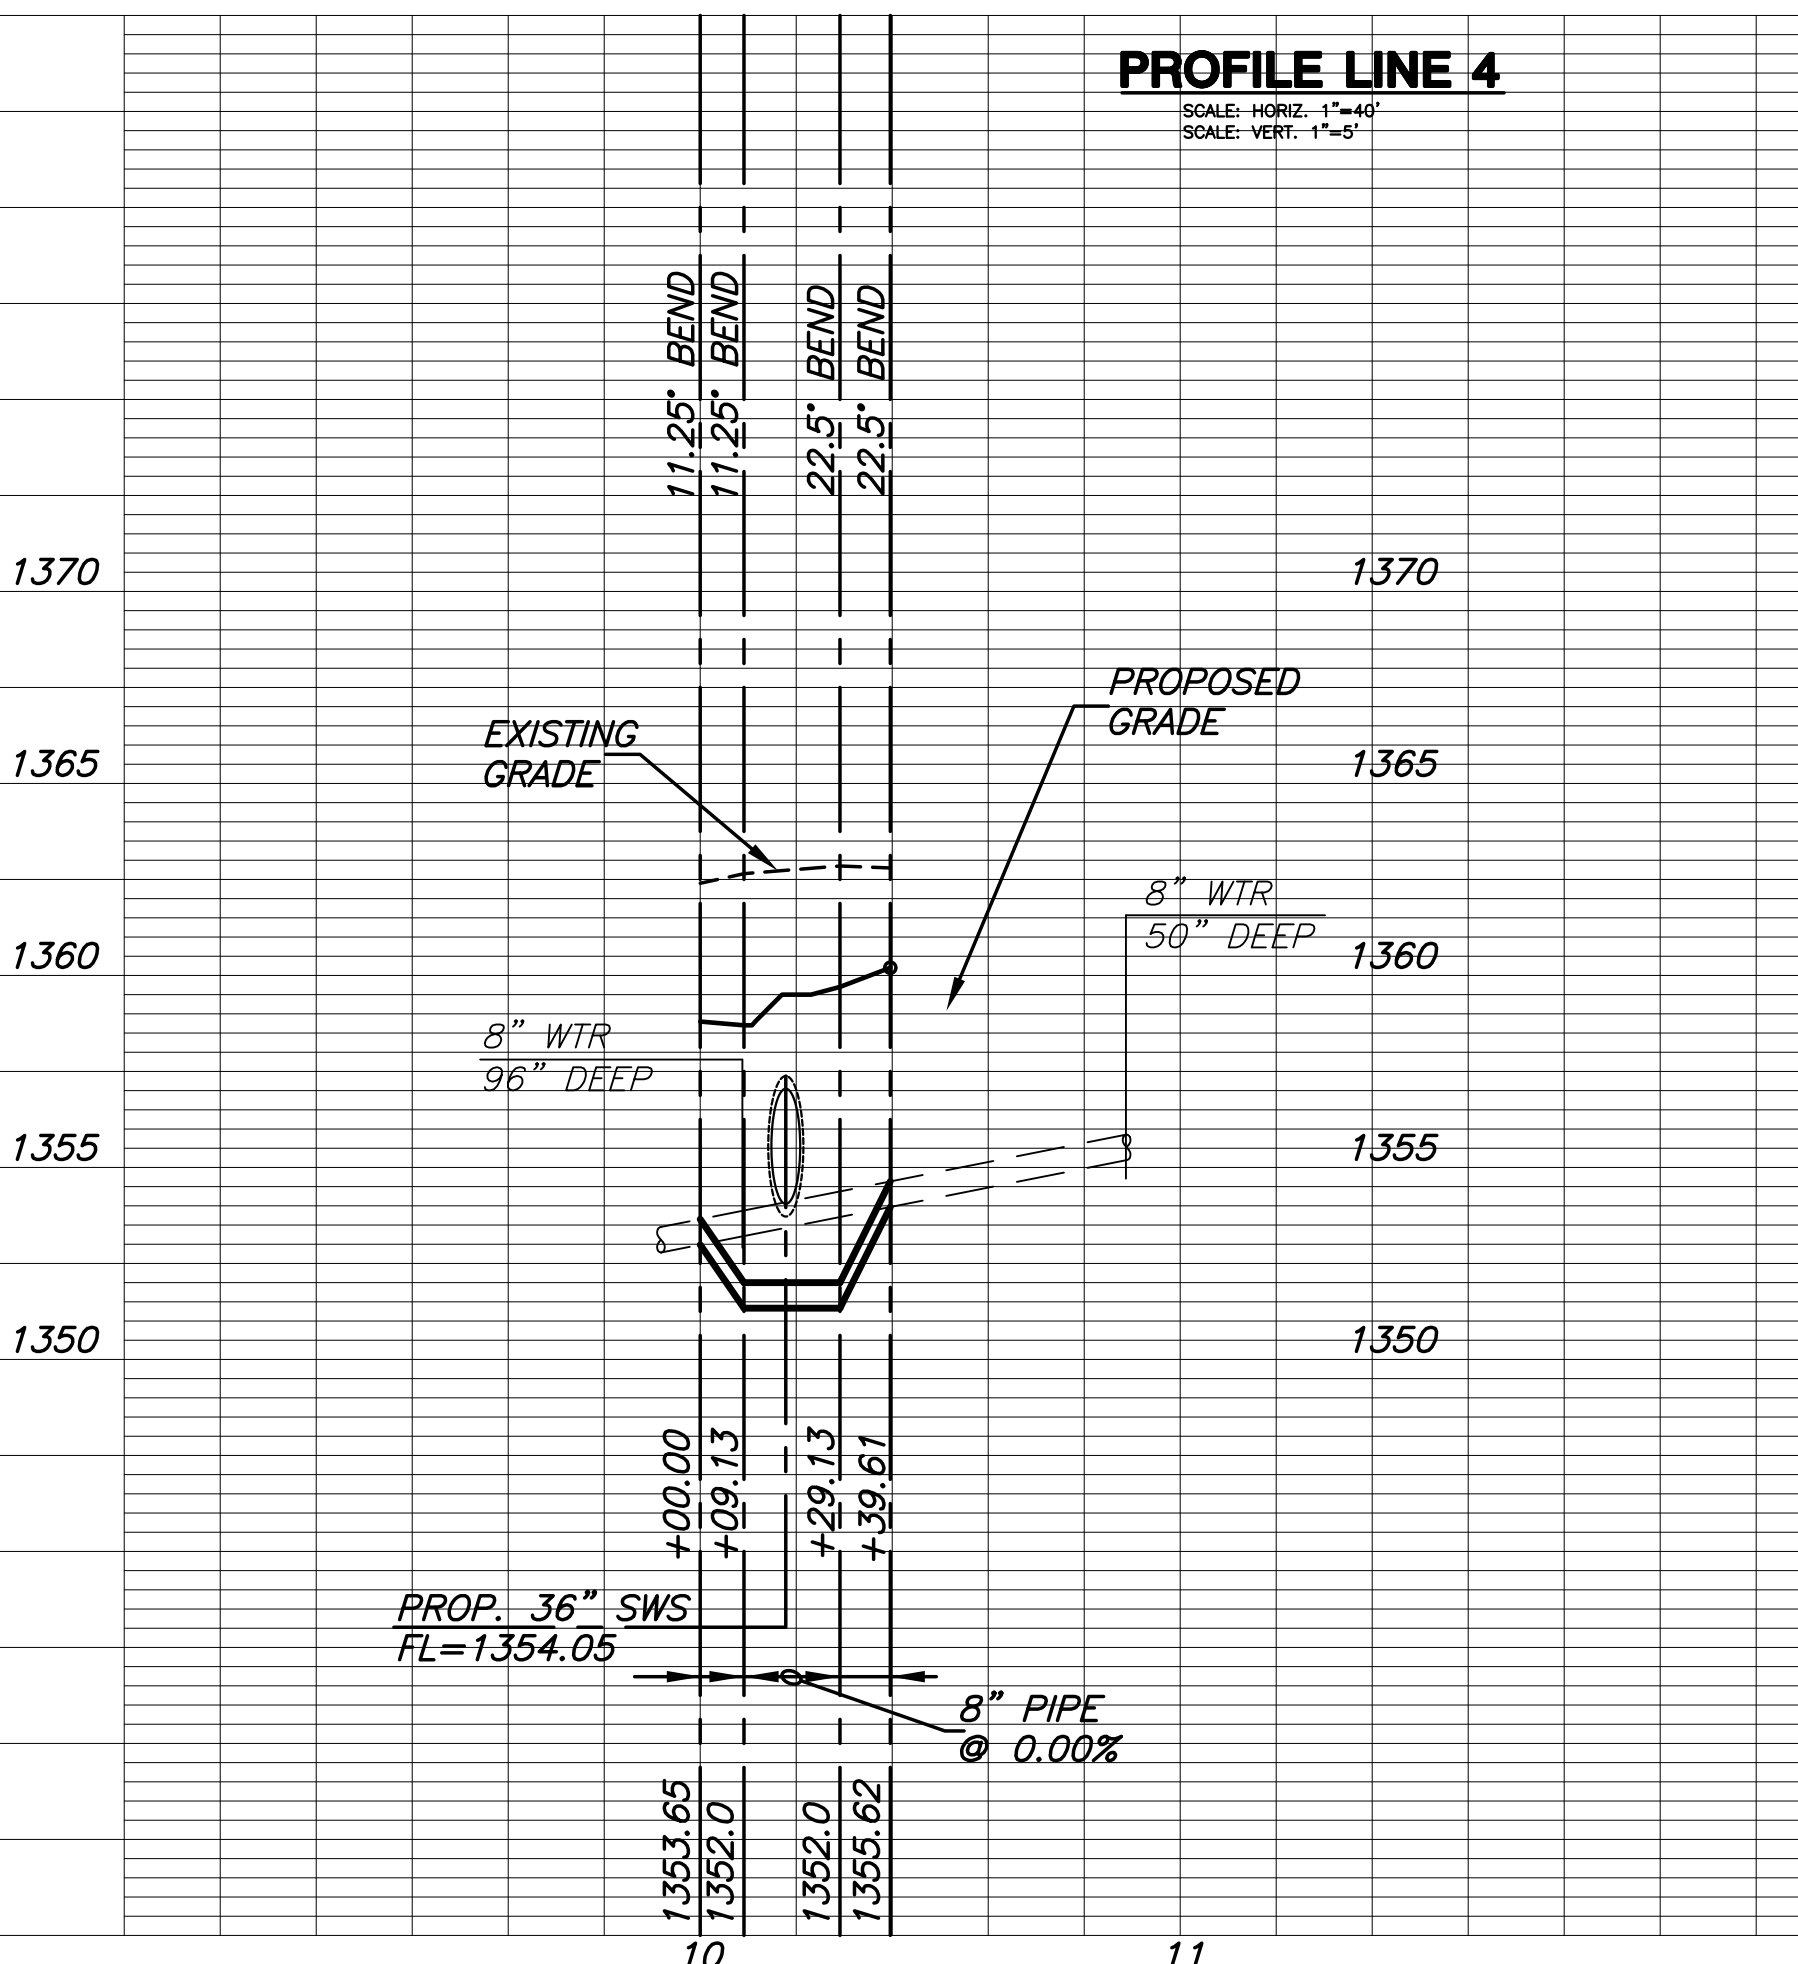
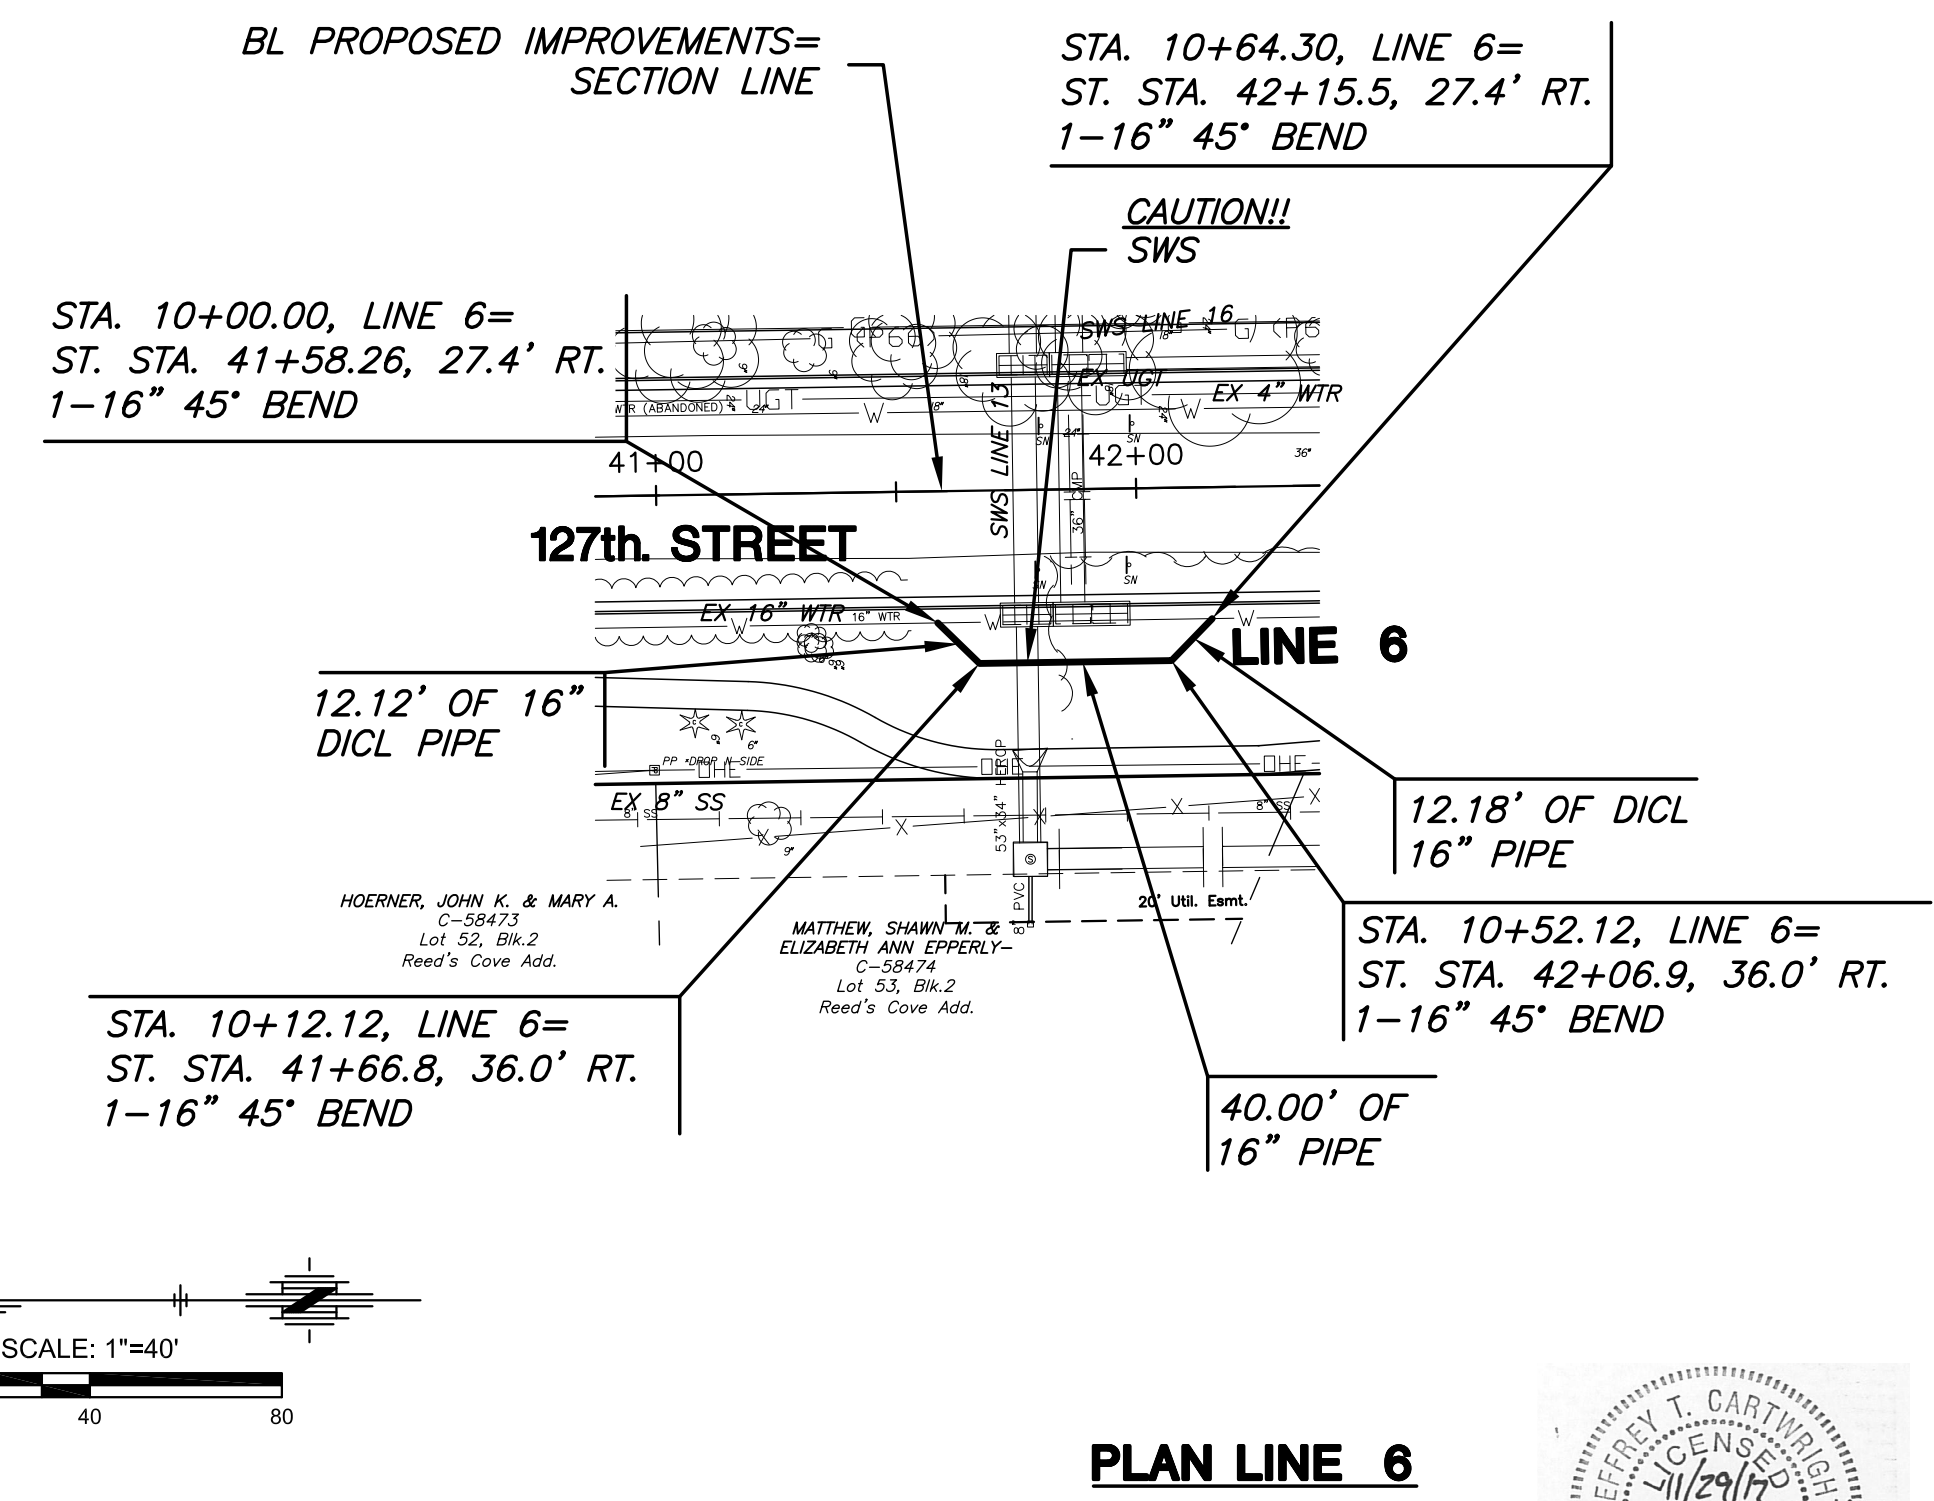
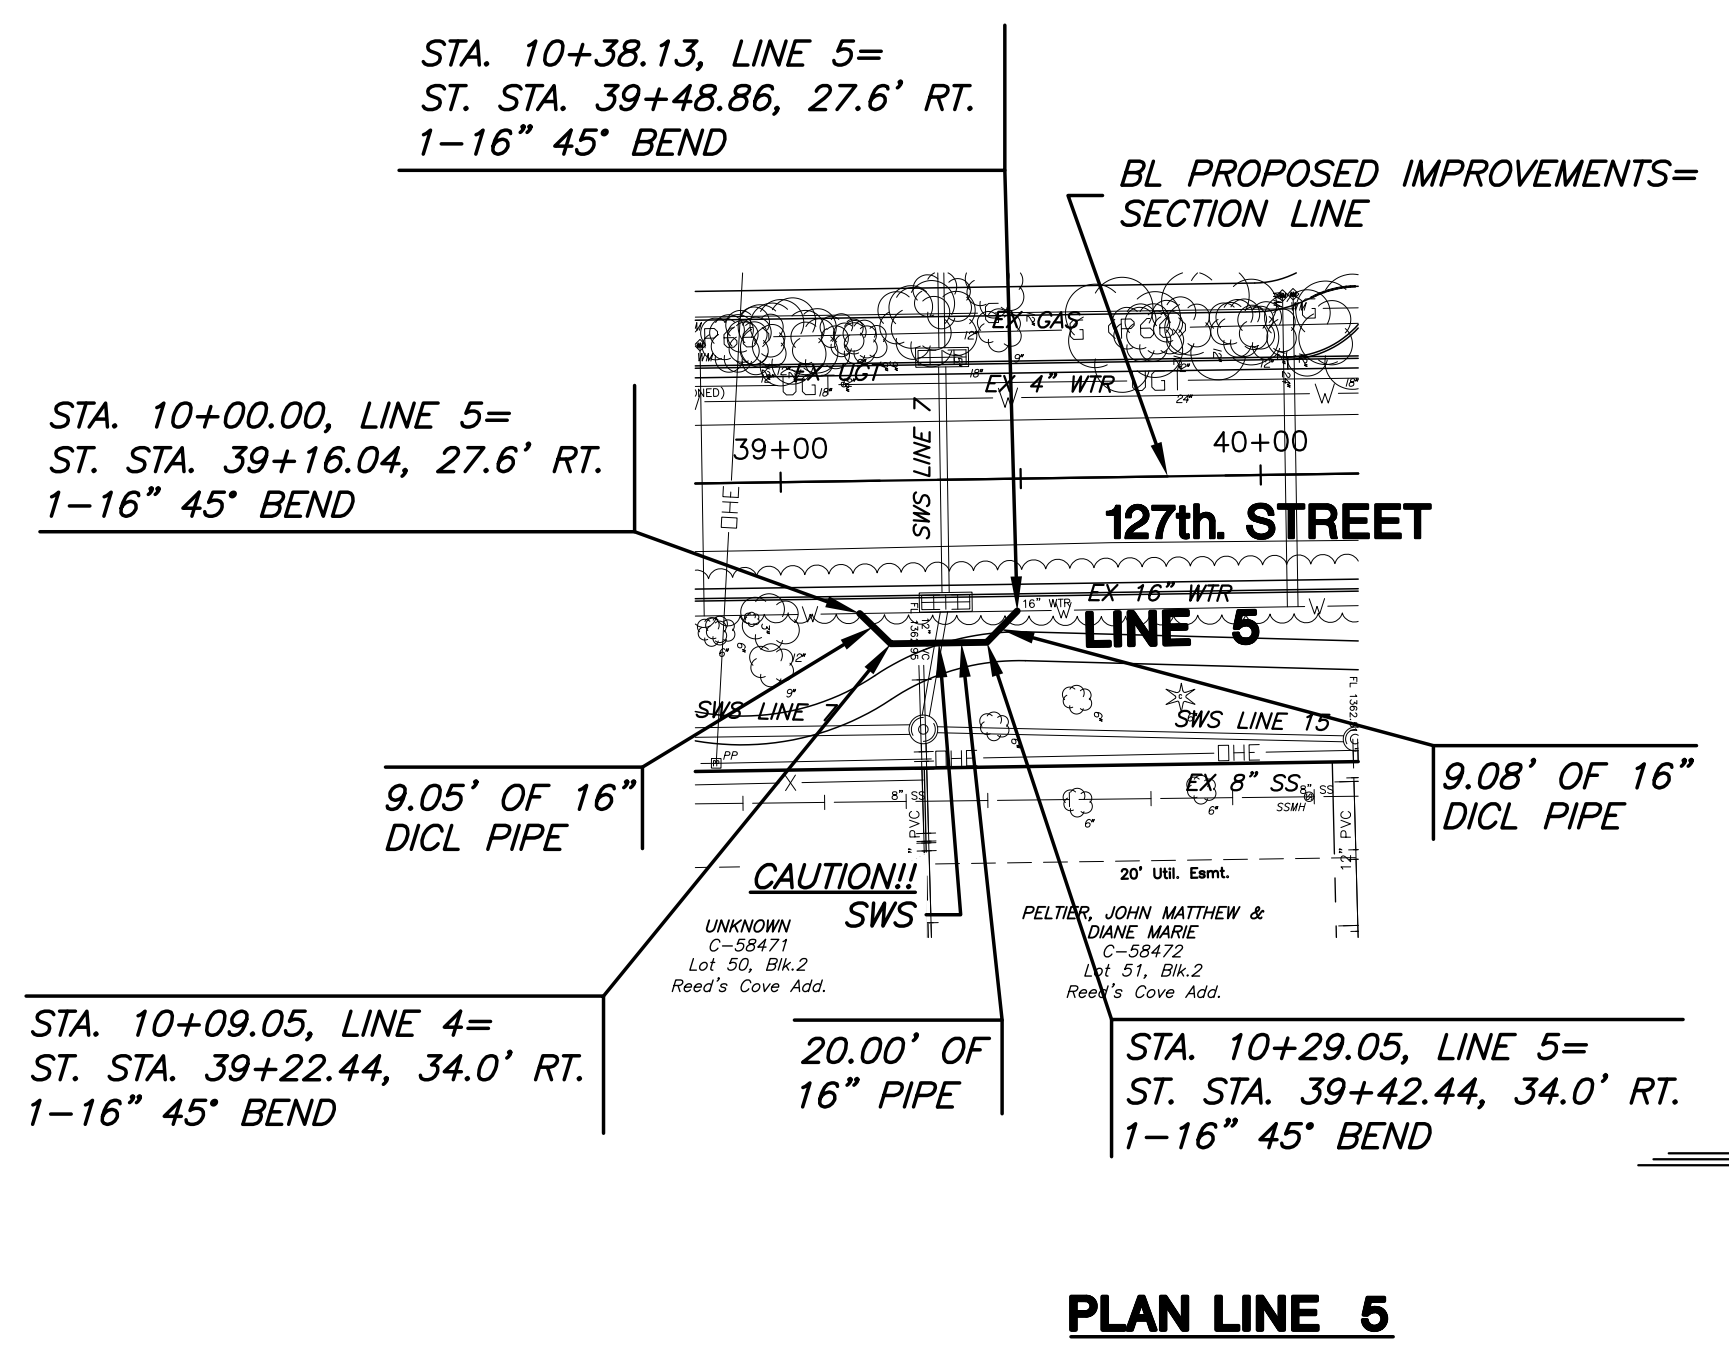


PLOTTED: Wednesday, November 29, 2017 @ 04:35PM
 J:\PROJECTS\2017\1401040290 - COM_127TH E 13TH TO 21ST\05-CIVIL\CAD\WTR\14290_033.DWG

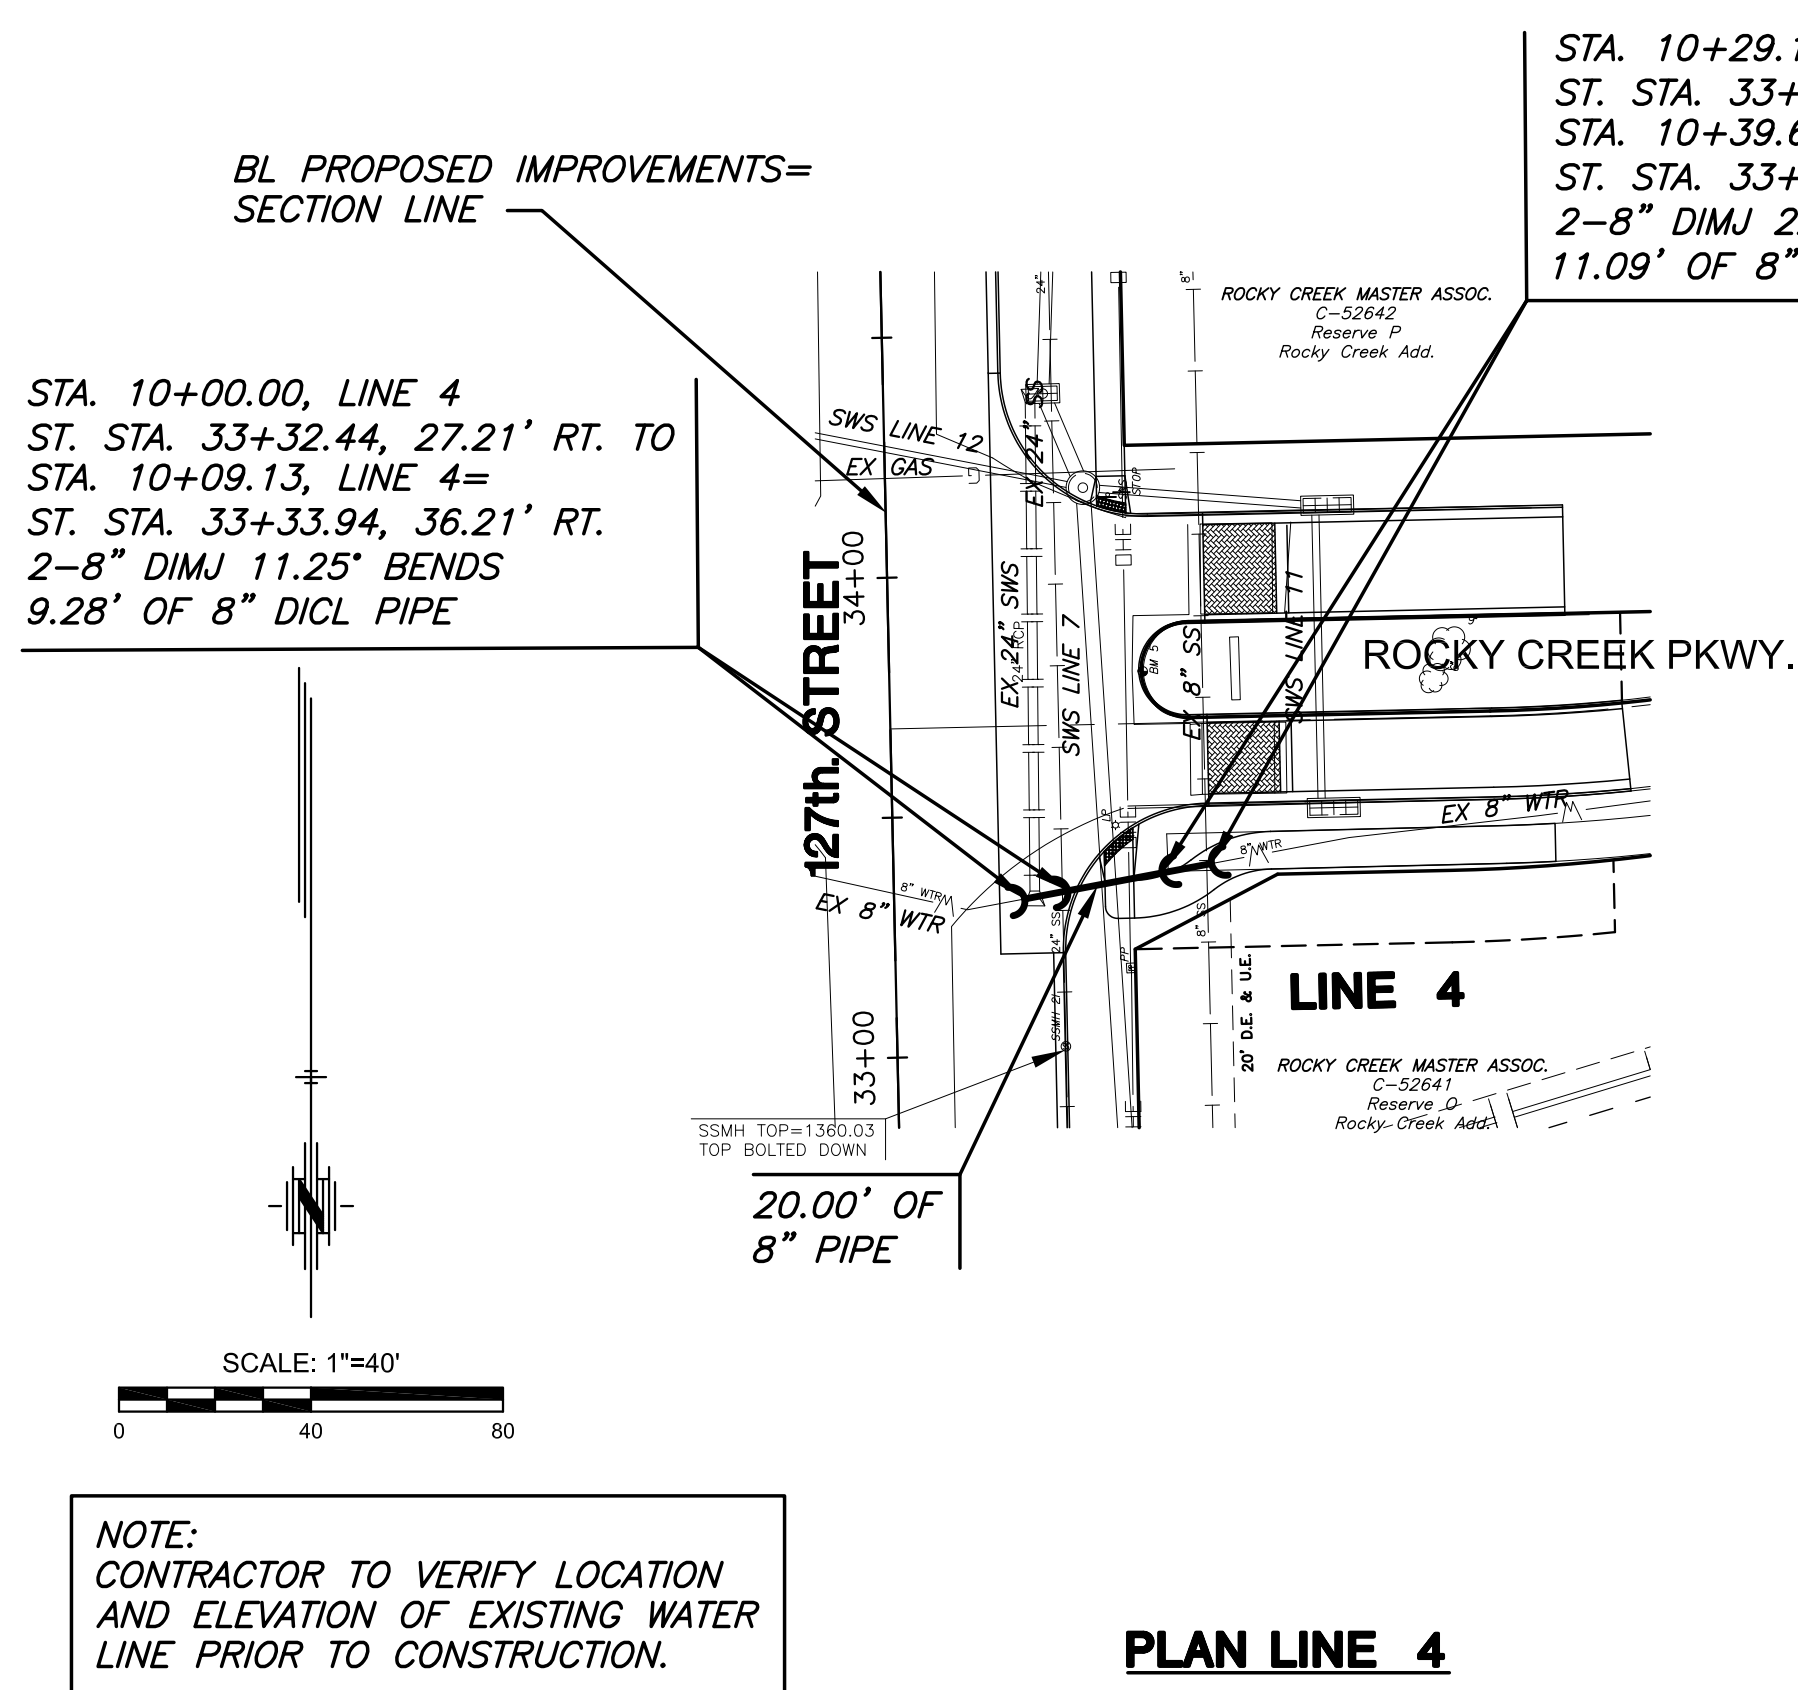

©2017 MKEC Engineering All Rights Reserved
www.mkec.com
These drawings and their contents, including, but not limited to, all concepts, designs, & ideas are the exclusive property of MKEC Engineering (MKEC), and may not be used or reproduced in any way without the express consent of MKEC.

"WATER LINES 4, 5 & 6"

PROJECT NO.	472-85158	
DATE	11/29/17	
SCALE	AS SHOWN	
DESIGNED	DRAWN	CHECKED
JTC	DM	JRA
NO.	REVISION	DATE
SHEET NO.		
107 OF 183		