

PLOTTED: Wednesday, November 29, 2017 @ 04:32PM



WATER DISTRIBUTION PLANS FOR

127TH STREET EAST

FROM 13TH STREET NORTH TO 21ST STREET NORTH


©2017 MKEC Engineering All Rights Reserved
www.mkec.com
These drawings and their contents, including, but not limited to, all concepts, designs, & ideas are the exclusive property of MKEC Engineering (MKEC), and may not be used or reproduced in any way without the express consent of MKEC.

WATER LINES 7 & 8 & FH #1


PROJECT NO.	472-85158	
DATE	11/29/17	
SCALE	AS SHOWN	
DESIGNED	DRAWN	CHECKED
JTC	DM	JRA

NO.	REVISION	DATE
-----	----------	------


SHEET NO.

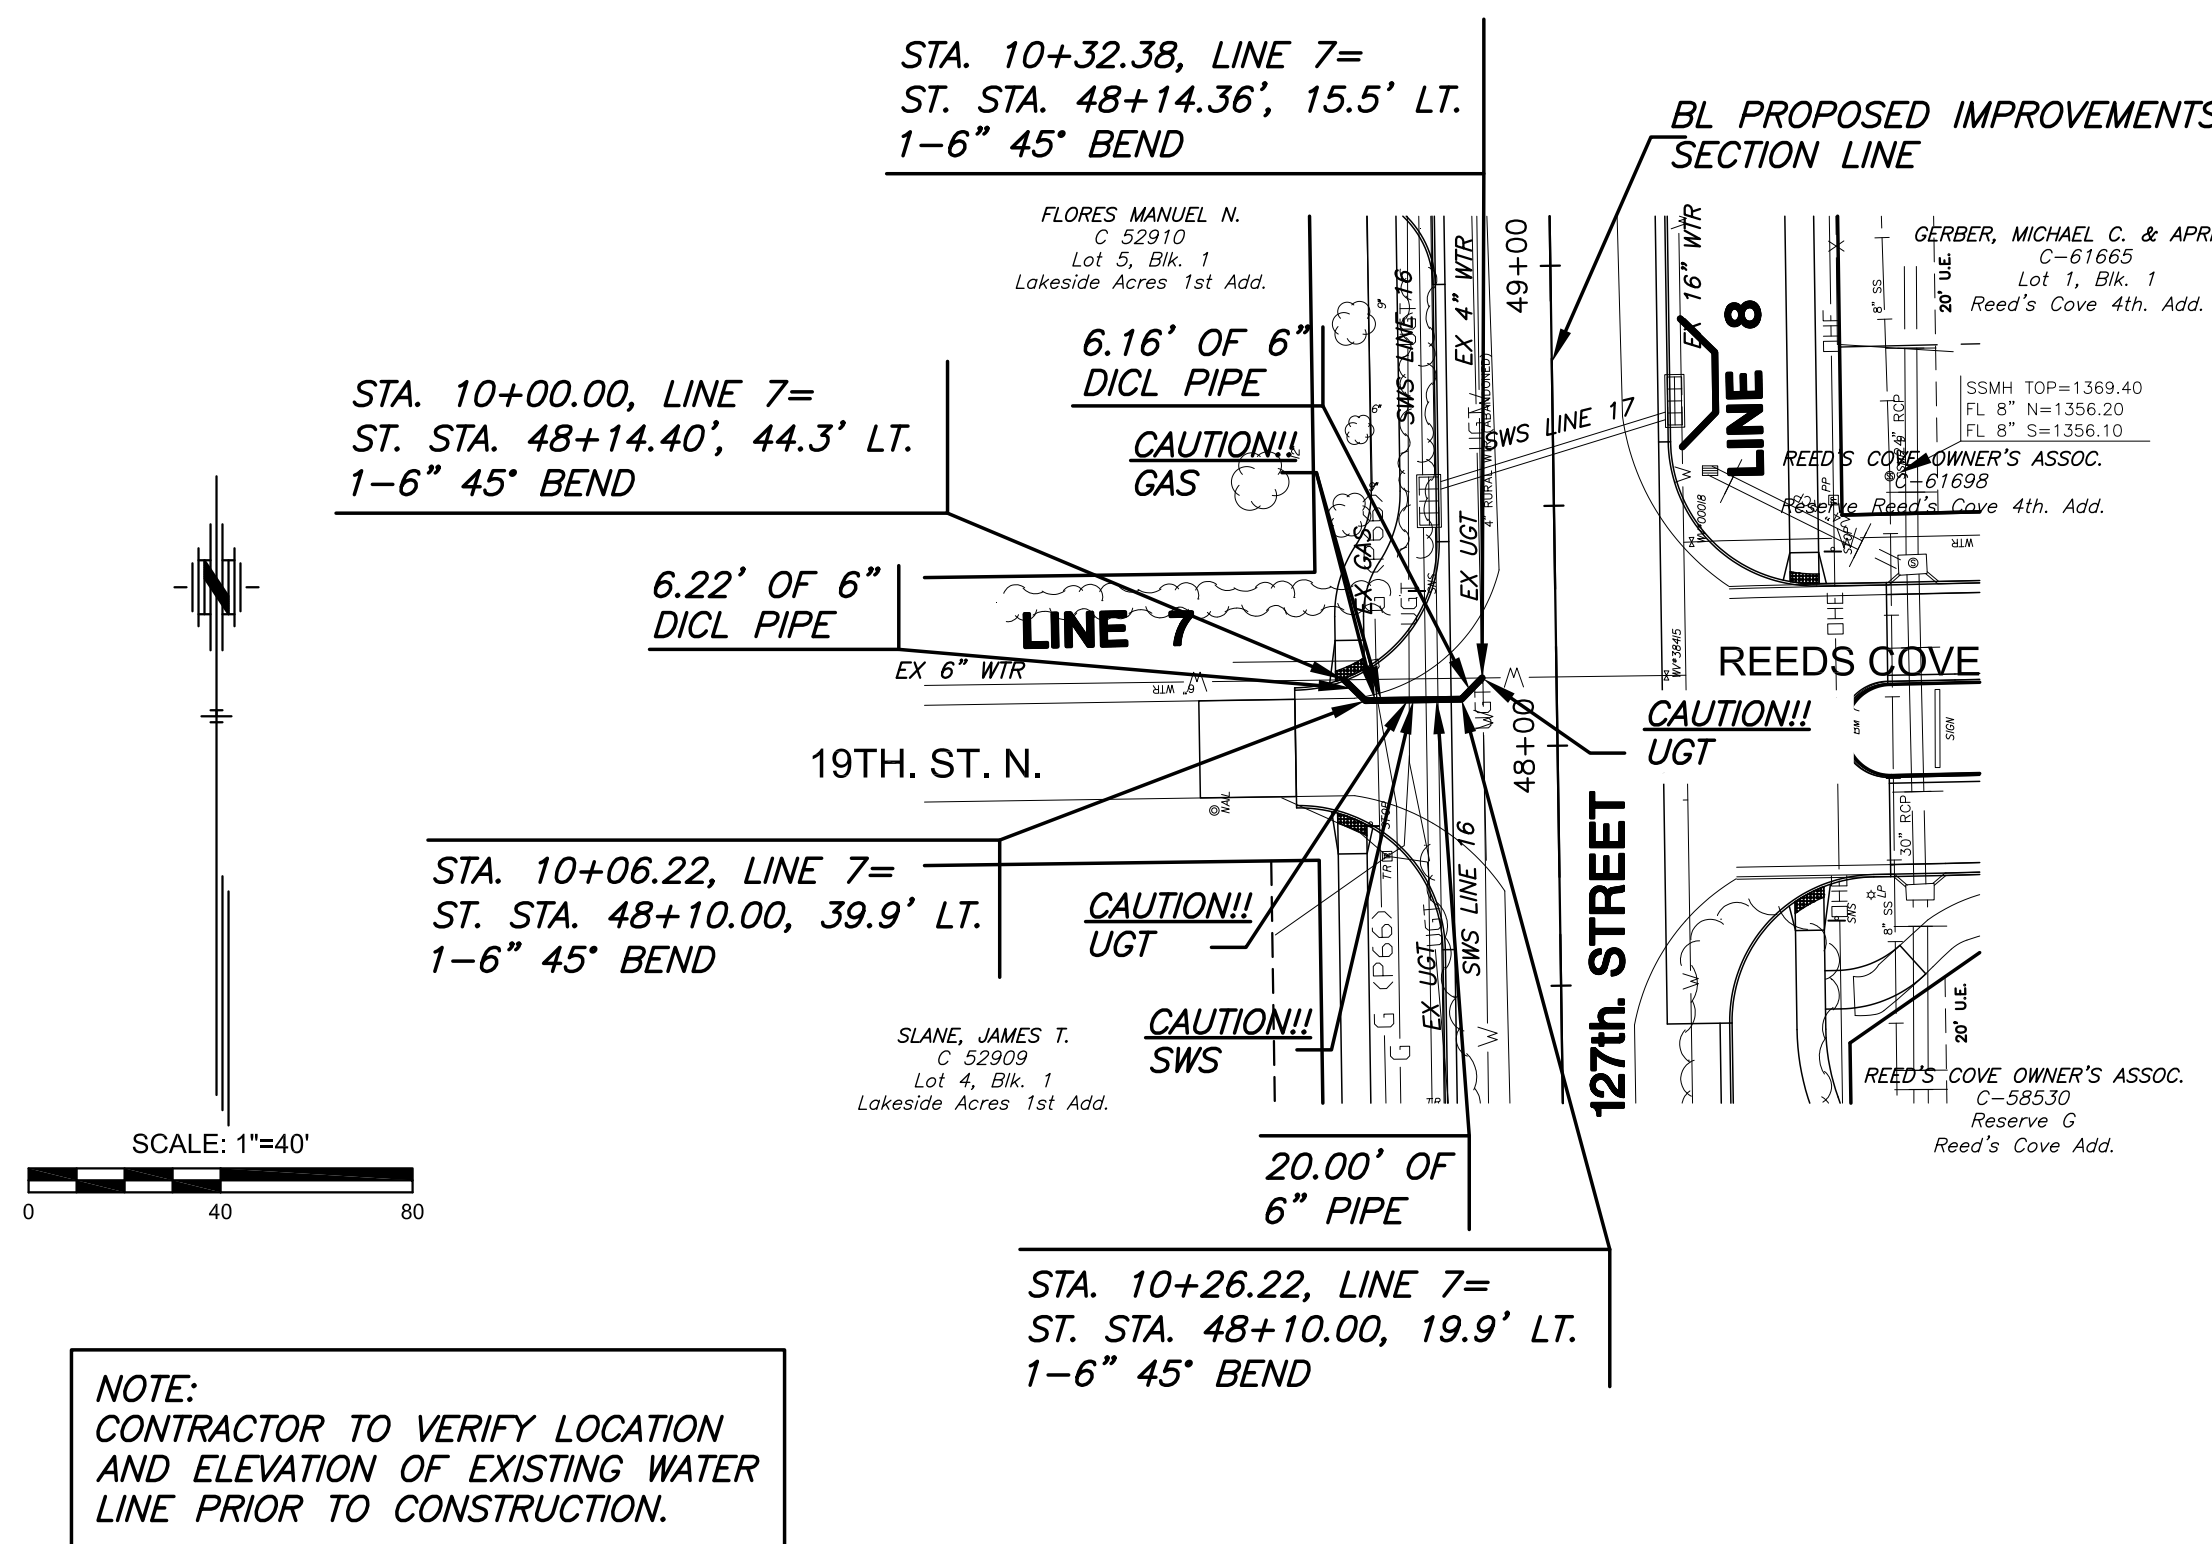


PLAN LINE 7

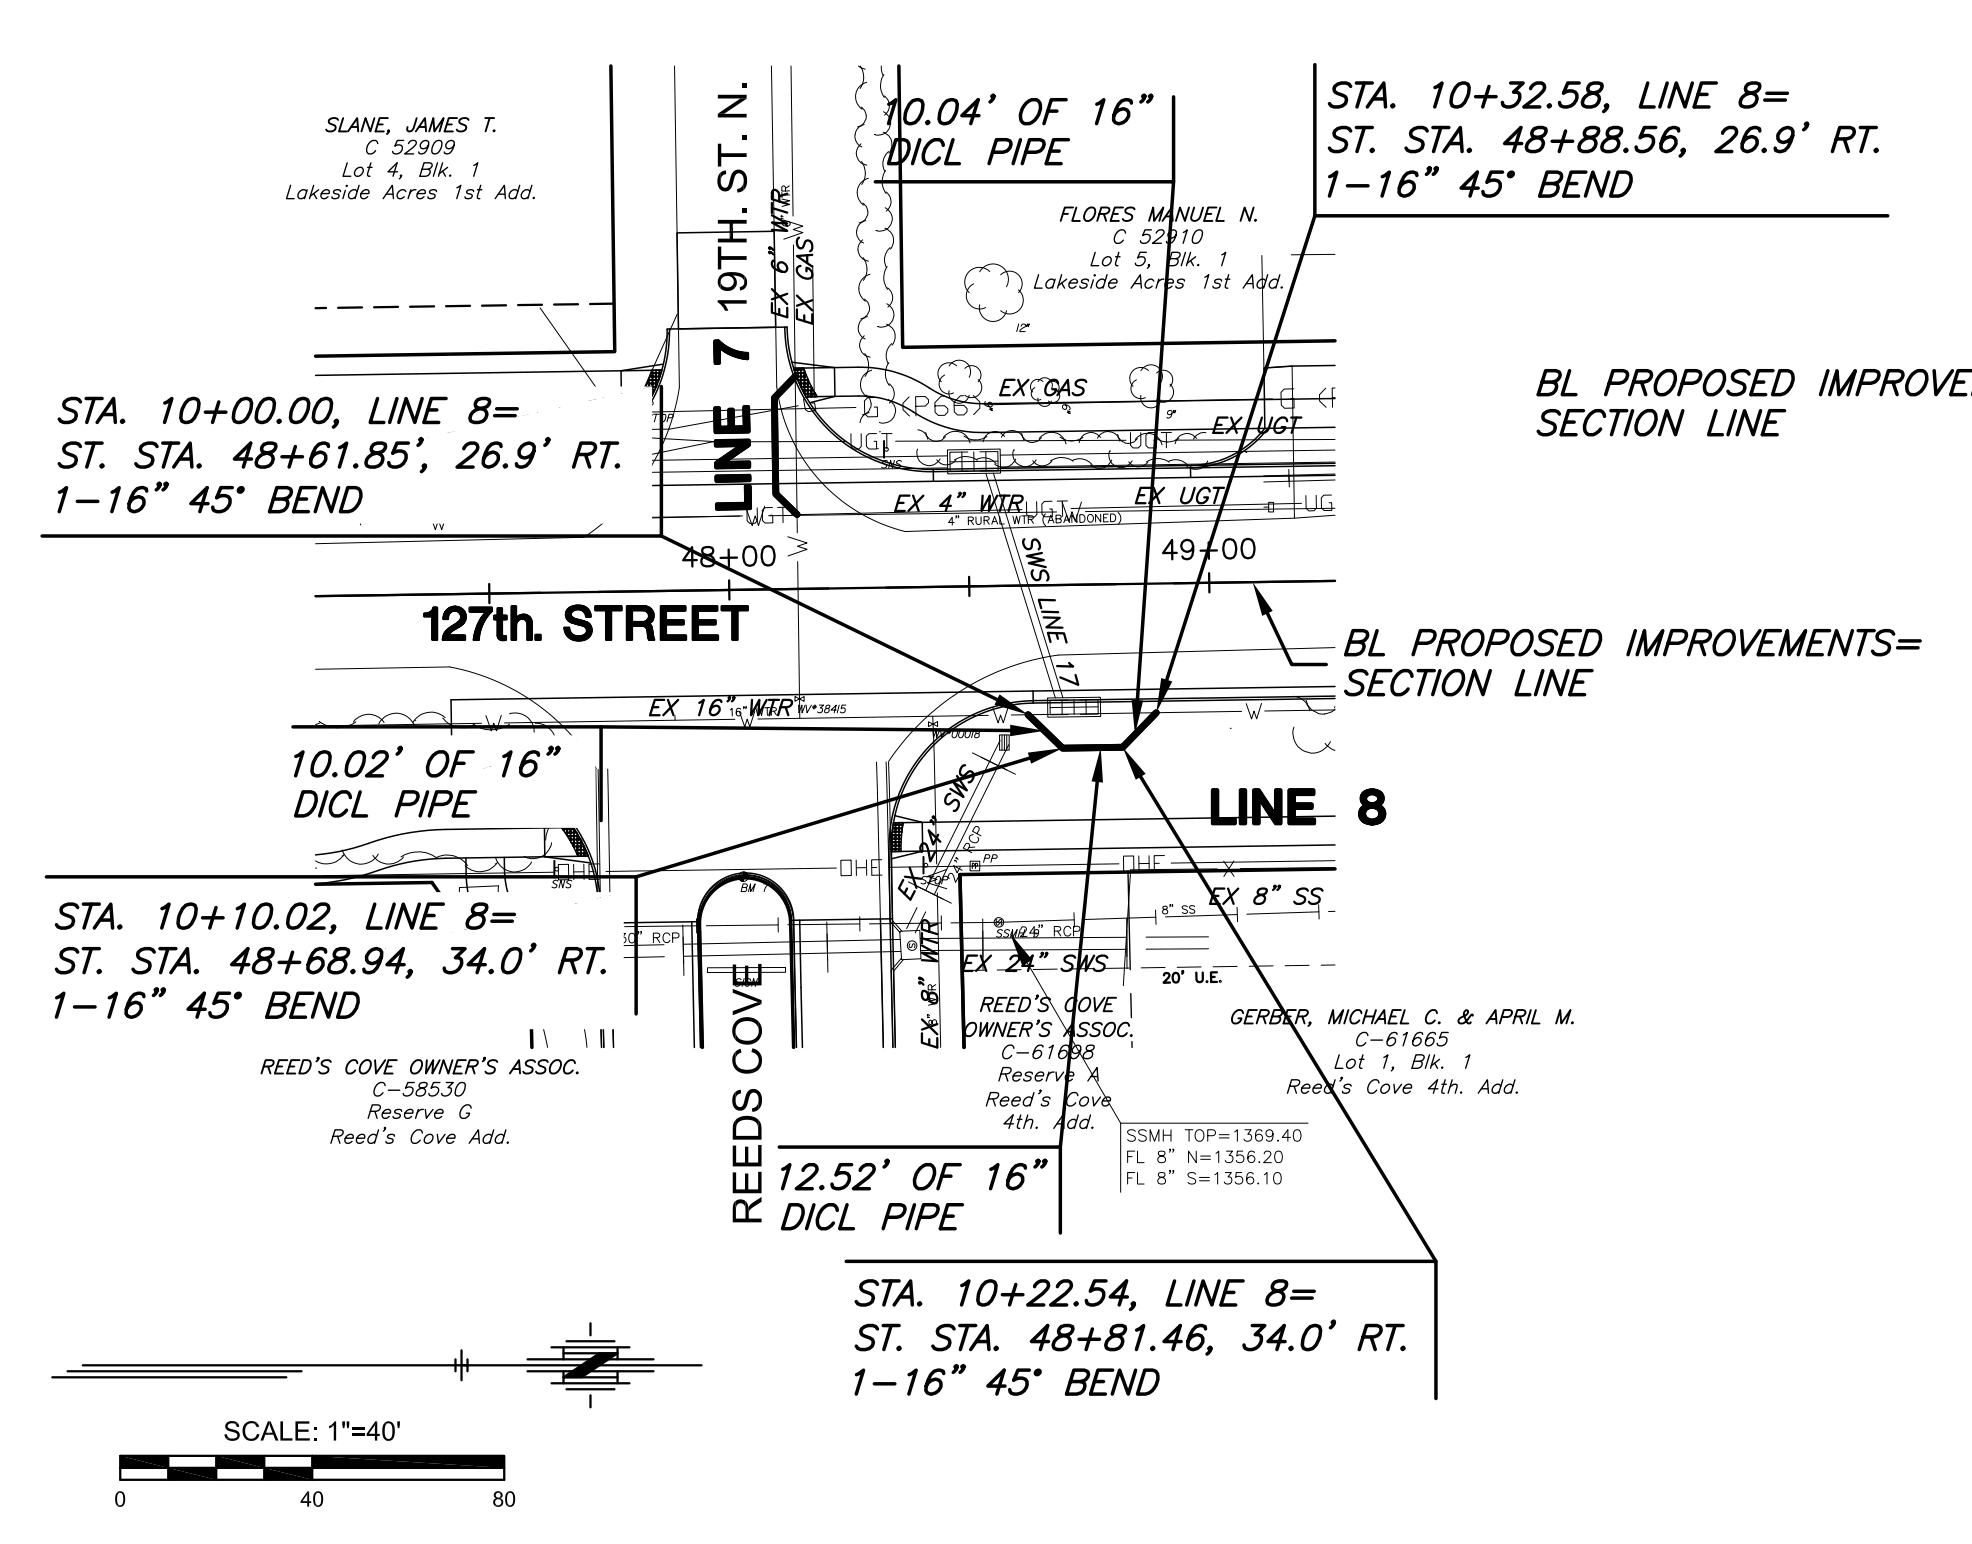


PLAN LINE 8

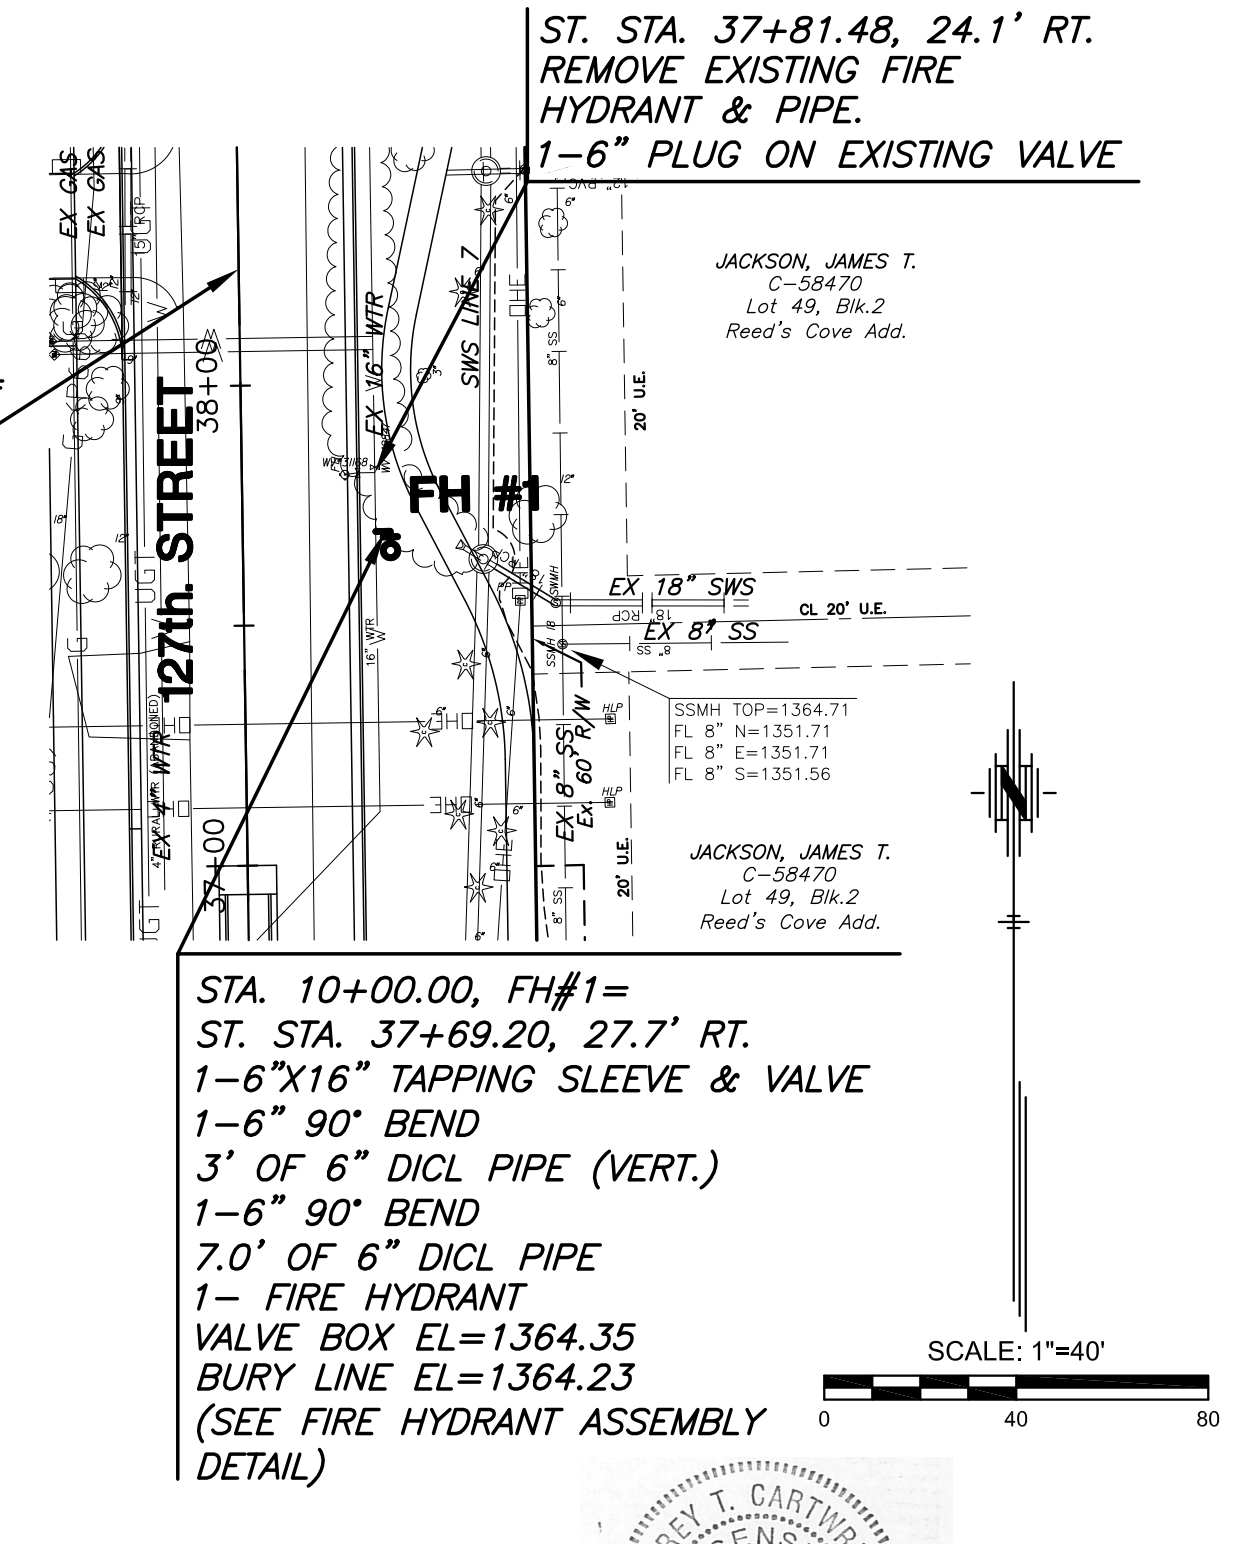


PLAN LINE FH#1

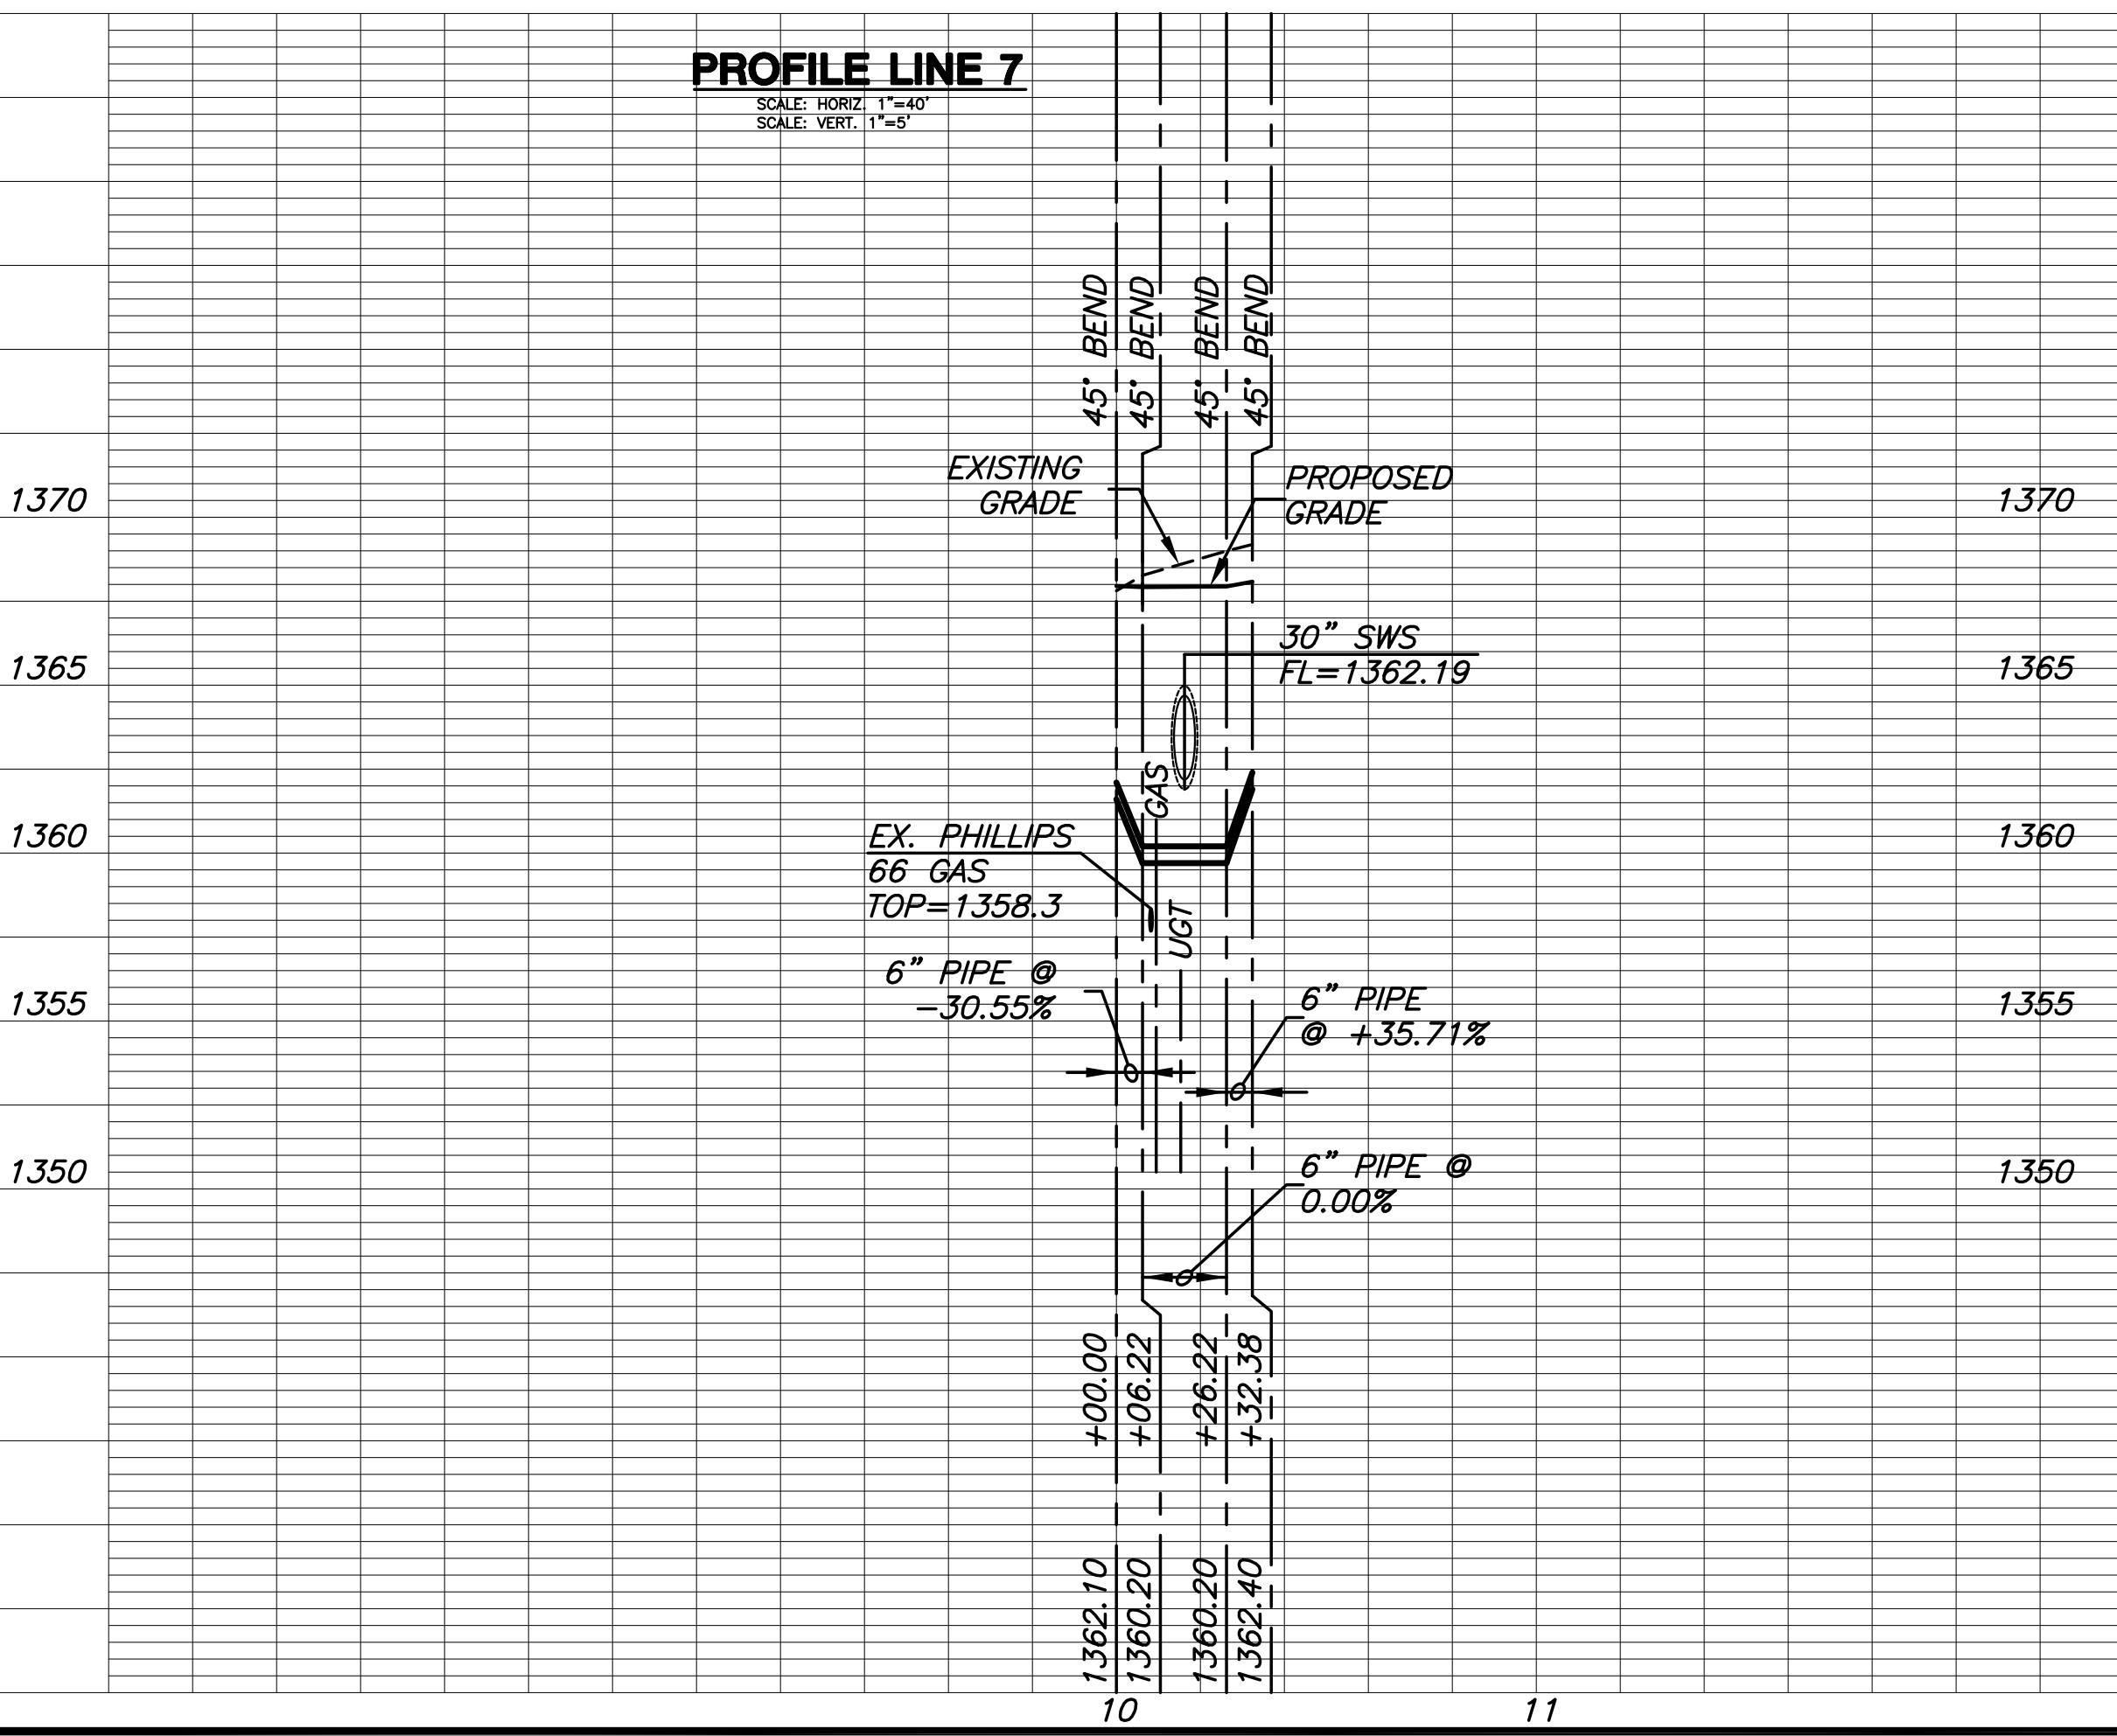

PROFILE LINE 7

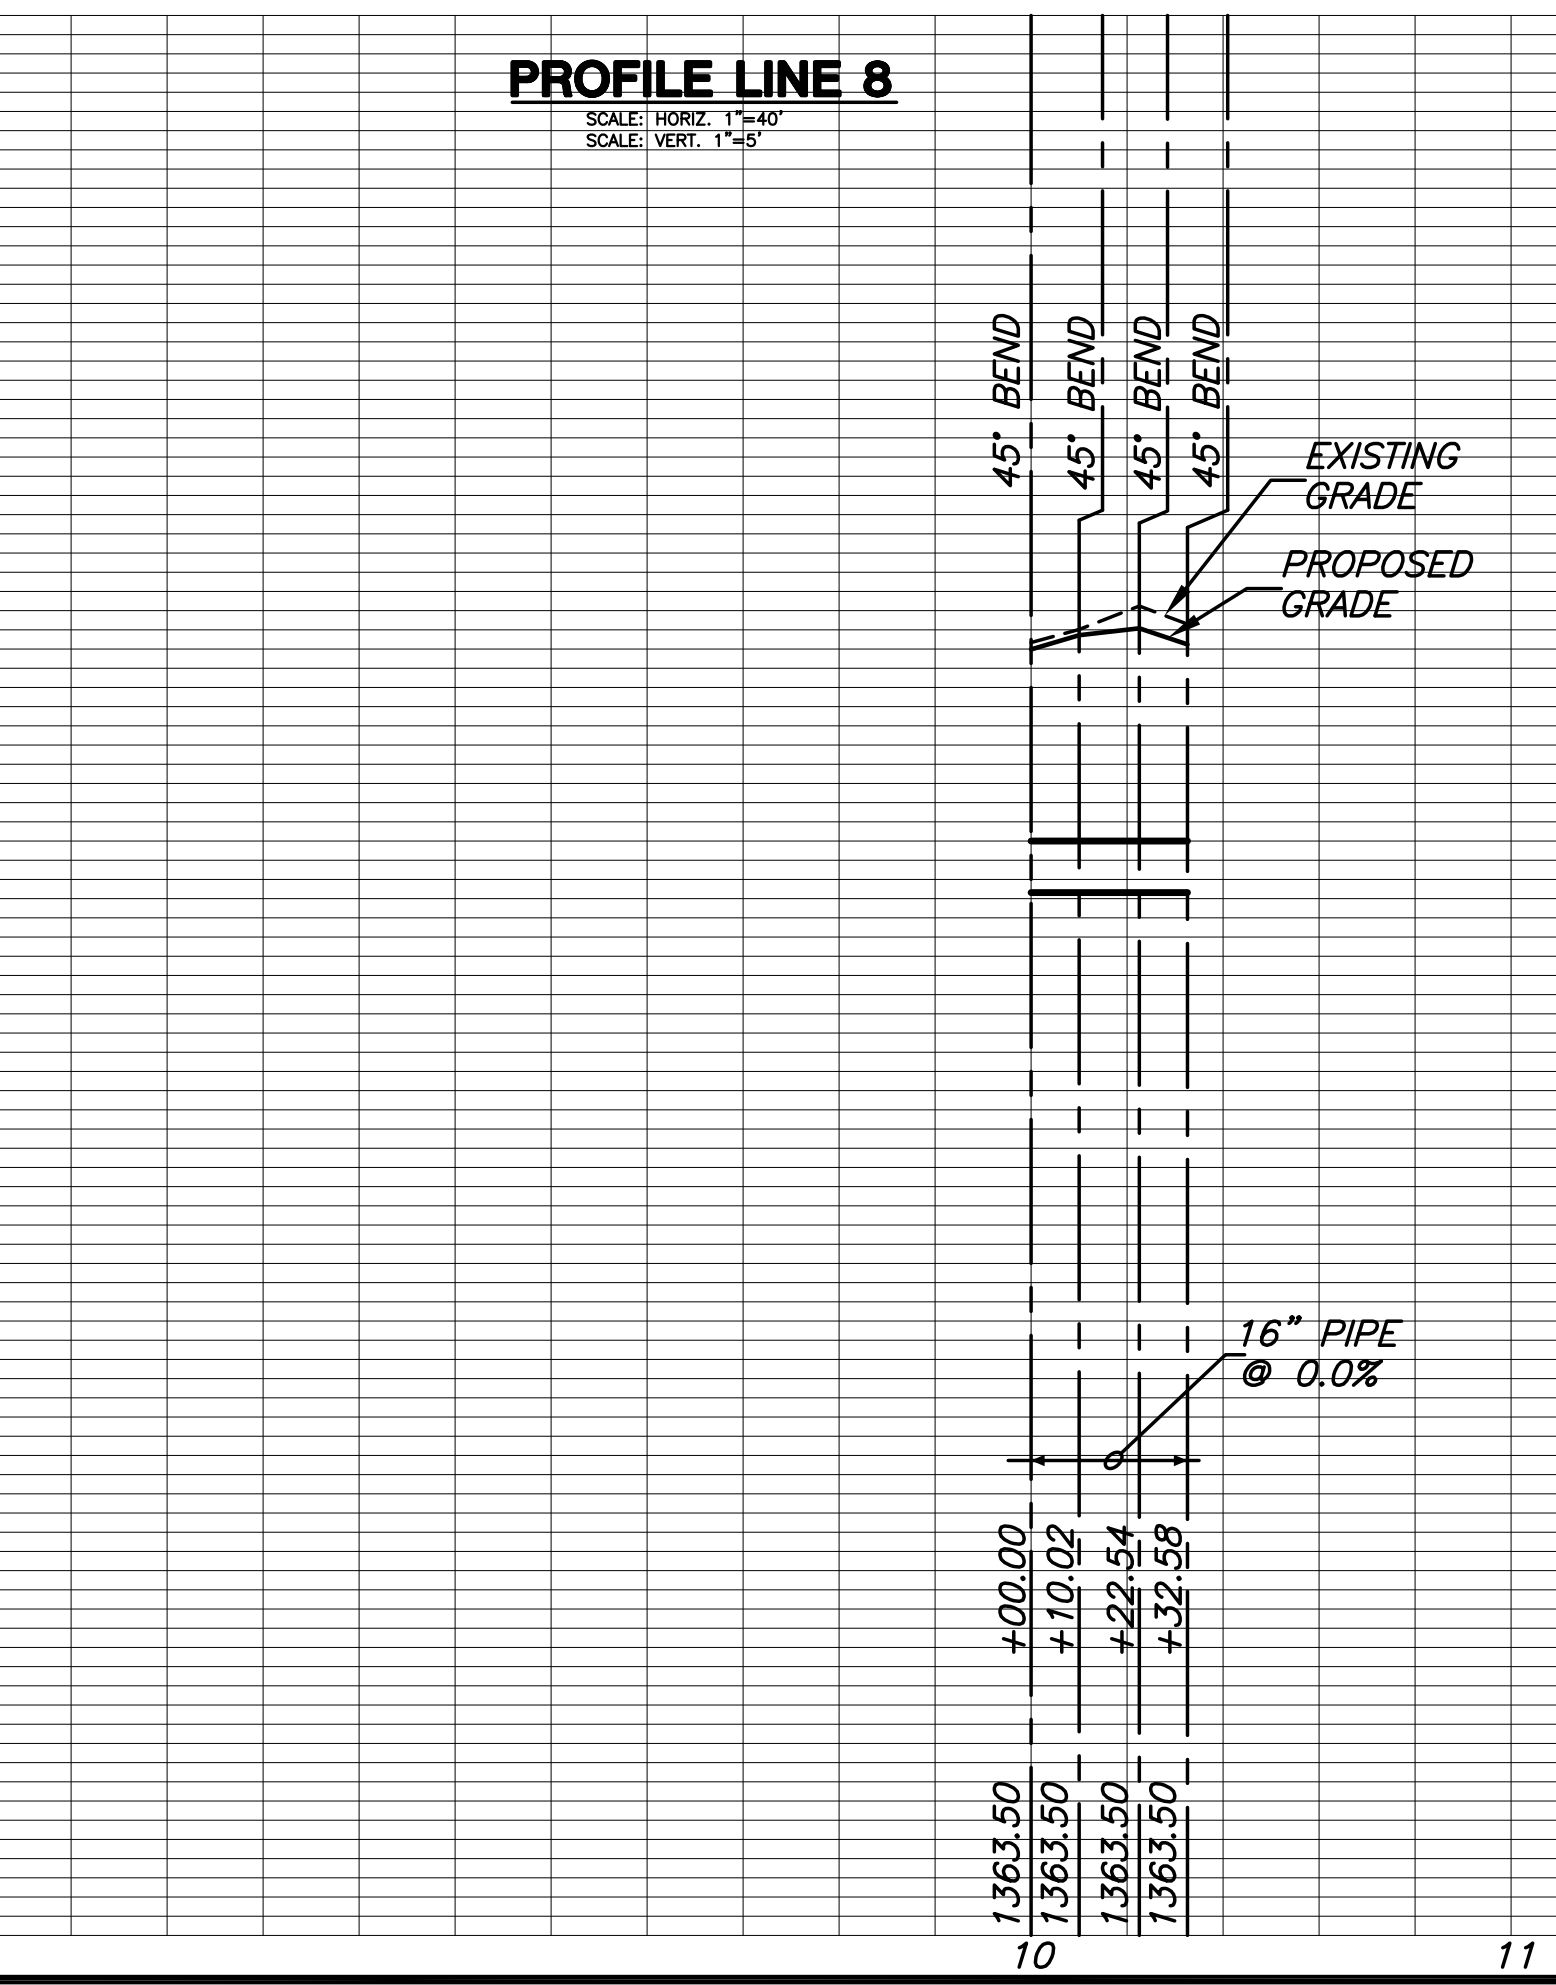

PROFILE LINE 8

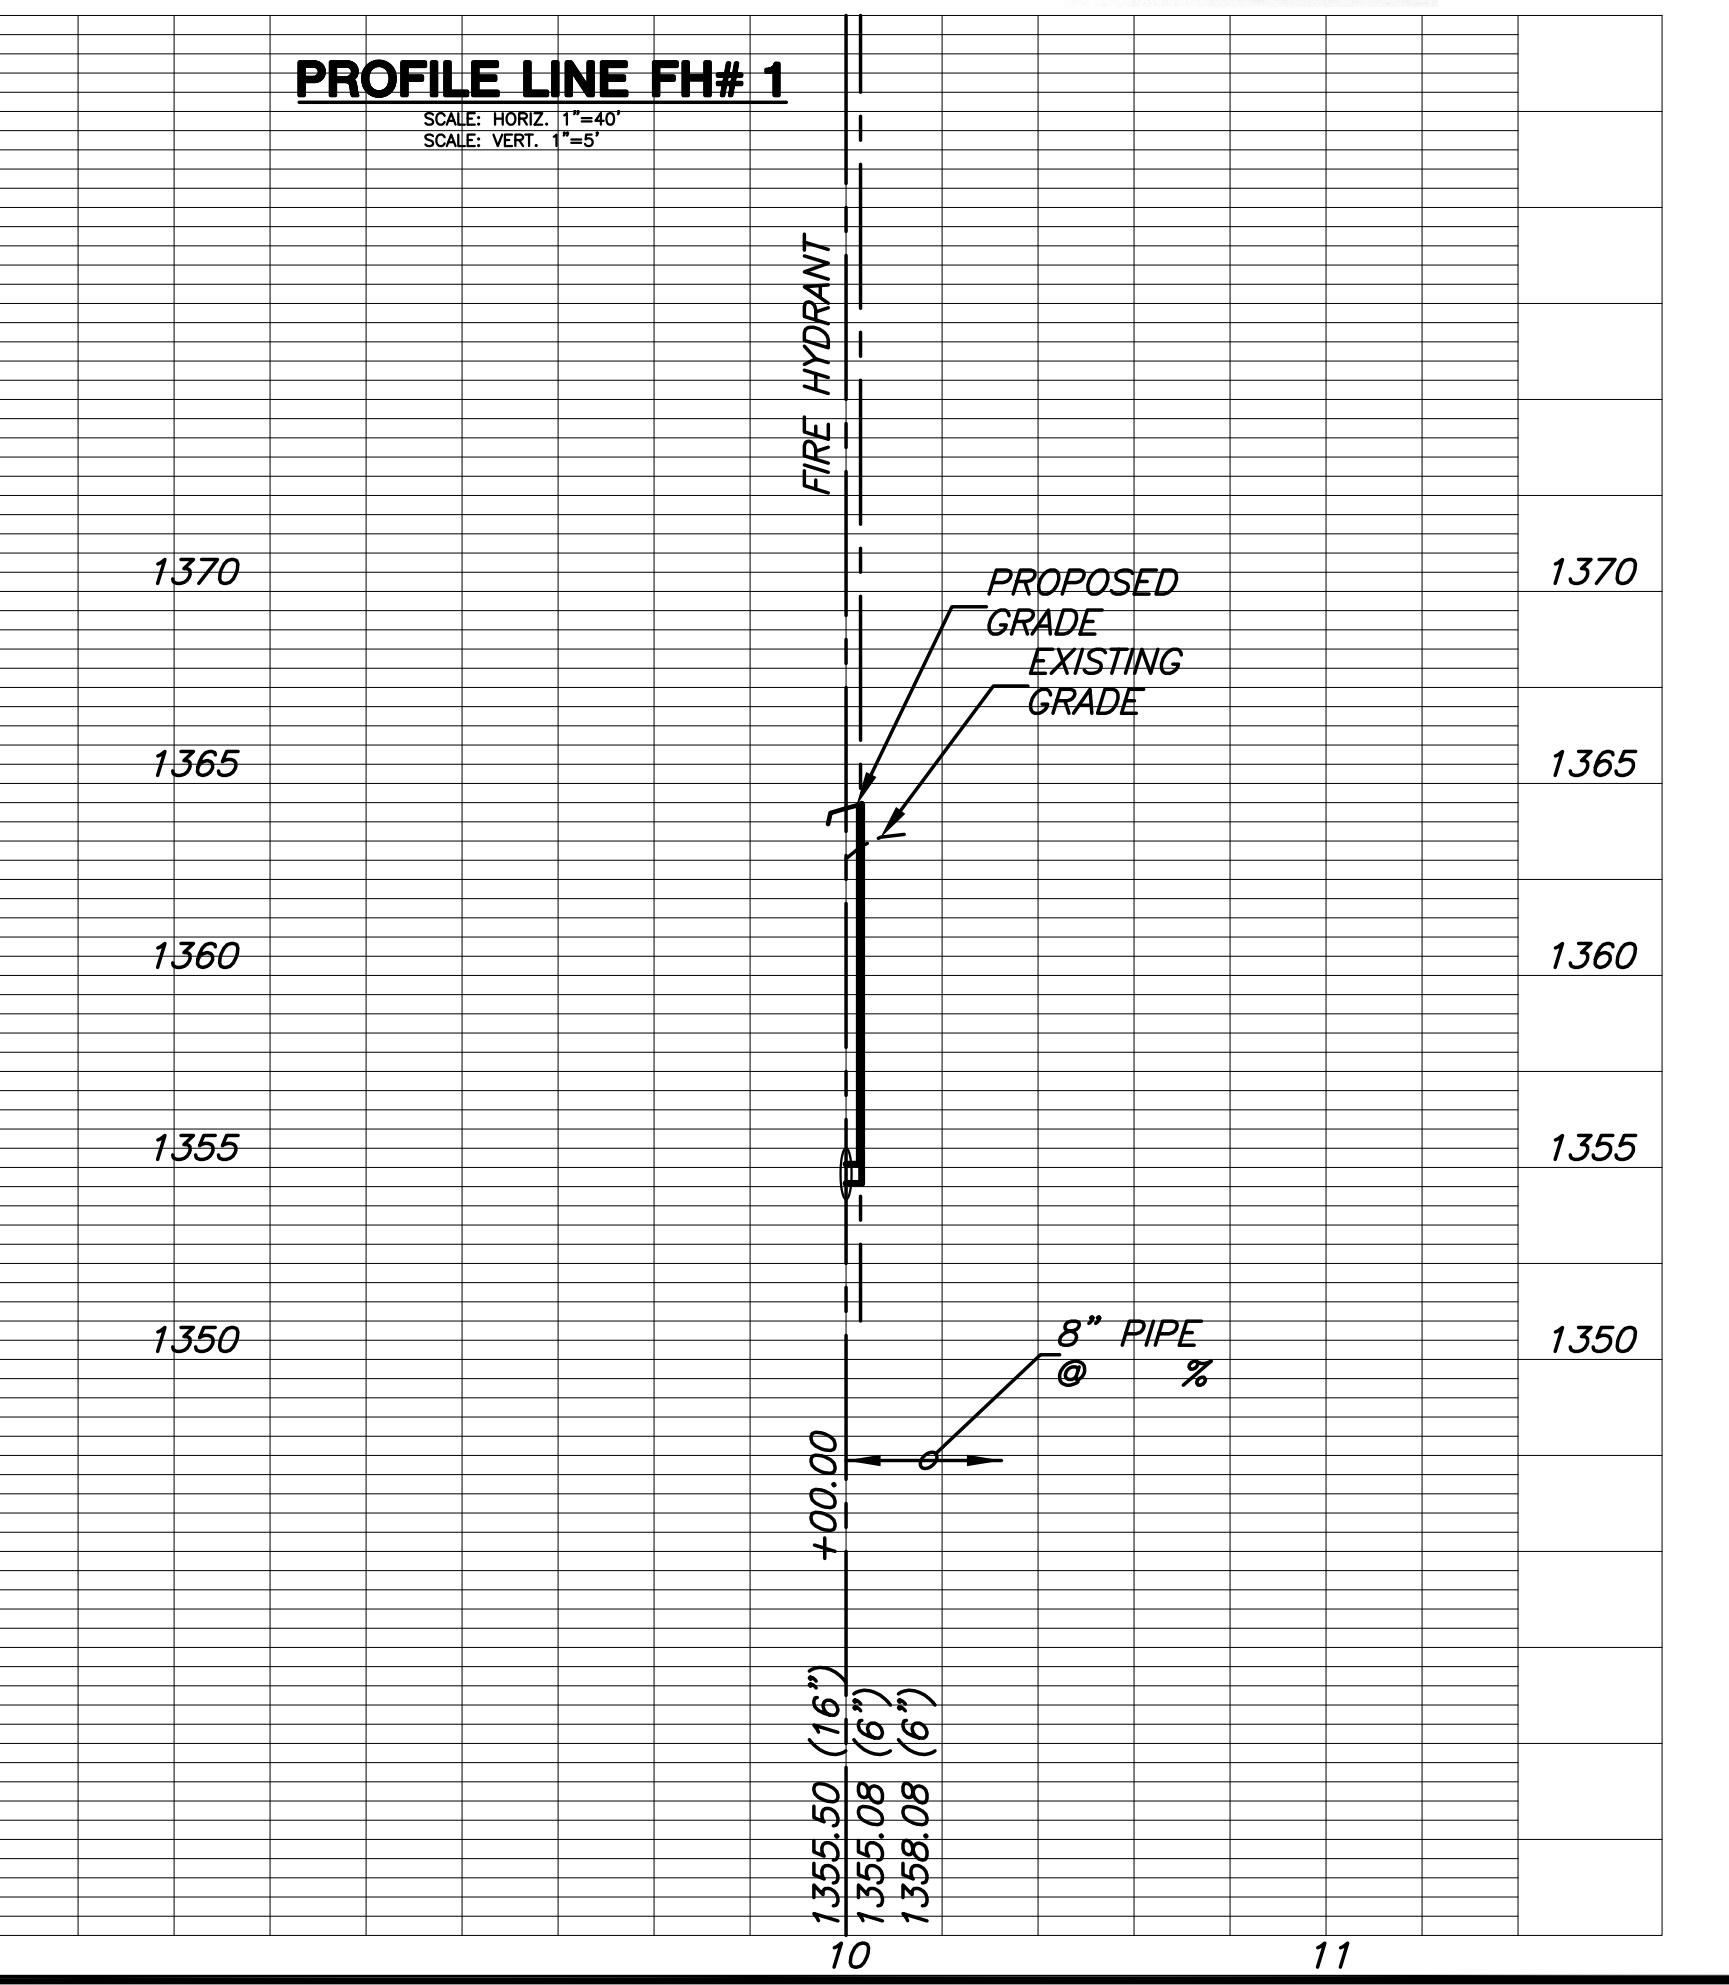

PROFILE LINE FH#1

J:\PROJECTS\2017\11\101040290 - COM_127THE 13TH TO 21ST\05-CIVIL\CA\WTR\14290 004.DWG