


PLOTTED: Wednesday, November 29, 2017 @ 04:39PM
 J:\PROJECTS\2017\140104290 - COM_127TH ST TO 21ST ST\05-CIVIL\DWG\WTR\14290_030.DWG

©2017
 MKEC Engineering
 All Rights Reserved
 www.mkec.com
 These drawings and their contents, including, but not limited to, all concepts, designs, & ideas are the exclusive property of MKEC Engineering (MKEC), and may not be used or reproduced in any way without the express consent of MKEC.

"WATER LINES 9, 10 & 11"


PROJECT NO.	472-85158	
DATE	11/29/17	
SCALE	AS SHOWN	
DESIGNED	DRAWN	CHECKED
JTC	DM	JRA

NO.	REVISION	DATE

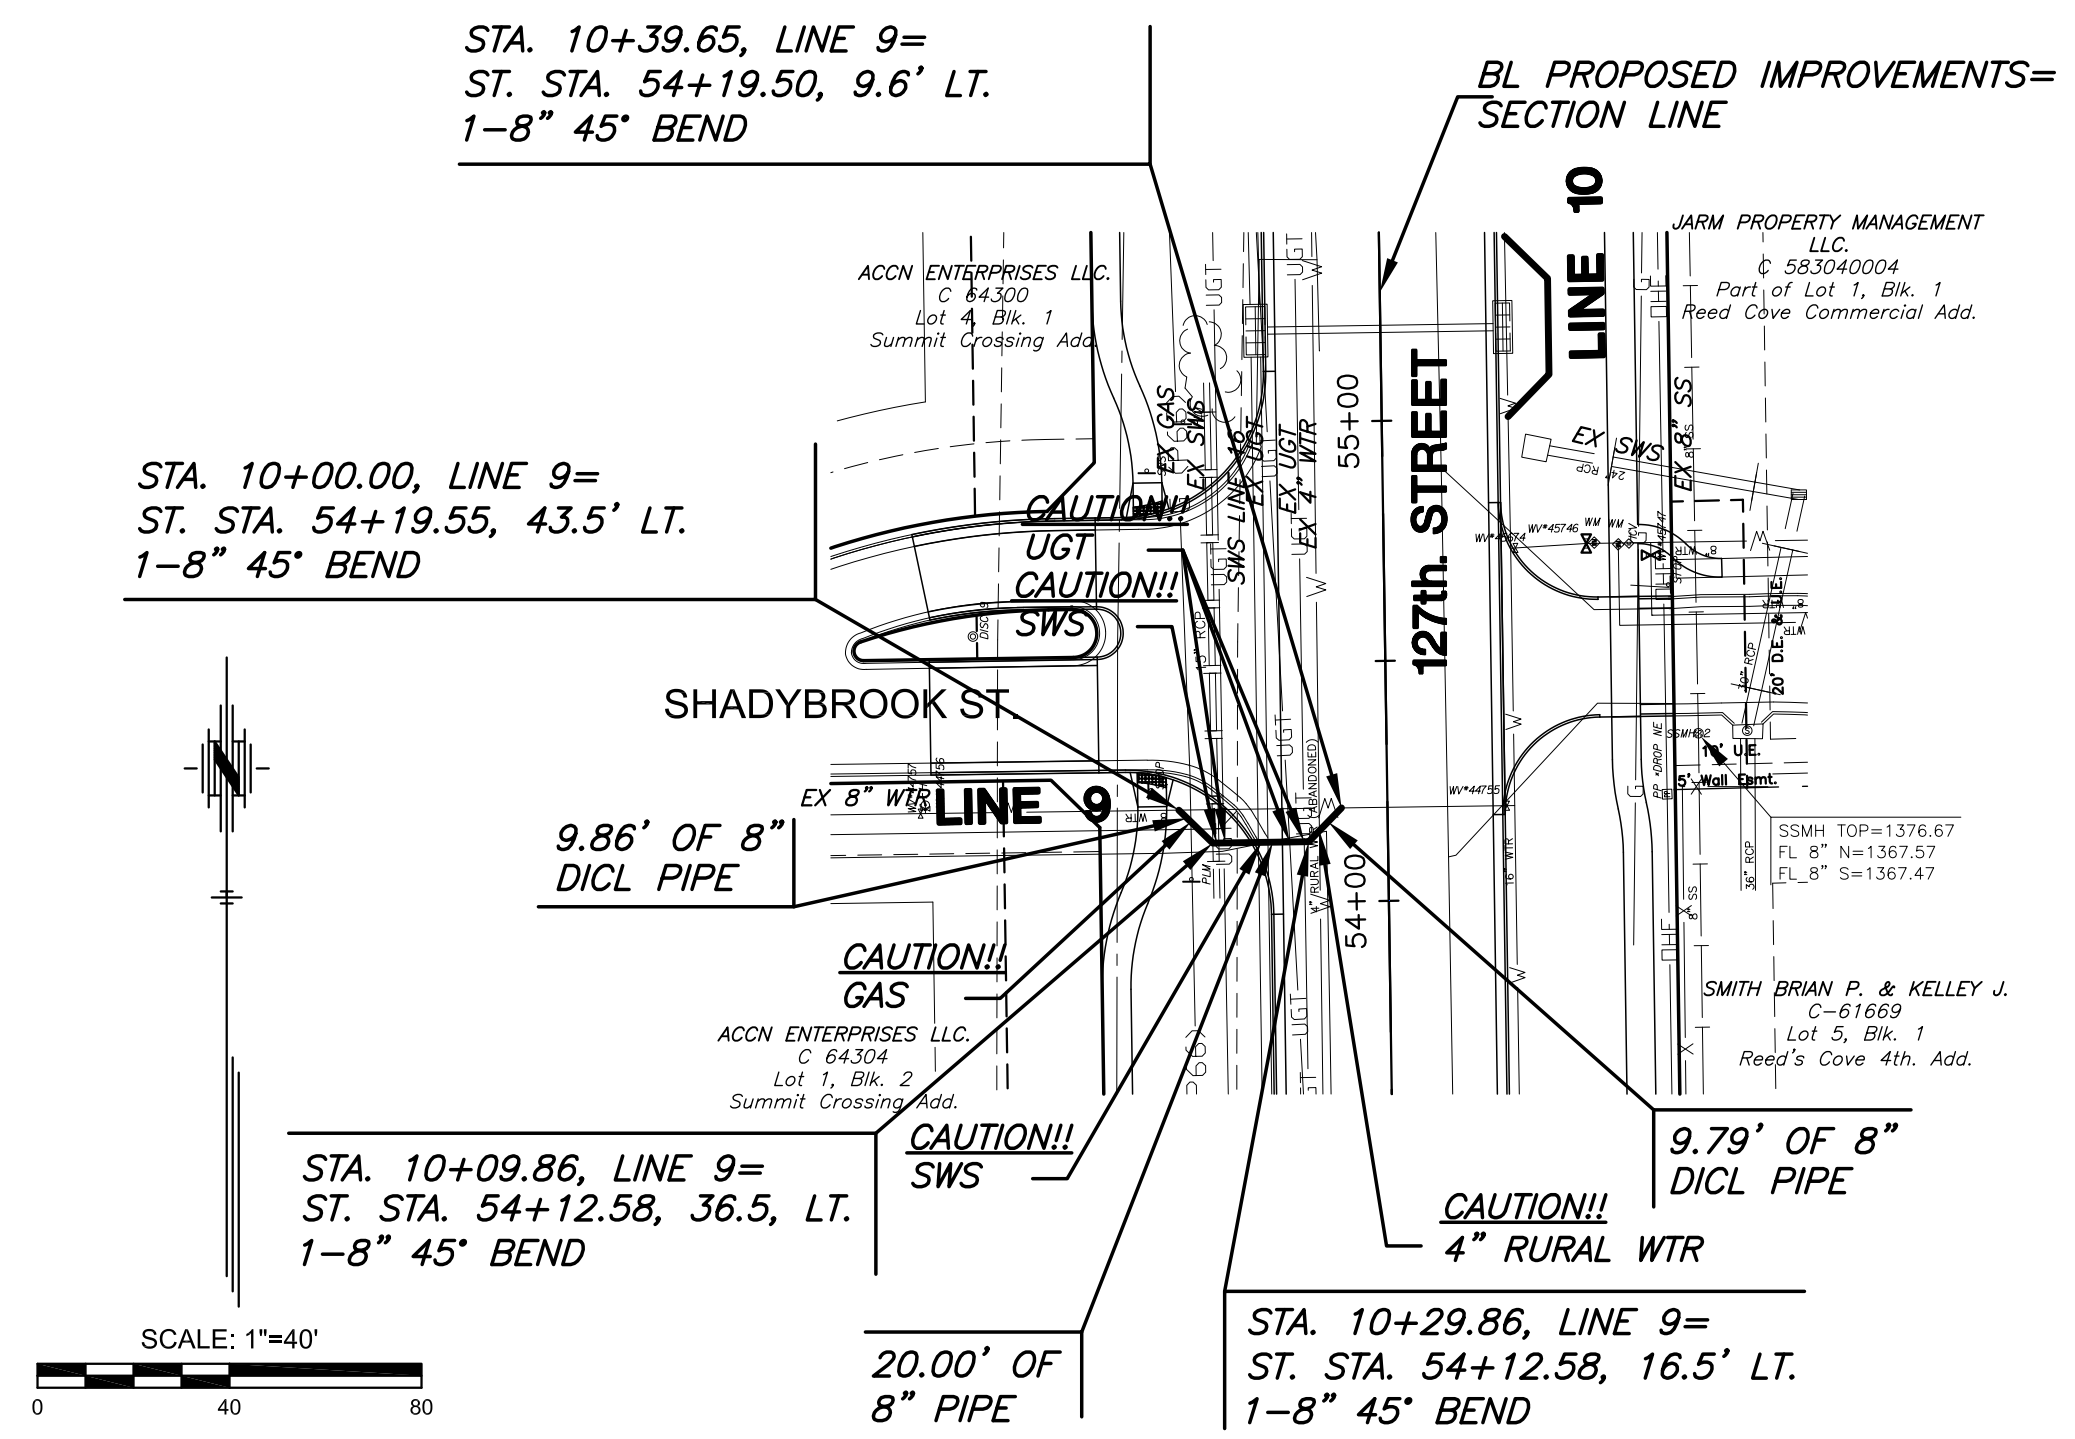


PLAN LINE 9


NOTE:
 CONTRACTOR TO VERIFY LOCATION
 AND ELEVATION OF EXISTING WATER
 LINE PRIOR TO CONSTRUCTION.

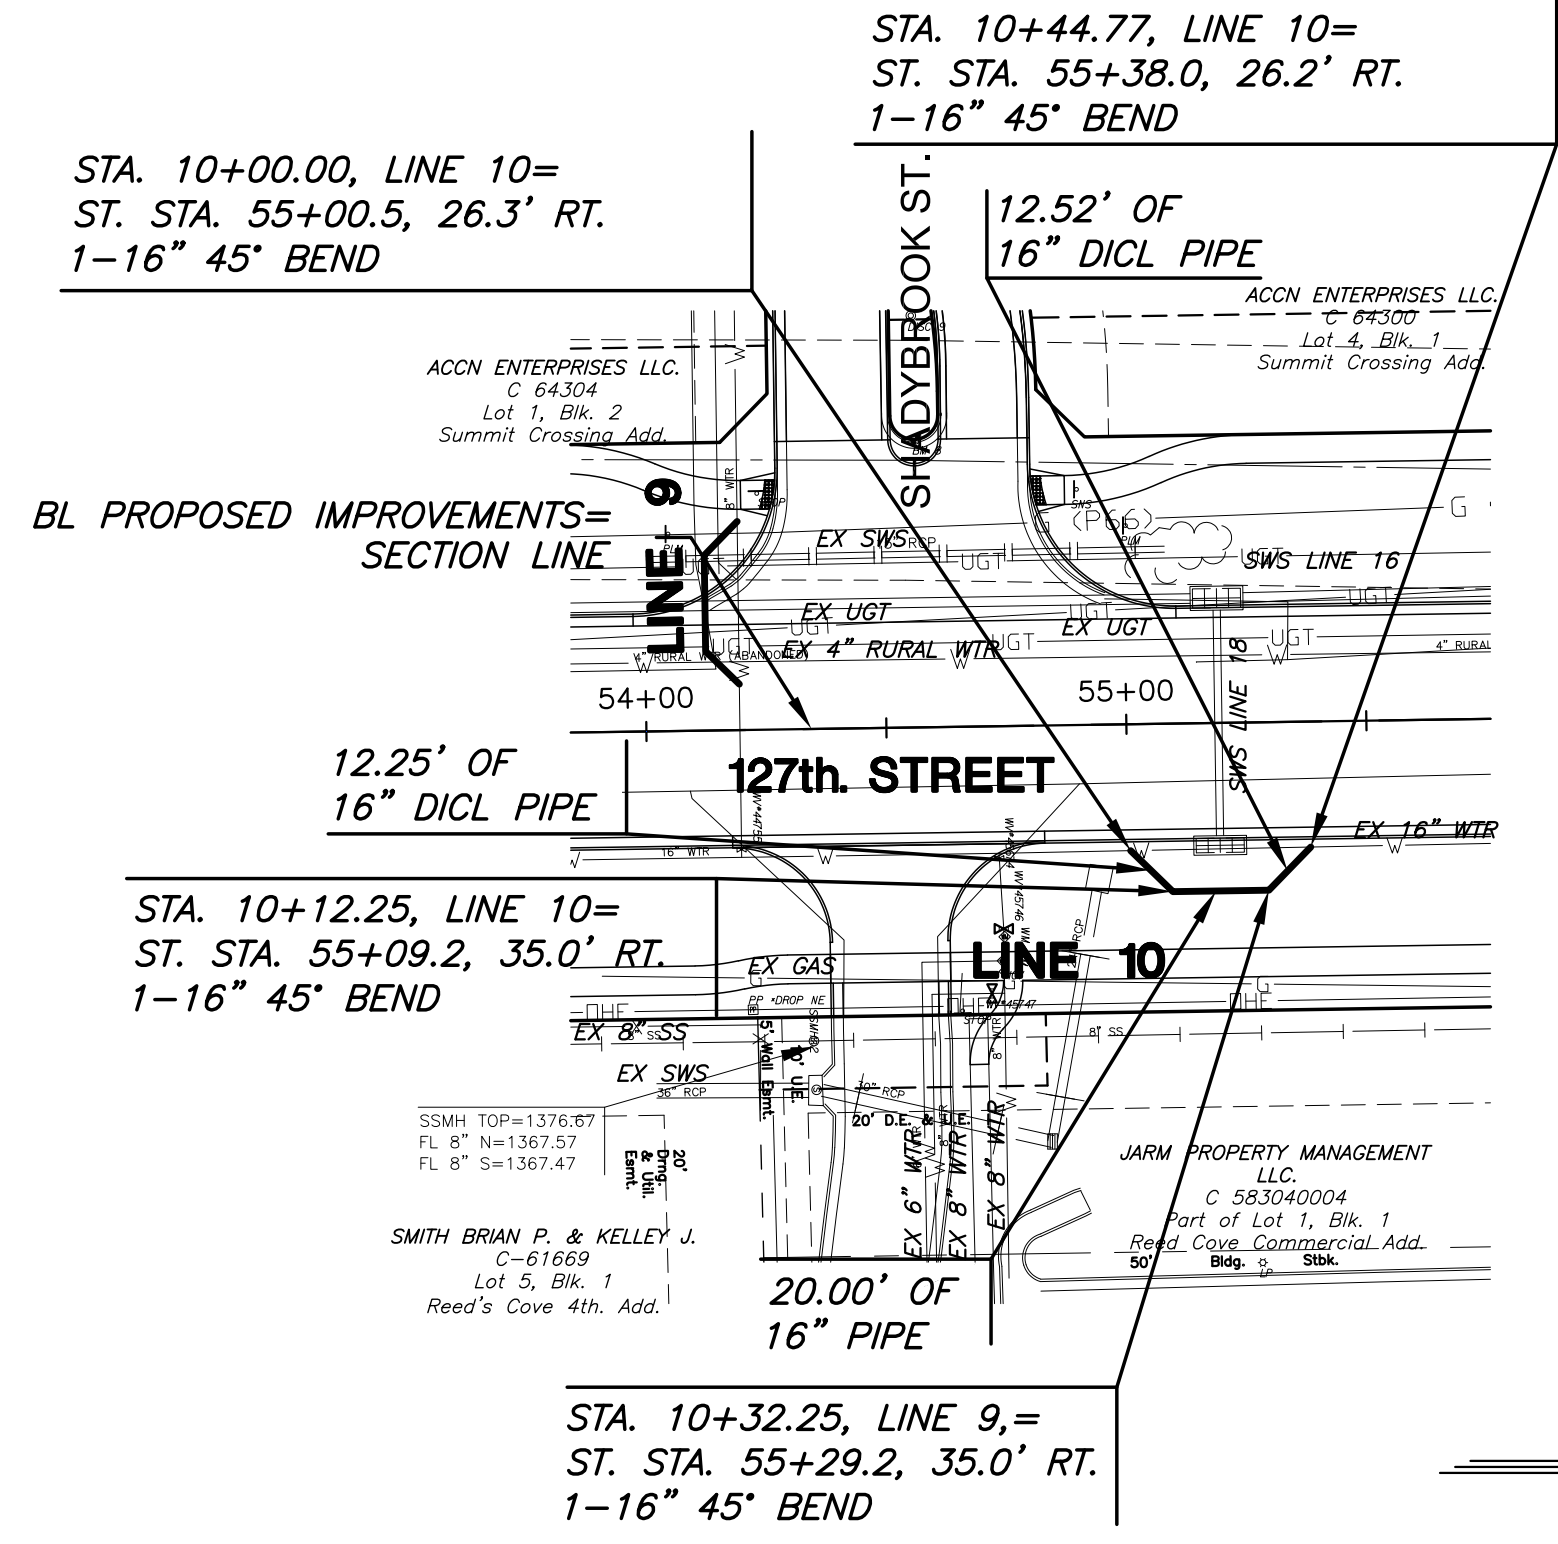


PLAN LINE 10

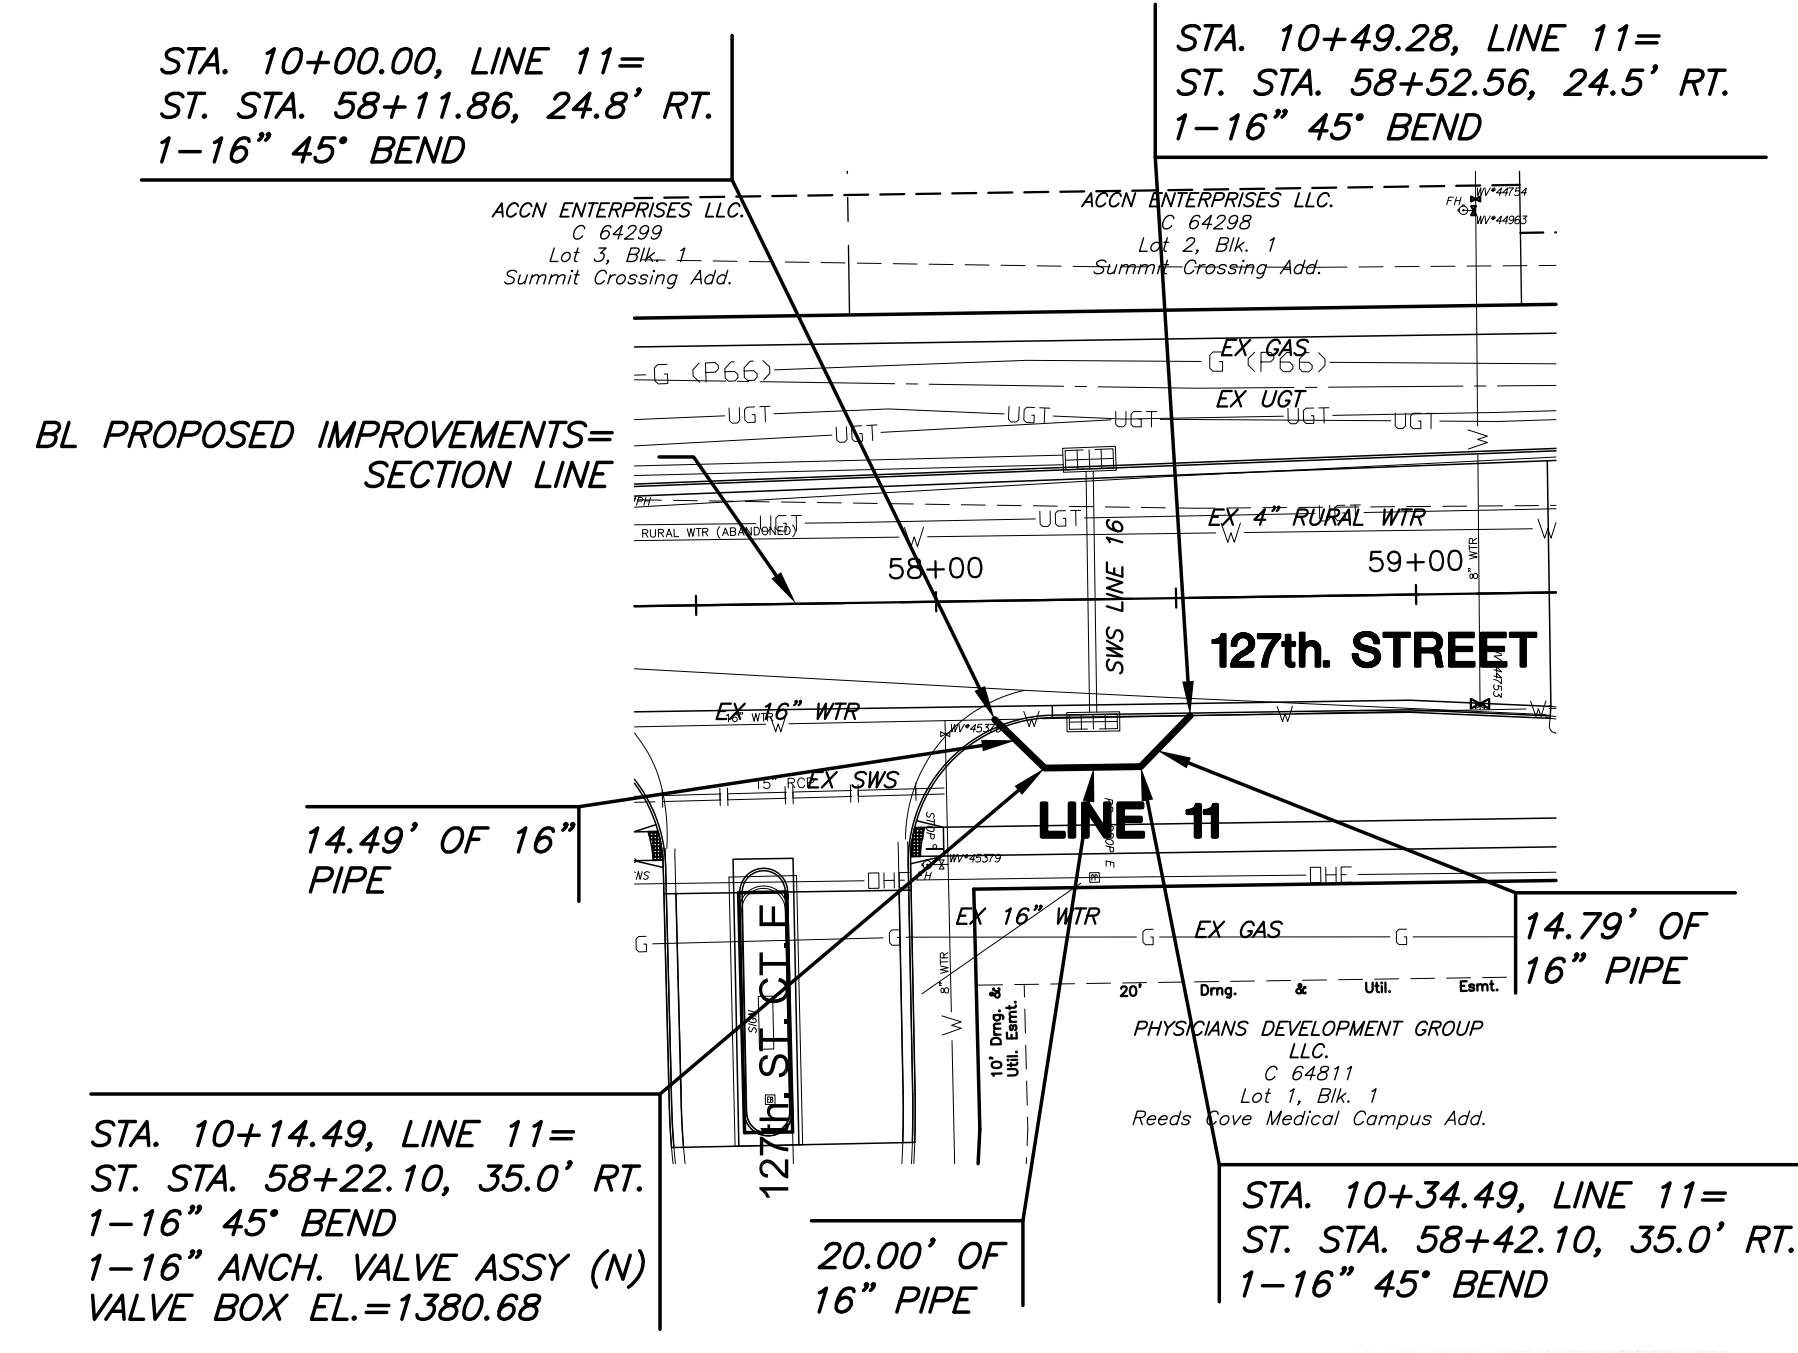


PLAN LINE 11

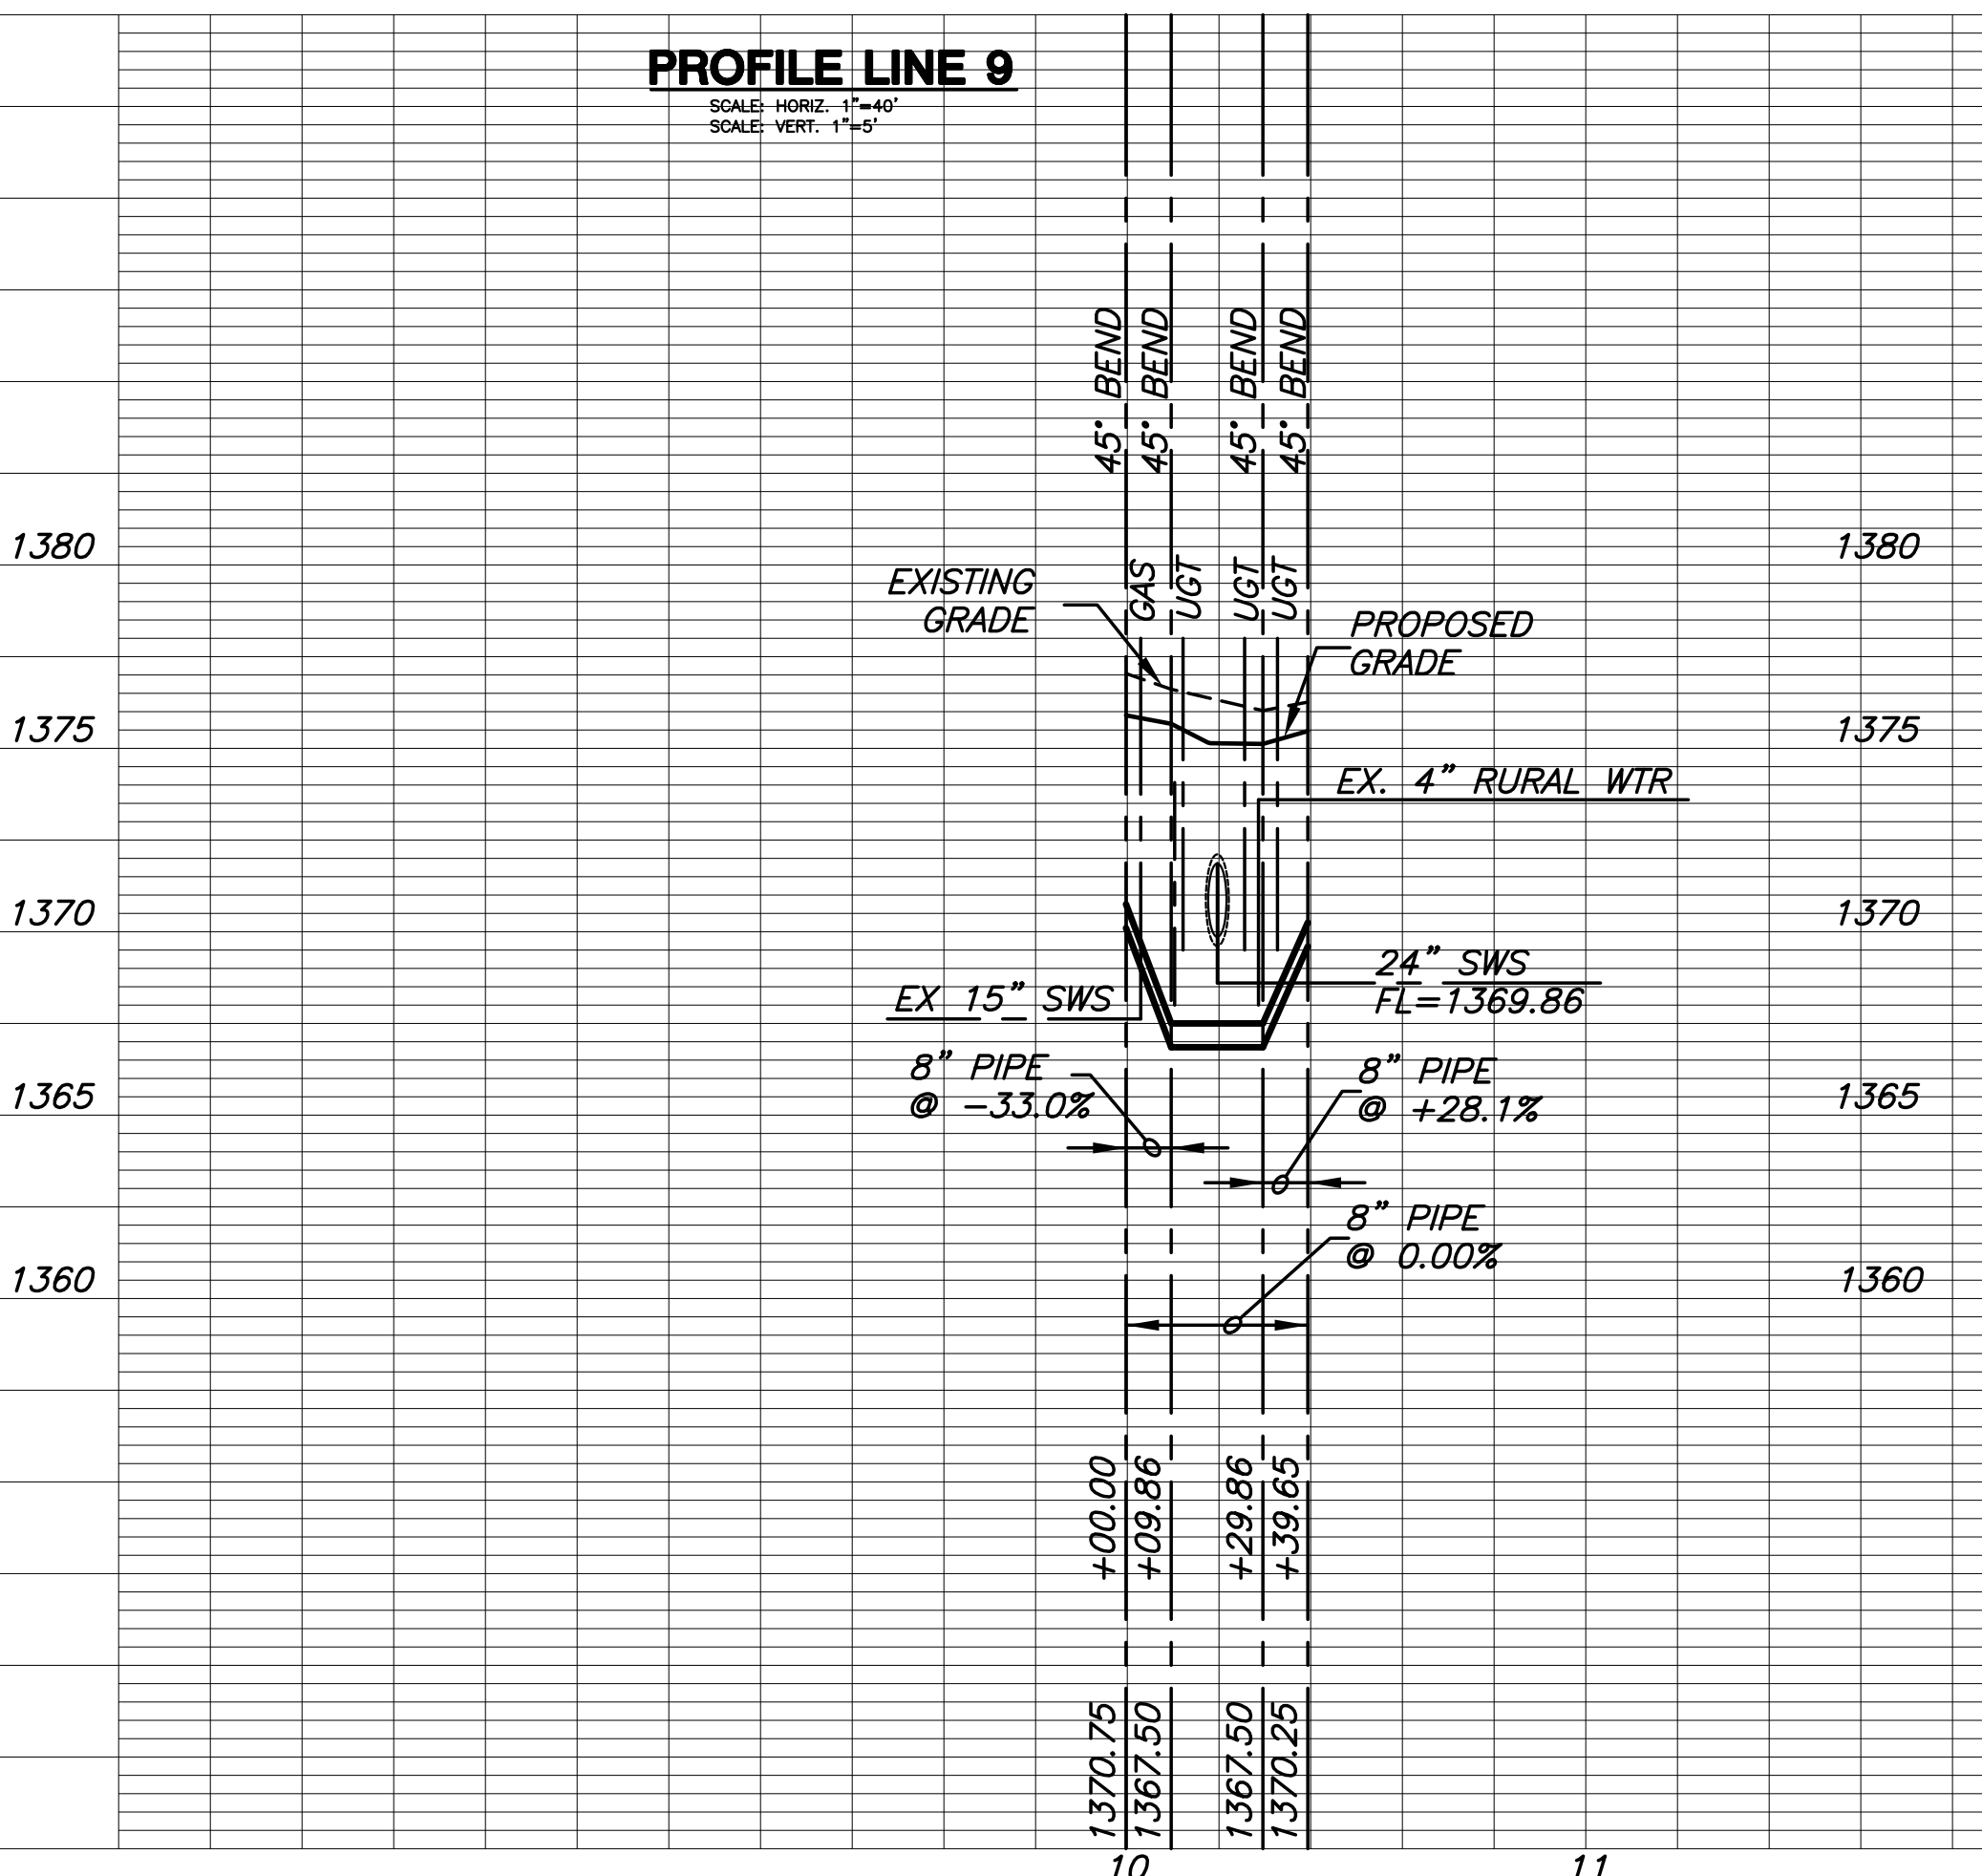

PROFILE LINE 9

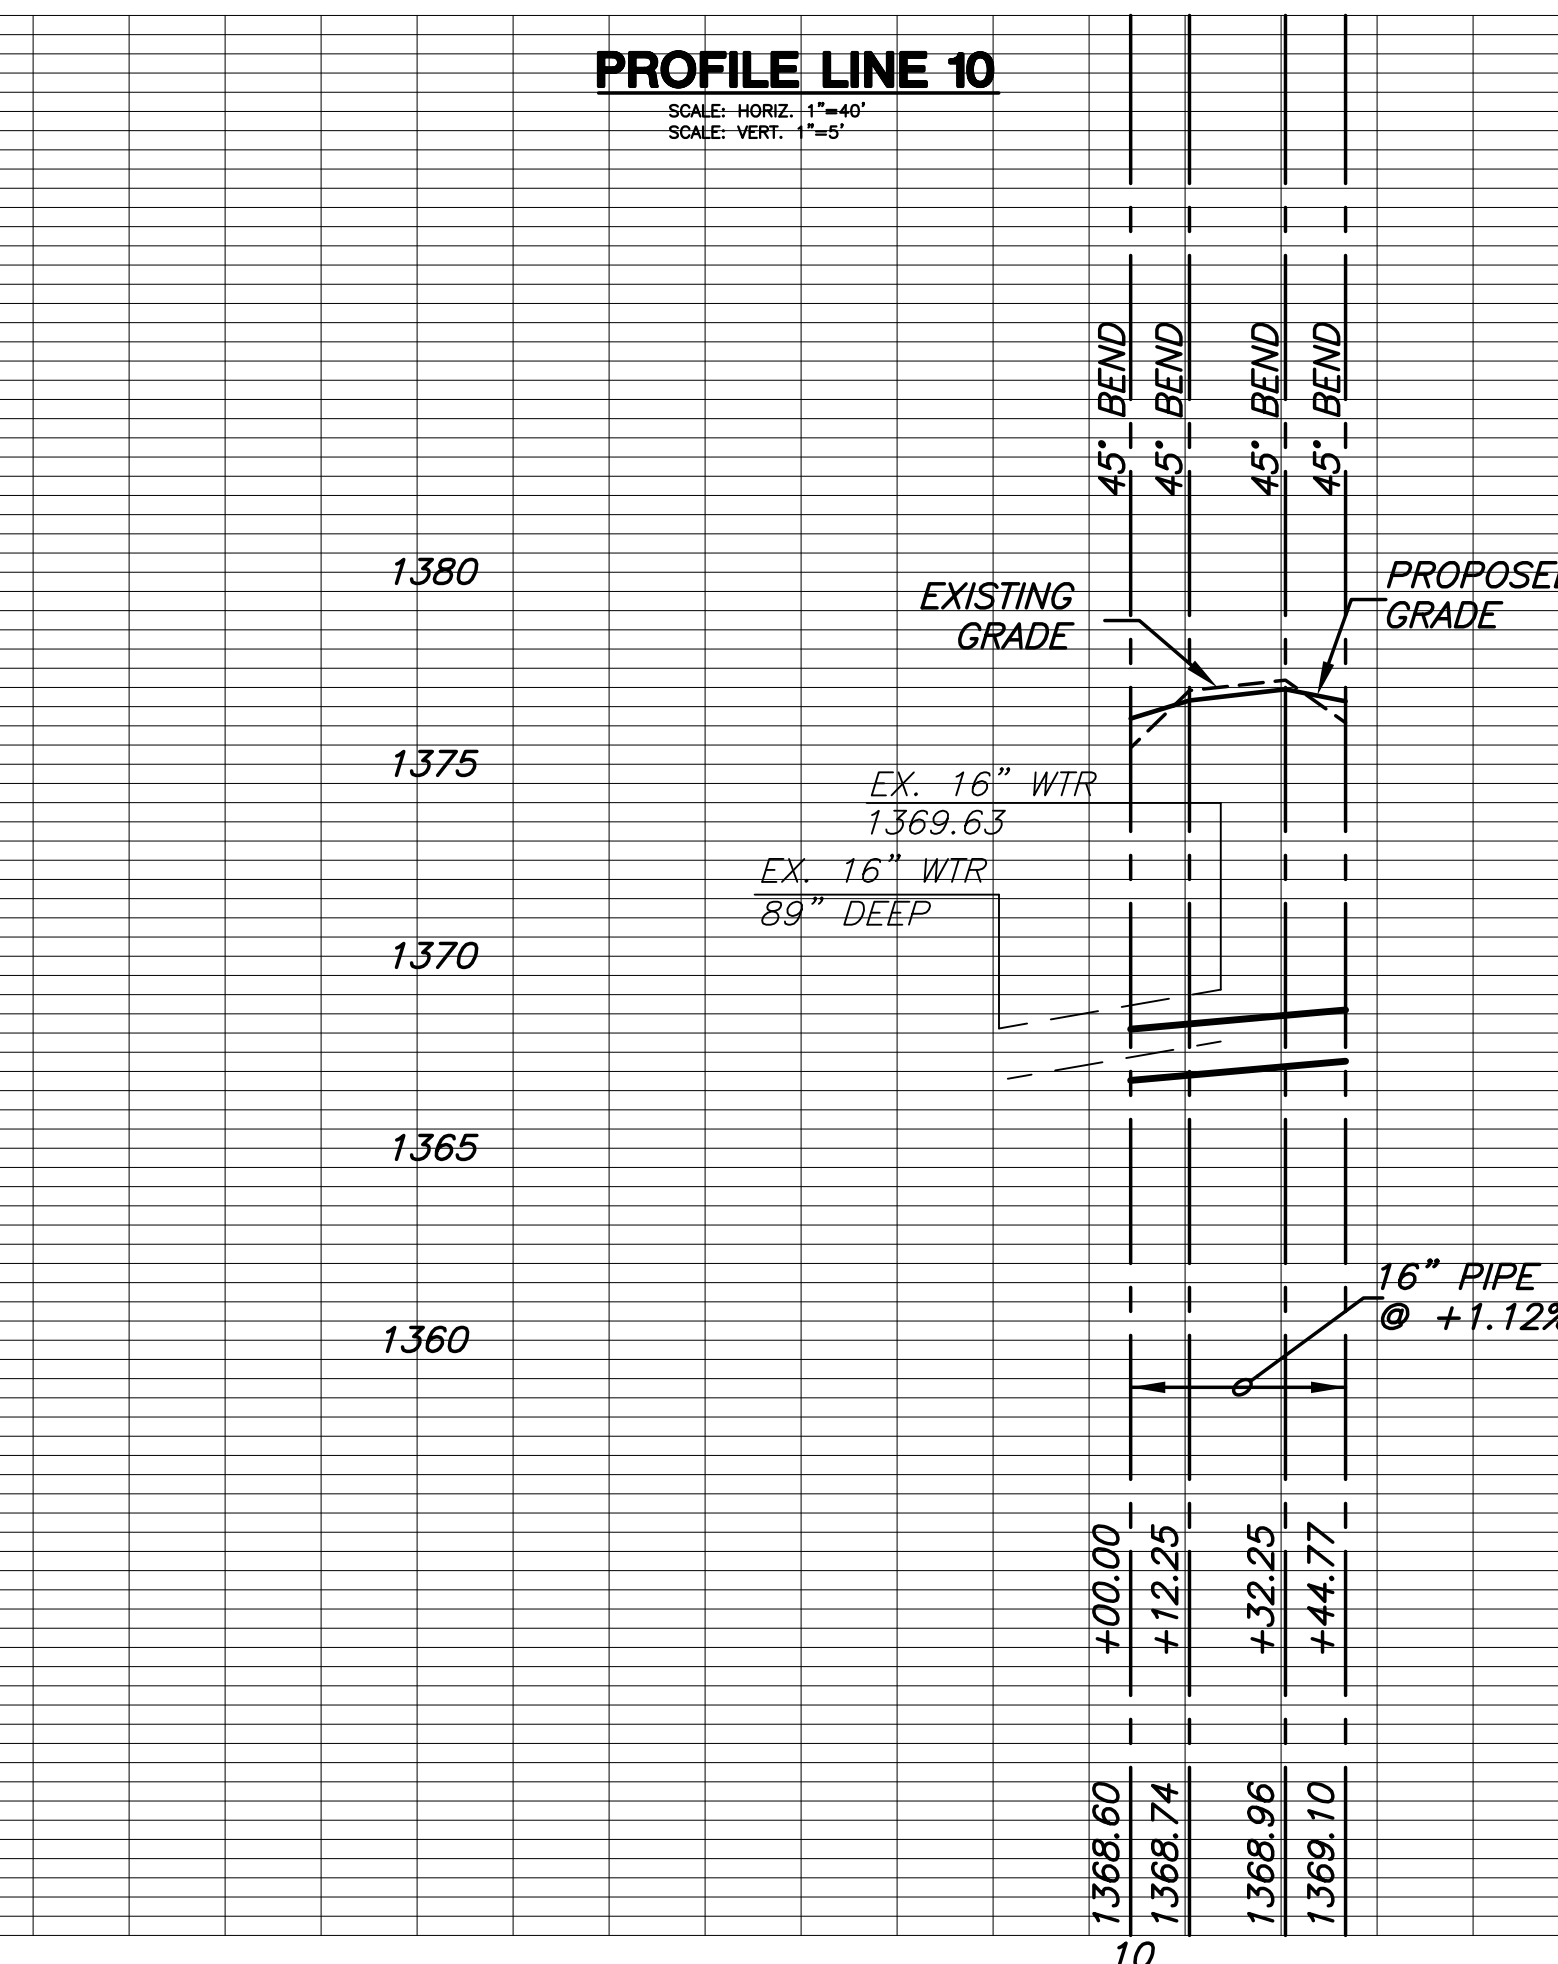

PROFILE LINE 10

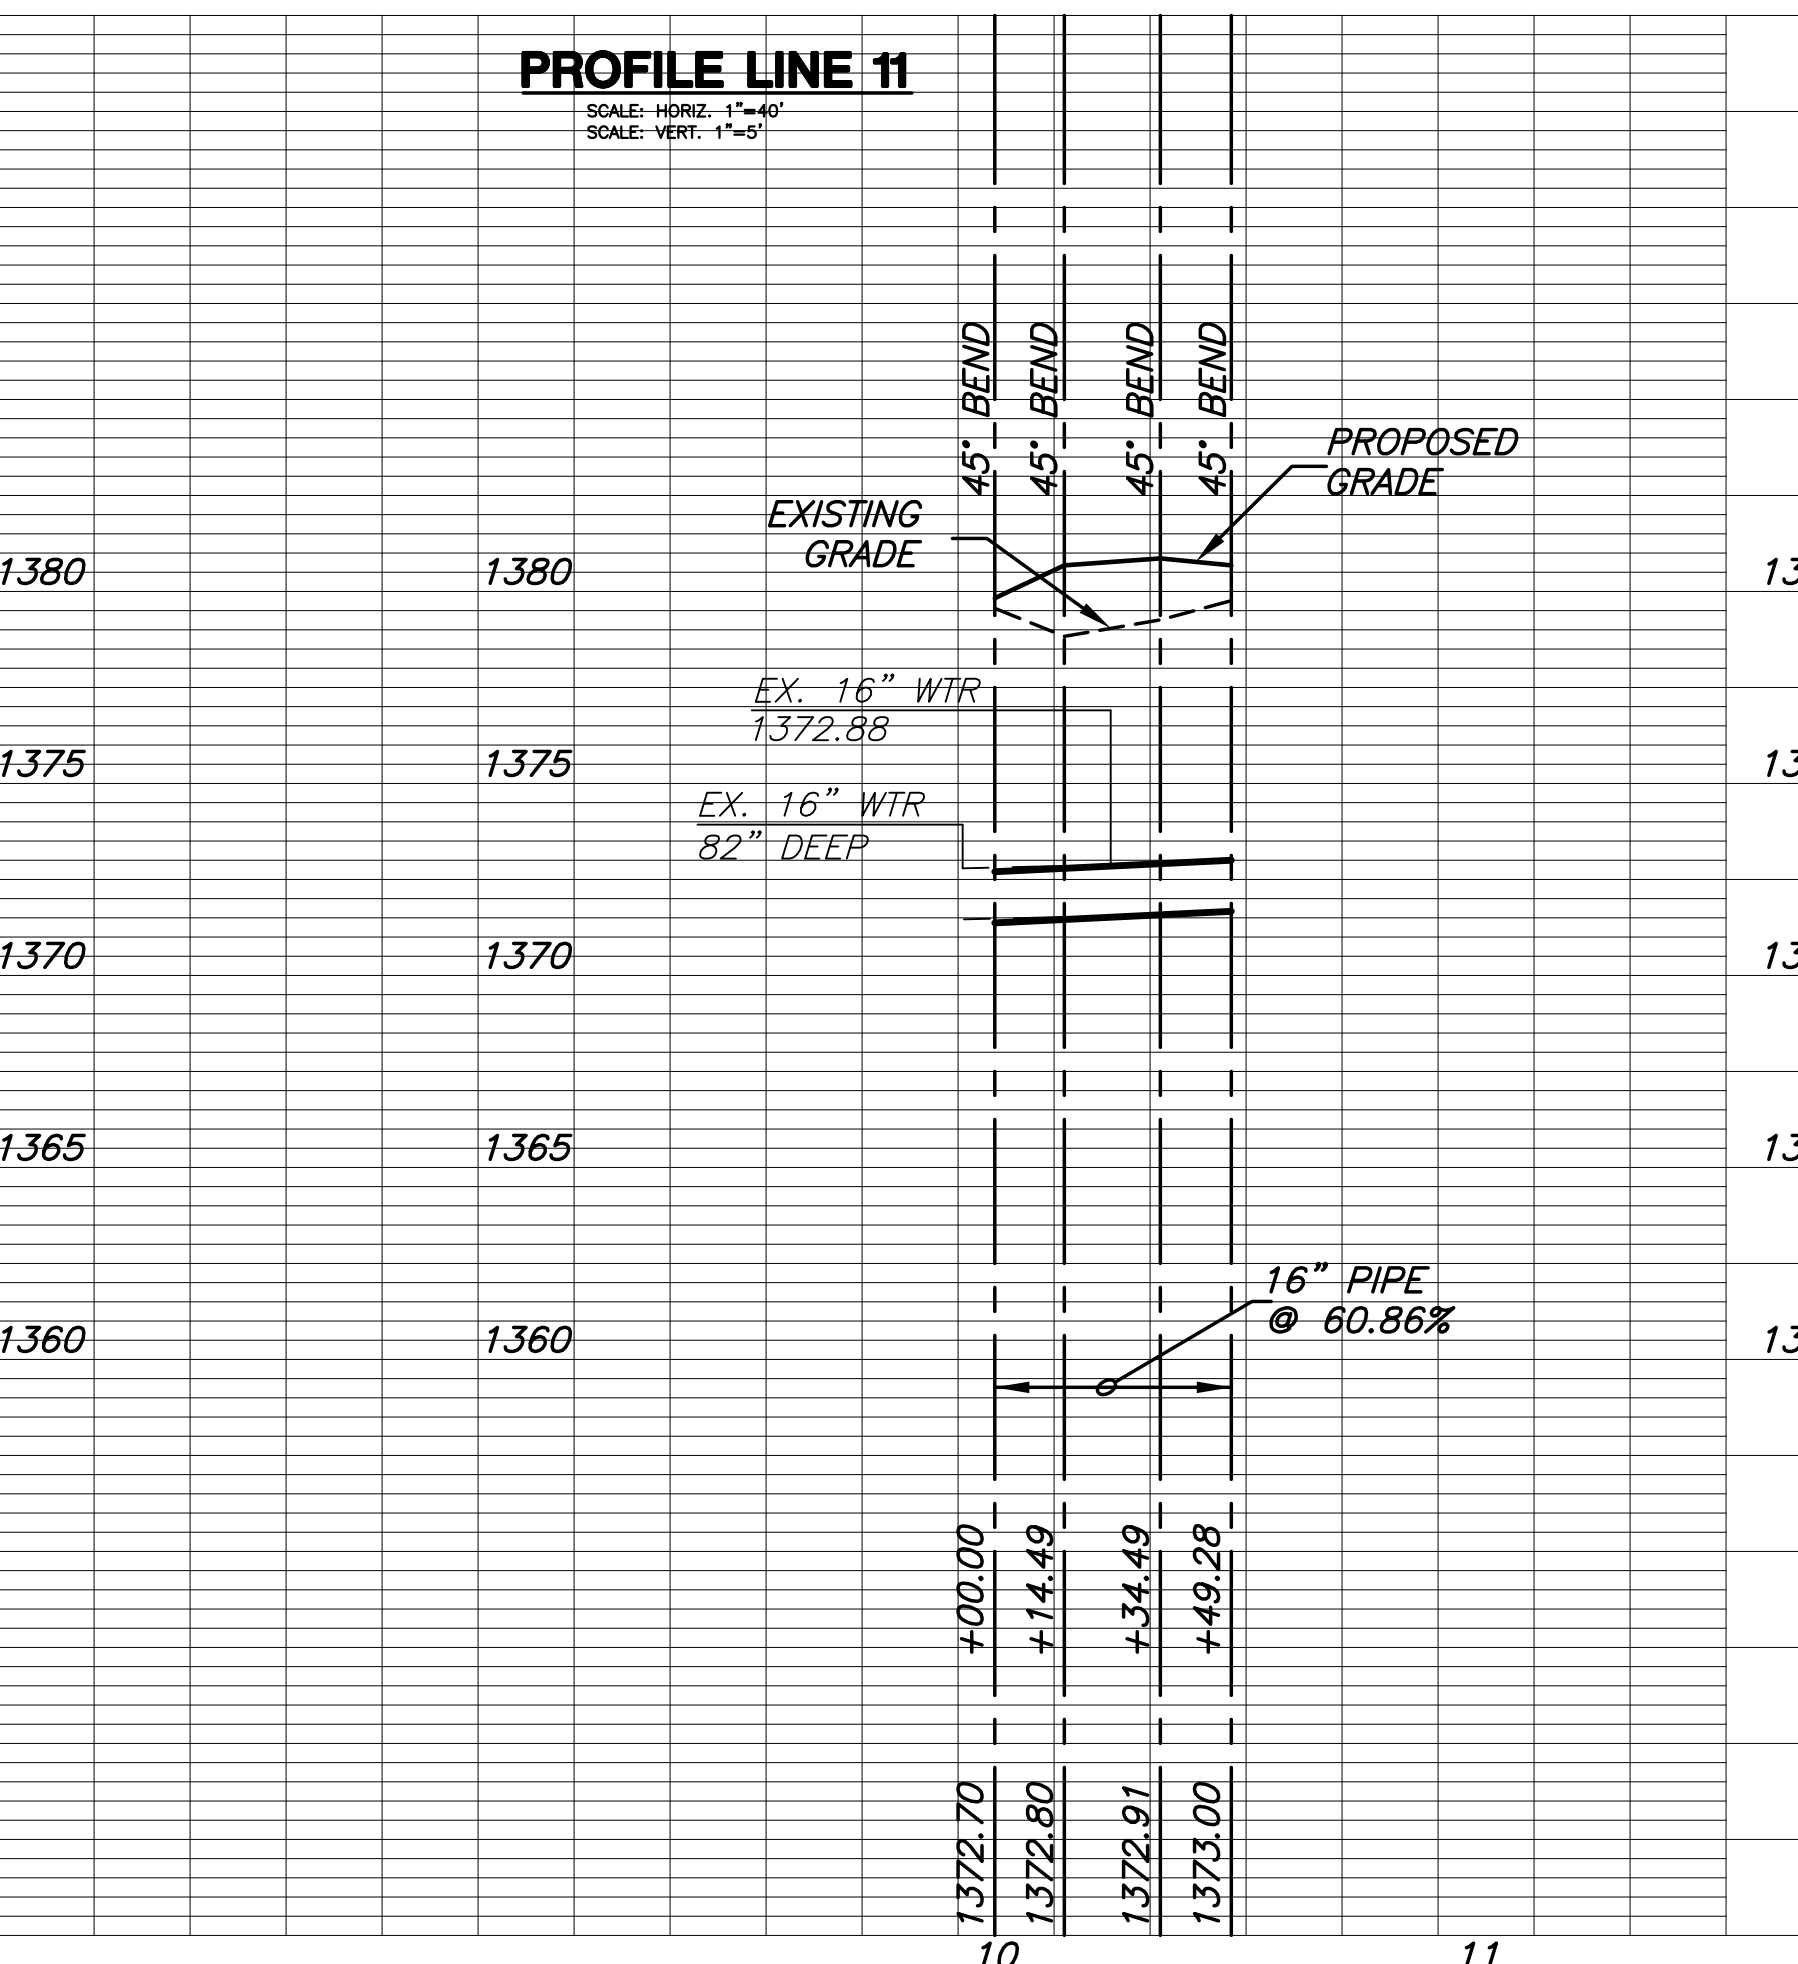

PROFILE LINE 11