
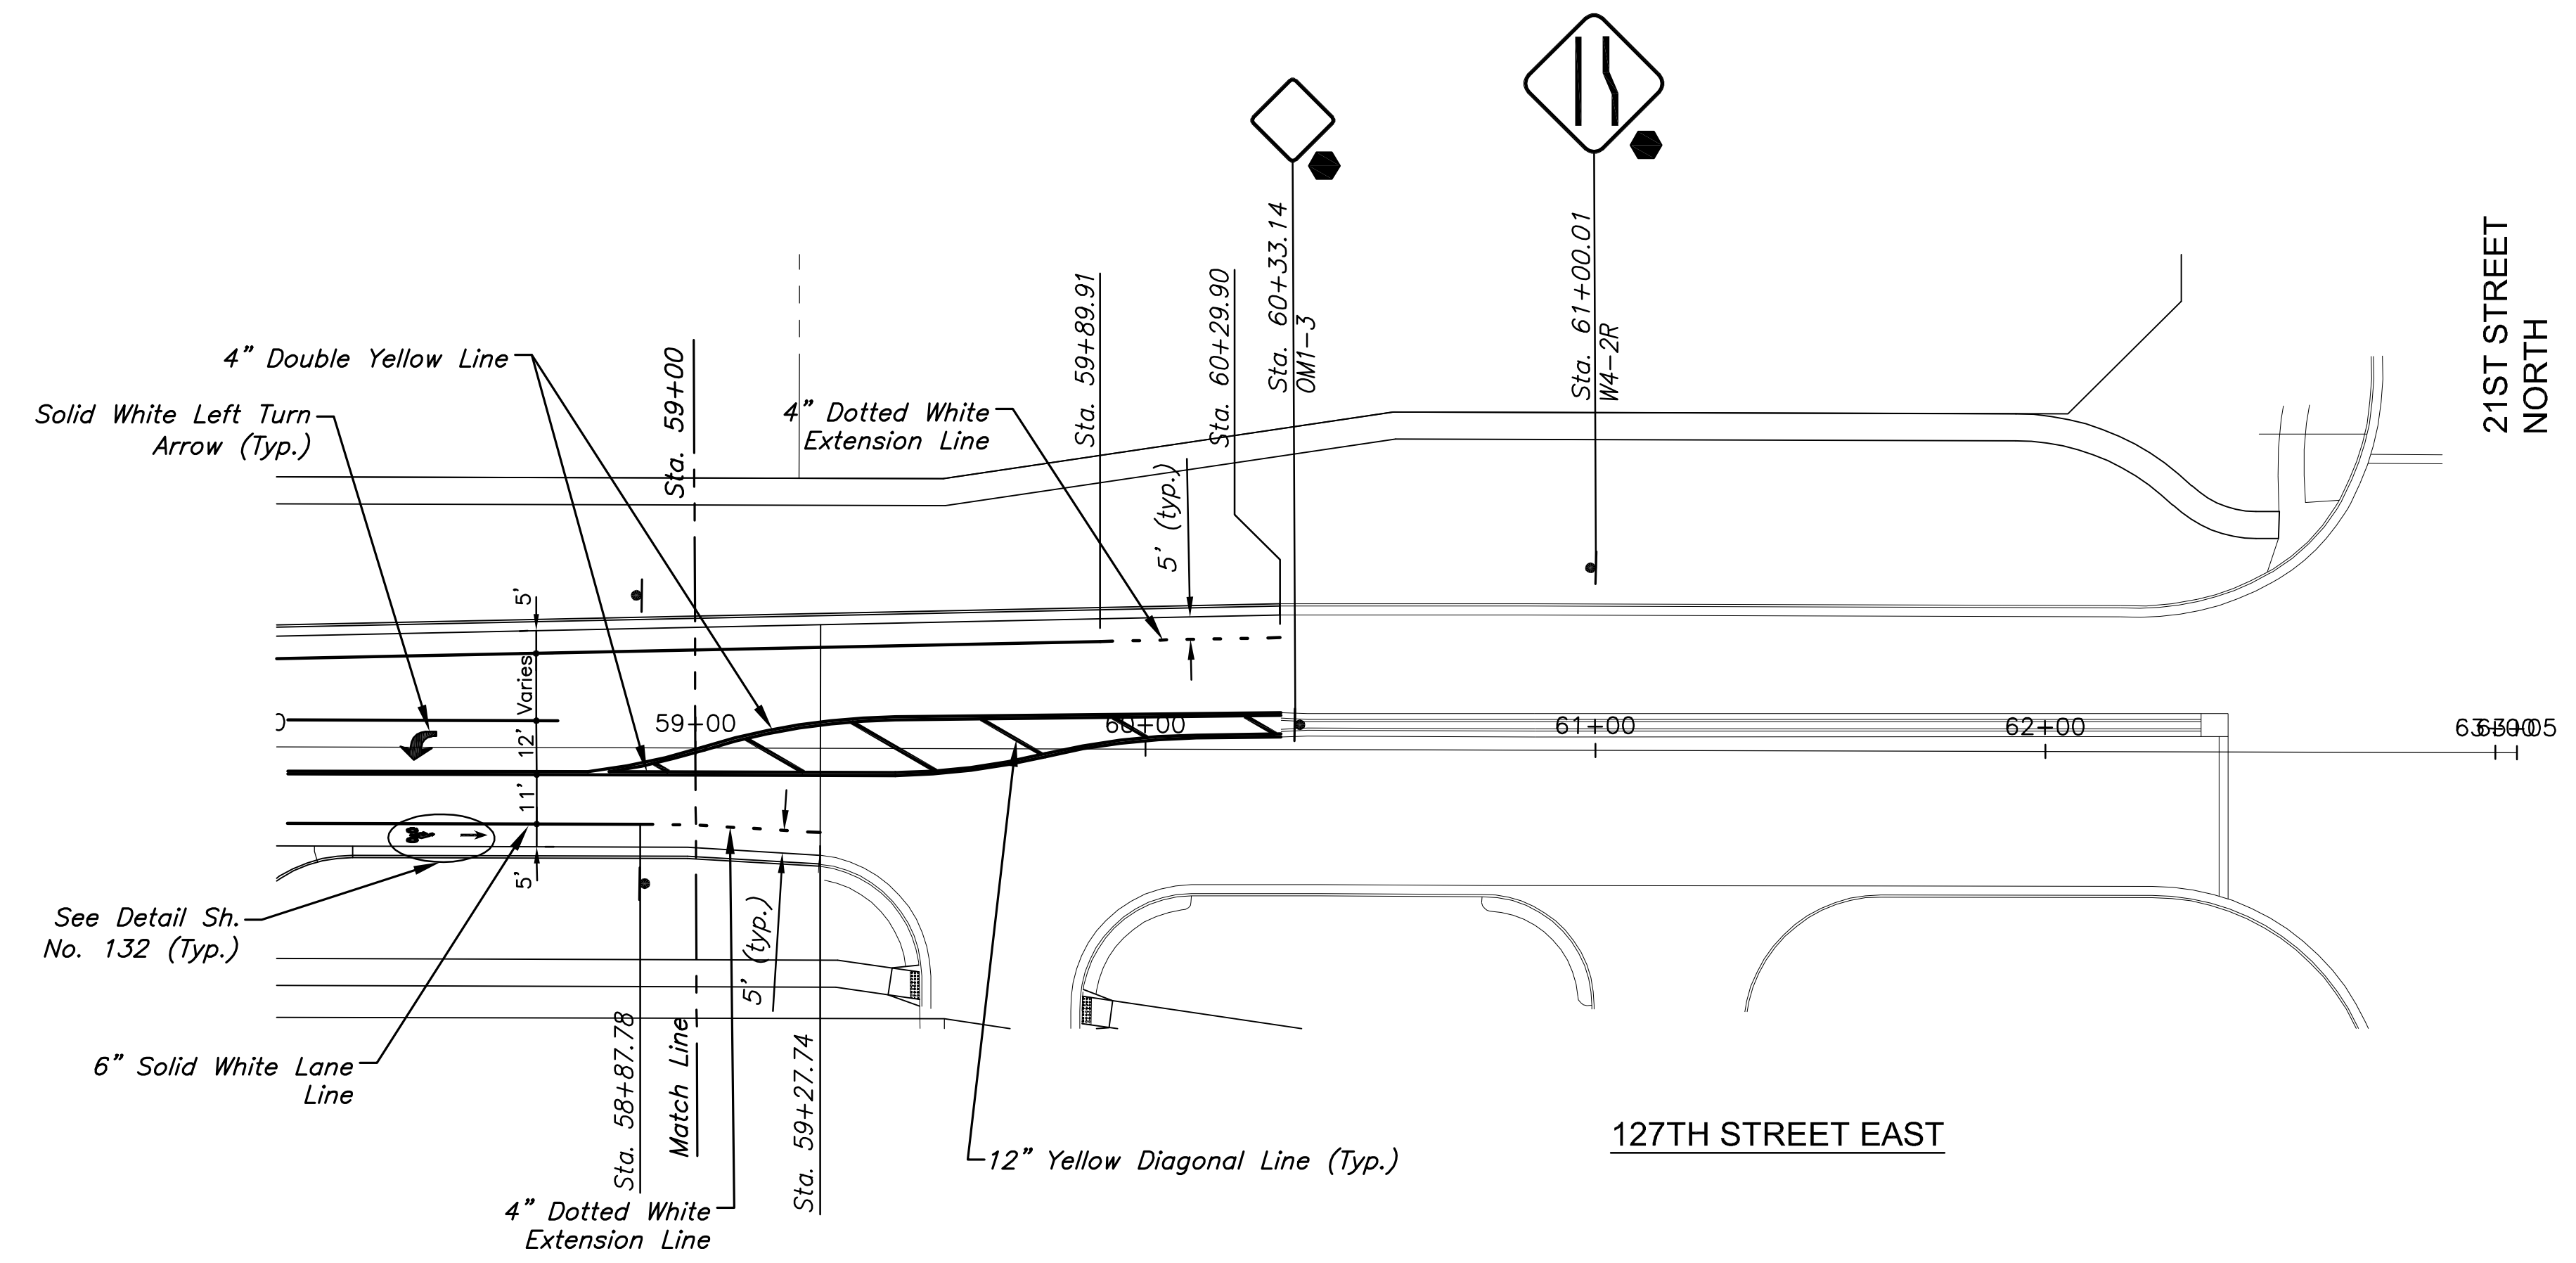



STATE	PROJECT NO.	YEAR	SHEET NO.	TOTAL SHEETS
KANSAS	87 N-0615-01	2017	131	183

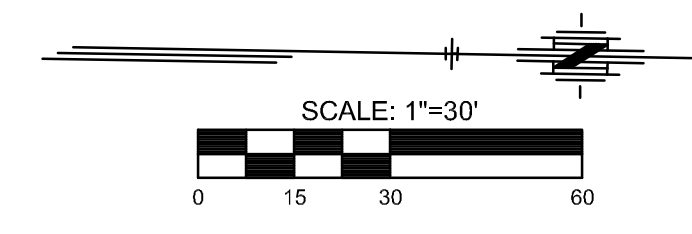

SIGNING LEGEND

- Sign not part of project
- Install new sign and post
- Remove sign, post, & return to owner
- Remove existing sign, post, footing & reinstall at specified location
- Street Name Sign
- Traffic Sign
- Traffic Sign (signs on both sides of post)

Pavement Markings - All pavement markings shall be epoxy, unless otherwise approved by the Engineer. Pavement markings shall be installed per manufacturer's recommendations and shall meet KDOT's 2007 Edition of the Standard Specification Section 806. Full traffic may not be restored (and substantial project completion achieved) until all pavement markings are in place. Should construction timing be such that restoration of traffic becomes necessary during temperatures prohibiting the installation of permanent markings, the contractor shall install and maintain temporary markings until such time that permanent markings may be properly installed. Except for the material requirement, temporary pavement markings shall be placed equivalent, in every manner (i.e. dimension, frequency, spacing, etc.), to the permanent marking layout. The cost for temporary pavement markings will not be paid for directly, but shall be considered subsidiary to the bid item "Traffic Control".

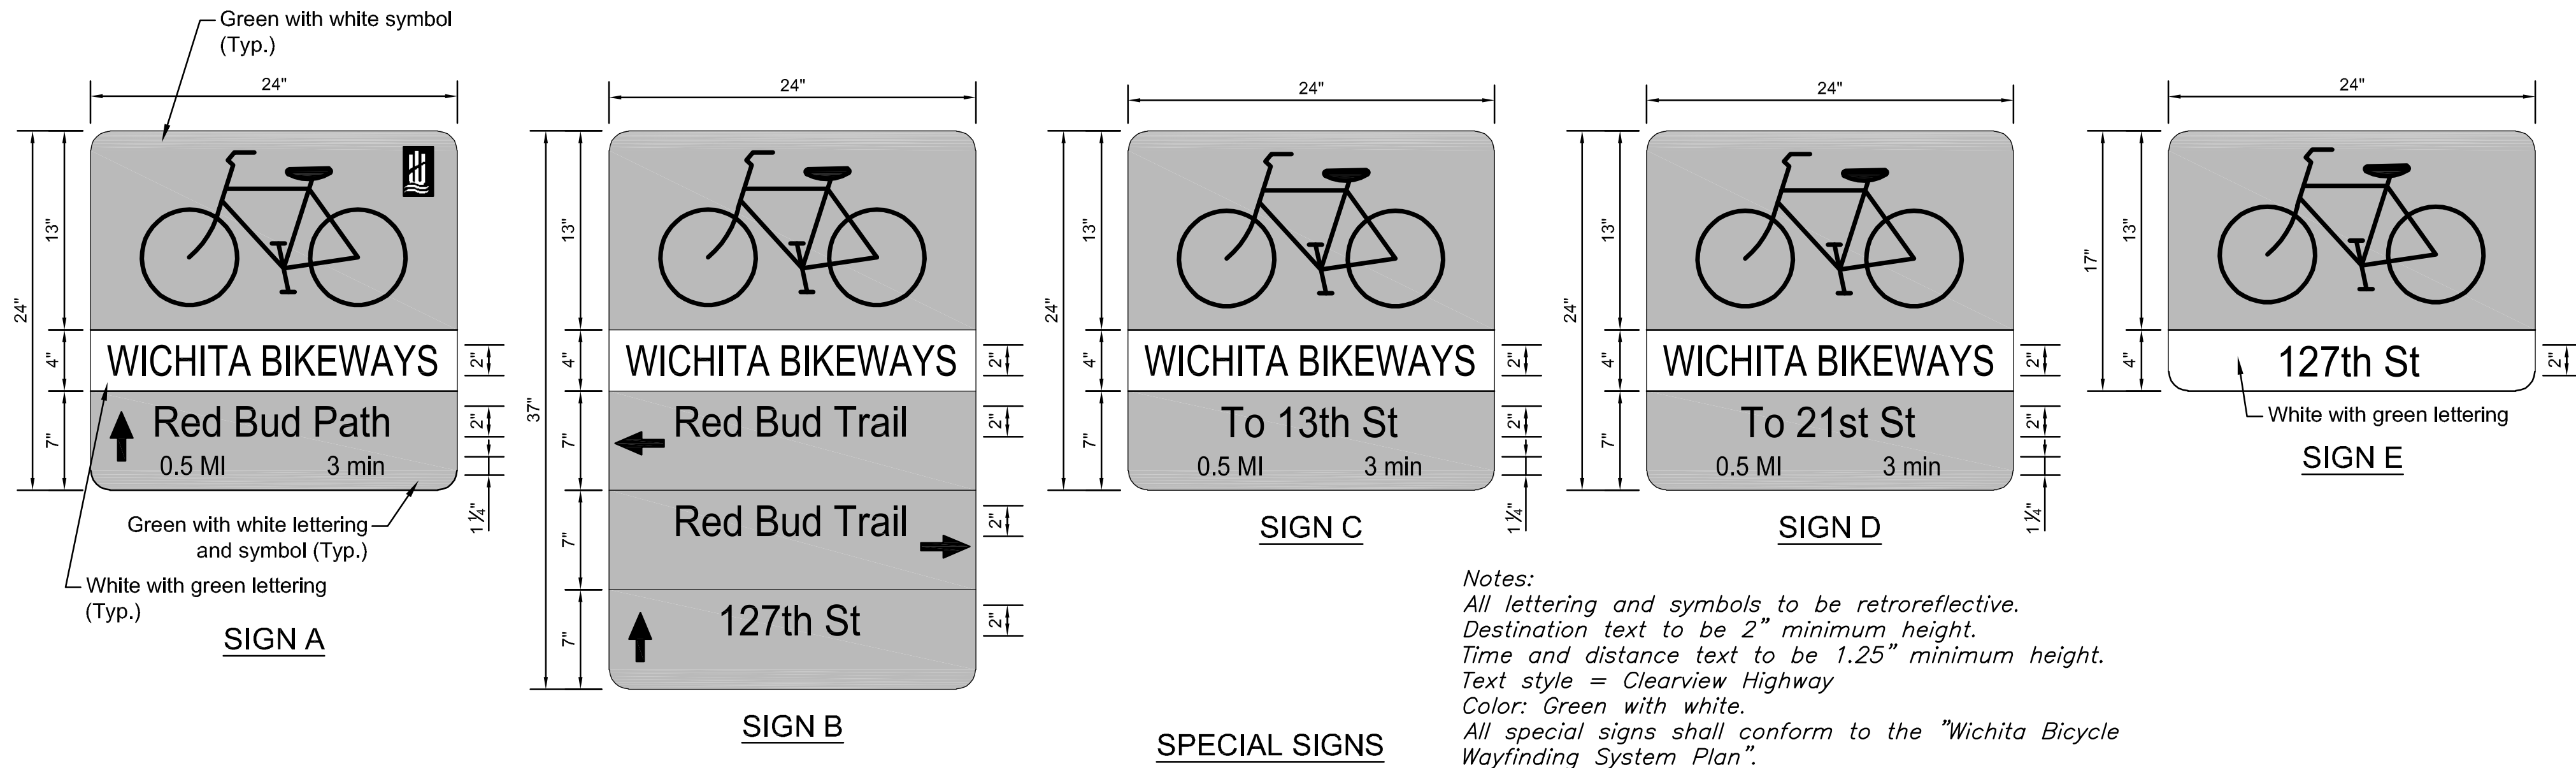

Notes:
 All lettering and symbols to be retroreflective.
 Destination text to be 2" minimum height.
 Time and distance text to be 1.25" minimum height.
 Text style = Clearview Highway
 Color: Green with white.
 All special signs shall conform to the "Wichita Bicycle Wayfinding System Plan".

Notes:
 All Special Signs are subsidiary to "Signing, Except Street Name Signs".
 All bike SNSs are subsidiary to "Signing, Street Name Signs Only".



DETAIL A
9" BIKE

See sheet 133 for sign details.

SUMMARY OF QUANTITIES (FOR INFORMATION ONLY)		
ITEMS	QUANTITY	UNIT
Pavement Marking (White) (4")	697	L.F.
Pavement Marking (Yellow) (4")	10,720	L.F.
Pavement Marking (White) (6")	9,741	L.F.
Pavement Marking (Yellow) (12")	165	L.F.
Pavement Marking (White) (24")	153	L.F.
Pavement Marking Symbol (Left Turn)	19	Each
Pavement Marking Symbol (Right Turn)	4	Each
Bike Lane Marking	18	Each
SNS Bike	2	Each
Green Paint Pavement Marking (Green)	490	S.F.
Pavement Marking Symbol (Yield)	10	Each

RECAPITULATION OF QUANTITIES		
BID ITEM	QUANTITY	UNIT
Pavement Marking	Lump Sum	L.S.

STREET NAME	NO. BLADES REQ'D 9" BIKE
Red Bud Path	1
127th St	1

STREET IMPROVEMENTS FOR
127TH STREET EAST
 FROM 13TH STREET NORTH TO 21ST STREET NORTH

©2017 MKEC Engineering All Rights Reserved
 www.mkec.com
 These drawings and their contents, including, but not limited to, all concepts, designs, & ideas are the exclusive property of MKEC Engineering (MKEC), and may not be used or reproduced in any way without the express consent of MKEC.

PAVEMENT MARKING AND SIGNING PLAN

PROJECT NO.	472-85158	
DATE	11/29/17	
SCALE	AS SHOWN	
DESIGNED	DRAWN	CHECKED
JRA	DM	JRA

NO.	REVISION	DATE

SHEET NO.
131 OF 183

PLOTTED: Wednesday, November 29, 2017 @ 03:30PM
 J:\PROJECTS\2017\1401040290 - COM_127THE_13TH TO 21ST\05-CIVIL\CAO\PAV\428EMK.DWG