


29TH ST. TRAFFIC CONTROLS
1"=150'

NOTE: Maintain Access for Local Traffic throughout Construction

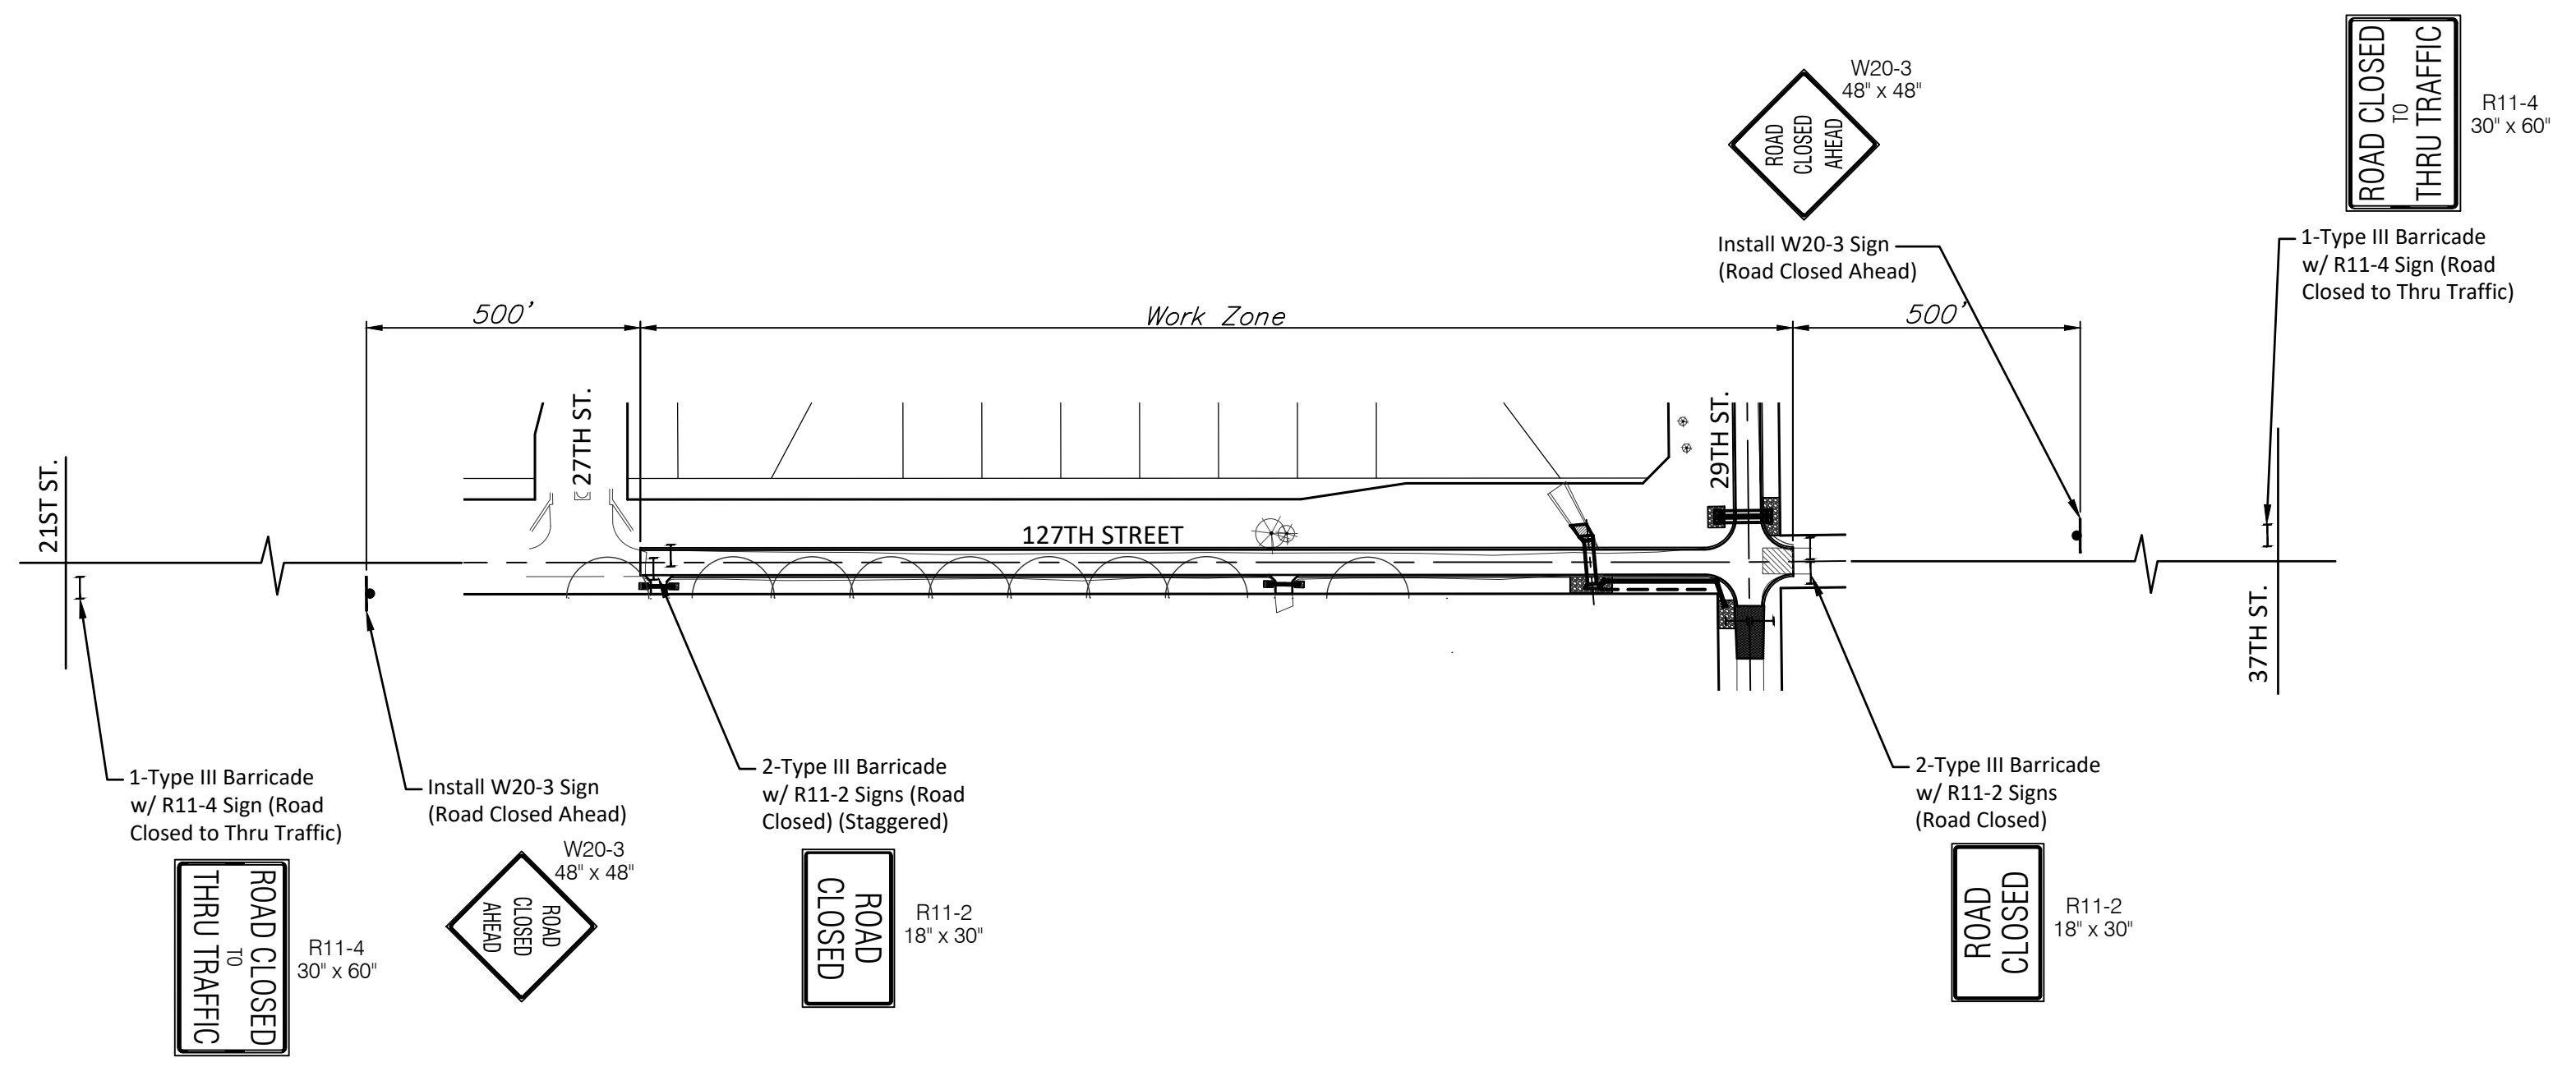

127TH ST. TRAFFIC CONTROLS
1"=150'

NOTE: Maintain Access for Local Traffic throughout Construction