

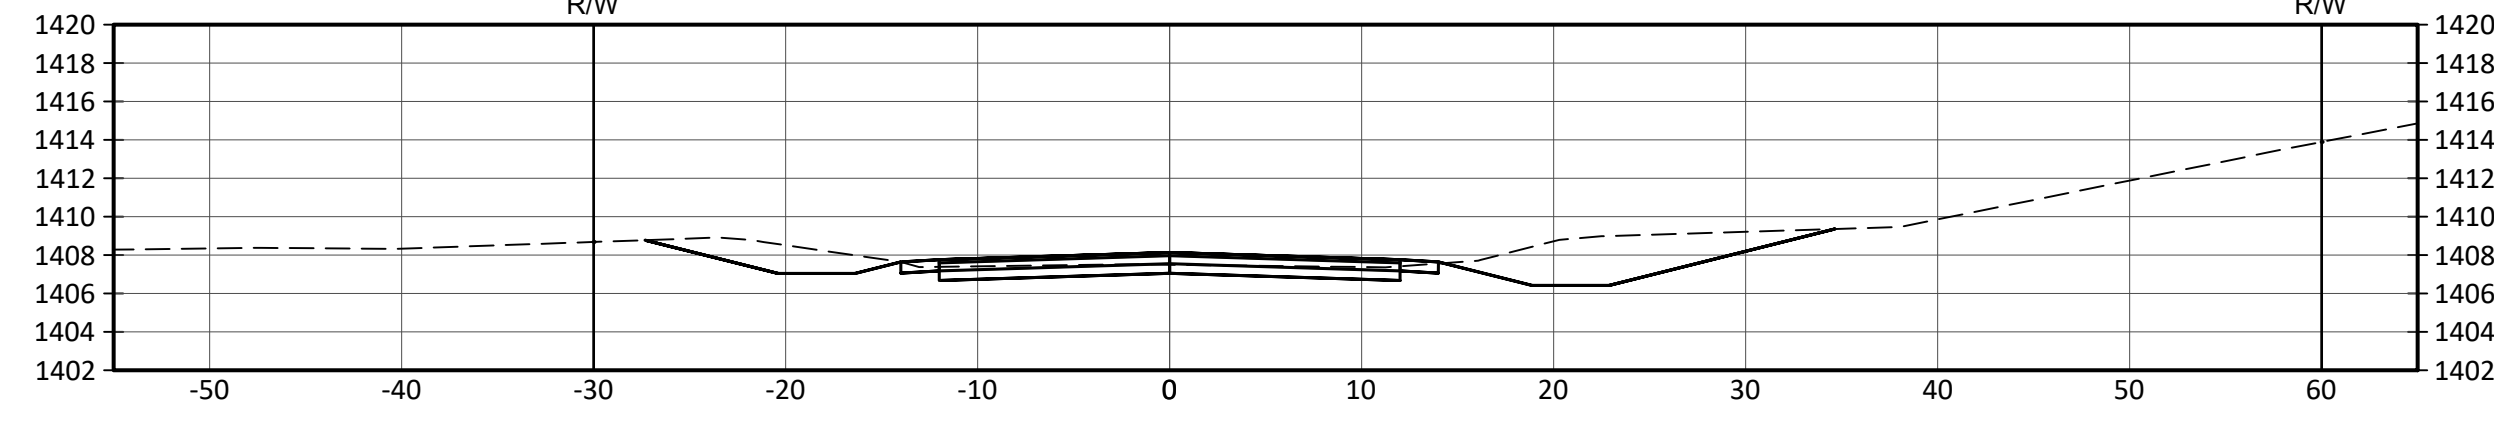
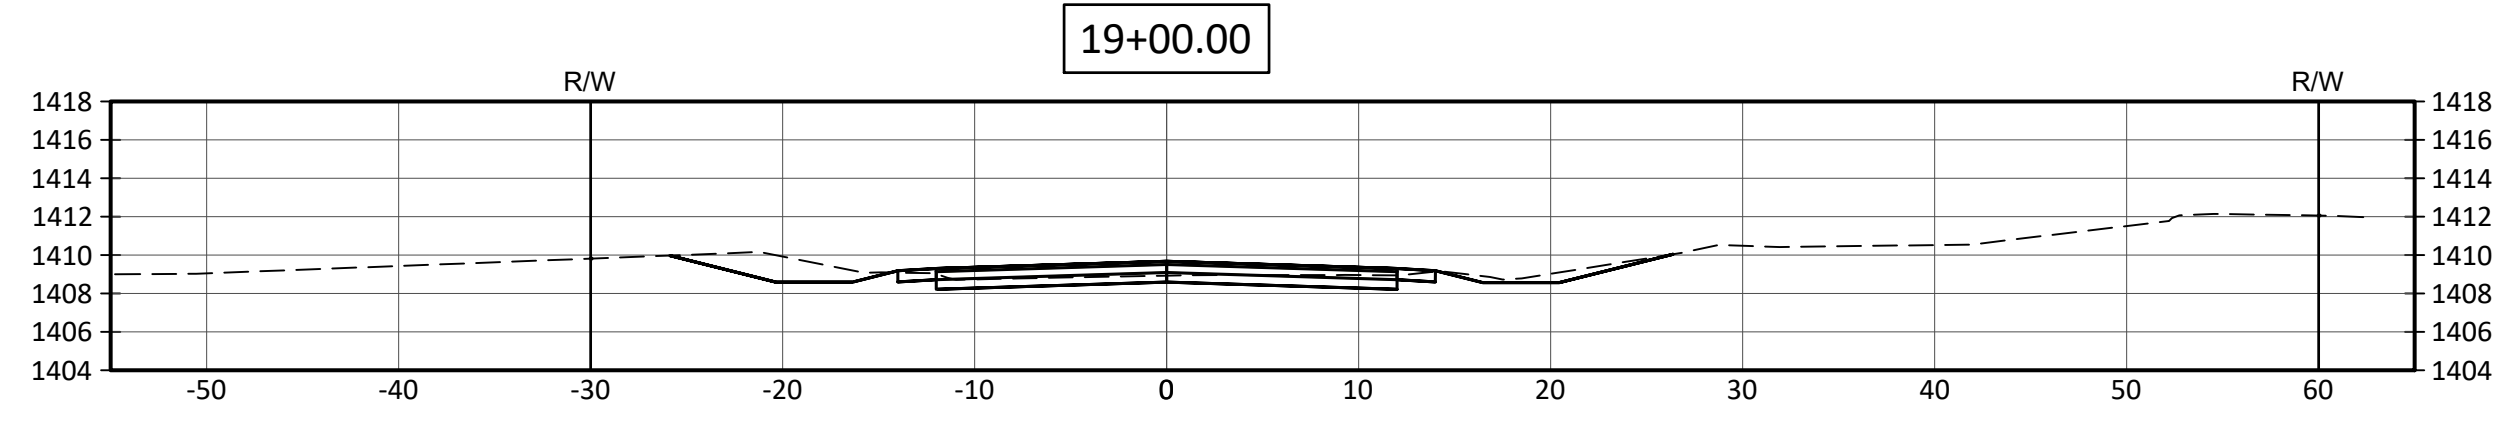
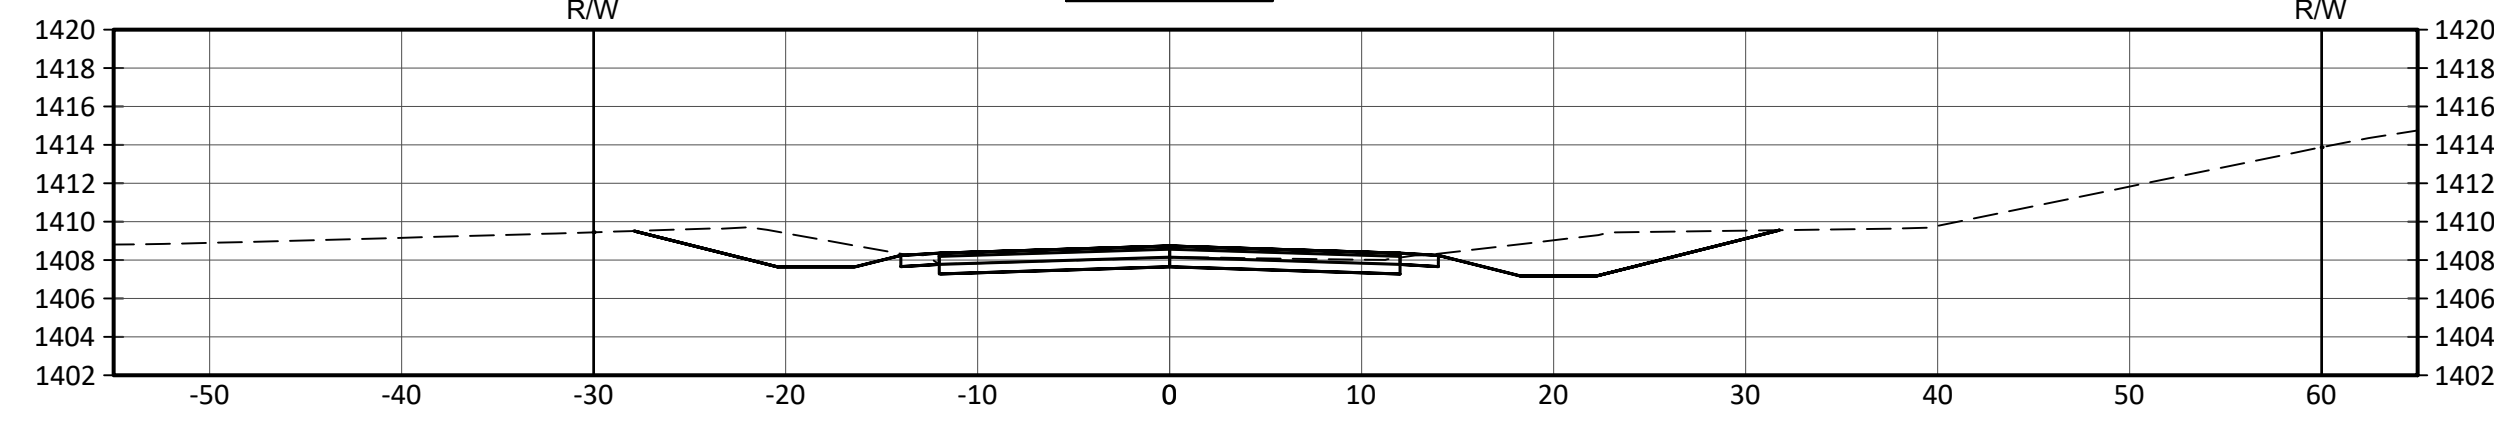
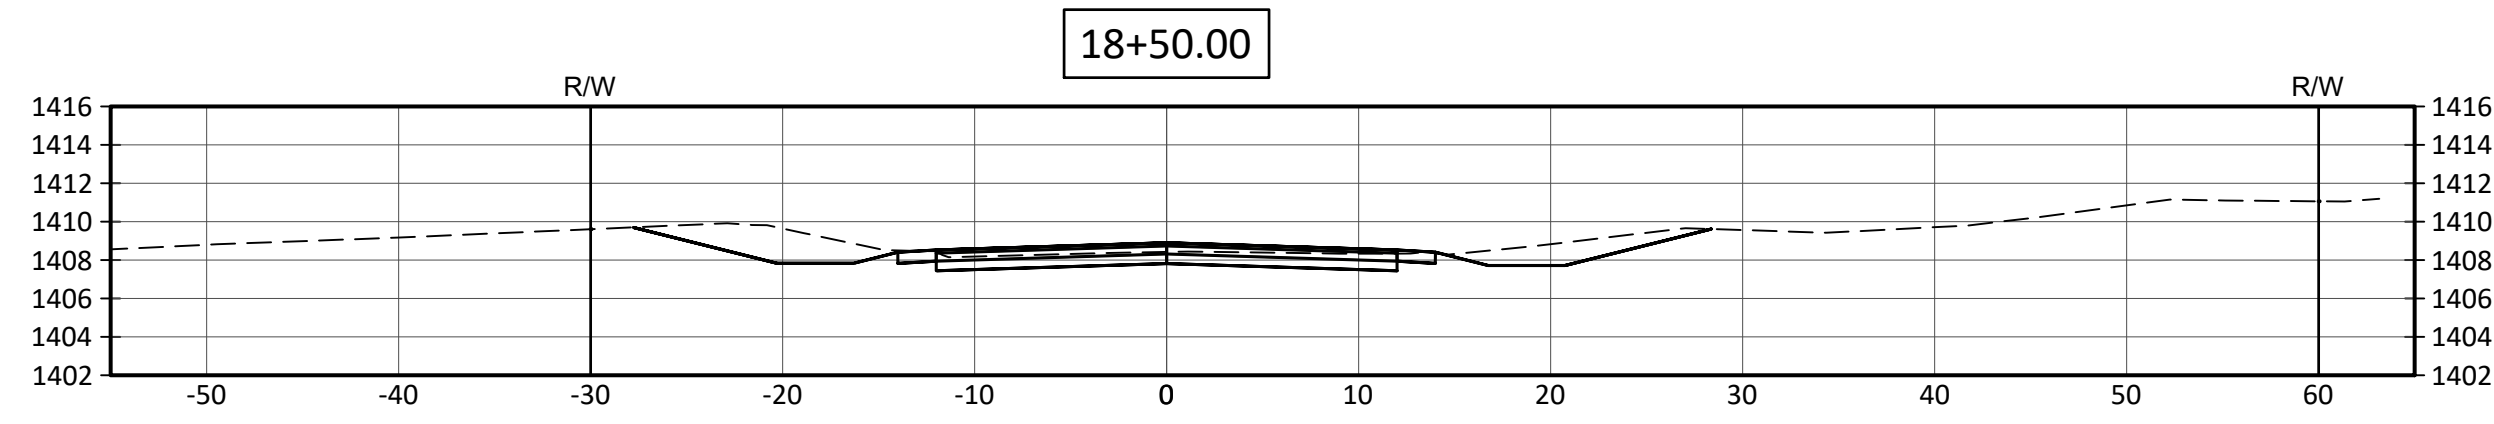
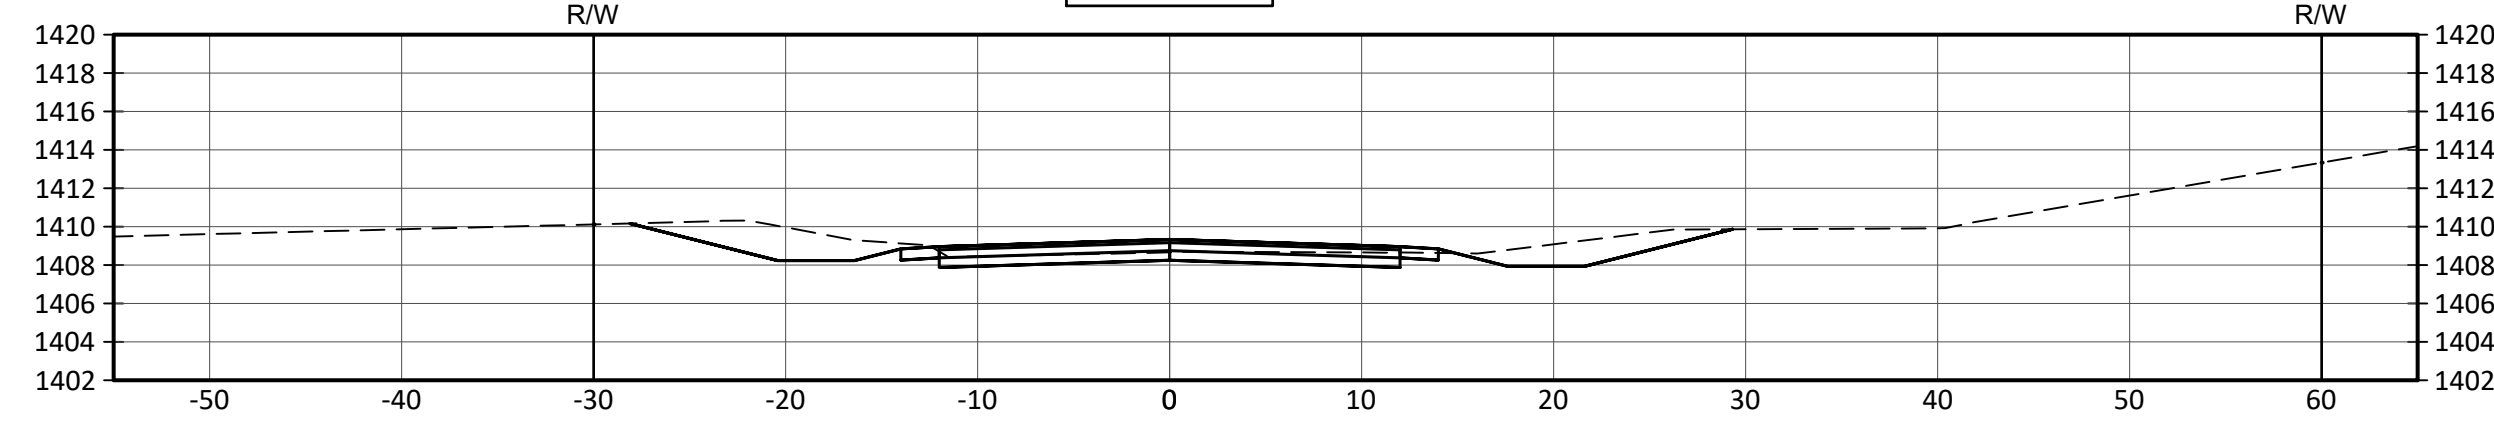
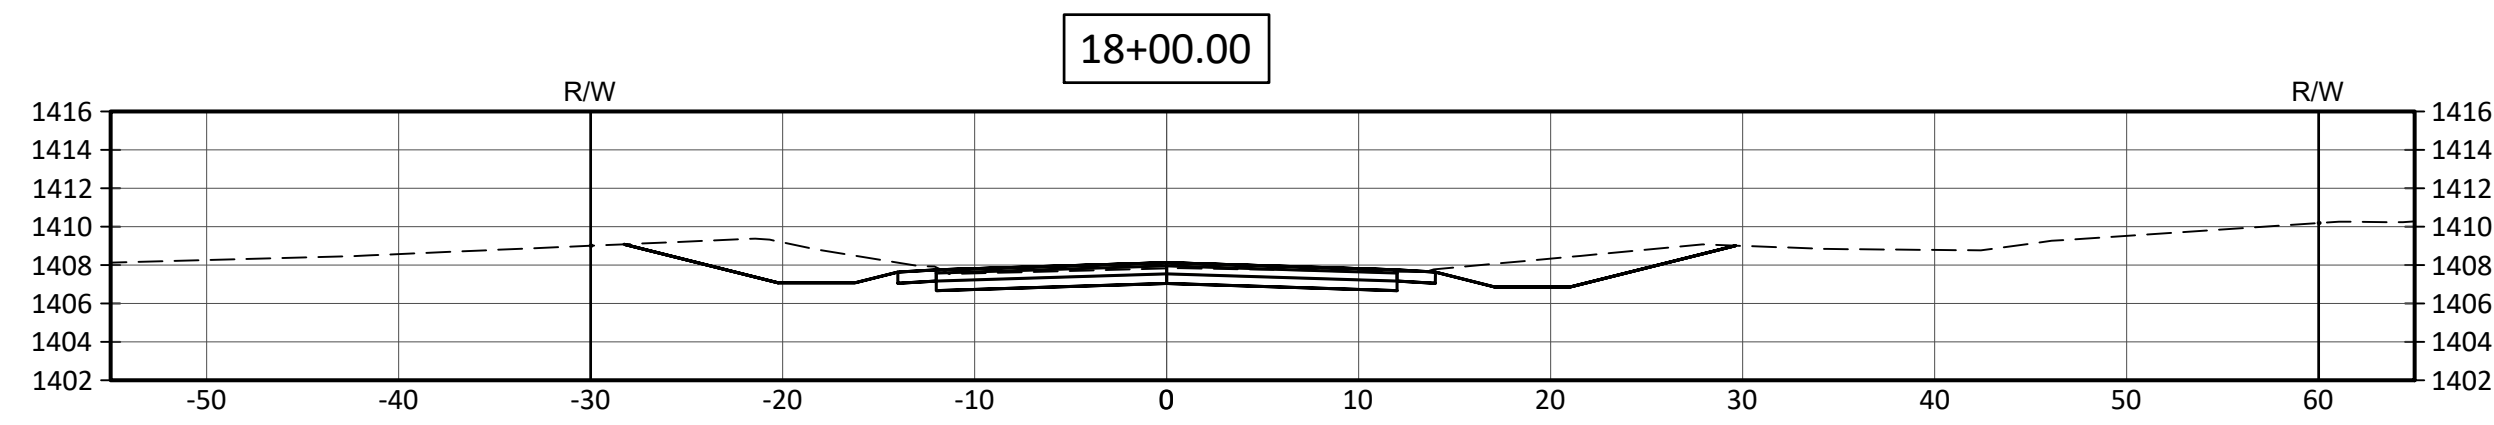
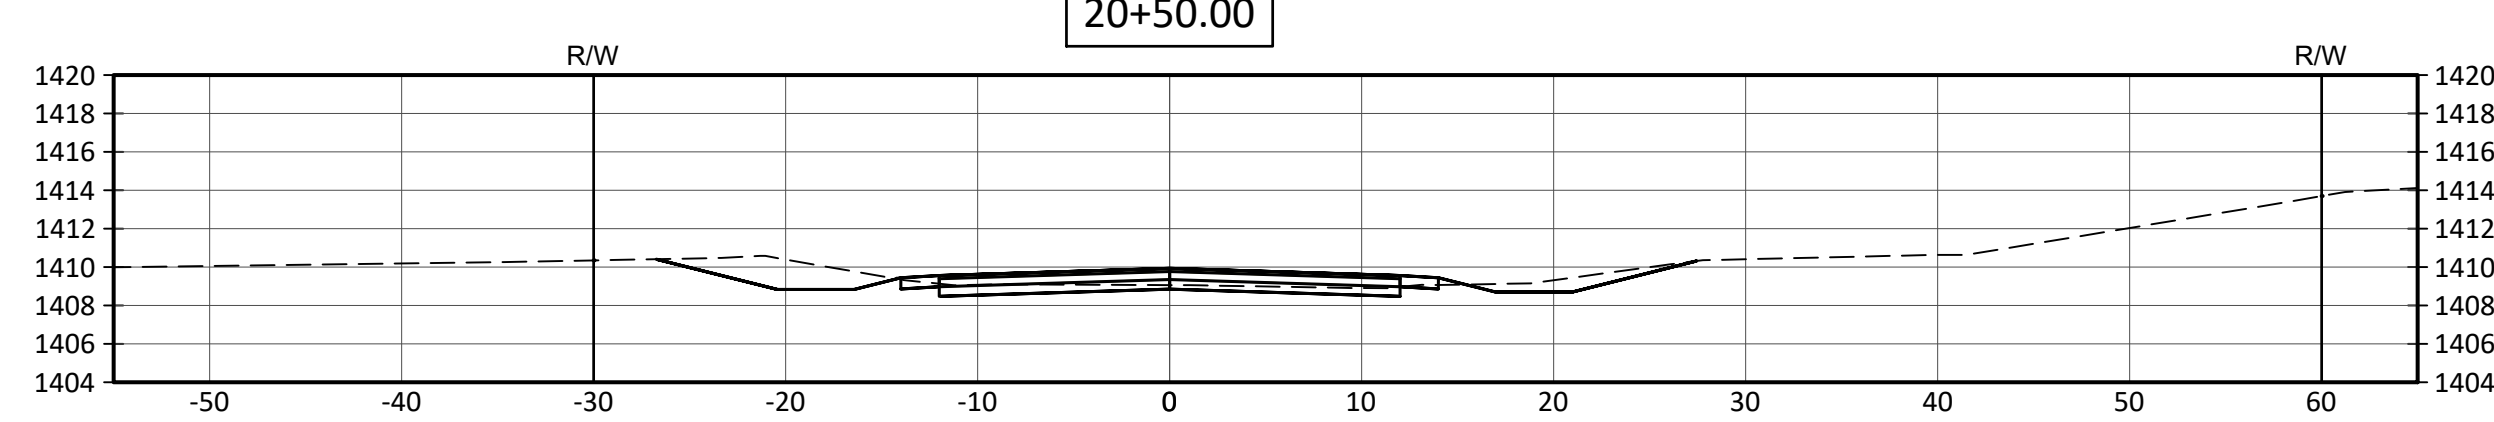
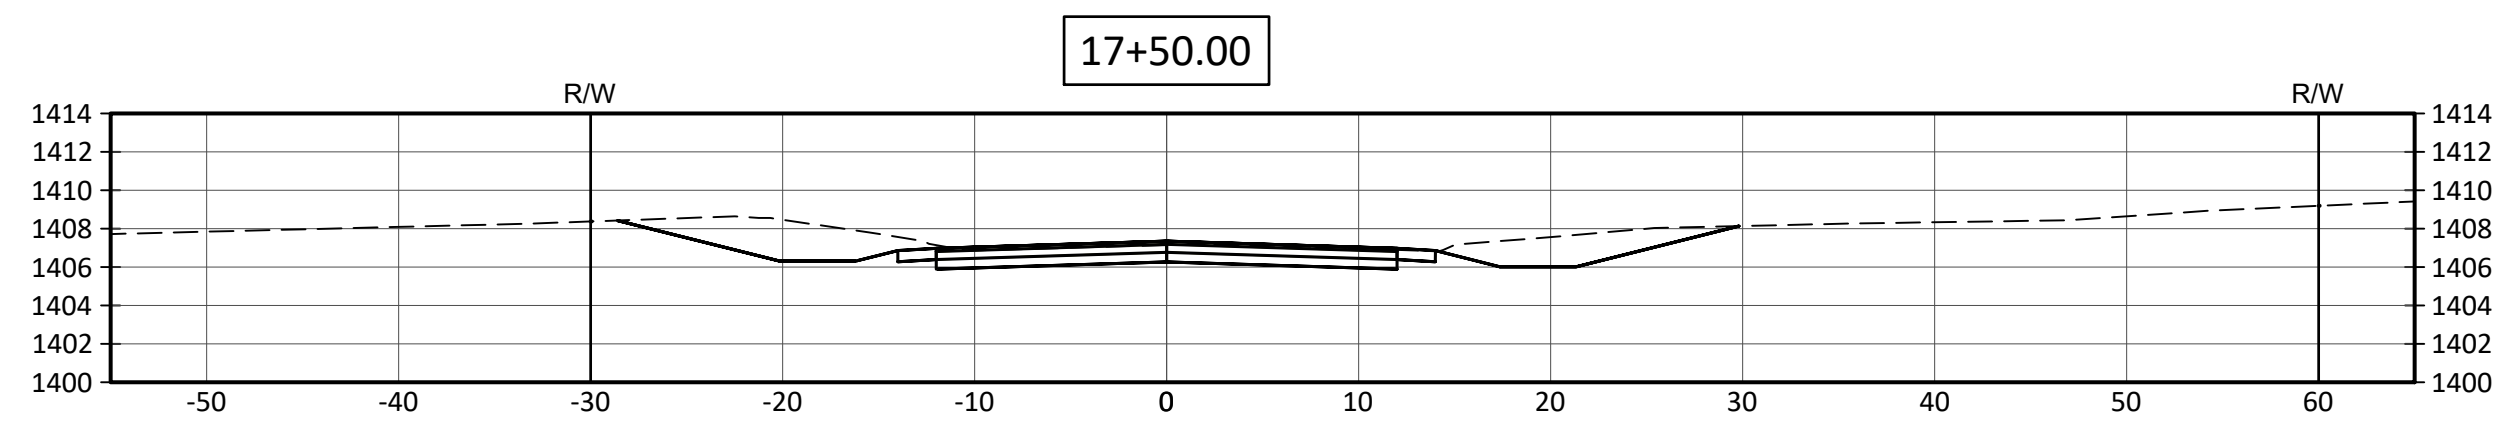
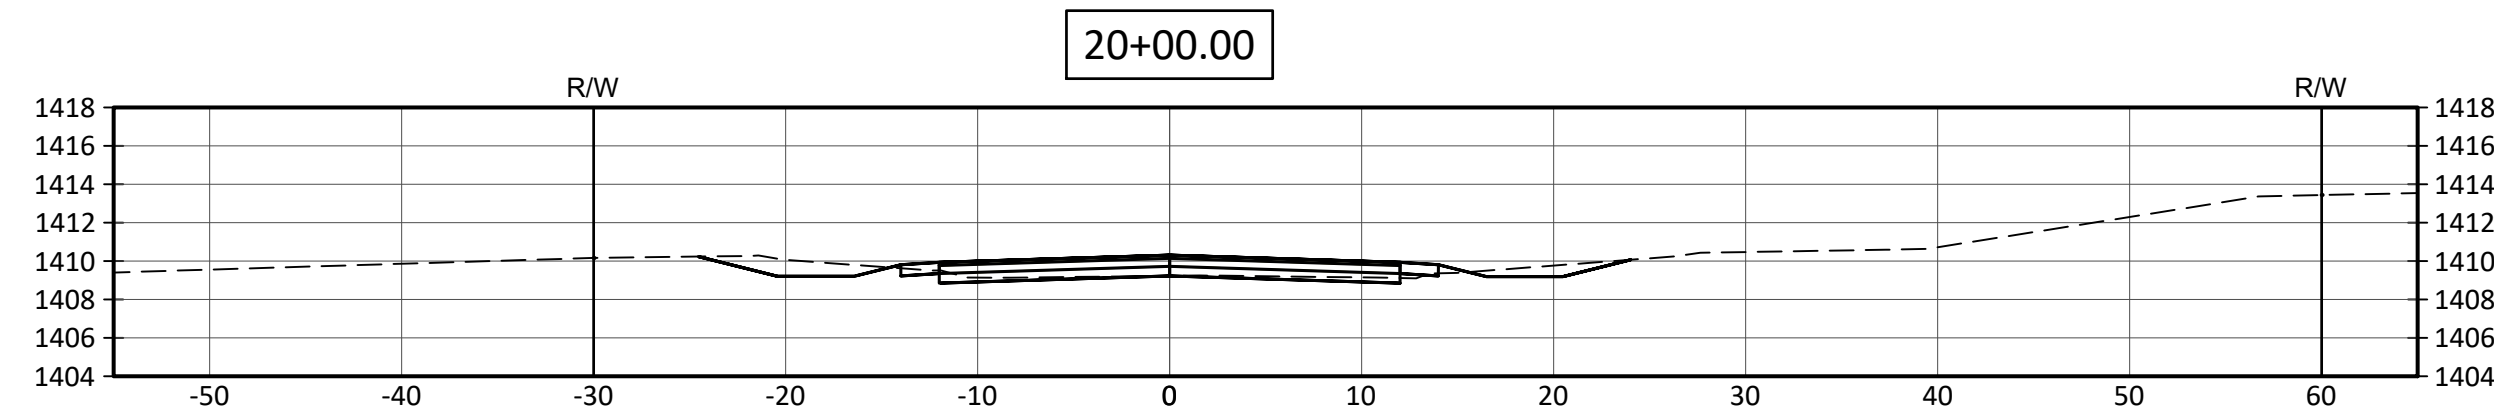
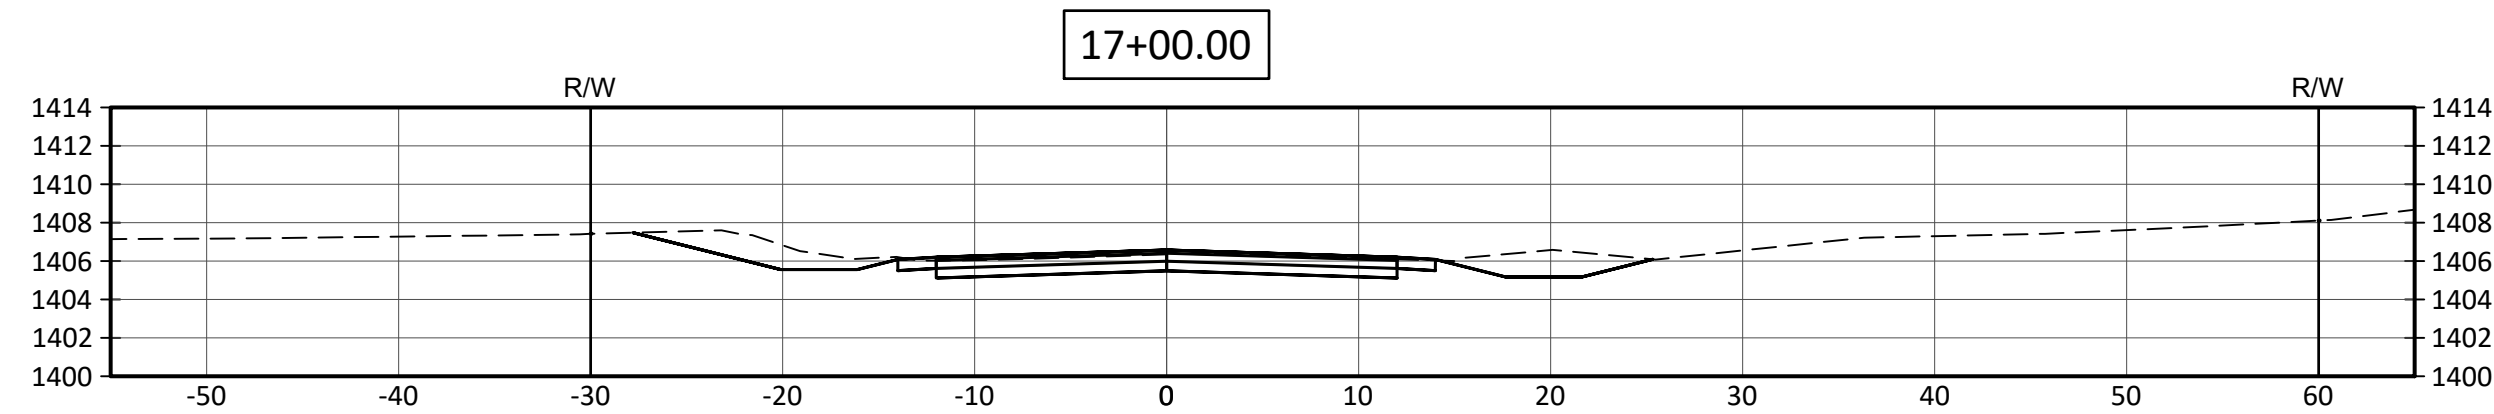


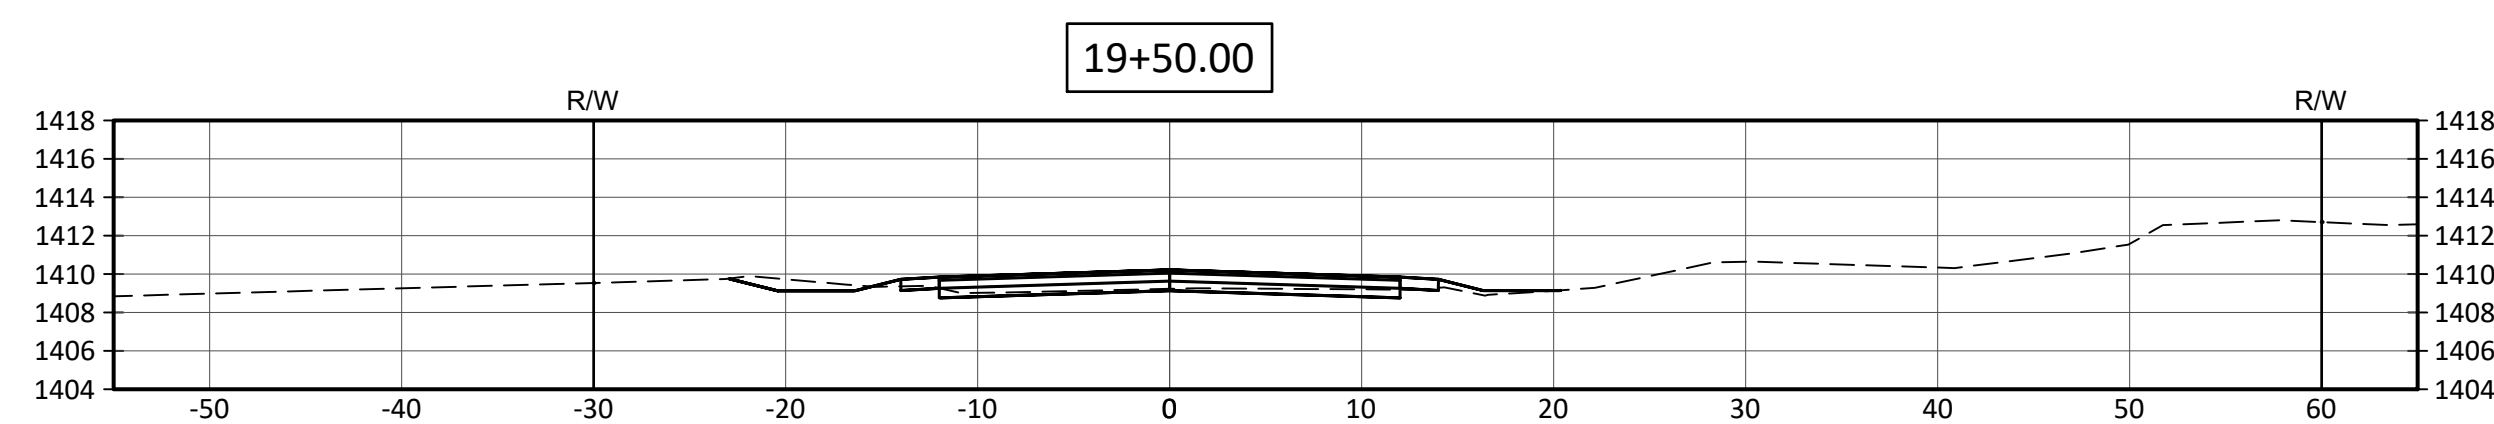

1" = 10' Horizontal
1" = 10' Vertical

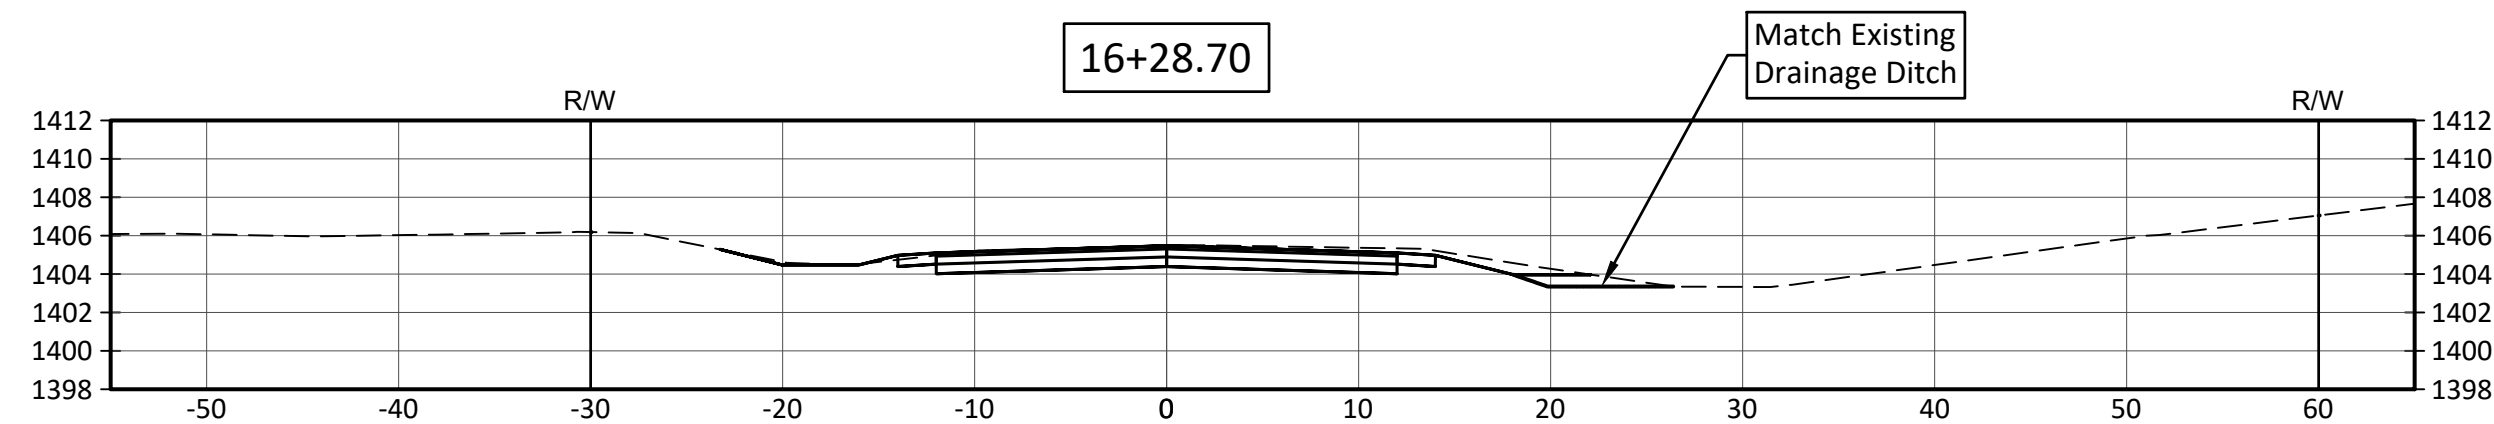

CAPITAL IMPROVEMENT PROJECT
29TH STREET CROSS SECTIONS
 Sta. 16+28.70 - Sta. 22+00.00
 29TH & 127TH STREET PAVING
 3D PAVEMENT BASE DOWNS

PROJECT NUMBER: 472-85341
 INTERNAL NUMBER: 17-02-E657
 DESIGN: LP
 DRAWN: LP
 DATE: Dec, 2017
 SHEET
 OF
31
39

BAUGHMAN COMPANY
 315 Ellis St. Wichita, KS 67211 316-262-7271
 BaughmanCo.com
BAUGHMAN