

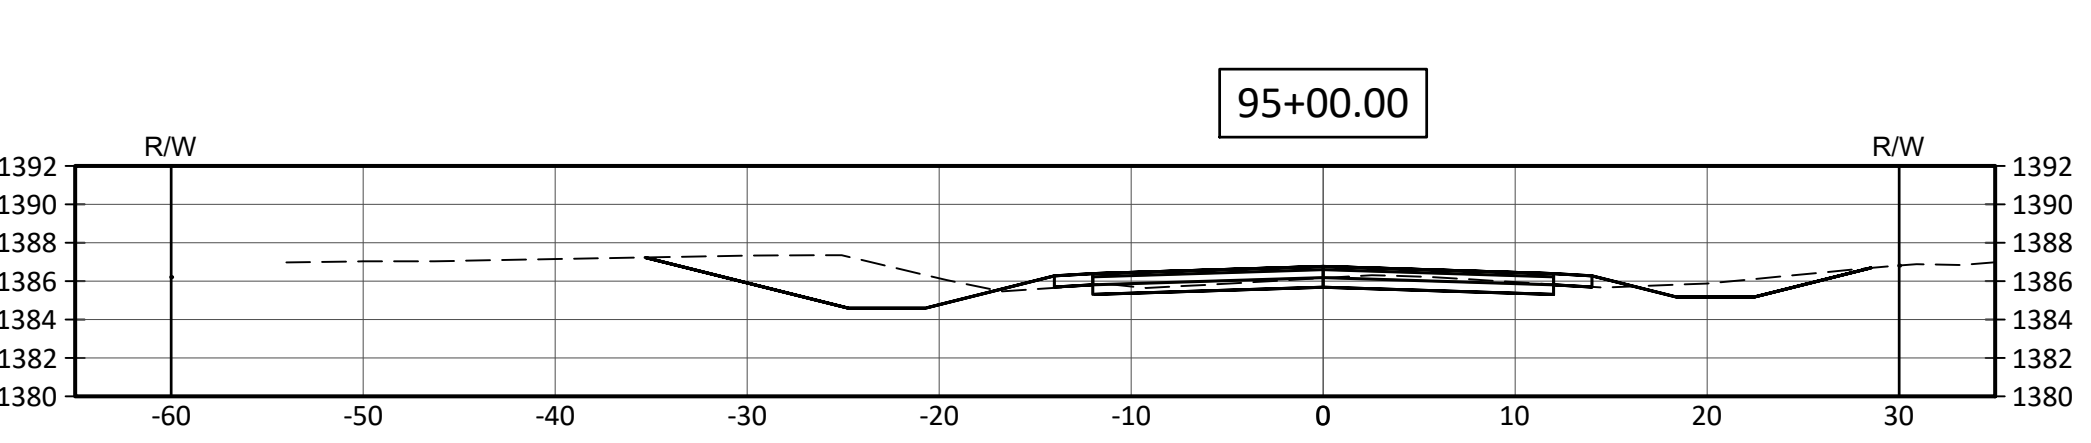
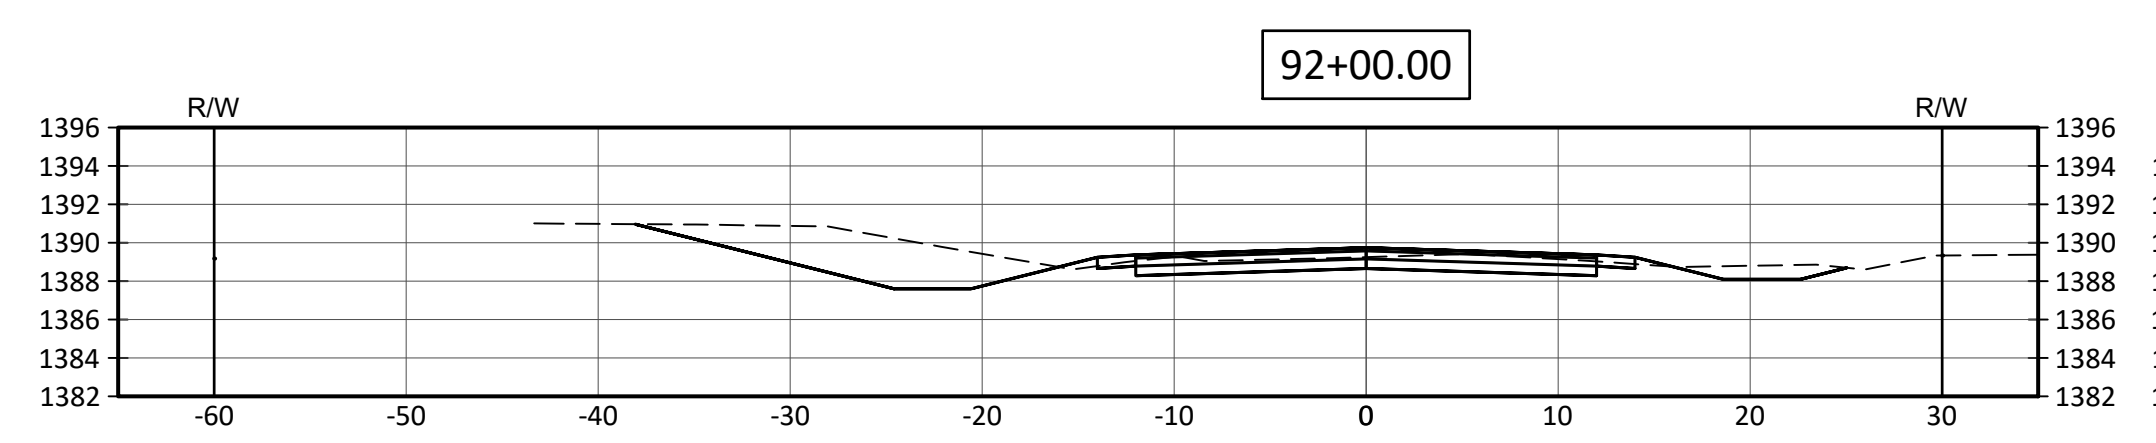
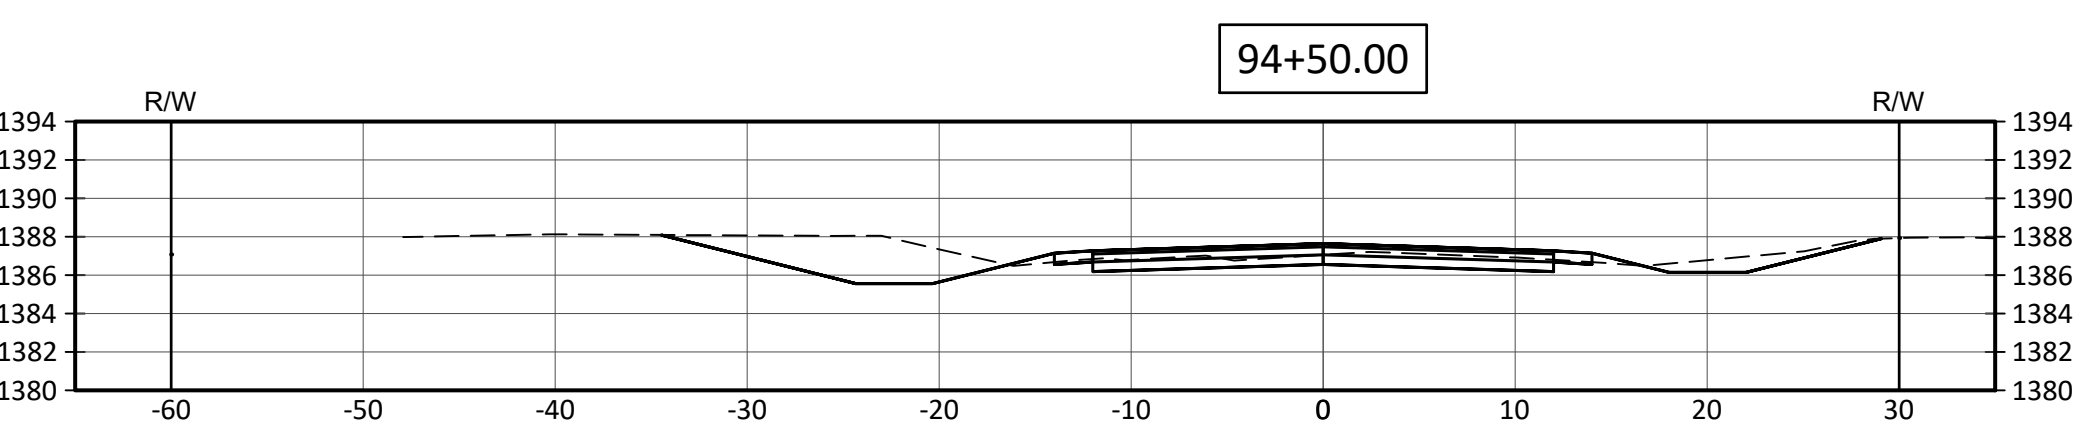
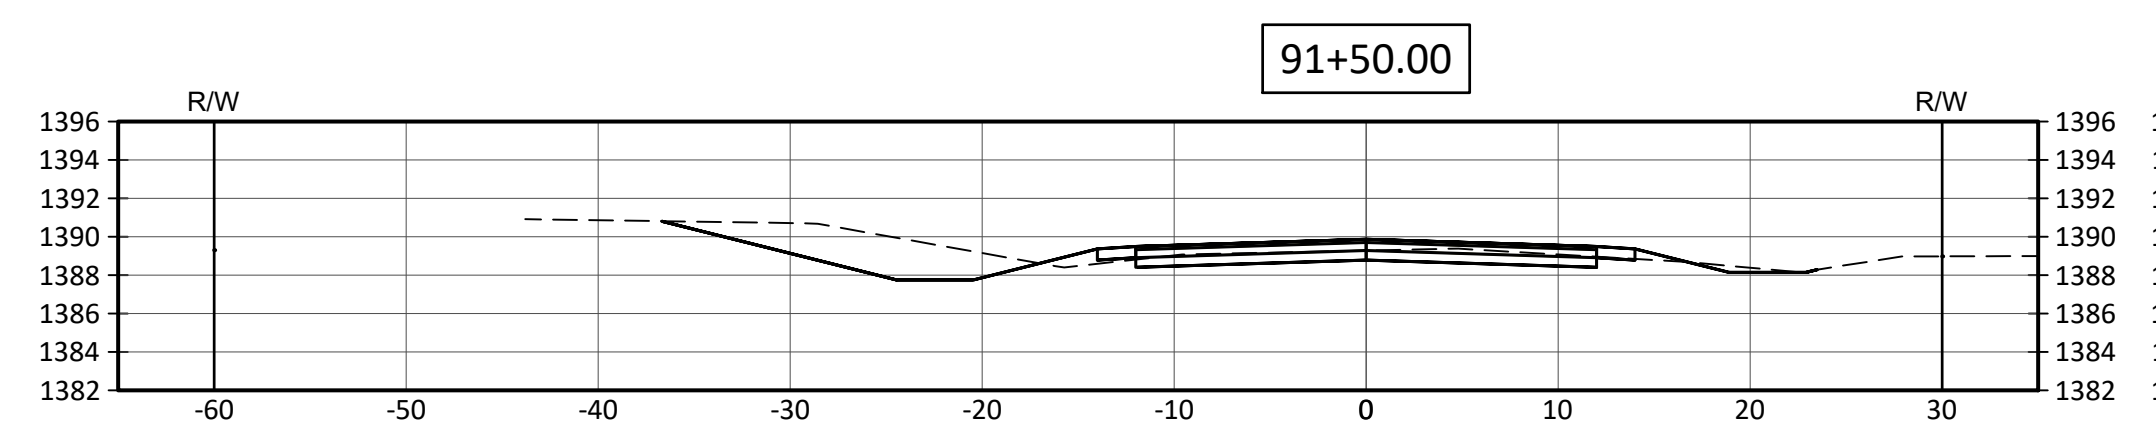
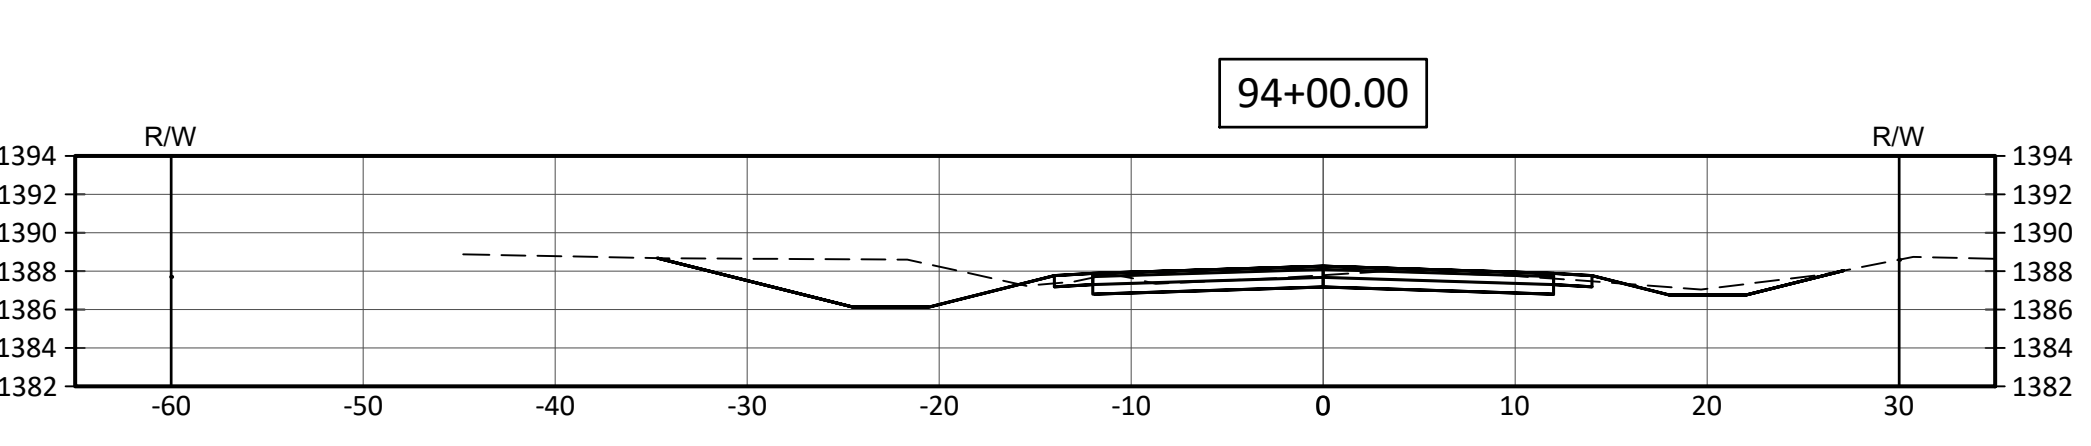
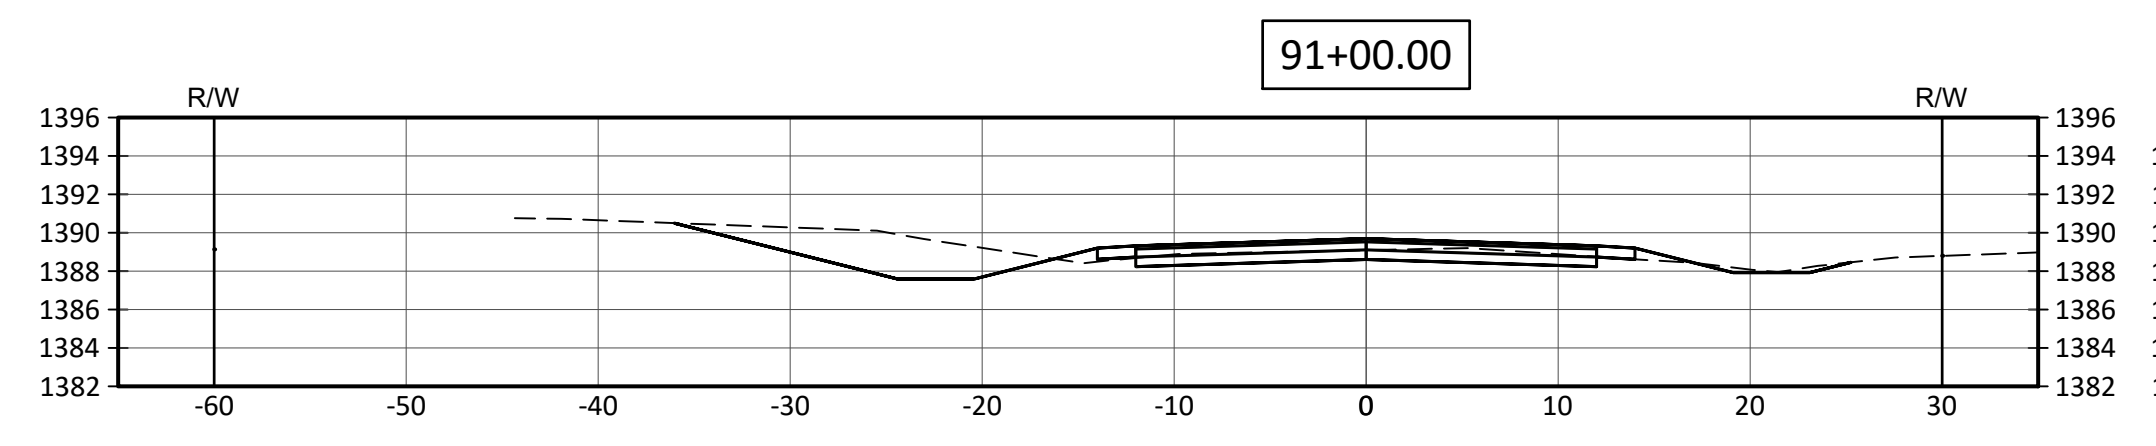
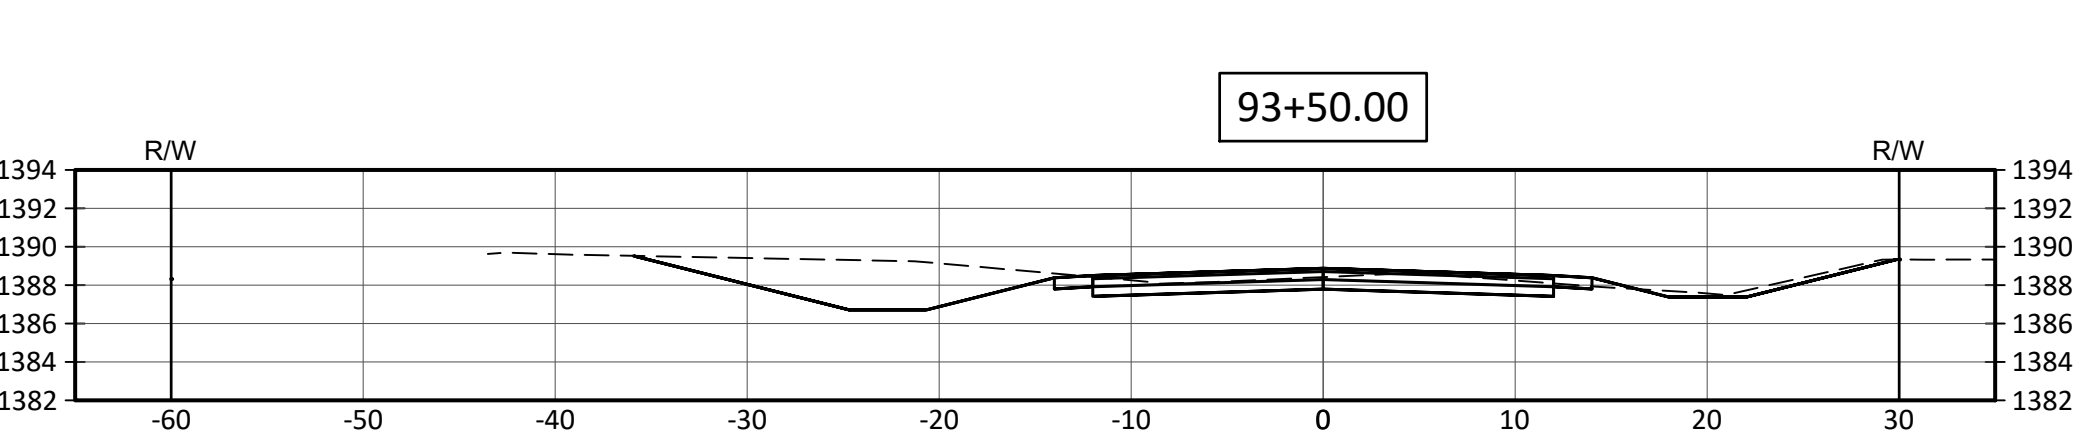
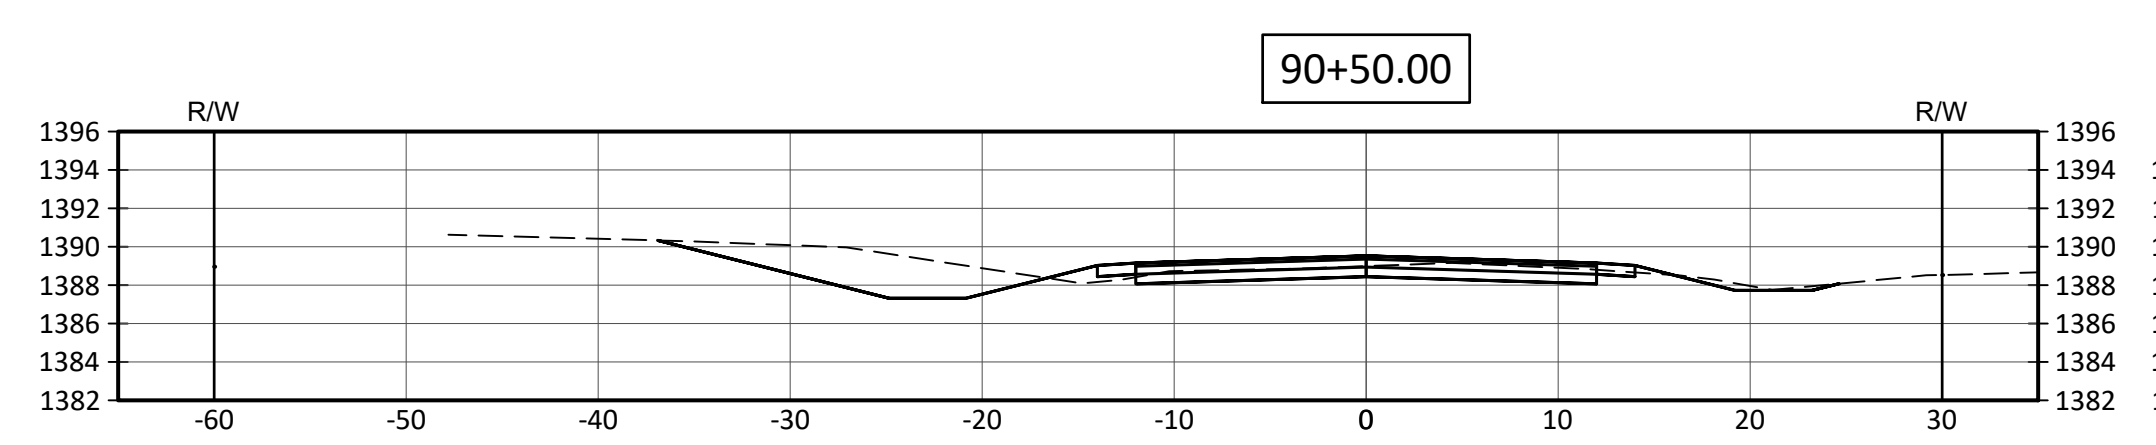
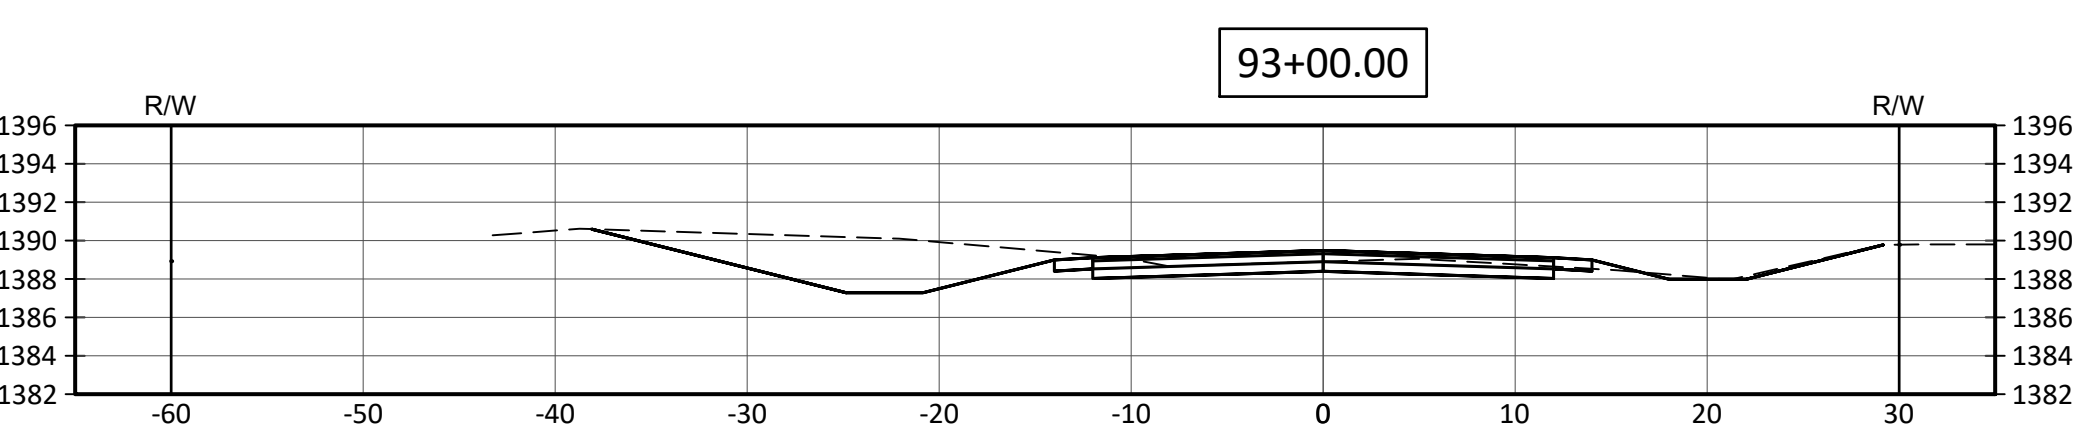
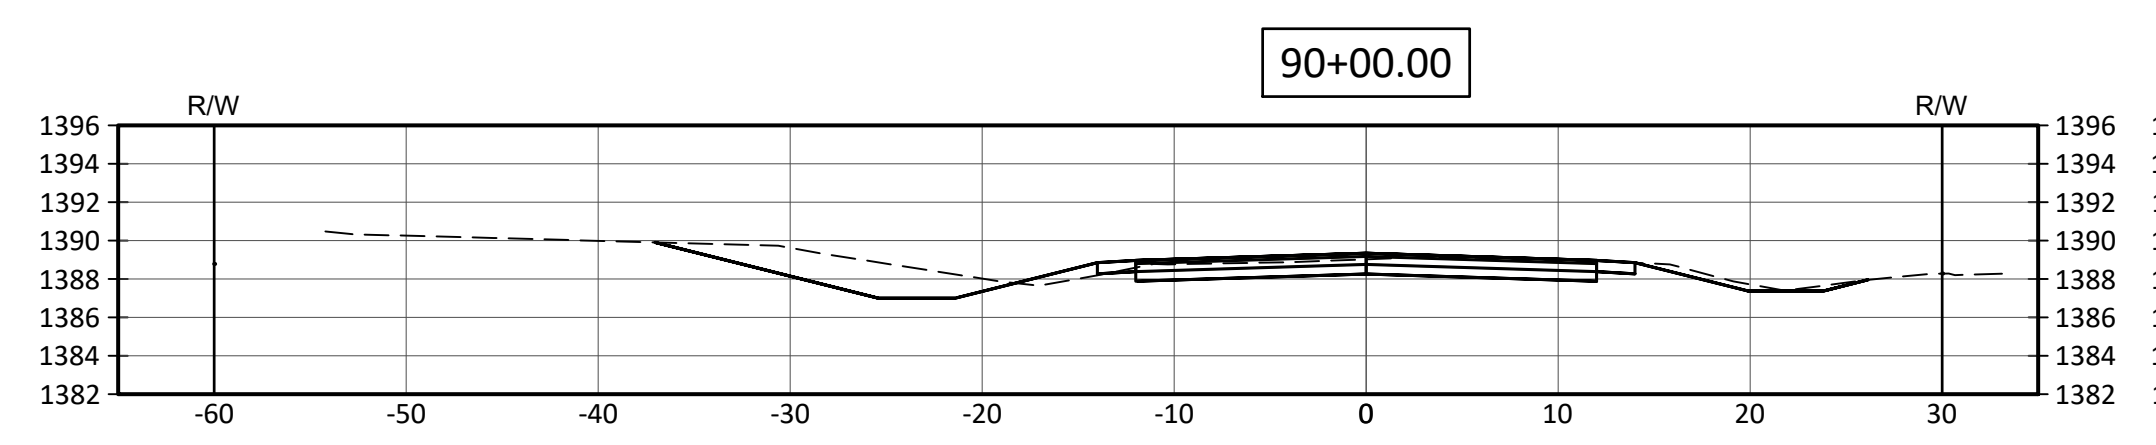


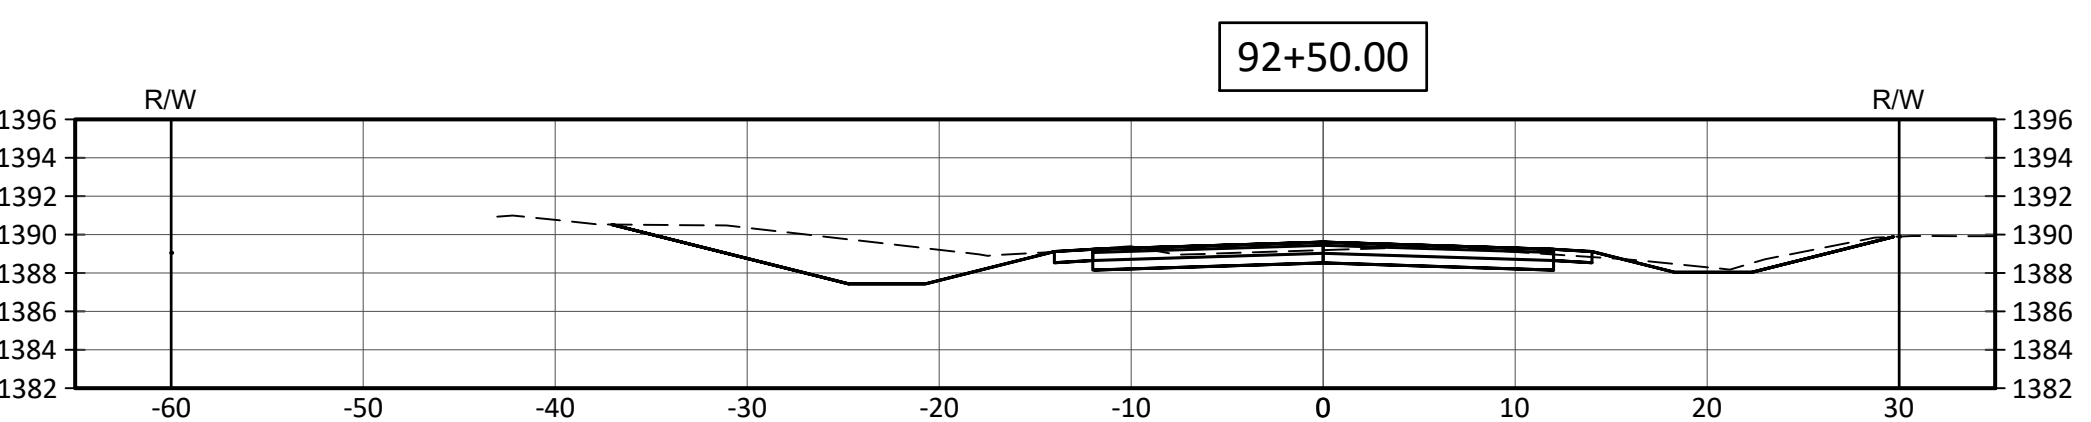

1" = 10' Horizontal
1" = 10' Vertical

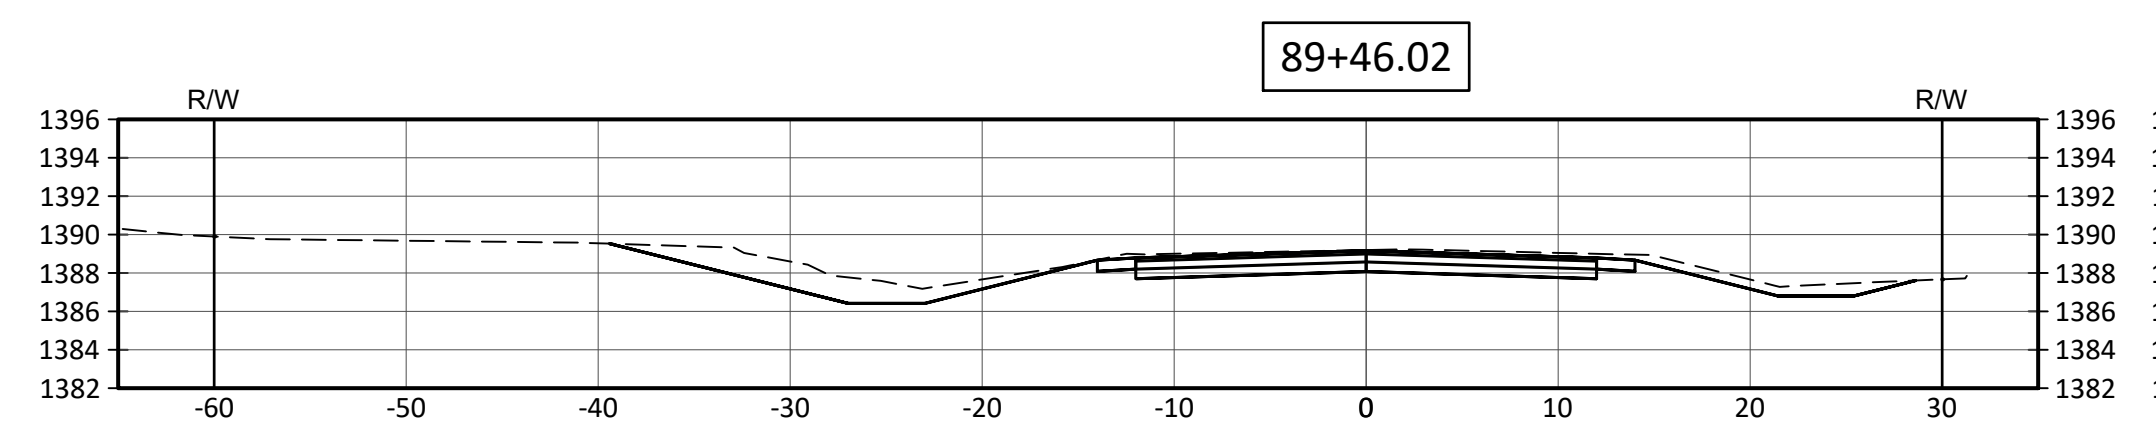

BAUGHMAN COMPANY
 315 Ellis St. Wichita, KS 67211 316-262-7271
 BaughmanCo.com
BAUGHMAN

CAPITAL IMPROVEMENT PROJECT
127TH STREET CROSS SECTIONS
 Sta. 89+50.00 - Sta. 95+00.00
 29TH & 127TH STREET PAVING
 3RD PAVE BASE DWS

PROJECT NUMBER:
 472-85344
 INTERNAL NUMBER:
 17-02-E657
 DESIGN: LP
 DRAWN: LP
 DATE: Dec, 2017
 SHEET
37
 OF
39