

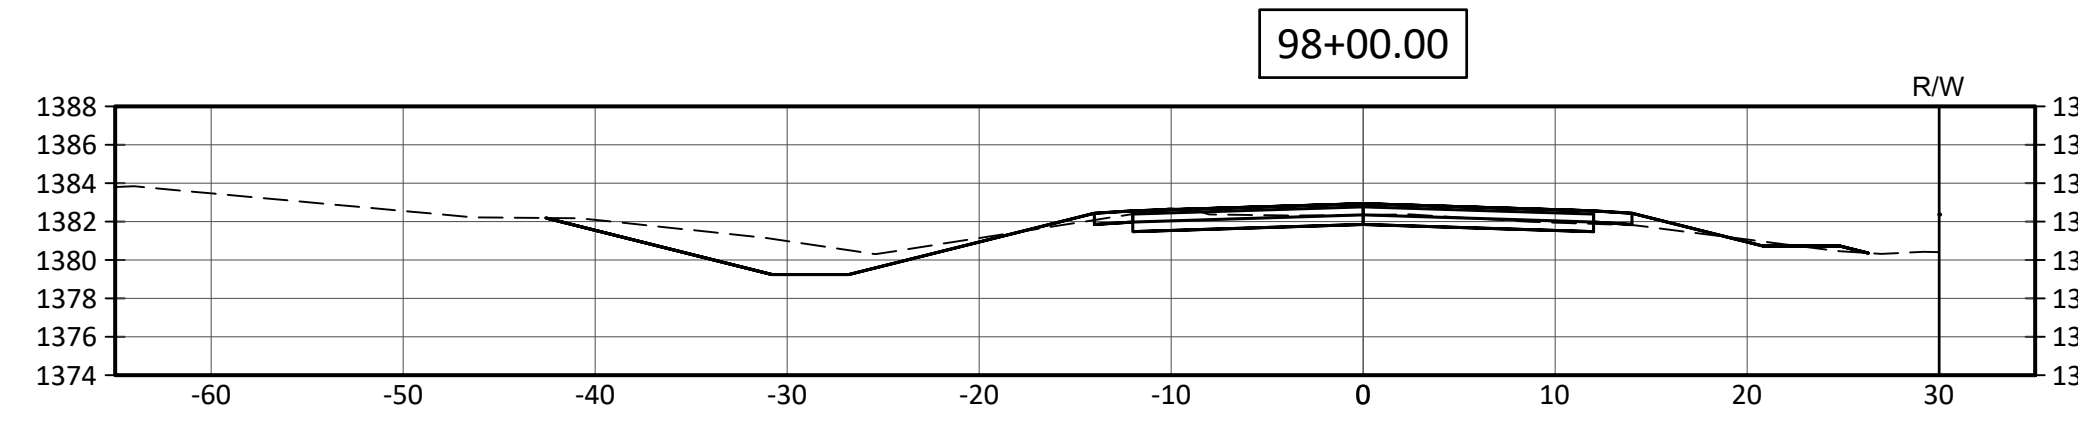
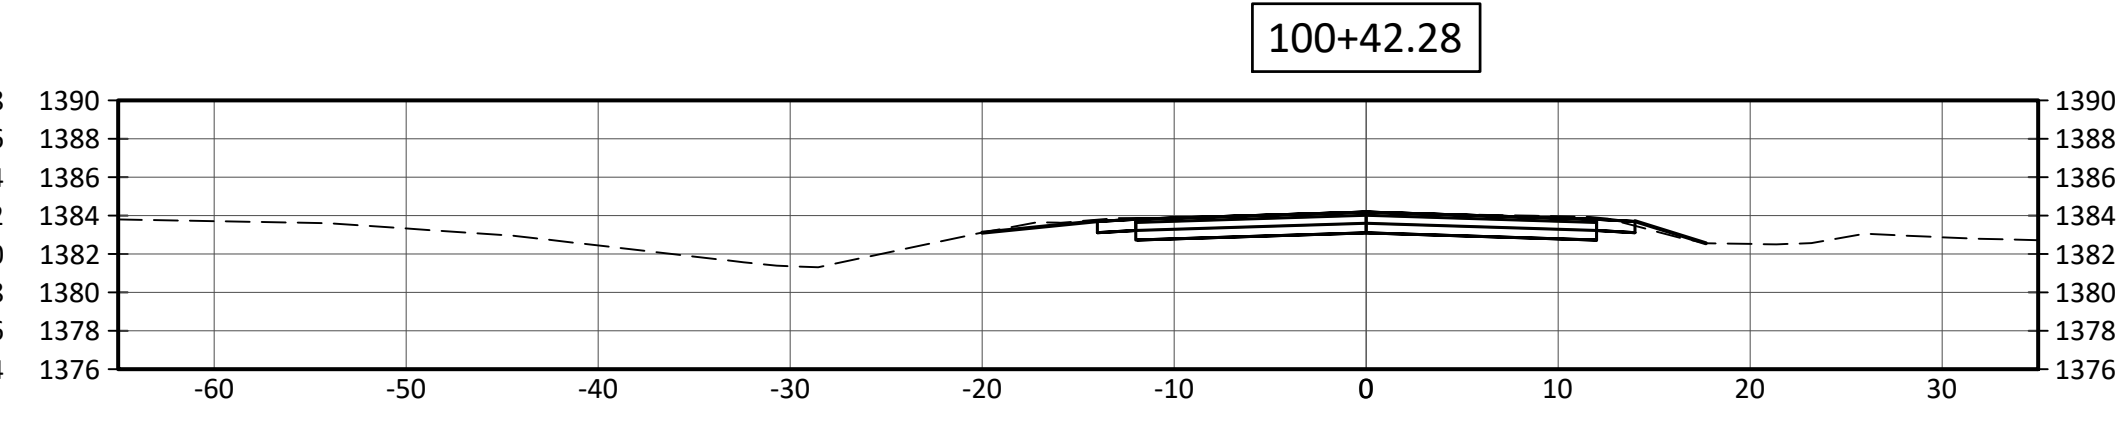
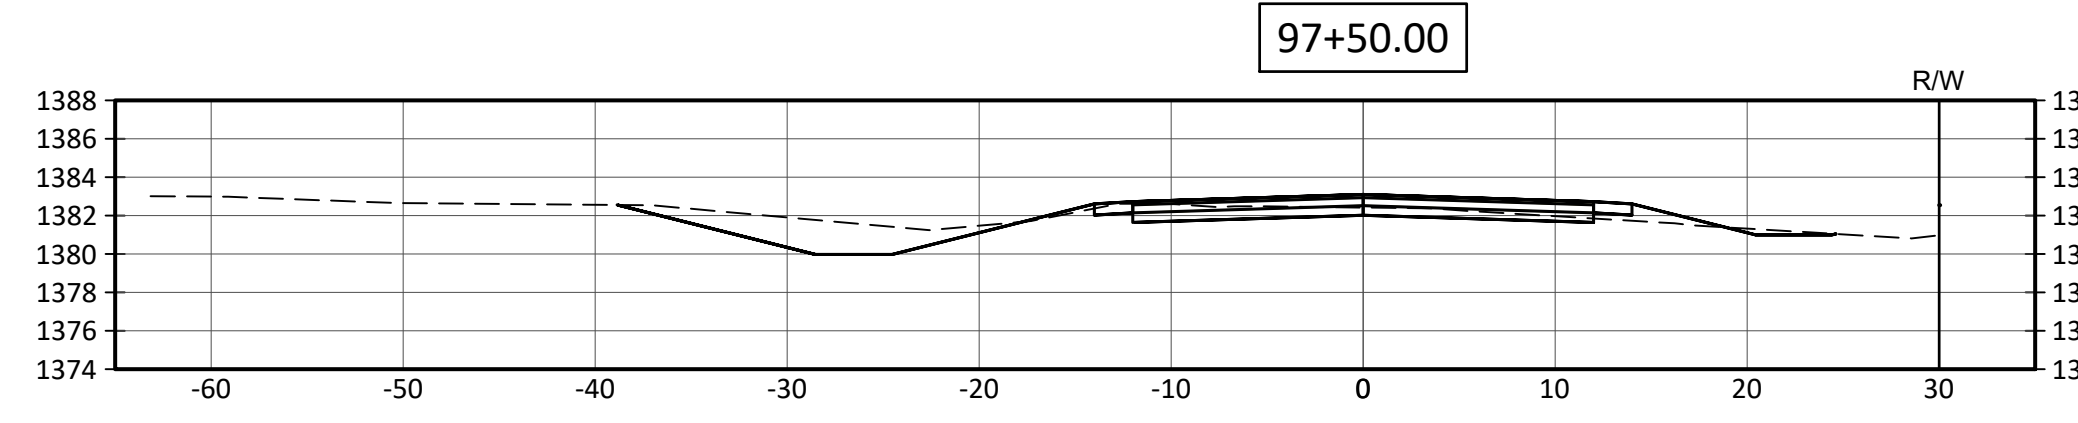
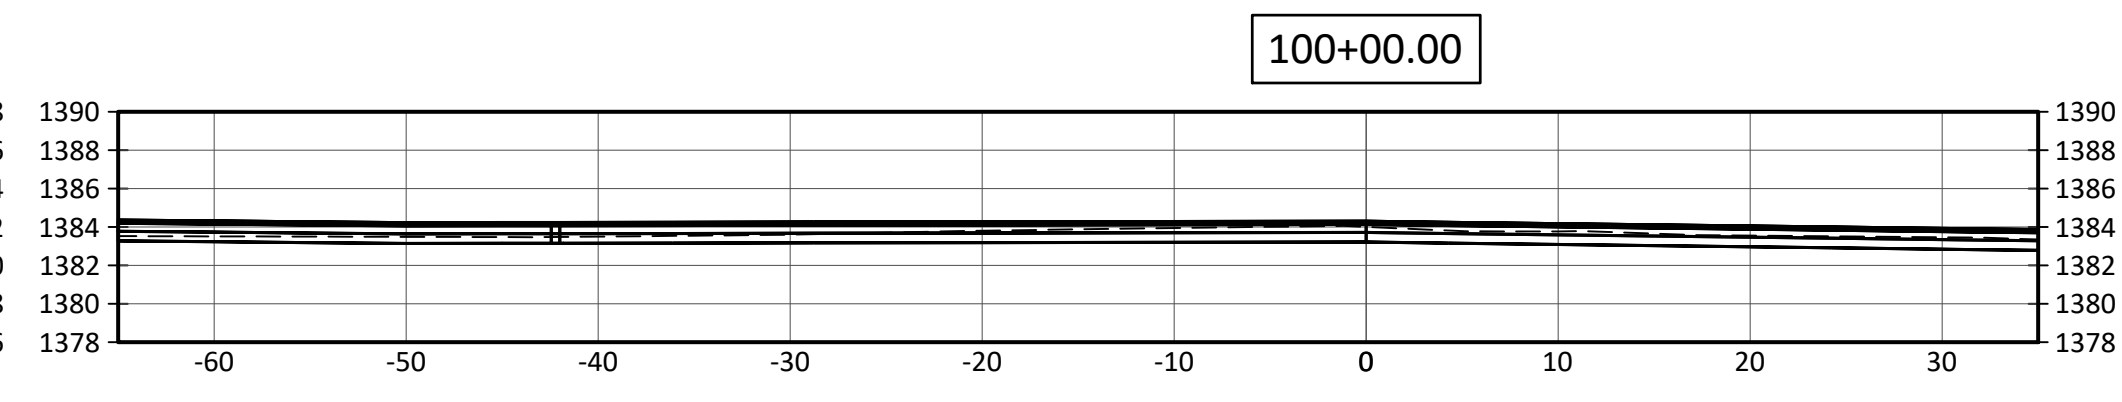
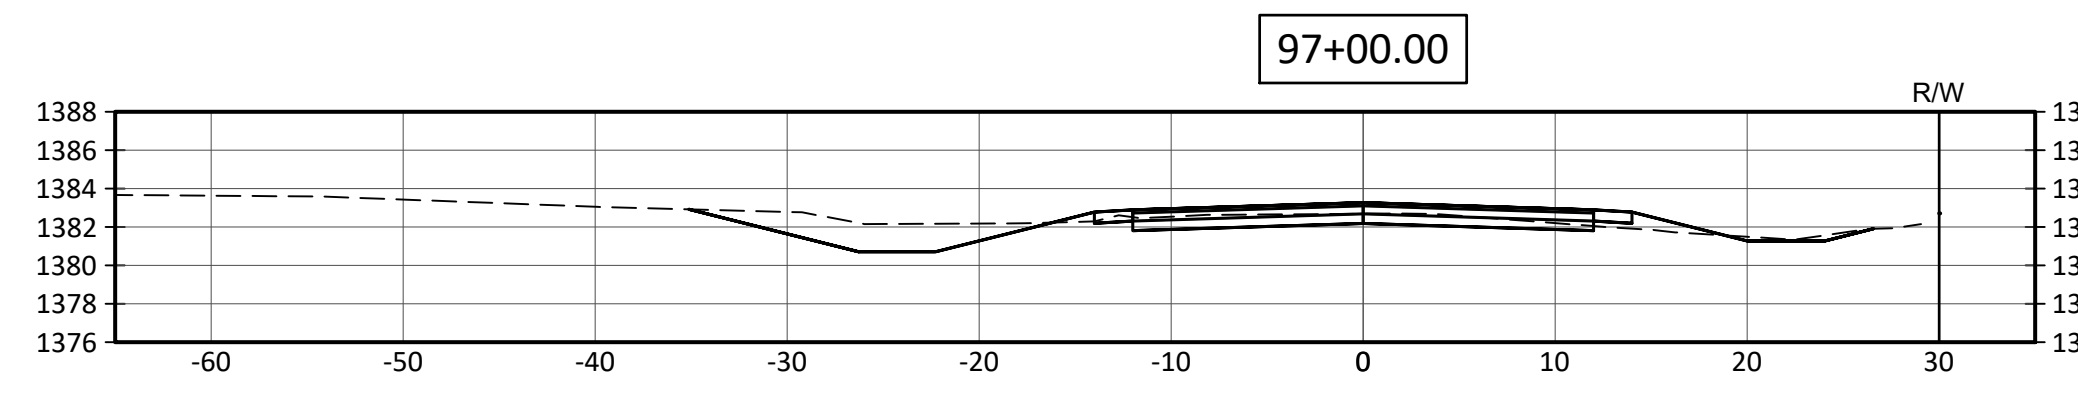
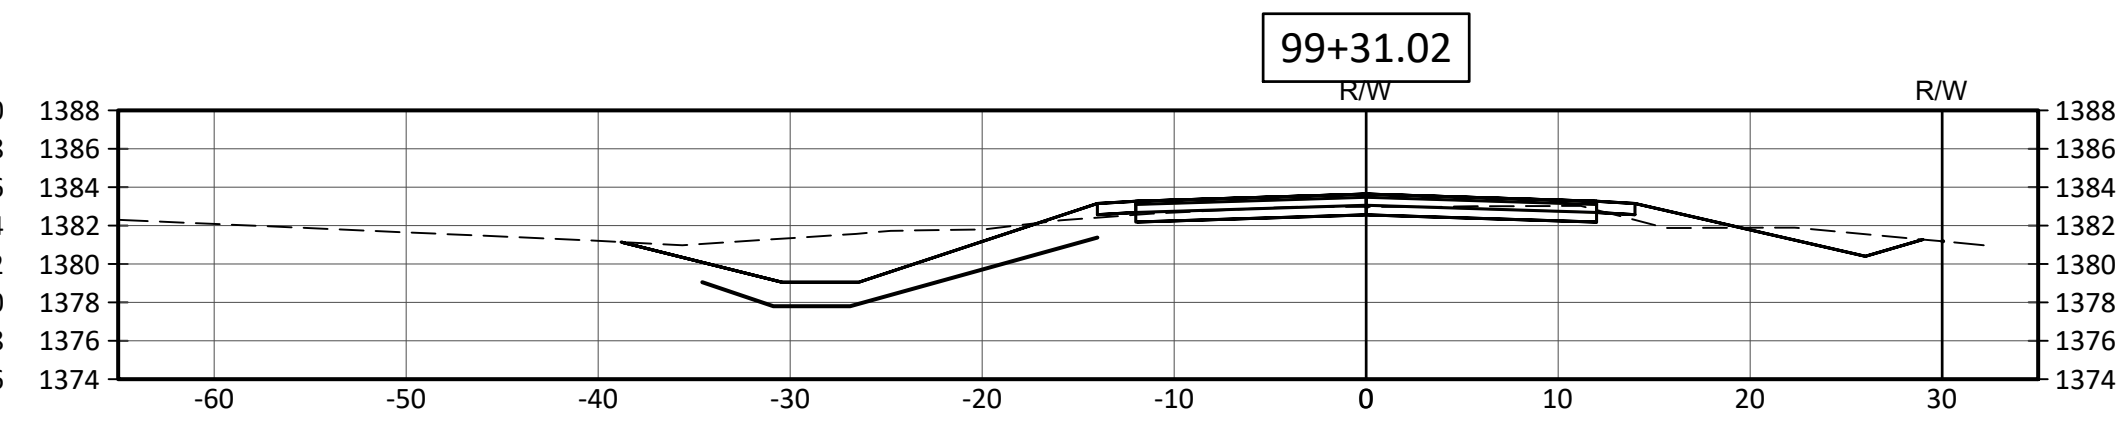
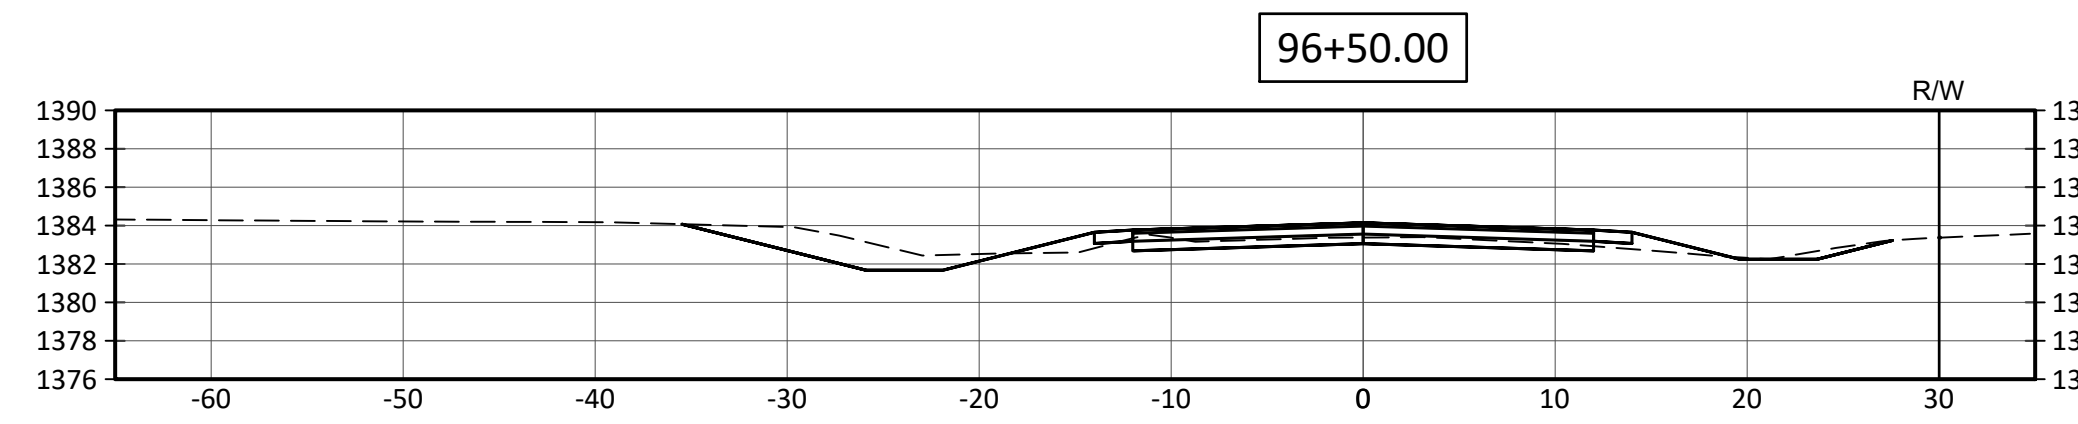
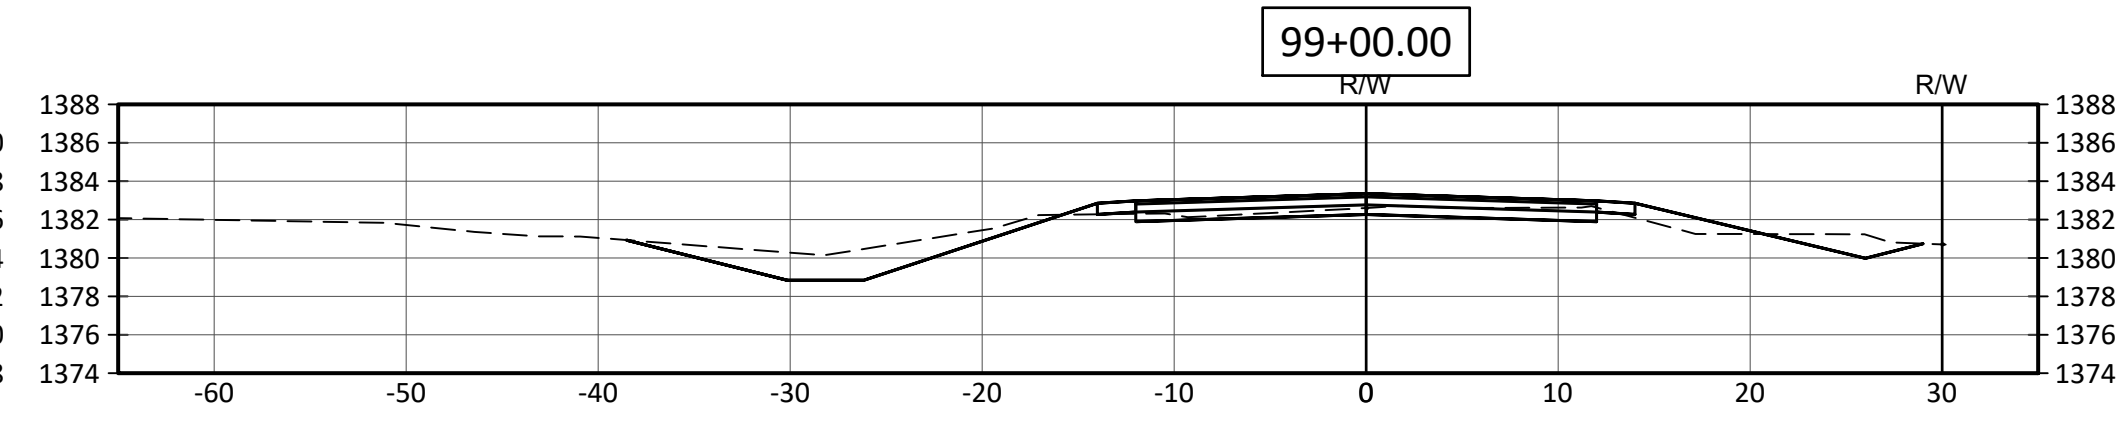
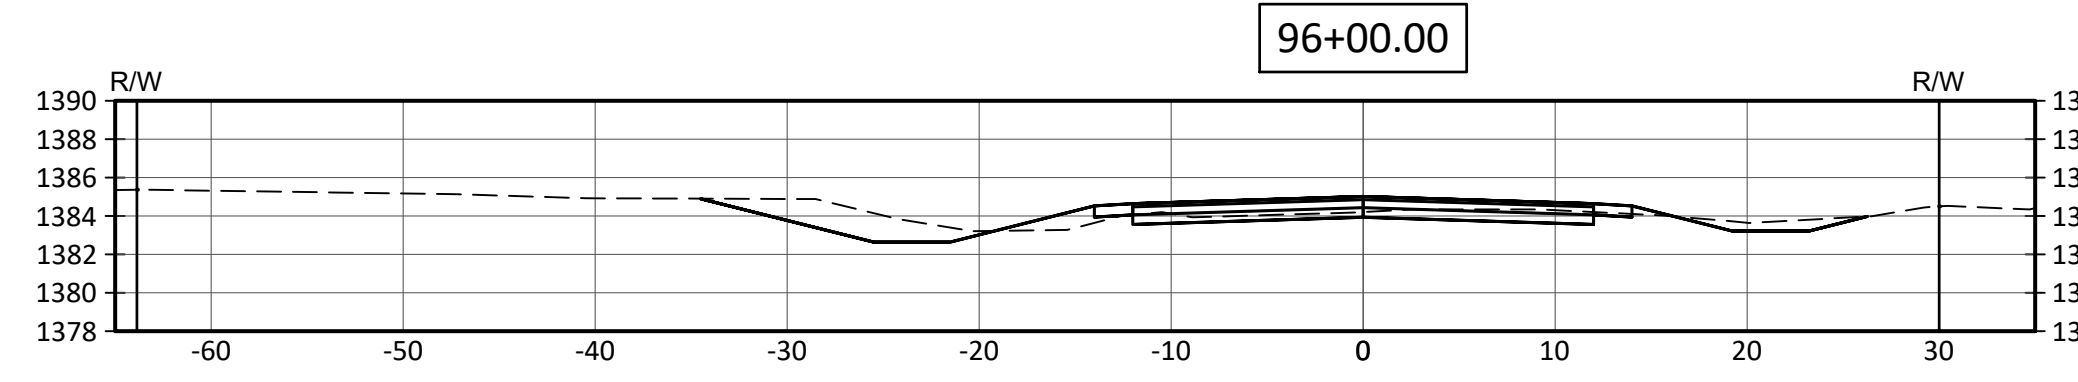


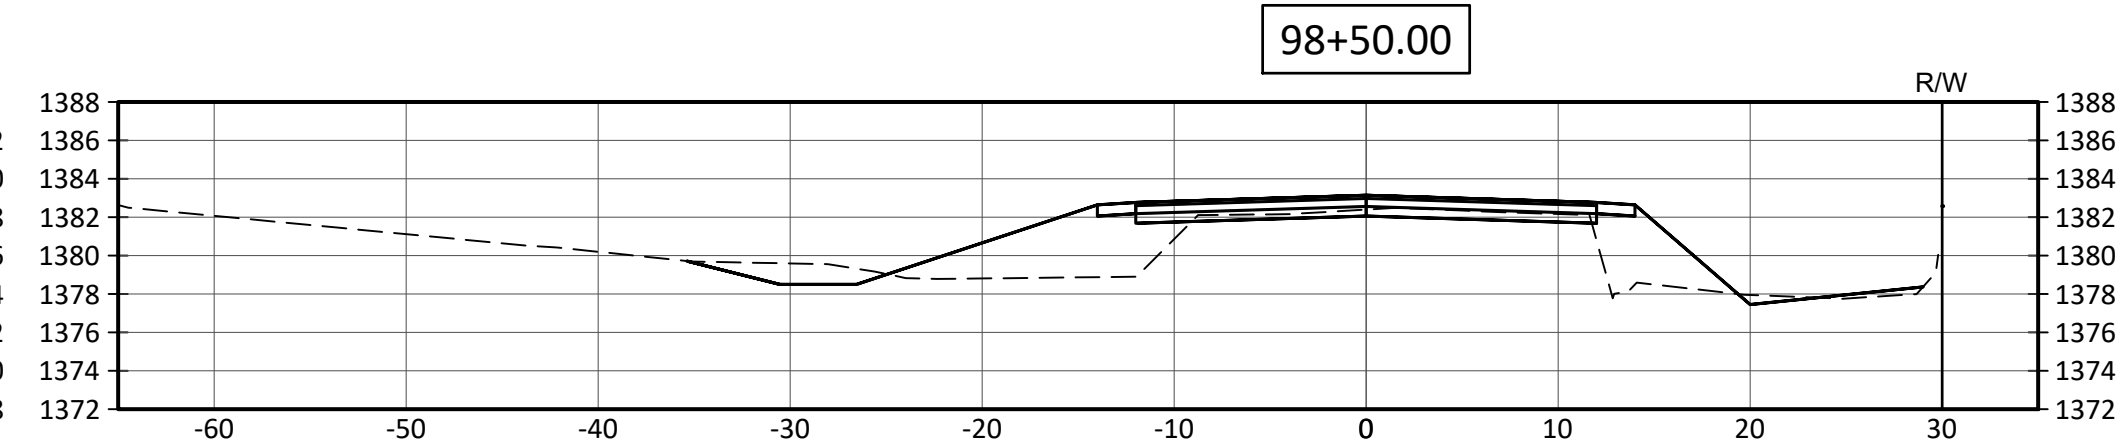

1" = 10' Horizontal
1" = 10' Vertical

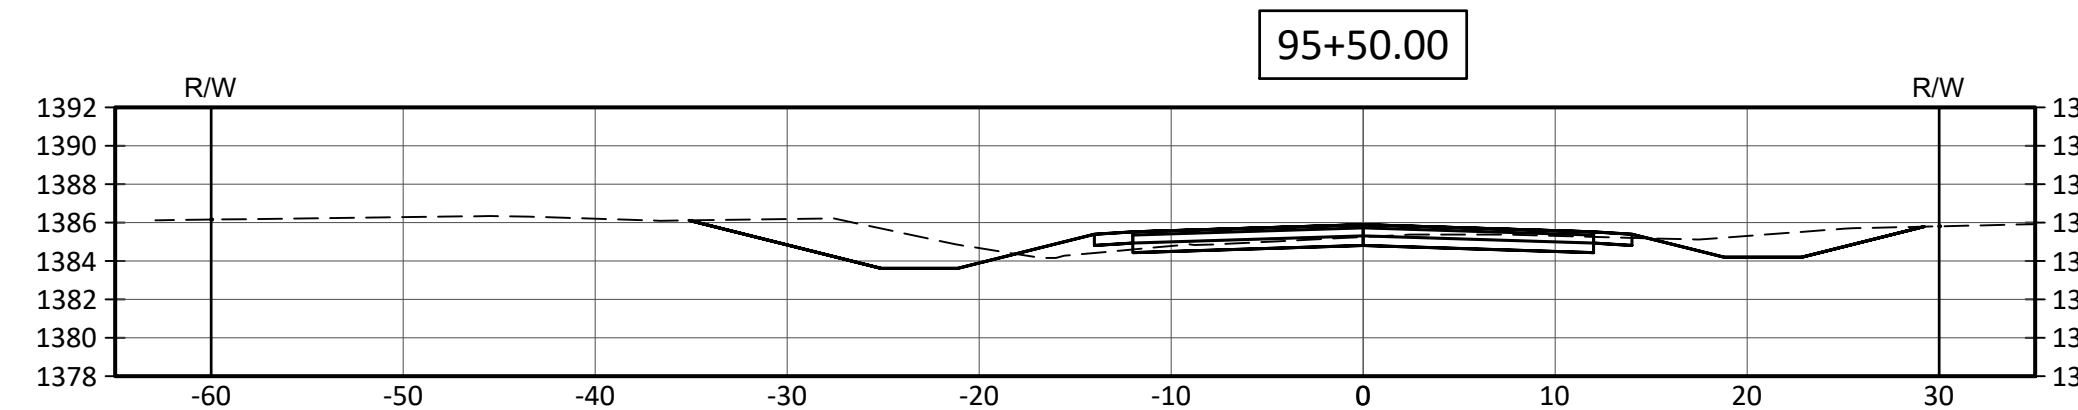

BAUGHMAN COMPANY
 315 Ellis St. Wichita, KS 67211 316-262-7271
 BaughmanCo.com
BAUGHMAN

CAPITAL IMPROVEMENT PROJECT
127TH STREET CROSS SECTIONS
 Sta. 95+50.00 - Sta. 100+50.00
 29TH & 127TH STREET PAVING
 3RD PAVE BASE DWS

PROJECT NUMBER:	472-85344
INTERNAL NUMBER:	17-02-E657
DESIGN:	LP
DRAWN:	LP
DATE:	Dec, 2017
SHEET	38
OF	39