




46.16' $\left\{ \begin{array}{l} EXC = 27.8 \\ LF = 74.2 \\ CF = 7.5 \end{array} \right.$

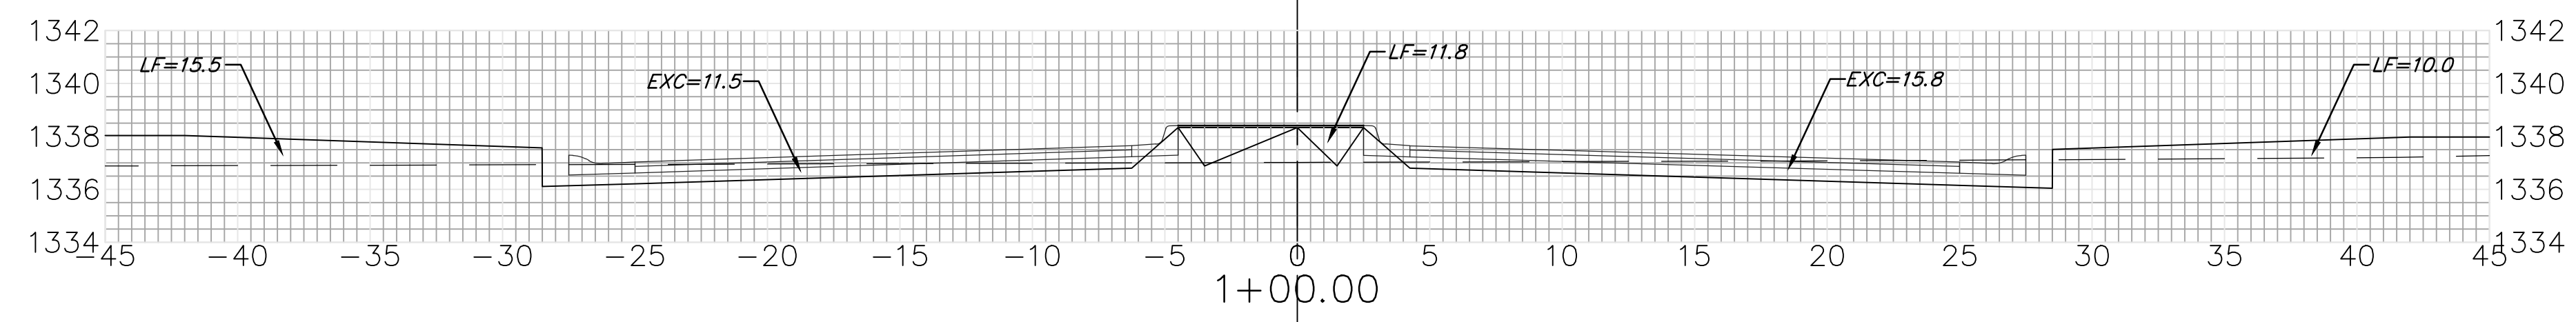

50.00' $\left\{ \begin{array}{l} EXC = 61.8 \\ LF = 55.6 \\ CF = 0.0 \end{array} \right.$

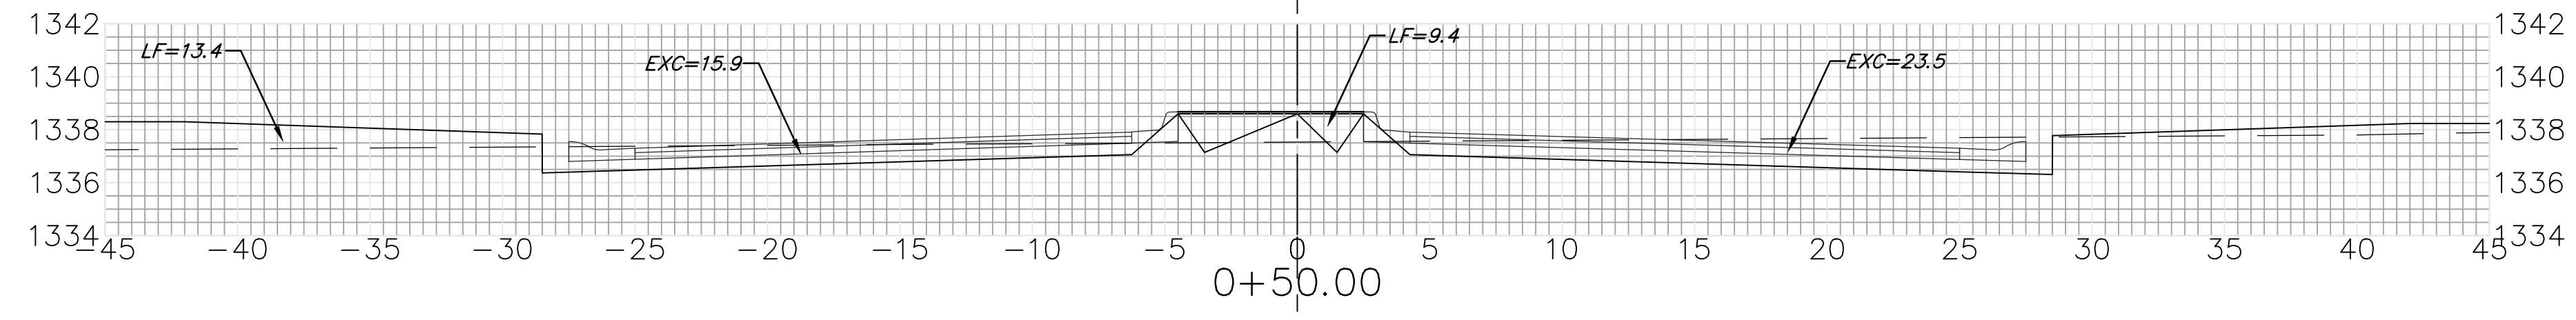

20.19' $\left\{ \begin{array}{l} EXC = 27.2 \\ LF = 18.2 \\ CF = 0.0 \end{array} \right.$

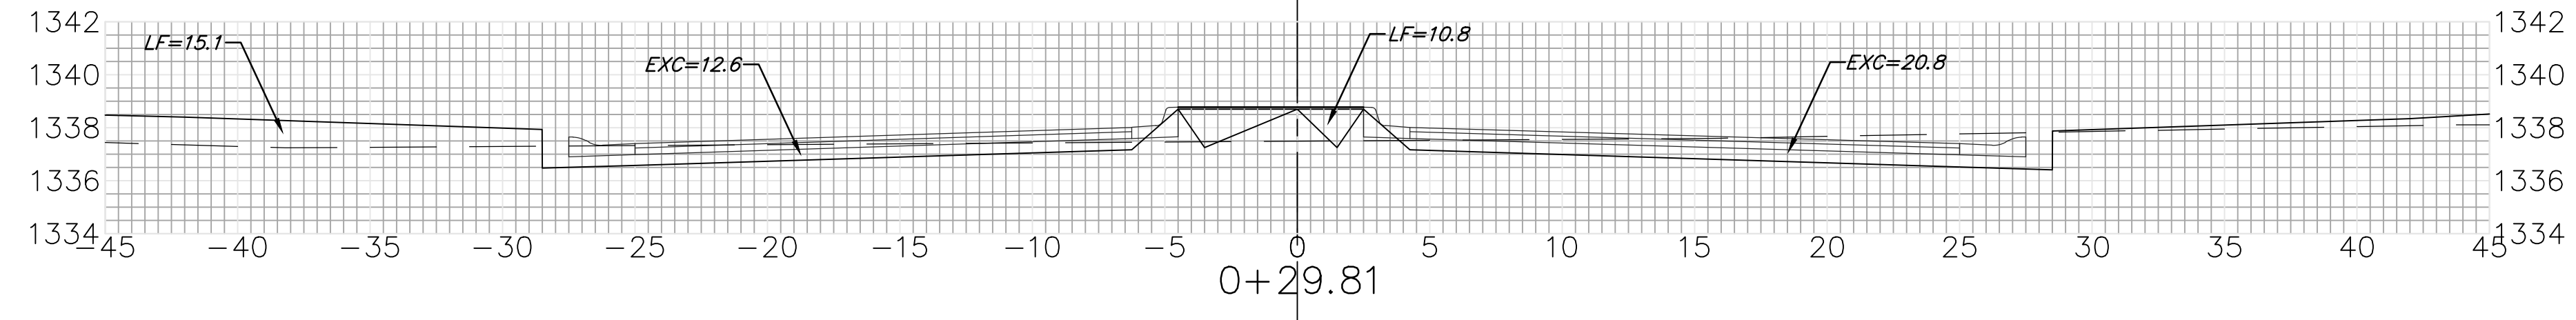

RIDGE PORT
C

Sheet Totals
Excavation = 116.8 C.Y.
Loose Fill = 148.0 C.Y.
Compacted Fill = 7.5 C.Y.

	Baughman Company, P.A. 315 Ellis St. Wichita, KS 67211 P 316-362-7271 F 316-262-0144	
	ENGINEERING SURVEYING PLANNING LANDSCAPE ARCHITECTURE	PROJECT NUMBER
Streets.dwg	SHEET	24 OF 30