




$EXC = 27.0$
 $LF = 11.9$
 $CF = 0.0$

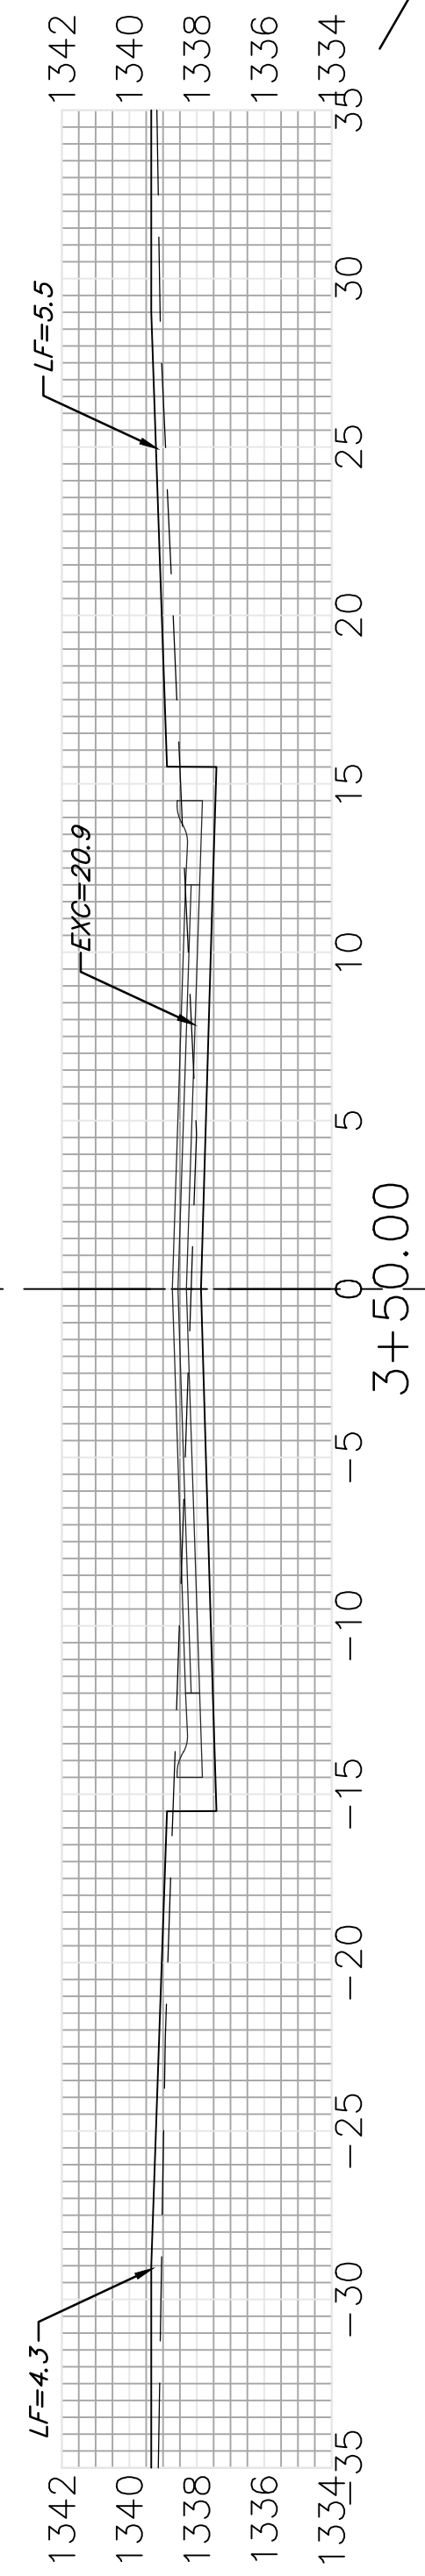


$EXC = 33.9$
 $LF = 23.3$
 $CF = 0.0$

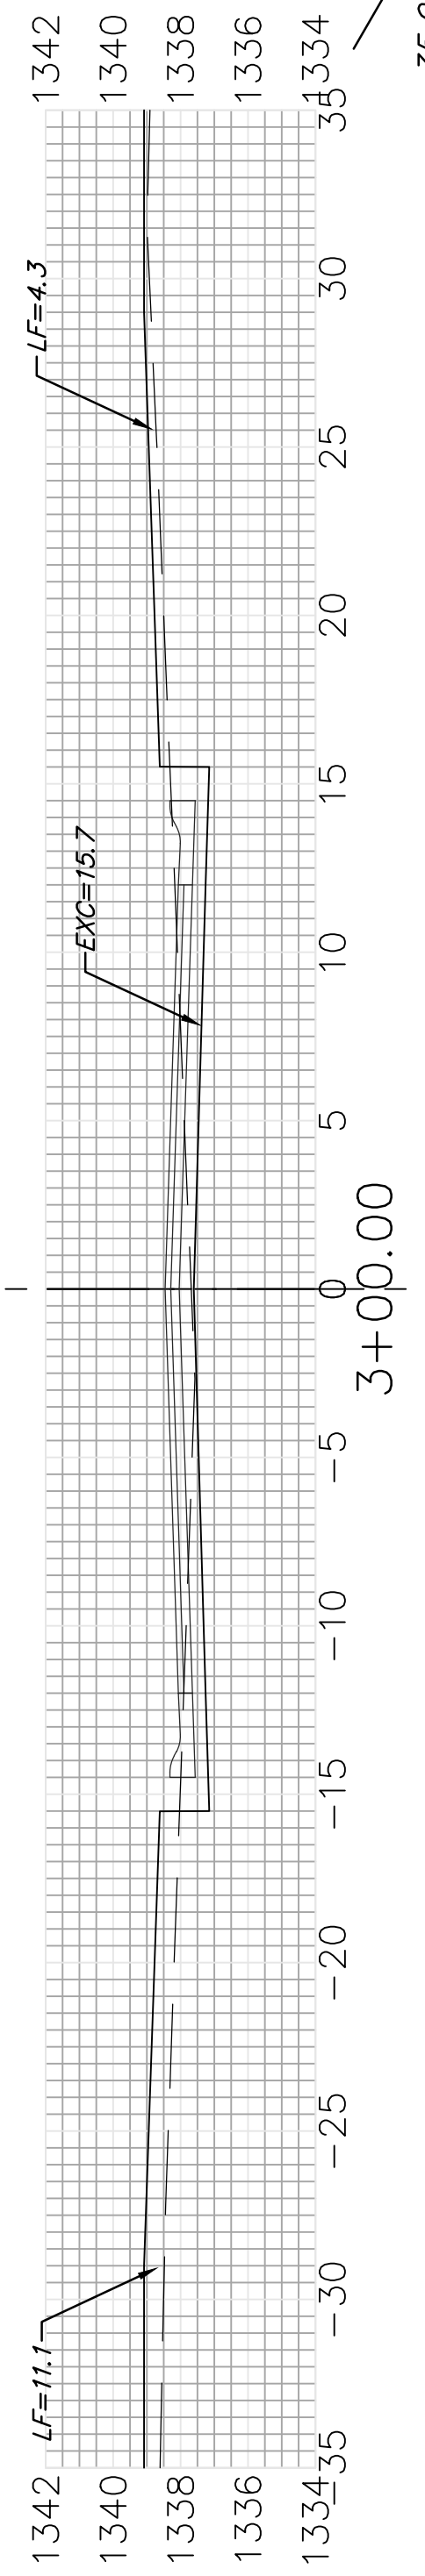


$EXC = 19.9$
 $LF = 31.8$
 $CF = 0.0$

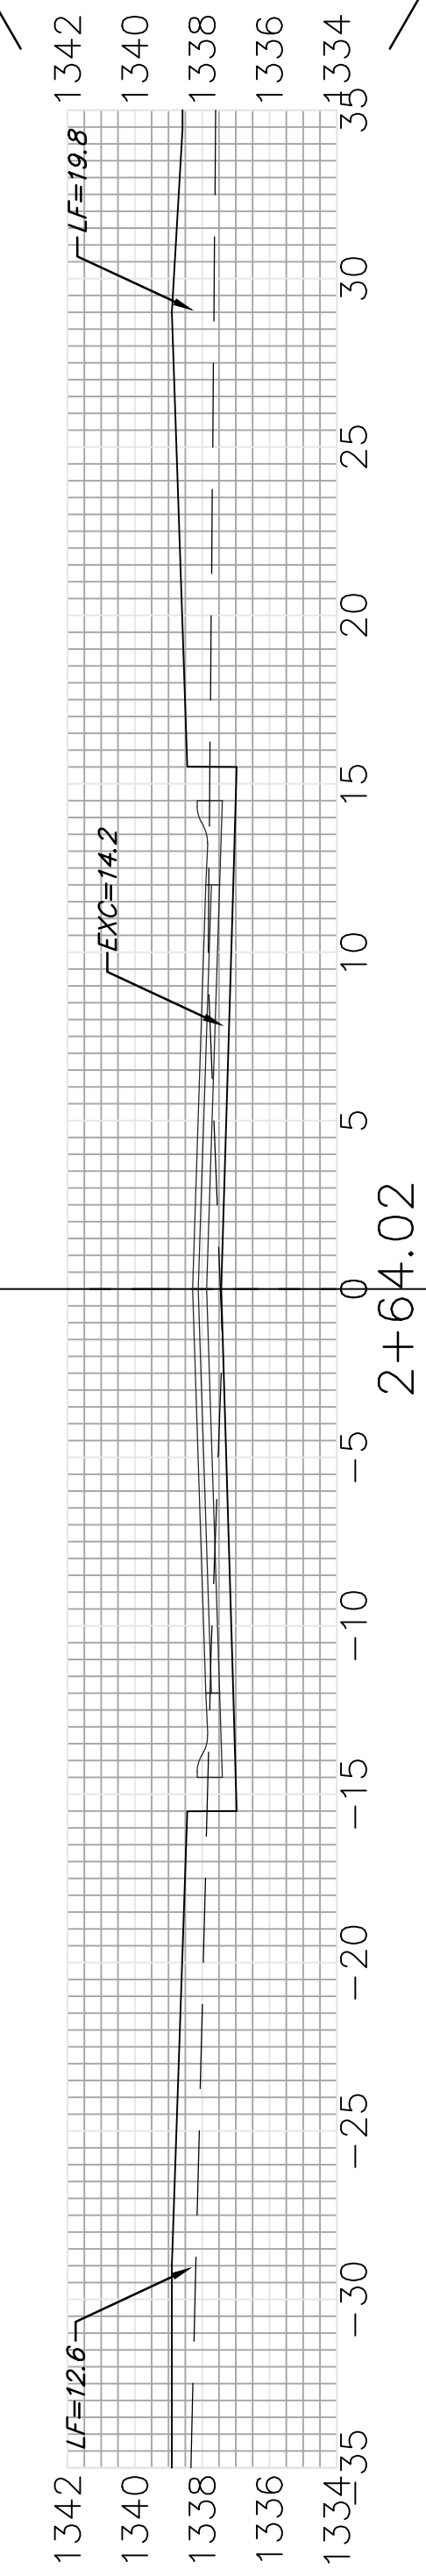


$EXC = 25.1$
 $LF = 32.6$
 $CF = 0.0$

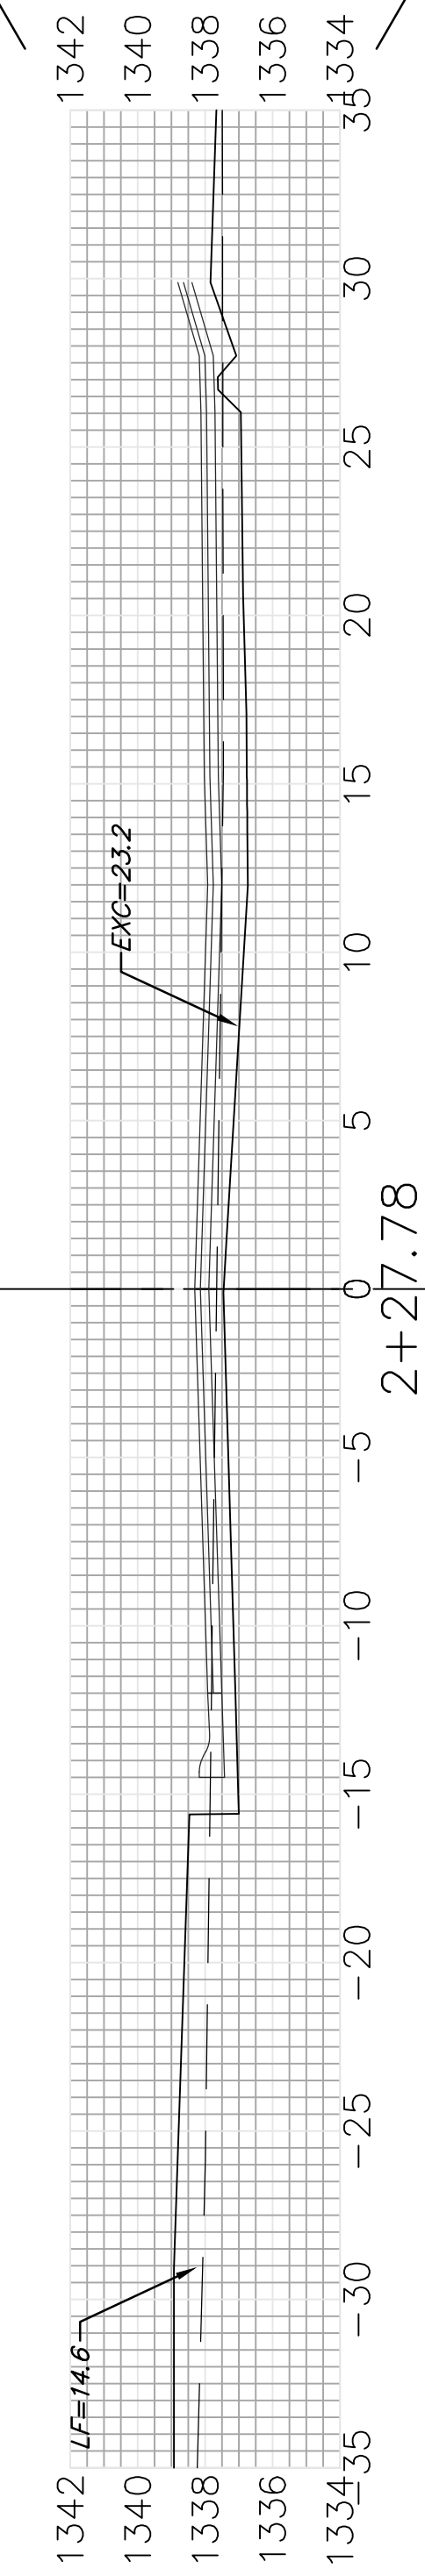


$EXC = 42.2$
 $LF = 21.9$
 $CF = 0.0$

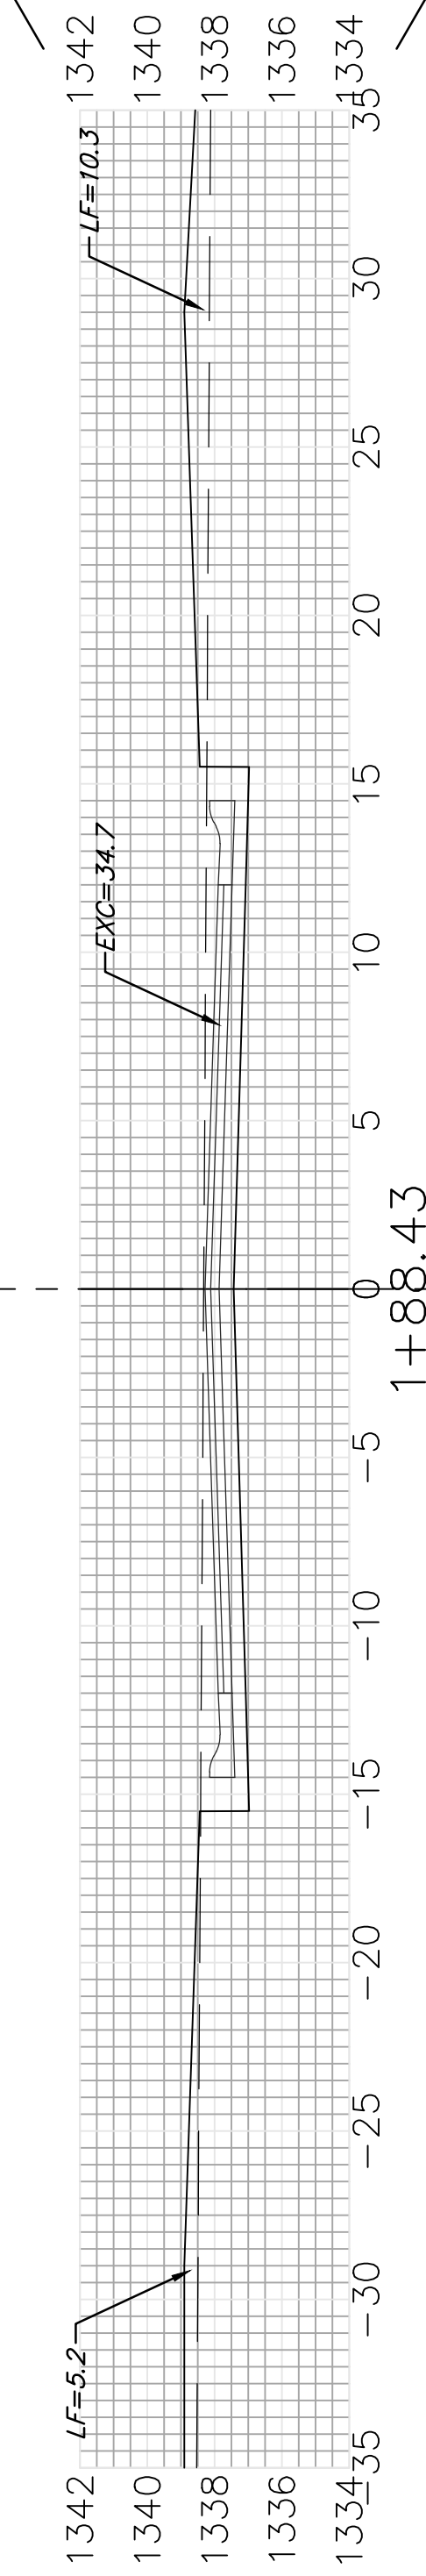

$EXC = 52.0$
 $LF = 20.9$
 $CF = 0.0$

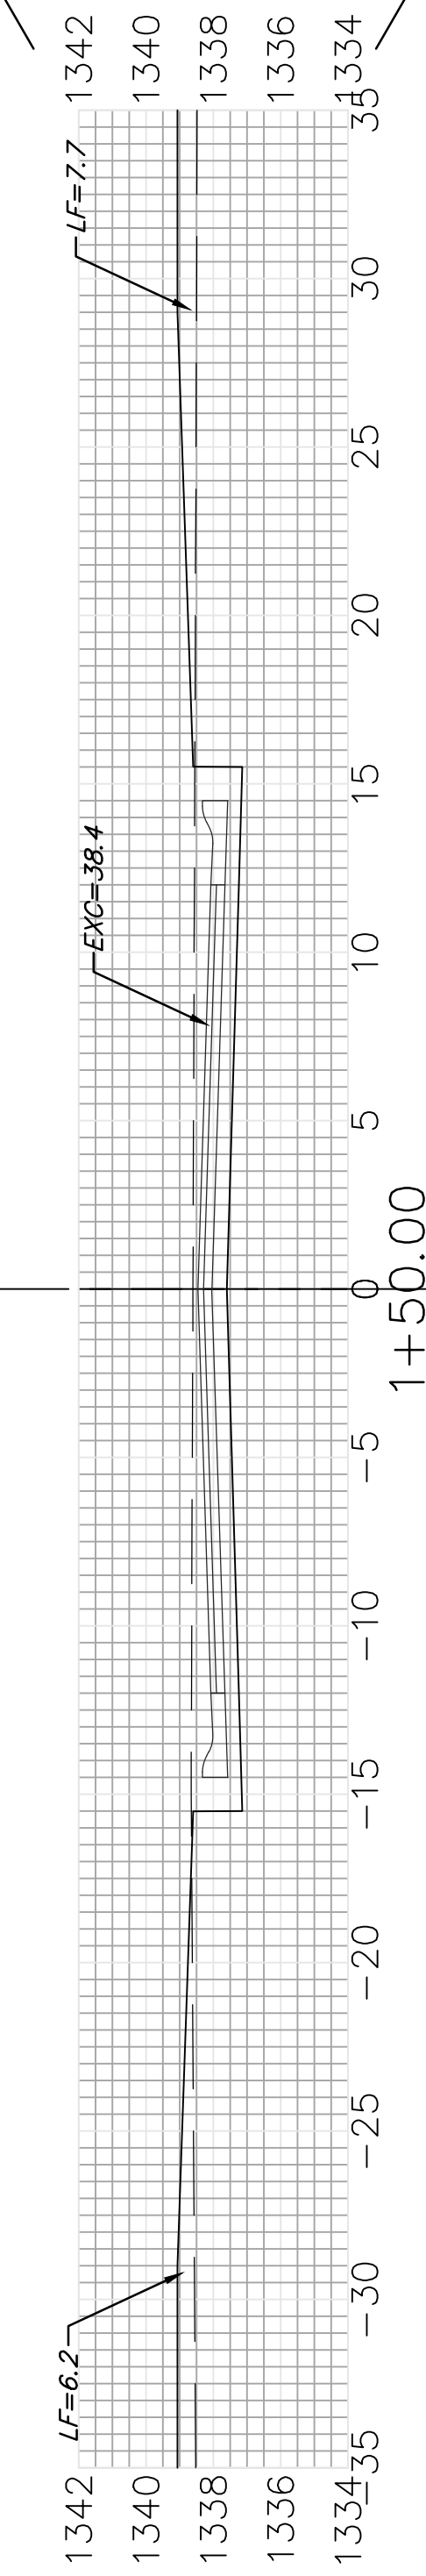

$EXC = 72.3$
 $LF = 24.7$
 $CF = 0.0$

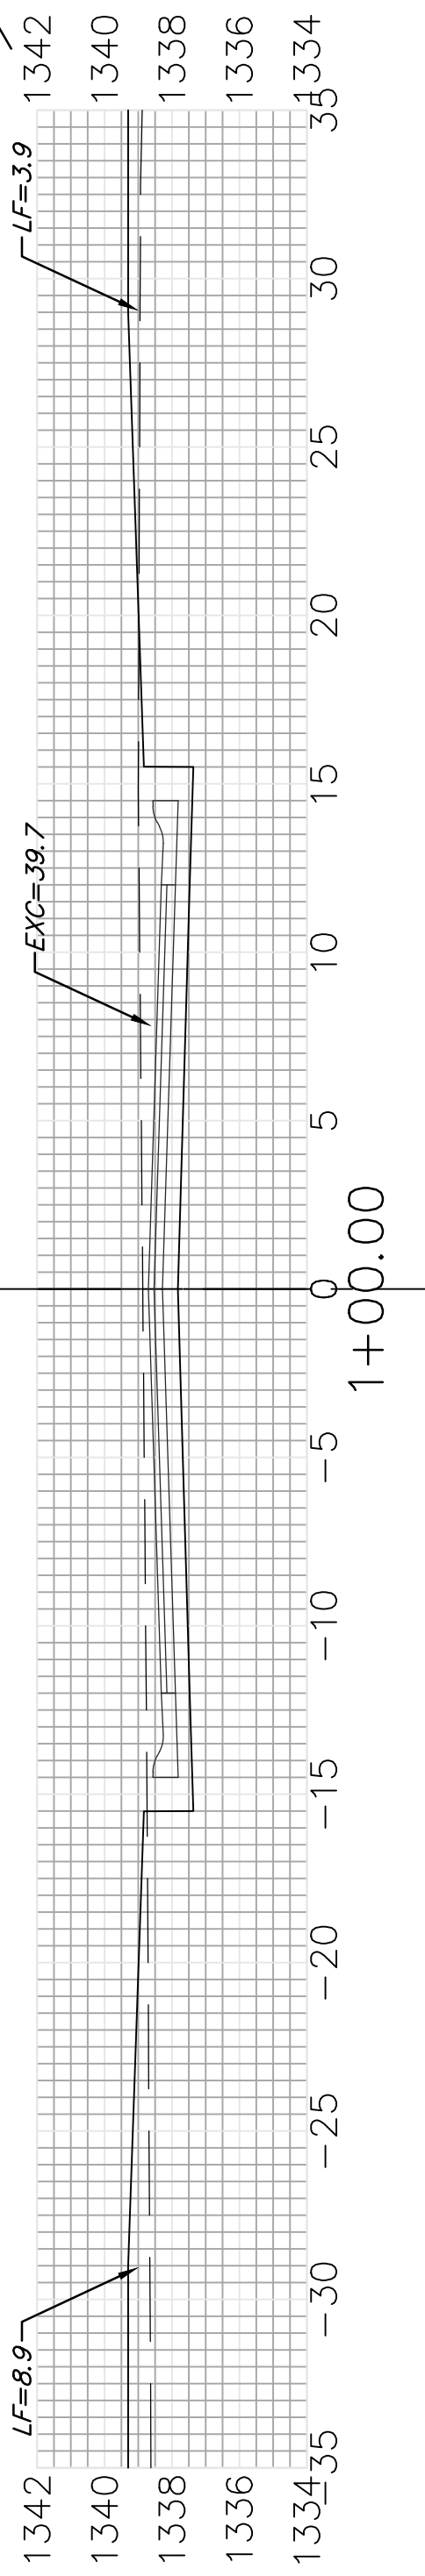

$3+50.00$
 $3+00.00$

$3+00.00$
 $2+64.02$

$2+27.78$
 $1+88.43$

$1+50.00$
 $1+00.00$

RIDGE FORT CT.

Sheet Totals
 Excavation = 272.4 C.Y.
 Loose Fill = 167.1 C.Y.
 Compacted Fill = 0.0 C.Y.

