



FHWA REG NO.	STATE	PROJECT NO.	YEAR	SHEET NO.	TOTAL SHEETS
7	KANSAS	87 N-0199-01	2002	142	158
FED. AID NO. - CMQ-N019(901)					

HORIZONTAL SCALE 1:100
VERTICAL SCALE 1:50


0+740

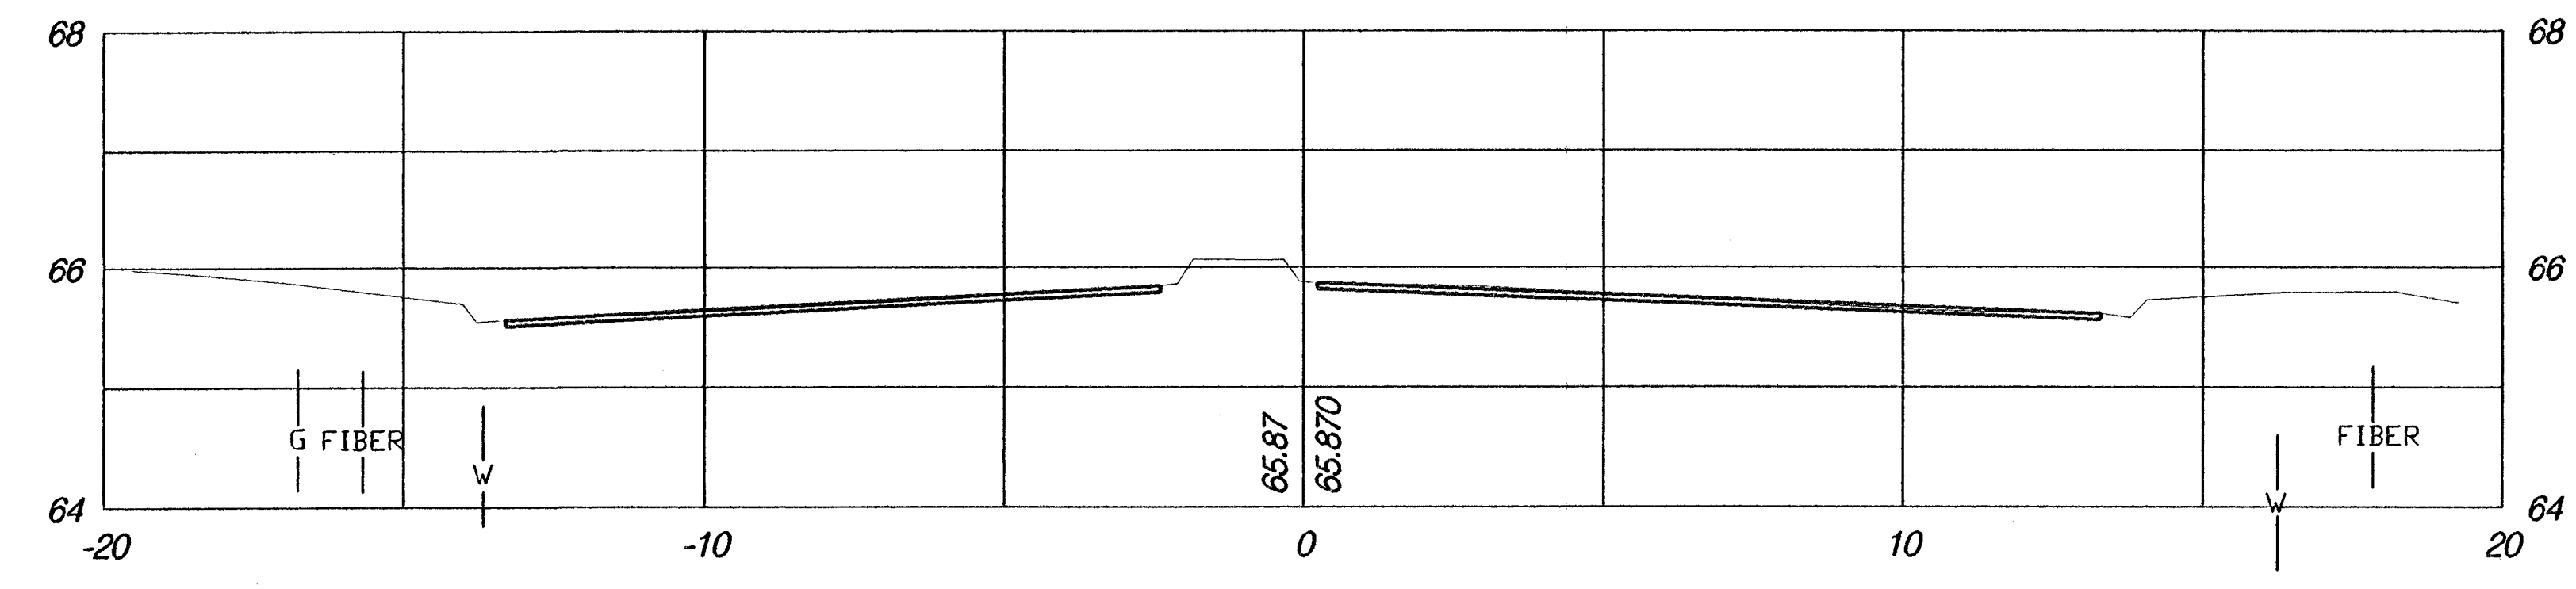


0+720

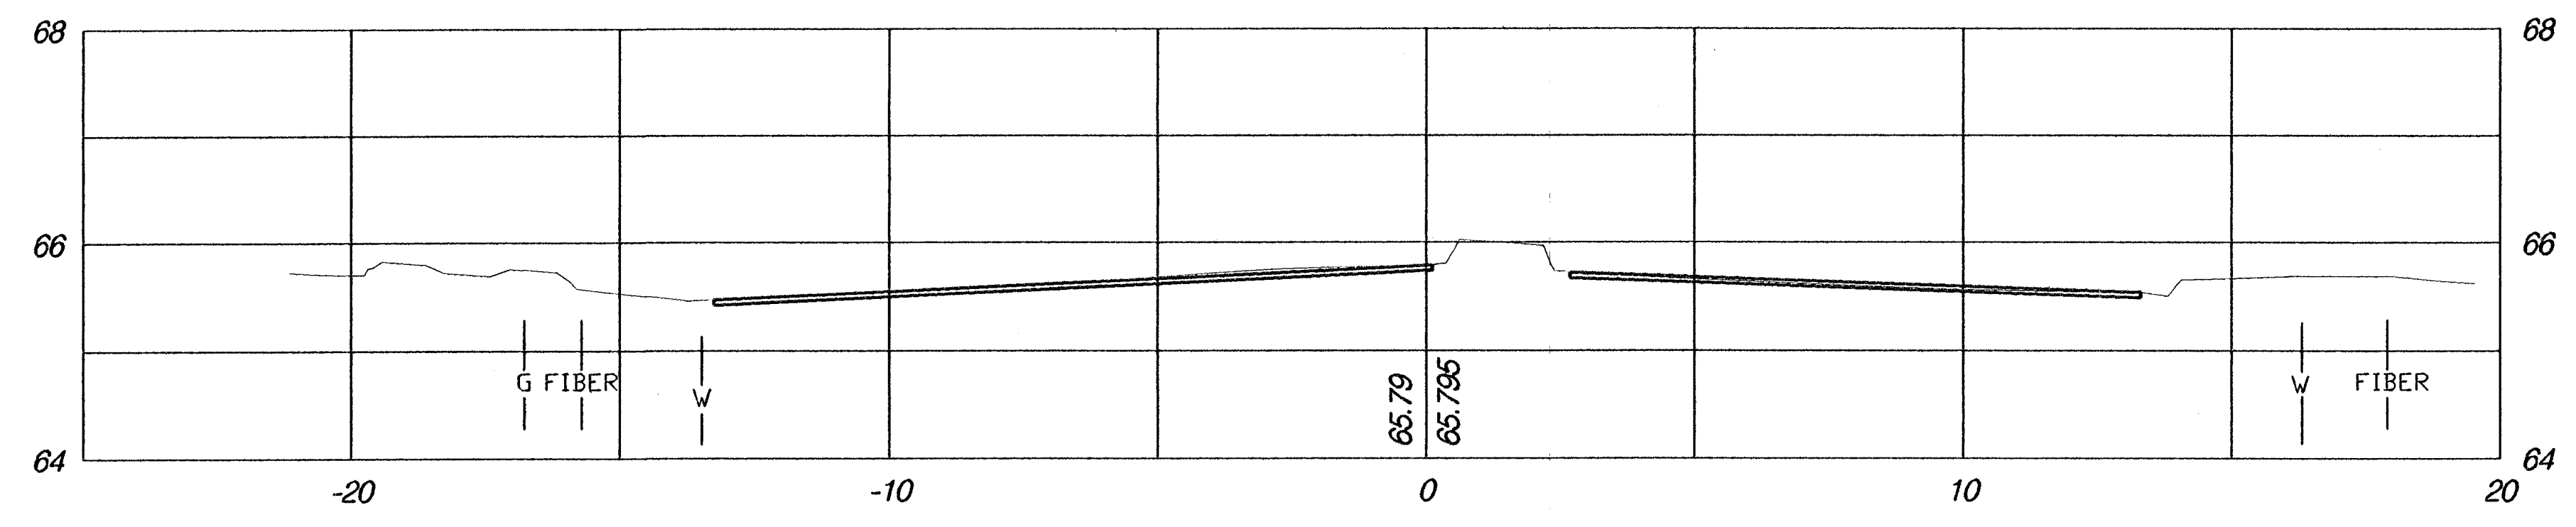

0+700

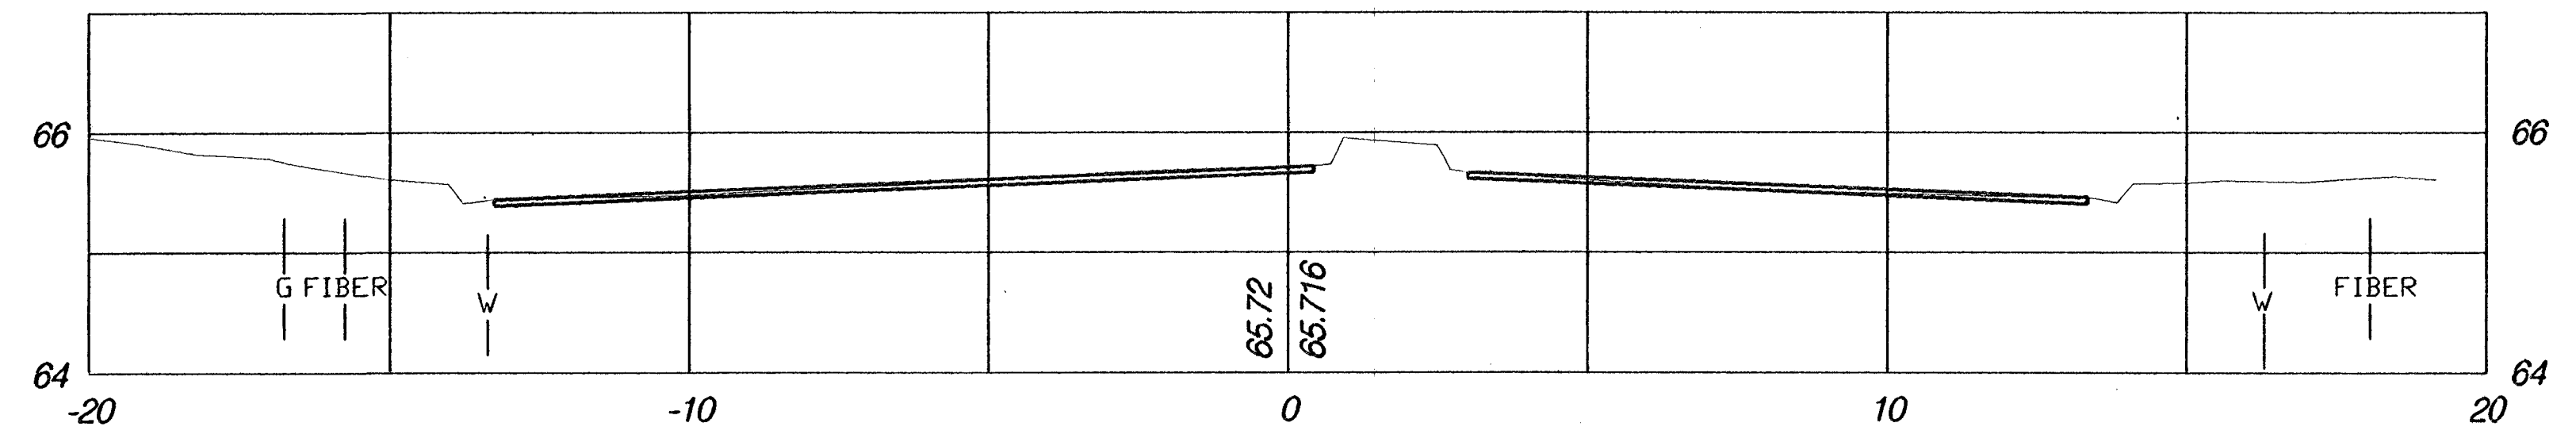

0+680

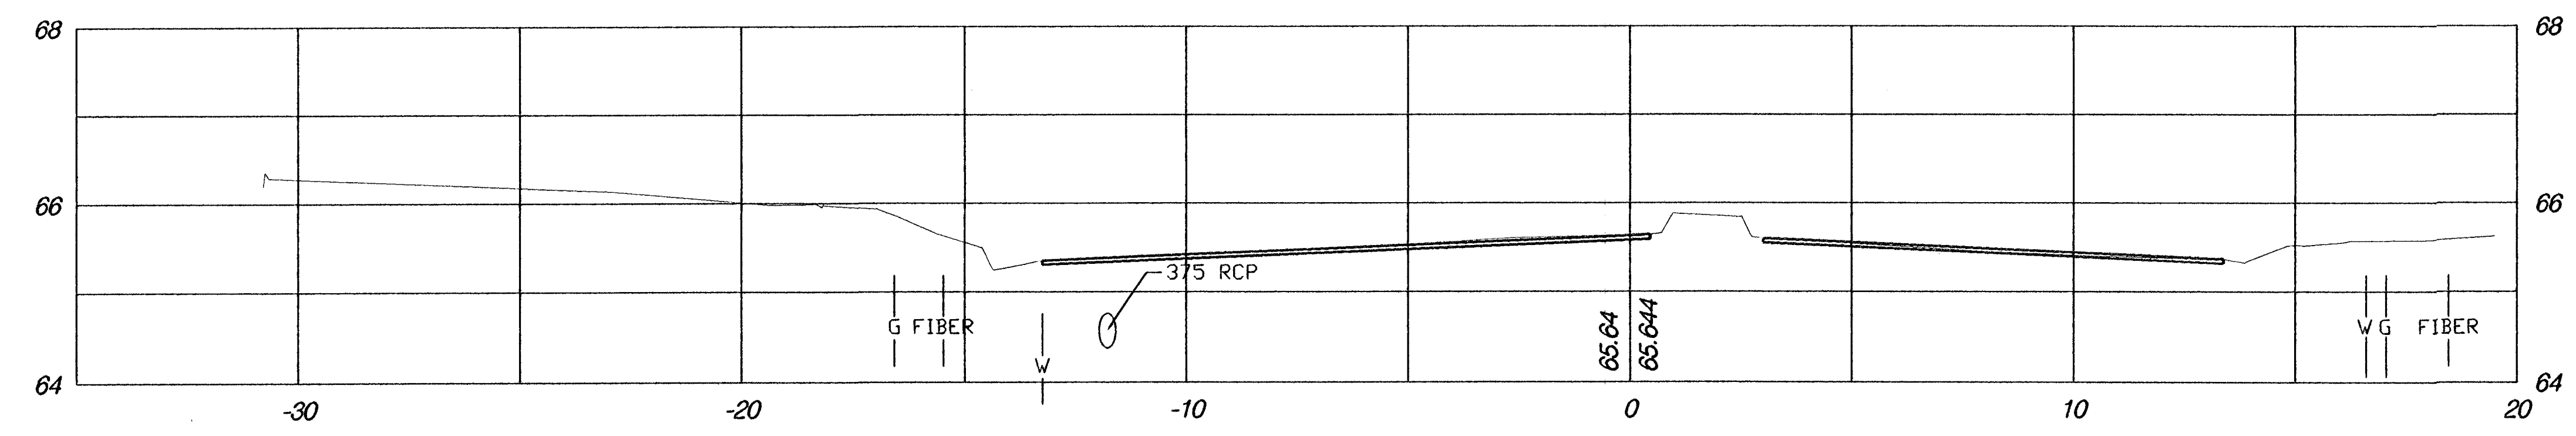

ROCK ROAD CROSS SECTIONS

HWS Consulting Group Inc.
Omaha Office
10844 Old Mill Rd., Ste. 1
Omaha, NE 68154
Phone: (402) 333-5792
Fax: (402) 333-2248

Designed By:	BWE	Checked By:	RJK
Drawn By:	HS	Date:	03-25-2002
		Job No.:	55-70-2003