
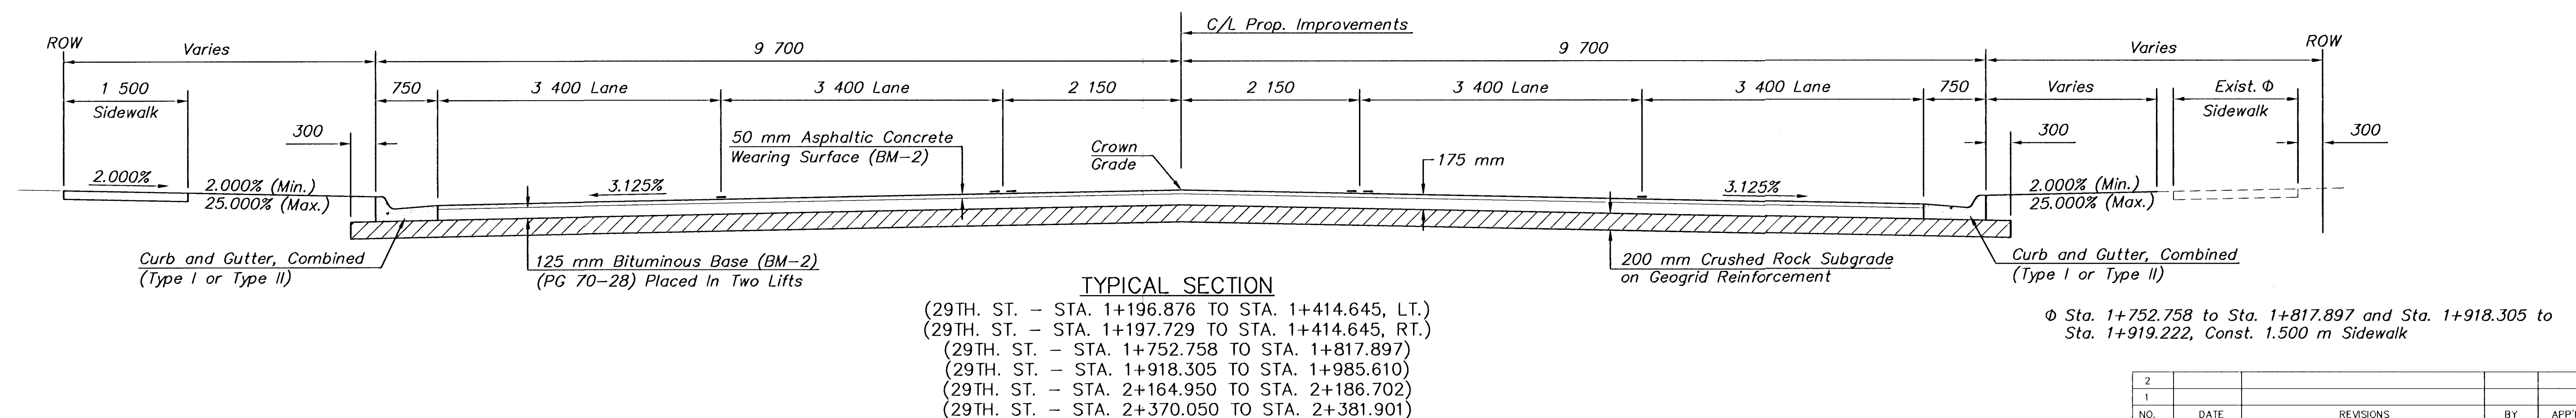
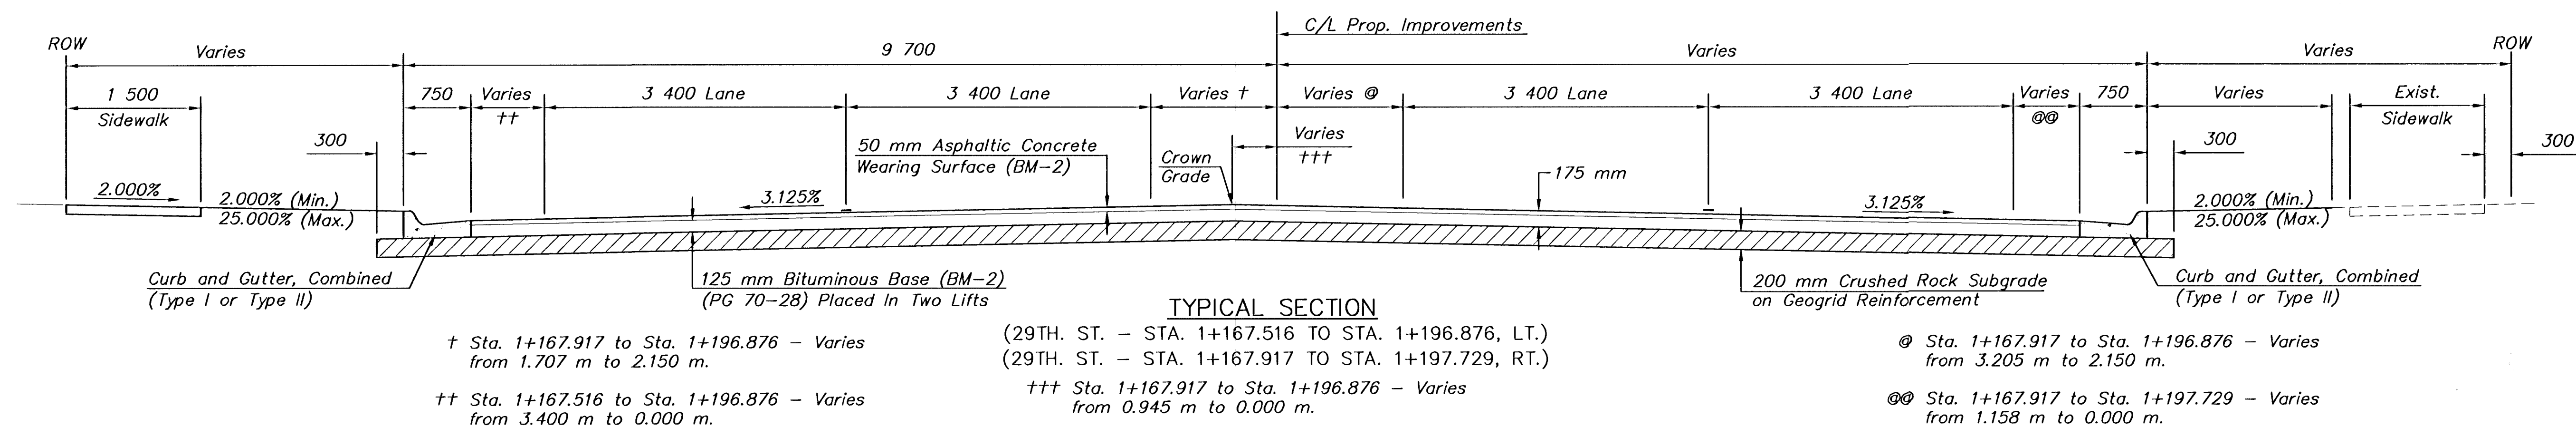


|                    | BY | DATE |
|--------------------|----|------|
| REFERENCES NOTED   |    |      |
| REFERENCES CHECKED |    |      |
|                    |    |      |
|                    |    |      |

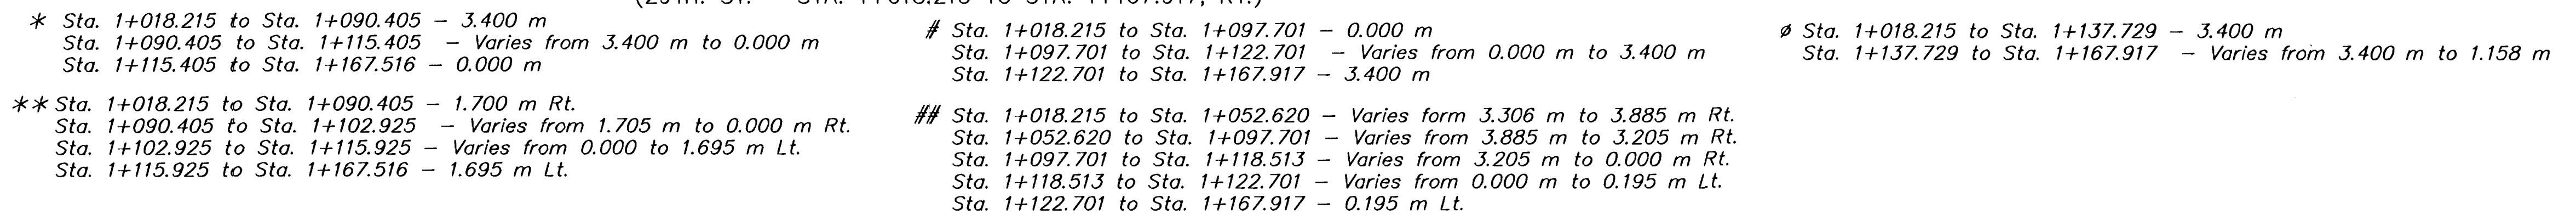

|     |      |           |    |       |
|-----|------|-----------|----|-------|
| 2   |      |           |    |       |
| 1   |      |           |    |       |
| NO. | DATE | REVISIONS | BY | APP'D |

KANSAS DEPARTMENT OF TRANSPORTATION

29TH. STREET NORTH  
TYPICAL SECTIONS

PROJ. NO. 87 N-0287-01 SEDGWICK CO.

**MKEC ENGINEERING CONSULTANTS, INC.**  
WICHITA, KANSAS

|              |     |             |           |
|--------------|-----|-------------|-----------|
| DESIGNED BY: | ASH | CHECKED BY: | GJA       |
| DRAWN BY:    | WNJ | DATE:       | JAN. 2003 |
|              |     | SHEET       | 3 OF 107  |