



STATE	PROJECT NO.	YEAR	SHEET NO	TOTAL SHEETS
KANSAS	87 N-0287-01	2003	4	107


DATE	
BY	
REFERENCES NOTED	
REFERENCES CHECKED	

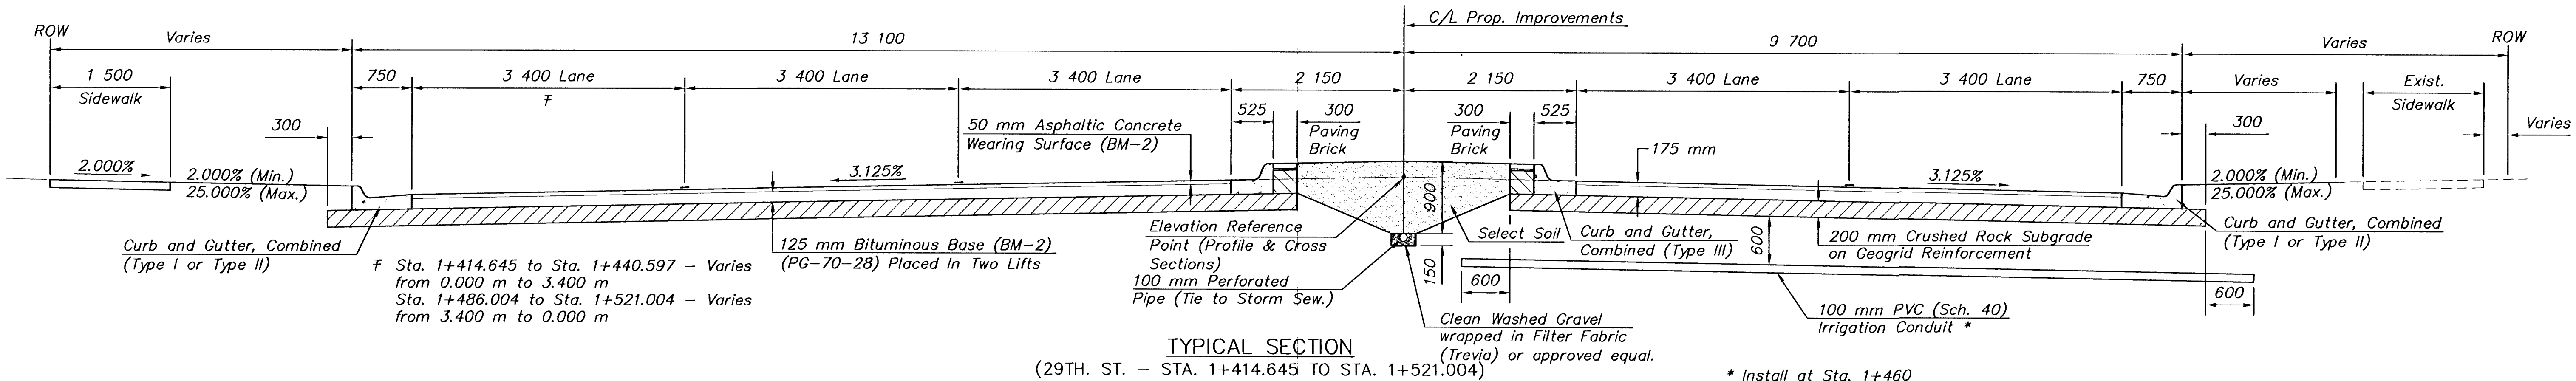

* Install at Sta. 1+460
Contractor to Mark location of pipe using a wooden lathe behind the back of curb.

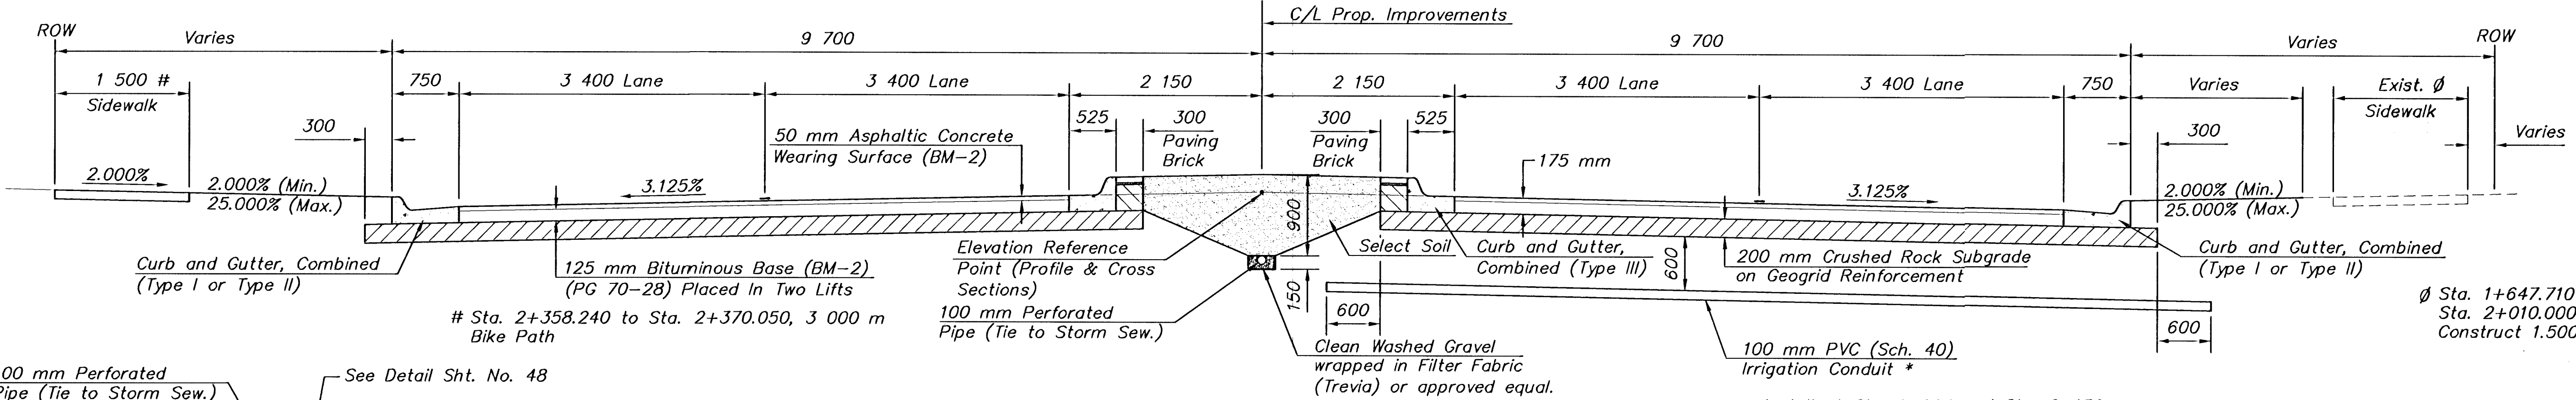



Ø Sta. 1+647.710 to Sta. 1+752.758 and Sta. 2+010.000 to Sta. 2+030.000, Construct 1.500 m Sidewalk.

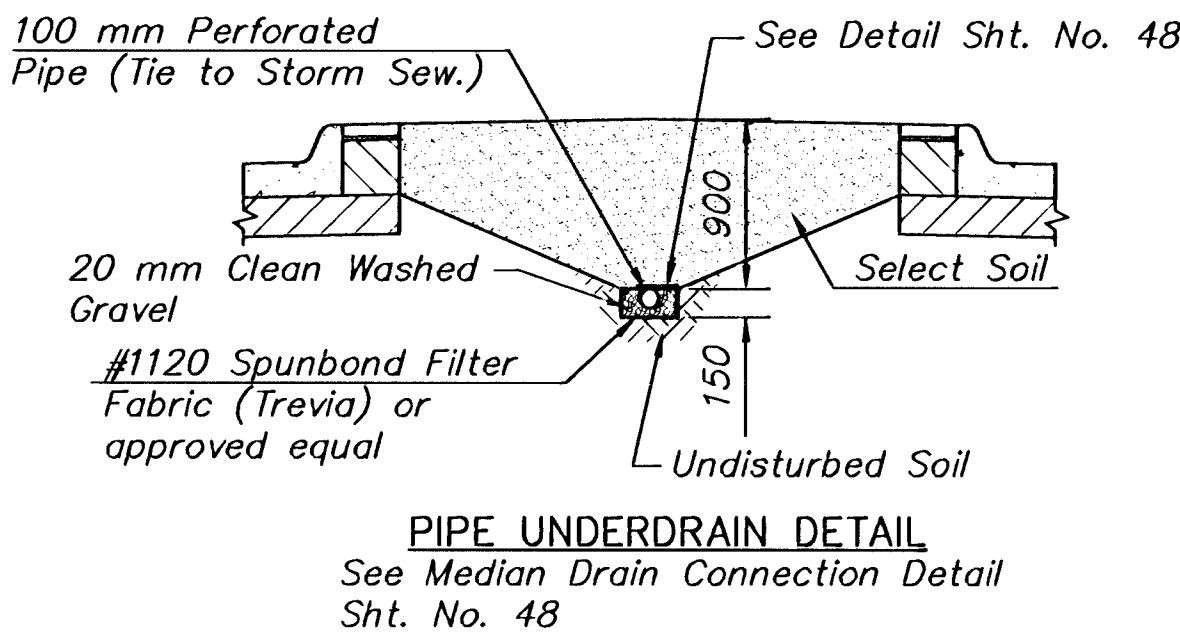

(29TH. ST. - STA. 1+521.004 TO STA. 1+752.758)
(29TH. ST. - STA. 1+817.897 TO STA.1+918.305)
(29TH. ST. - STA. 1+985.610 TO STA. 2+164.950)
(29TH. ST. - STA. 2+358.240 TO STA. 2+370.050) **

* Install at Sta. 1+905 and Sta. 2+150
Contractor to Mark location of pipe using a wooden lathe behind the back of curb.

** Sta. 2+358.240 to Sta. 2+370.050
Install Underdrain instead of Pipe Underdrain. See Underdrain detail this sheet.

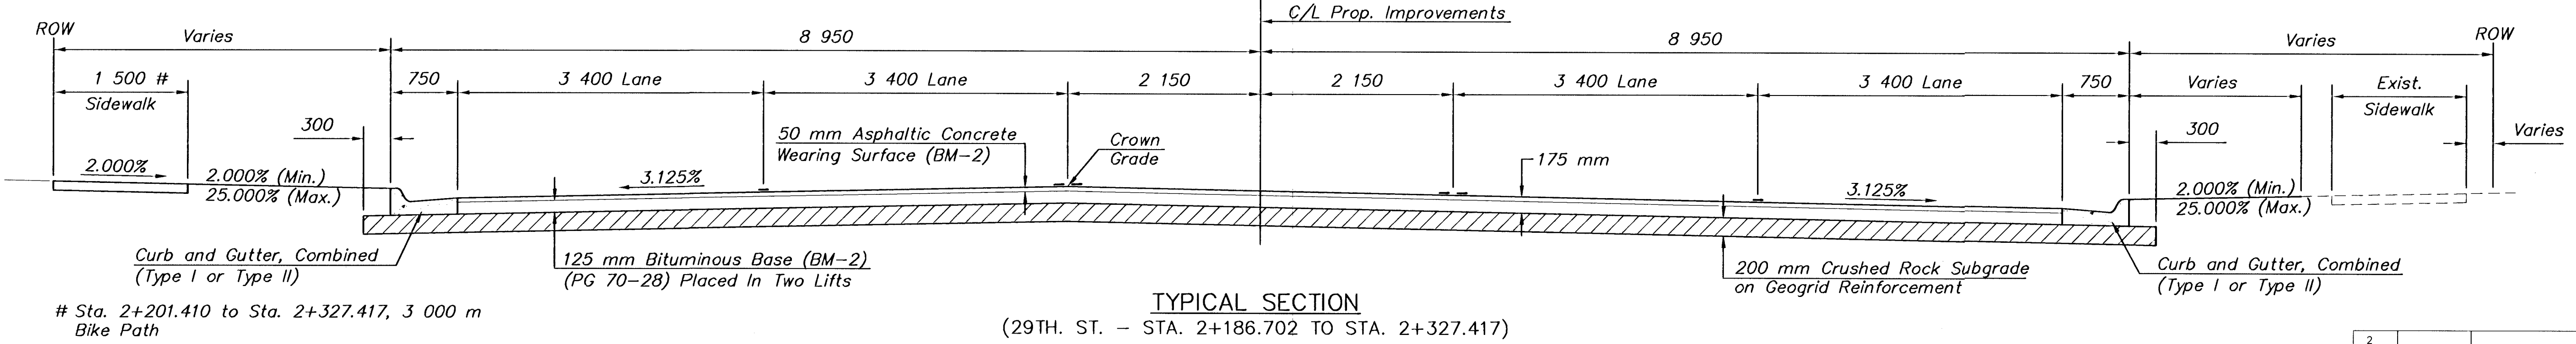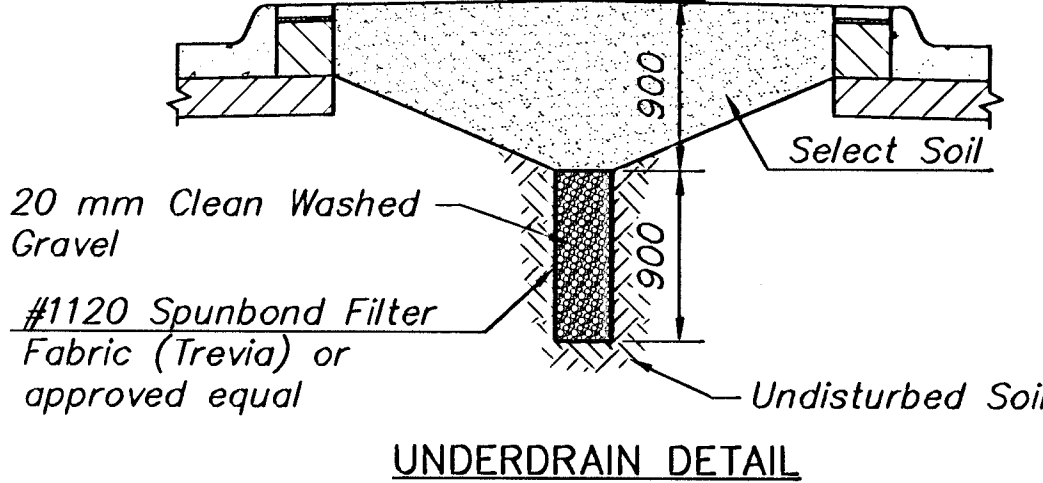

2				
1				
NO.	DATE	REVISIONS	BY	APP'D
KANSAS DEPARTMENT OF TRANSPORTATION				
29TH. STREET NORTH TYPICAL SECTIONS				
PROJ. NO. 87 N-0287-01			SEDGWICK CO.	
MKEC ENGINEERING CONSULTANTS, INC. WICHITA, KANSAS				
DESIGNED BY: ASH		CHECKED BY: GJA		
DRAWN BY: WNJ		DATE: Jan. 2003 SHEET 4 OF 107		