

TABLE OF CONTENTS:

9TH STREET CORRIDOR	
<i>PAVING</i>	
1	Title Sheet
2	Keysheet
3	General Notepage
4-8	Typical Pavement Sections
9-14	Paving Details
15-16	Dowel Joint Detail
17-24	9th Street Paving Plans
25	Grove Street Paving Plan
26-27	9th & Grove Intersection Details
28	9th & Hillside Intersection Details
29	On-Street Parking Details
30-33	Valley Gutter Details
34	Recap of Quantities
 <i>TRAFFIC & PHASING</i>	
35-38	Marking & Signage Plan
39-40	Sign Details
41	Signalization Conduit & Structures
42	Signalization Wiring
43-45	Signal Details
46-53	Construction Sequencing
54-56	Detour Plans
57-60	Traffic Control Details
 <i>EROSION CONTROL & SODDING</i>	
61-62	Erosion Control Plan
63-64	Sodding Plan
65-69	BMP Details
 <i>STORM WATER SEWER</i>	
70-81	Storm Water Sewer Plan & Profiles
82	Headwall Detail
83-86	Storm Water Sewer Details
 <i>CROSS SECTIONS & EARTHWORK</i>	
87-95	9th Street Cross Sections
96	Earthwork Volume Tables
 <i>ARTISTIC ELEMENTS</i>	
97	Minnesota Plaza Site Plan
98	Bus Shelter Site Plan
99	Retaining Wall Site Plan
100	Adinkra Symbol Stencil Layout
 <i>LANDSCAPING</i>	
101-110	Landscaping Plans
 <i>STRUCTURAL</i>	
S1-S4	Structural Plans
 <i>WATER IMPROVEMENTS</i>	
W1	Title Sheet
W2-W12	Water Plan & Profiles
W13	Water Meter Relocation & Quantities
W14-W16	Water Details
 <i>SANITARY SEWER IMPROVEMENTS</i>	
B1	Title Sheet
B2-B3	Sanitary Sewer Plan & Profiles
B4-B5	Sanitary Sewer Details

CONSTRUCTION PLANS FOR PROPOSED 9TH STREET CORRIDOR FROM MINNESOTA to HILLSIDE

FOR
THE CITY OF WICHITA,
SEDGWICK COUNTY, KANSAS

Gary Janzen, P.E., City Engineer



Paving Project

City Project No. 472-85283

O.C.A. No. 707103

OCTOBER, 2017

FINAL PLANS

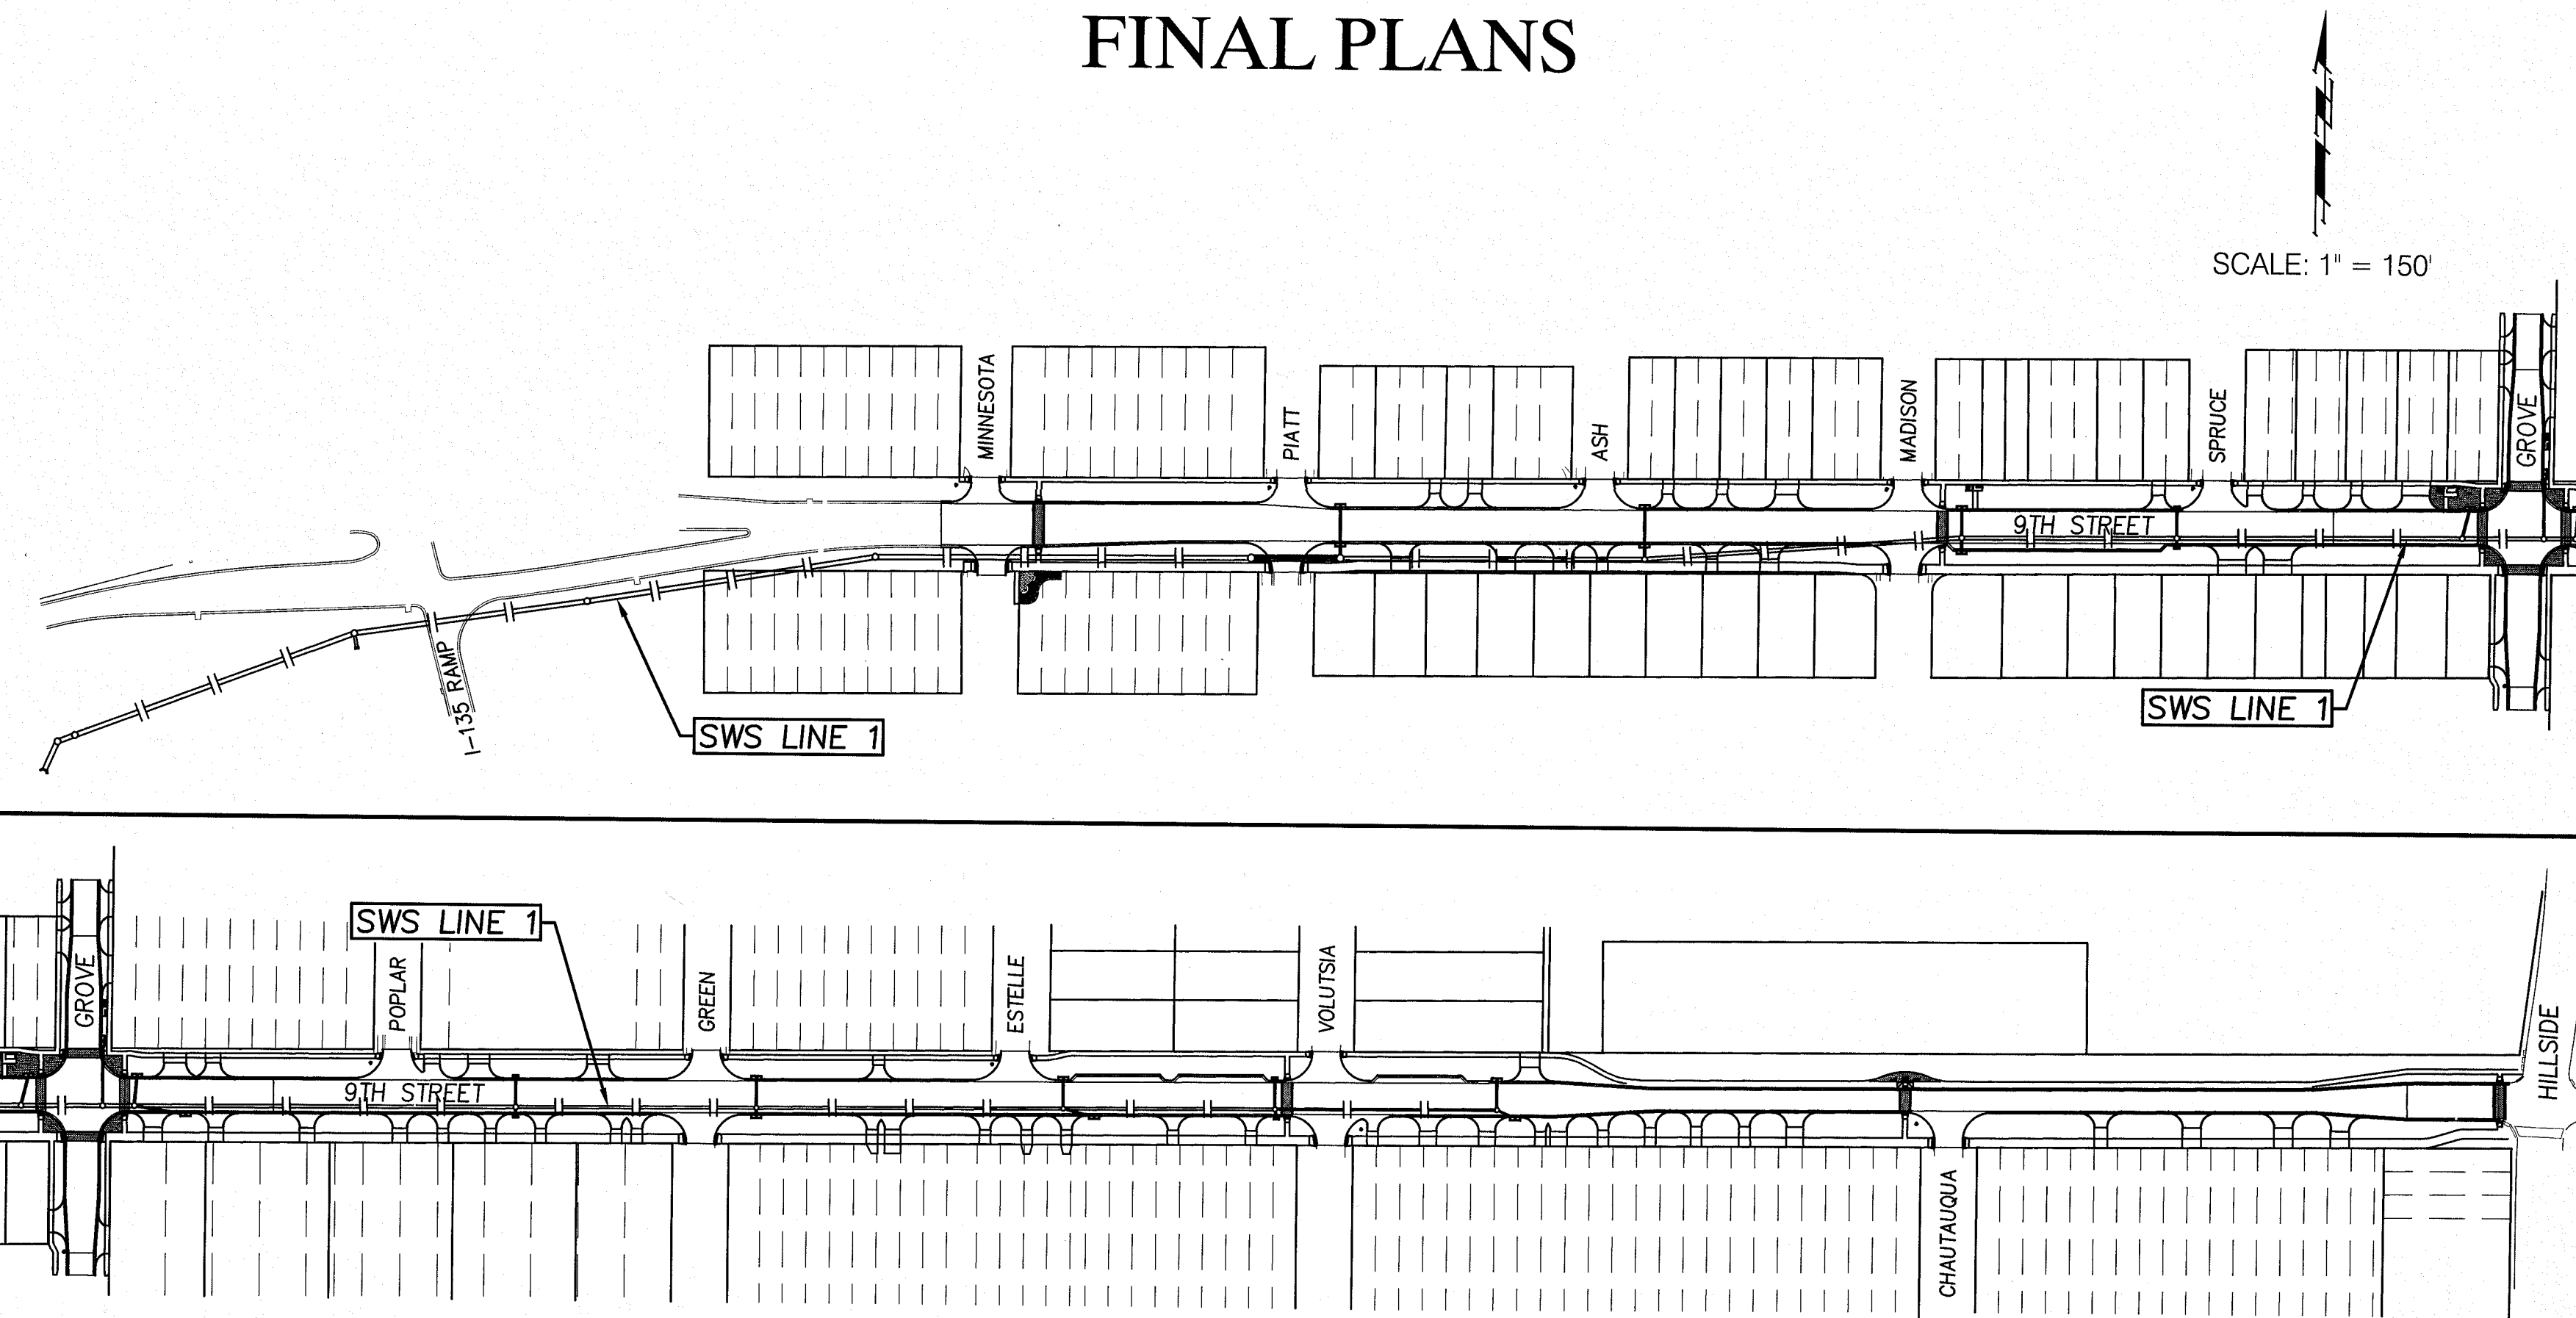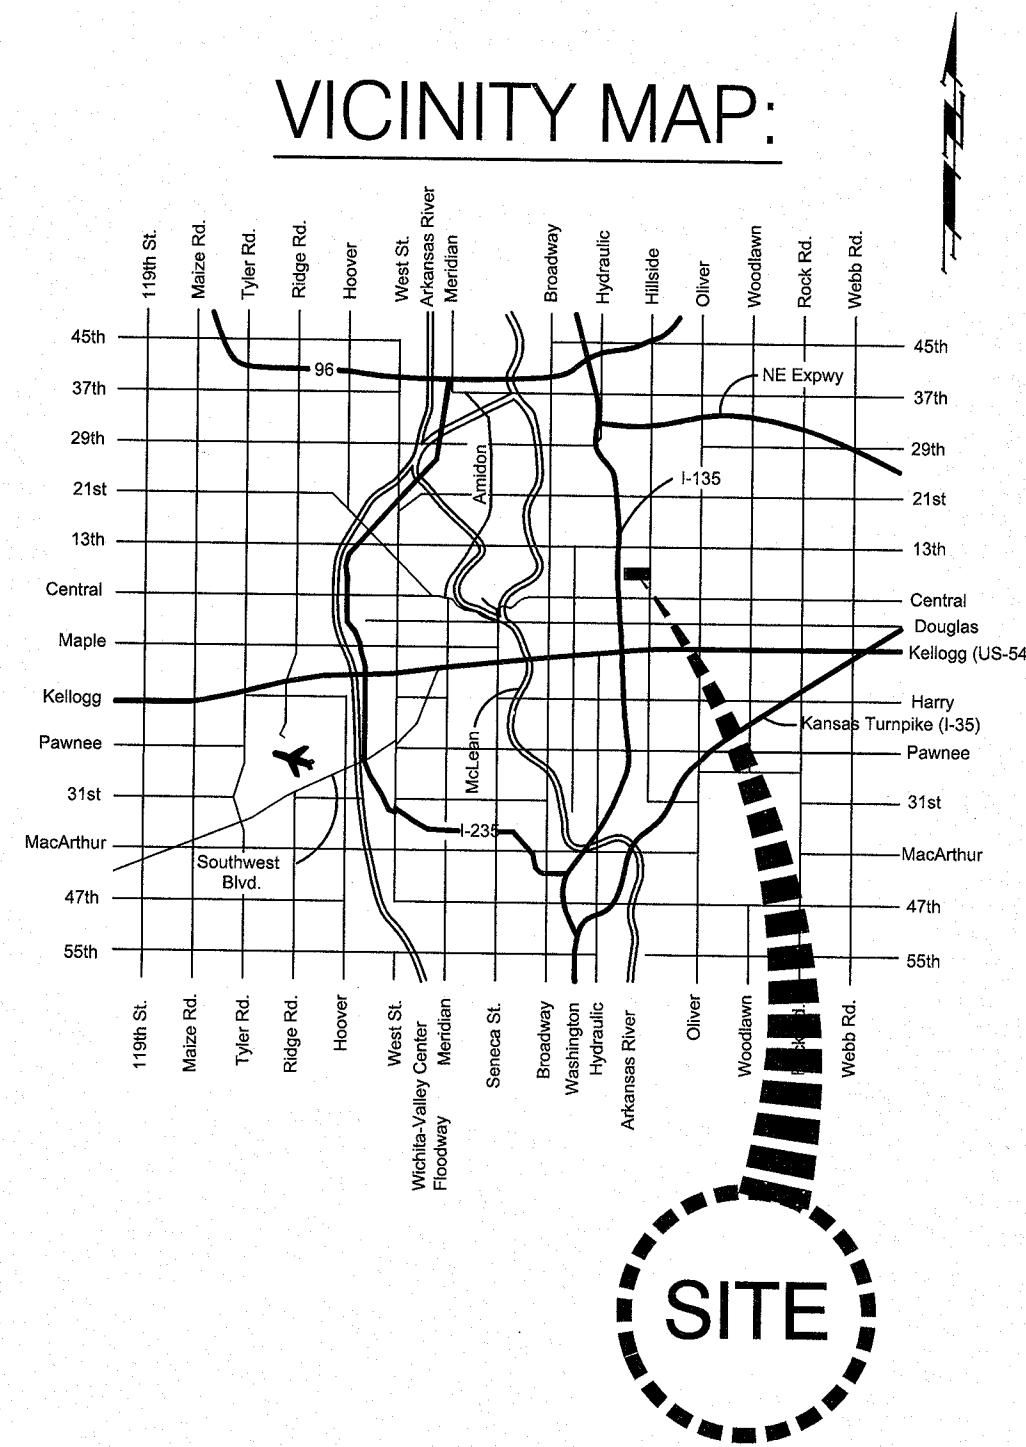

APPROVED - DATE
Gary Janzen 11/03/17
GARY JANZEN, P.E., CITY ENGINEER
CITY OF WICHITA, KANSAS

