

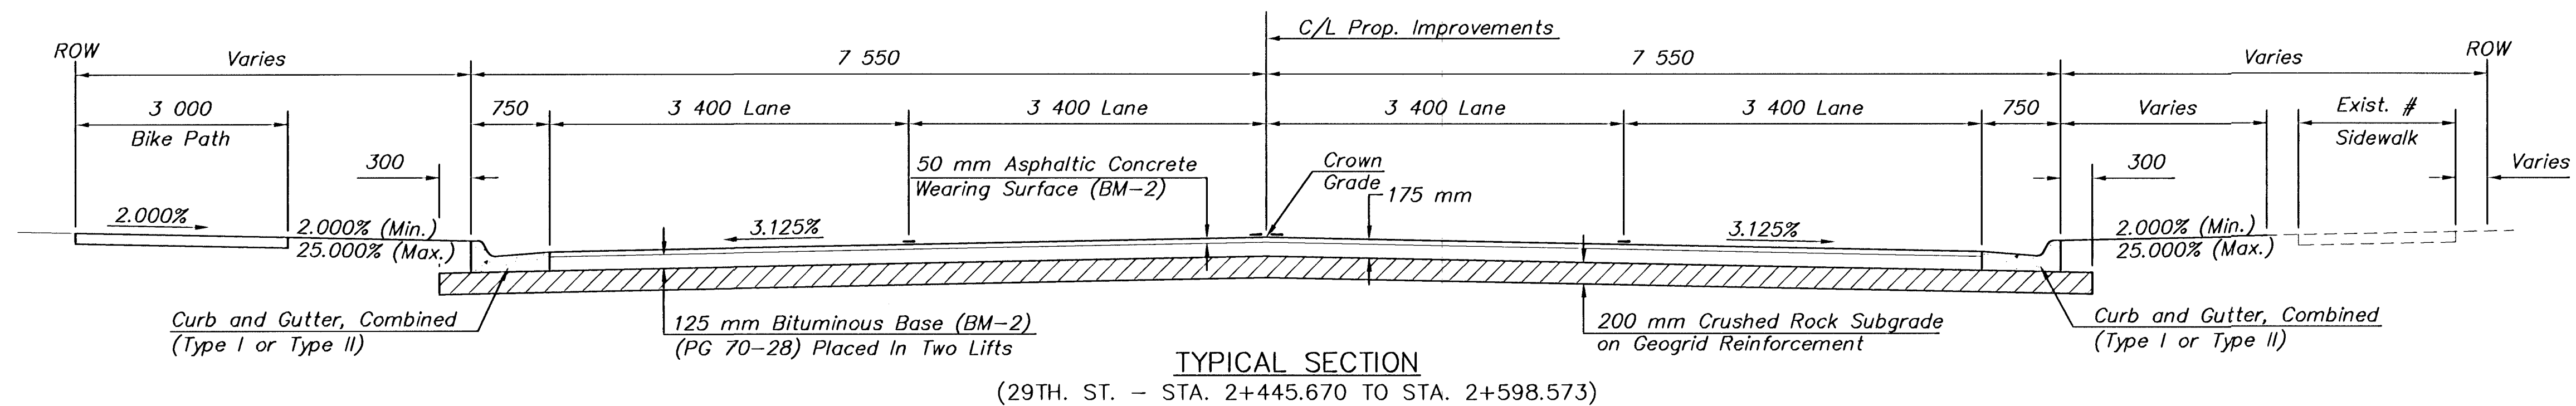
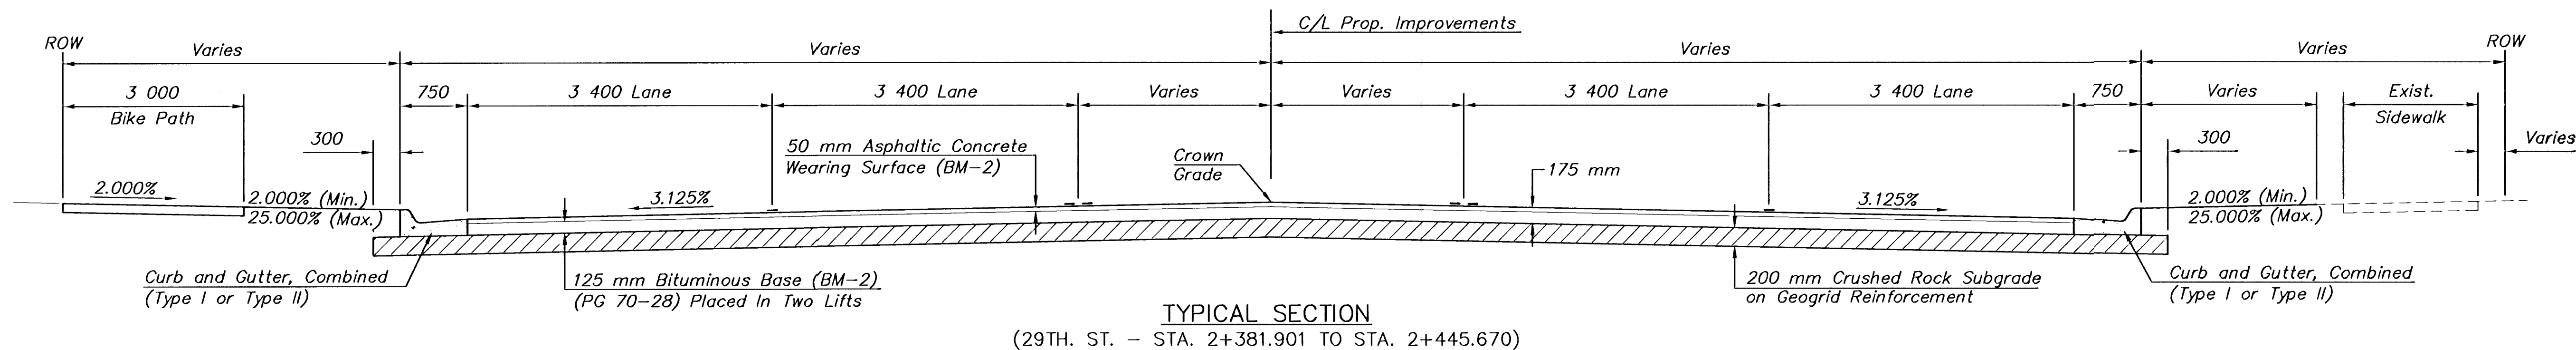


STATE	PROJECT NO.	YEAR	SHEET NO	TOTAL SHEETS
KANSAS	87 N-0287-01	2003	5	107

DATE	
BY	
REFERENCES NOTED	
REFERENCES CHECKED	

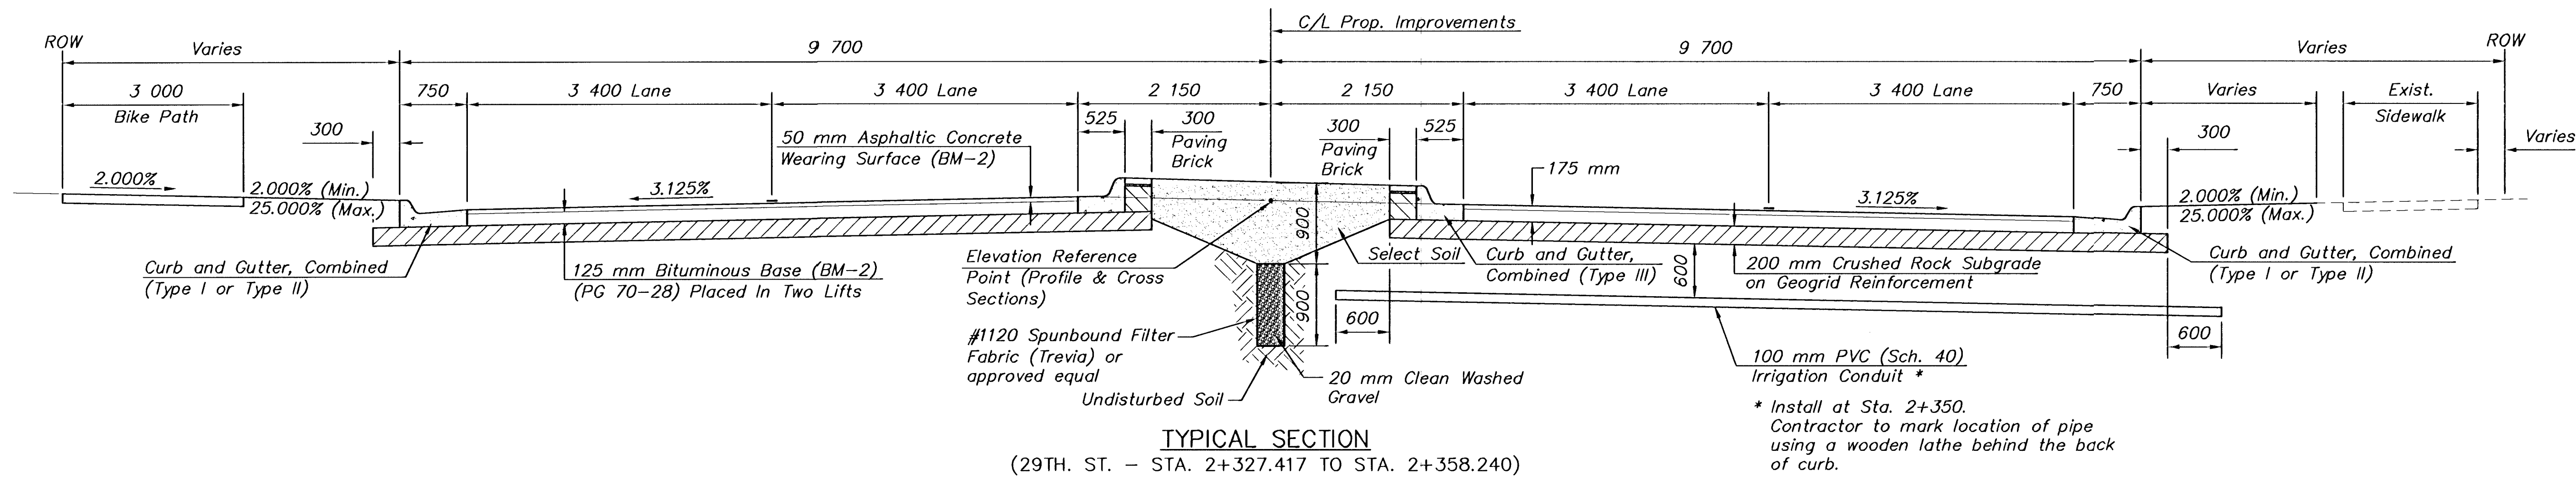

Sta. 2+507.189 to Sta. 2+598.573, Const.
1.500 m Sidewalk

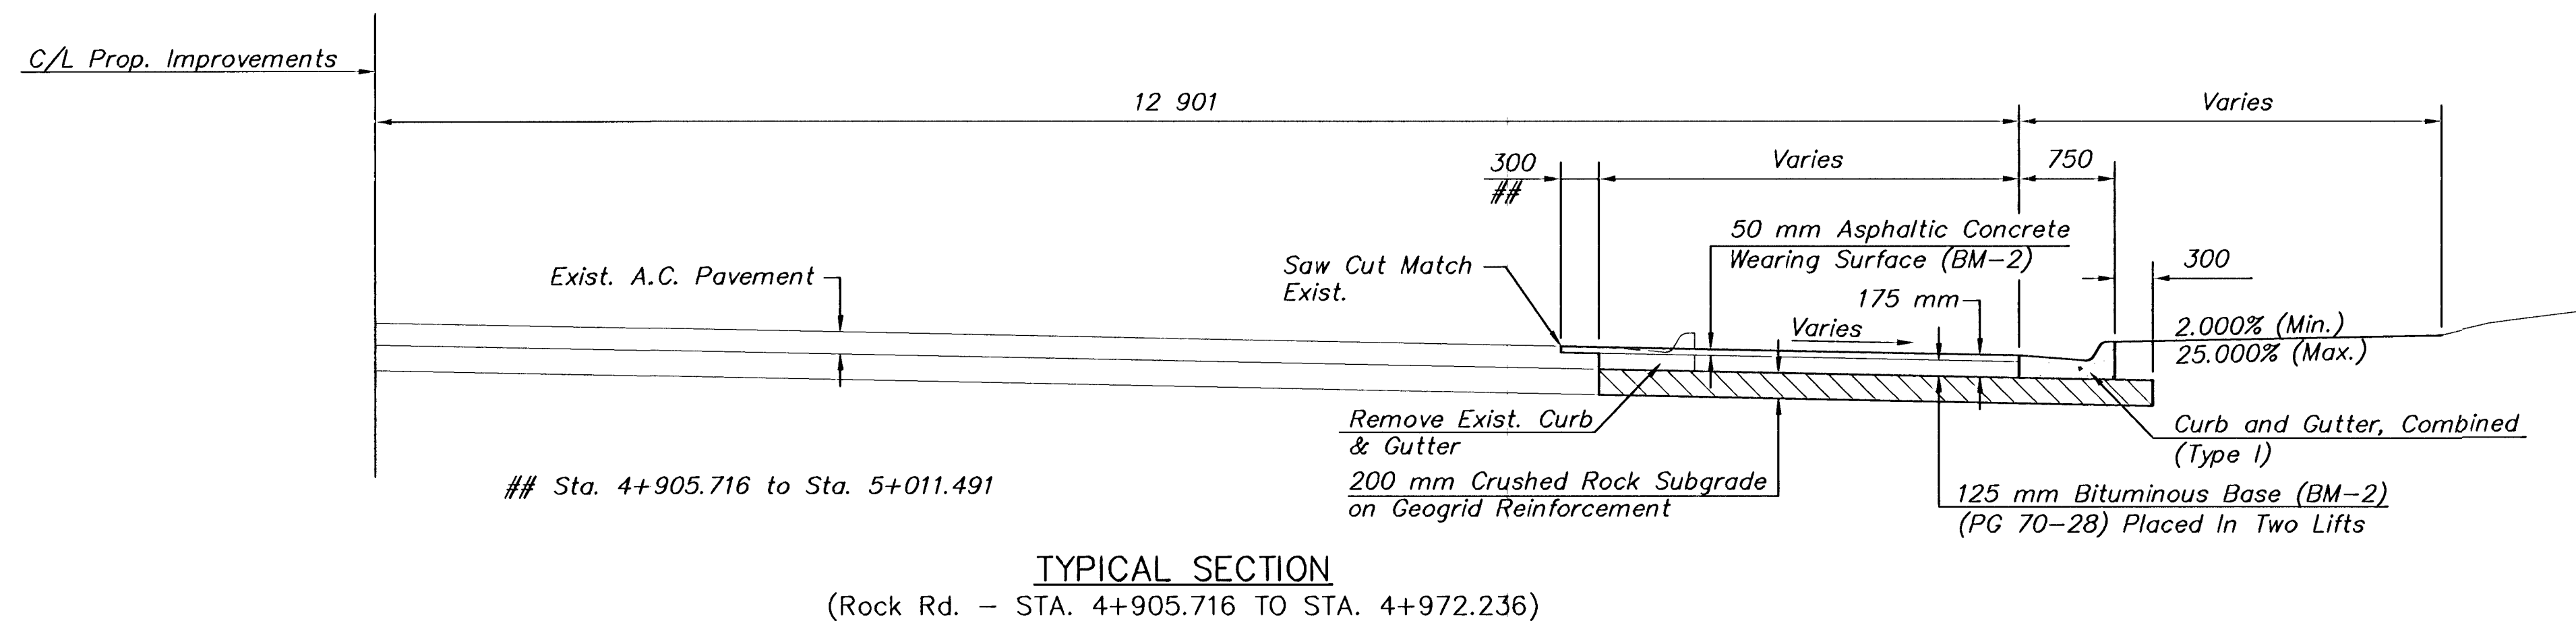

2				
1				
NO.	DATE	REVISIONS	BY	APP'D
KANSAS DEPARTMENT OF TRANSPORTATION				
29TH. STREET NORTH				
TYPICAL SECTIONS				
PROJ. NO. 87 N-0287-01			SEDGWICK CO.	
MKEC ENGINEERING CONSULTANTS, INC.				
WICHITA, KANSAS				
DESIGNED BY:	ASH	CHECKED BY:	GJA	
DRAWN BY:	WNJ	DATE: Jan. 2003	SHEET 5	OF 107