


Dudley Williams and Associates, PA  
 2301 Laura • Suite 200 • Wichita, KS 67211-1514  
 316-263-7591 • www.dwise.com




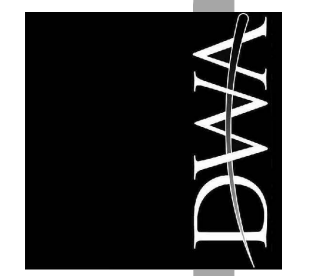


9TH STREET CORRIDOR  
 RETAINING WALL AND PLAZA  
 WICHITA, KANSAS

PROJECT NO.  
17031.00


DATE  
August 8, 2017

S3

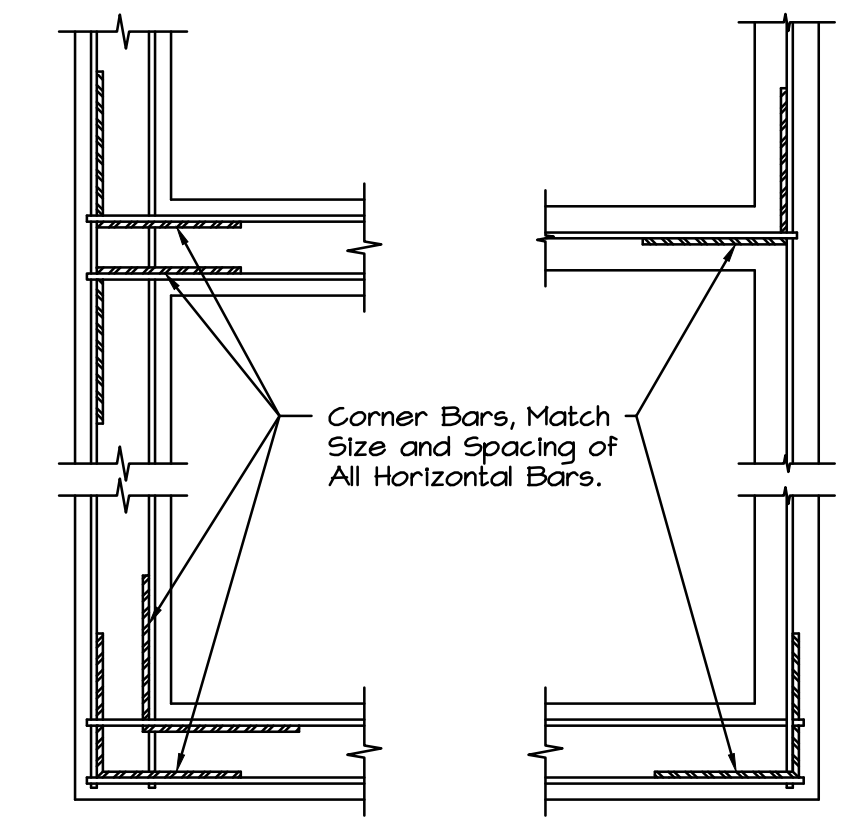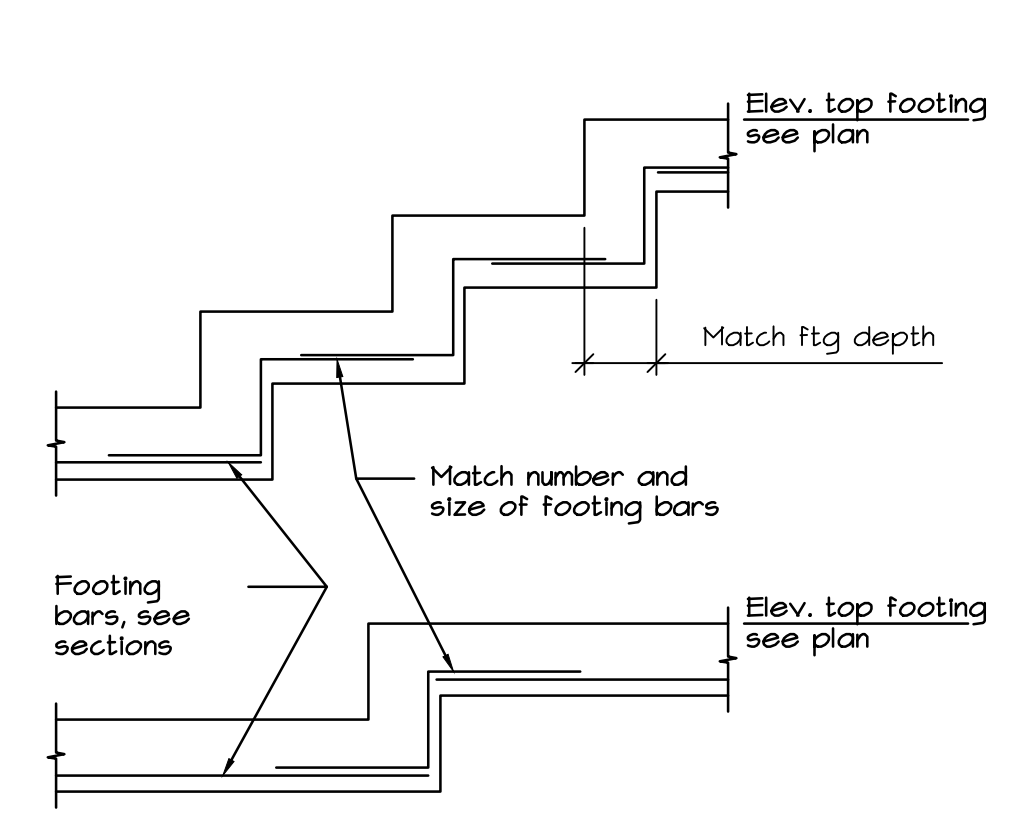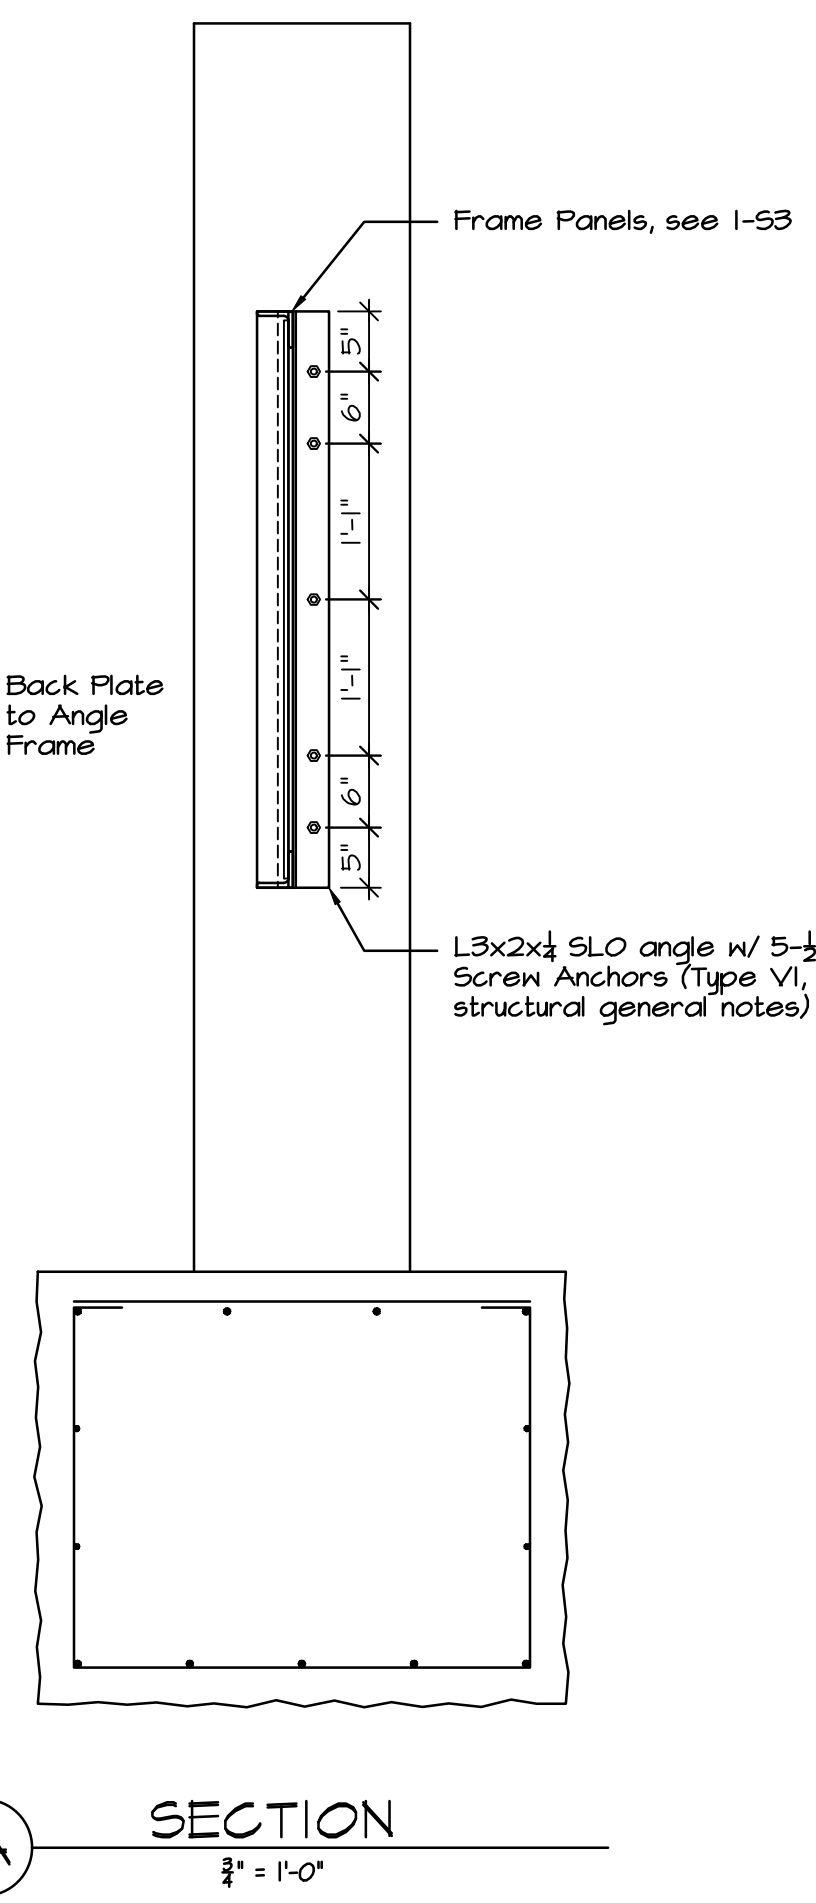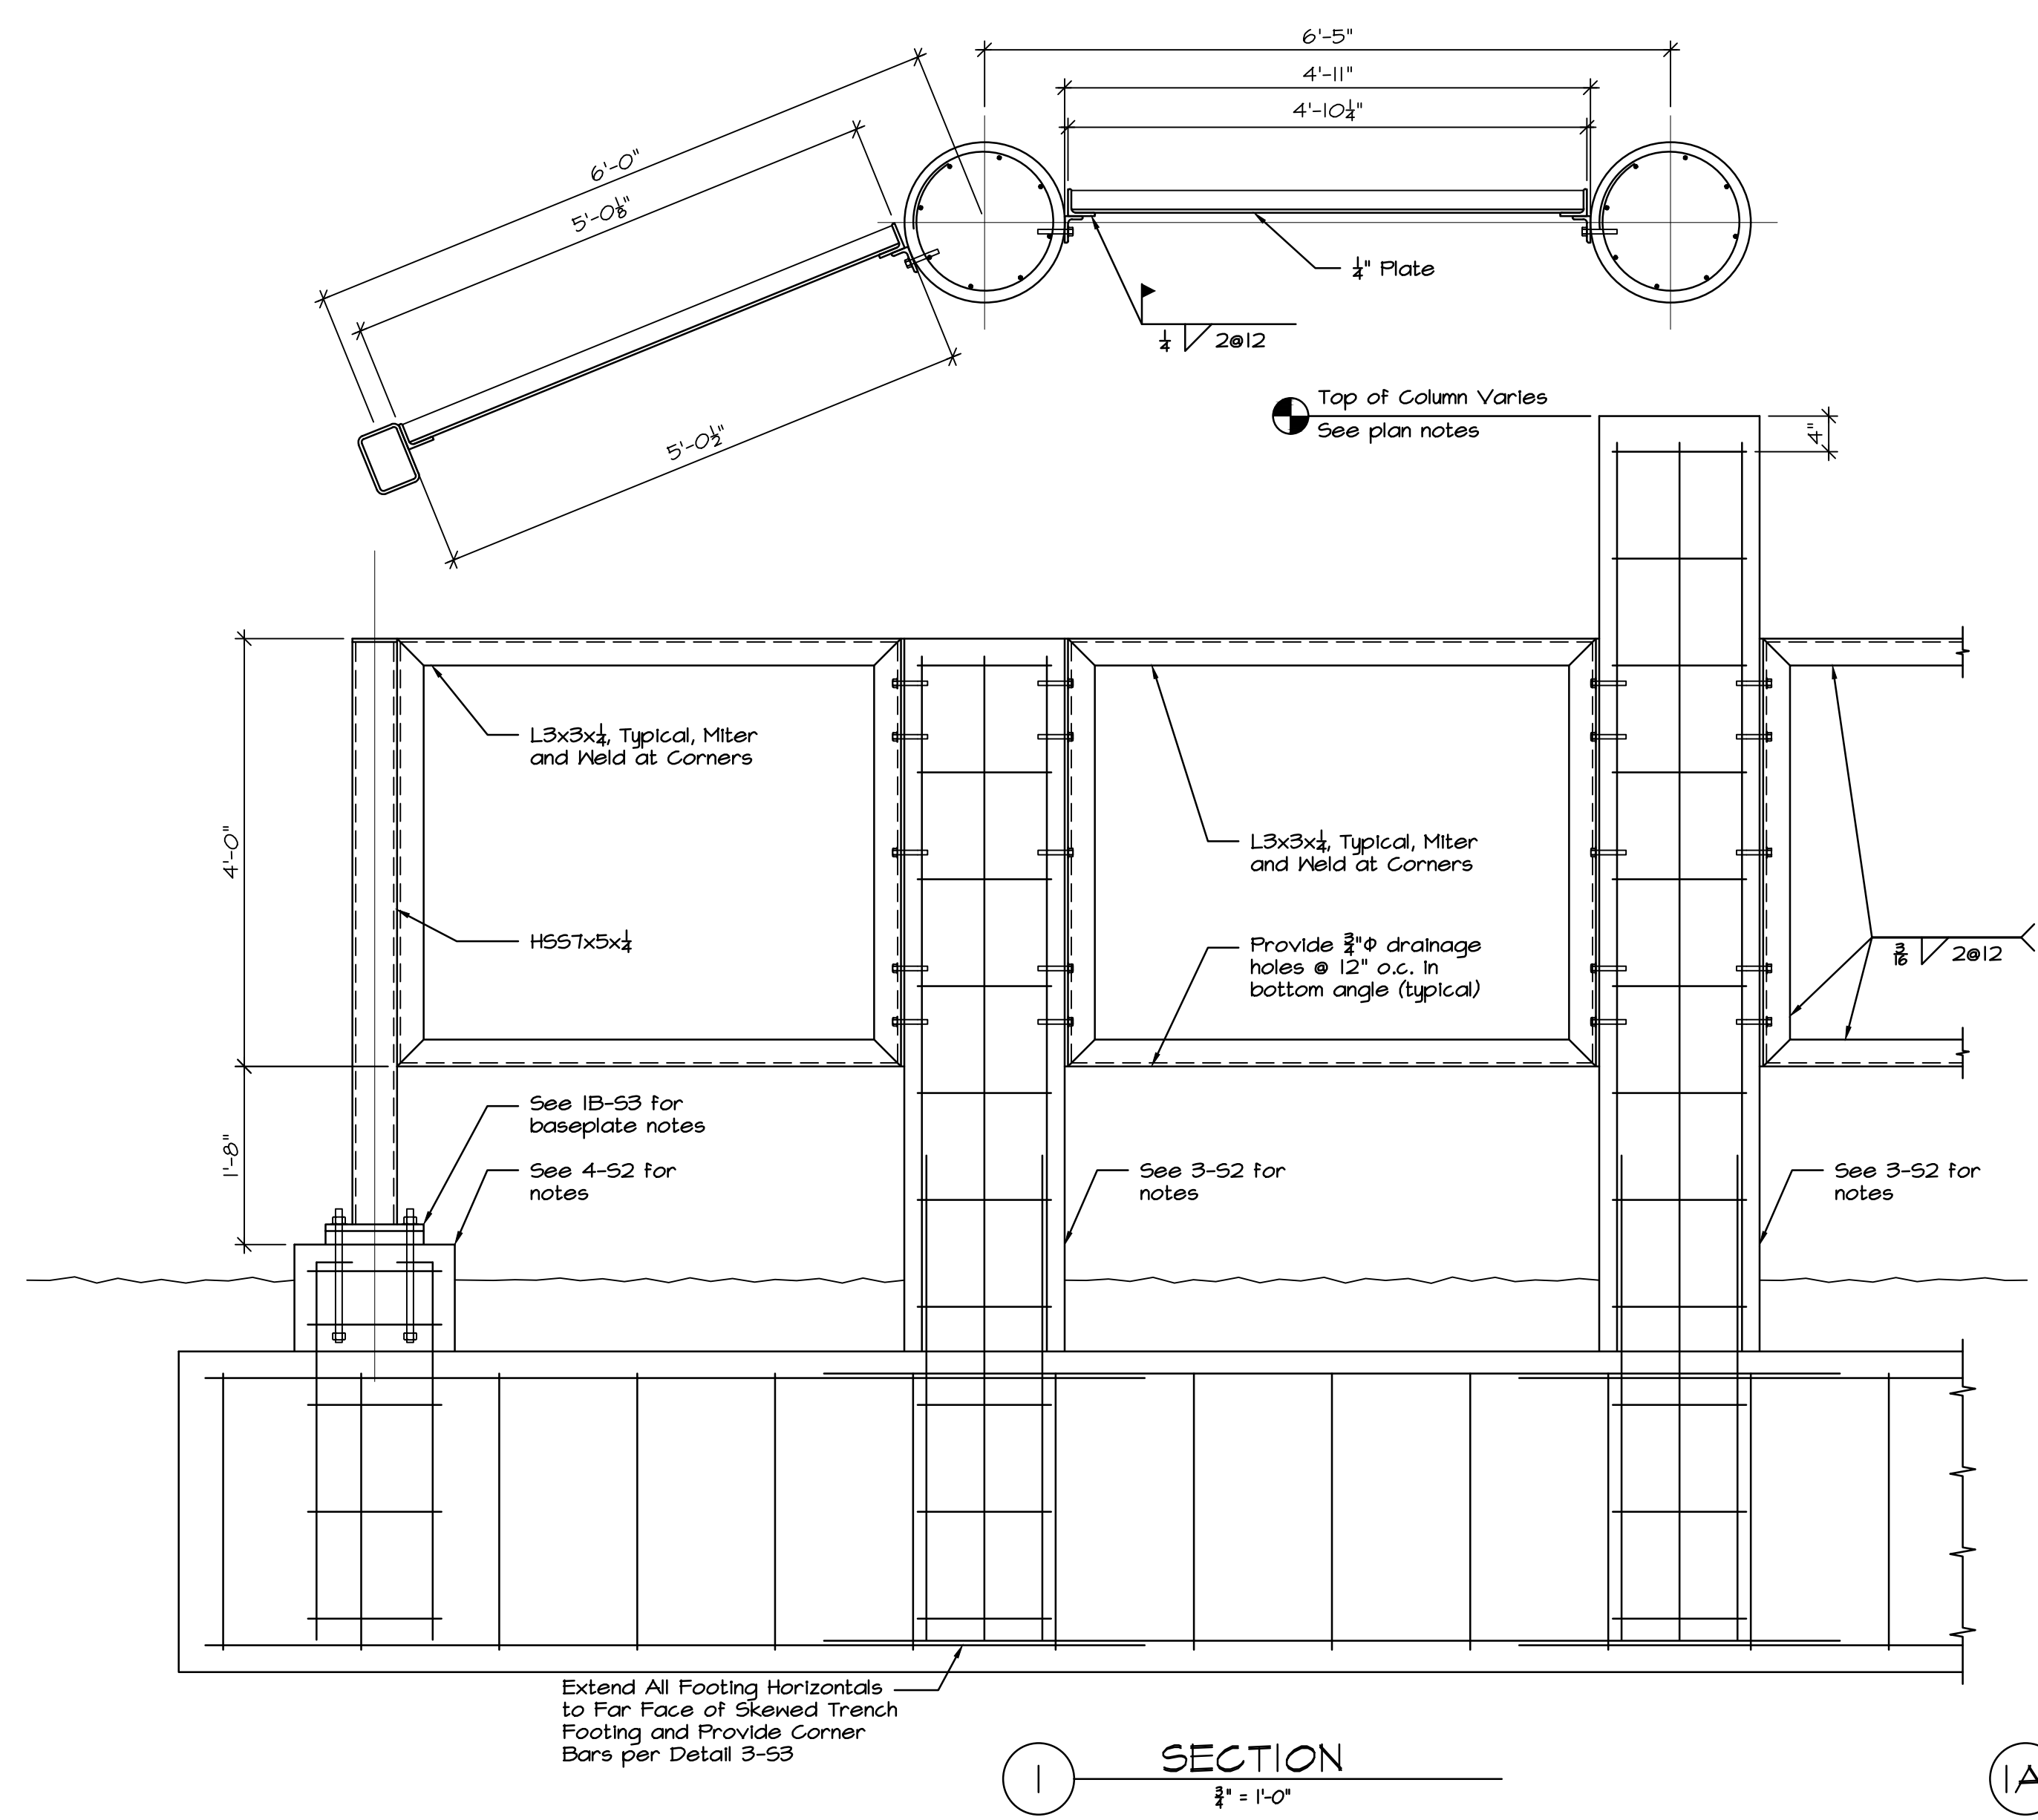


2 STEPPED FOOTING DETAIL  
No Scale


3 CORNER BAR DETAIL  
No Scale

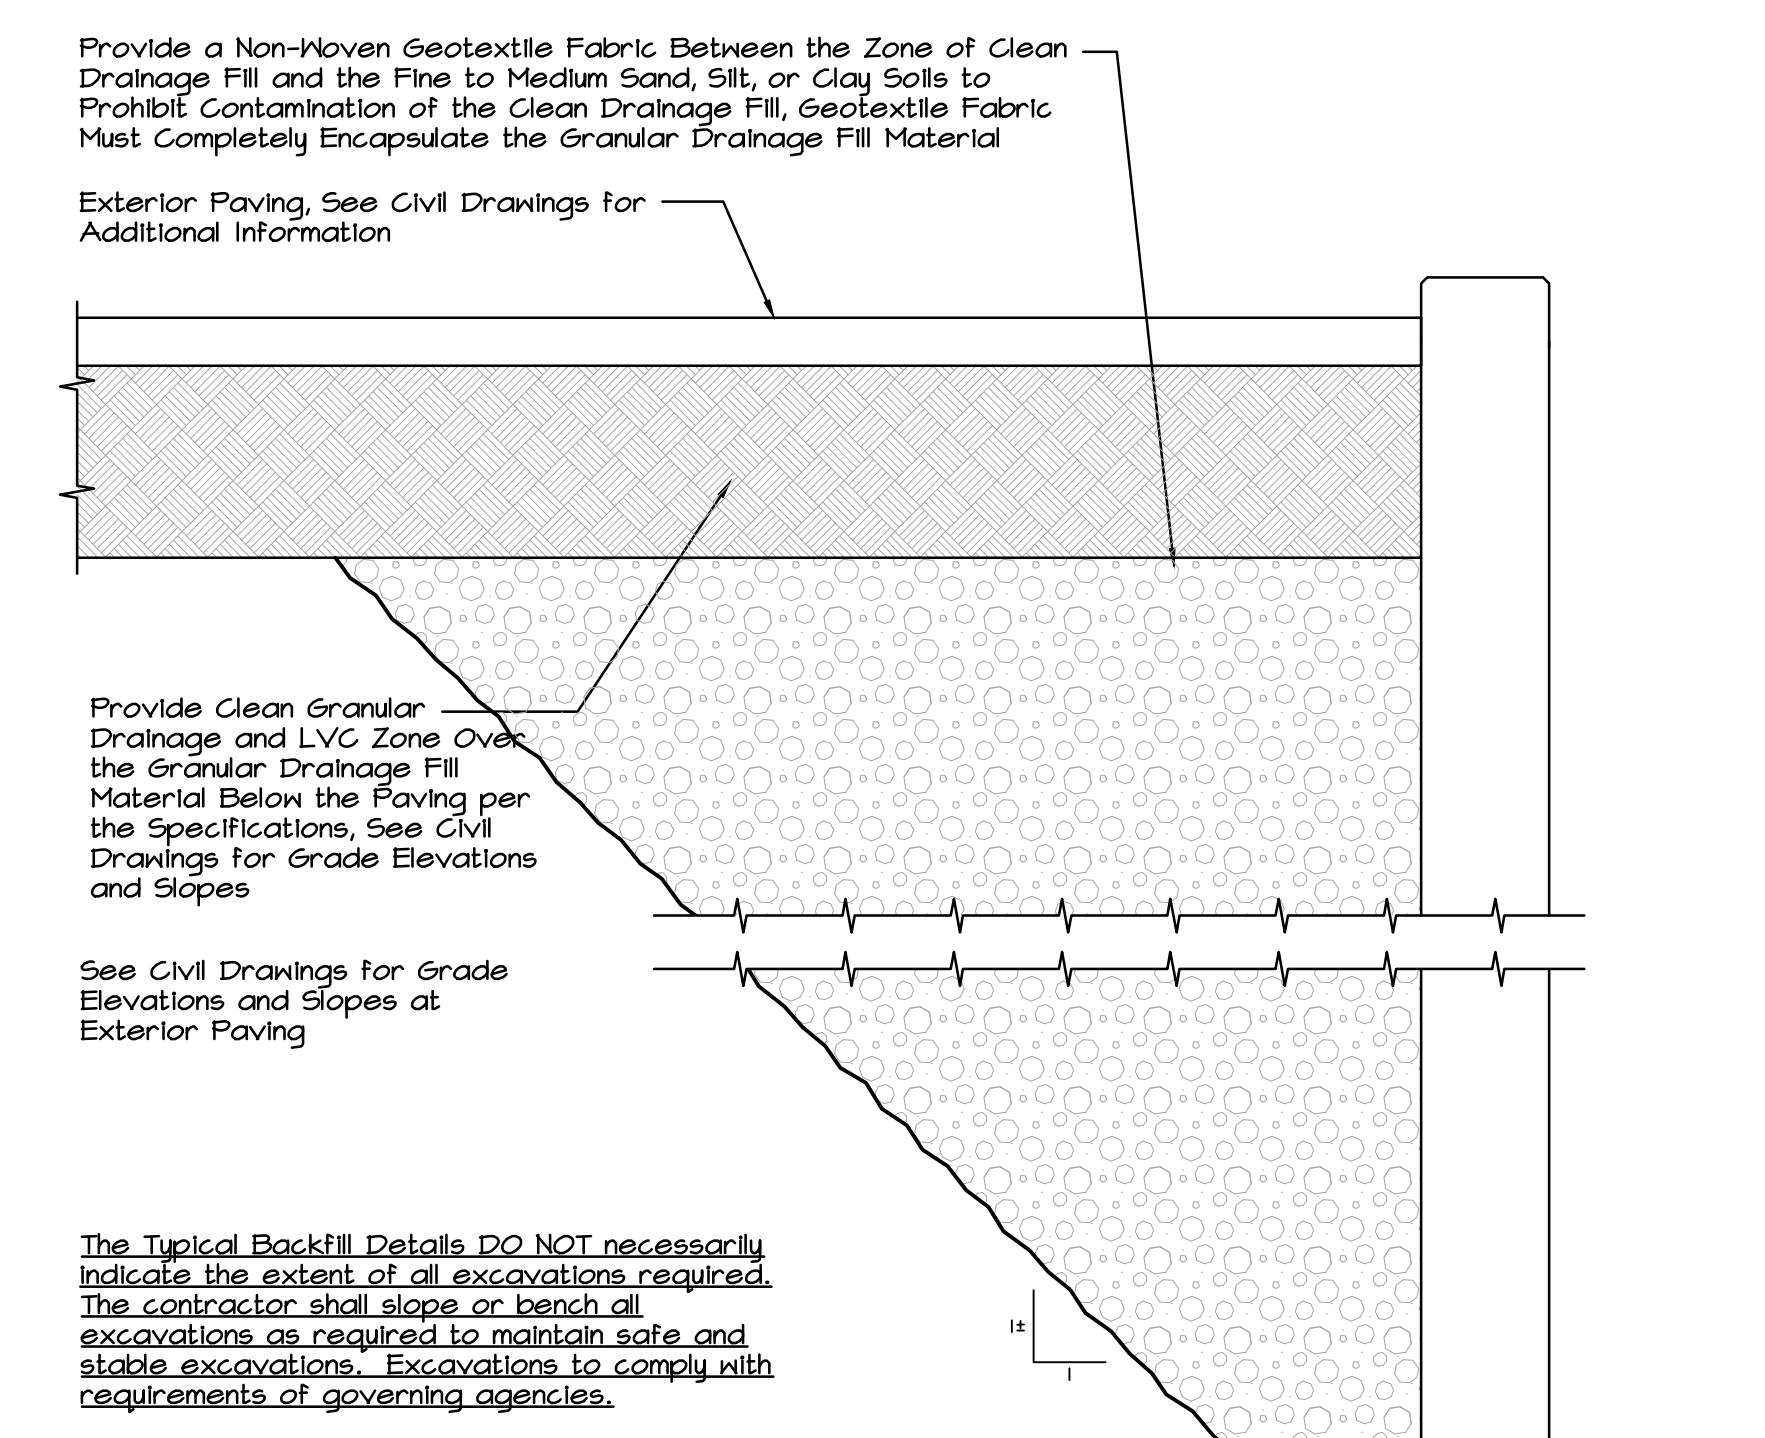



4 TYPICAL BACKFILL DETAIL  
No Scale

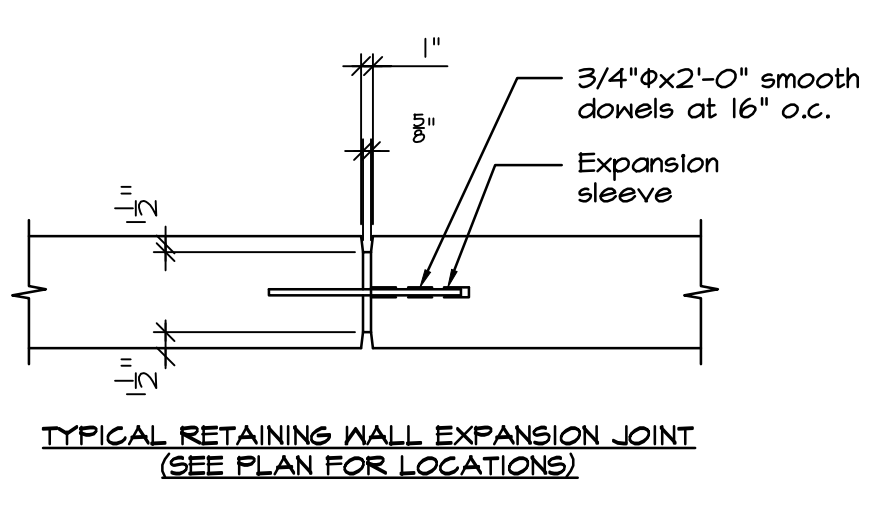

Note: field cut alternate wall horizontals, alternate ea. side at control joint.

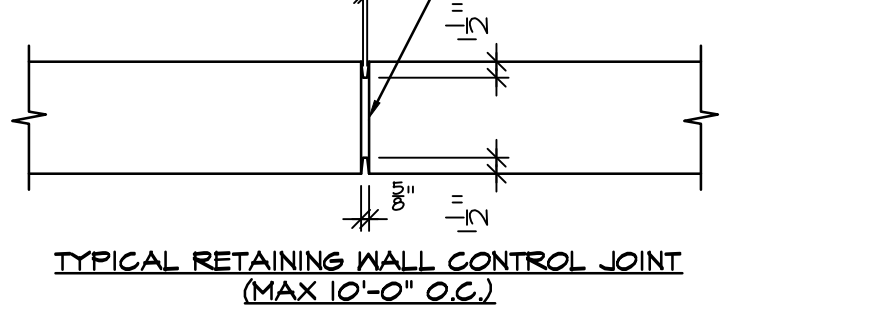

5 RETAINING WALL JOINTS  
No Scale

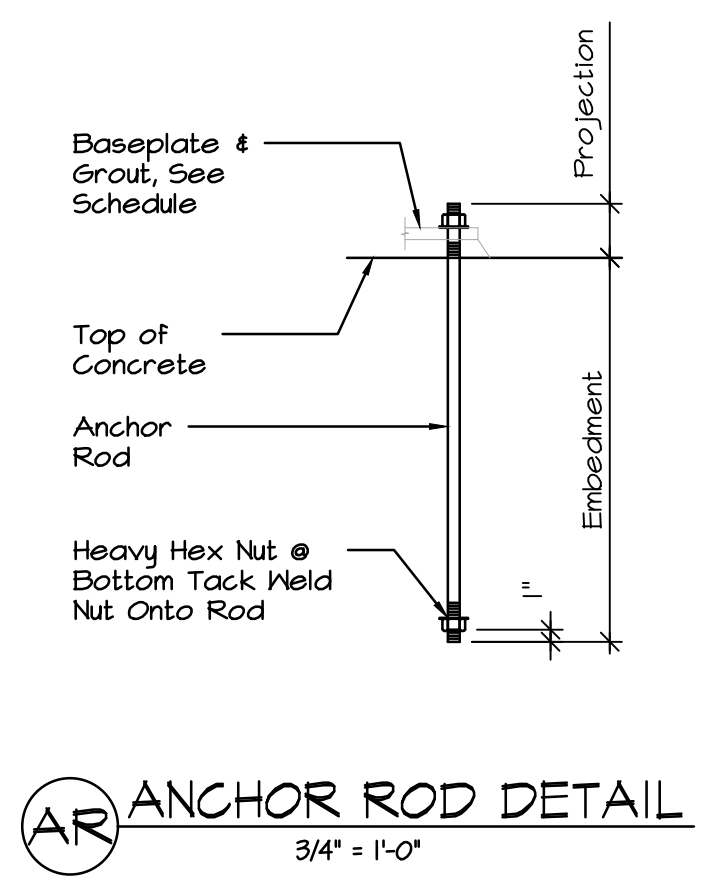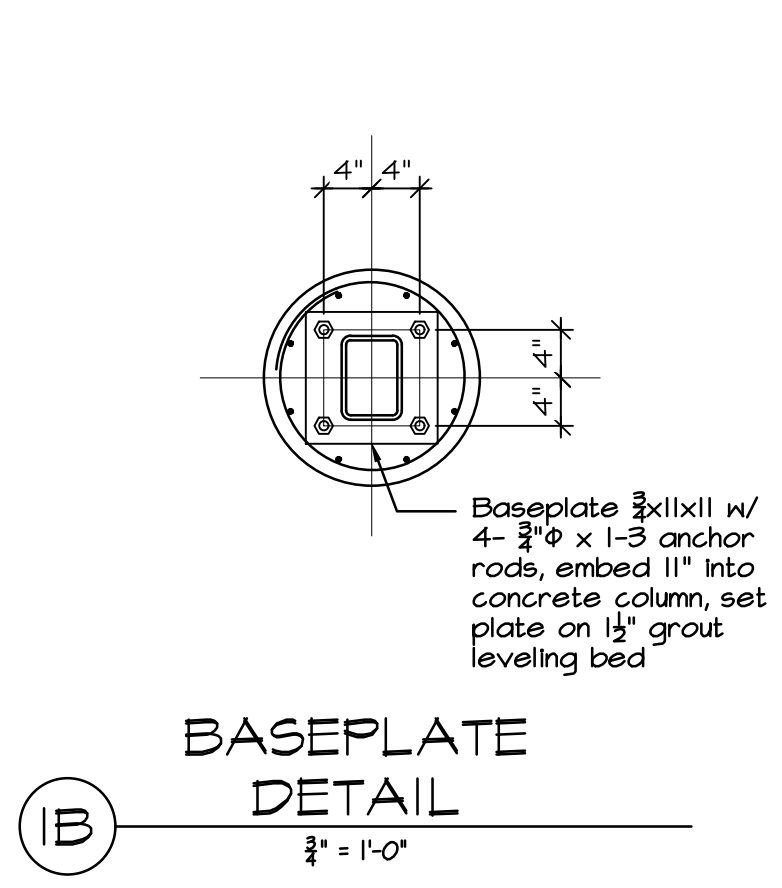

1B BASEPLATE DETAIL  
3/4" = 1'-0"

1A ANCHOR ROD DETAIL  
3/4" = 1'-0"