
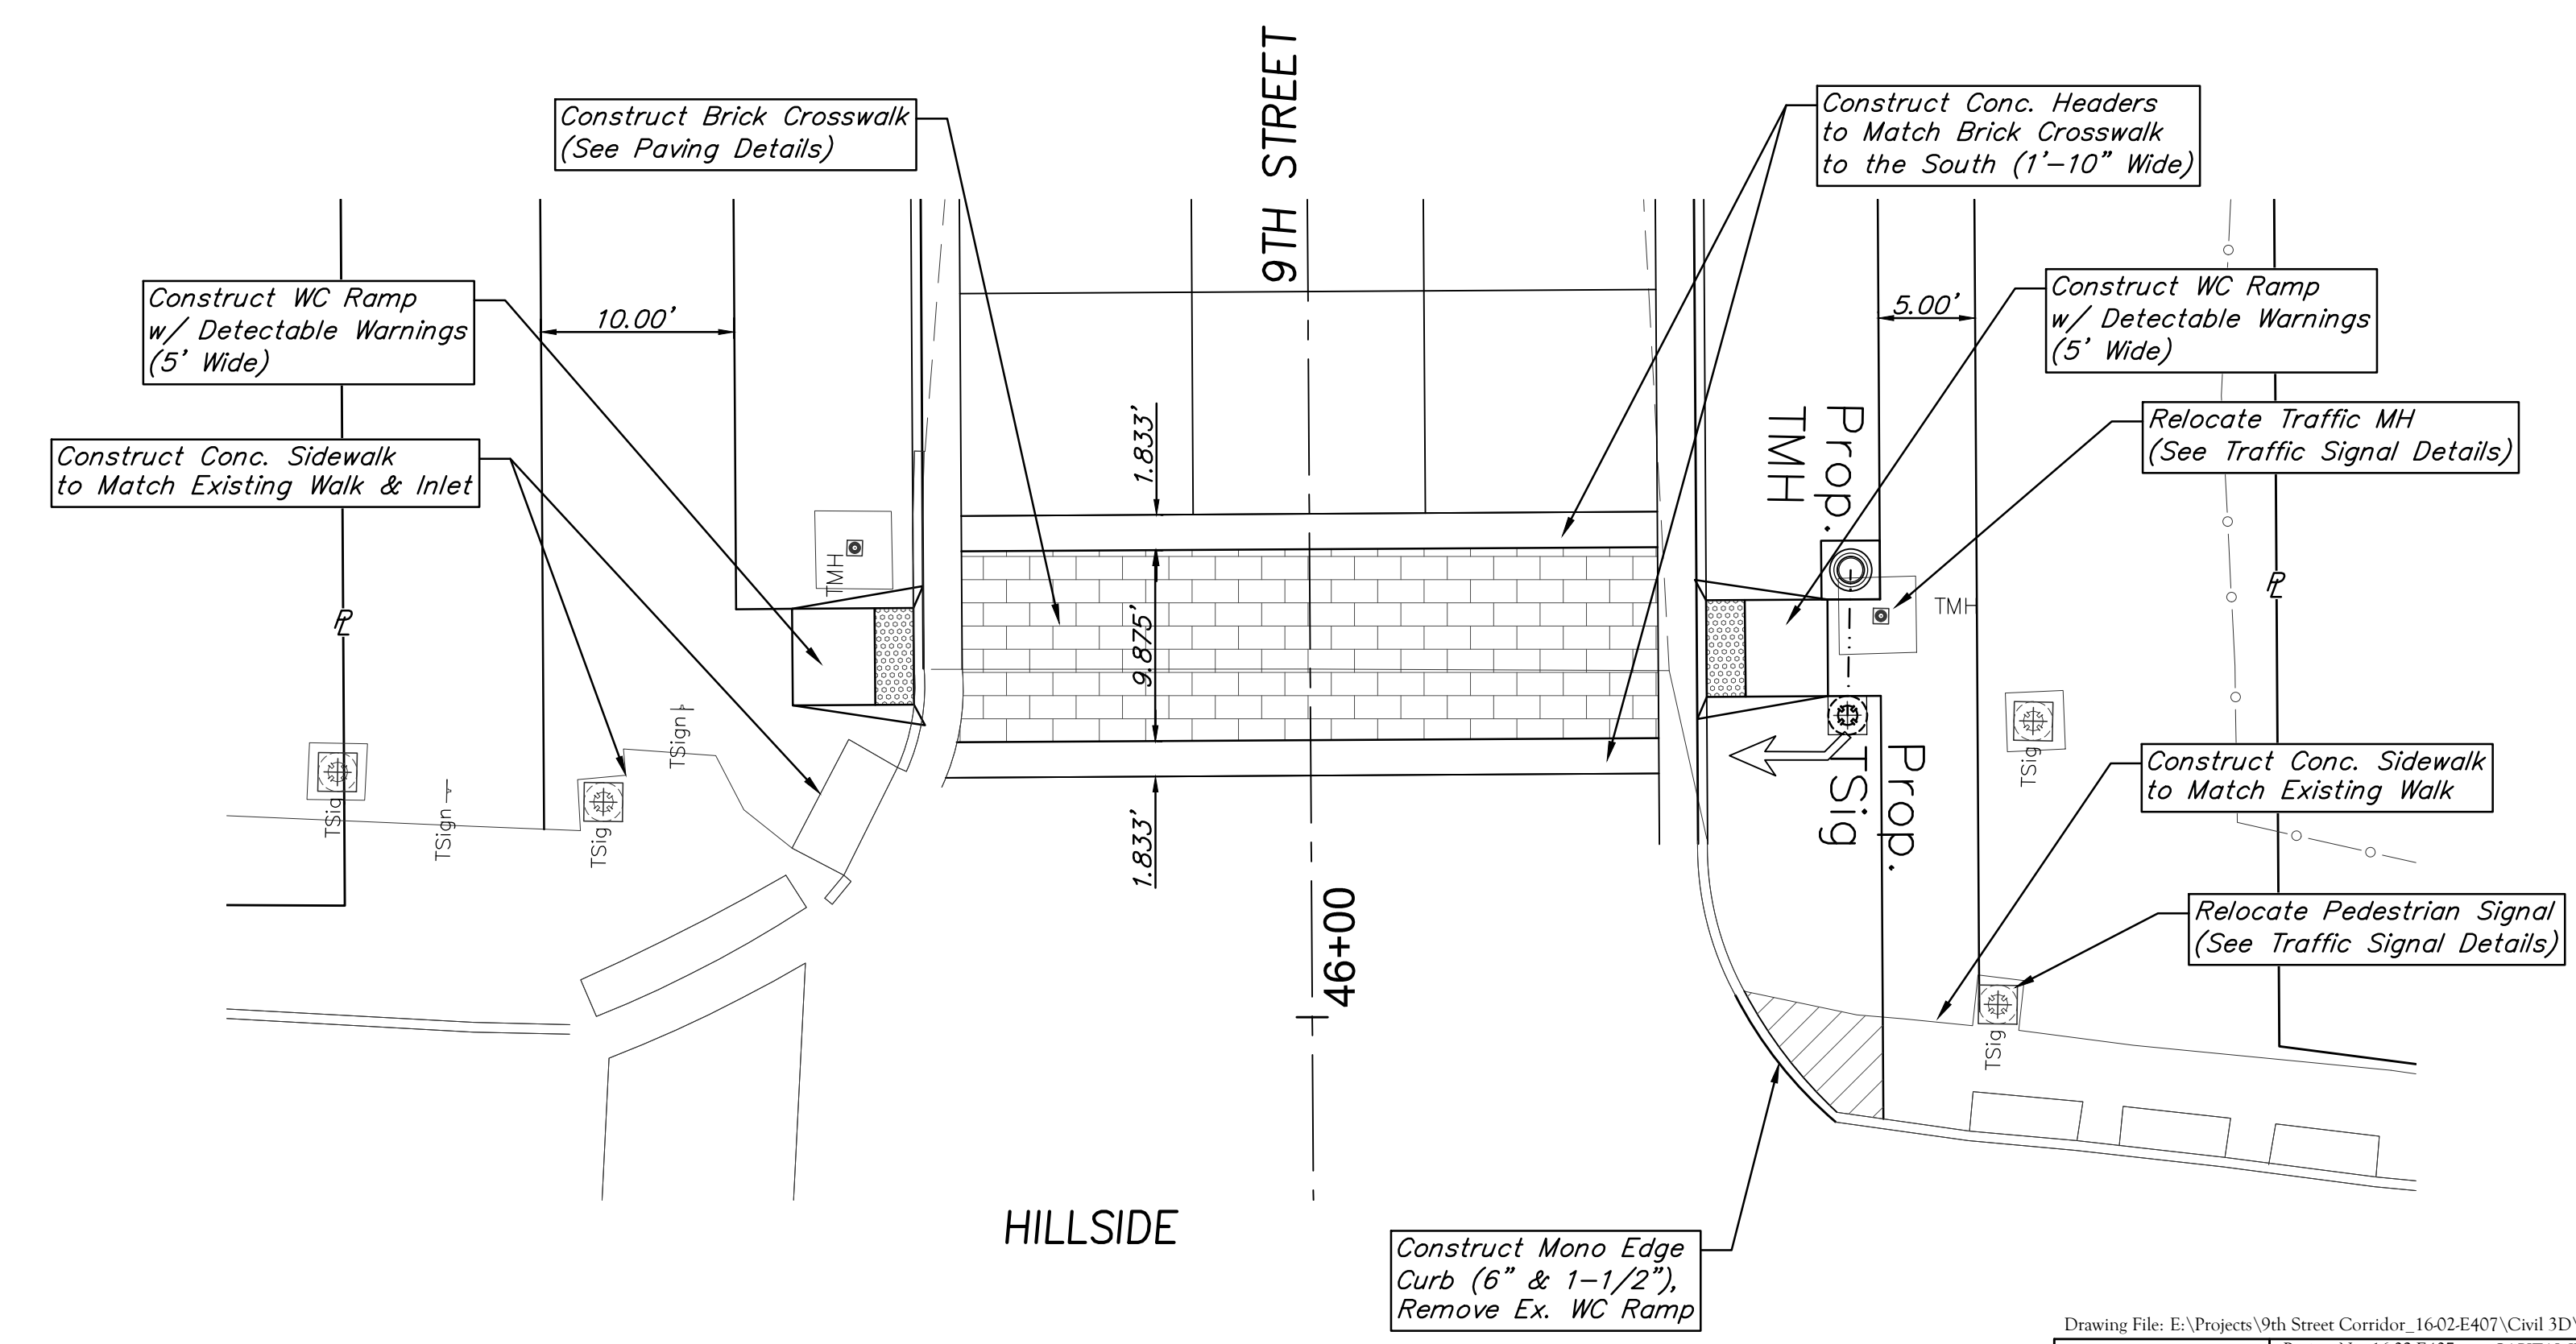


9TH STREET JOINT PLAN
1"=20'

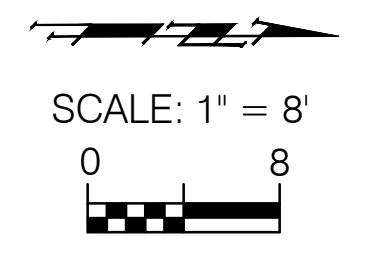

9TH & HILLSIDE CROSSWALK
1"=8'