




**9TH STREET
STA. 3+11.08 to 7+28.65**

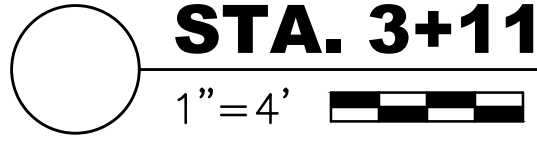

NOTE: See Paving Plan for Taper Lengths & Stations

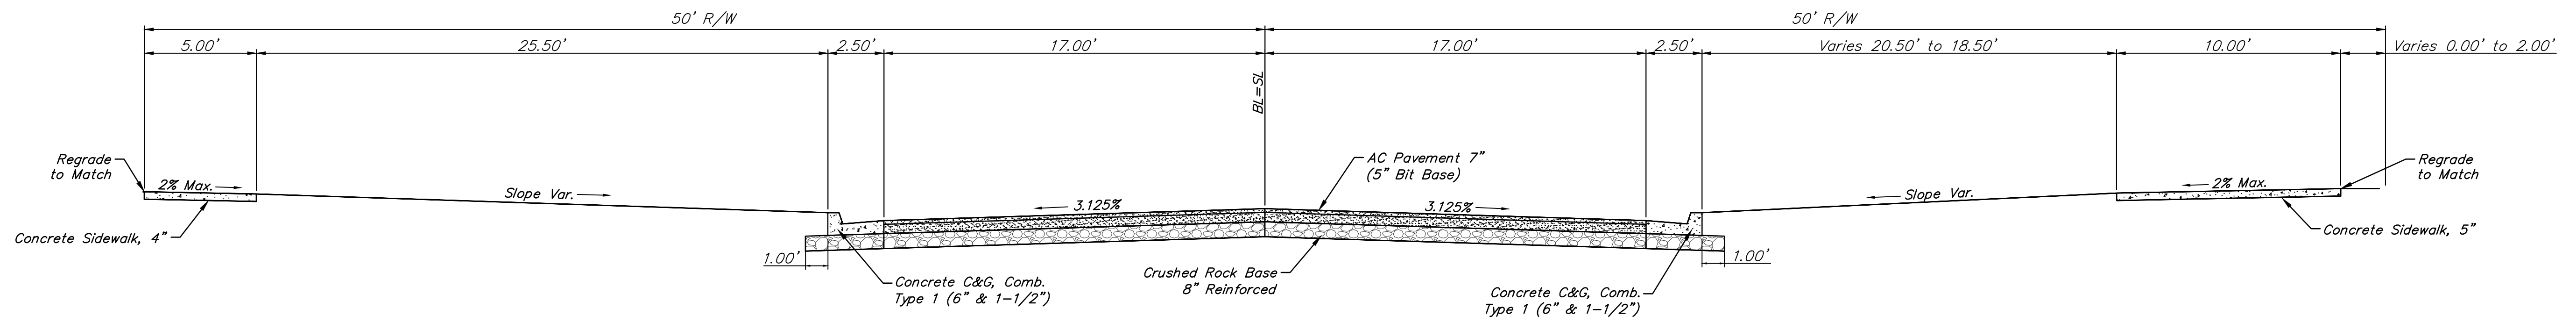

**9TH STREET
STA. 7+28.65 to 13+92.00**

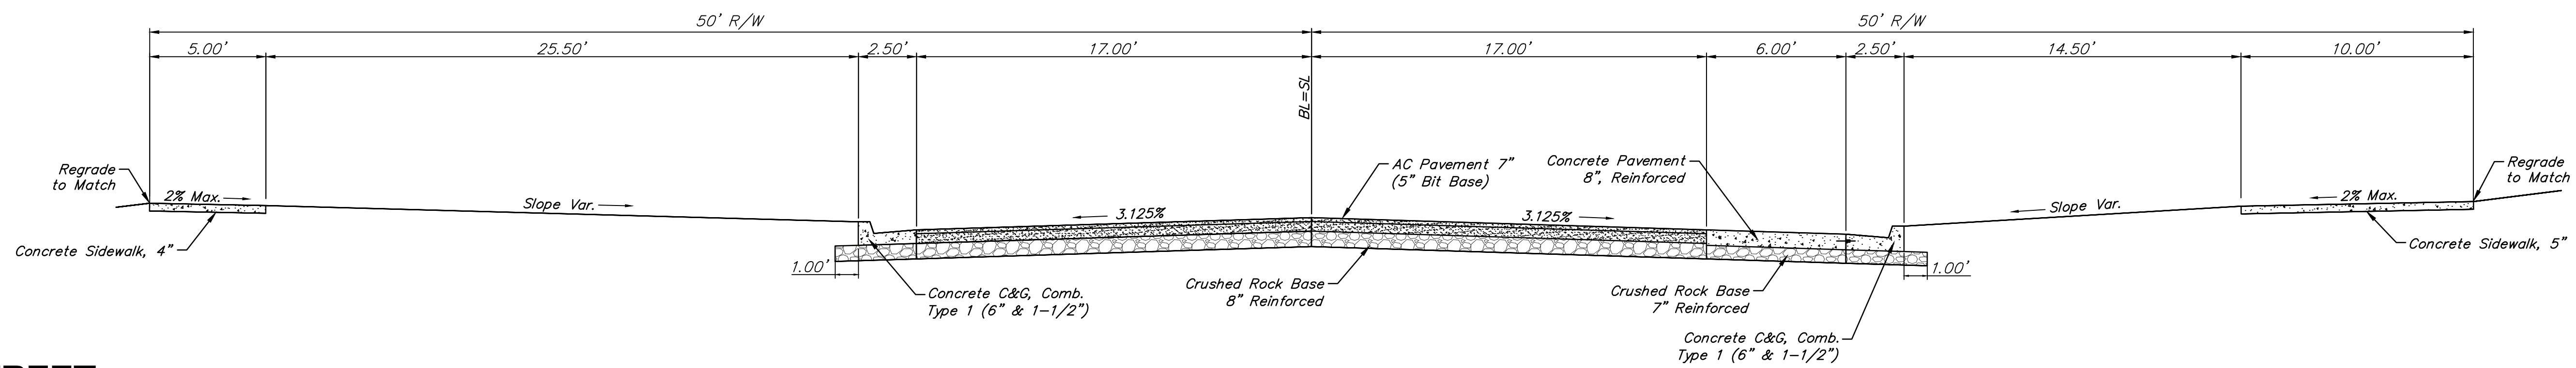

**9TH STREET
STA. 13+92.00 to 16+12.00**

