



CONCRETE BASE DETAIL

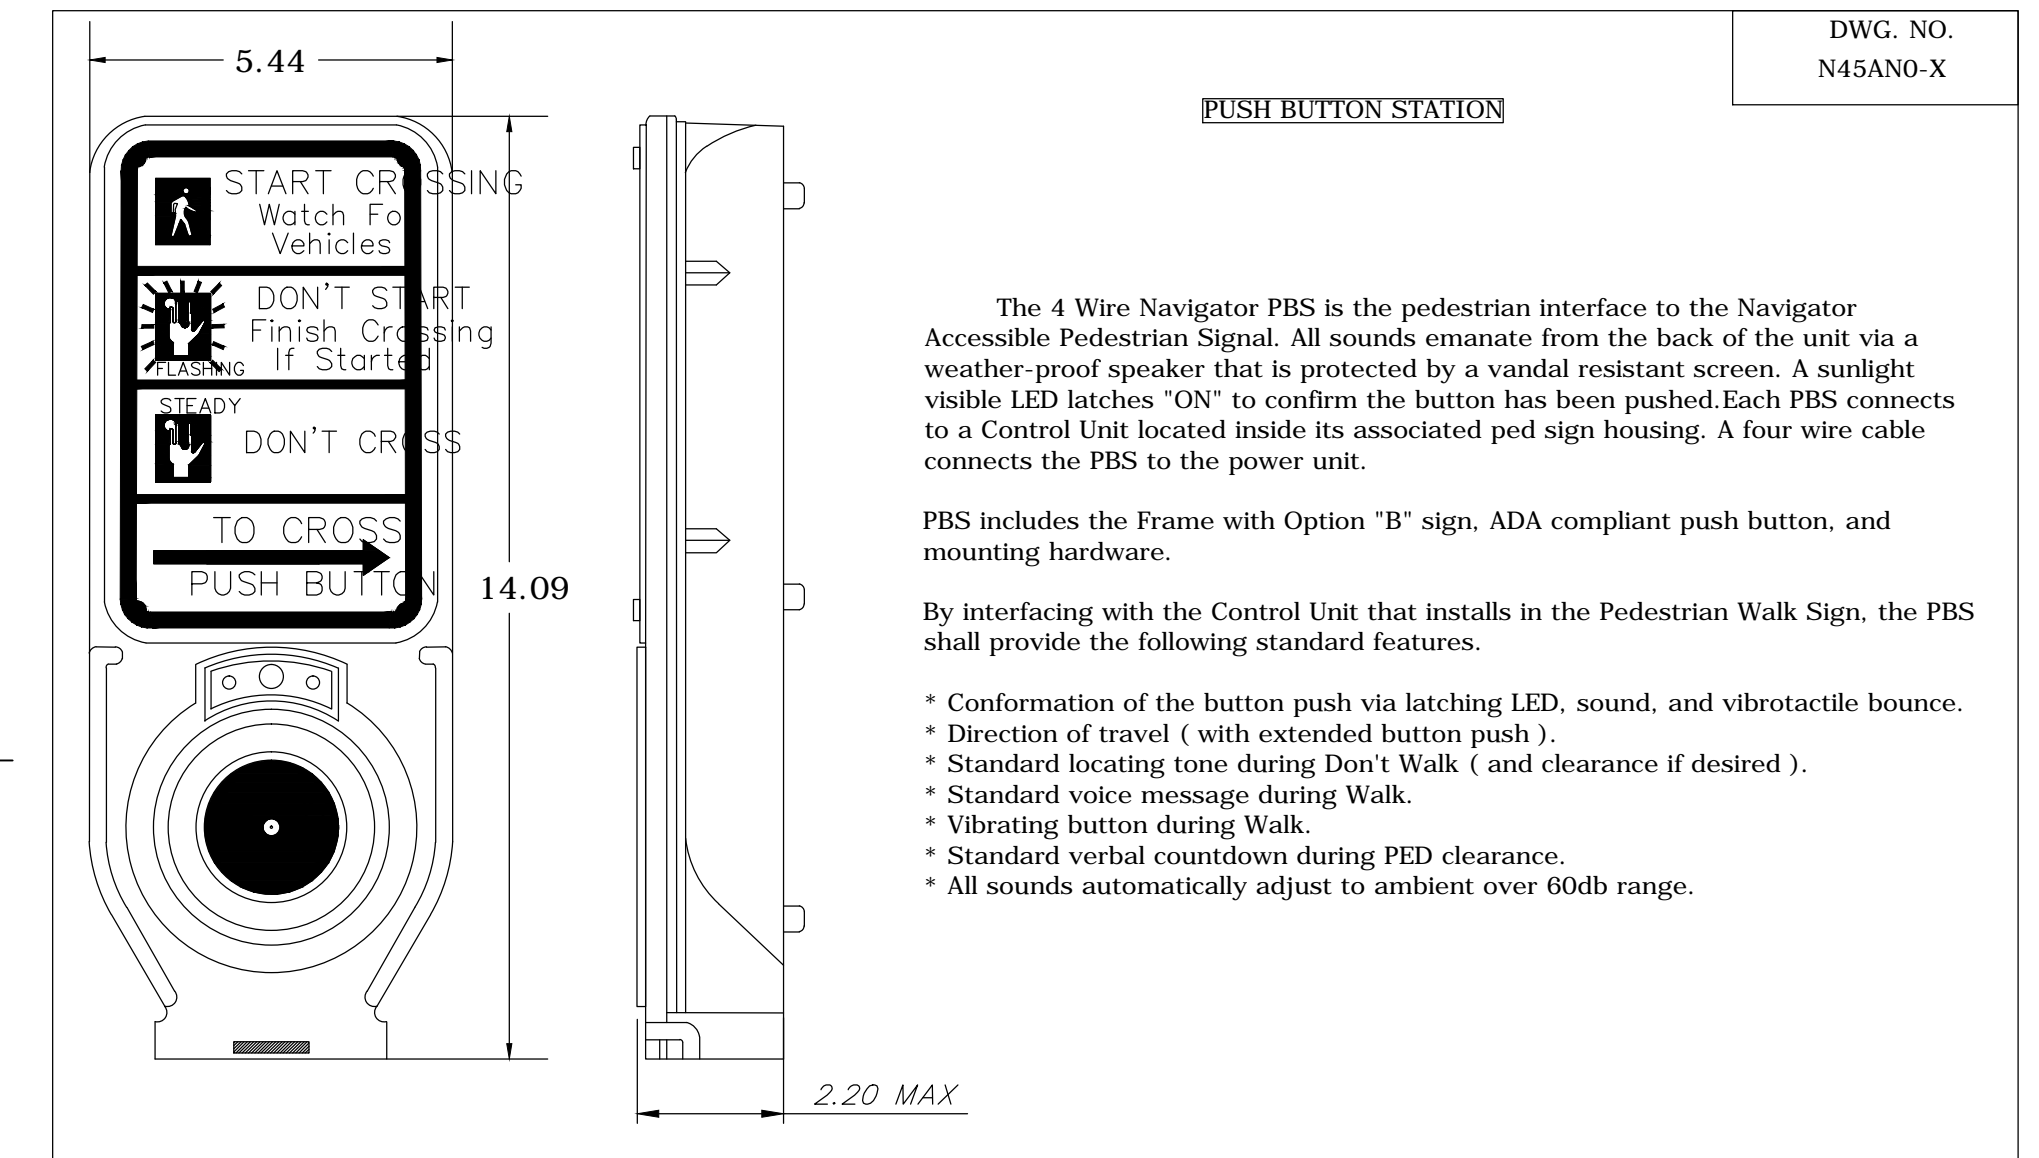


PEDESTRIAN PUSHBUTTON/SIGN  
UNIT DETAIL

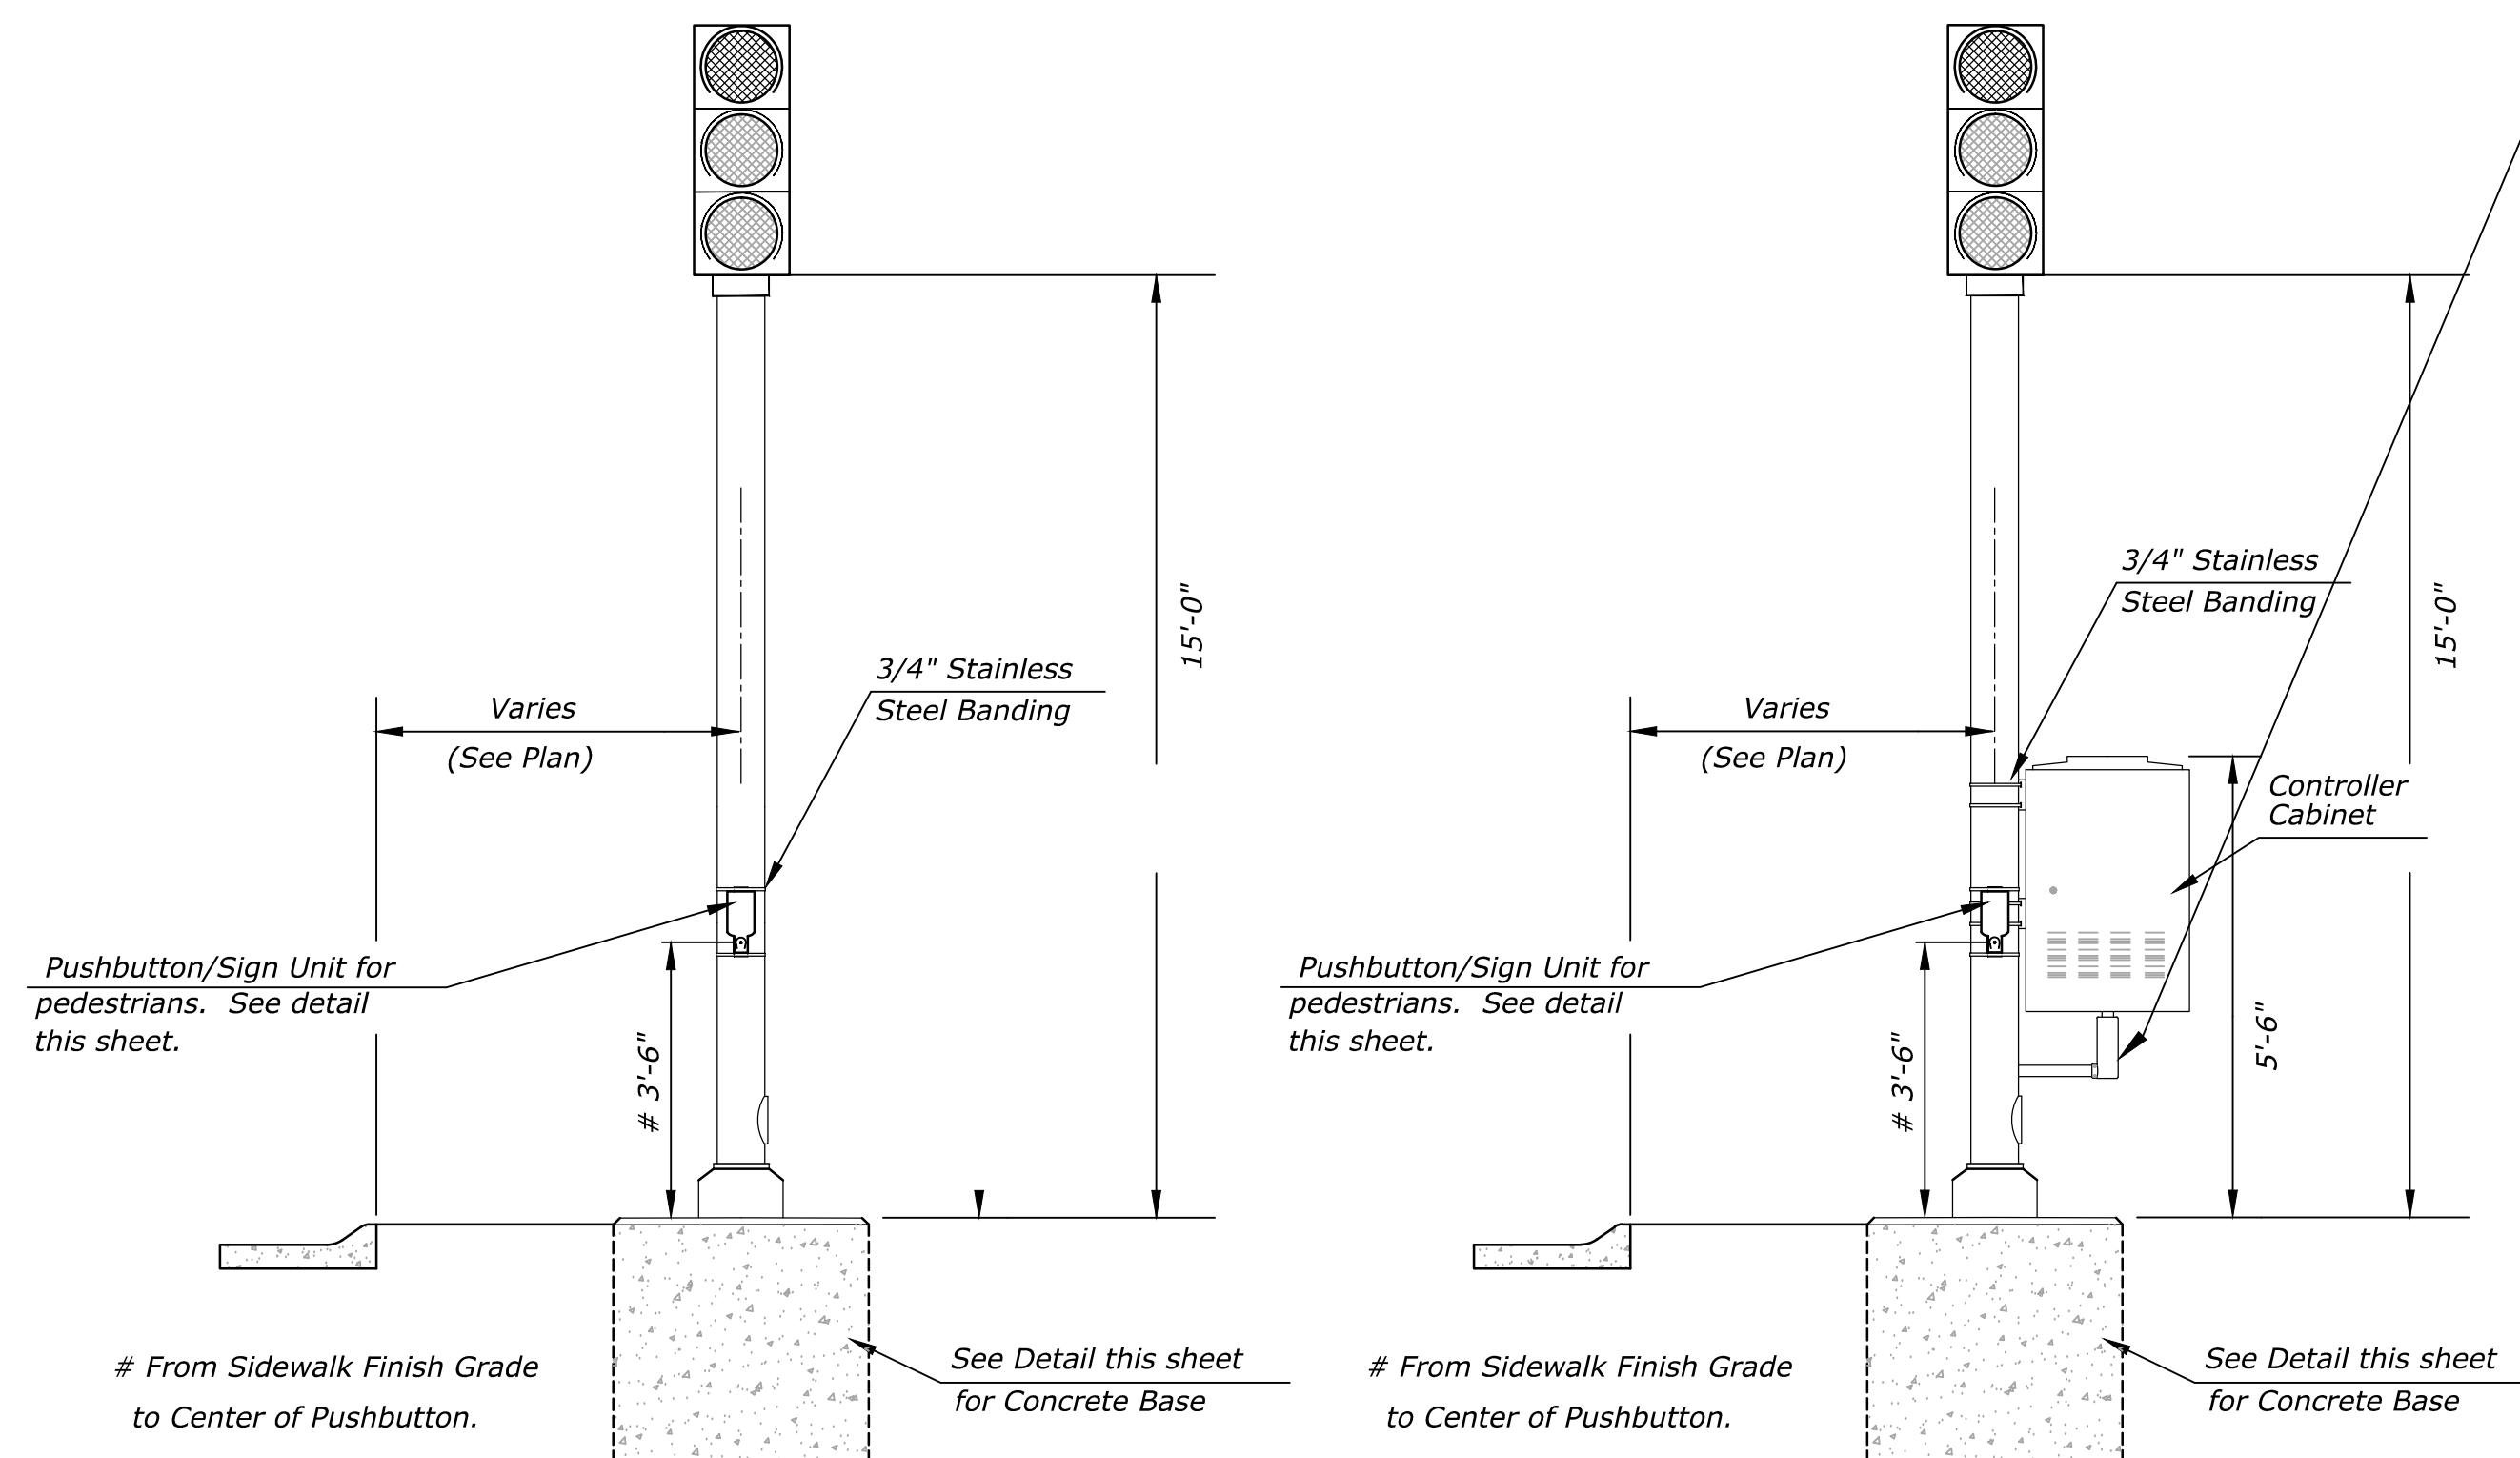

TRAFFIC SIGNAL PEDESTAL

TRAFFIC SIGNAL PEDESTAL WITH CONTROLLER CABINET

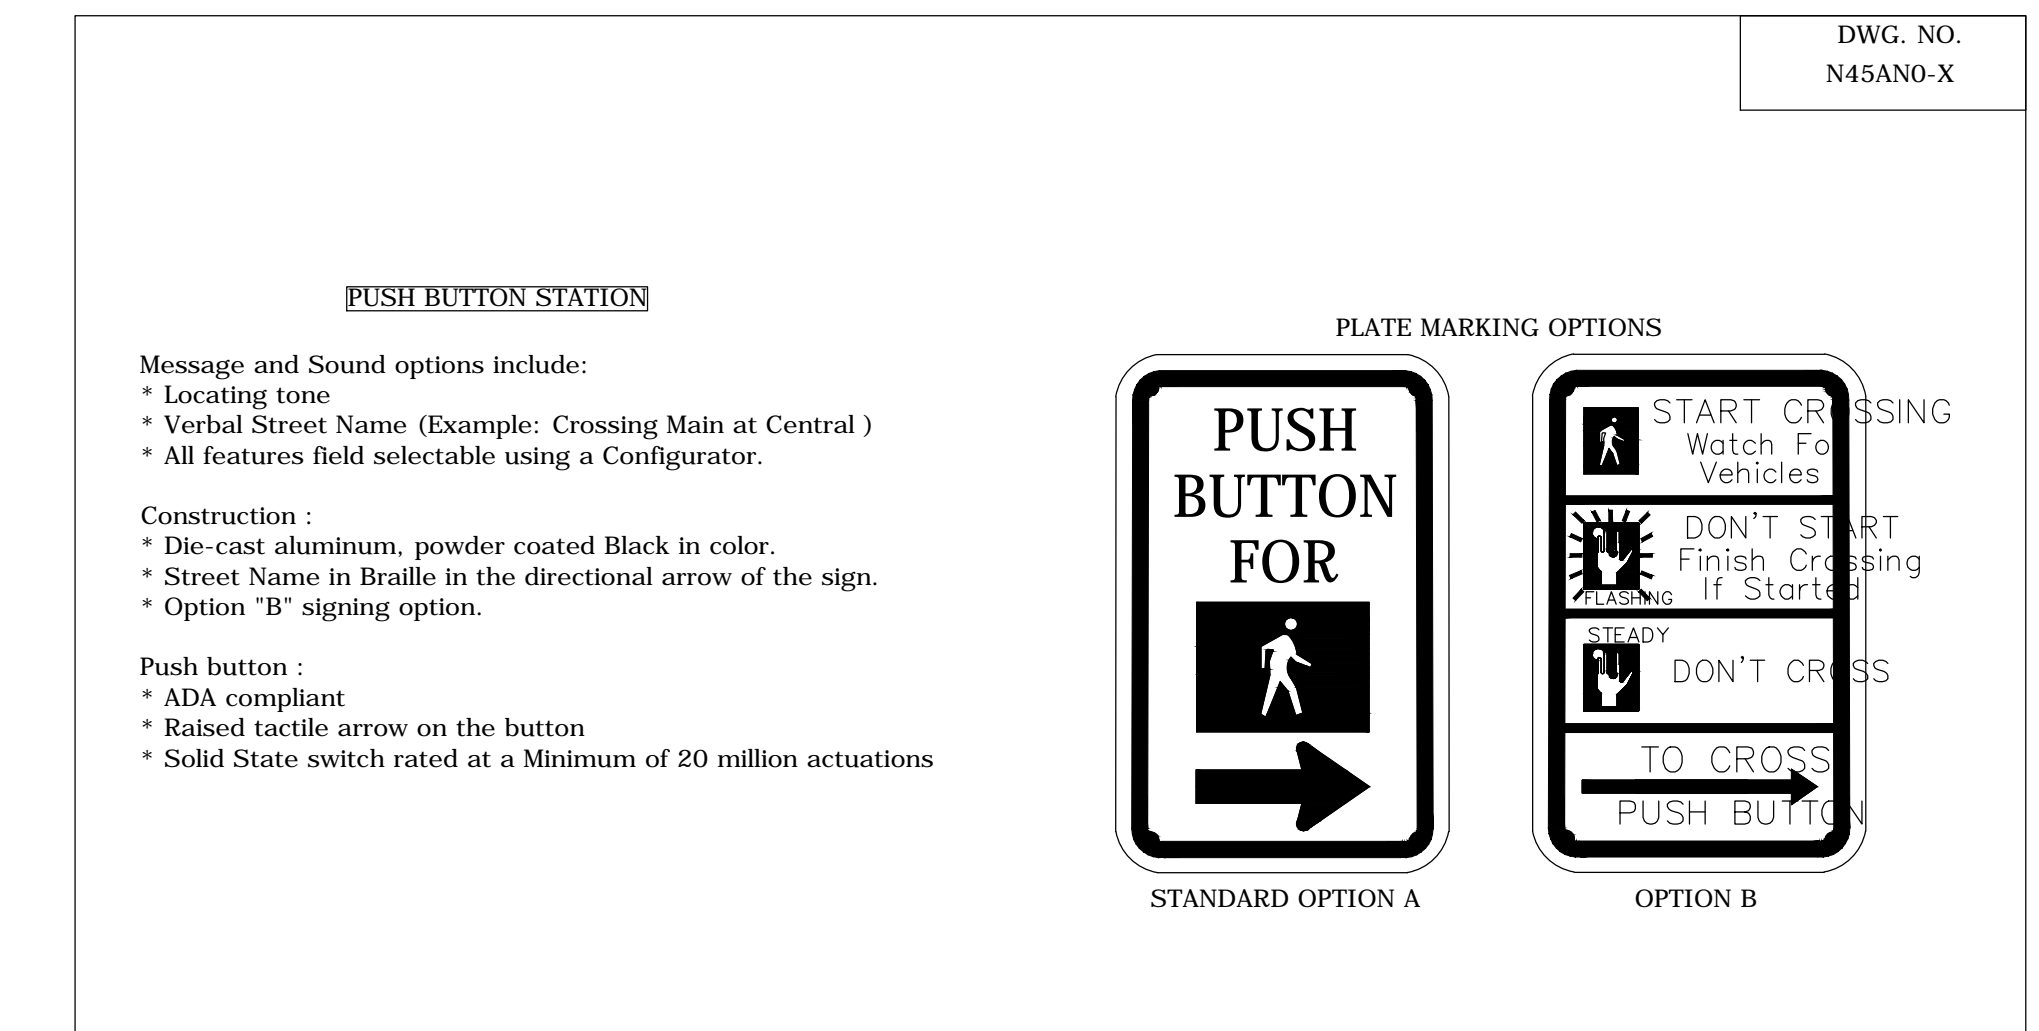

SIGNAL PEDESTAL & BASE WITH ADA PUSH BUTTON

TRAFFIC ENGINEER  
PAUL D. GUNZELMAN, P.E.

PROJECT NUMBER	OCA NUMBER	DATE
		2017

CITY ENGINEER'S OFFICE CITY HALL - SEVENTH FLOOR 455 NORTH MAIN STREET WICHITA, KANSAS 67202-1620 (316) 268-4501	SHEET 45 of 110
--	--------------------------