


**9TH STREET
STA. 43+81.88 to 44+81.88**

1"=4'

NOTE: See Paving Plan for Taper Lengths & Stations

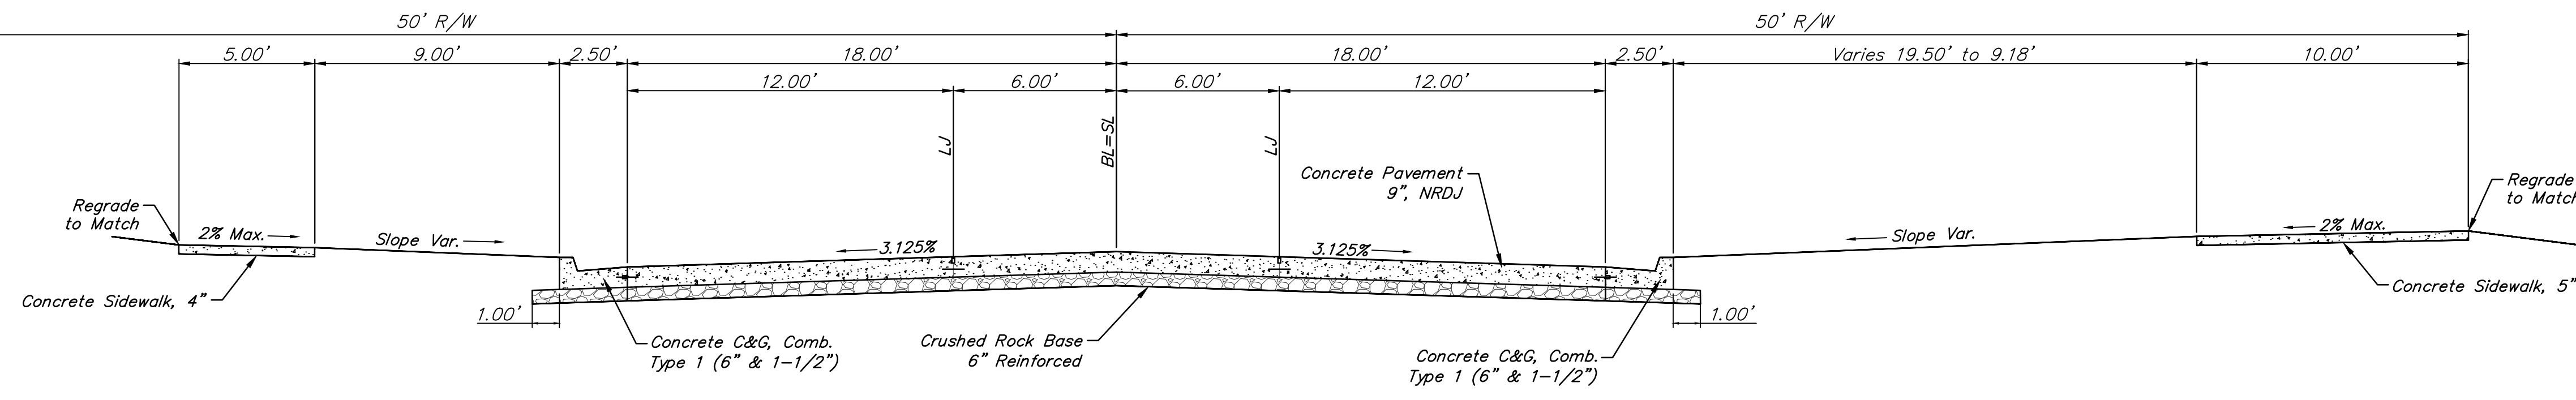

**9TH STREET
STA. 44+81.88 to 45+87.50**

1"=4'

NOTE: See Joint Plan Regarding the Layout for the NRDJ Concrete Joints