


GRADE AREAS UNDER FUTURE SIDEWALK TO TOP OF SUBGRADE ELEVATION. SEE DETAIL IN SHEET FC2.0. TYP. ALL AREAS UNDER FUTURE SIDEWALK

CONNECT NEW 4" RAIN LEADER TO EXISTING

BASE BID:
CONTRACTOR TO ESTABLISH GRADES, VEGETATION AND SURFACING BY OTHERS. ADD ALTERNATE 02.
CONTRACTOR TO INSTALL GRAVEL BED UNDER GRANDSTAND & RAMPS. INSTALL 6" THICK GRAVEL BED OF CLEAN, POORLY GRADED COARSE 1 1/2" GRAVEL.

64.6 L.F. OF CONCRETE CURB. CONTRACTOR TO MATCH WIDTH (~8") AND DEPTH OF EXISTING CURB.

CONST. 44.8 L.F. OF CONCRETE CURB. CONTRACTOR TO MATCH WIDTH (~8") AND DEPTH OF EXISTING CURB.

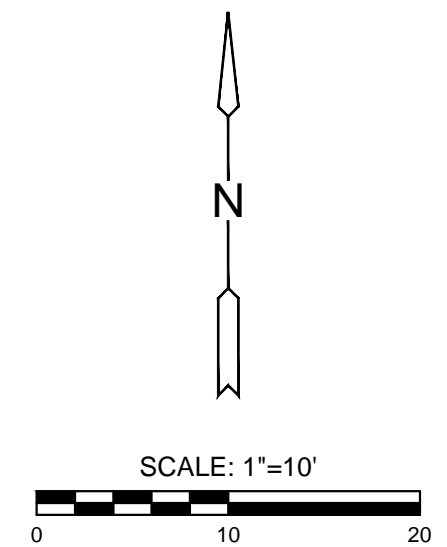


NOTES
* SWS, SS, WTR, AND ELECTRIC CONDUIT WILL BE INSTALLED BY THE CITY OF WICHITA PROJECT #472-85380, PHASE 2, BY THE MASS GRADING & UTILITY PROJECT
SIDEWALKS AND CONCRETE NOT SHOWN FOR CONSTRUCTION IN THIS PLAN SET. WILL BE BUILT BY OTHERS AS PART OF THE PAVING AND FINAL GRADING PACKAGE
CONTRACTOR TO TEMPORARILY SEED DISTURBED AREAS TO LIMITS SHOWN IN THIS DRAWING IF UNDISTURBED MORE THAN 30 DAYS. COORDINATE WITH INSPECTOR ON SITE.

LEGEND

- EXISTING SANITARY SEWER
- G — EXISTING GAS LINE
- W — EXISTING WATER LINE
- EXISTING STORM SEWER
- PROPOSED STORM SEWER
- PROPOSED ELEC. CONDUIT
- XXXX — PROPOSED GRADES
- XXXX — EXISTING GRADES
- GRADING LIMITS
- RAIN LEADER
- 0.8% — SLOPE ARROW
- 29.50 — SPOT ELEVATION
- CONCRETE P.V.M.T.

STADIUM RAIN LEADERS - EAST AREA						
POINT NUMBER	PIPE SIZE	PIPE LENGTH	UPSTREAM FLOW LINE	DOWNSTREAM FLOW LINE	SLOPE	DOWNSTREAM CONNECTION
68	4"	12.2	1386.06	1385.32	6.0%	CLEANOUT, TOP=1387.48
69	4"	35.4	1385.32	1383.19	6.0%	CLEANOUT, TOP=1386.53
70	6"	19.7	1383.19	1382.00	6.0%	CONNECT TO EXIST MH
71	4"	25.1	1383.71	1383.19	2.1%	CLEANOUT, TOP=1386.53
72	4"	44.6	1385.61	1385.08	1.2%	CONNECT TO EXIST RAIN LEADER

*SEE SHEET FC1.0 FOR RAIN LEADER PIPE TYPE.

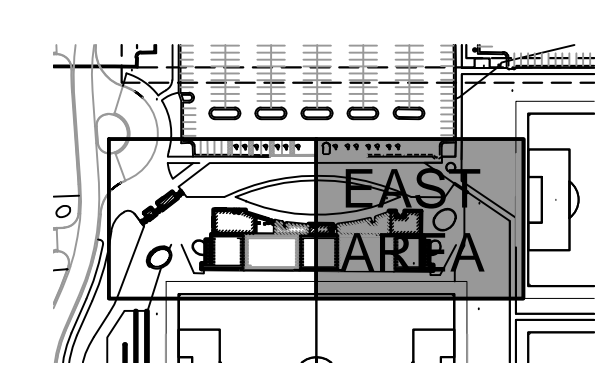

©2018 MKEC Engineering
All Rights Reserved
www.mkec.com
These drawings and their contents, including but not limited to, all concepts, designs & ideas are the exclusive property of MKEC Engineering (MKEC), and may not be used or reproduced in any way without the express consent of MKEC.

STADIUM - EAST AREA		
PROJECT NO.	1701010567	
DATE	03-07-18	
SCALE	1"=10'	
DESIGNED	DRAWN	
MAB	CRM	
CHECKED	MAB	
ISSUED FOR CONSTRUCTION	03-07-18	
NO.	REVISION	DATE
SHEET NO.		
SC4.2		