



A TICKET REFLECTED CEILING PLAN
0' 4' 8' 12' 1/8"=1'-0"


B PRESS BOX REFLECTED CEILING PLAN
0' 4' 8' 12' 1/8"=1'-0"

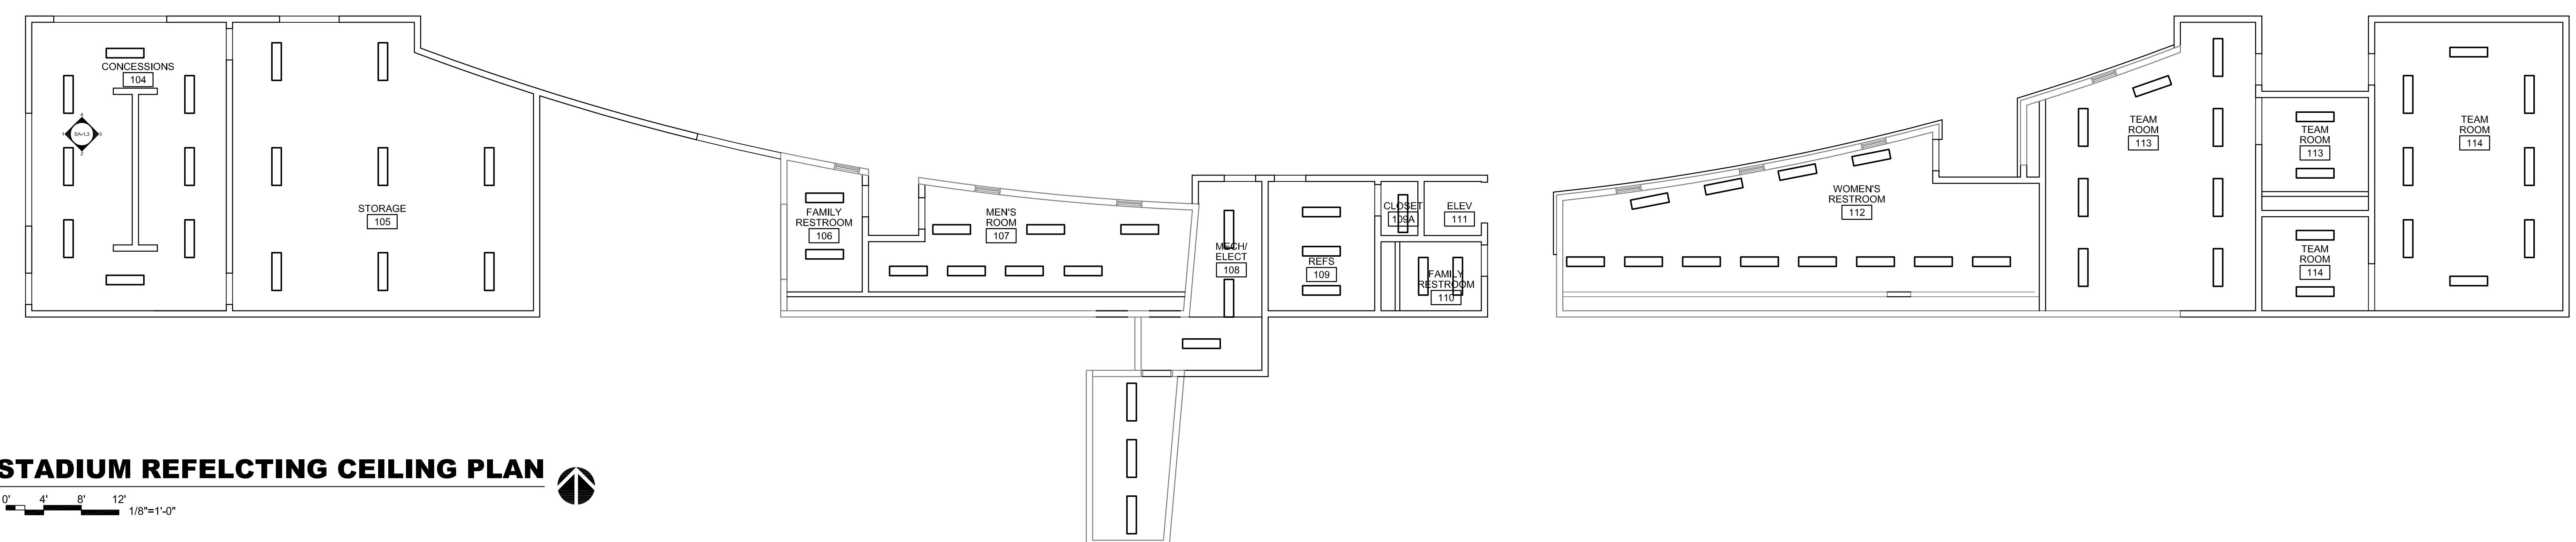

C STADIUM REFLECTING CEILING PLAN
0' 4' 8' 12' 1/8"=1'-0"

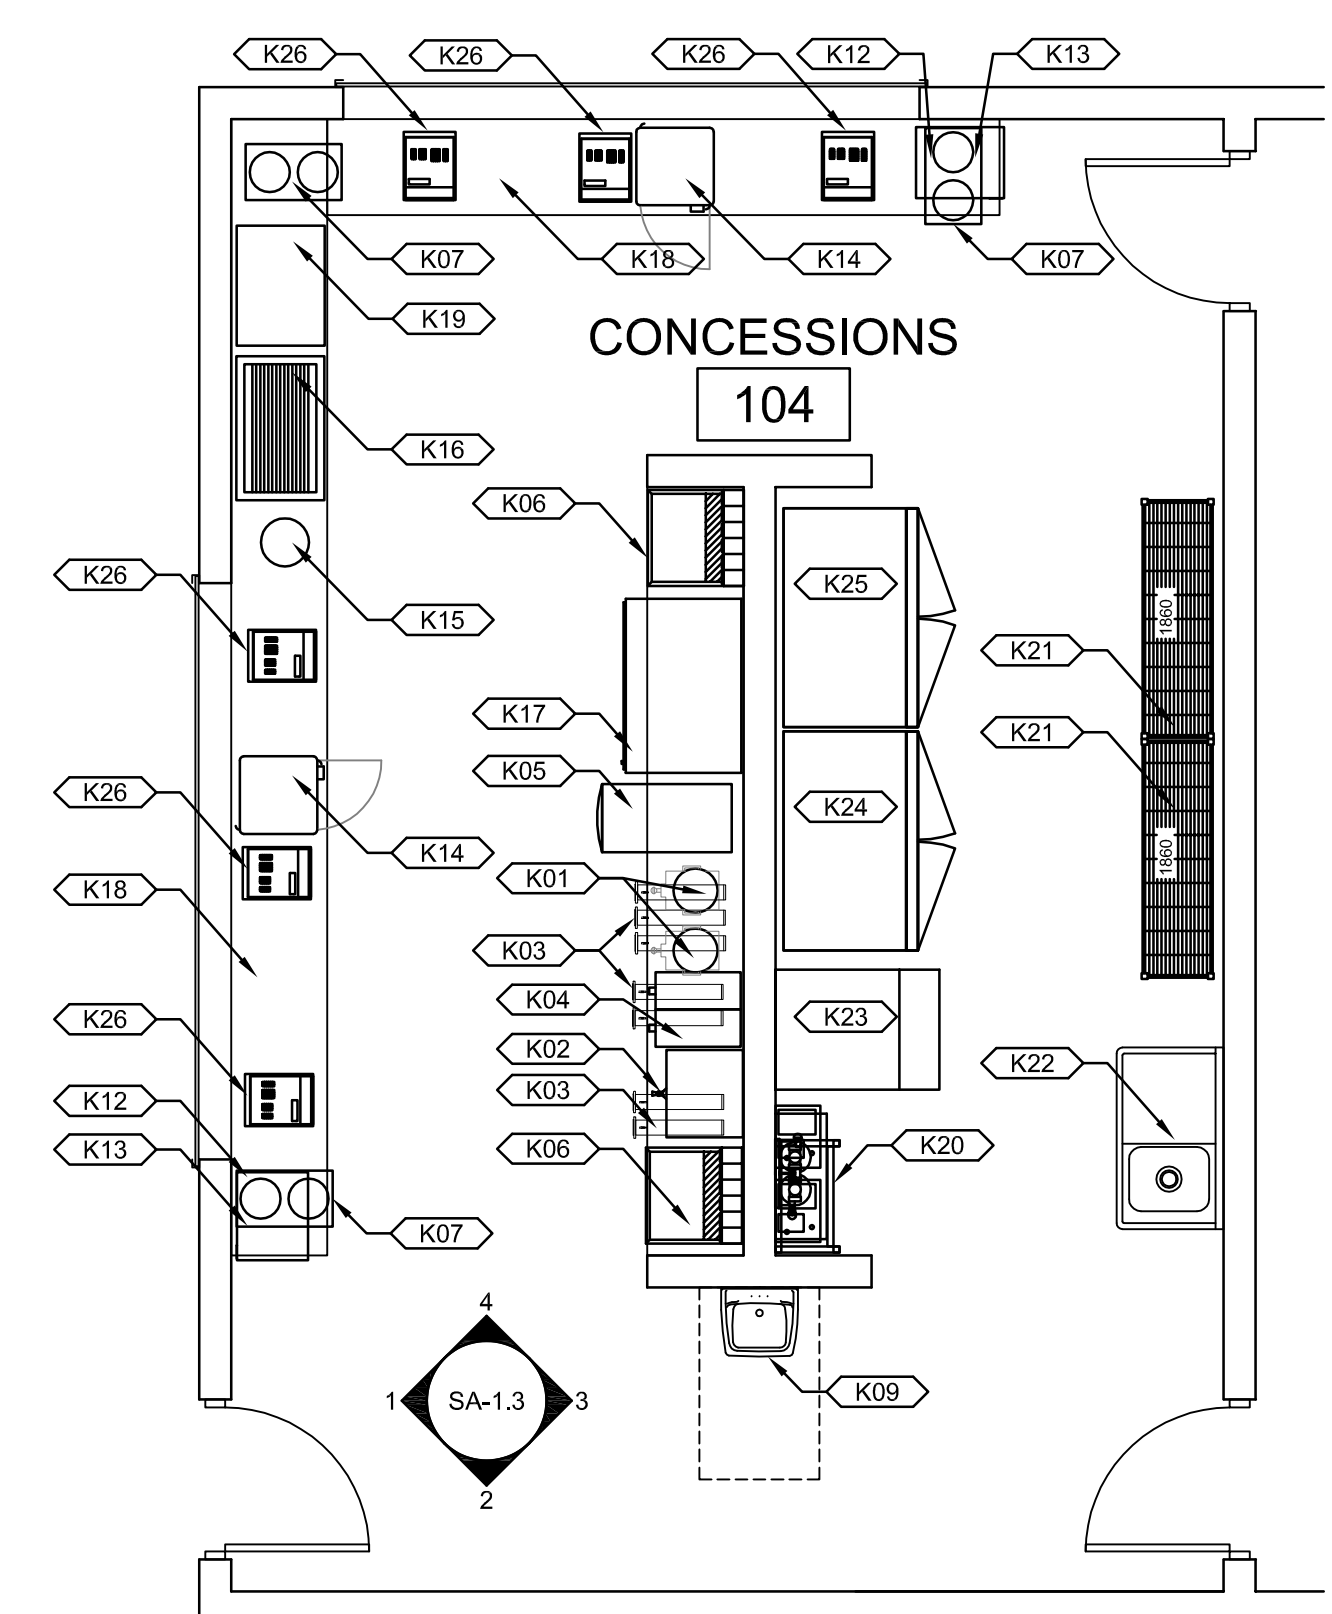


ITEM#	QTY	EQUIPMENT LIST	PROVIDED BY	INSTALLED BY
K01	2	BLENDER	OWNER	OWNER
K02	1	COFFEE BREWER & DISPENSERS	OWNER	OWNER
K03	7	CUP DISPENSER, DROP-IN TYPE	OWNER	OWNER
K04	1	TEA BREWER & DISPENSER	OWNER	OWNER
K05	1	FROZEN BEVERAGE MACHINE	OWNER	OWNER
K06	1	SODA DISPENSER & ICE WELL	OWNER	OWNER
K07	3	(FUTURE) COUNTER TOP APPLIANCE	OWNER	OWNER
K08	1	SPARE ITEM	OWNER	OWNER
K09	1	SINK, HAND, WALL MOUNTED	G.C.	G.C.
K10	1	SPARE ITEM	OWNER	OWNER
K11	1	SPARE ITEM	OWNER	OWNER
K12	2	MICROWAVE	OWNER	OWNER
K13	2	MICROWAVE SHELF	OWNER	OWNER
K14	2	DISPLAY WARMER	OWNER	OWNER
K15	1	CHEESE WARMER/ DISPENSER	OWNER	OWNER
K16	1	HOT DOG GRILL WITH BUN WARMER	OWNER	OWNER
K17	1	REFRIGERATOR, MERCHANDISER	OWNER	OWNER
K18	2	CANDY RACK	OWNER	OWNER
K19	1	POPCORN MACHINE	OWNER	OWNER
K20	1	SODA RACK AND PUMPS	OWNER	OWNER
K21	2	SHELVING UNIT, WIRE	OWNER	OWNER
K22	1	COMPARTMENT SINK	G.C.	G.C.
K23	1	ICE MACHINE & ICE BIN	OWNER	OWNER
K24	1	REFRIGERATOR, REACH-IN	OWNER	OWNER
K25	1	FREEZER, REACH-IN	OWNER	OWNER
K26	6	POS	OWNER	OWNER

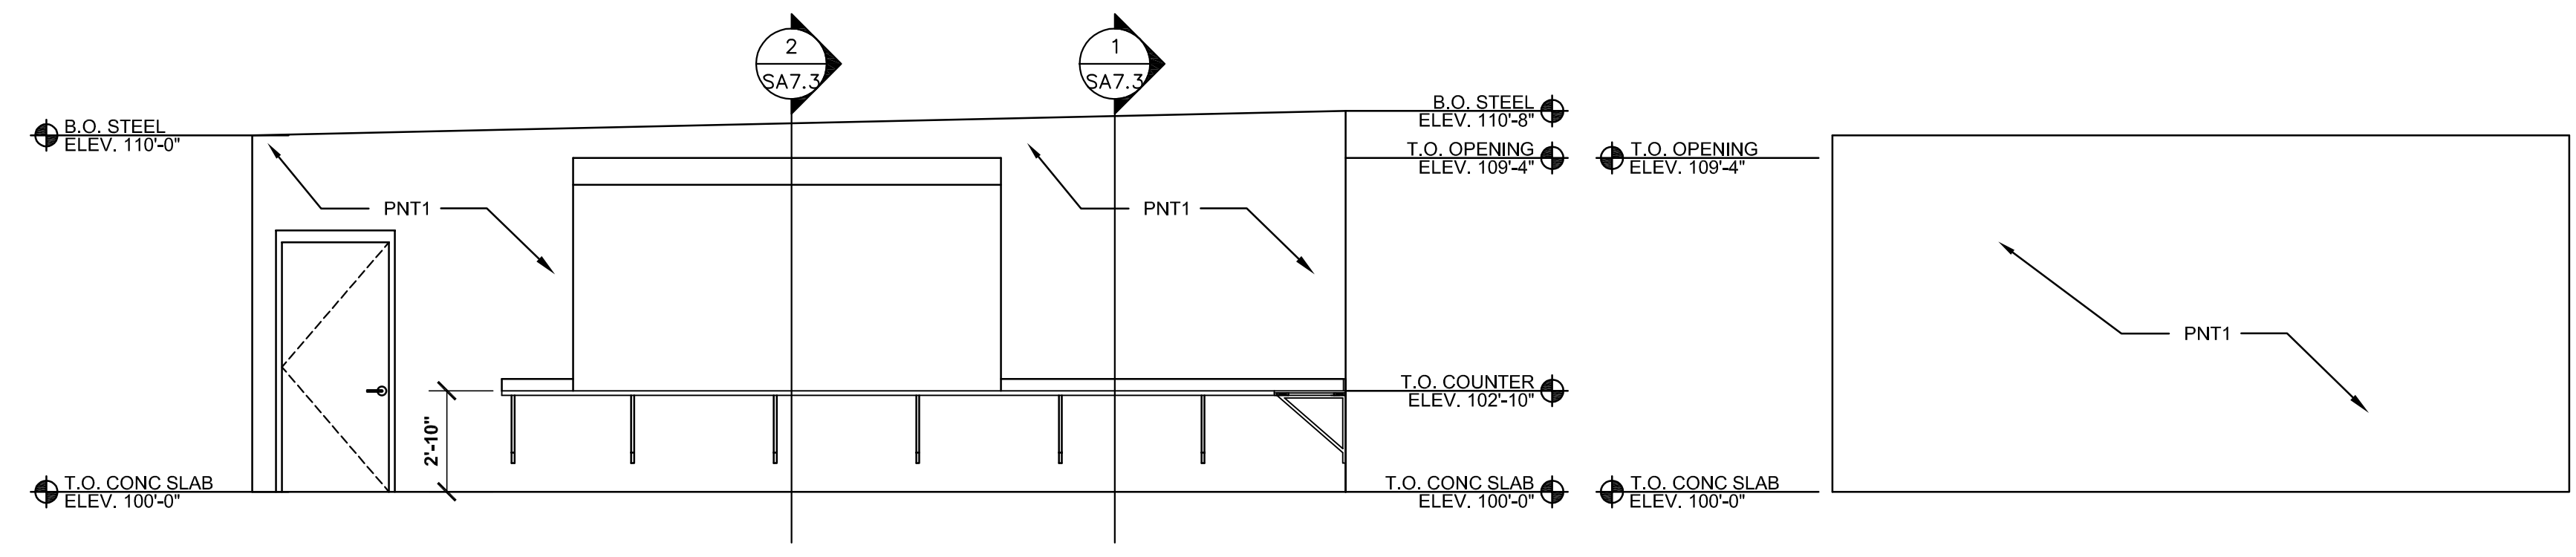


1 CONCESSION ELEVATION
0' 2' 4' 6' 1/4"=1'-0"

2 CONCESSION ELEVATION
0' 2' 4' 6' 1/4"=1'-0"

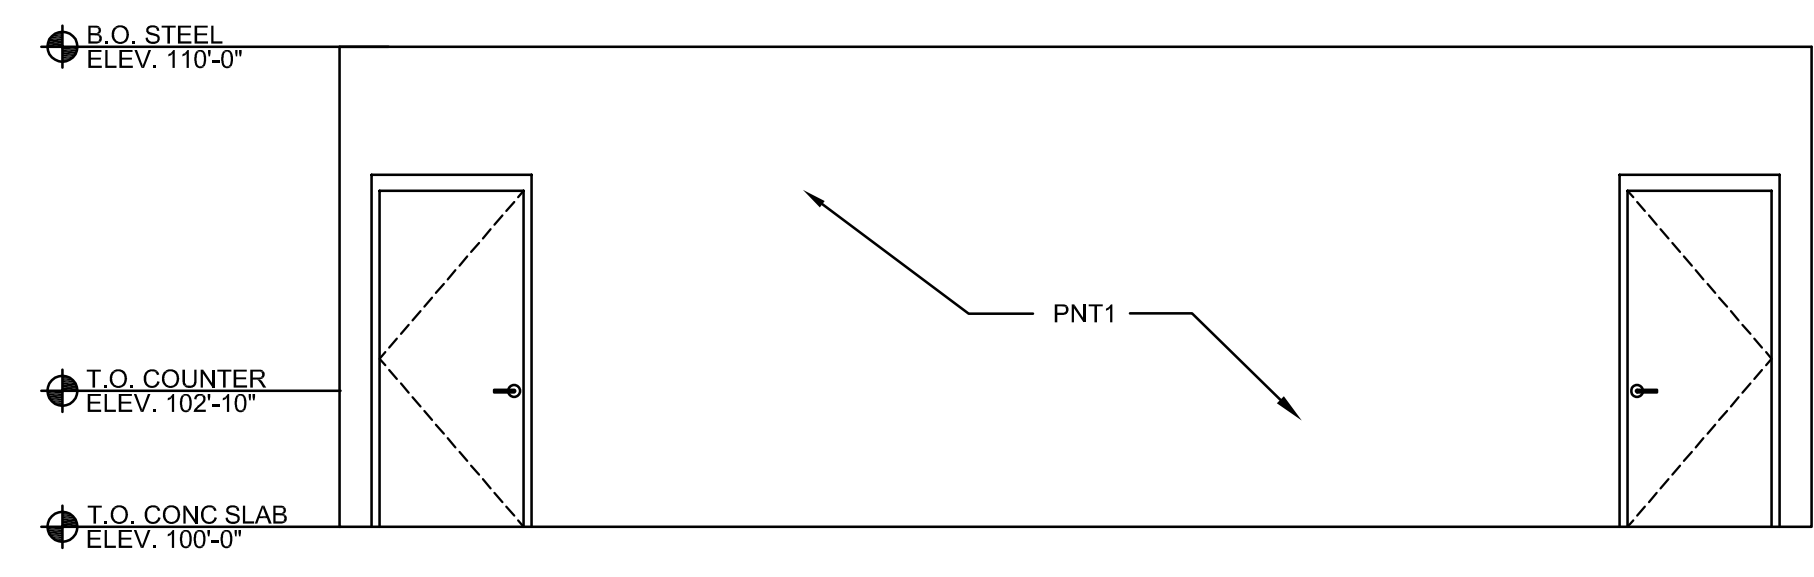

1 CONCESSION ELEVATION
0' 2' 4' 6' 1/4"=1'-0"

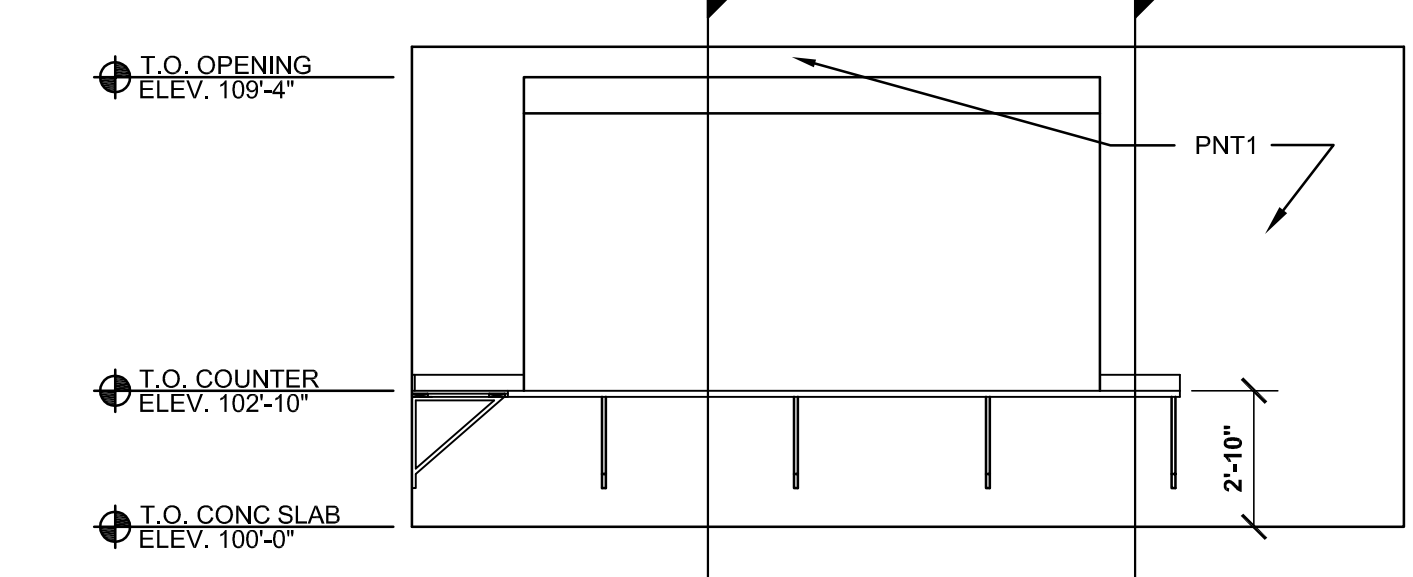

2 CONCESSION ELEVATION
0' 2' 4' 6' 1/4"=1'-0"

D CONCESSION EQUIPMENT PLAN
0' 2' 4' 6' 1/4"=1'-0"

K:\PROJECTS\1701010567\1701010567-STRYKER\1701010567-STRYKER-INDOOR-FACILITY-AND-STADIUM-IMPROVEMENTS\1701010567-STRYKER-INDOOR-FACILITY-AND-STADIUM-IMPROVEMENTS-CEILING-PLANS