



PROJECT NO.	1701010567	
DATE	03/07/18	
SCALE	1/4"=1'-0"	
DESIGNED	DRAWN	CHECKED
SLC	SLC	MFC
ISSUED FOR CONSTRUCTION	03-07-18	
NO.	REVISION	DATE
SHEET NO.		

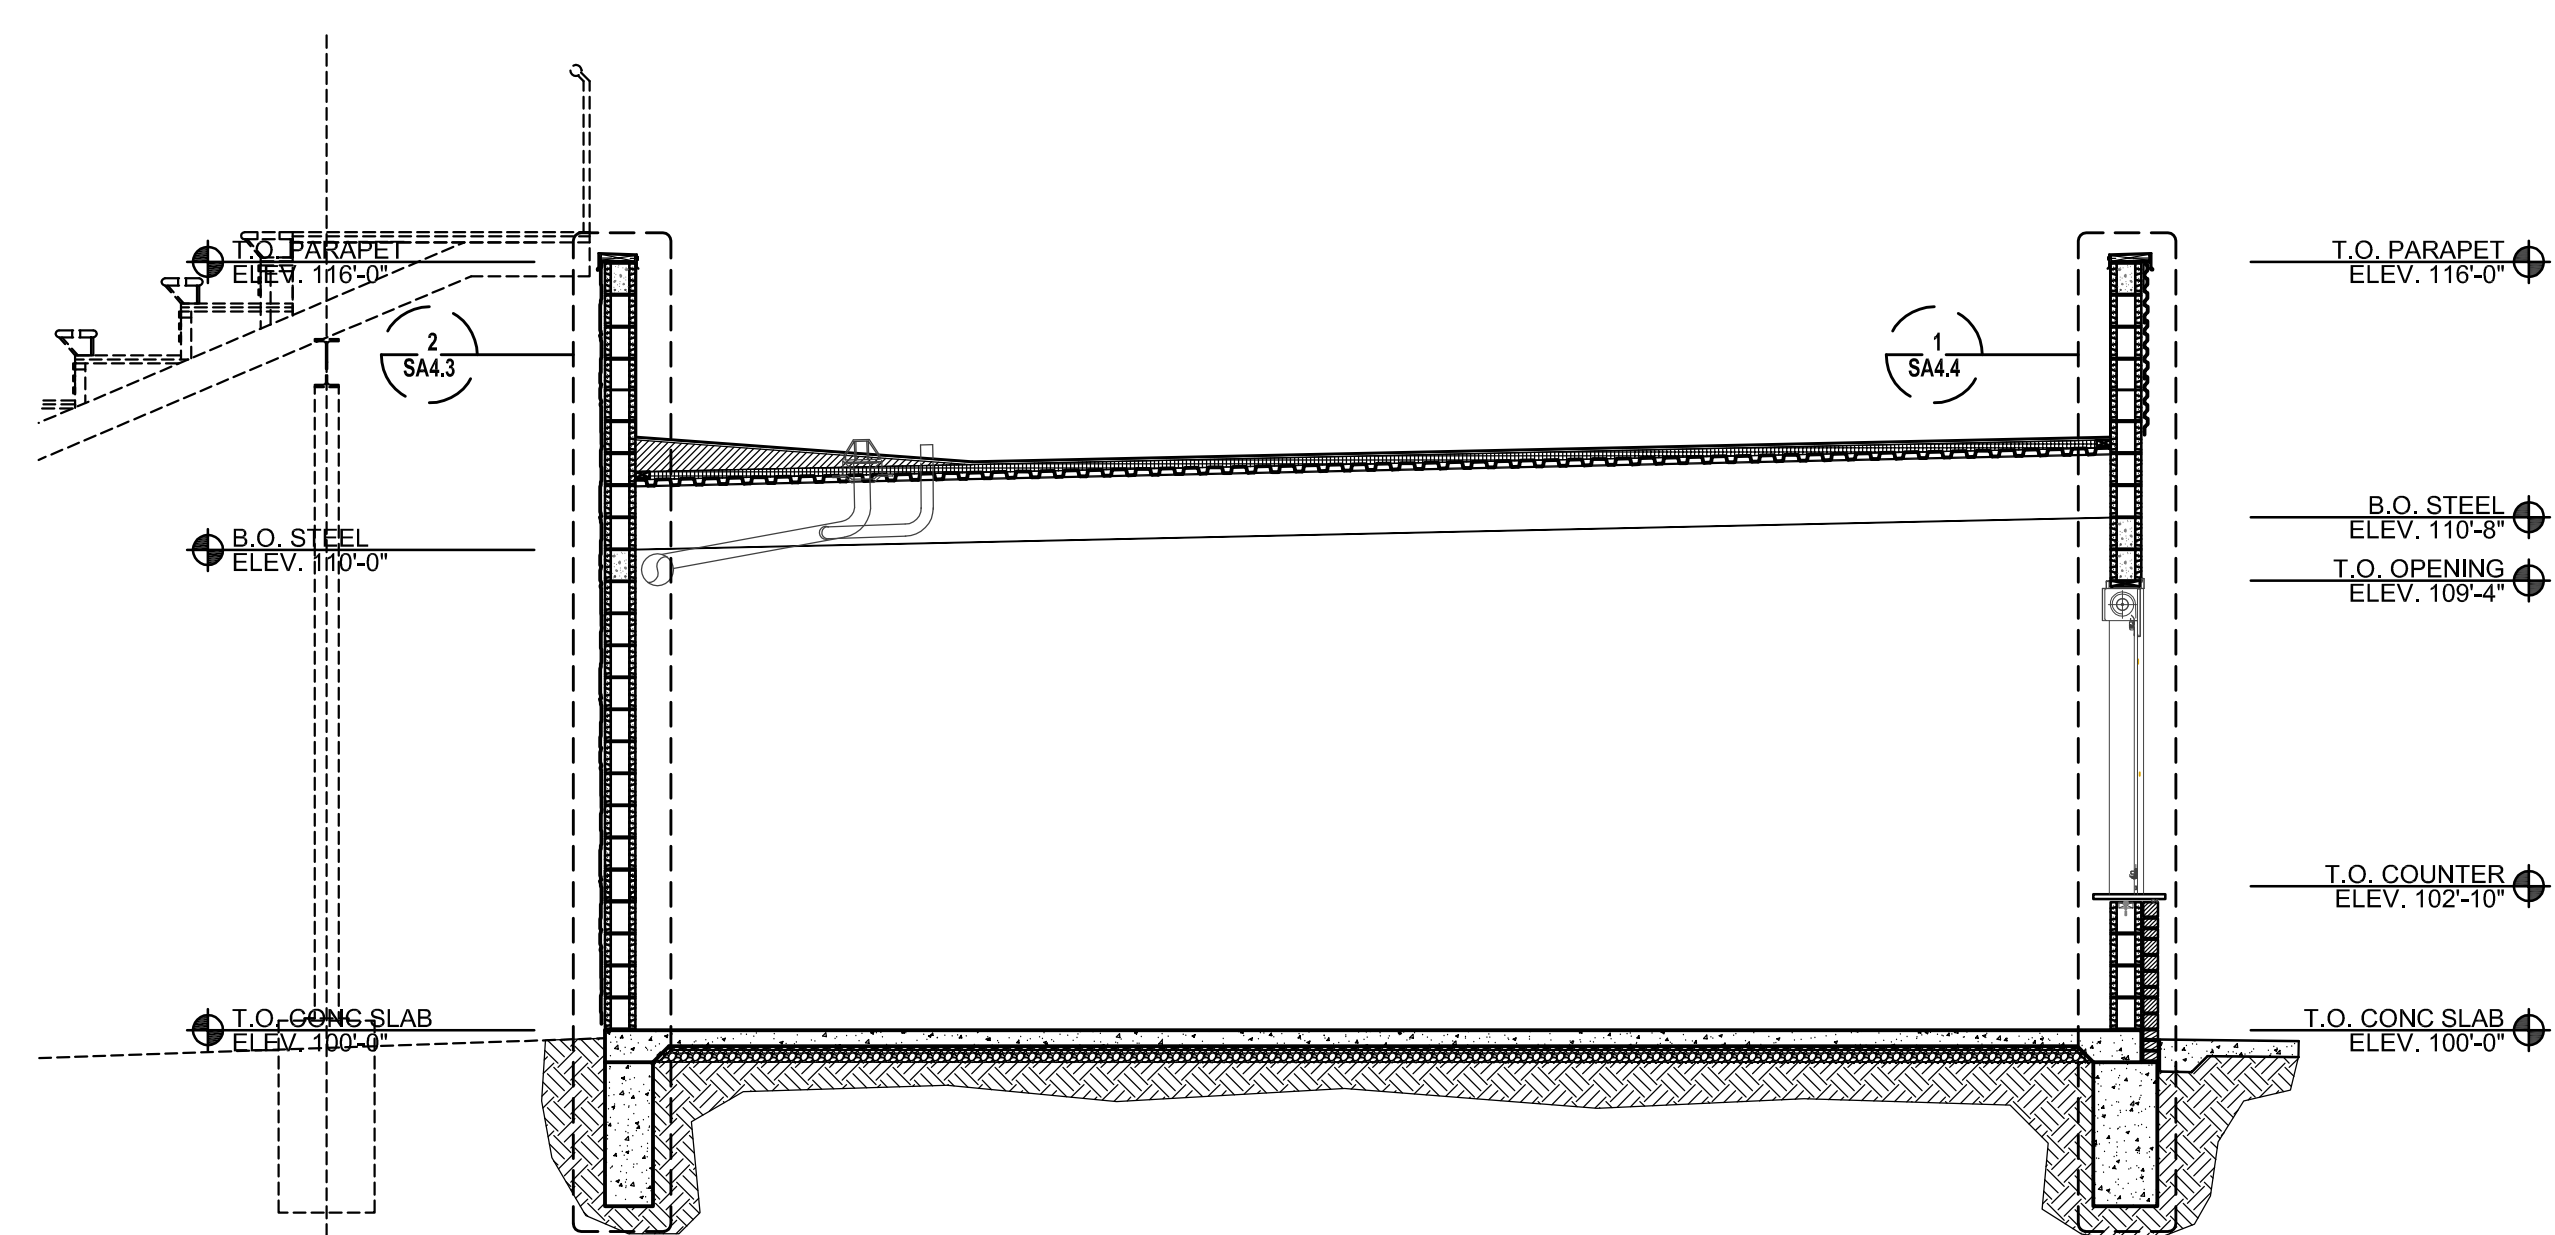


1 BUILDING SECTION AT NEW CONCESSION

0' 2' 4' 6' 1/4"=1'-0"

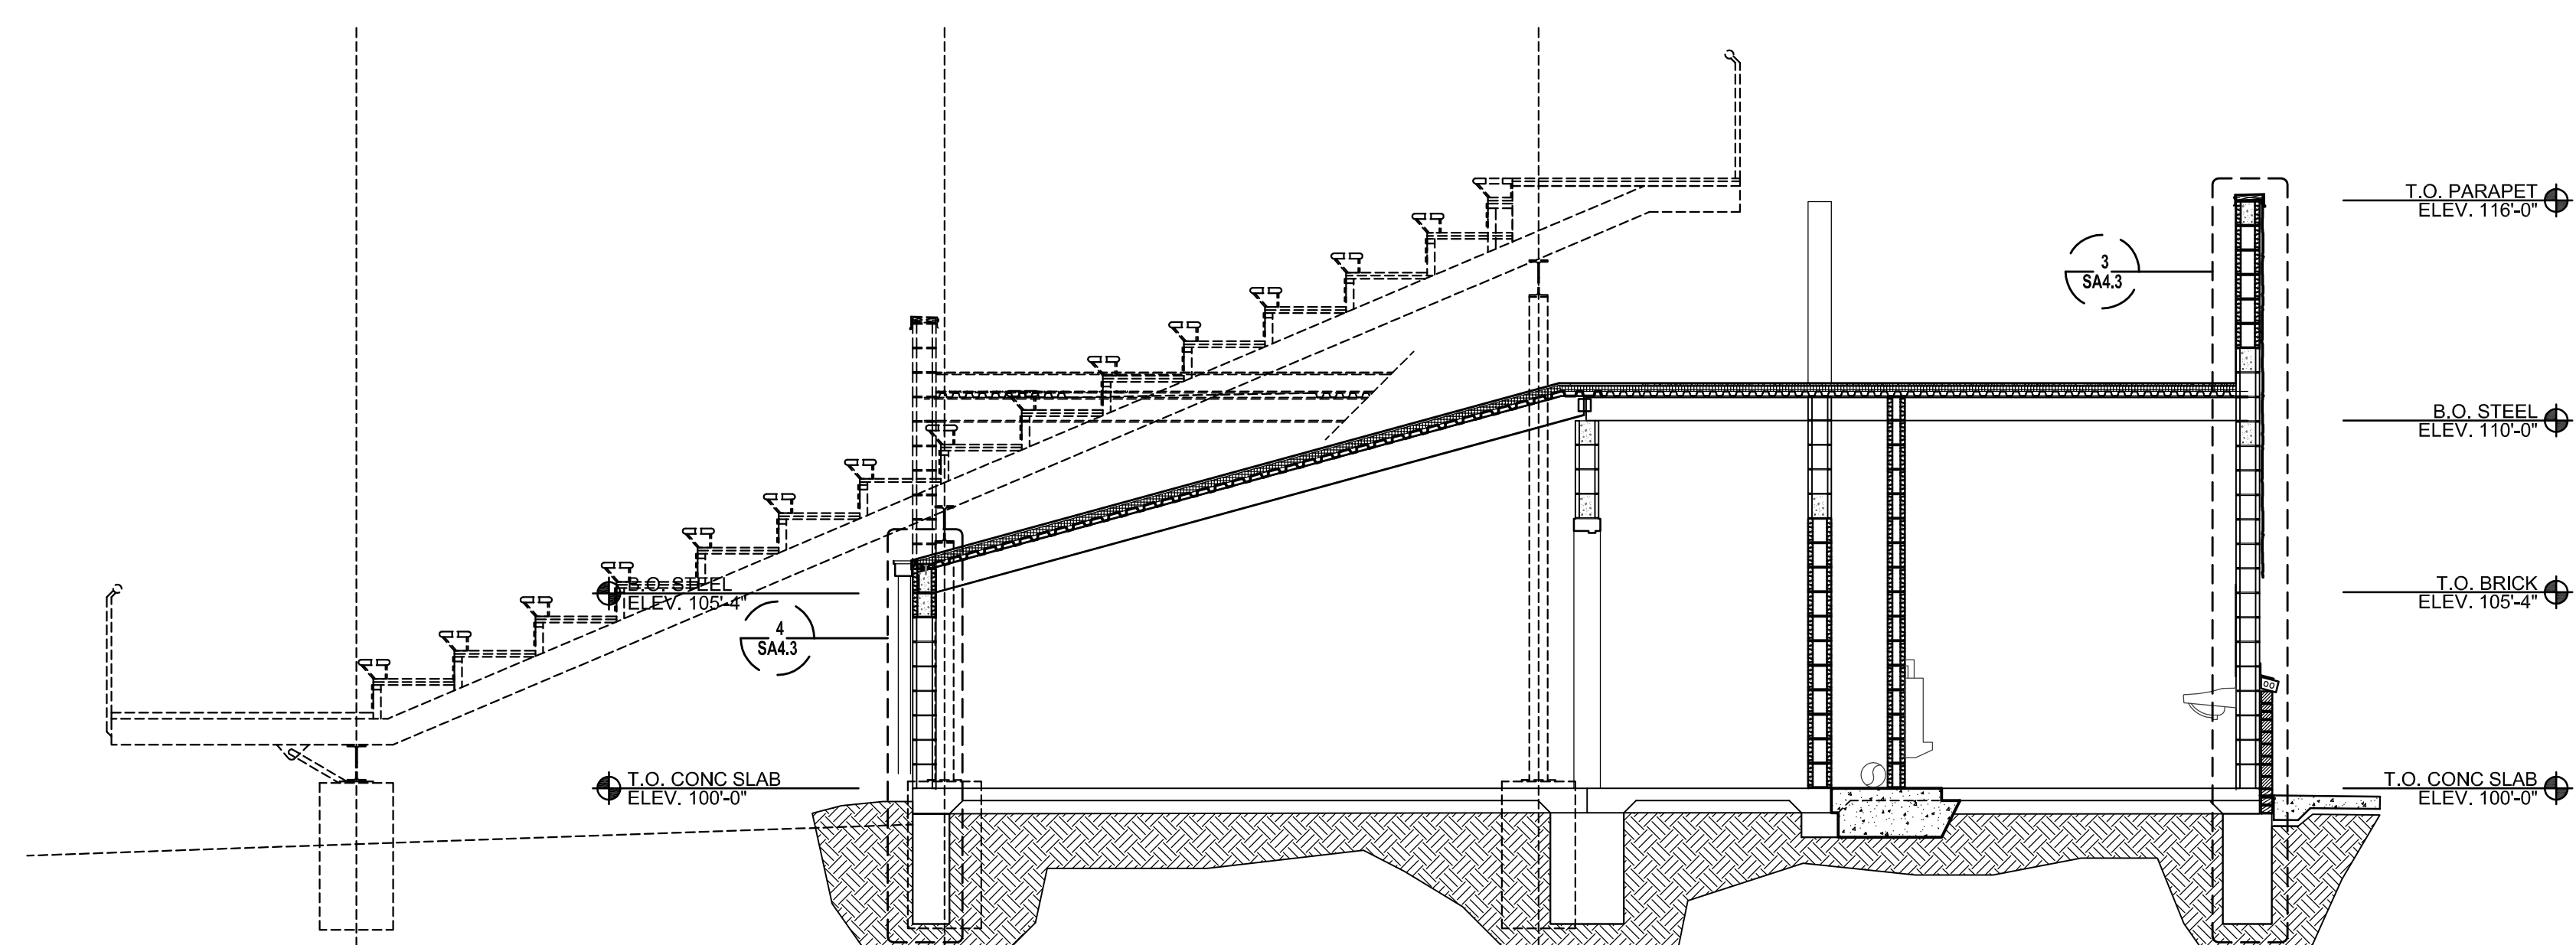


2 BUILDING SECTION AT EXISTING MECH. ROOM

0' 2' 4' 6' 1/4"=1'-0"

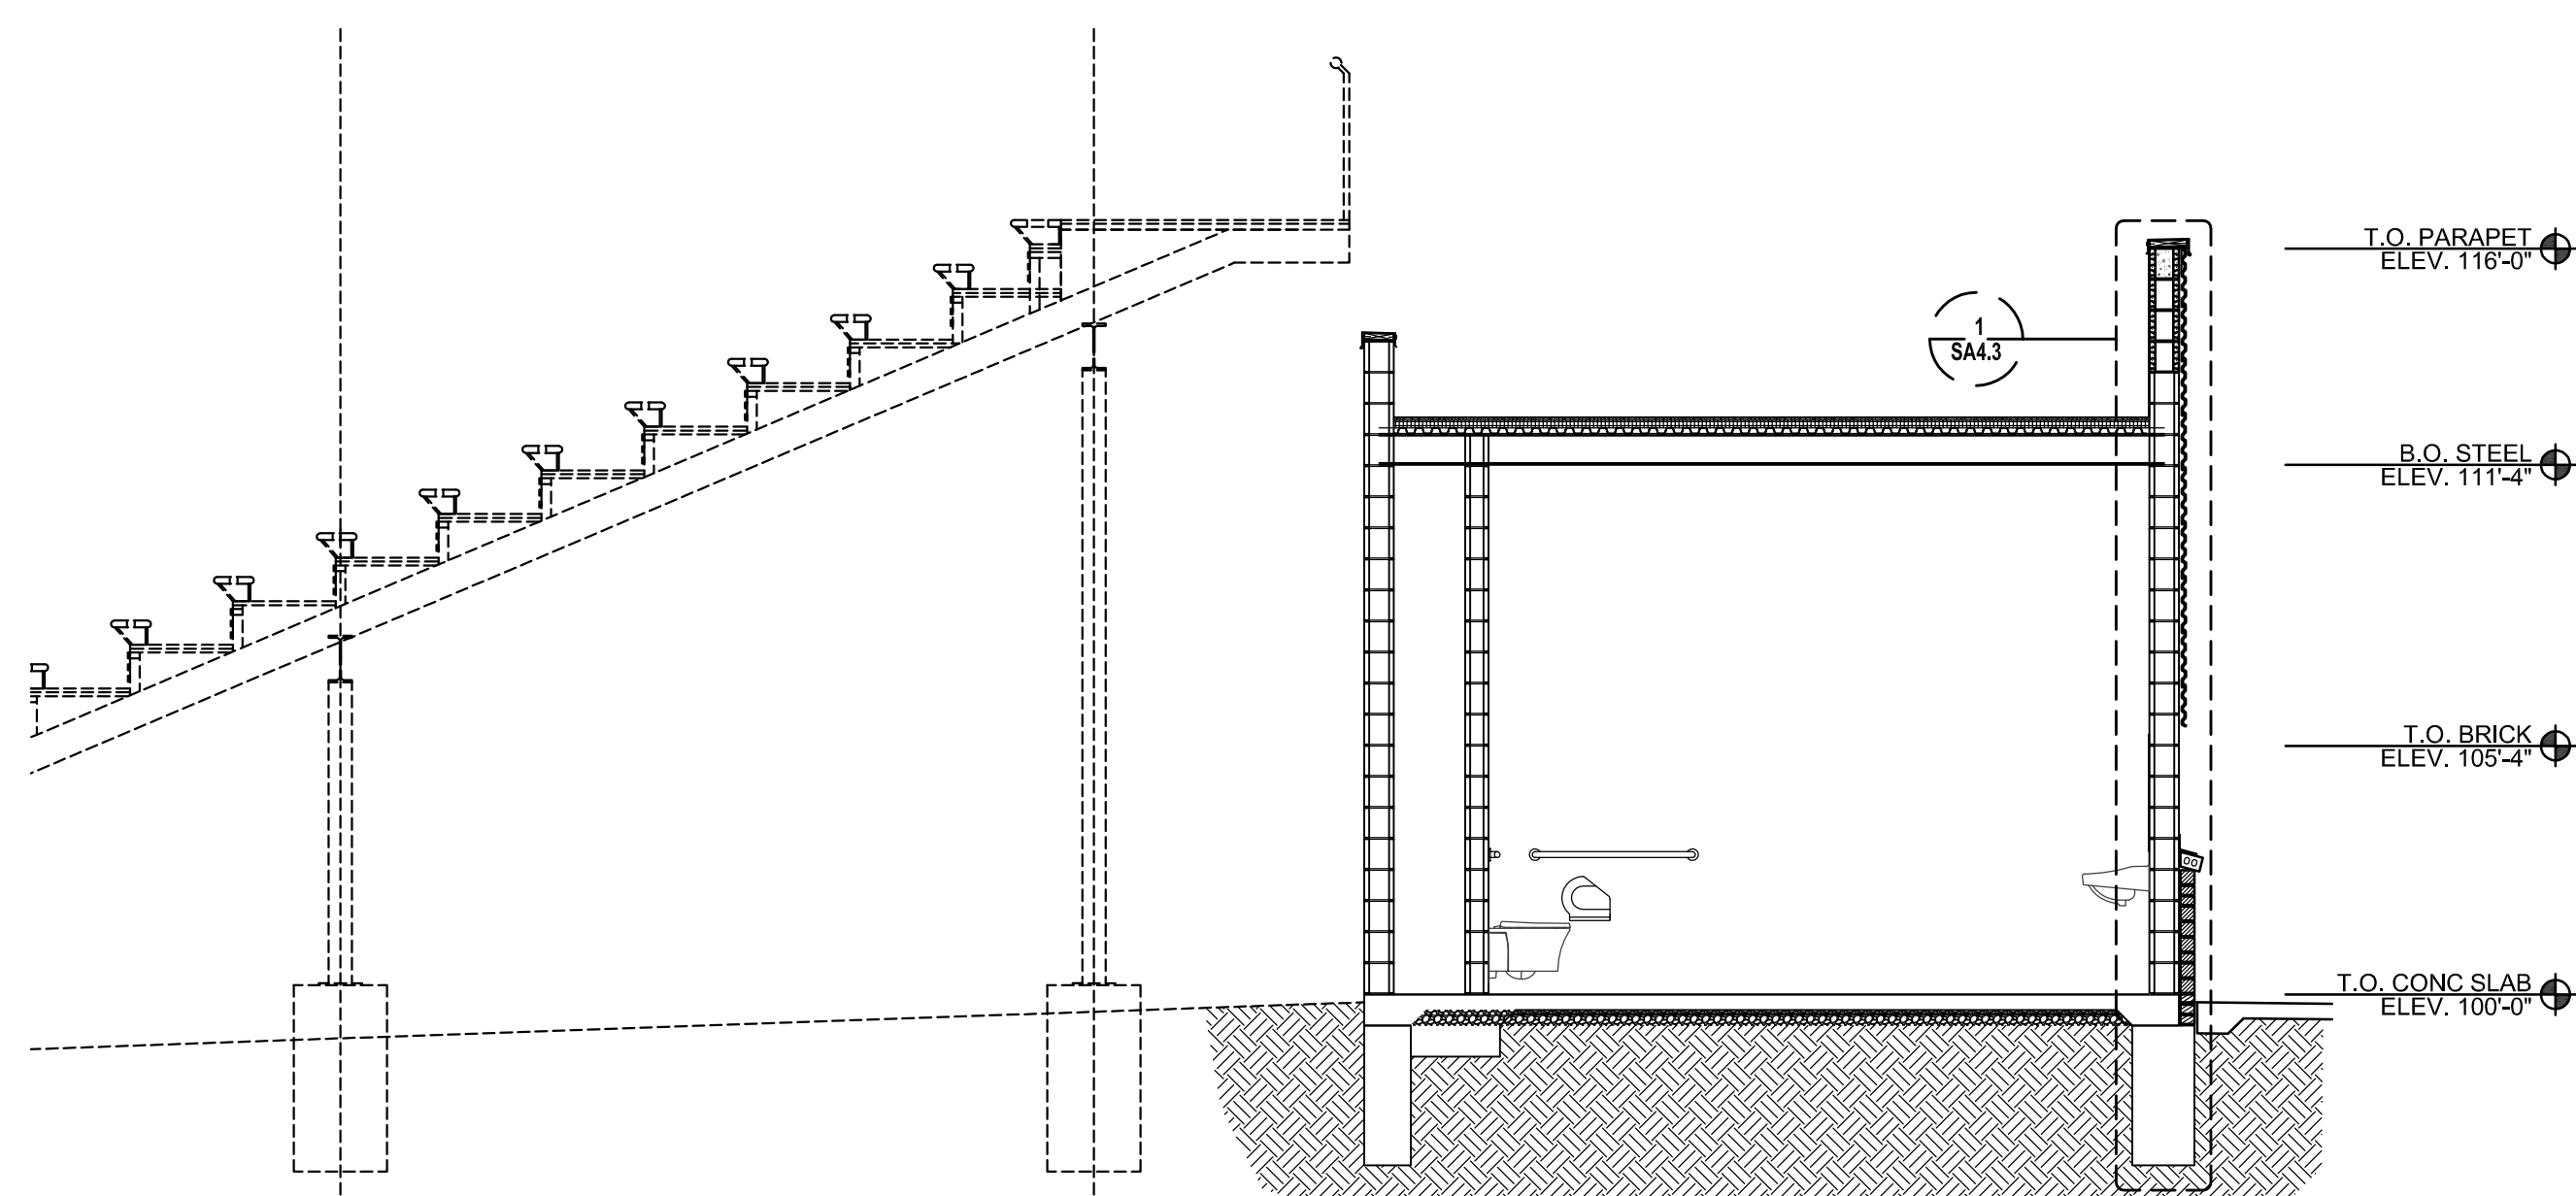


3 BUILDING SECTION AT EXISTING EAST REST ROOM

0' 2' 4' 6' 1/4"=1'-0"

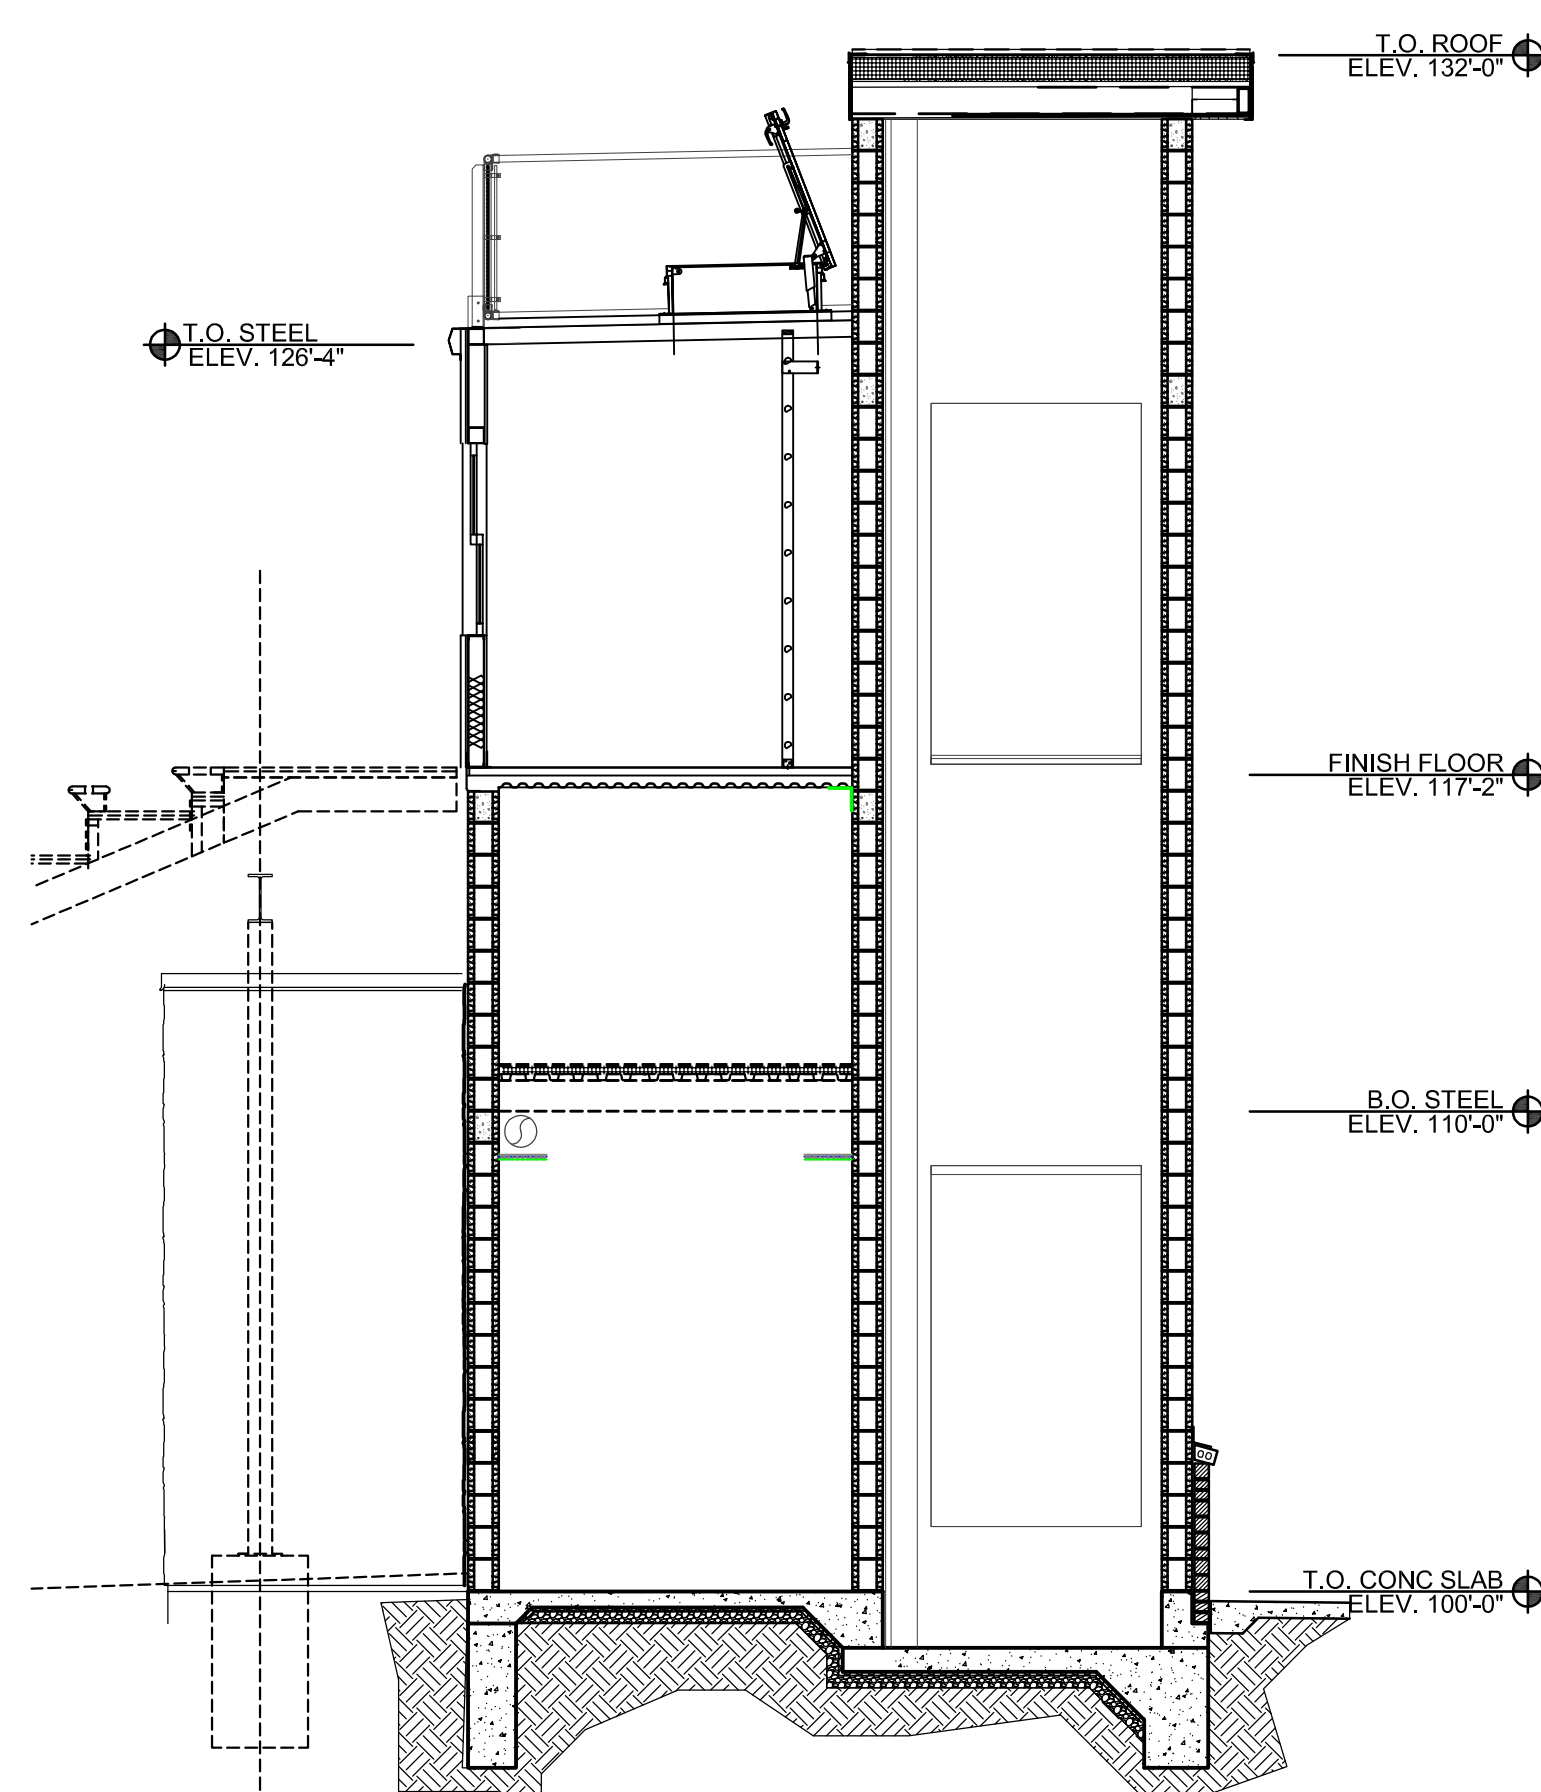


5 BUILDING SECTION AT PRESS BOX

0' 2' 4' 6' 1/4"=1'-0"

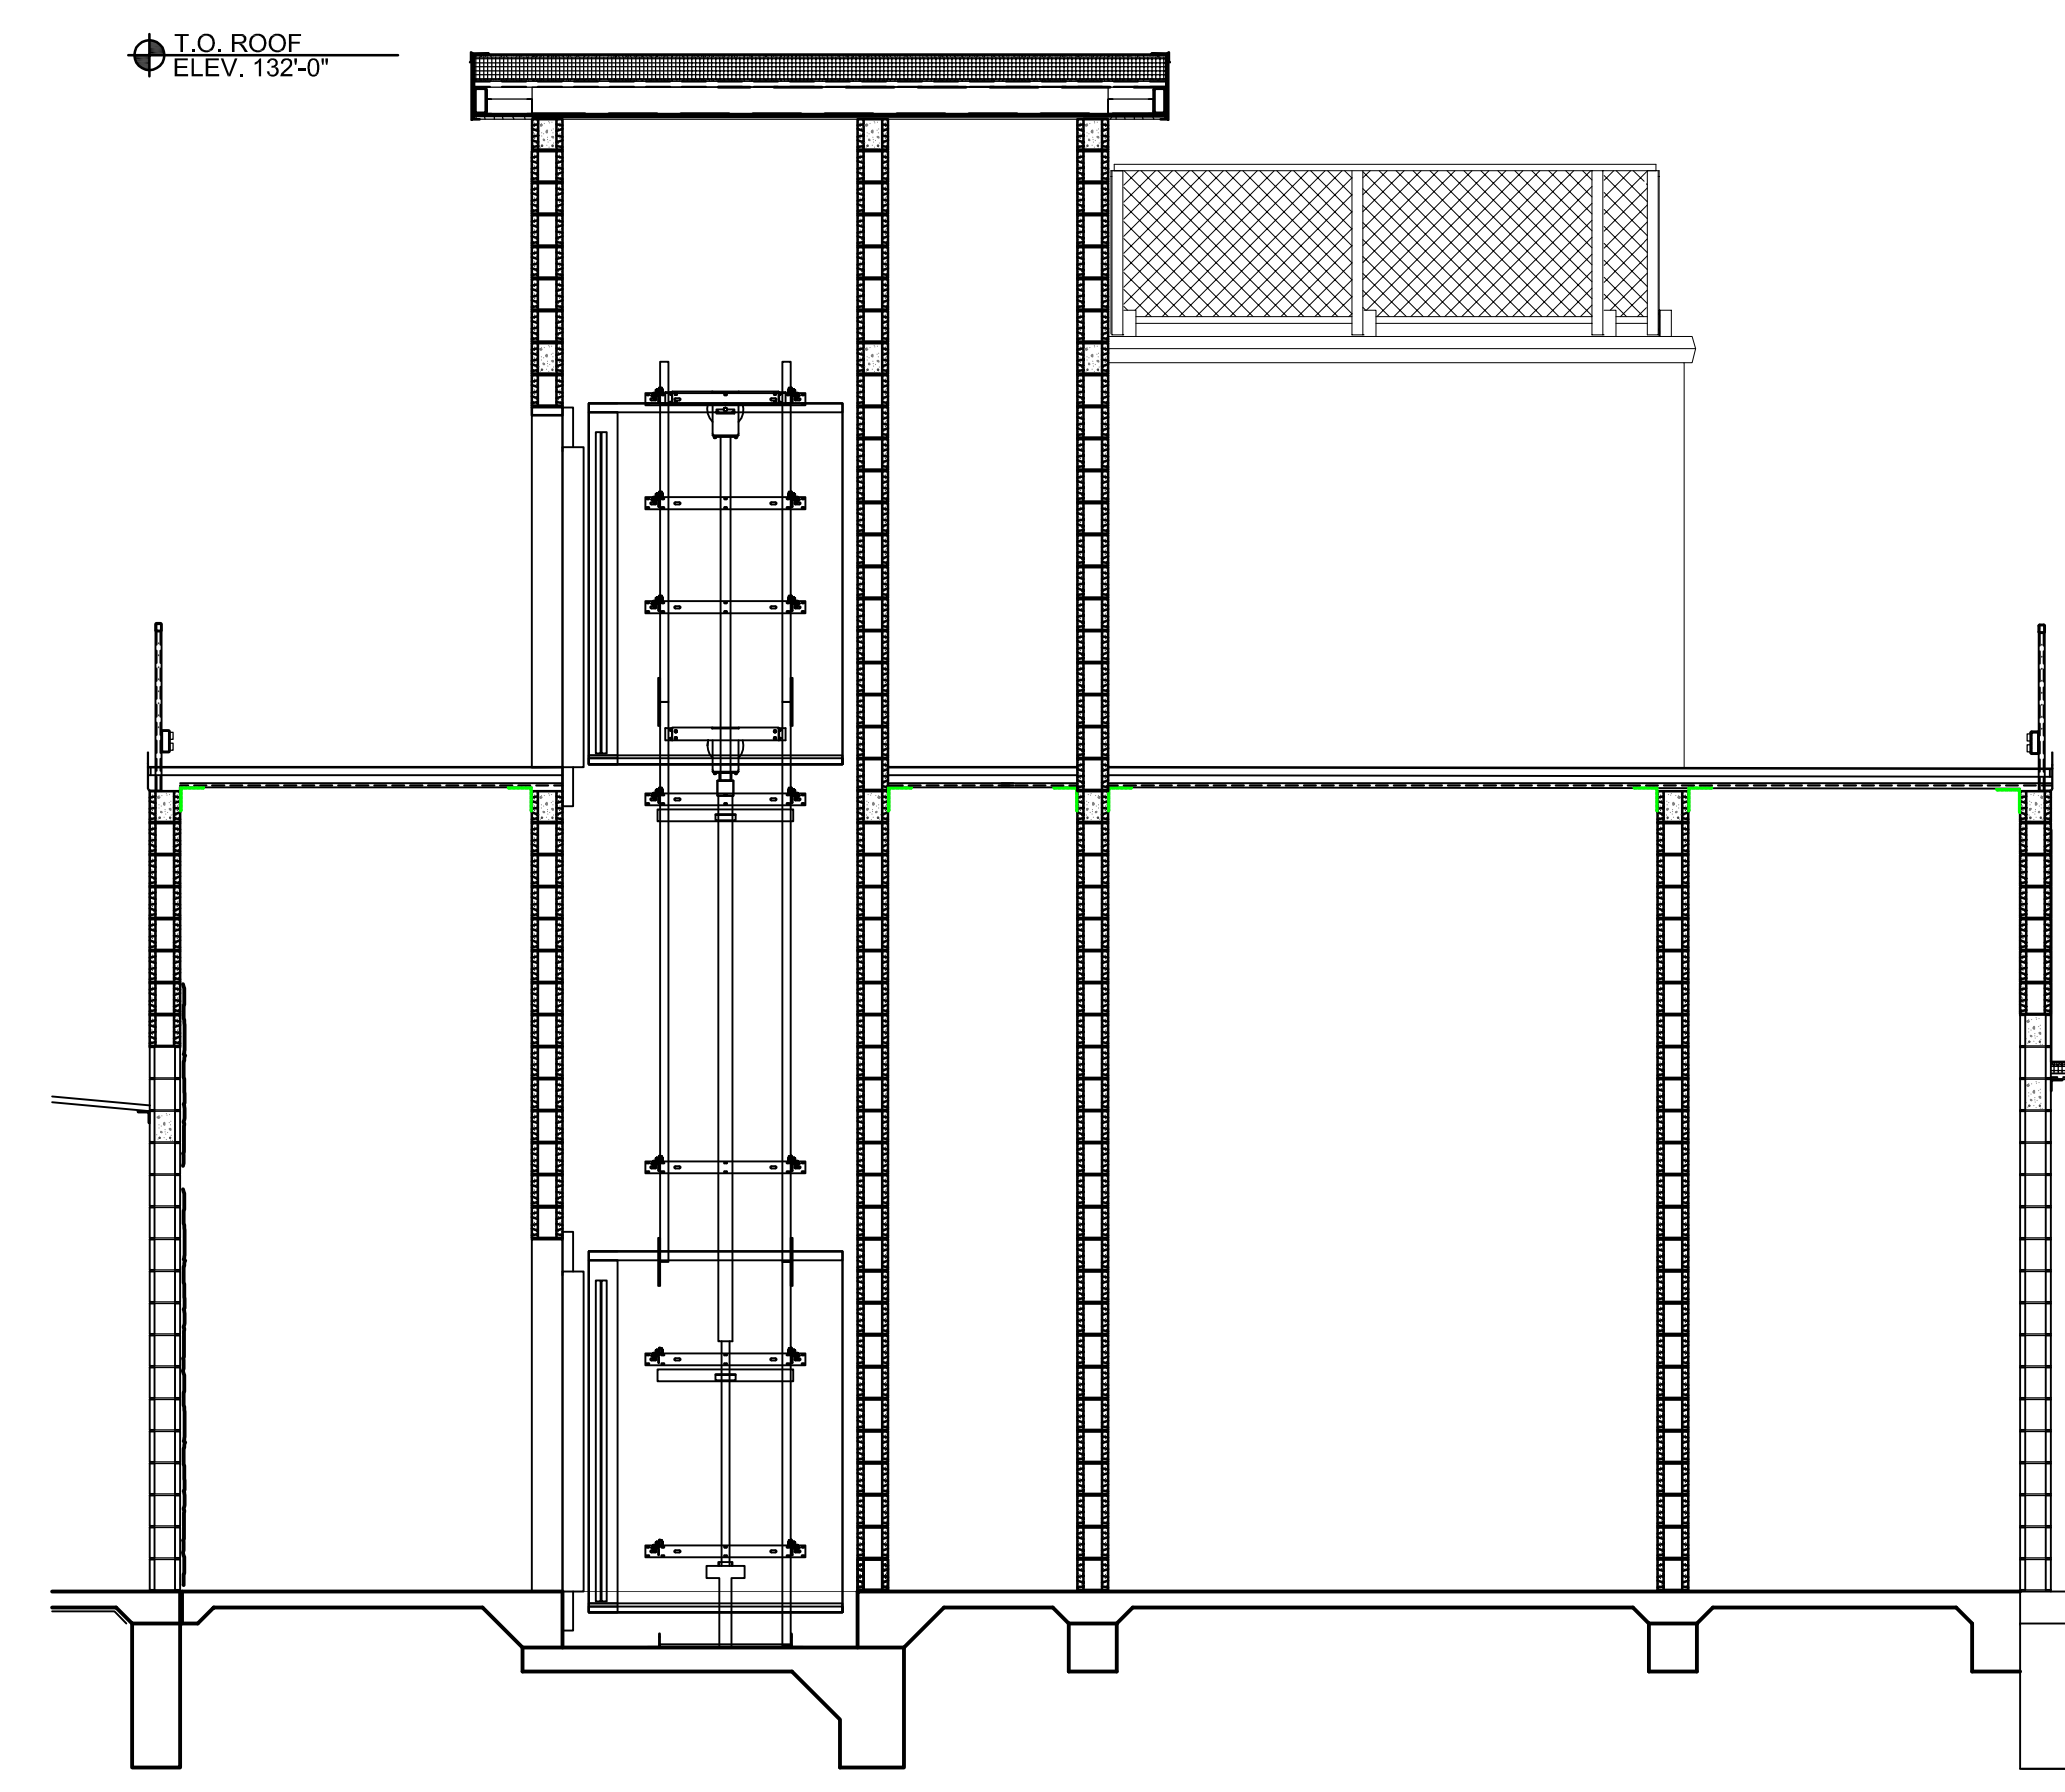


6 BUILDING SECTION AT SERVICE LIFT

0' 2' 4' 6' 1/4"=1'-0"

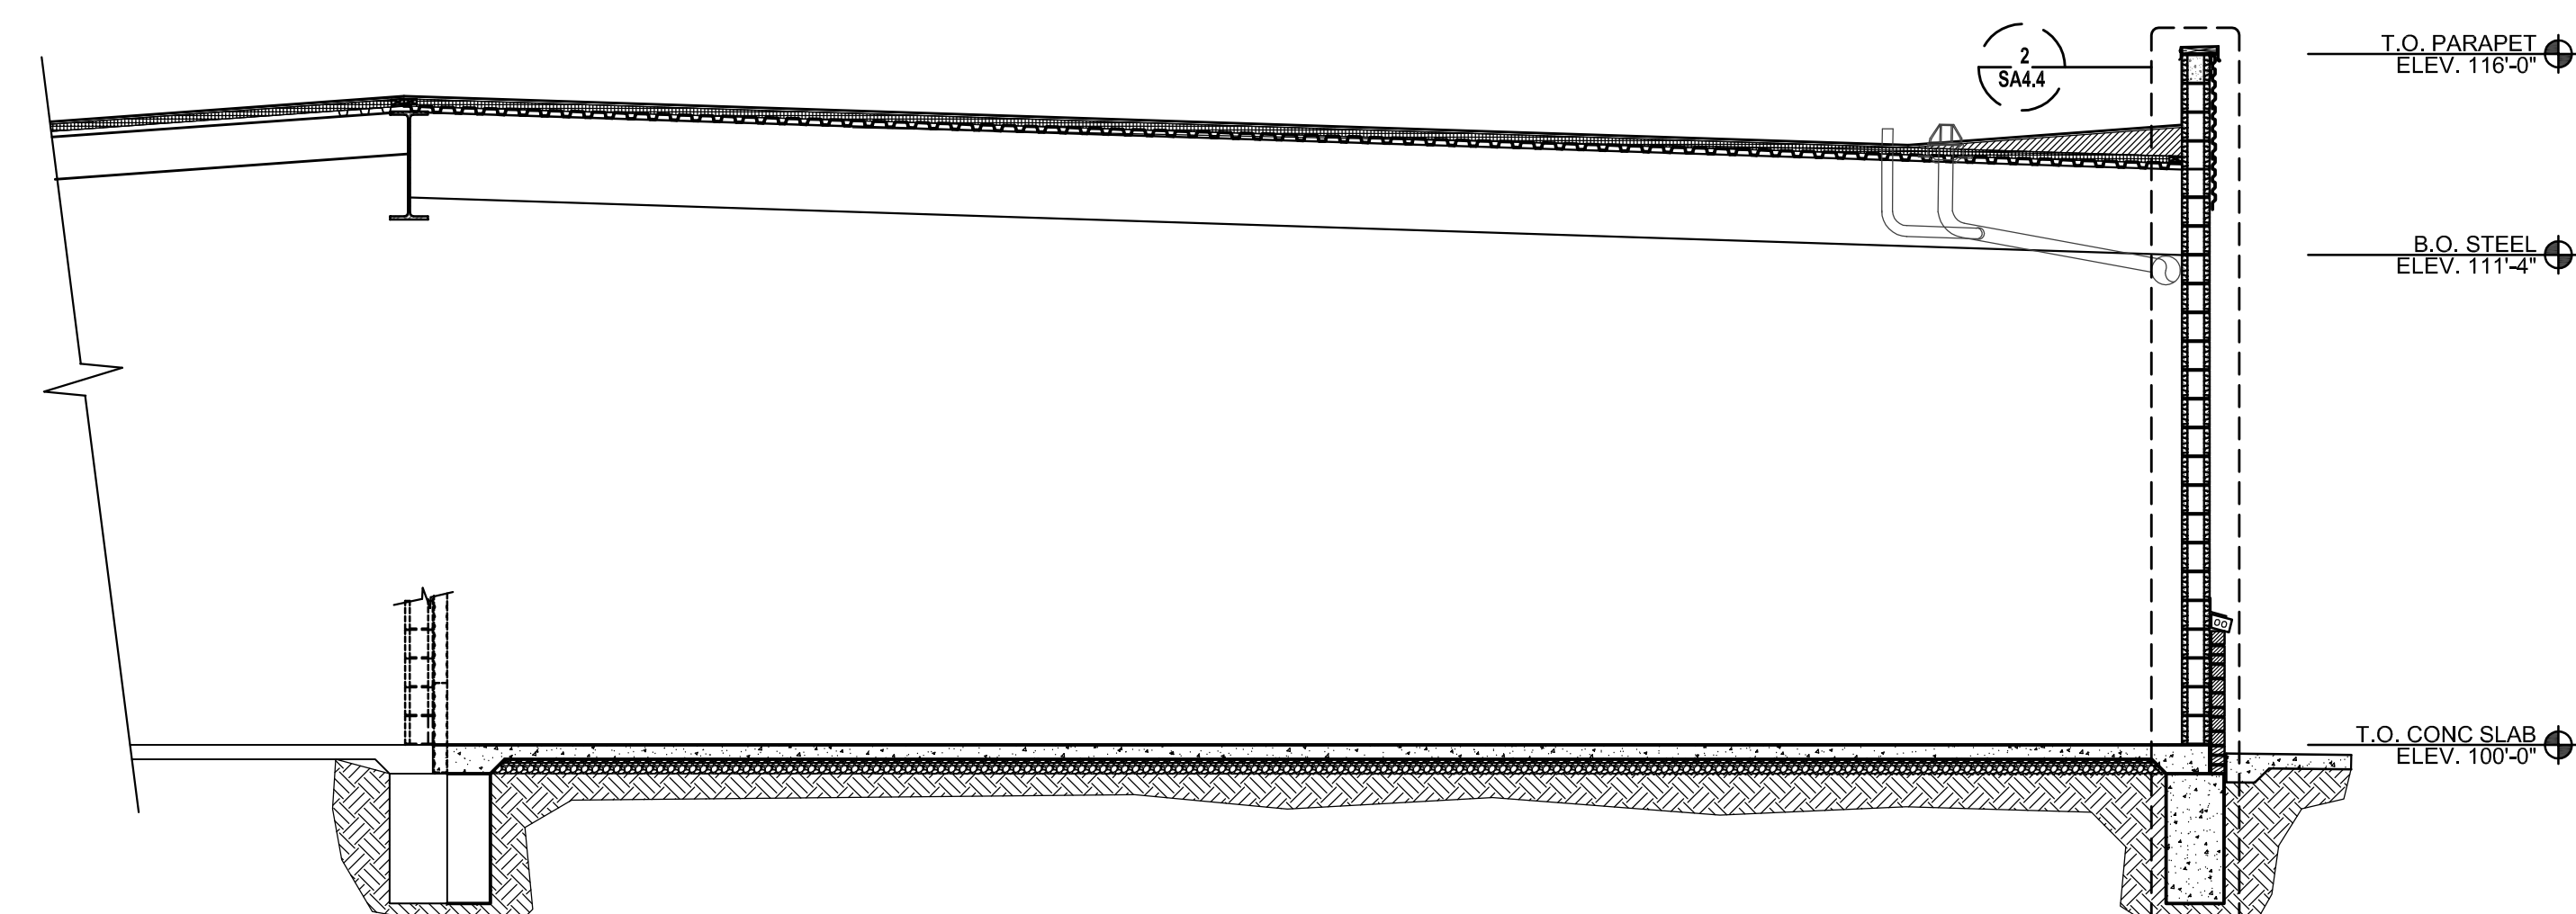


4 BUILDING SECTION AT EAST ADDITION

0' 2' 4' 6' 1/4"=1'-0"

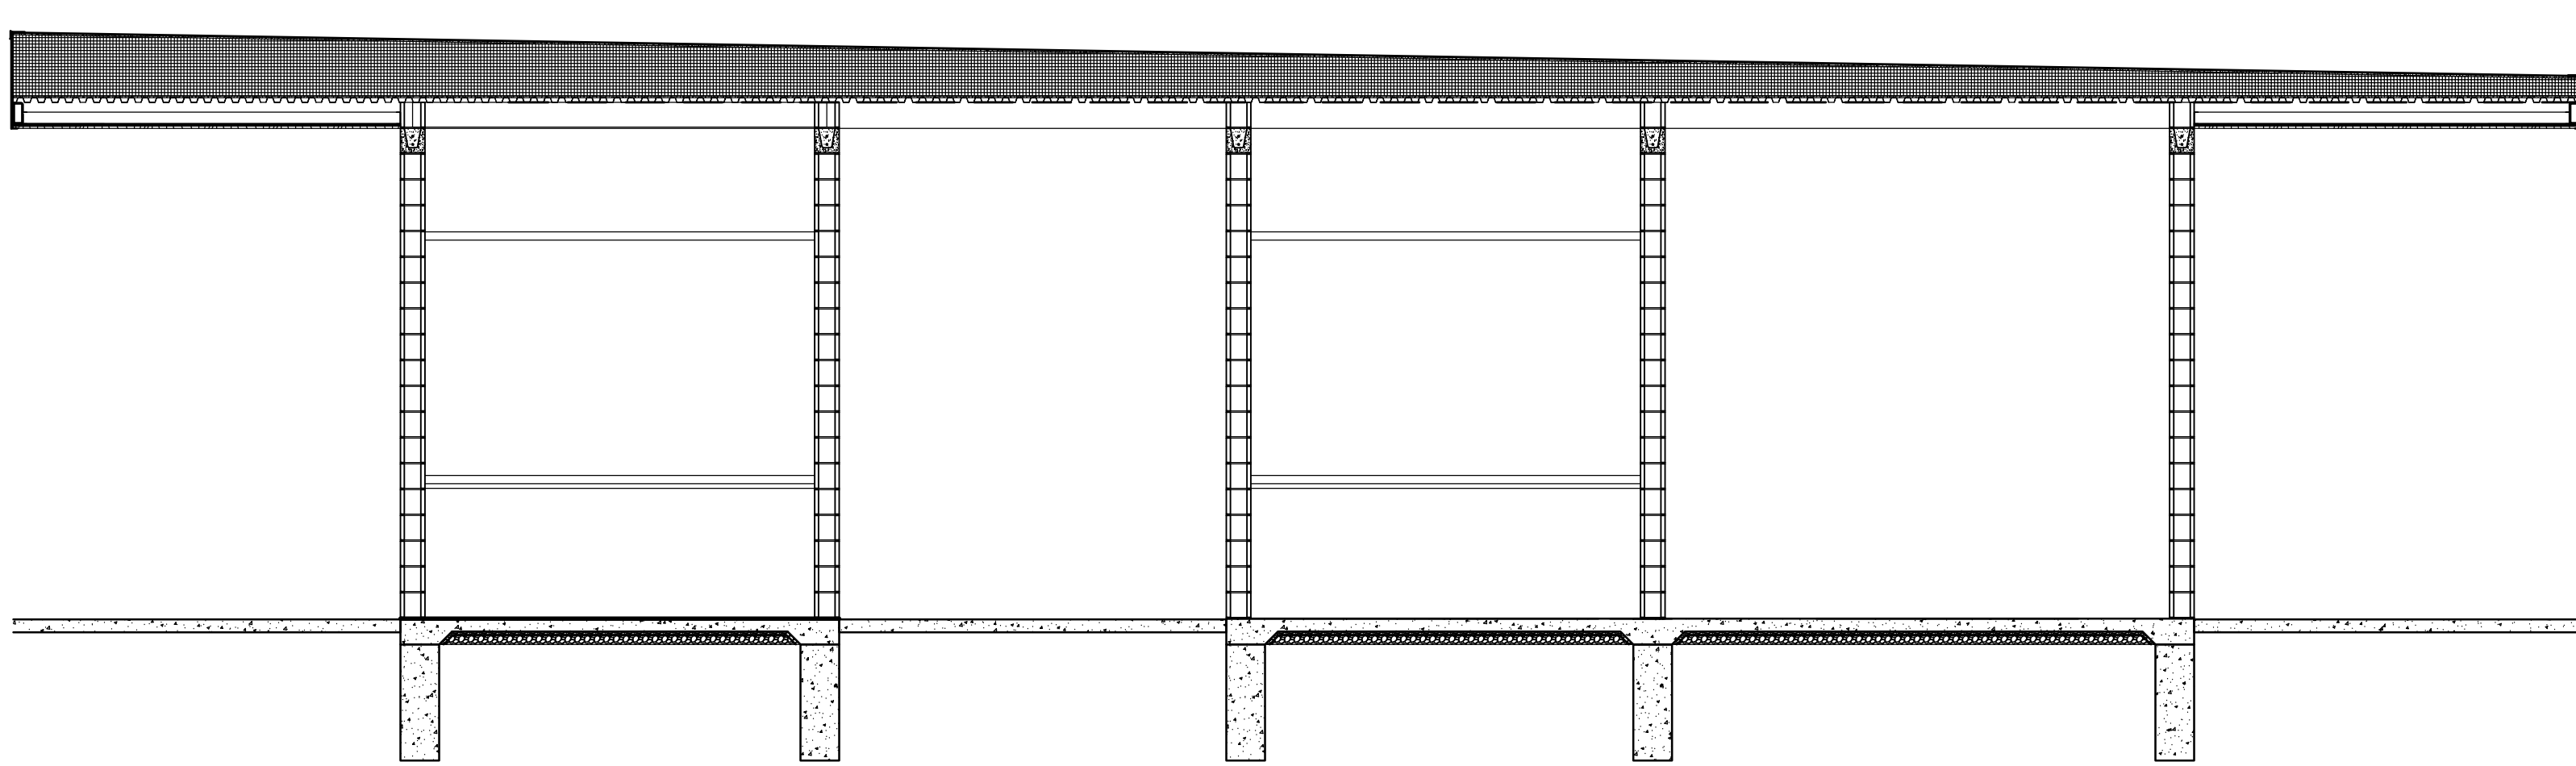

7 BUILDING SECTION AT TICKET BOOTH

0' 2' 4' 6' 1/4"=1'-0"

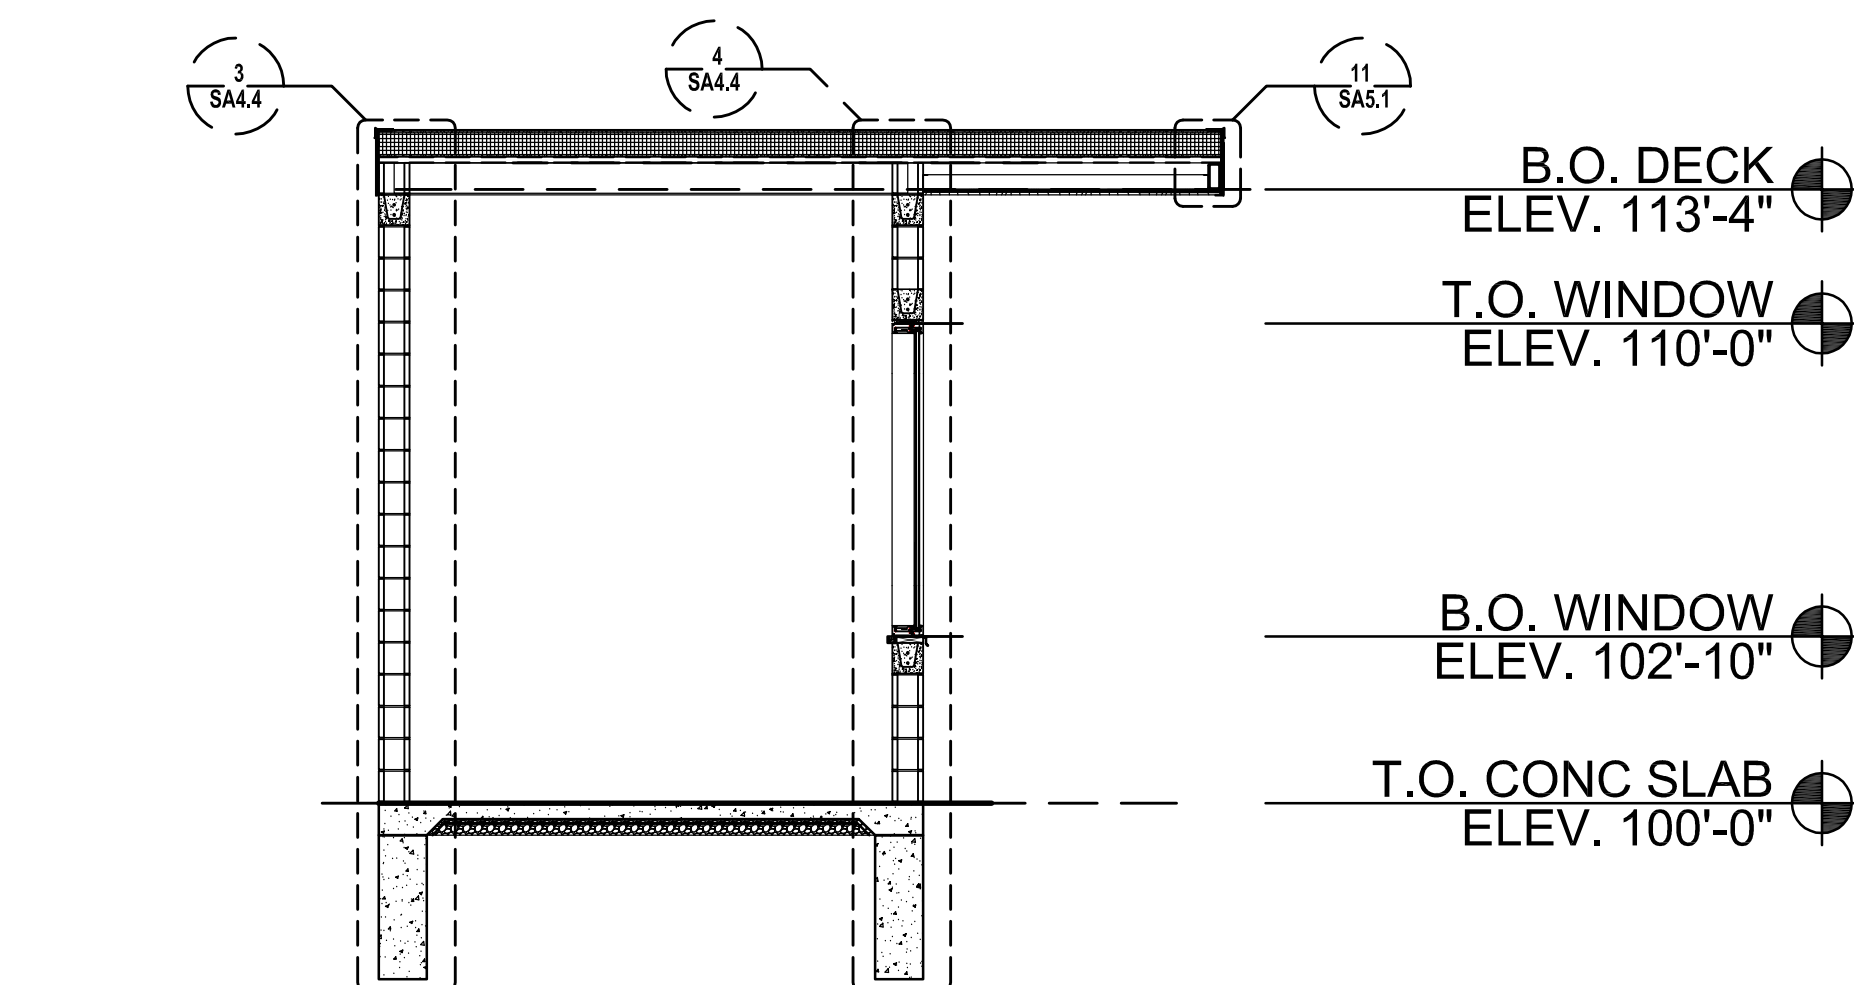

8 BUILDING SECTION AT TICKET BOOTH

0' 2' 4' 6' 1/4"=1'-0"