
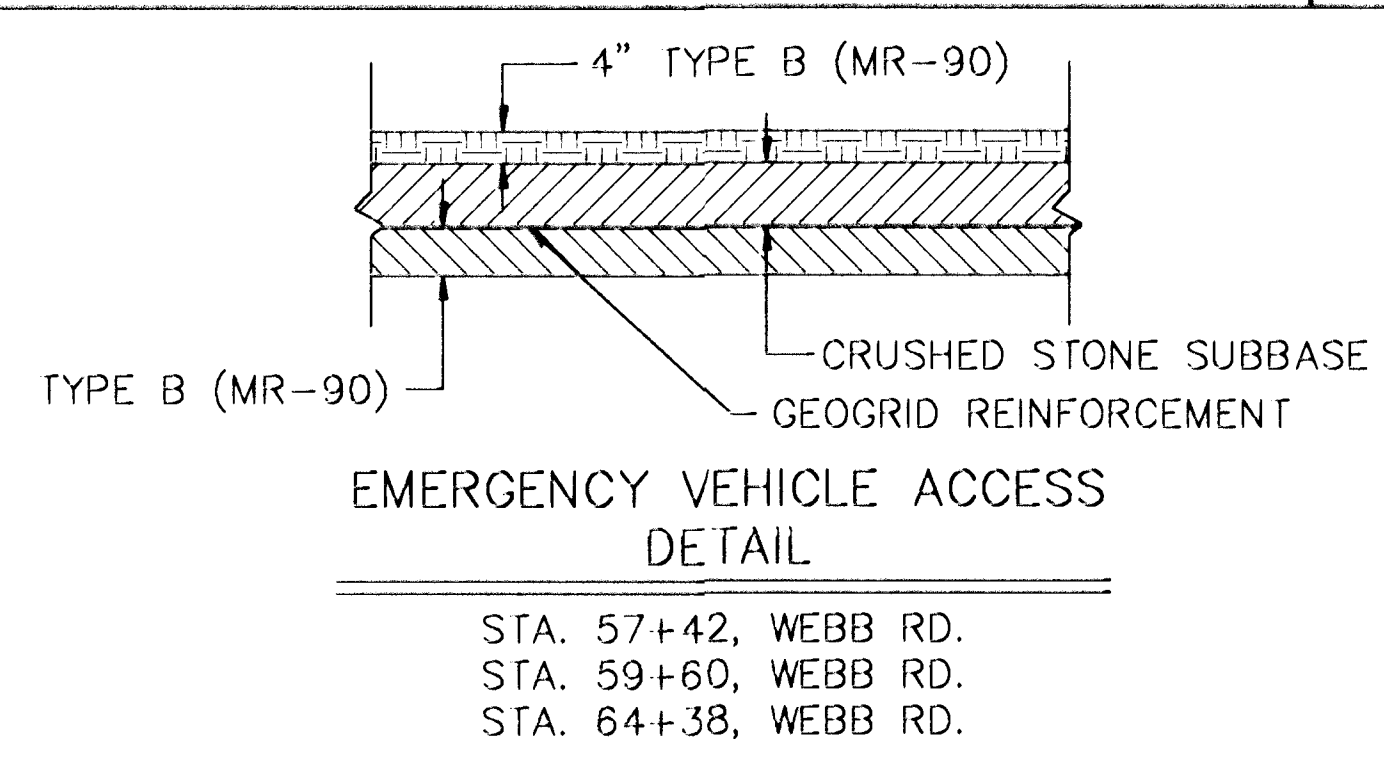
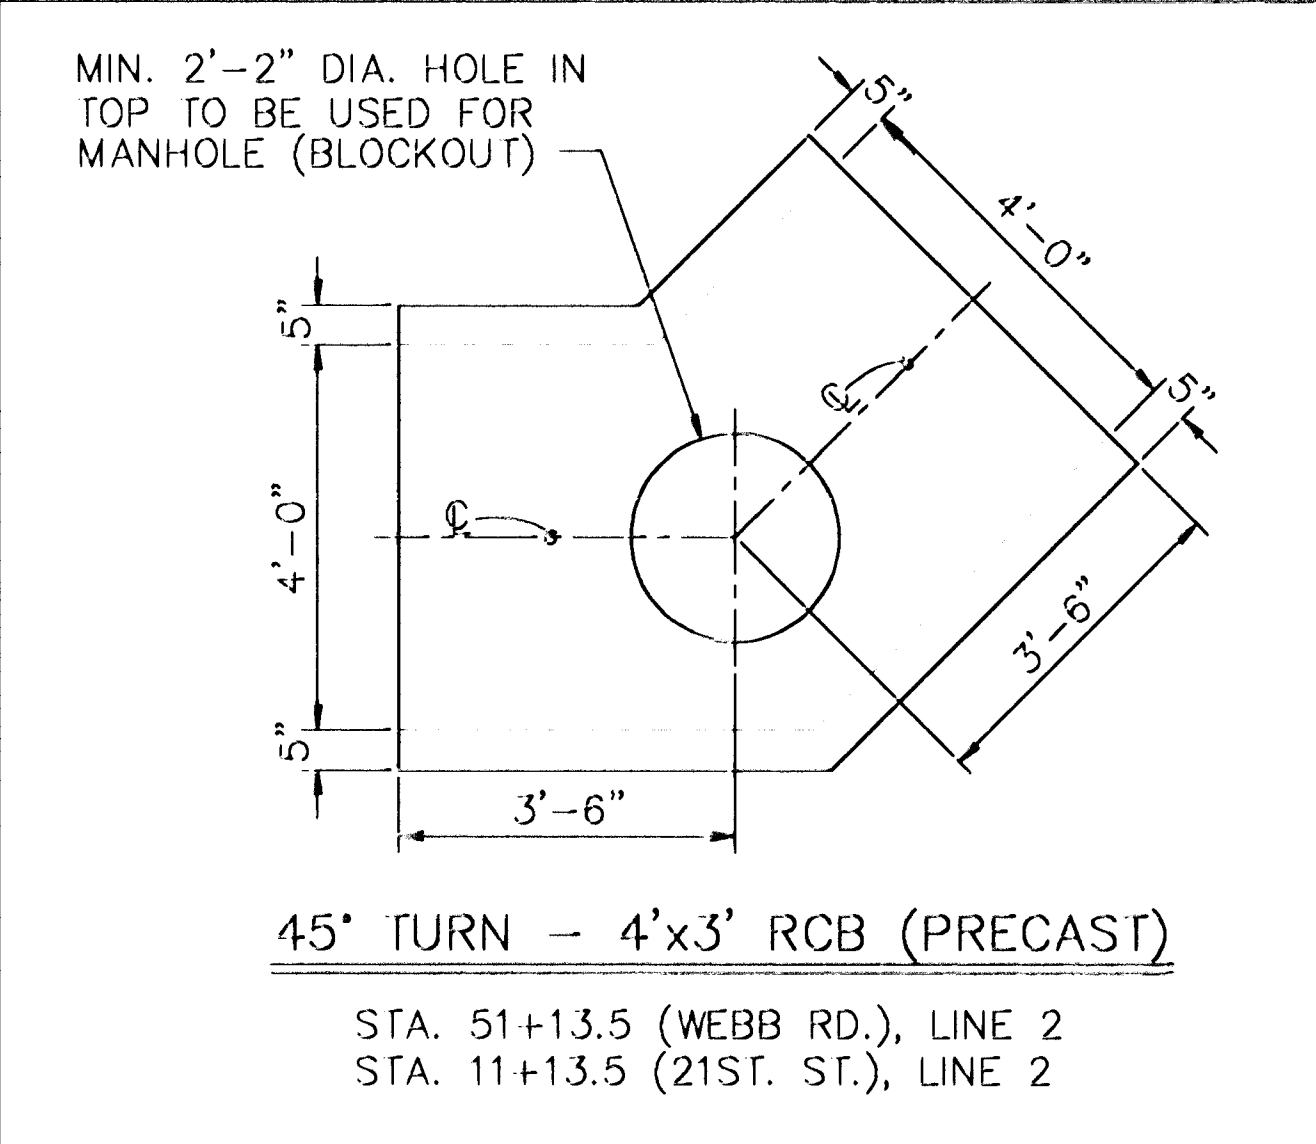
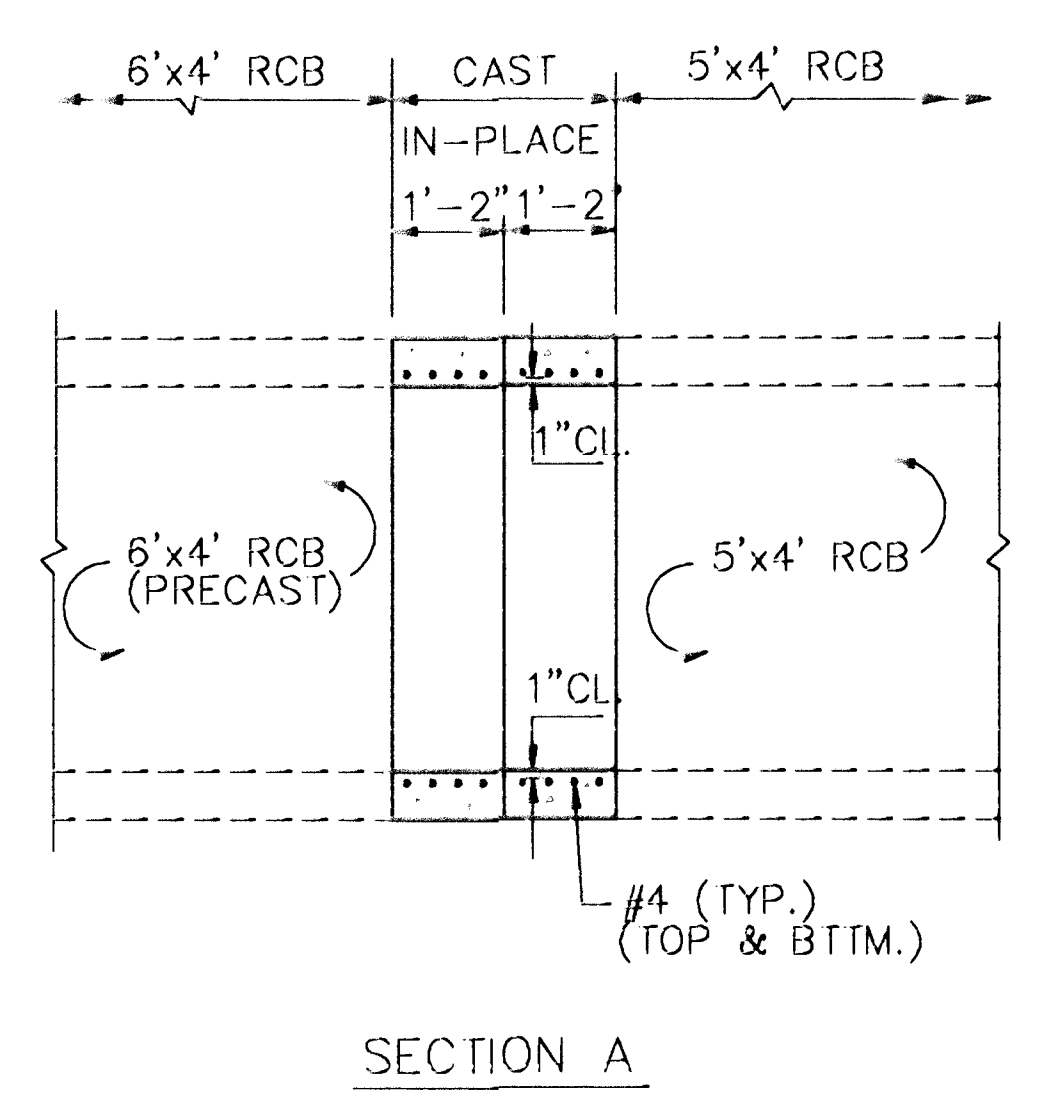
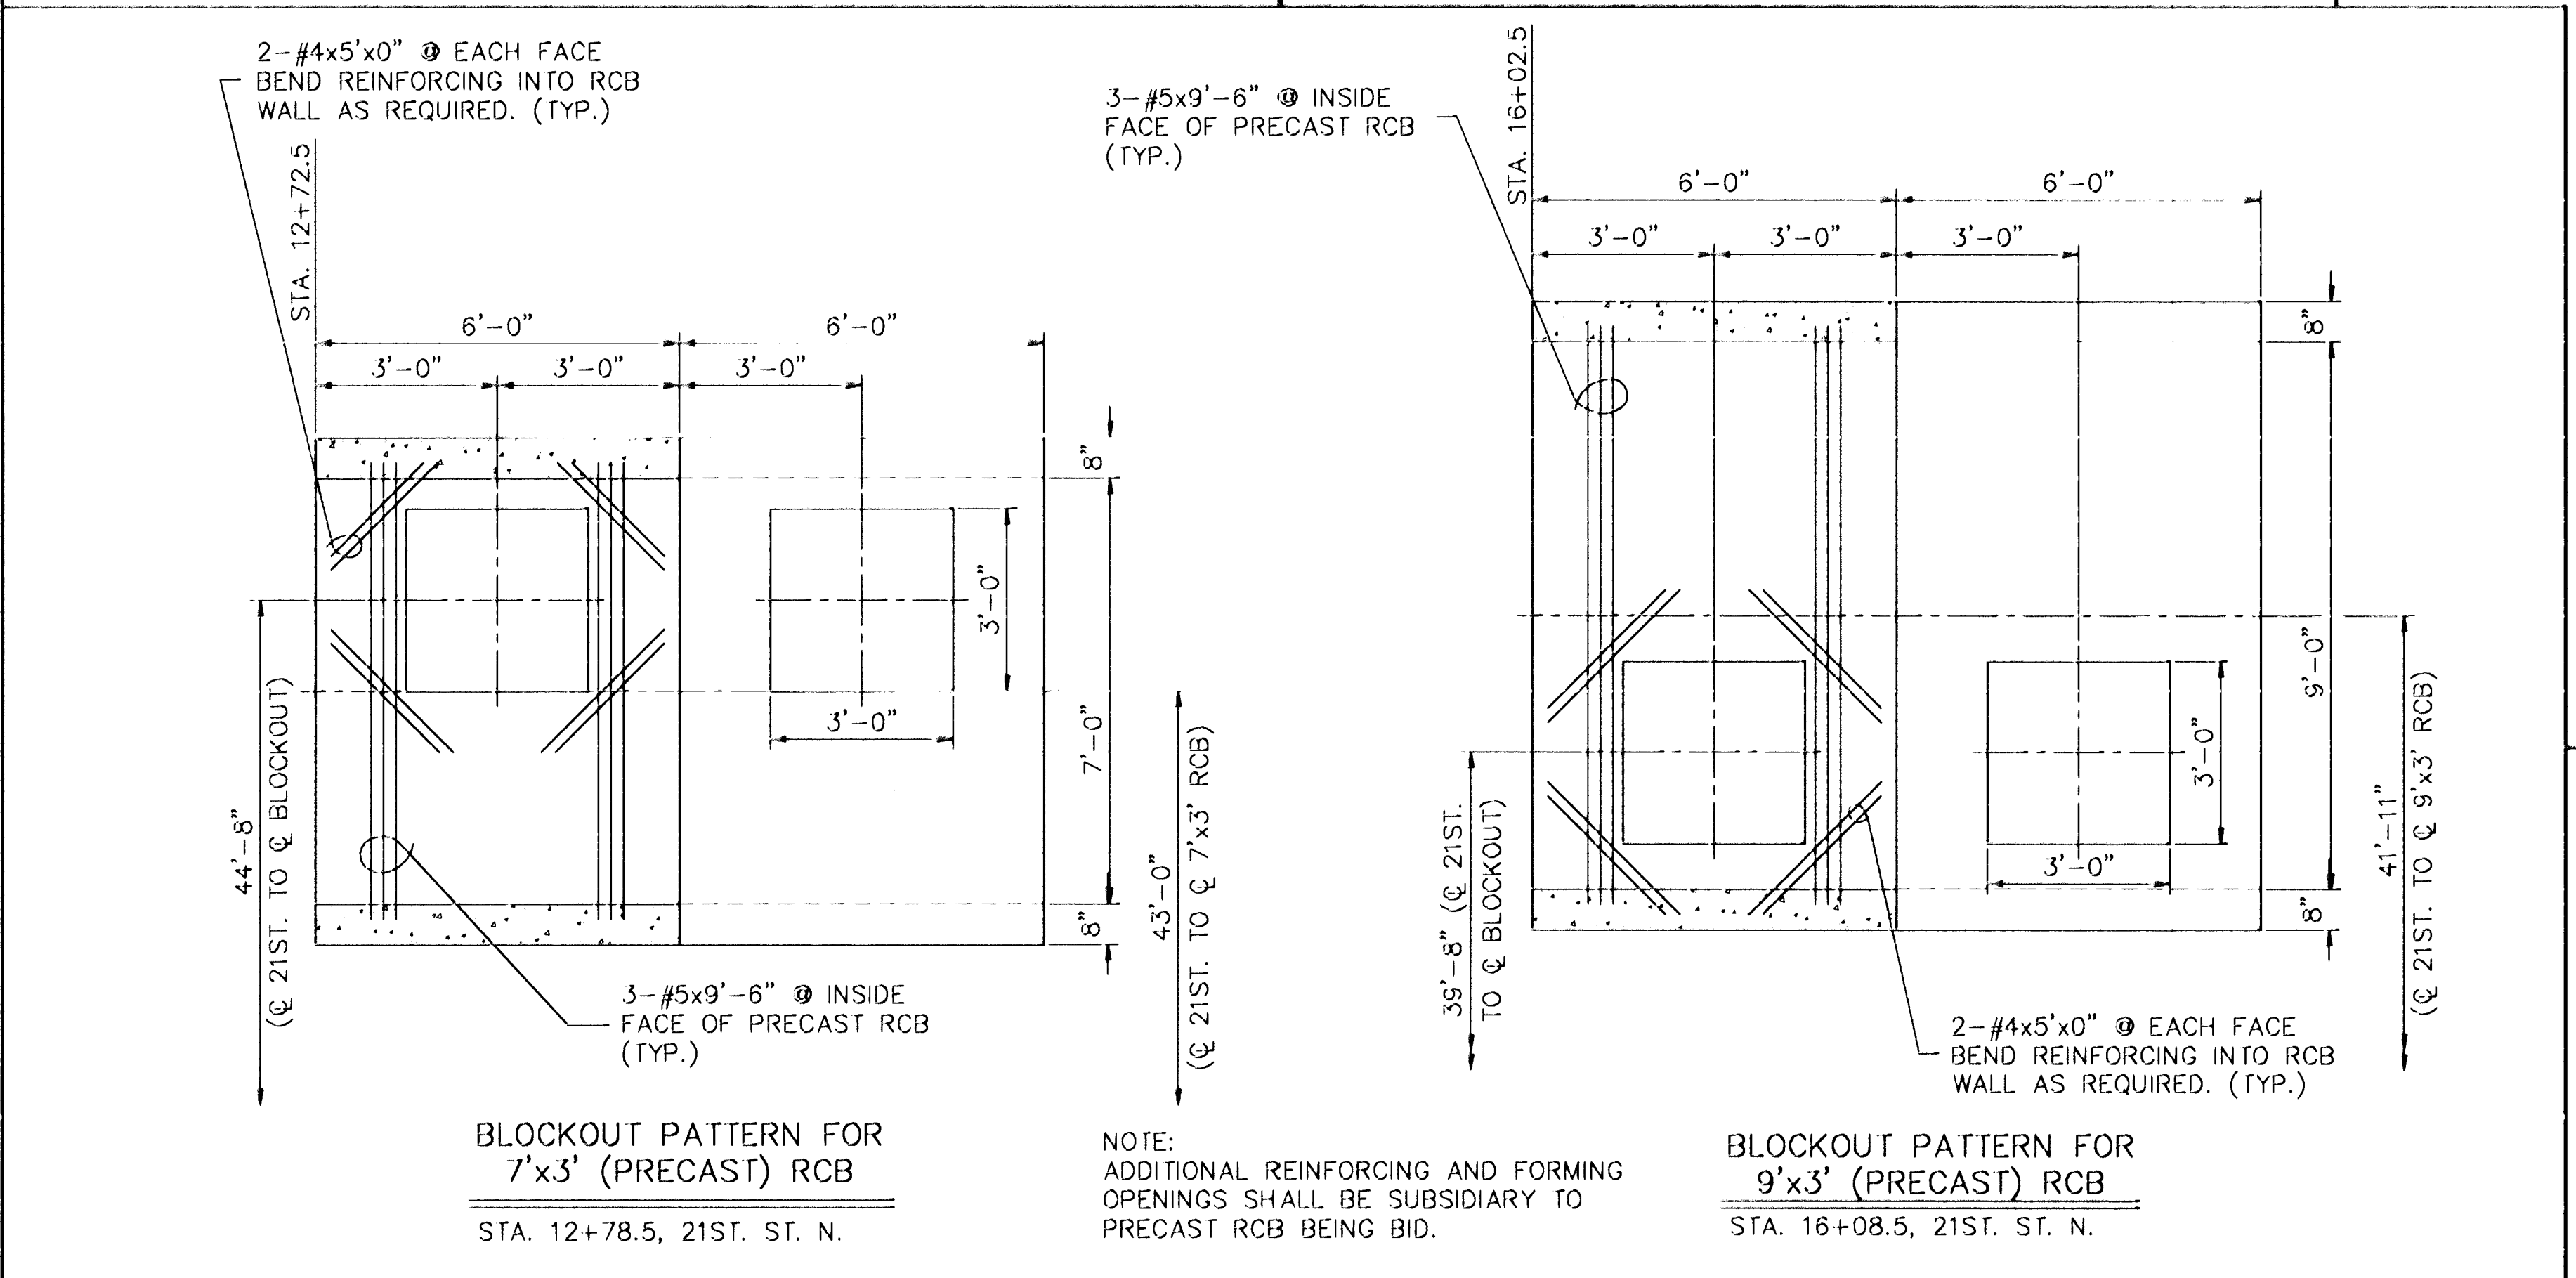
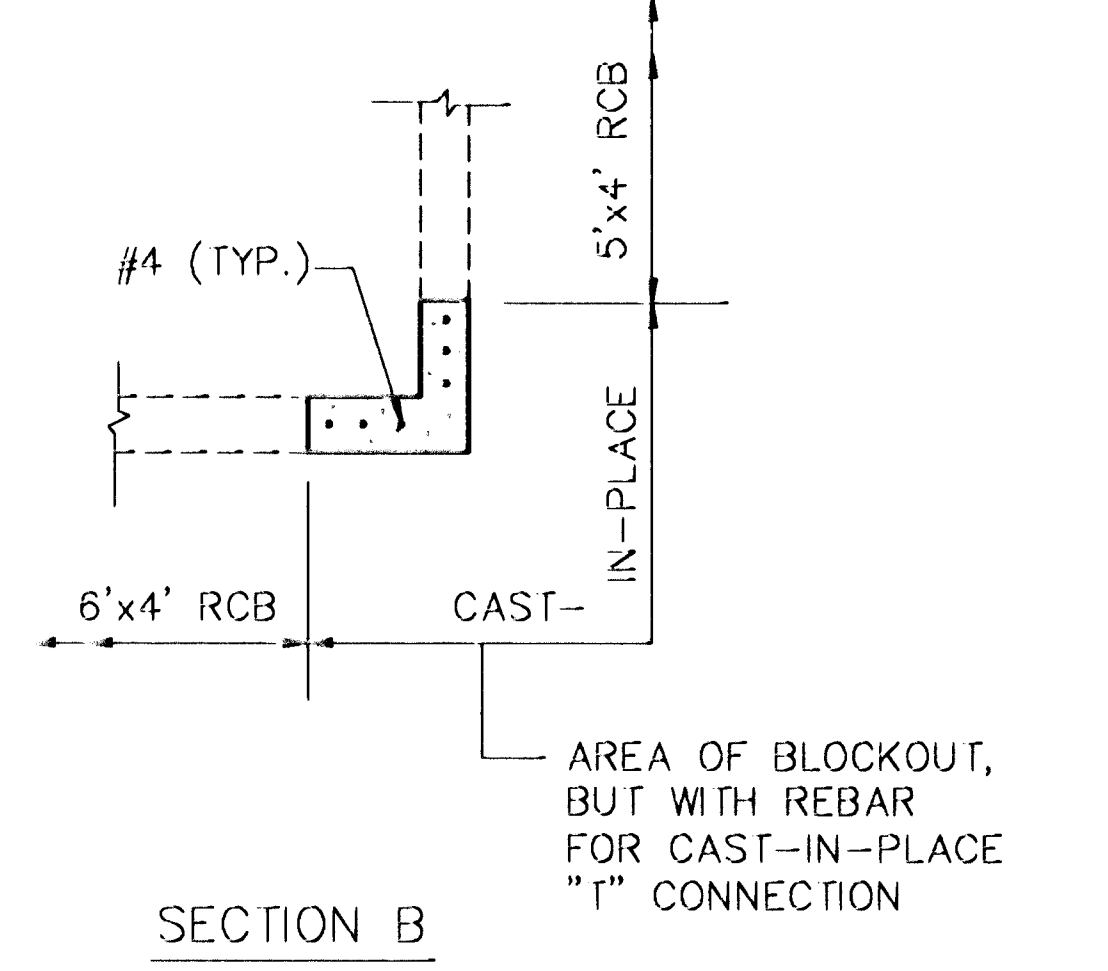
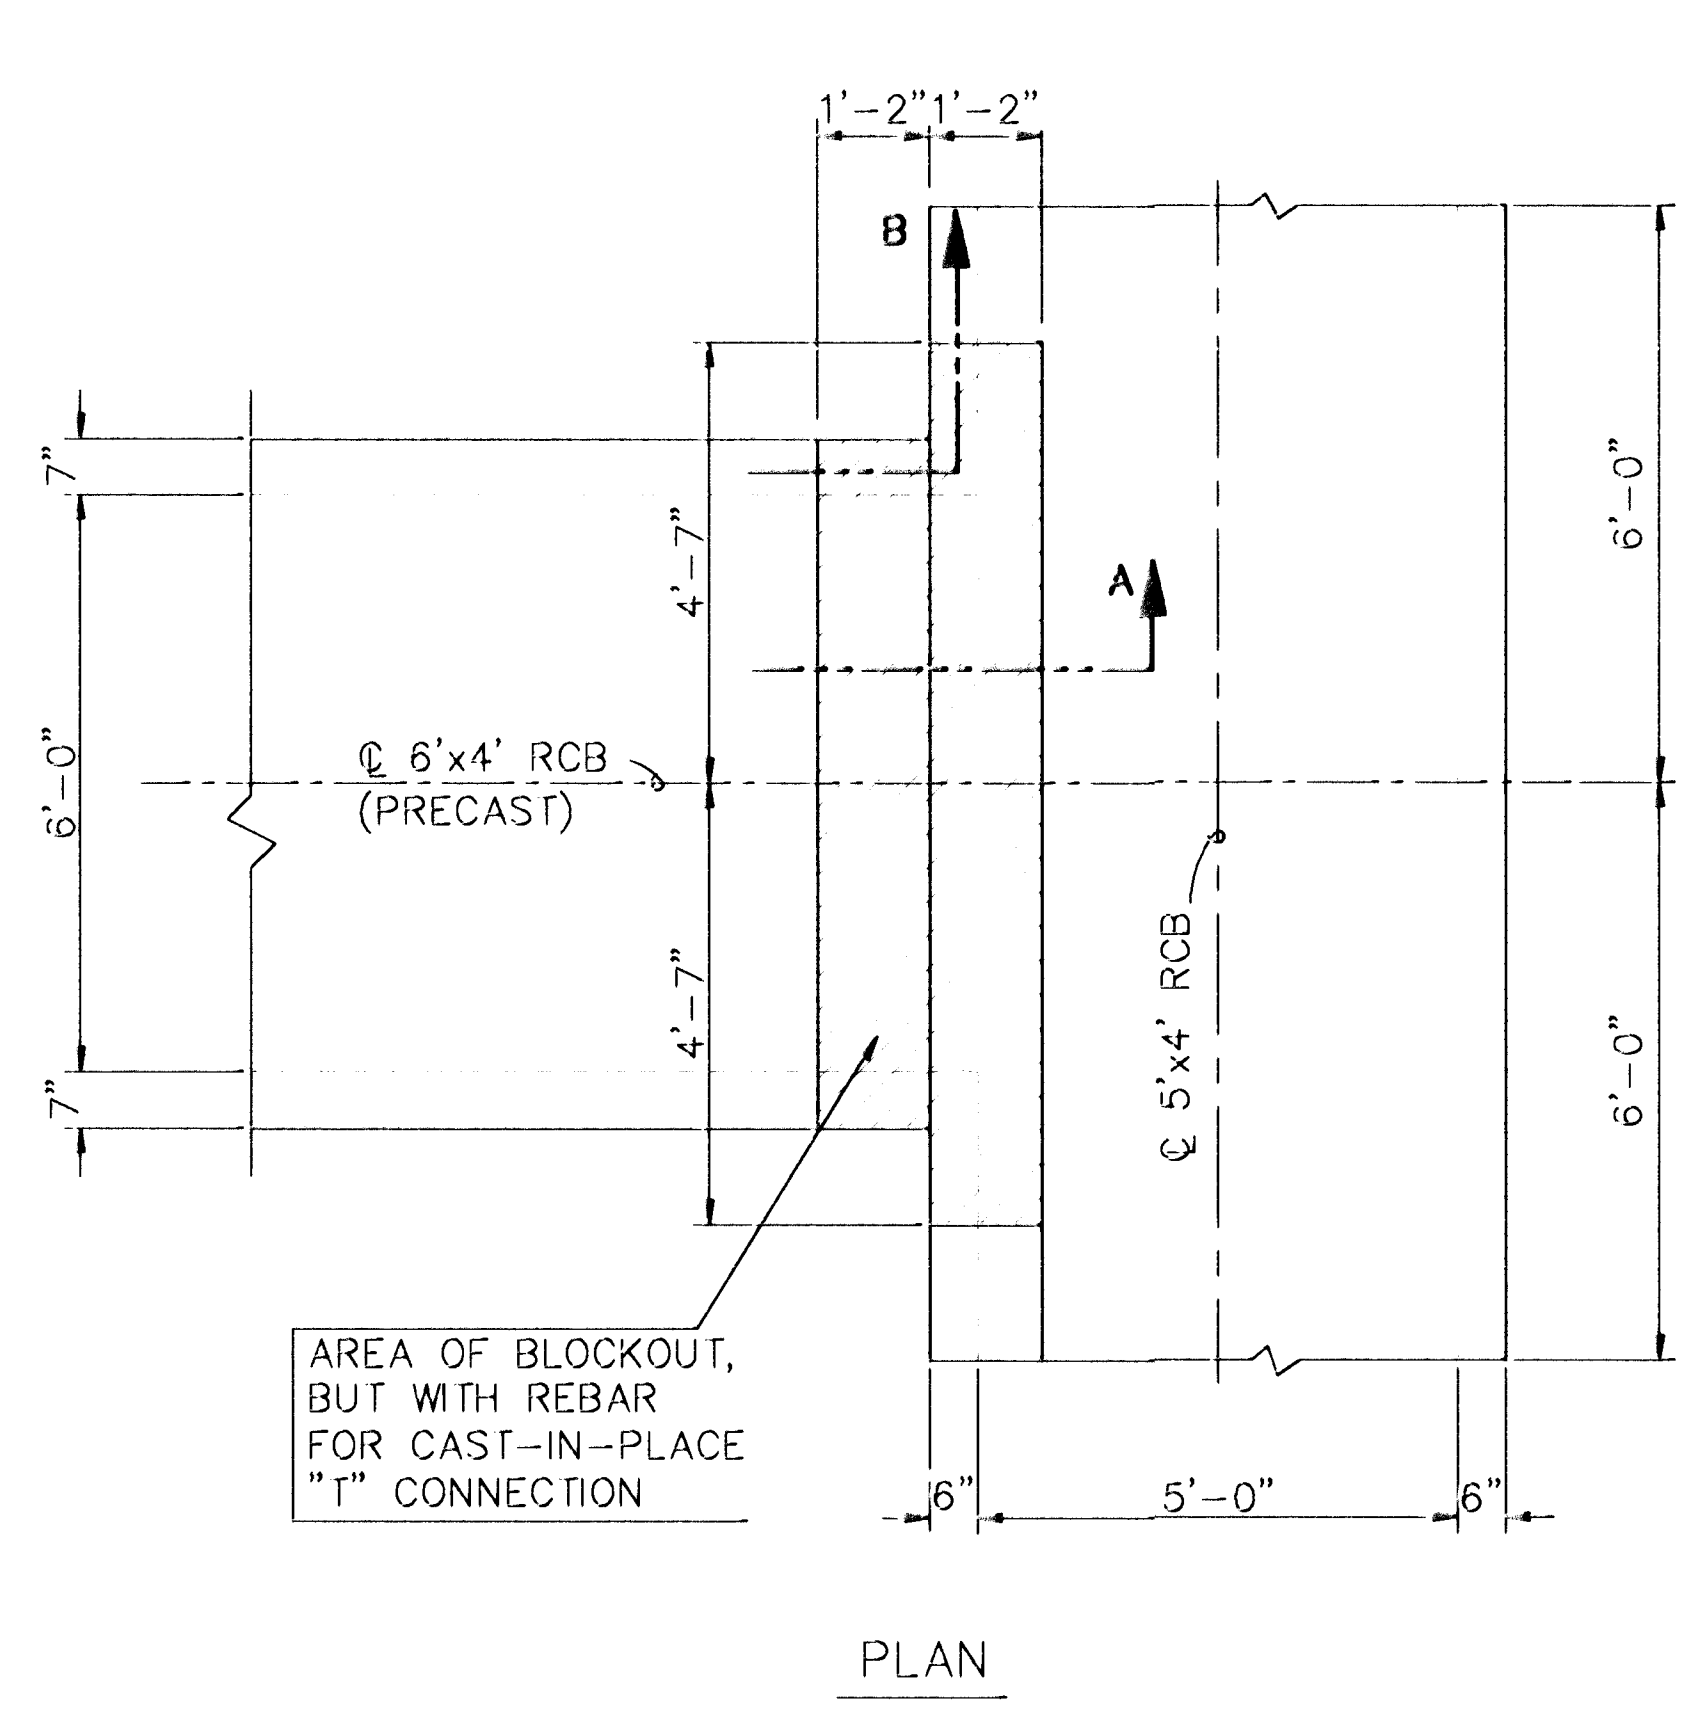
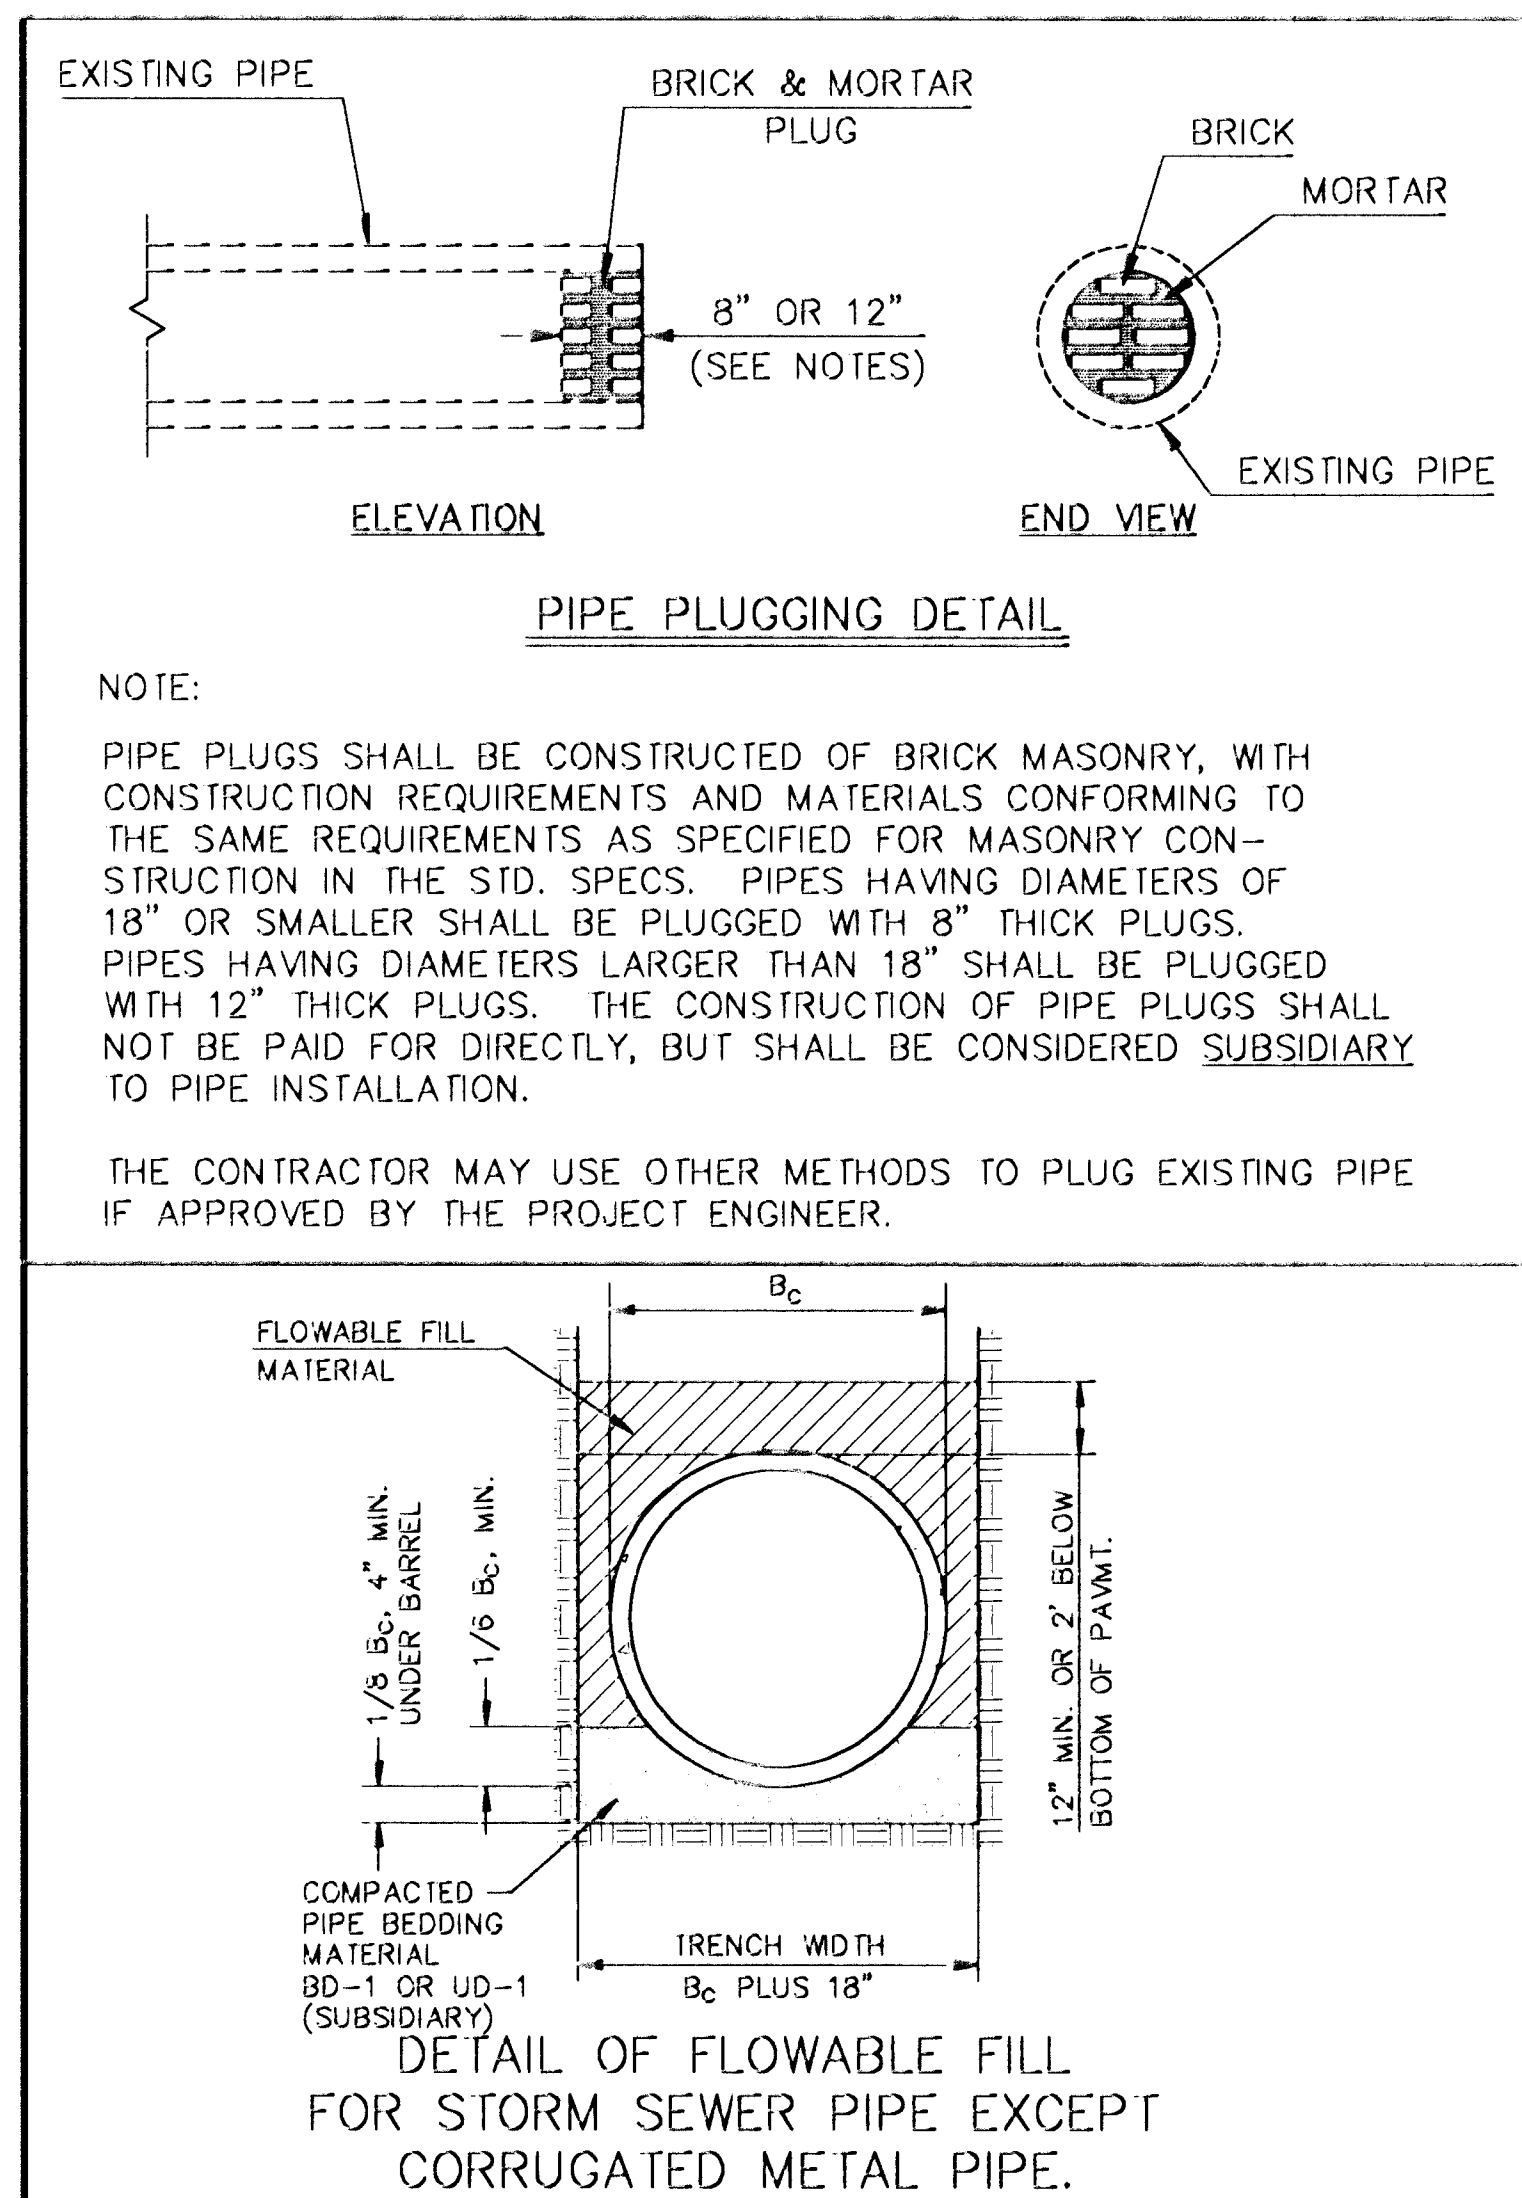


FHWA REGION NO.	STATE	PROJECT NO.	YEAR	SHEET NO.	TOTAL SHEETS
7	KS.	87-U-1362-01	1993	60	149

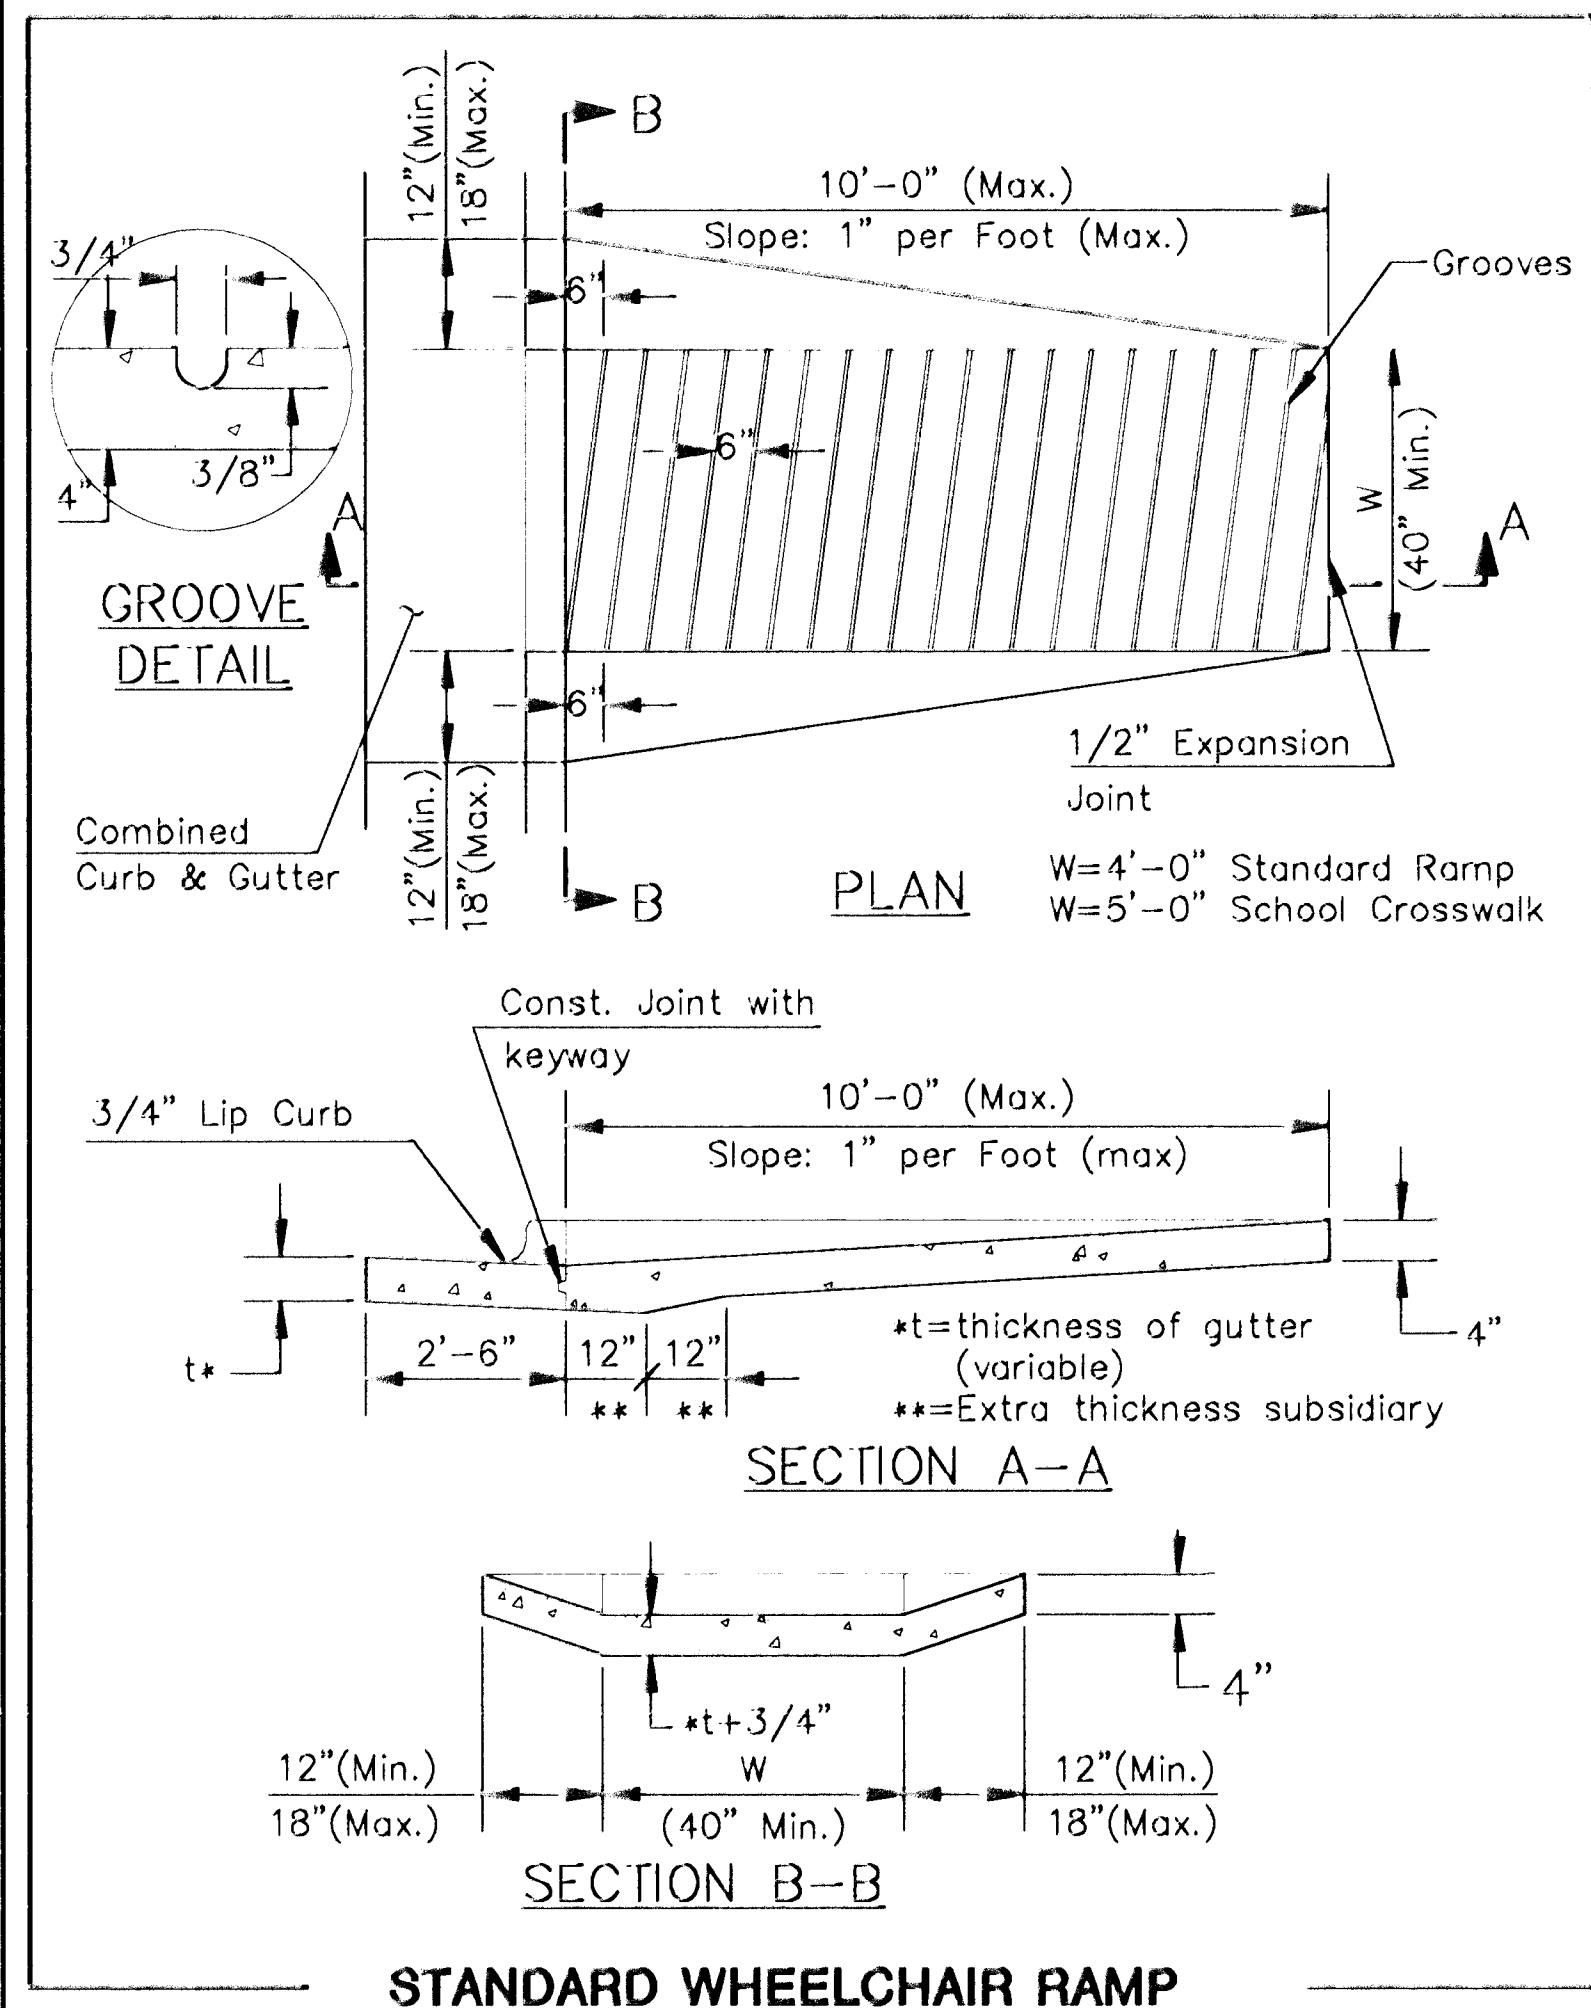

NOTE:
AT CHANGE IN RCB SECTION PROVIDE CLOSURE CONCRETE STRIP 8" THICK WITH #4@12" EACH WAY.

KANSAS DEPARTMENT OF TRANSPORTATION

WEBB ROAD

SPECIAL DETAILS

PROJECT NO. 87-U-1362-01 SEDGWICK CO.

MID-KANSAS ENGINEERING CONSULTANTS, INC.

WICHITA, KANSAS

DESIGNED BY: _____ CHECKED BY: _____

DRAWN BY: _____ DATE: NOV. 1992 SHEET 60 OF 149

SPECDET 60