



BROOKFIELD ADD.  
FAIRFAX TO WINSTON  
CROSS SECTIONS

30+50.00

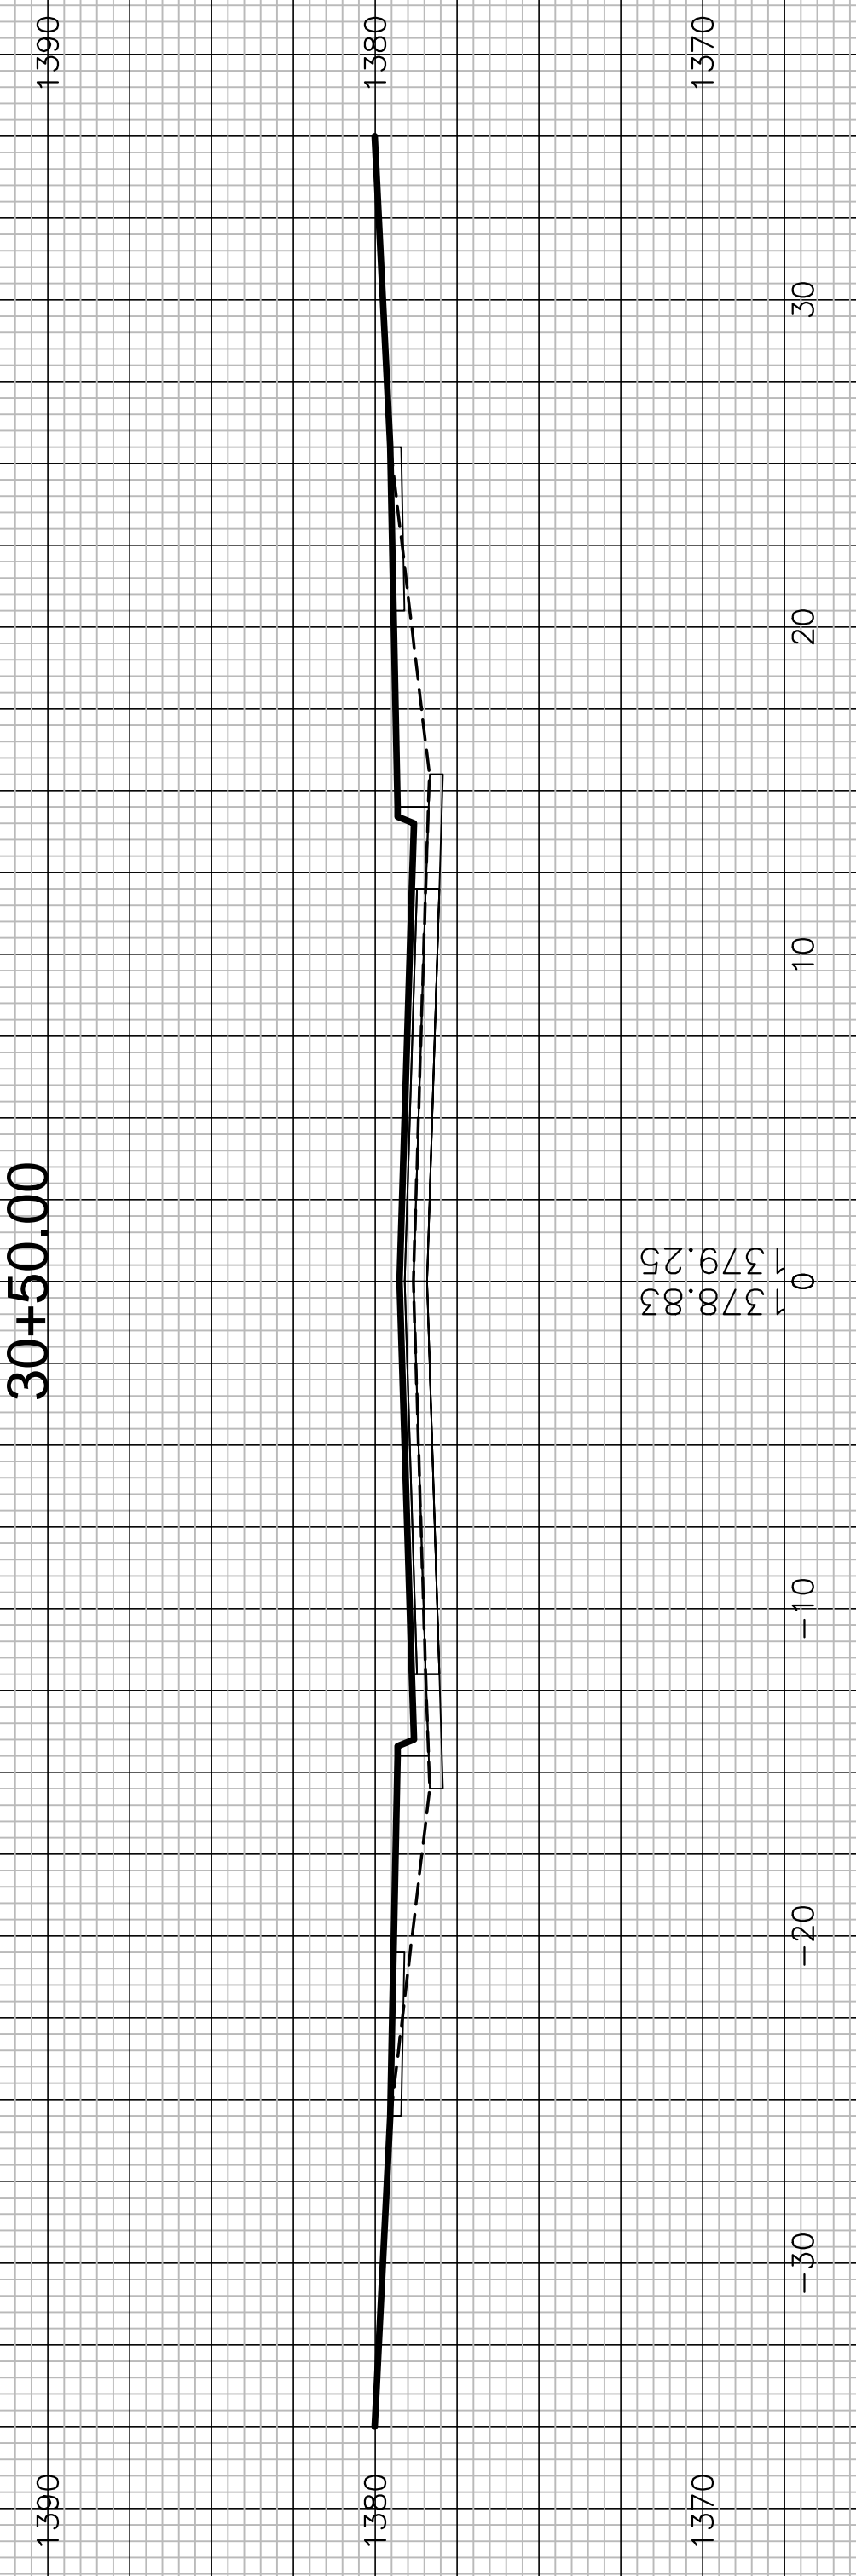


1378.83  
1379.25

30+29.85

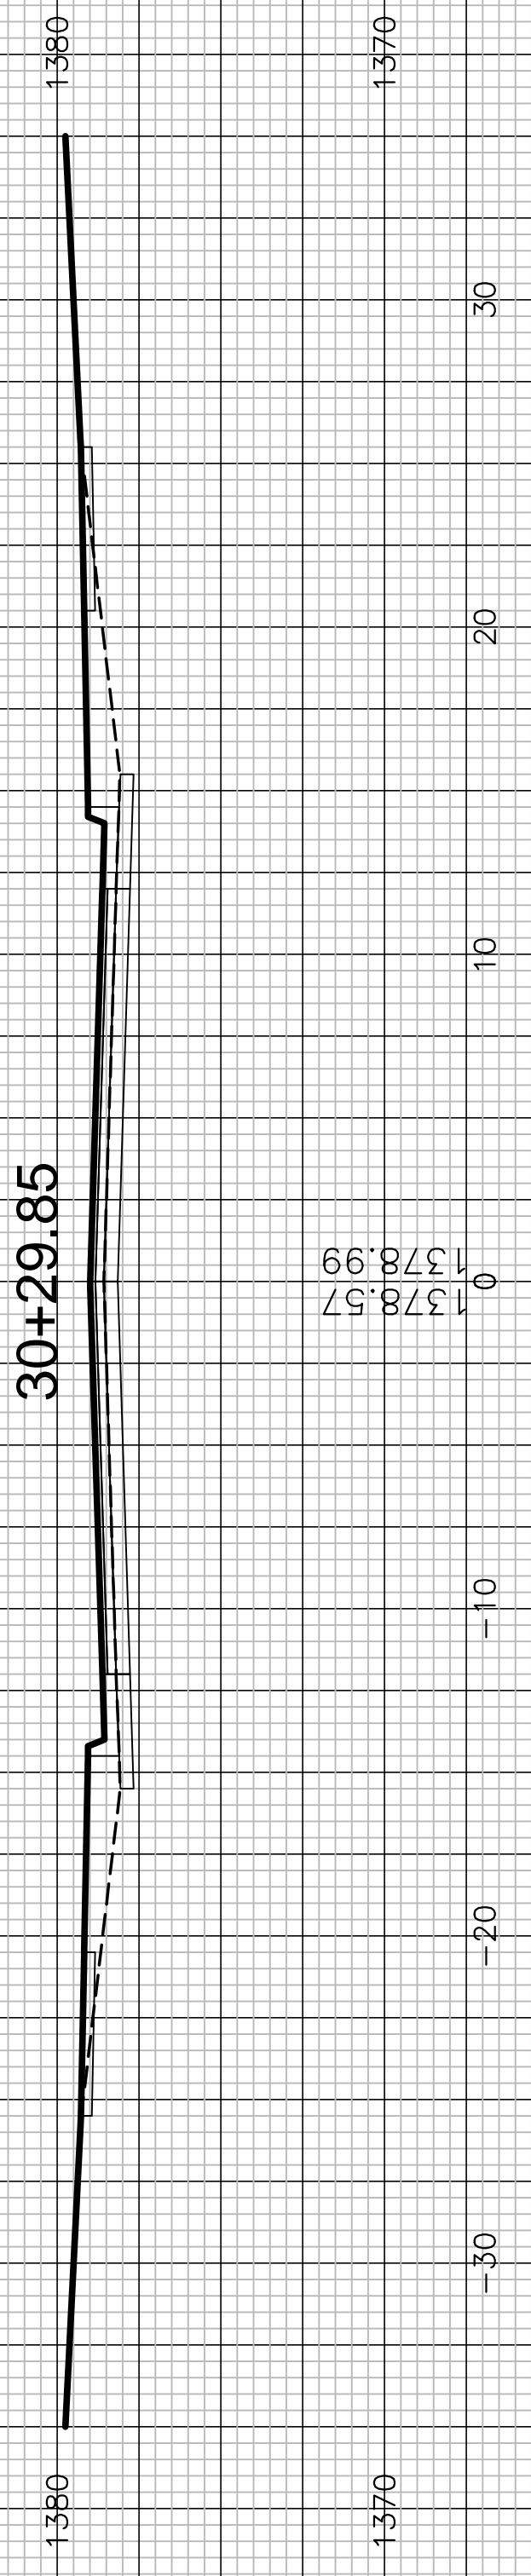


1378.57  
1378.99

23+01.29

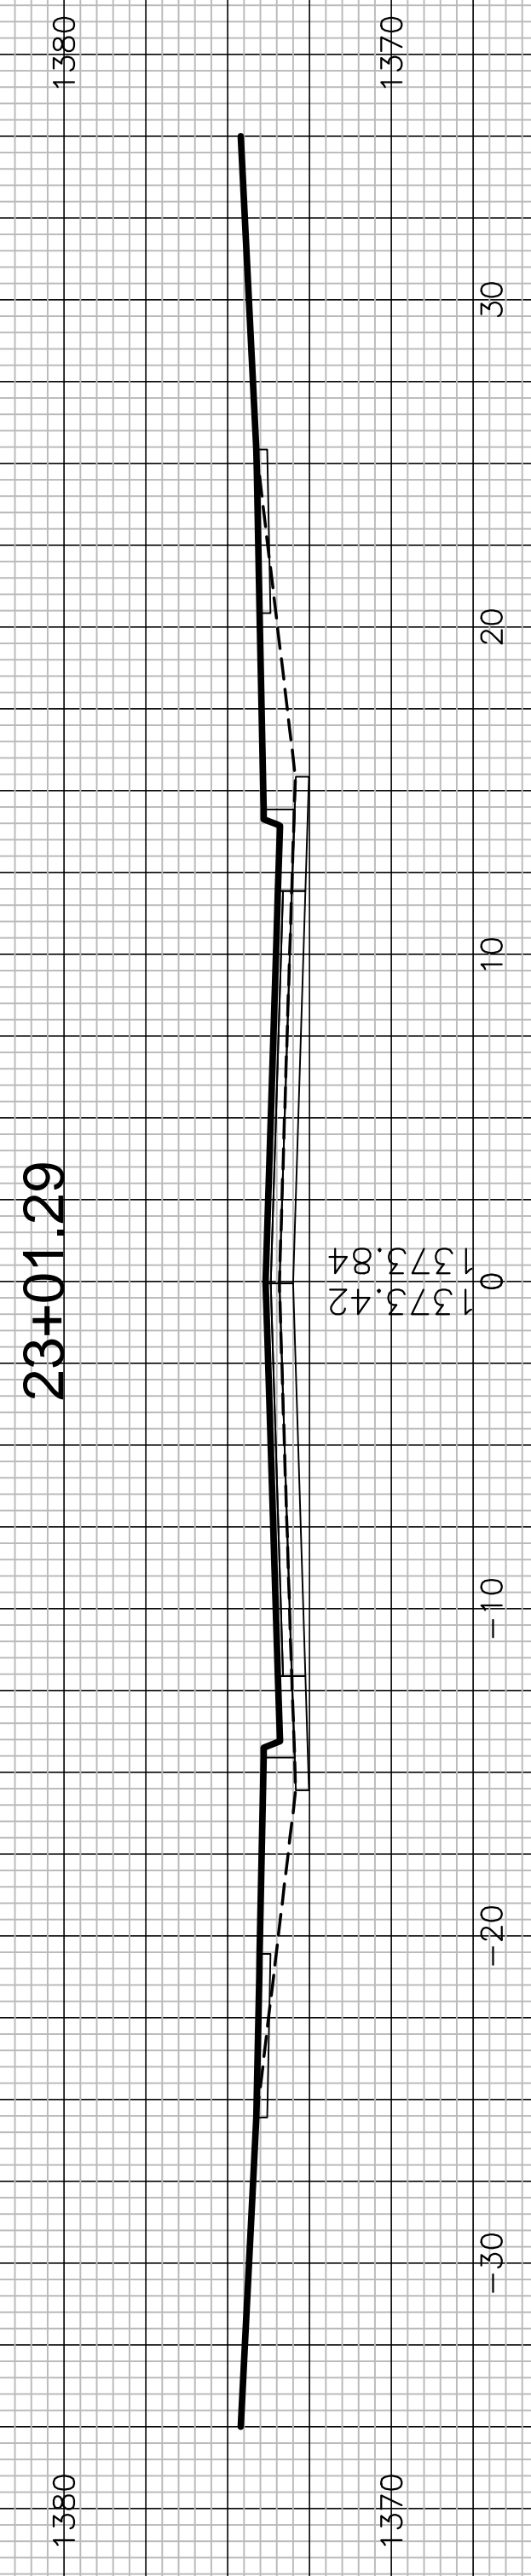


1373.42  
1373.84

22+55.71

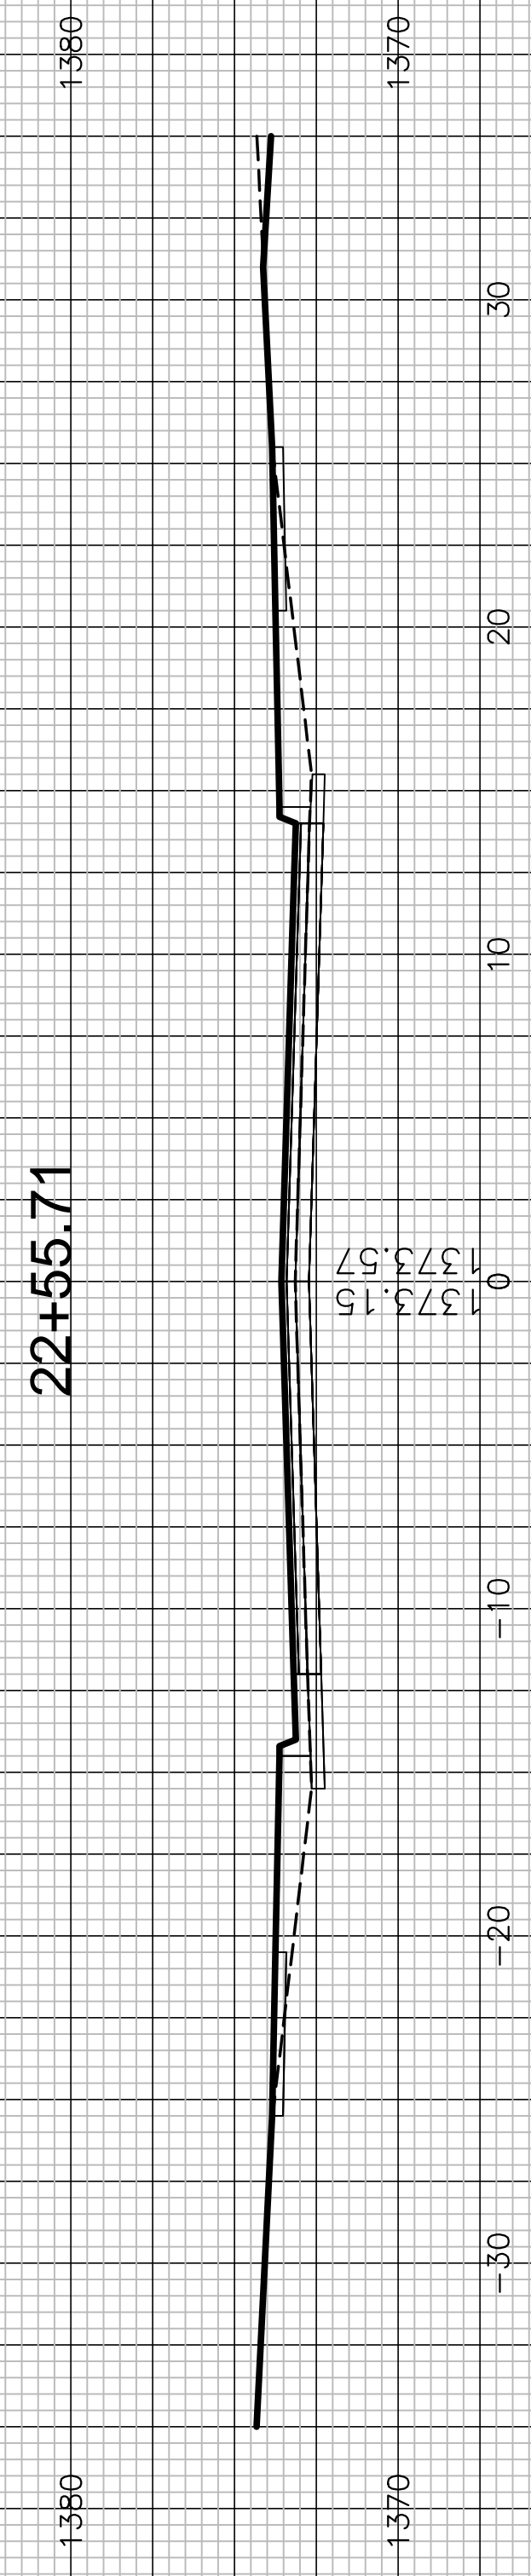


1373.15  
1373.57

22+31.78

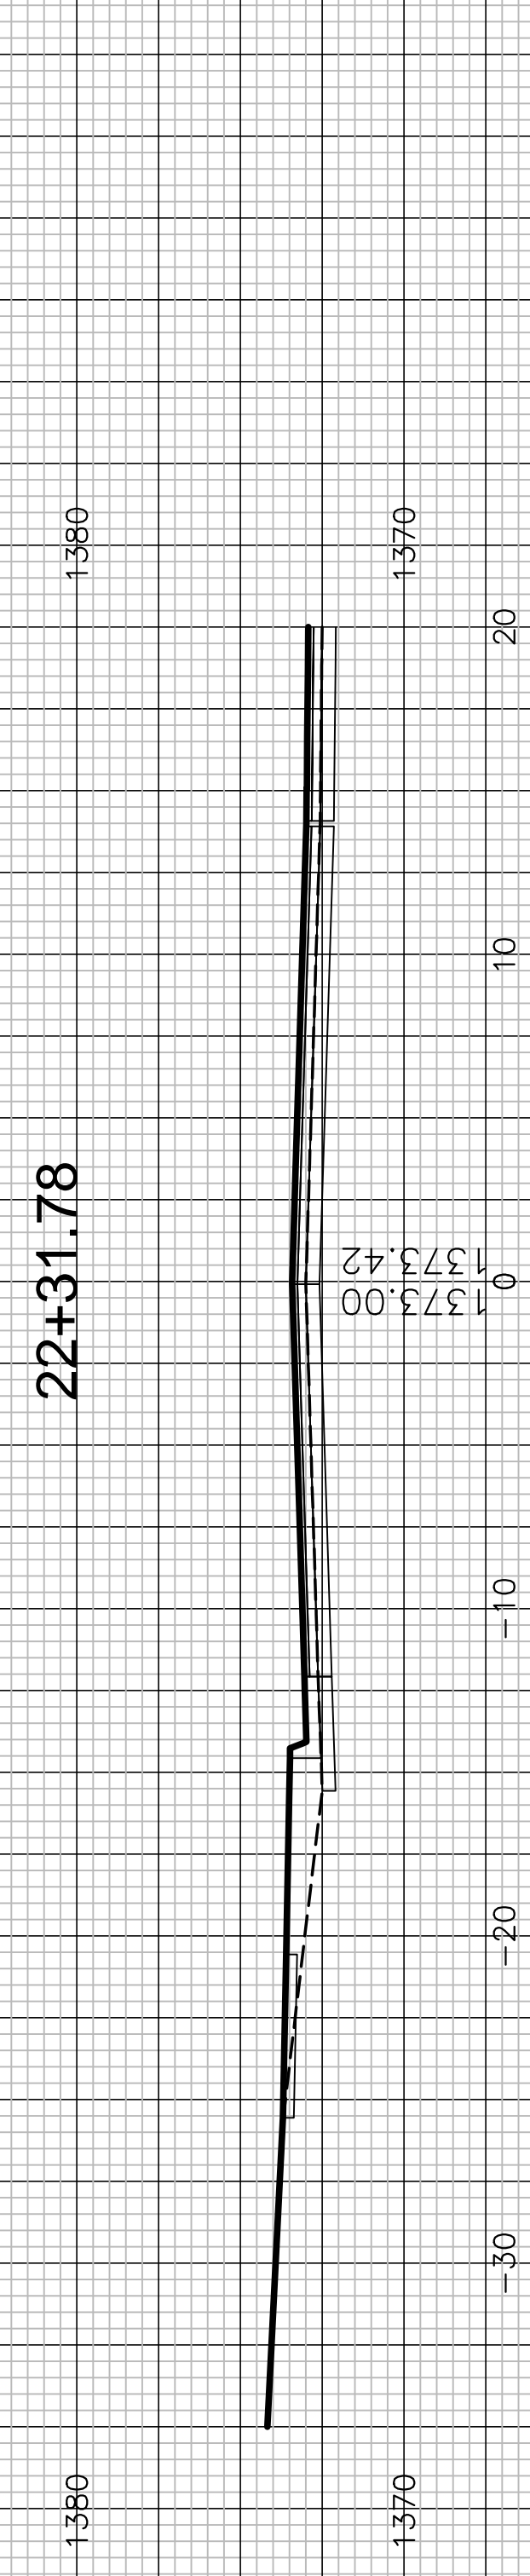


1373.00  
1373.42

22+04.83

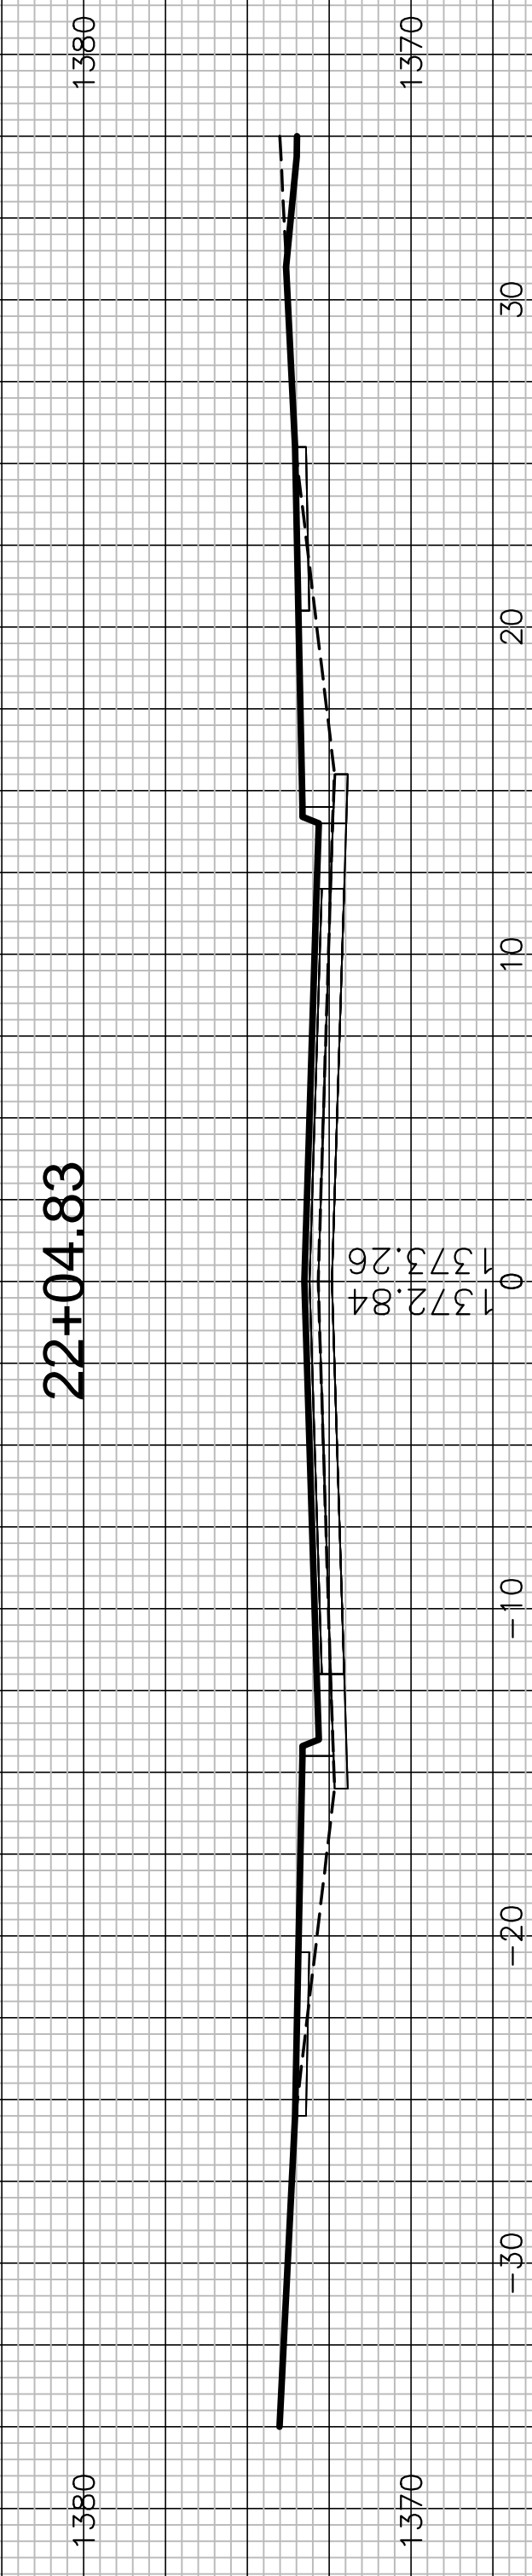

1372.84  
1373.26

21+50.00

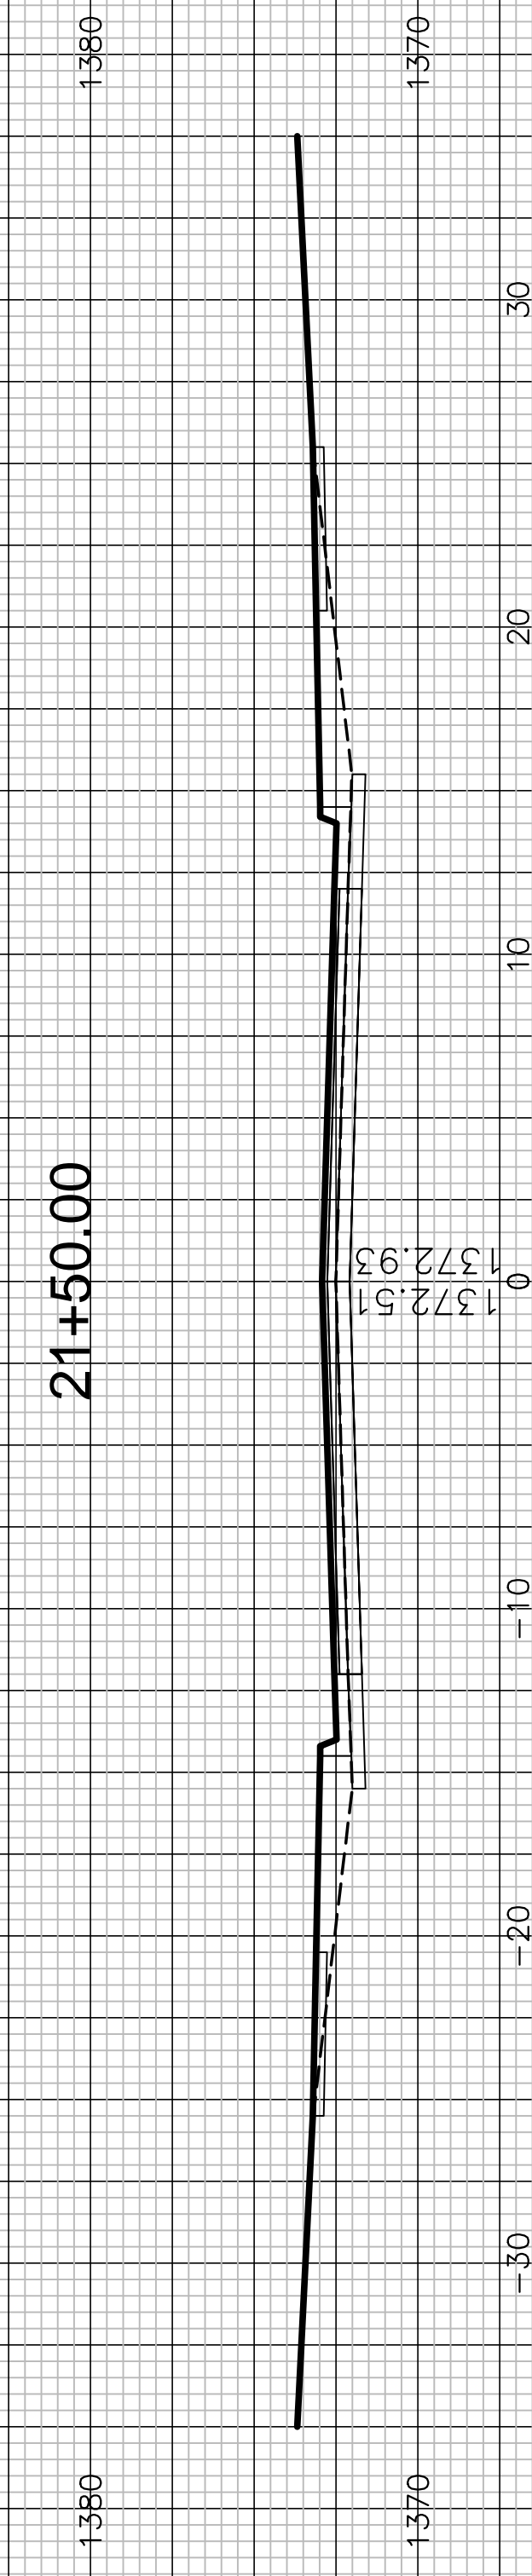

1372.51  
1372.93