



STATE	PROJECT NO.	YEAR	SHEET NO.	TOTAL SHEETS
KANSAS	87 N-0673-01	2017	73	99

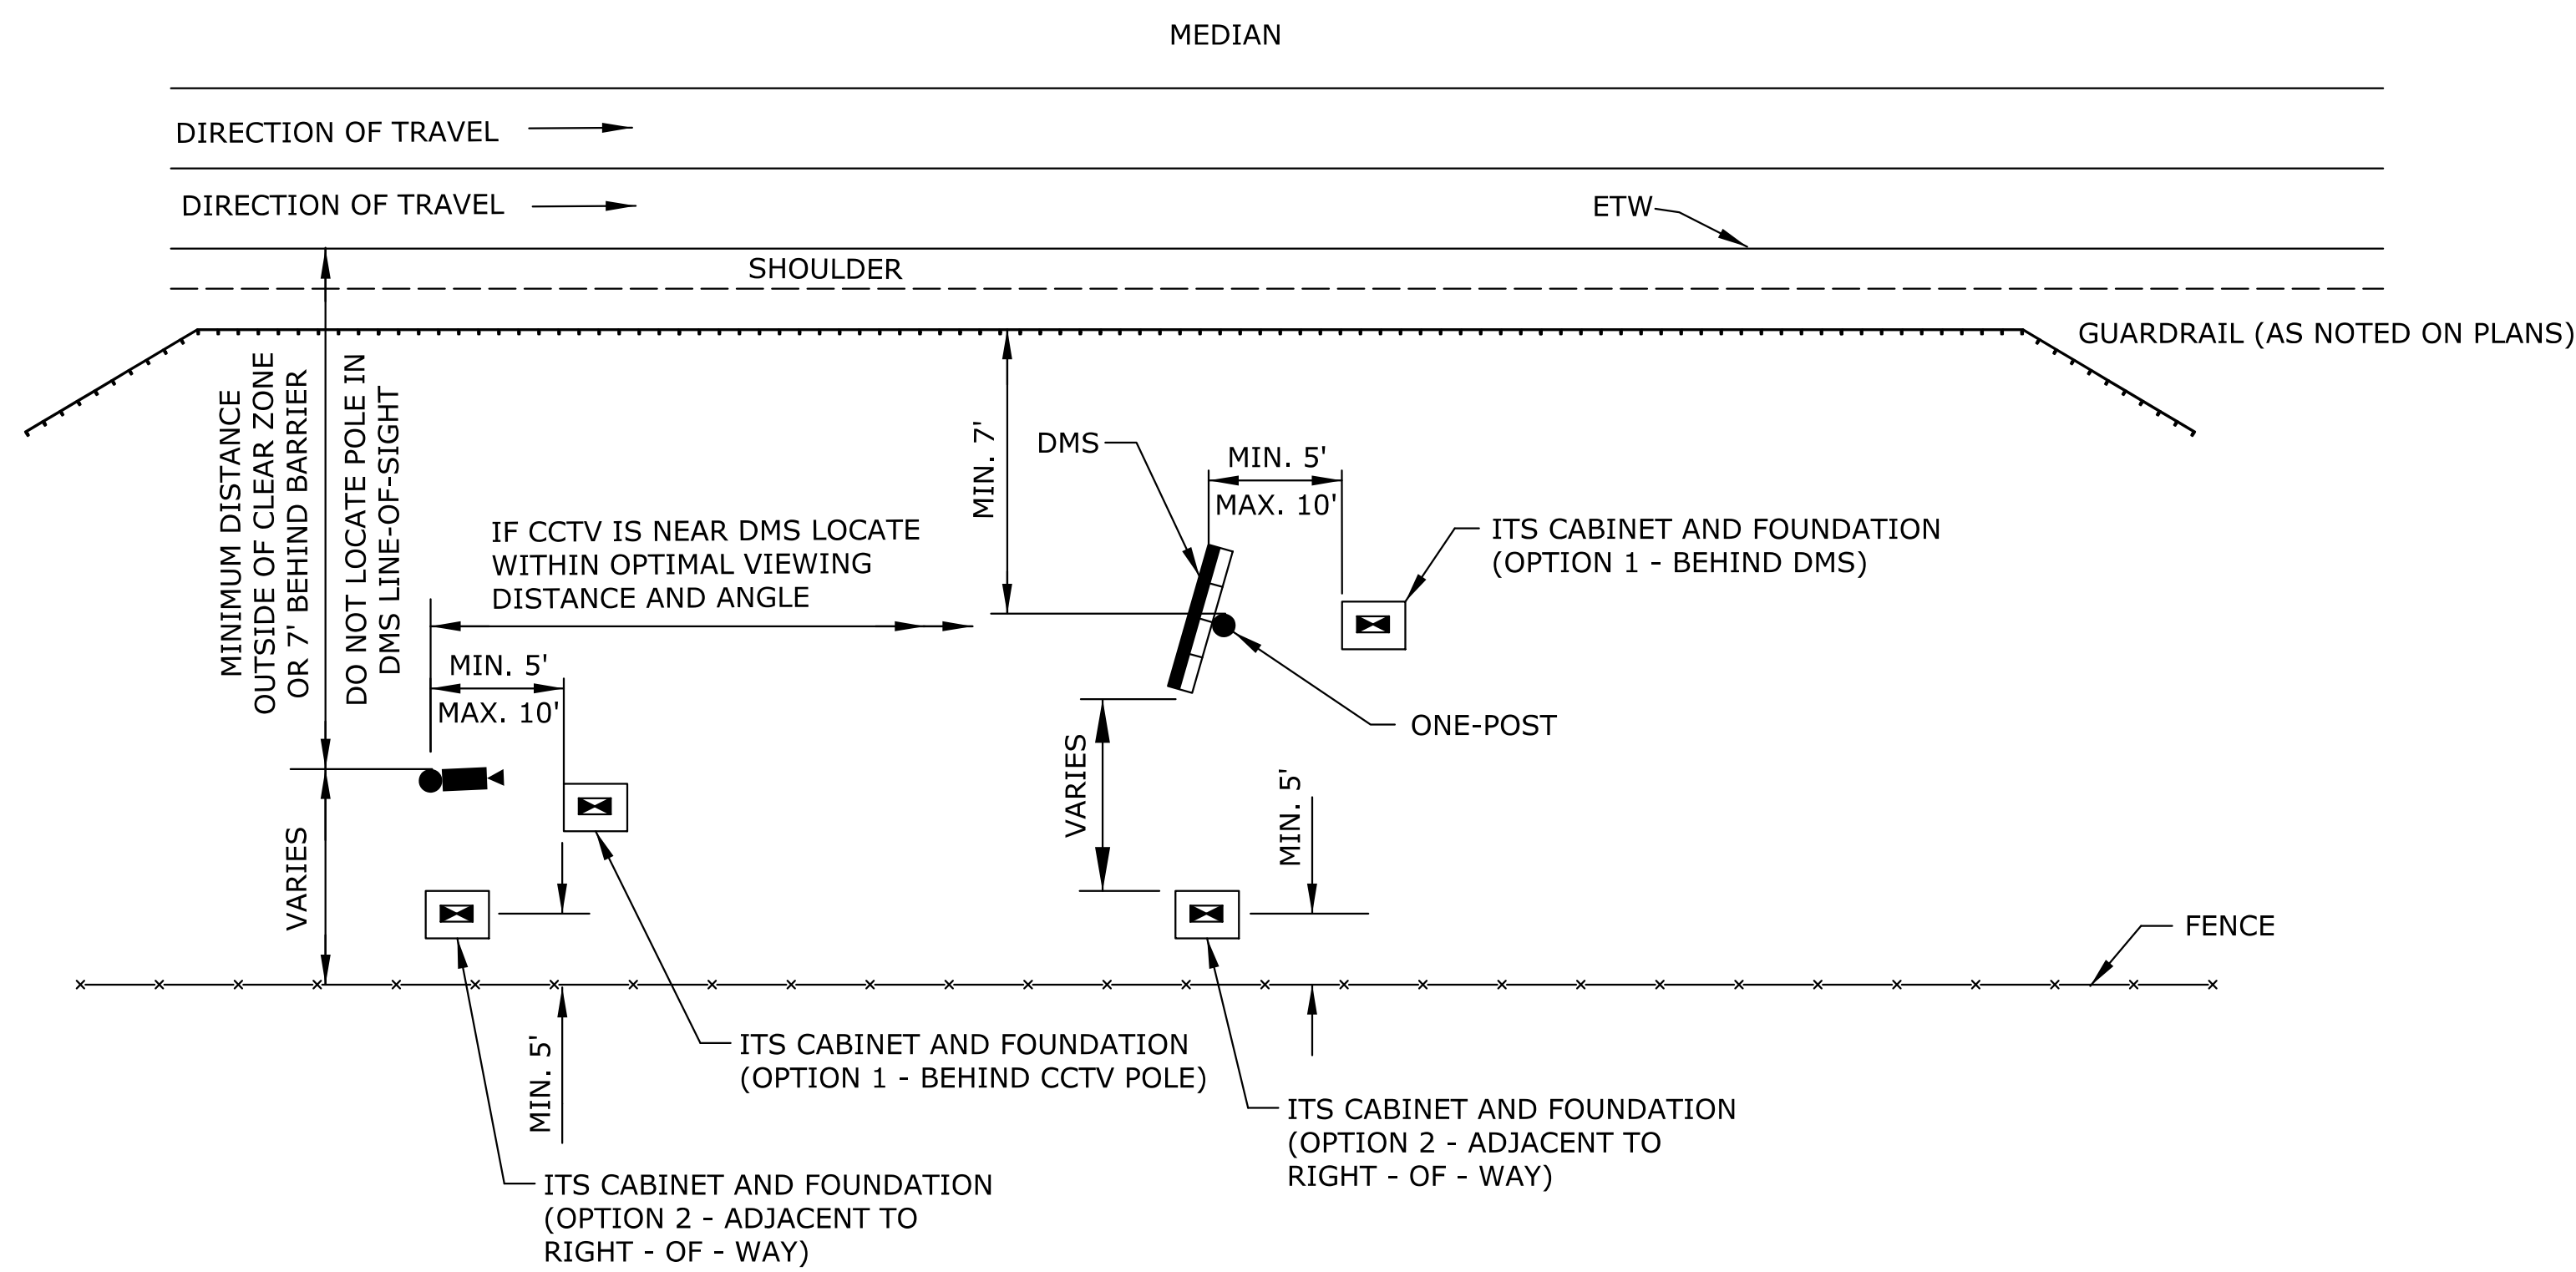

TYPICAL DMS, CCTV, AND ITS CABINET ROADSIDE PLACEMENT
NOT TO SCALE

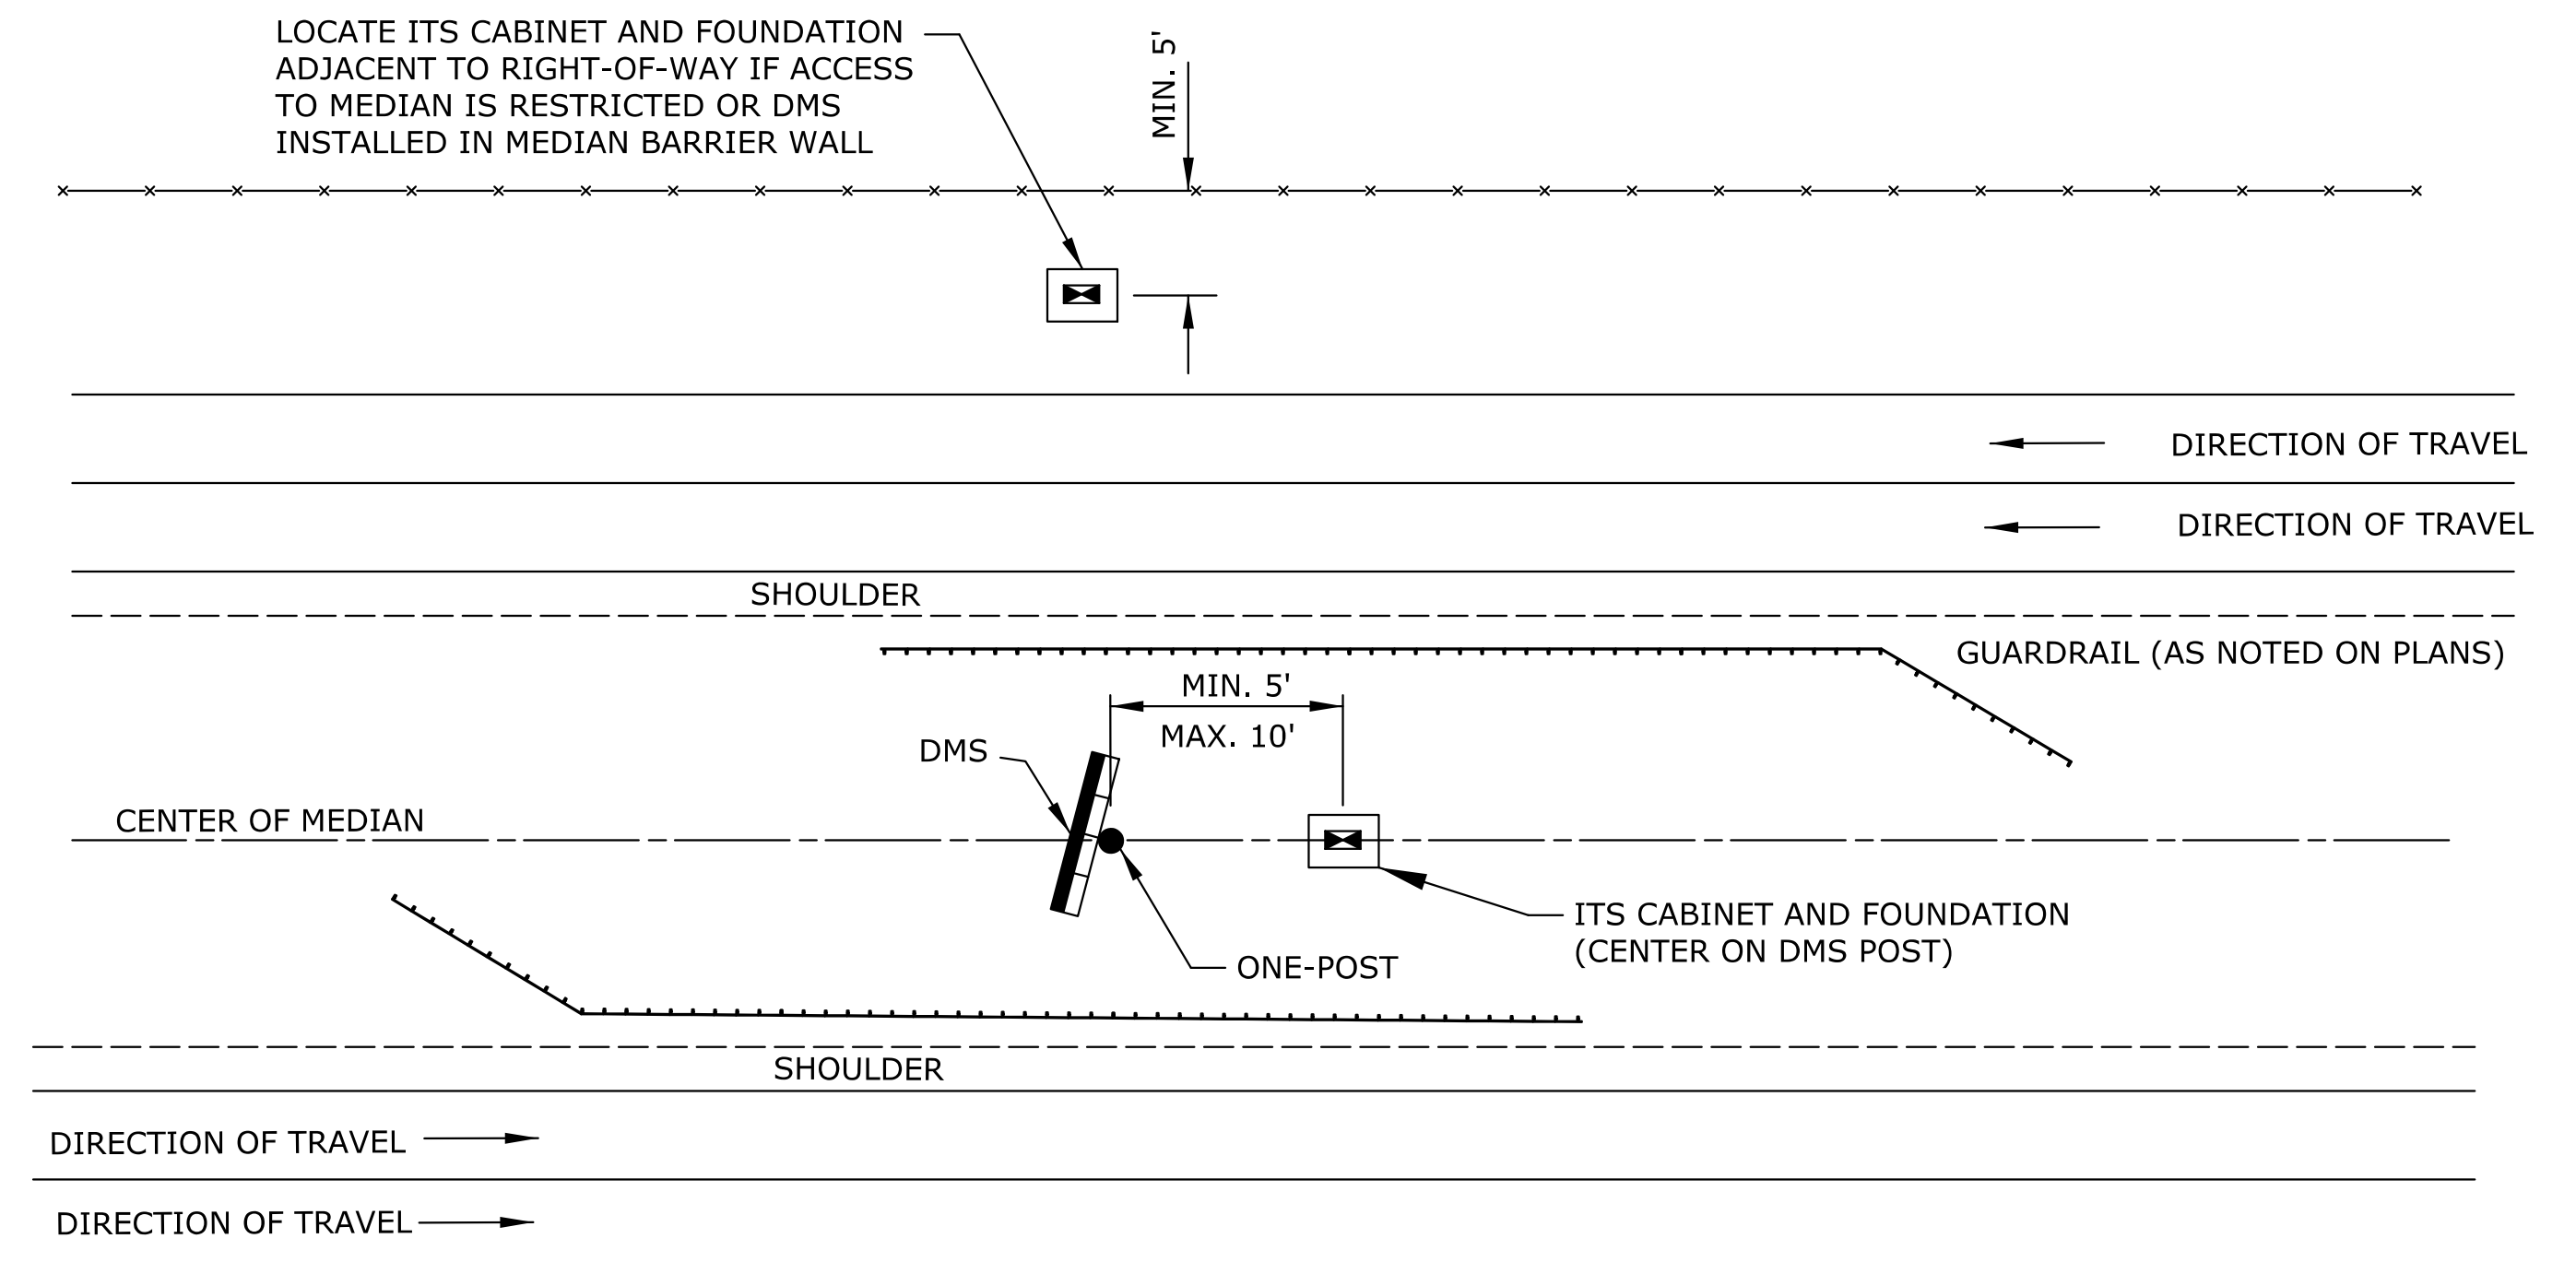

TYPICAL DMS AND ITS CABINET MEDIAN PLACEMENT
NOT TO SCALE

Plotted : 14-NOV-2017 10:56

Drawn By : examples
File : ITS-D16.dgn

NO.	DATE	REVISIONS	BY	APP'D

KANSAS DEPARTMENT OF TRANSPORTATION

DMS, CCTV, ITS CABINET
PLACEMENT DETAIL

ITS-D16 VERSION DATE: 05-29-17

APP'D	DESIGNED	QUANTITIES	TRACED
DESIGN CK.	DETAIL CK.	QUAN. CK.	TRACE CK.