



F.H.W.A. REG. NO.	STATE	PROJECT NO.	FISCAL YEAR	SHEET NO.	TOTAL SHEETS
7	KANSAS	874-1362-01	19	104A	149

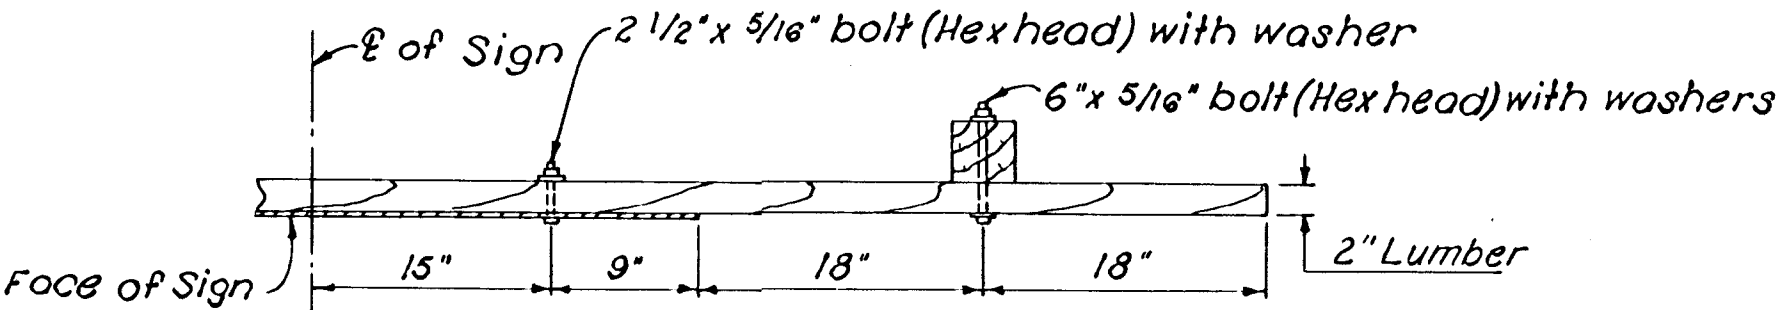

PLAN VIEW
SCALE 1" = 1'

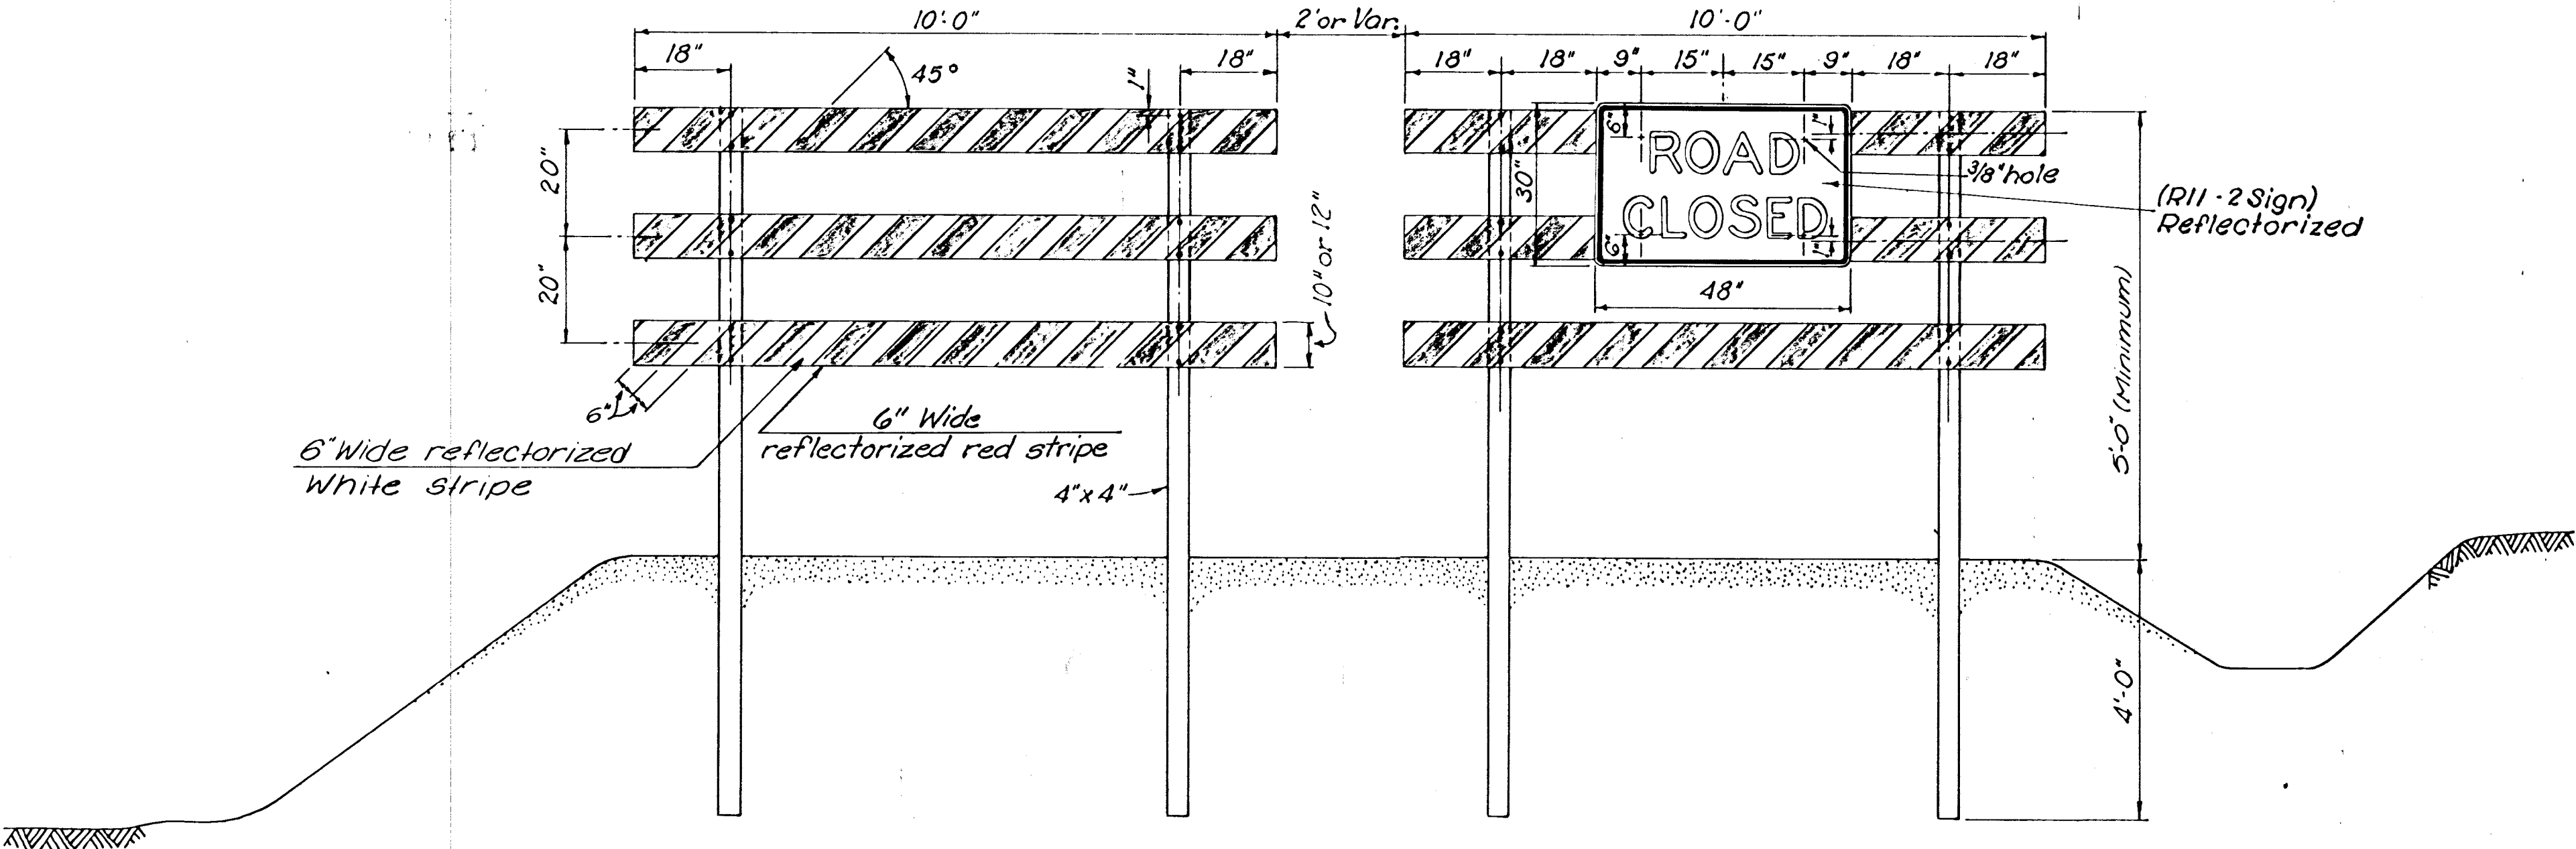

FIXED BARRICADE
SCALE 1" = 2'

GENERAL NOTE

Steel fasteners shall be electroplated with zinc or cadmium.
Wood posts shall be given a preservative treatment as provided in the K.D.O.T. Standard Specifications.

Lumber for barricade boards shall be straight, free of unsound knots and finished S4S.
All lumber dimensions are nominal.
Border and legend on the road closed sign shall be as specified in the Manual on Uniform Traffic Control Devices, current edition.
Background shall be covered with enclosed lens silver reflective sheeting.
Hachure lines shall be formed by applying strips of silver enclosed lens reflective sheeting to 0.040" thick aluminum, which in turn is to be secured to each barricade board either a pressure sensitive or heat activated adhesive is permitted. The 6" wide red stripes are to be formed by applying either a red enclosed reflective sheeting or a transparent red process color. The reflectORIZED aluminum strip is to be secured to each board with 1" common galvanized nails, one in each corner of the strip and additional nails spaced at 12" intervals along the top and bottom edges.
Holes for posts shall be drilled and backfill tamped.
Side, edges and ends of all boards shall be painted with 1 coat of exterior grade prime and 2 coats of exterior grade black enamel.
Signs shall be manufactured from properly degreased 14 gauge steel or 0.100" thick aluminum.
Steel signs shall be painted with 1 coat of prime and 2 coats of white enamel.
Barricades are to be set at each road to be closed. Barricades are to be installed approximately 10 feet beyond right of way fence.
Sufficient barricades shall be constructed to cover roadway width.
The bid item includes both sign assemblies as shown above.

8	6-22-90	Revised wood treatment	W.P.R.	A.F.T.
7	9-20-84	Revised wood treatment	W.L.H.	J.O.B.
6	8-18-80	Rev. current edition Hachure note	W.L.H.	L.R.P.
5	3-4-77	Chg. ReflectORIZED Orange to Red	W.L.H.	L.R.P.
4	3-13-75	Rev. Lumber, Hdwa. & Sign Refs.	W.L.H.	L.R.P.
3	7-5-73	To conform to Standard Specs.	W.L.H.	K.G.L.
2	7-26-72	To meet 1971 MUTCD requirements	G.M.	A.F.T.
1	1-22-71	Incl. as bid item	W.L.H.	K.G.L.

KANSAS DEPARTMENT OF TRANSPORTATION				
TYPE III BARRICADE (FIXED)				
WITH R 11-2 SIGN				
ST'D. NO. 760			10-16-68	
SHEET NO.	OF	SCALE As shown	APP'D	BY
DESIGNED F.	8	DETAILED	QUANTITIES	TRACED
DESIGN CK. W.L.H.		DETAIL CK. W.L.H.	QUAN. CK.	TRACE CK.