
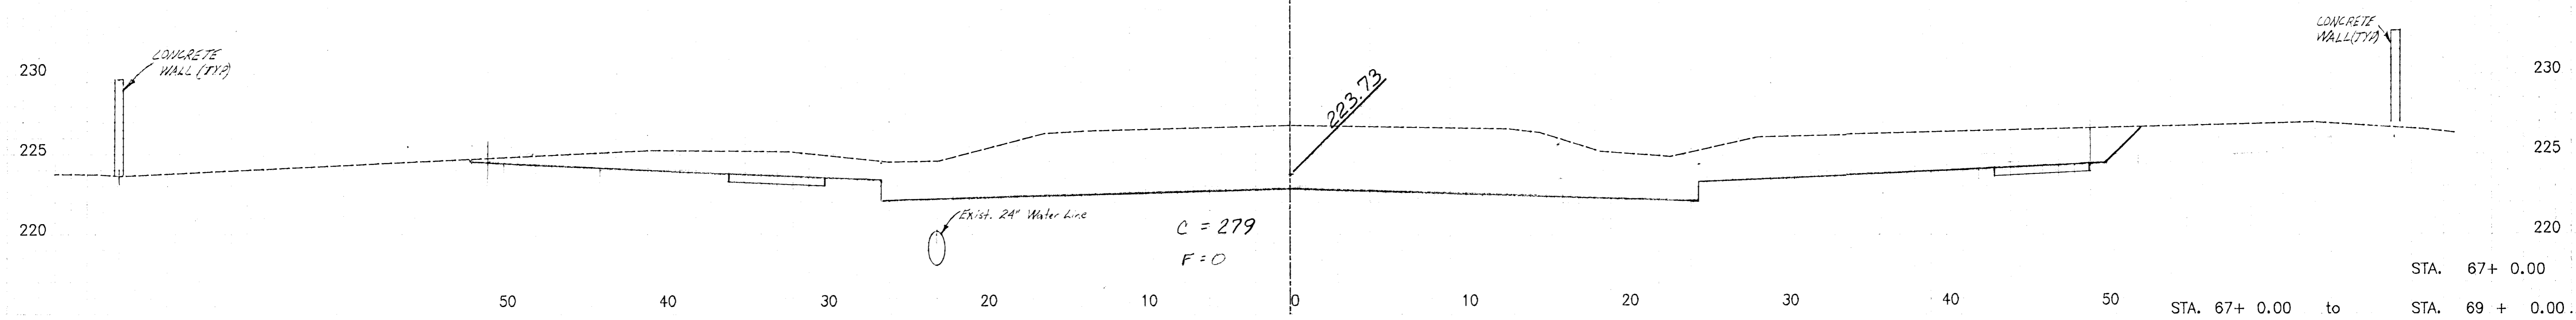
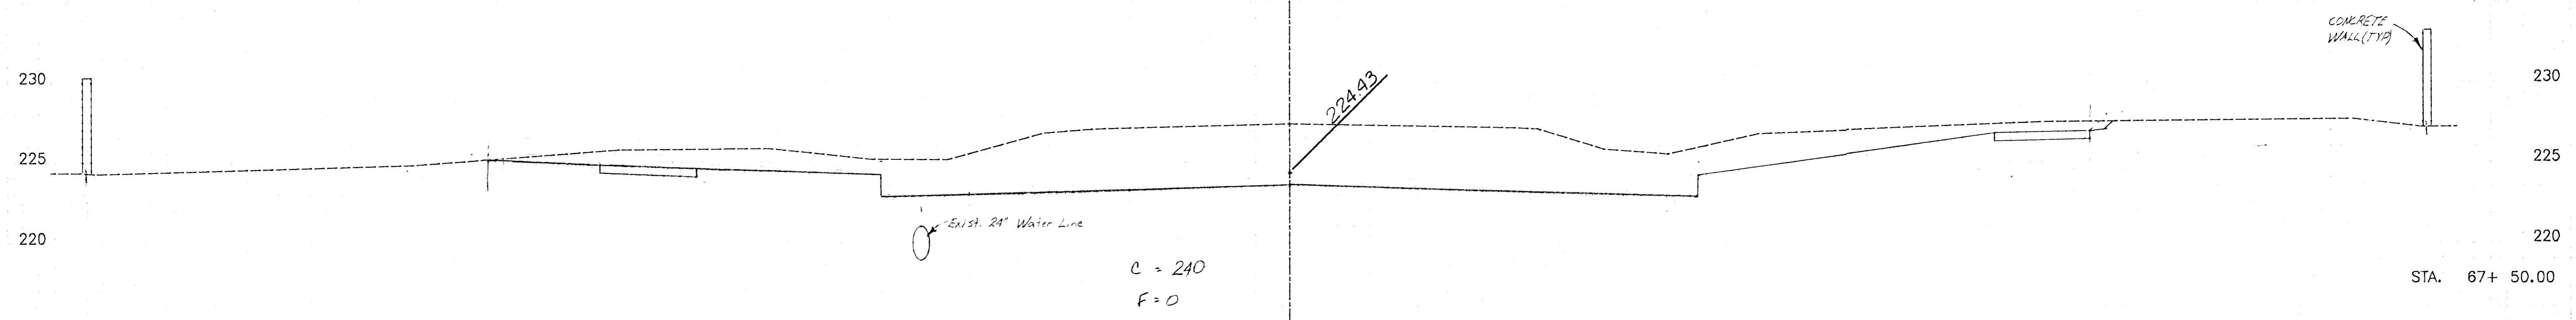
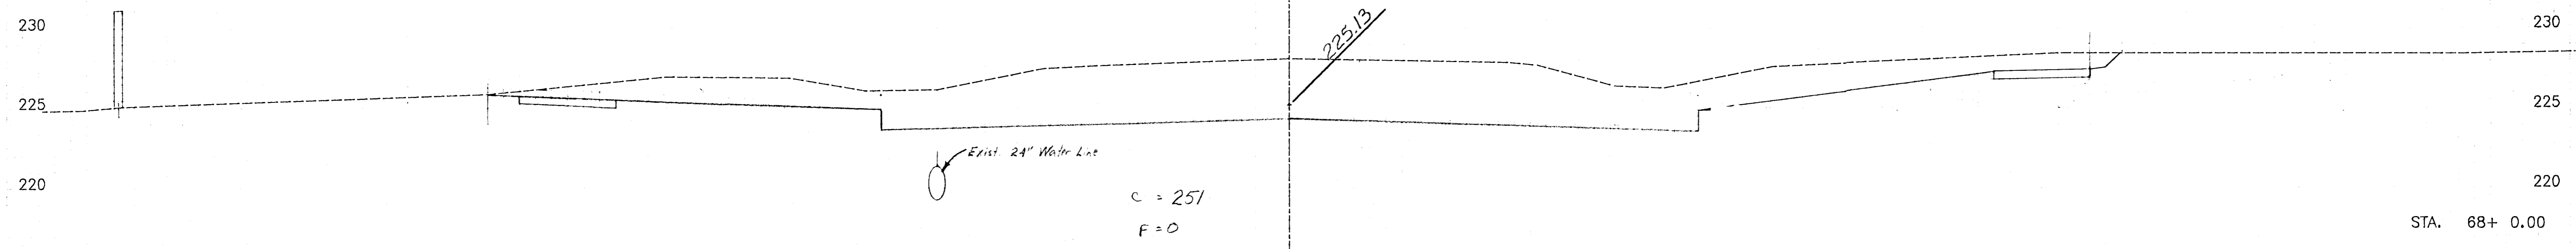
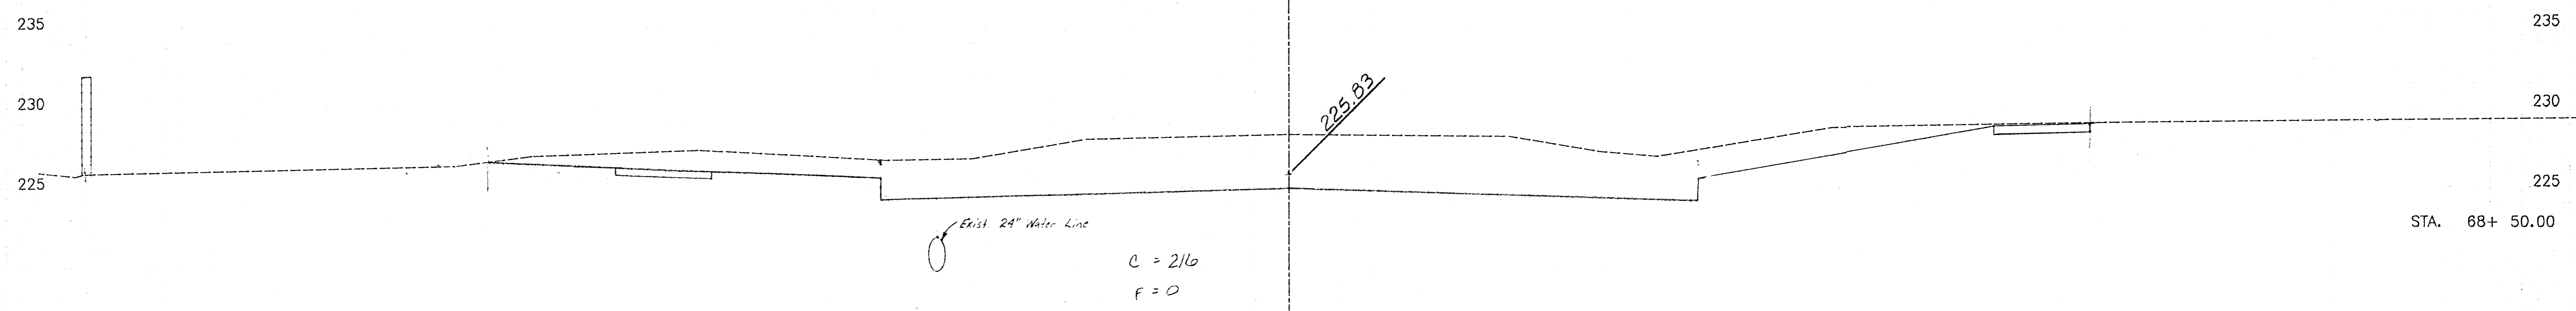


DATE	STATE	PROJECT NO.	SHEET NO.	TOTAL SHEETS
7/1/93	KANSAS	87-UI362-01	126	149

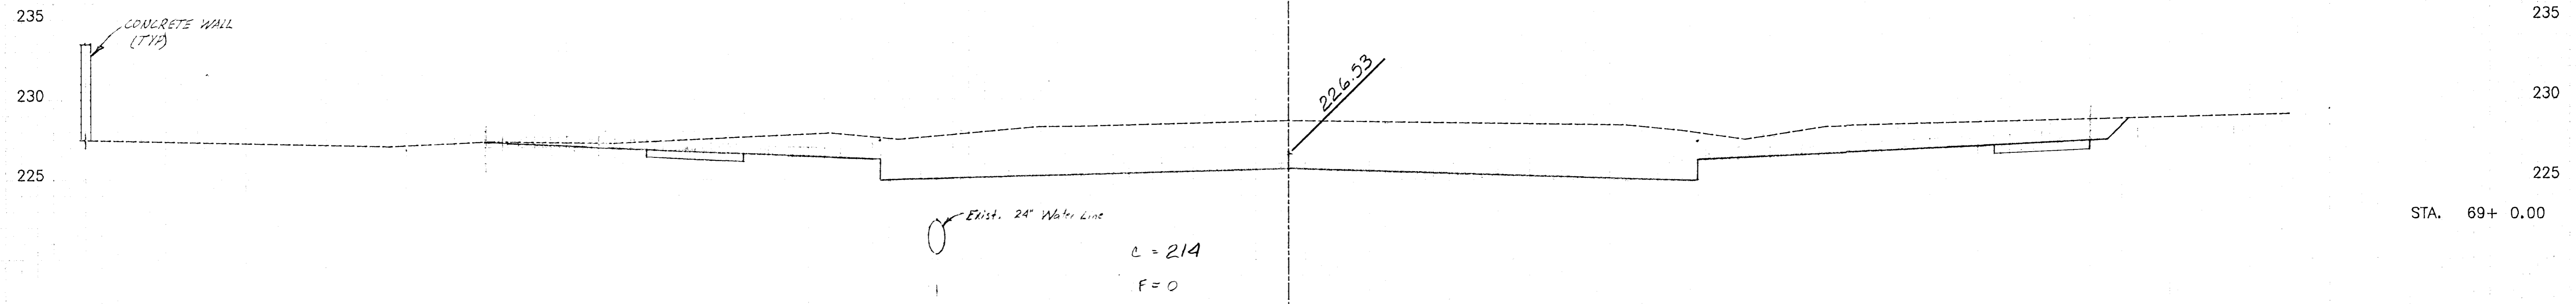

50 40 30 20 10 0 10 20 30 40 50 STA. 67+ 0.00 to STA. 69+ 0.00

WEBB ROAD

126
199