




18+50.00

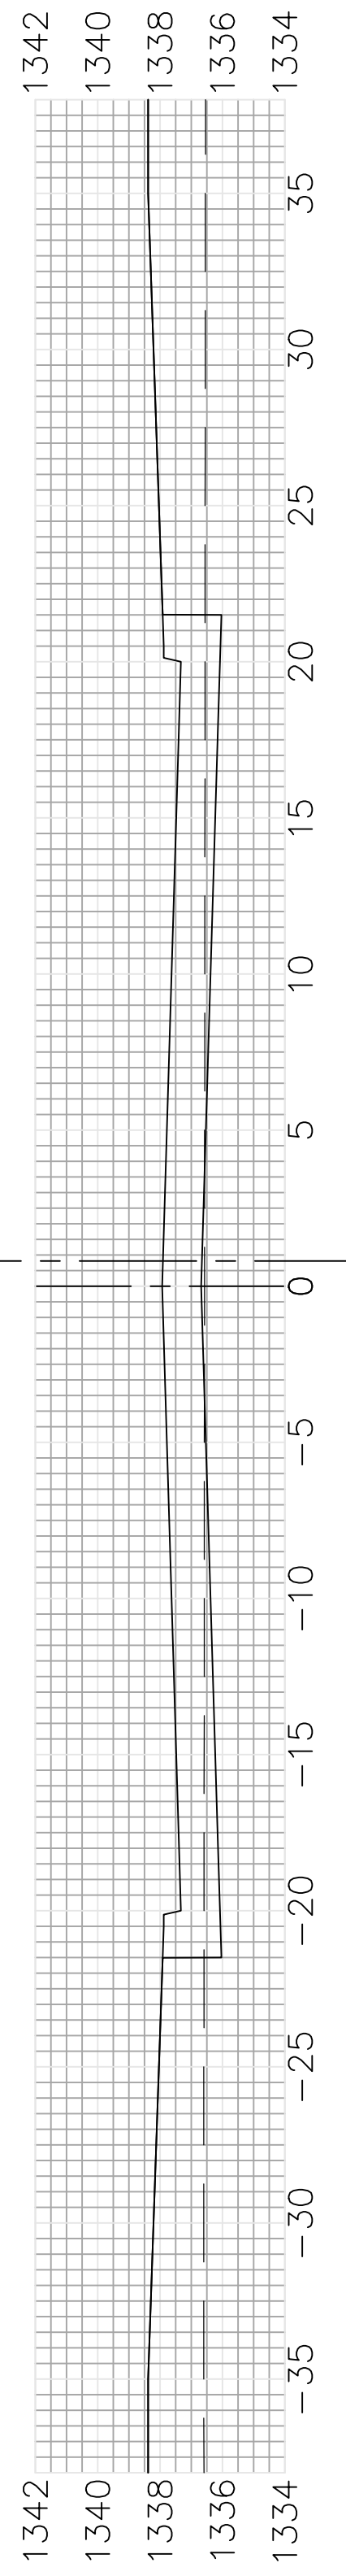


18+00.00

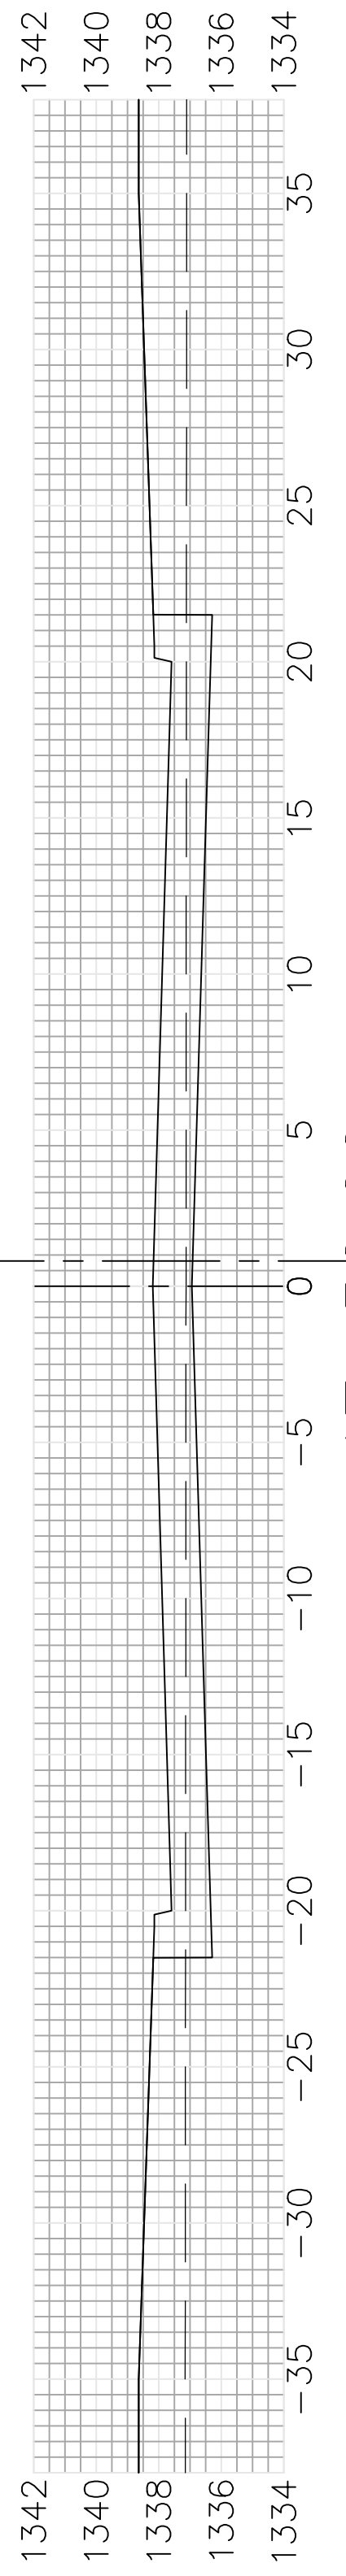


17+50.00

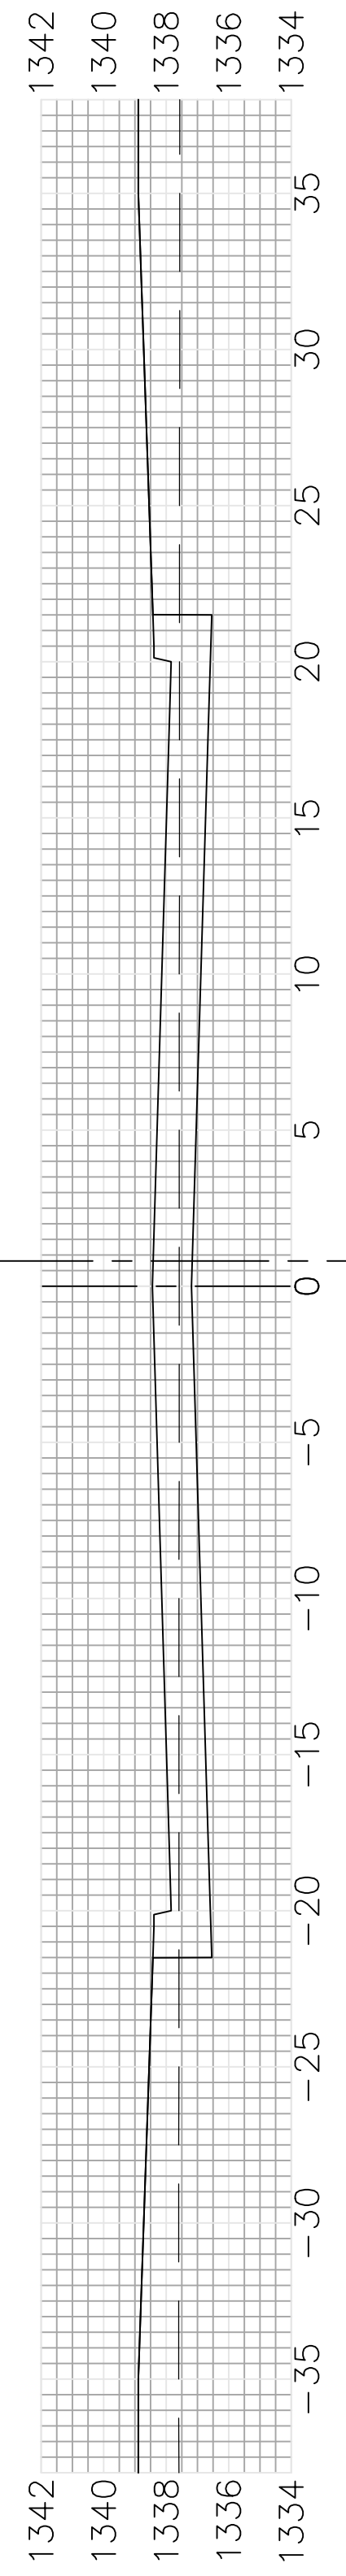


17+00.00

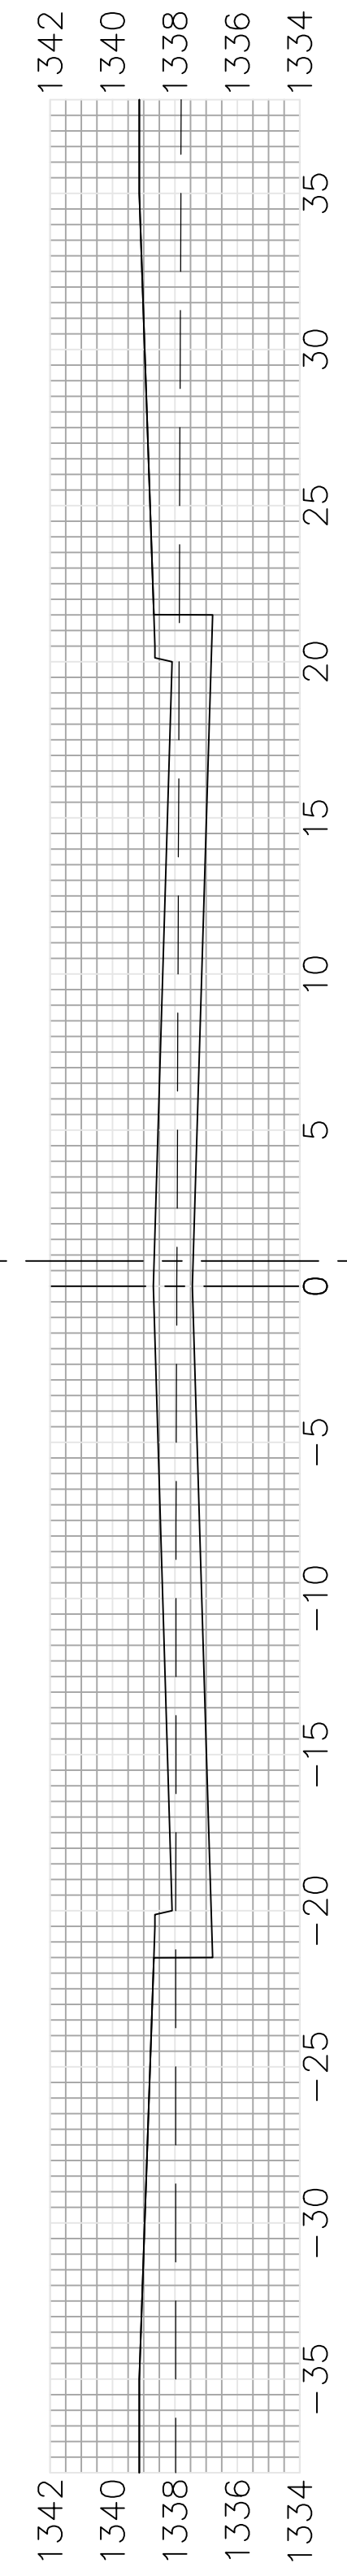


16+50.00

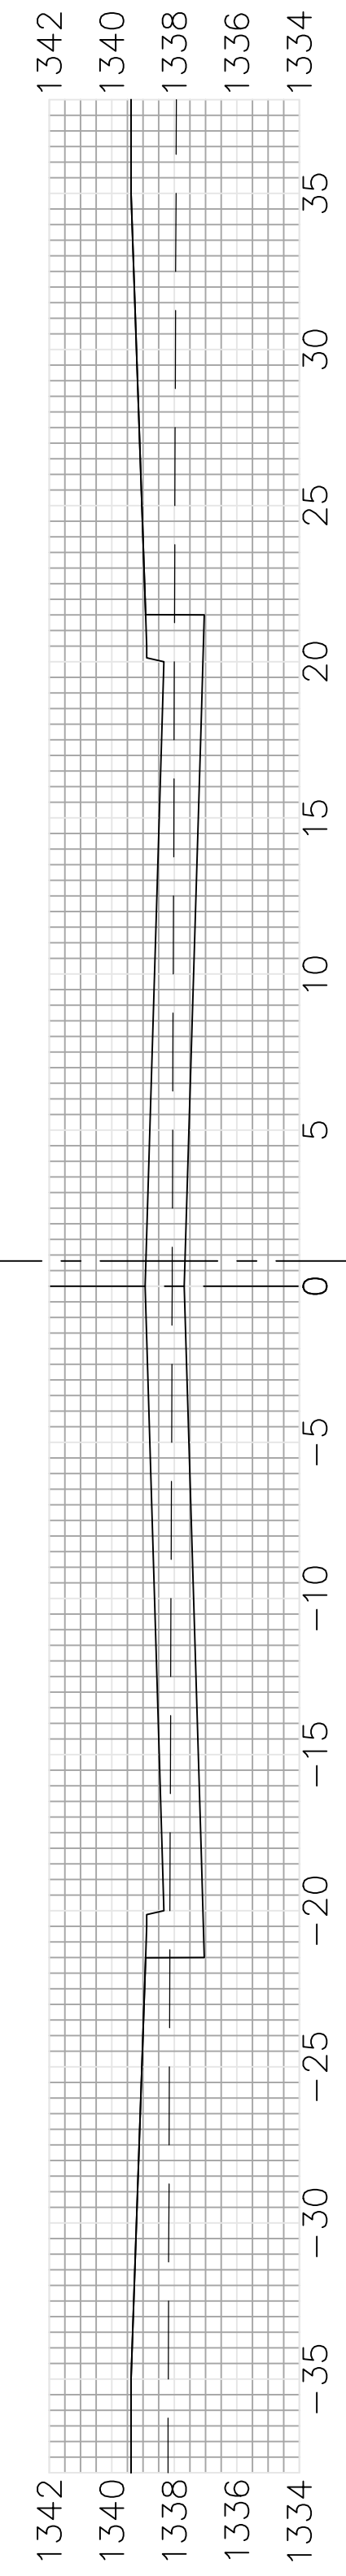


16+00.00

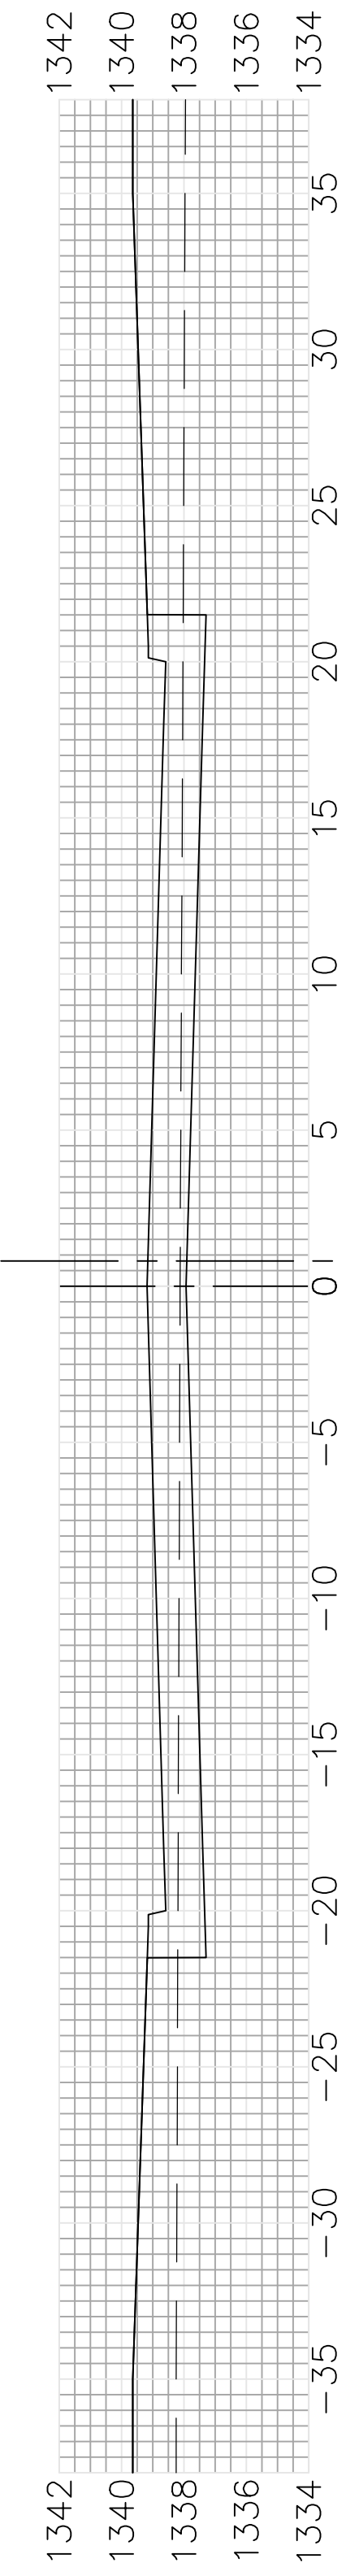


15+50.00

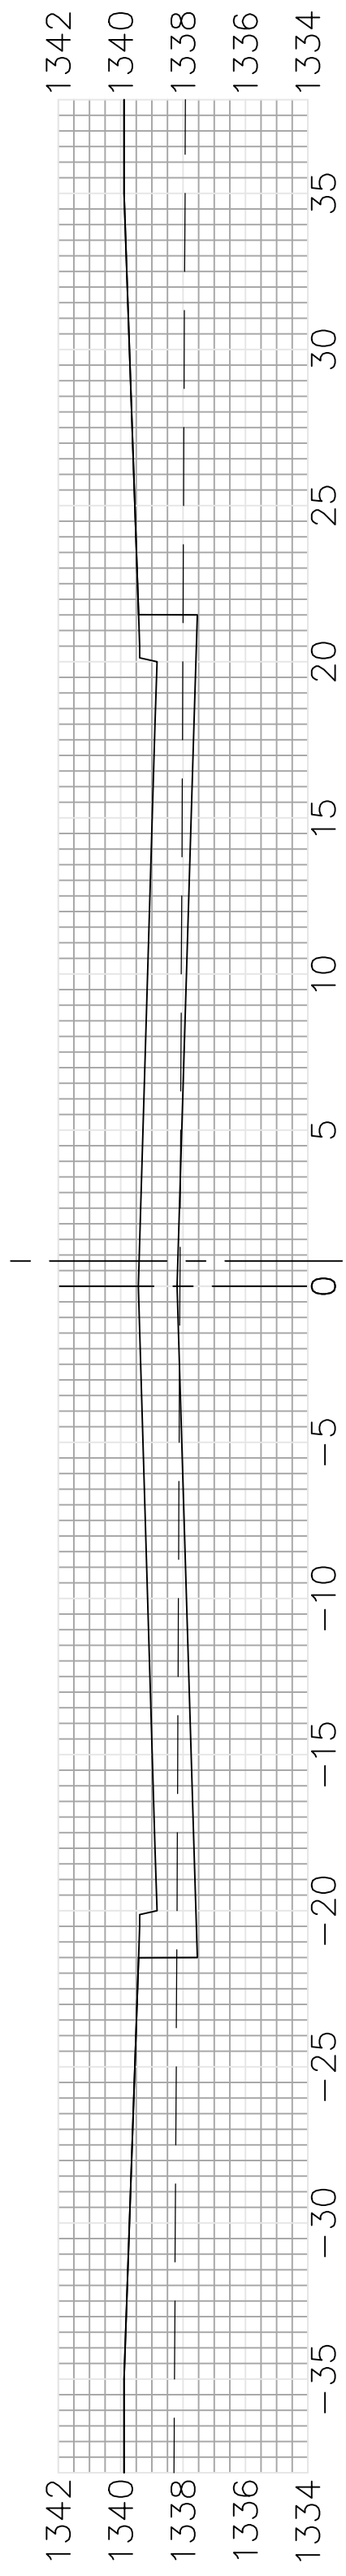

15+00.00

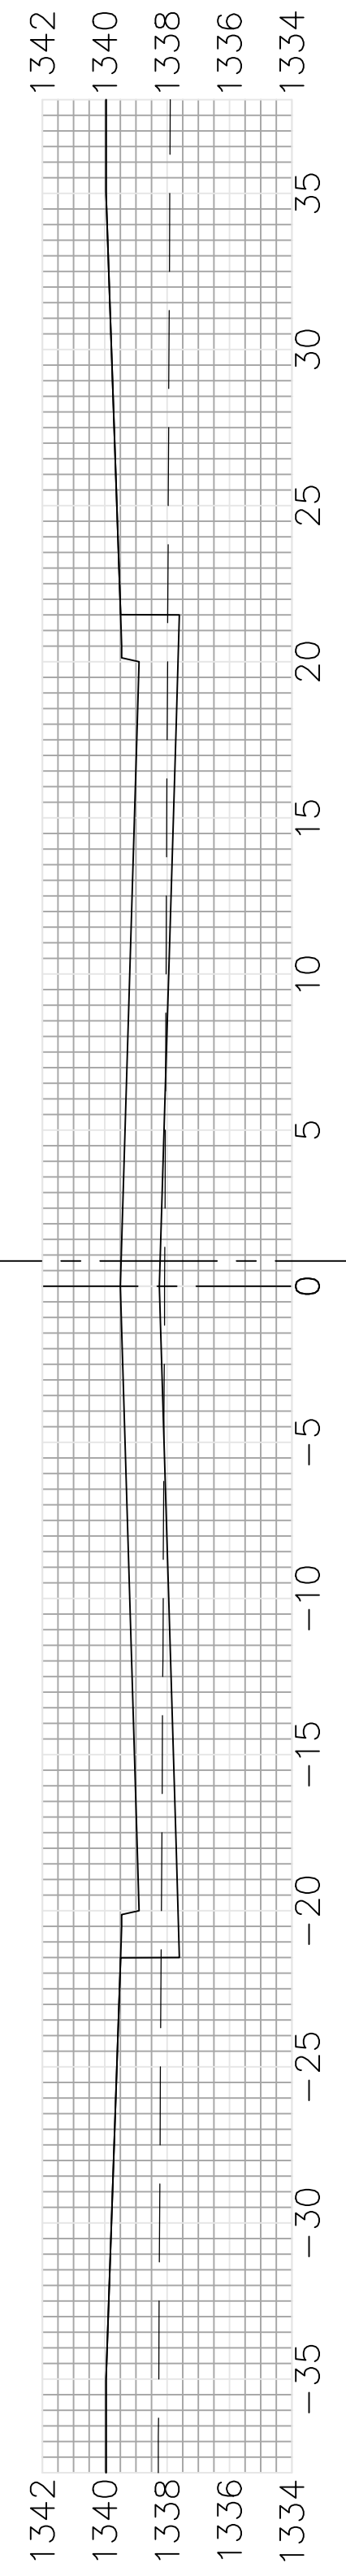


14+87.45

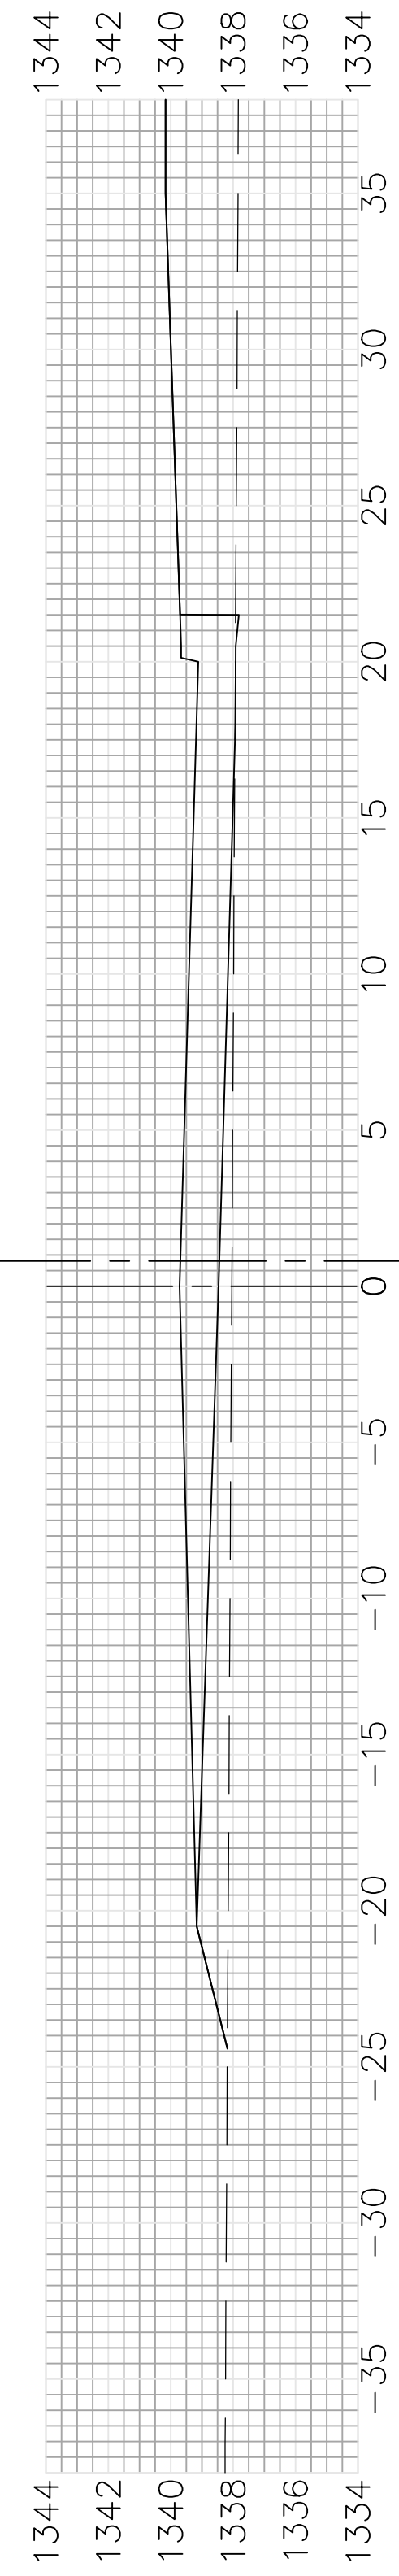

14+46.09

Cross sections shown for informational purposes only. Earthwork volumes calculated by proposed/existing surface comparison.

	Baughman Company, P.A. 315 Ellis St. Wichita, KS 67211 P 316-262-7271 F 316-262-0149 ENGINEERING SURVEYING PLANNING LANDSCAPE ARCHITECTURE	
	PROJECT NUMBER STR.dwg	SHEET 22 OF 25