
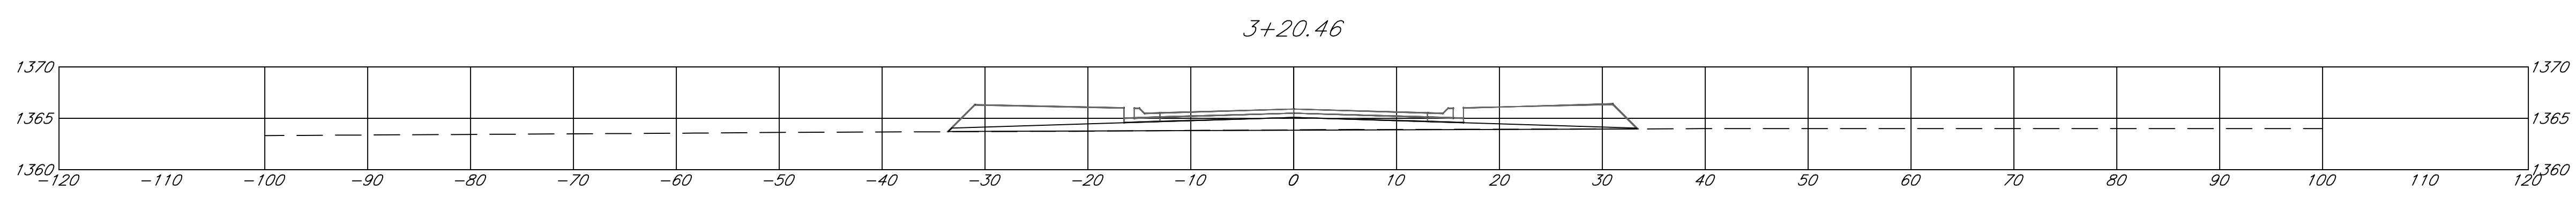
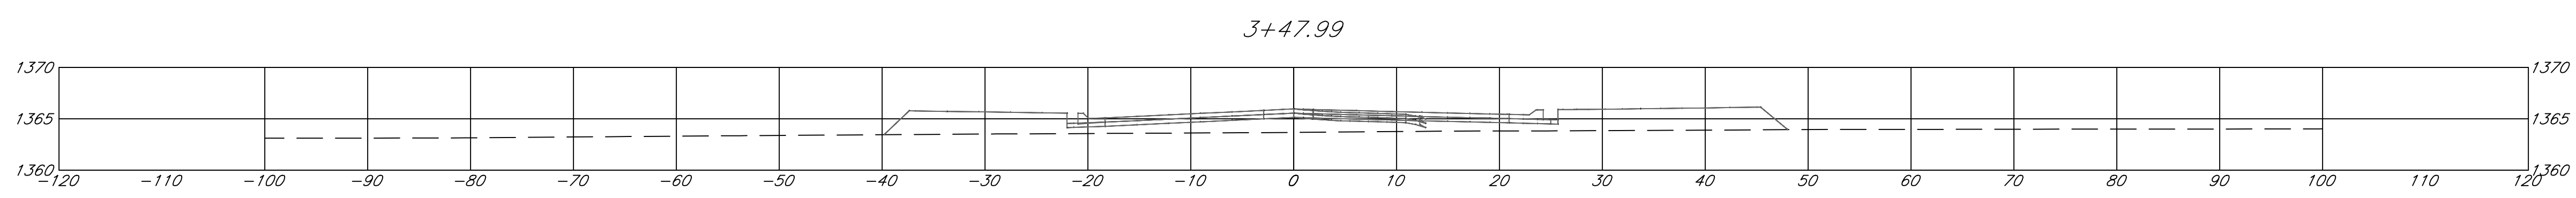
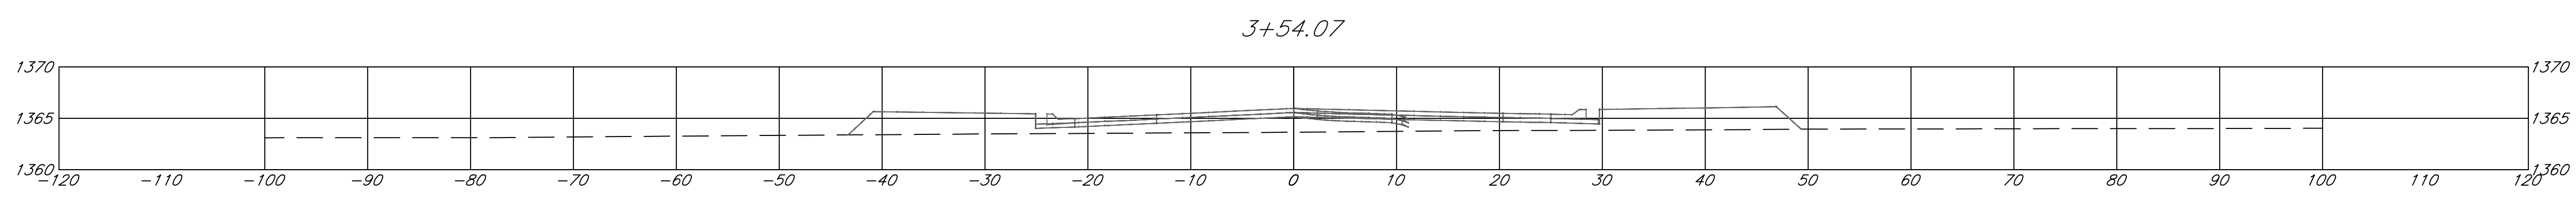


Thoroughbred Cir.

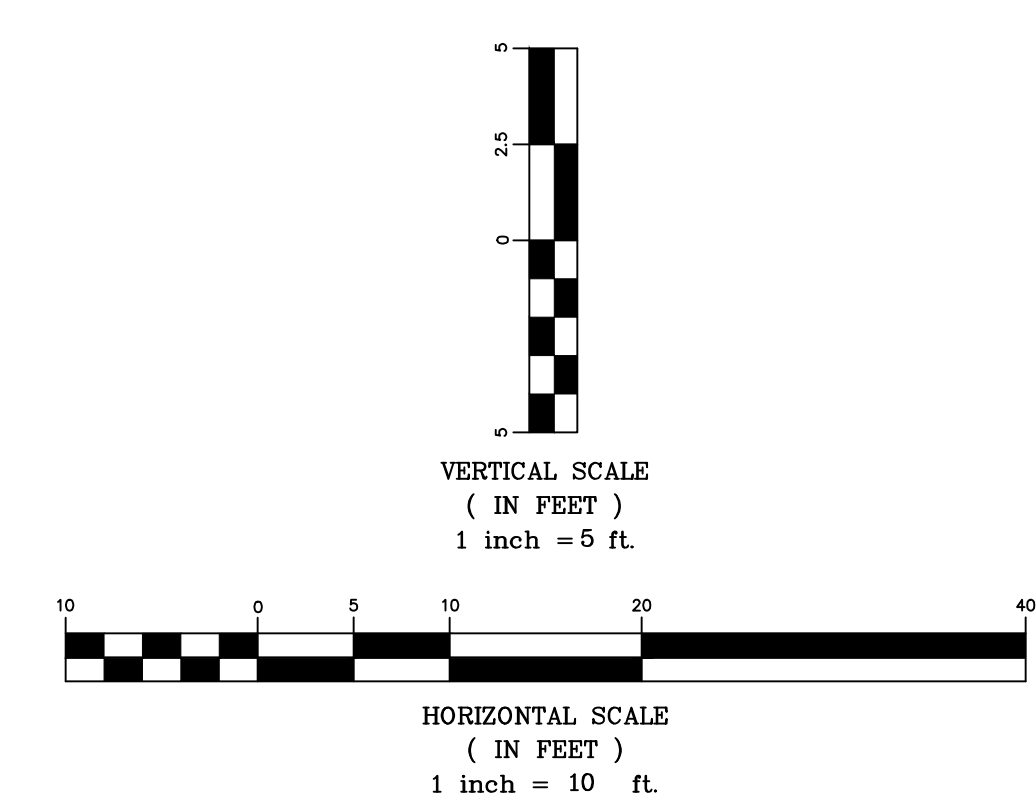

Cheryl's Hollow 2nd Addition - Phase 2
Paving Cross Sections
Wichita, Kansas

 117 E. Lewis, Wichita, KS 67202 (316)264-0242	PROJECT NUMBER 472-85405		SHEET 10.7
	KEM NO. 17104	FILE	
DESIGN KM	DRAWN SS	REVISED	

November 20, 2017