


# CONSTRUCTION PLANS FOR 2018 CHENEY PUMP STATION STRAINER REPLACEMENTS CITY OF WICHITA

SEDGWICK COUNTY, KANSAS  
CITY OF WICHITA PROJECT NO. 448-90784  
OCA NO. 637500  
GARY JANZEN, P.E., CITY ENGINEER

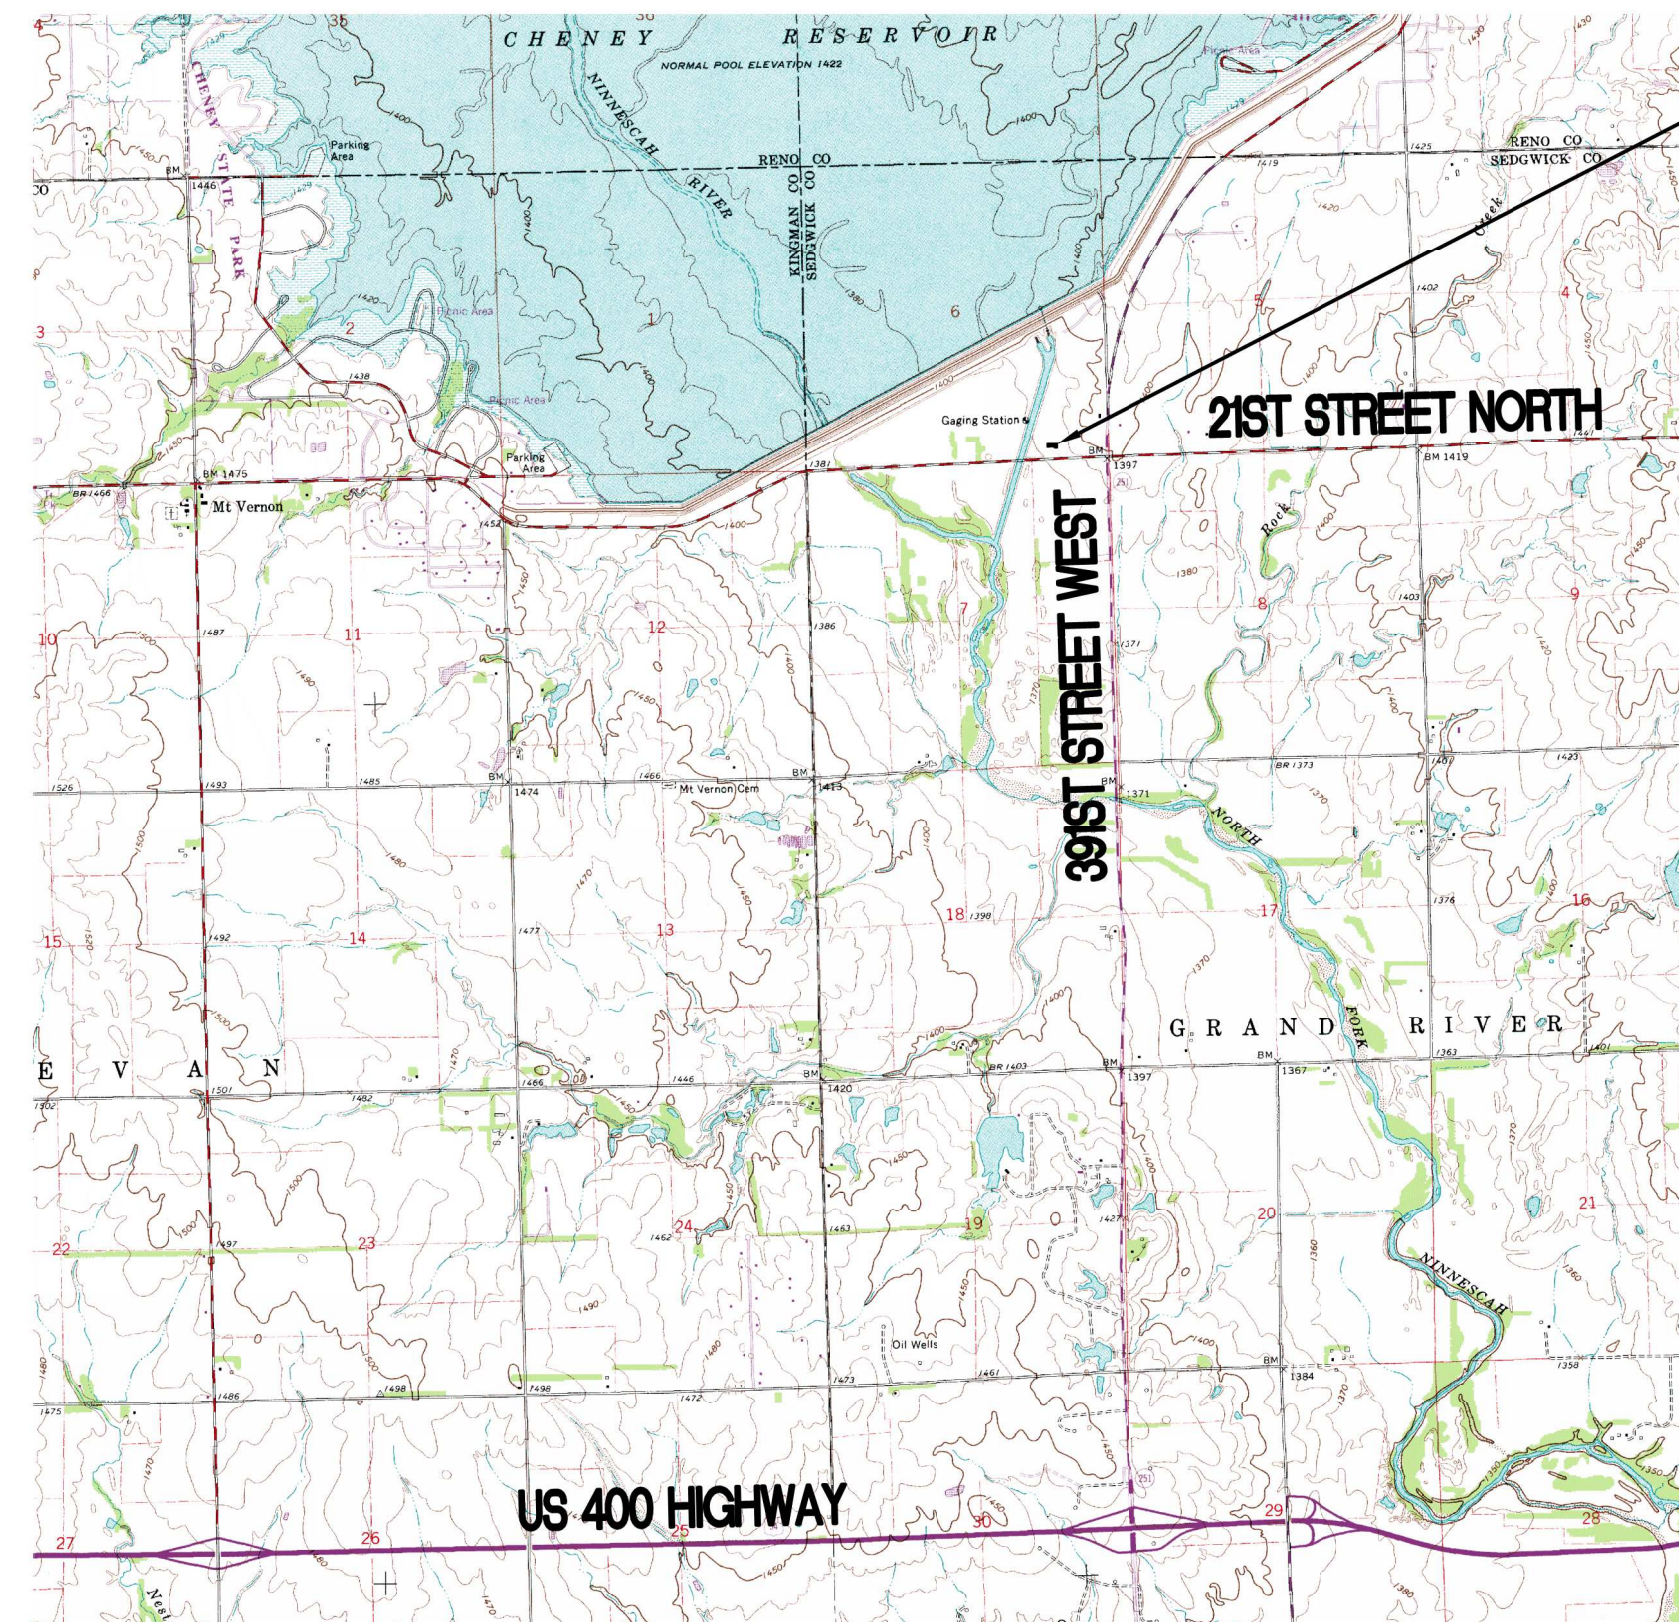

PROJECT LOCATION  
CHENEY PUMP STATION

## INDEX OF SHEETS

TITLE SHEET

- C1 KEY MAP & GENERAL NOTES
- C2 STRAINER REPLACEMENT PLAN AND SCHEDULES
- C3 STRAINER REPLACEMENT PLAN AND SECTIONS AND CRANE MODIFICATION DETAIL
- E1 ELECTRICAL LEAD SHEET
- E2 ELECTRICAL ONE-LINE DIAGRAM
- E3 ELECTRICAL DEMOLITION PLAN
- E4 ELECTRICAL PUMP ROOM PLAN



VICINITY MAP

## FEBRUARY 2018

PEC PROJECT NO. 34-160316-006-0042

PLANS PREPARED BY  
**PROFESSIONAL ENGINEERING CONSULTANTS, P.A.**  
ENGINEERS  
WICHITA, KANSAS