



TYPICAL MASS GRADING DETAIL

STREET R/W GRADING

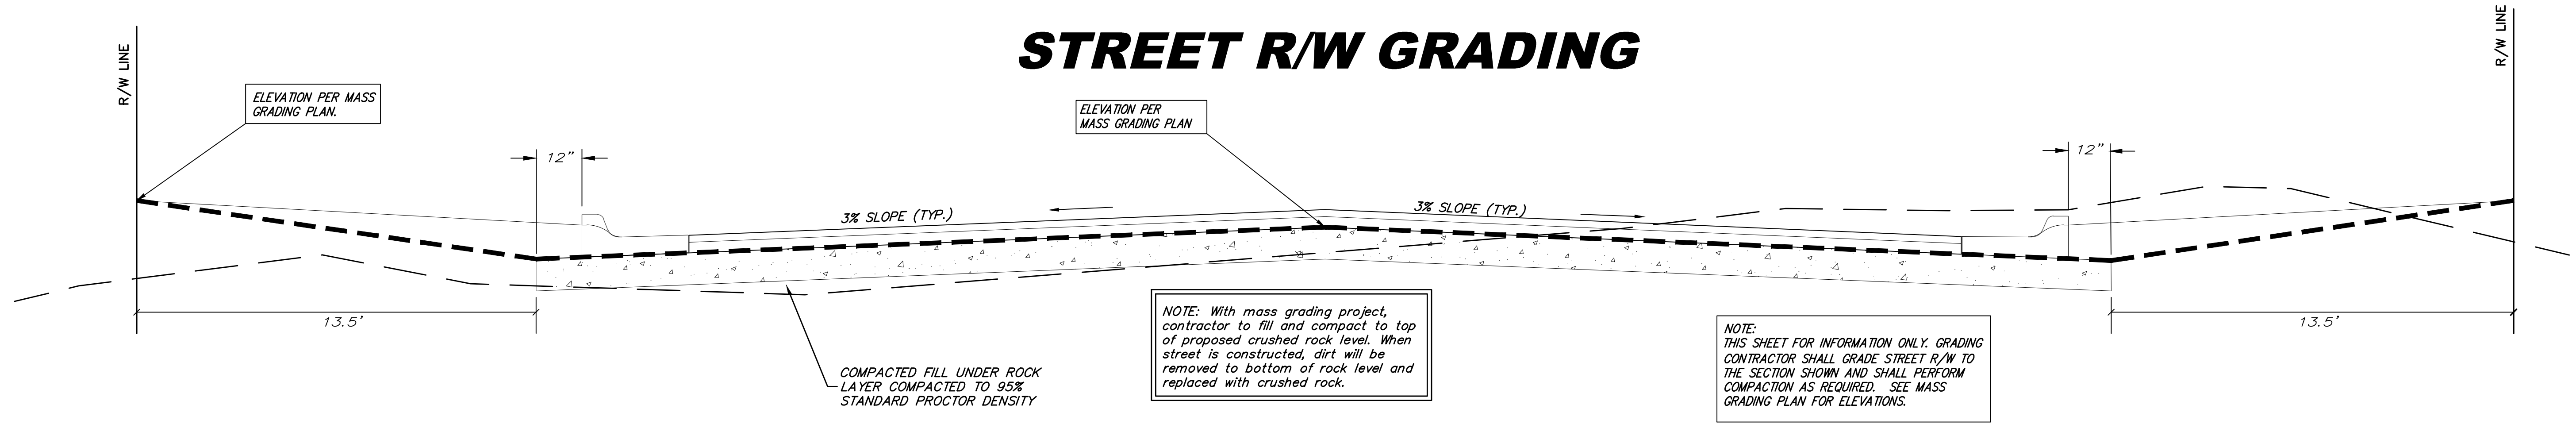



LOT FILL GRADING

INTERIOR PLATTED LOT SECTION

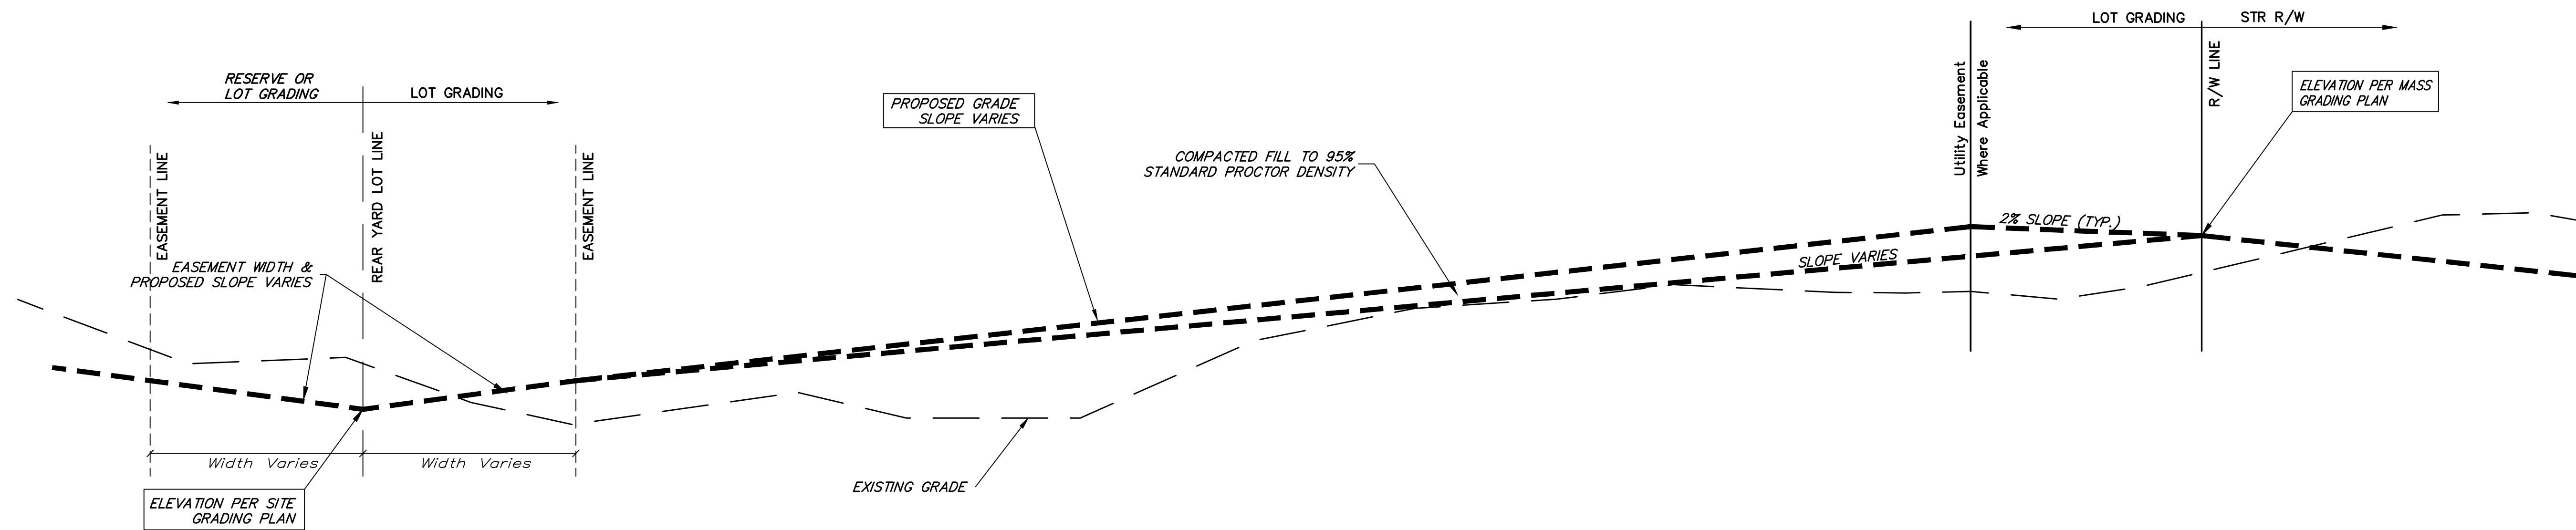

EXTERIOR PLATTED LOT SECTION

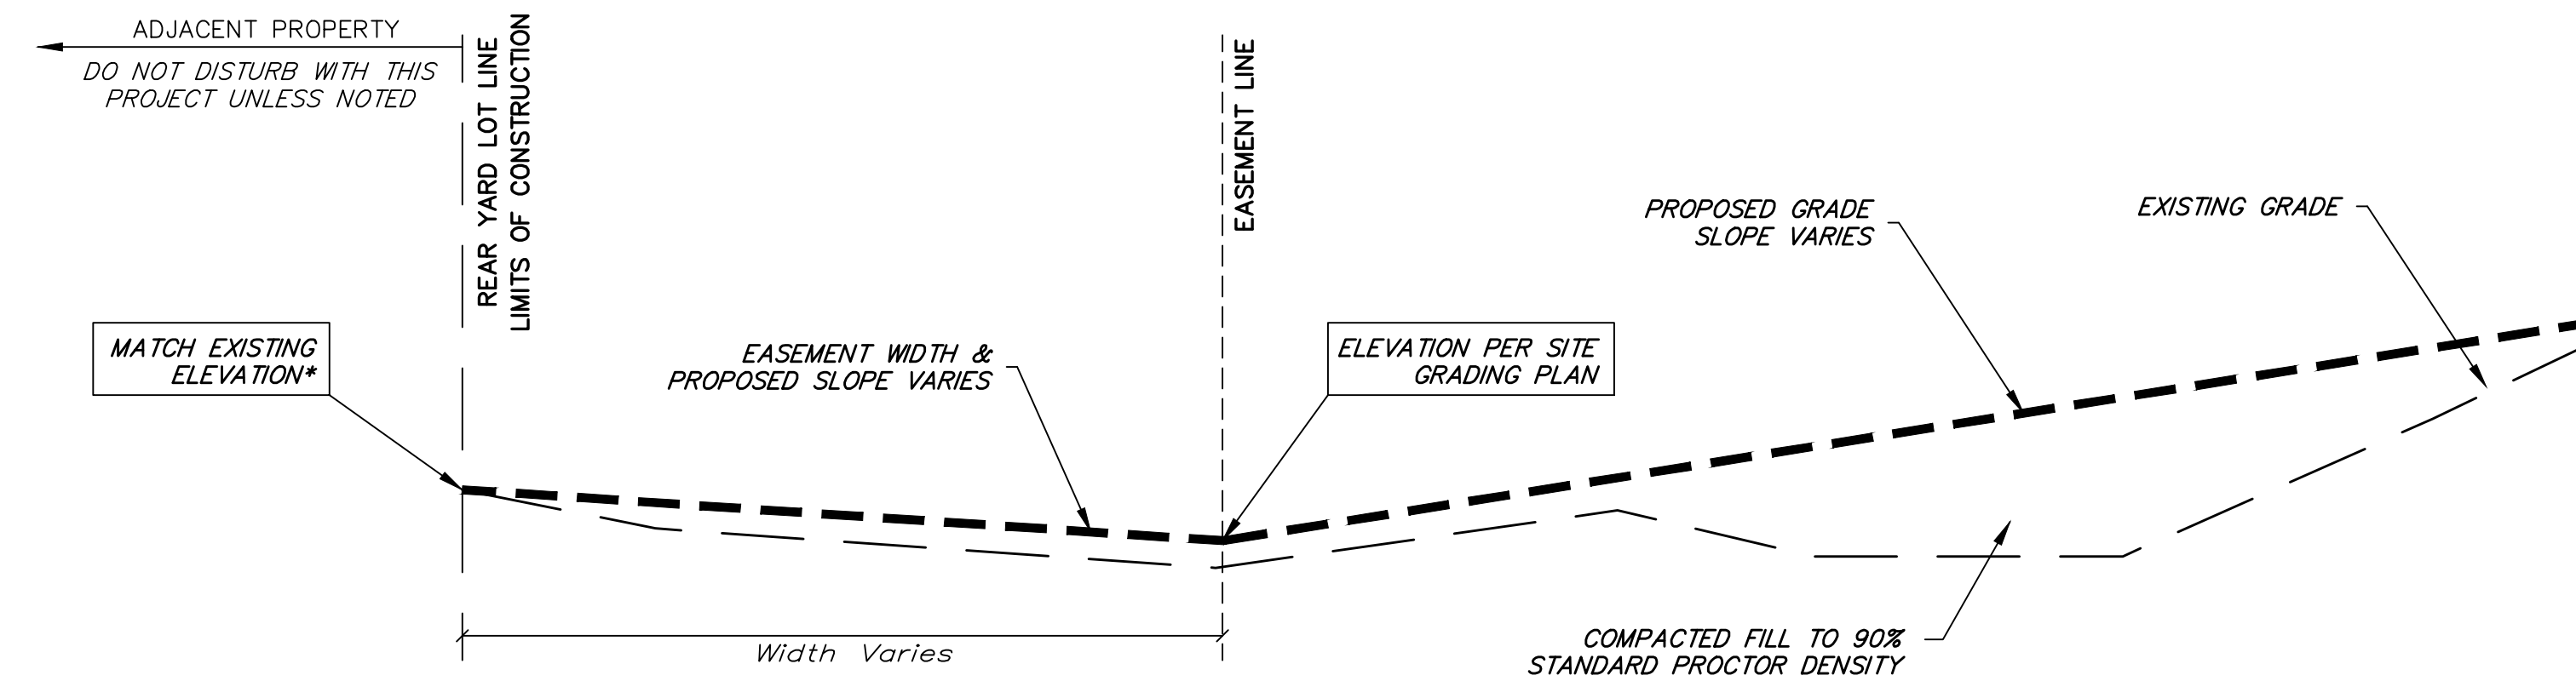

		Rocky Ford 2nd Addition MASS GRADING TYPICAL SECTION	
		<small>Baughman Company, P.A. 315 Ellis St. Wichita, KS 67211 P 316-262-7271 F 316-262-0149 ENGINEERING SURVEYING PLANNING LANDSCAPE ARCHITECTURE</small>	
PROJECT NUMBER	DESIGN	DRAWN	
	AEG	JAK	
REVISIONS:	APPROVED	DATE	
		4/18/18	
	SCALE		
	Noted		
	SHEET		
			15 OF 21