


PLOTTED: Wednesday, May 02, 2018 @ 02:37PM

J:\PROJECTS\2017\1701010567_COW_STRYKER\170567_CAD\SHTS\505_CIVIL\PAV\17567-05-6206.DWG

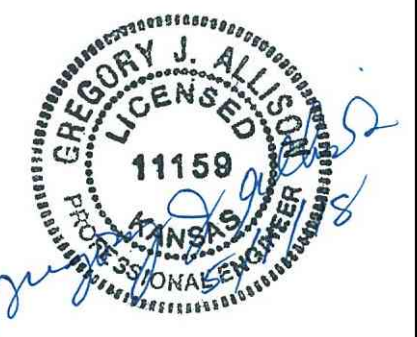



©2018
MKEC Engineering
All Rights Reserved
www.mkec.com
These drawings and their contents, including, but not limited to, all concepts, designs, & ideas are the exclusive property of MKEC Engineering (MKEC), and may not be used or reproduced in any way without the express consent of MKEC.

DROP OFF LANE

PROJECT NO.	1701010567	
DATE	MAY 2, 2018	
SCALE	1" = 20'	
DESIGNED	DRAWN	CHECKED
DFL	RWB	MAB

0	ISSUED FOR CONST.	05-02-18
NO.	REVISION	DATE

SHEET NO.
16 OF 102

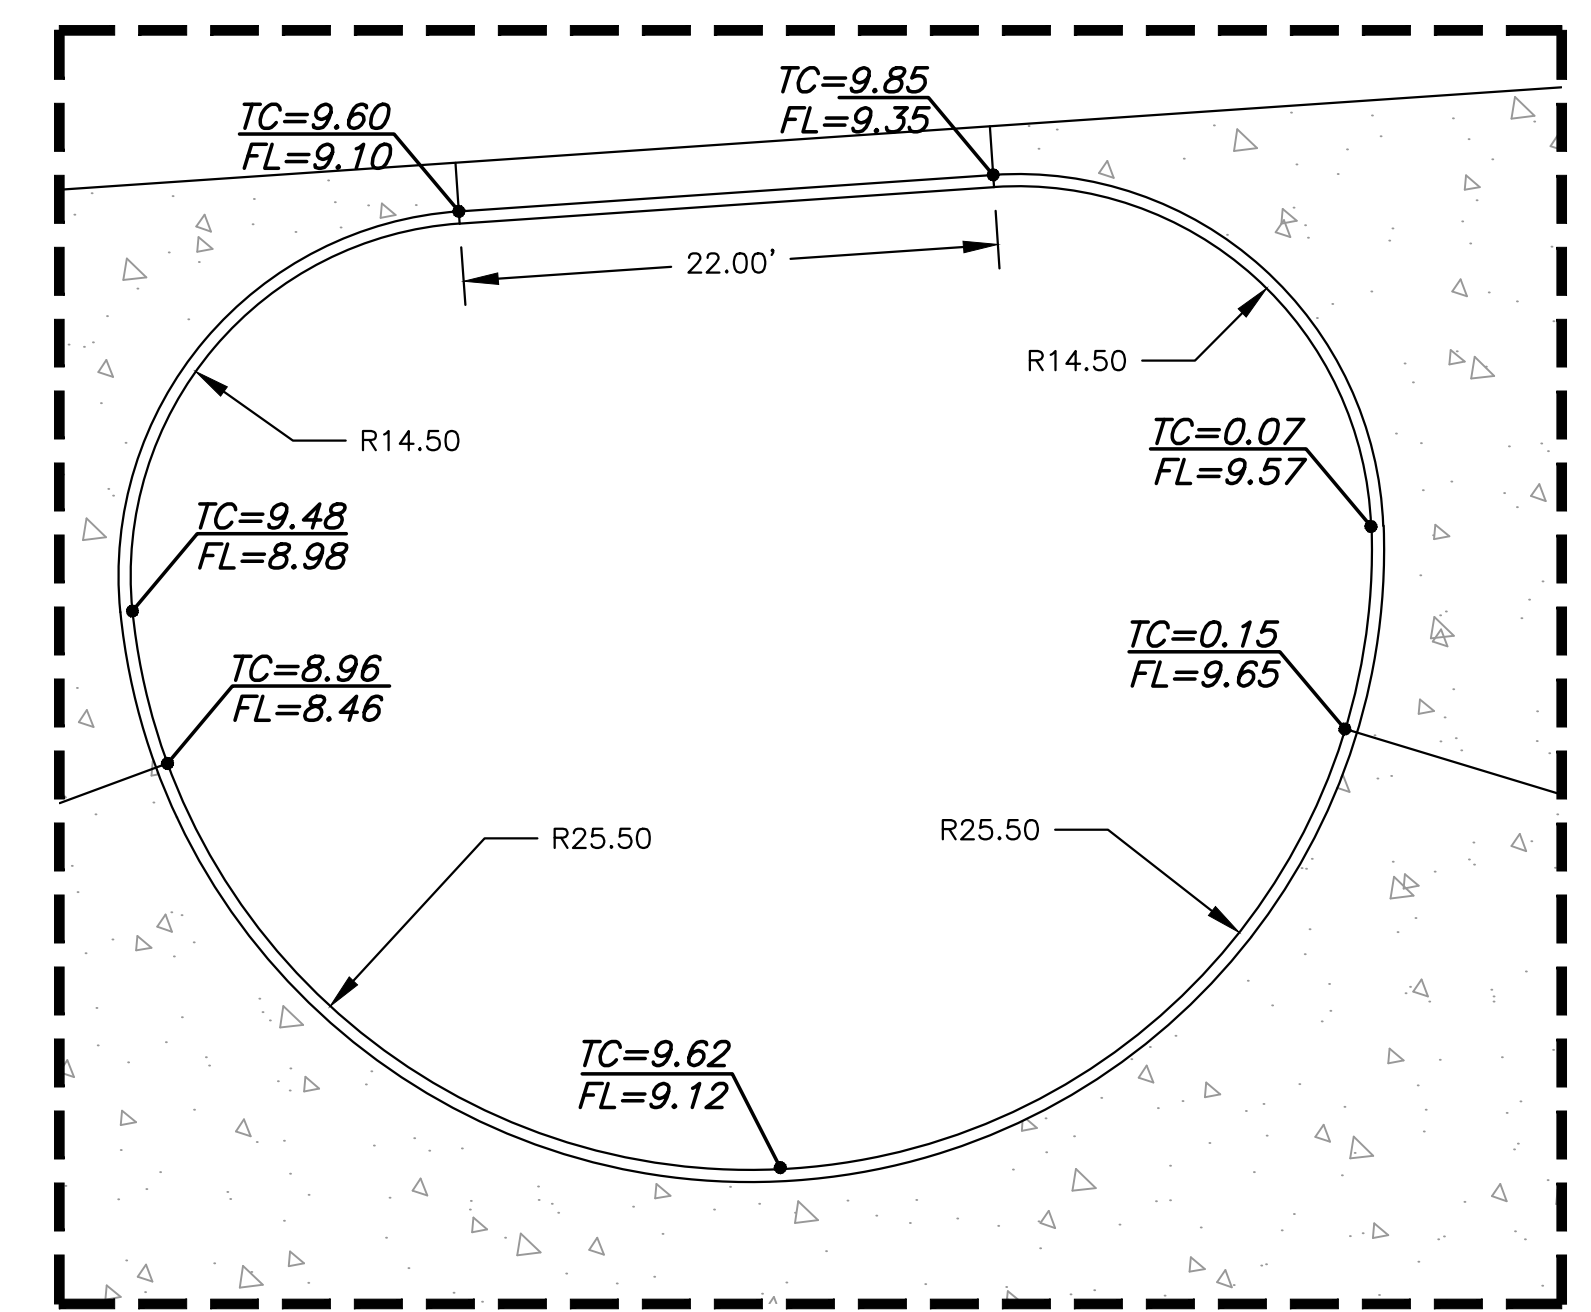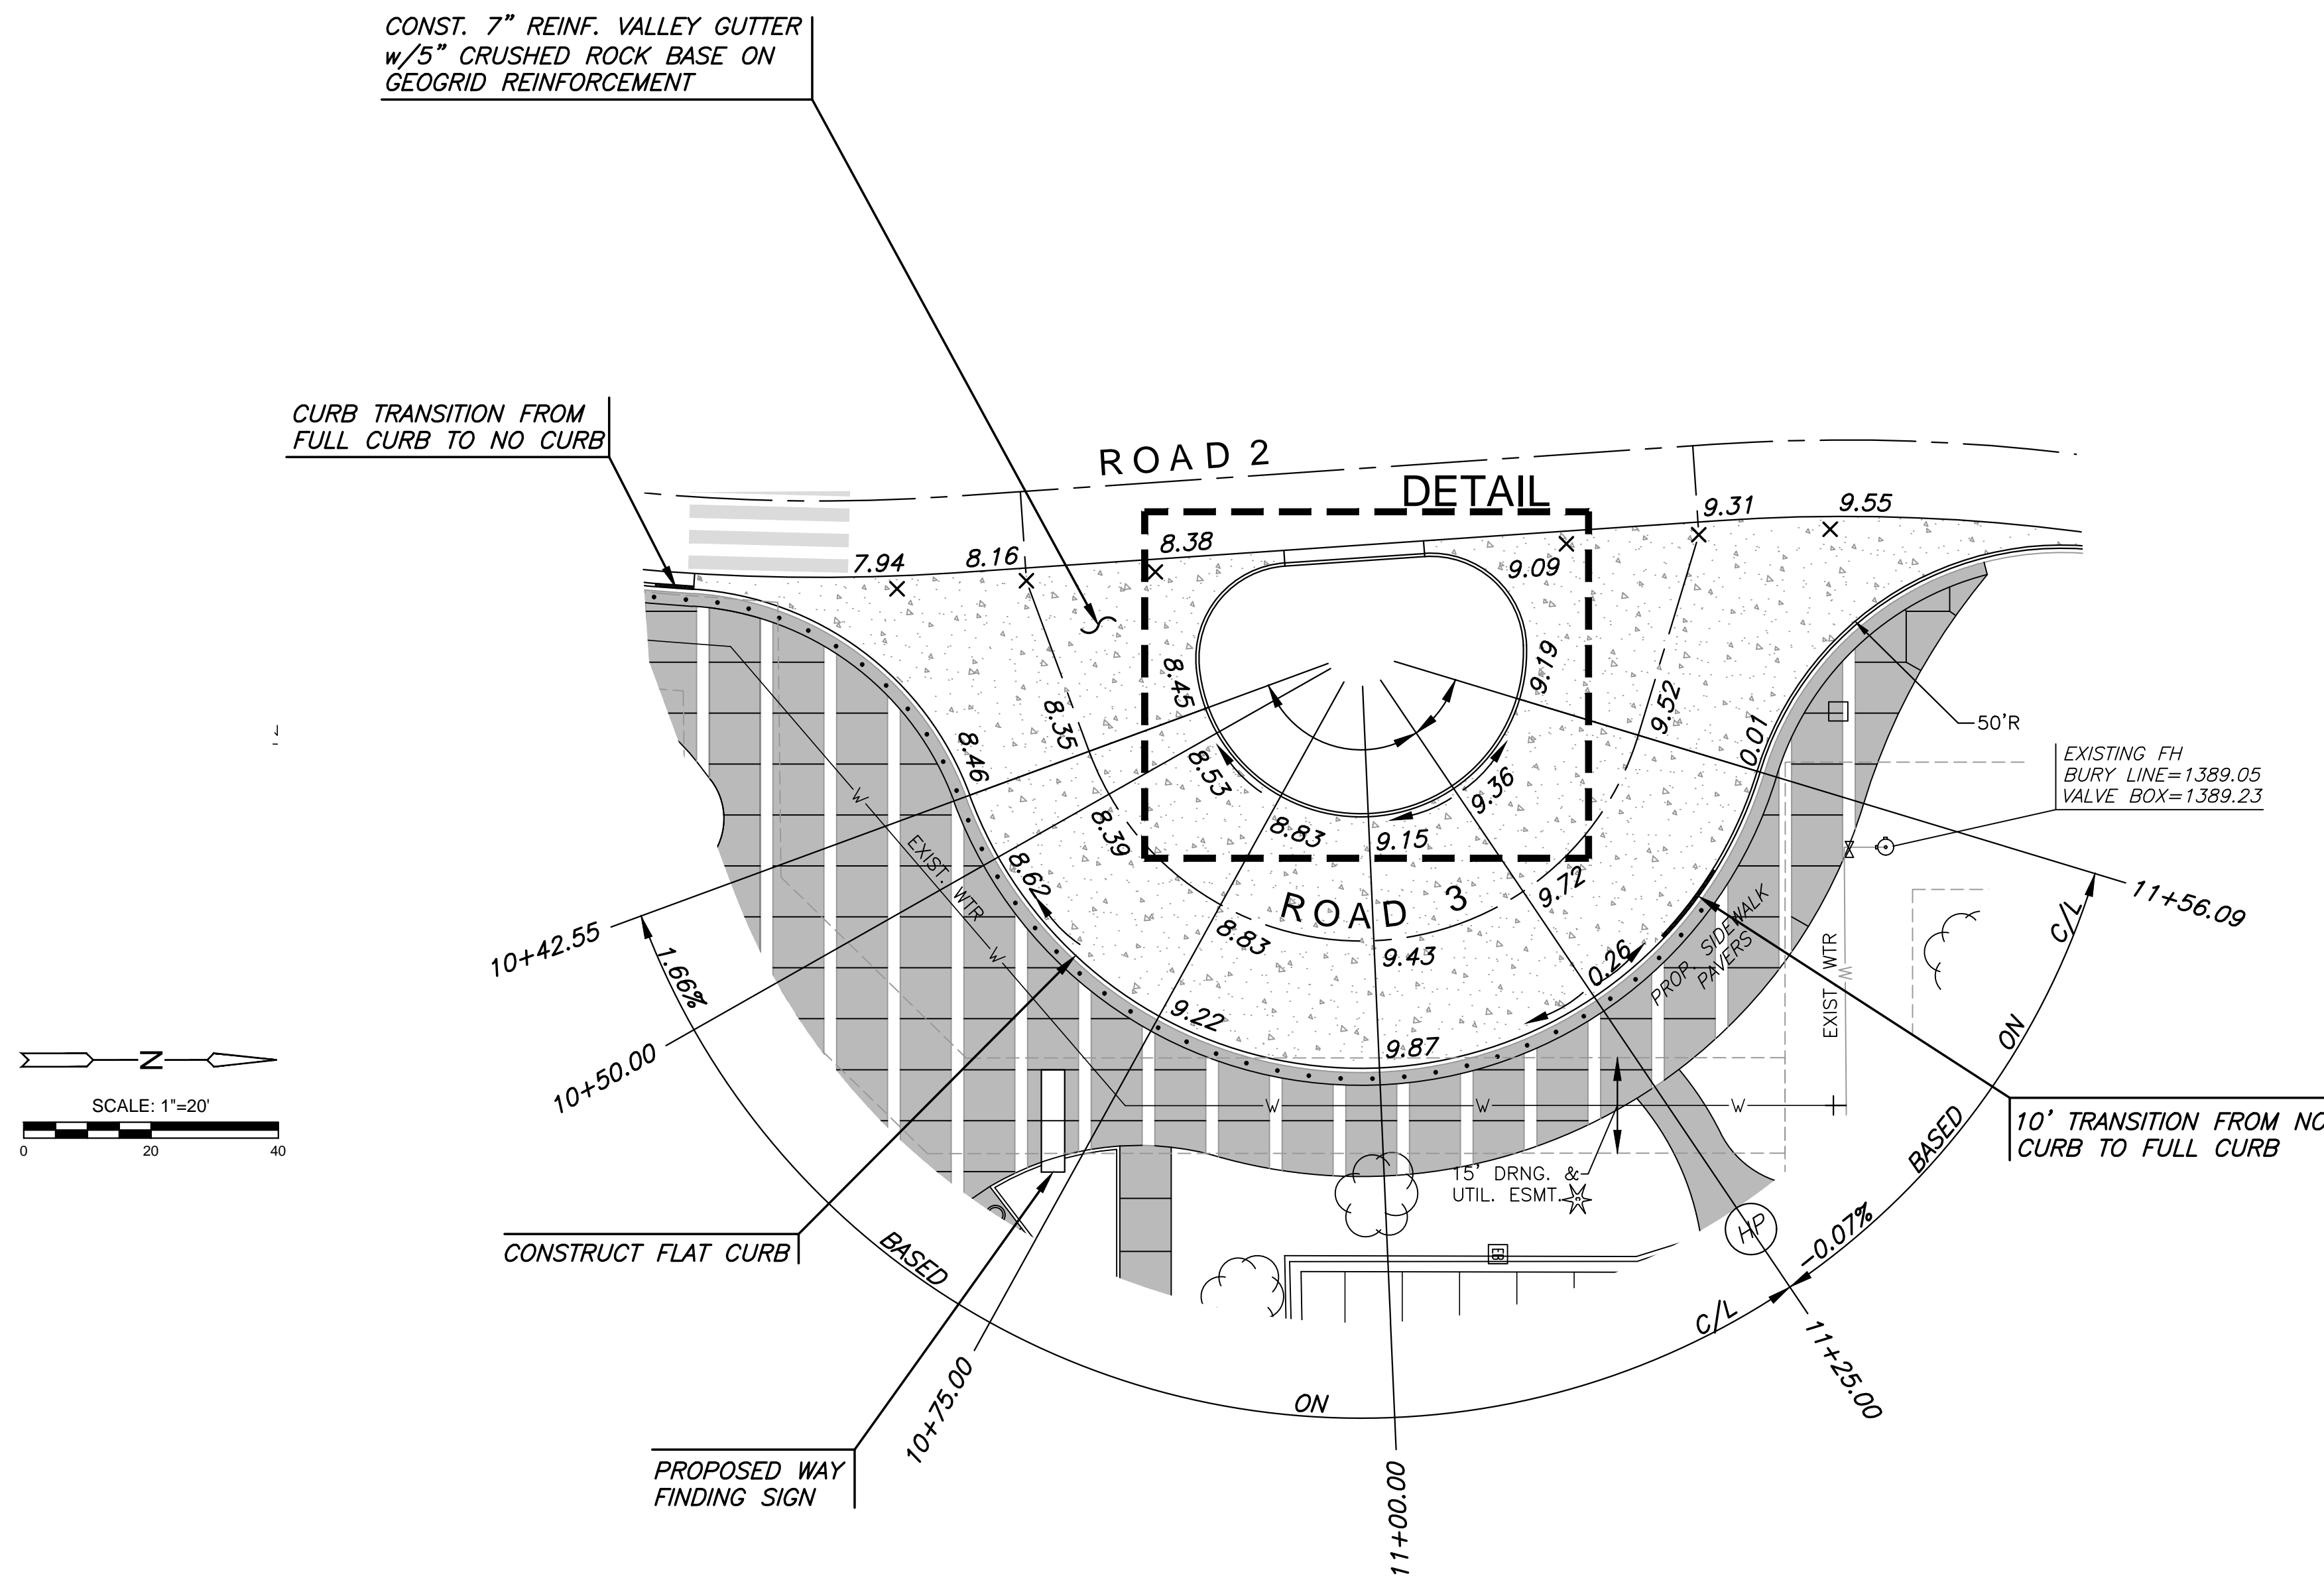

MEDIAN DETAIL
SCALE: NTS

LEGEND

✚ STREET SIGN & SIGN LOCATION
(SEE SIGN ASSEMBLY TABLE
FOR TYPE & STATION OF SIGN)

NOTE:
TOP OF CURB ELEVATIONS SHOWN
ARE FOR FULL CURB. CONSTRUCT
CURB AND GUTTER AS NOTED.