





FHWA REGION NO.	STATE	PROJECT NO.	FISCAL YEAR	SHEET NO.	TOTAL SHEETS
7	KANSAS	87N-0094-01	1998	35	202

BENCHMARKS

BM #7 - "□" Top of Curb @ 48.62m North and 4.72m East of the Centerline of both St. Paul and Central.
Elev. = 398.144 SI Units (1306.23 MSL Datum)

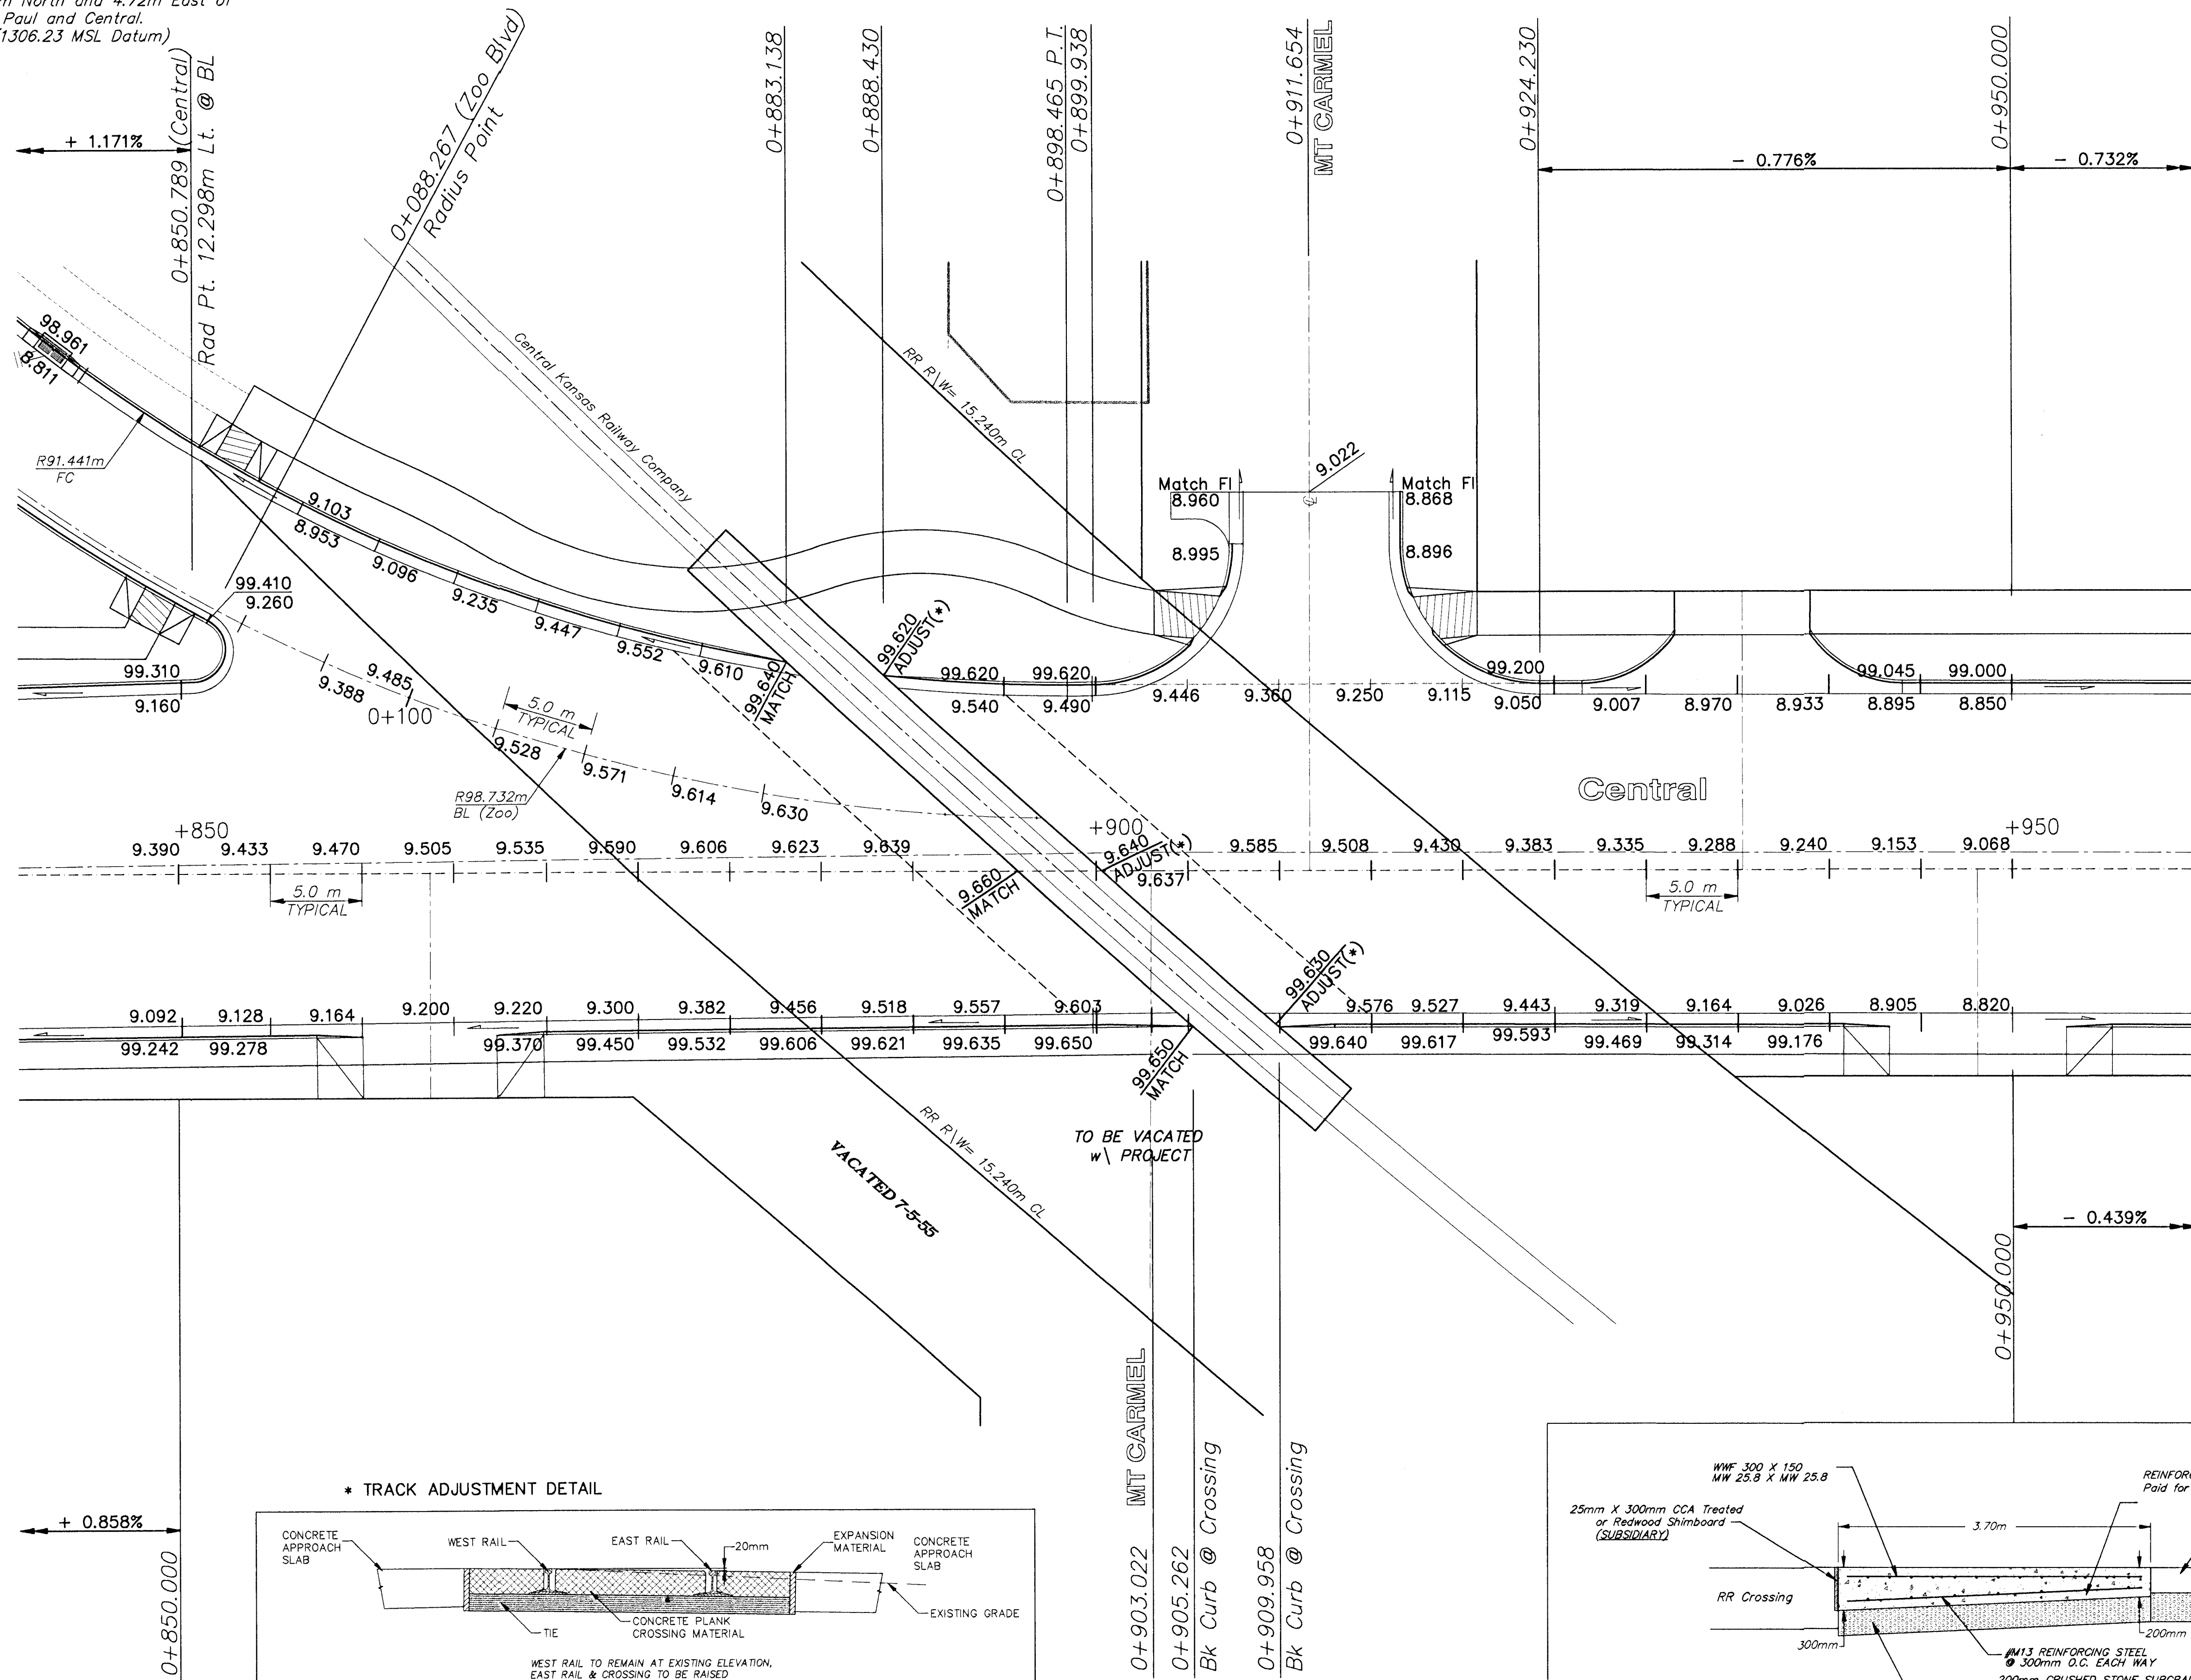

* TRACK ADJUSTMENT DETAIL

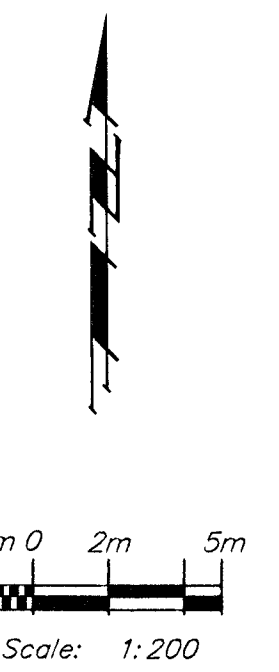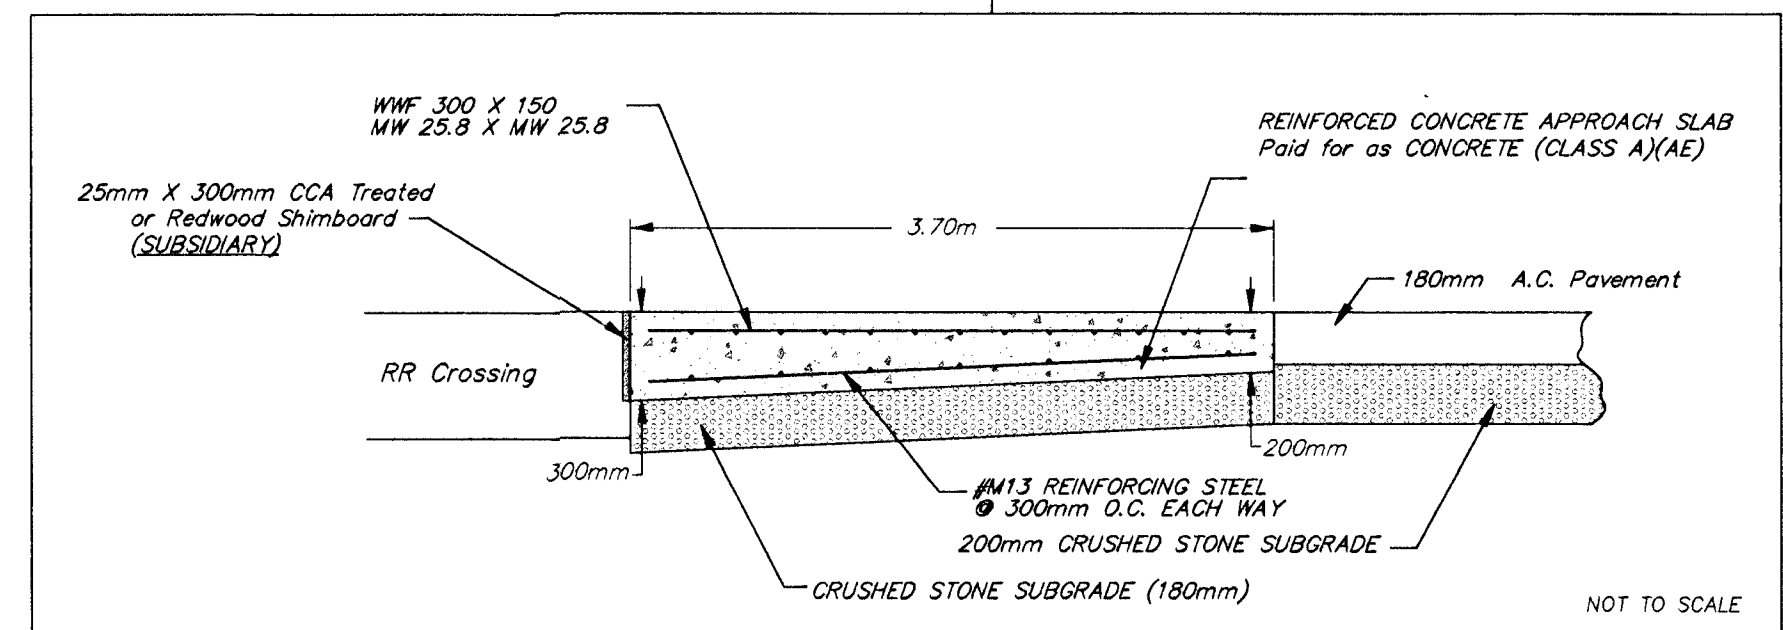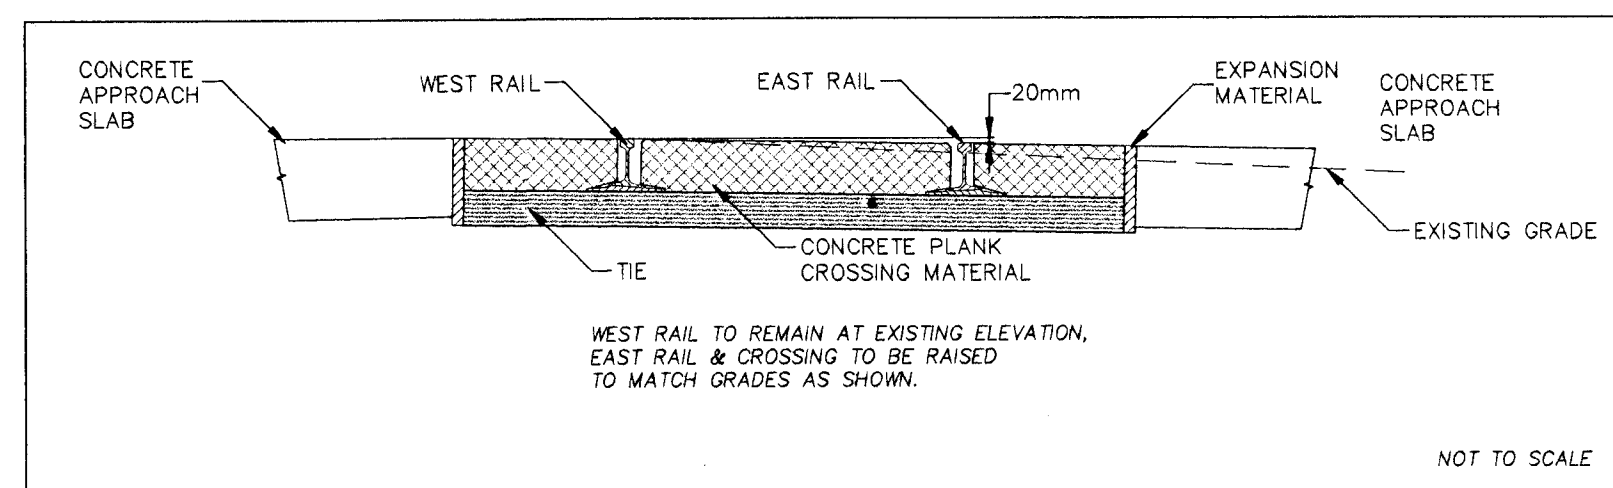

PROJECT NUMBER 472 - 82906				
DESIGN JFB	DRAWN KWR	APPROVED JFB	DATE NOV 98	SCALE NOTE

PROJECT NUMBER 98 05 1026
DIRECTORY CENTZOO
SHEET NAME RRPROFIL

CENTRAL AVENUE RAILROAD APPROACH GRADES	
CENTRAL KANSAS RAILWAY COMPANY RAILROAD CROSSING	

BAUGHMAN COMPANY P.A.	
ENGINEERING, SURVEYING, & PLANNING	
318-282-7271 • 318 ELLIS • WICHITA, KANSAS 67211	

35
OF
202