
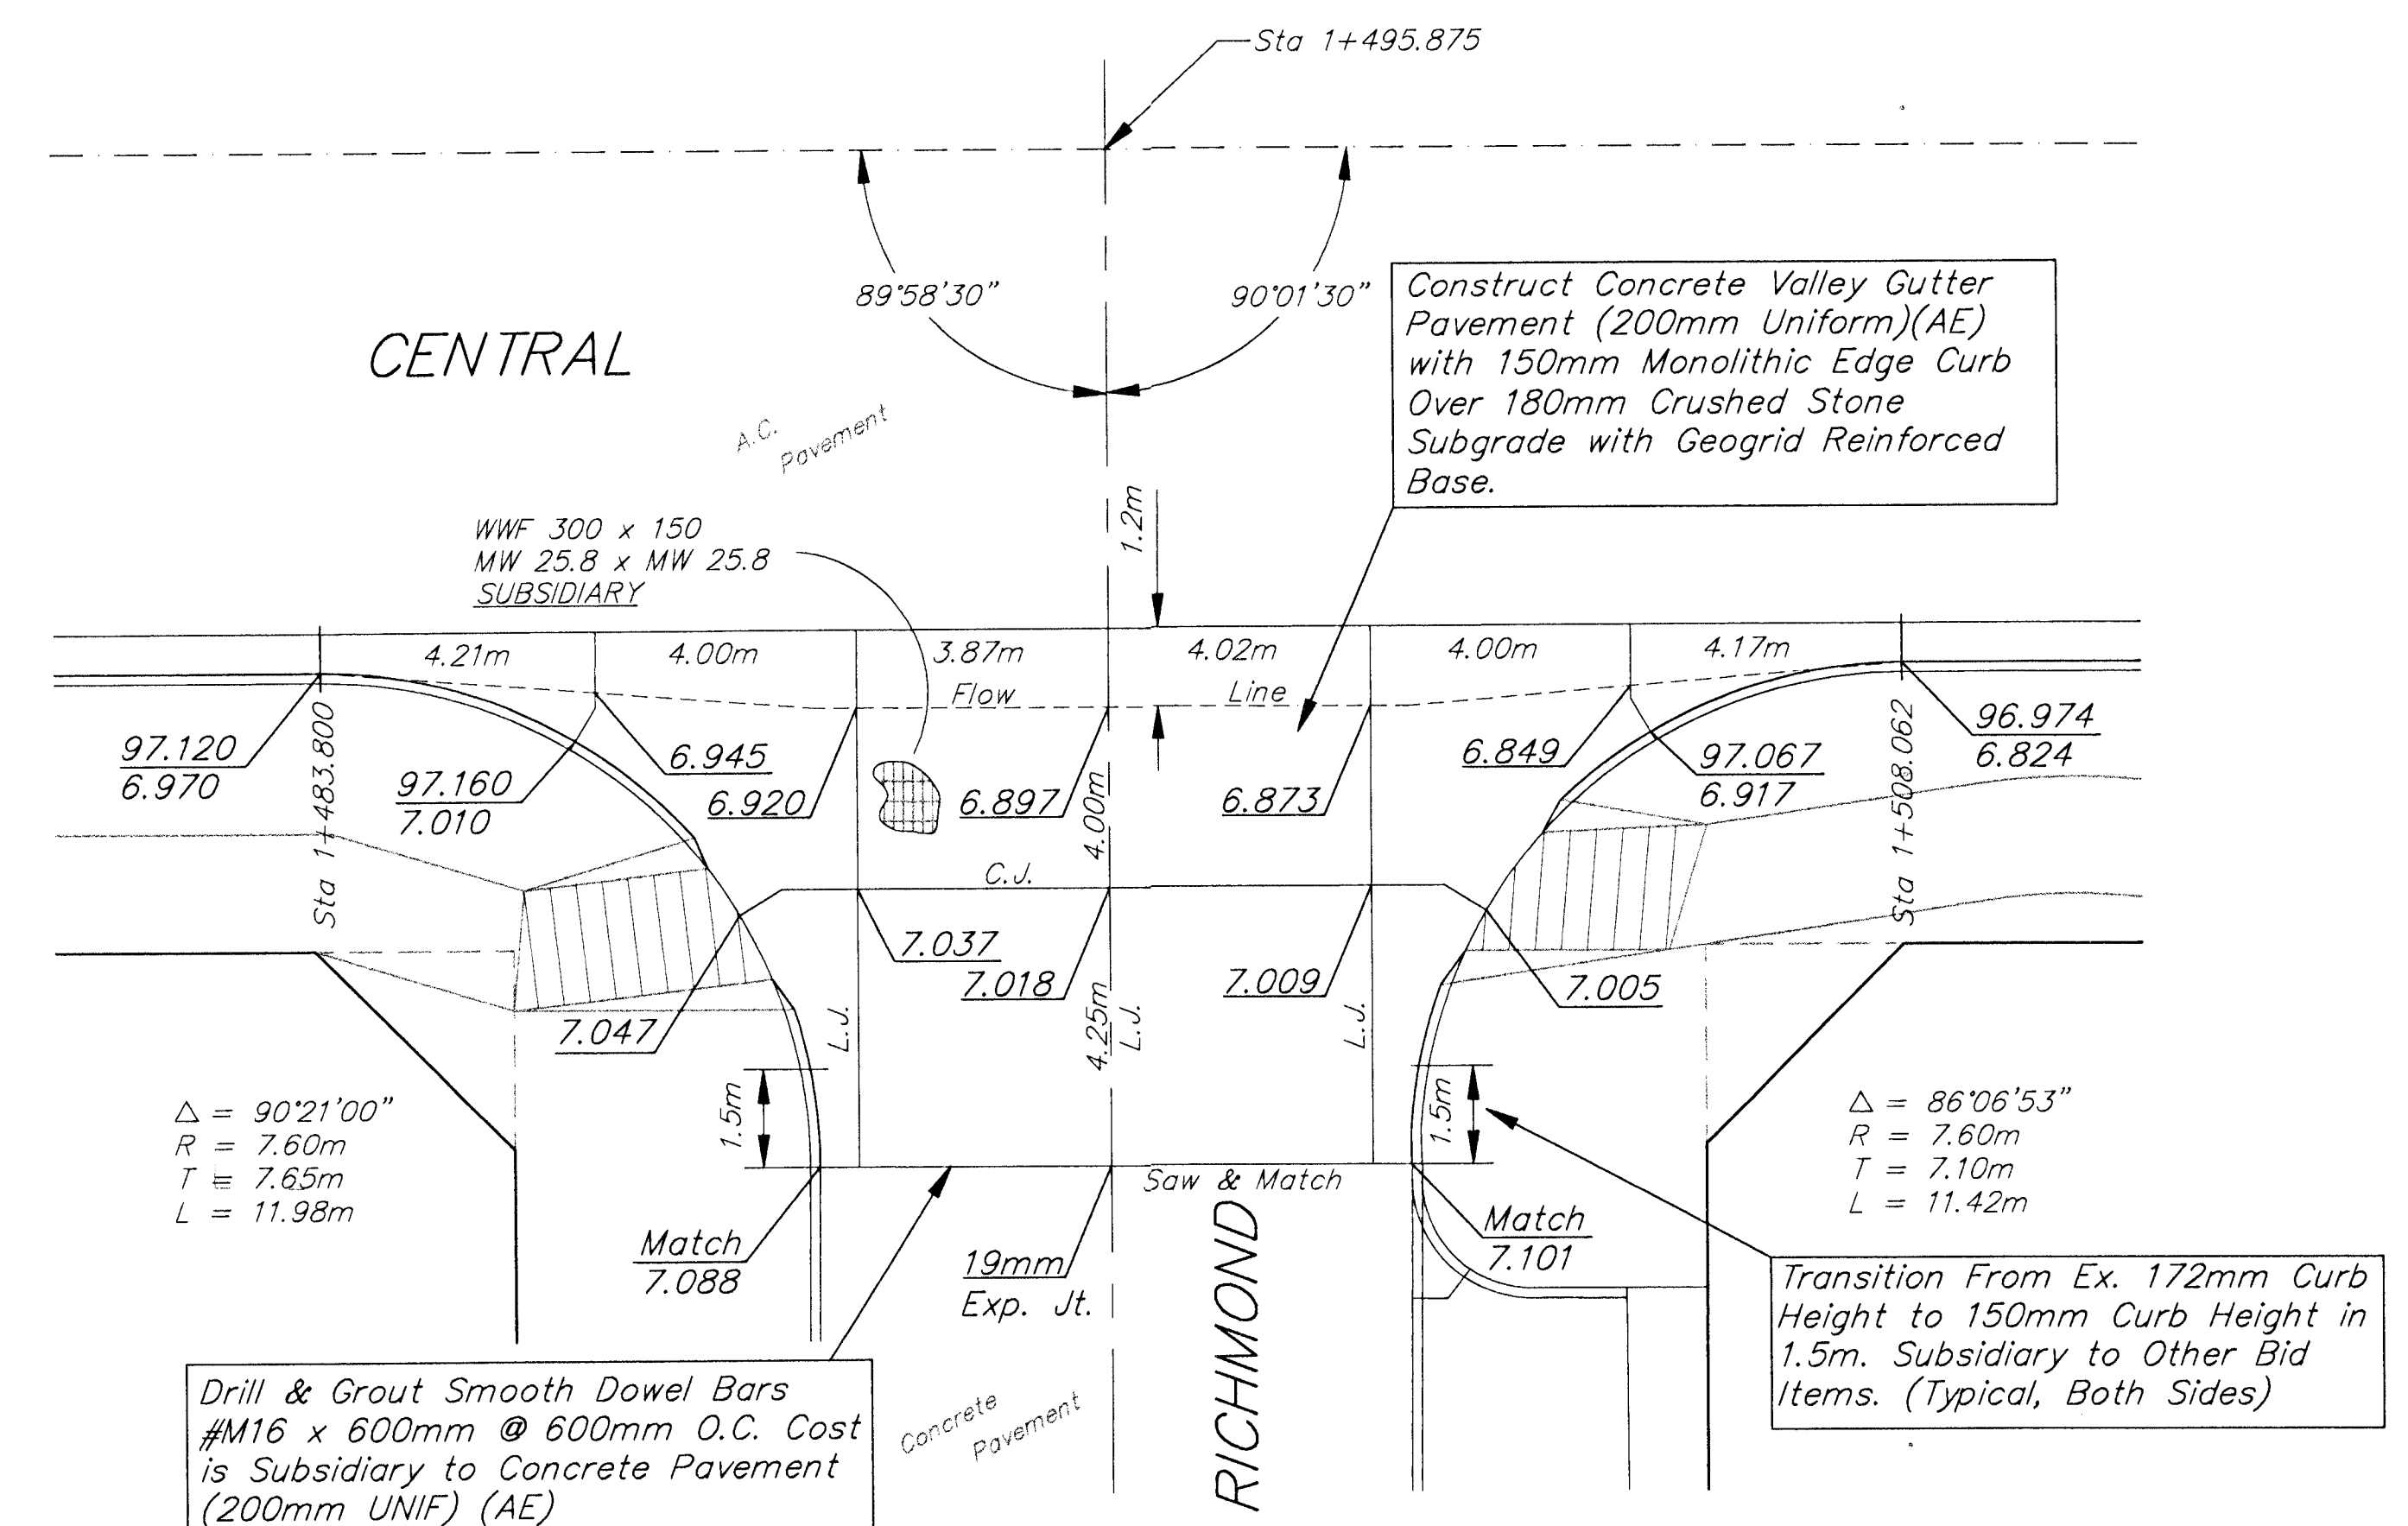
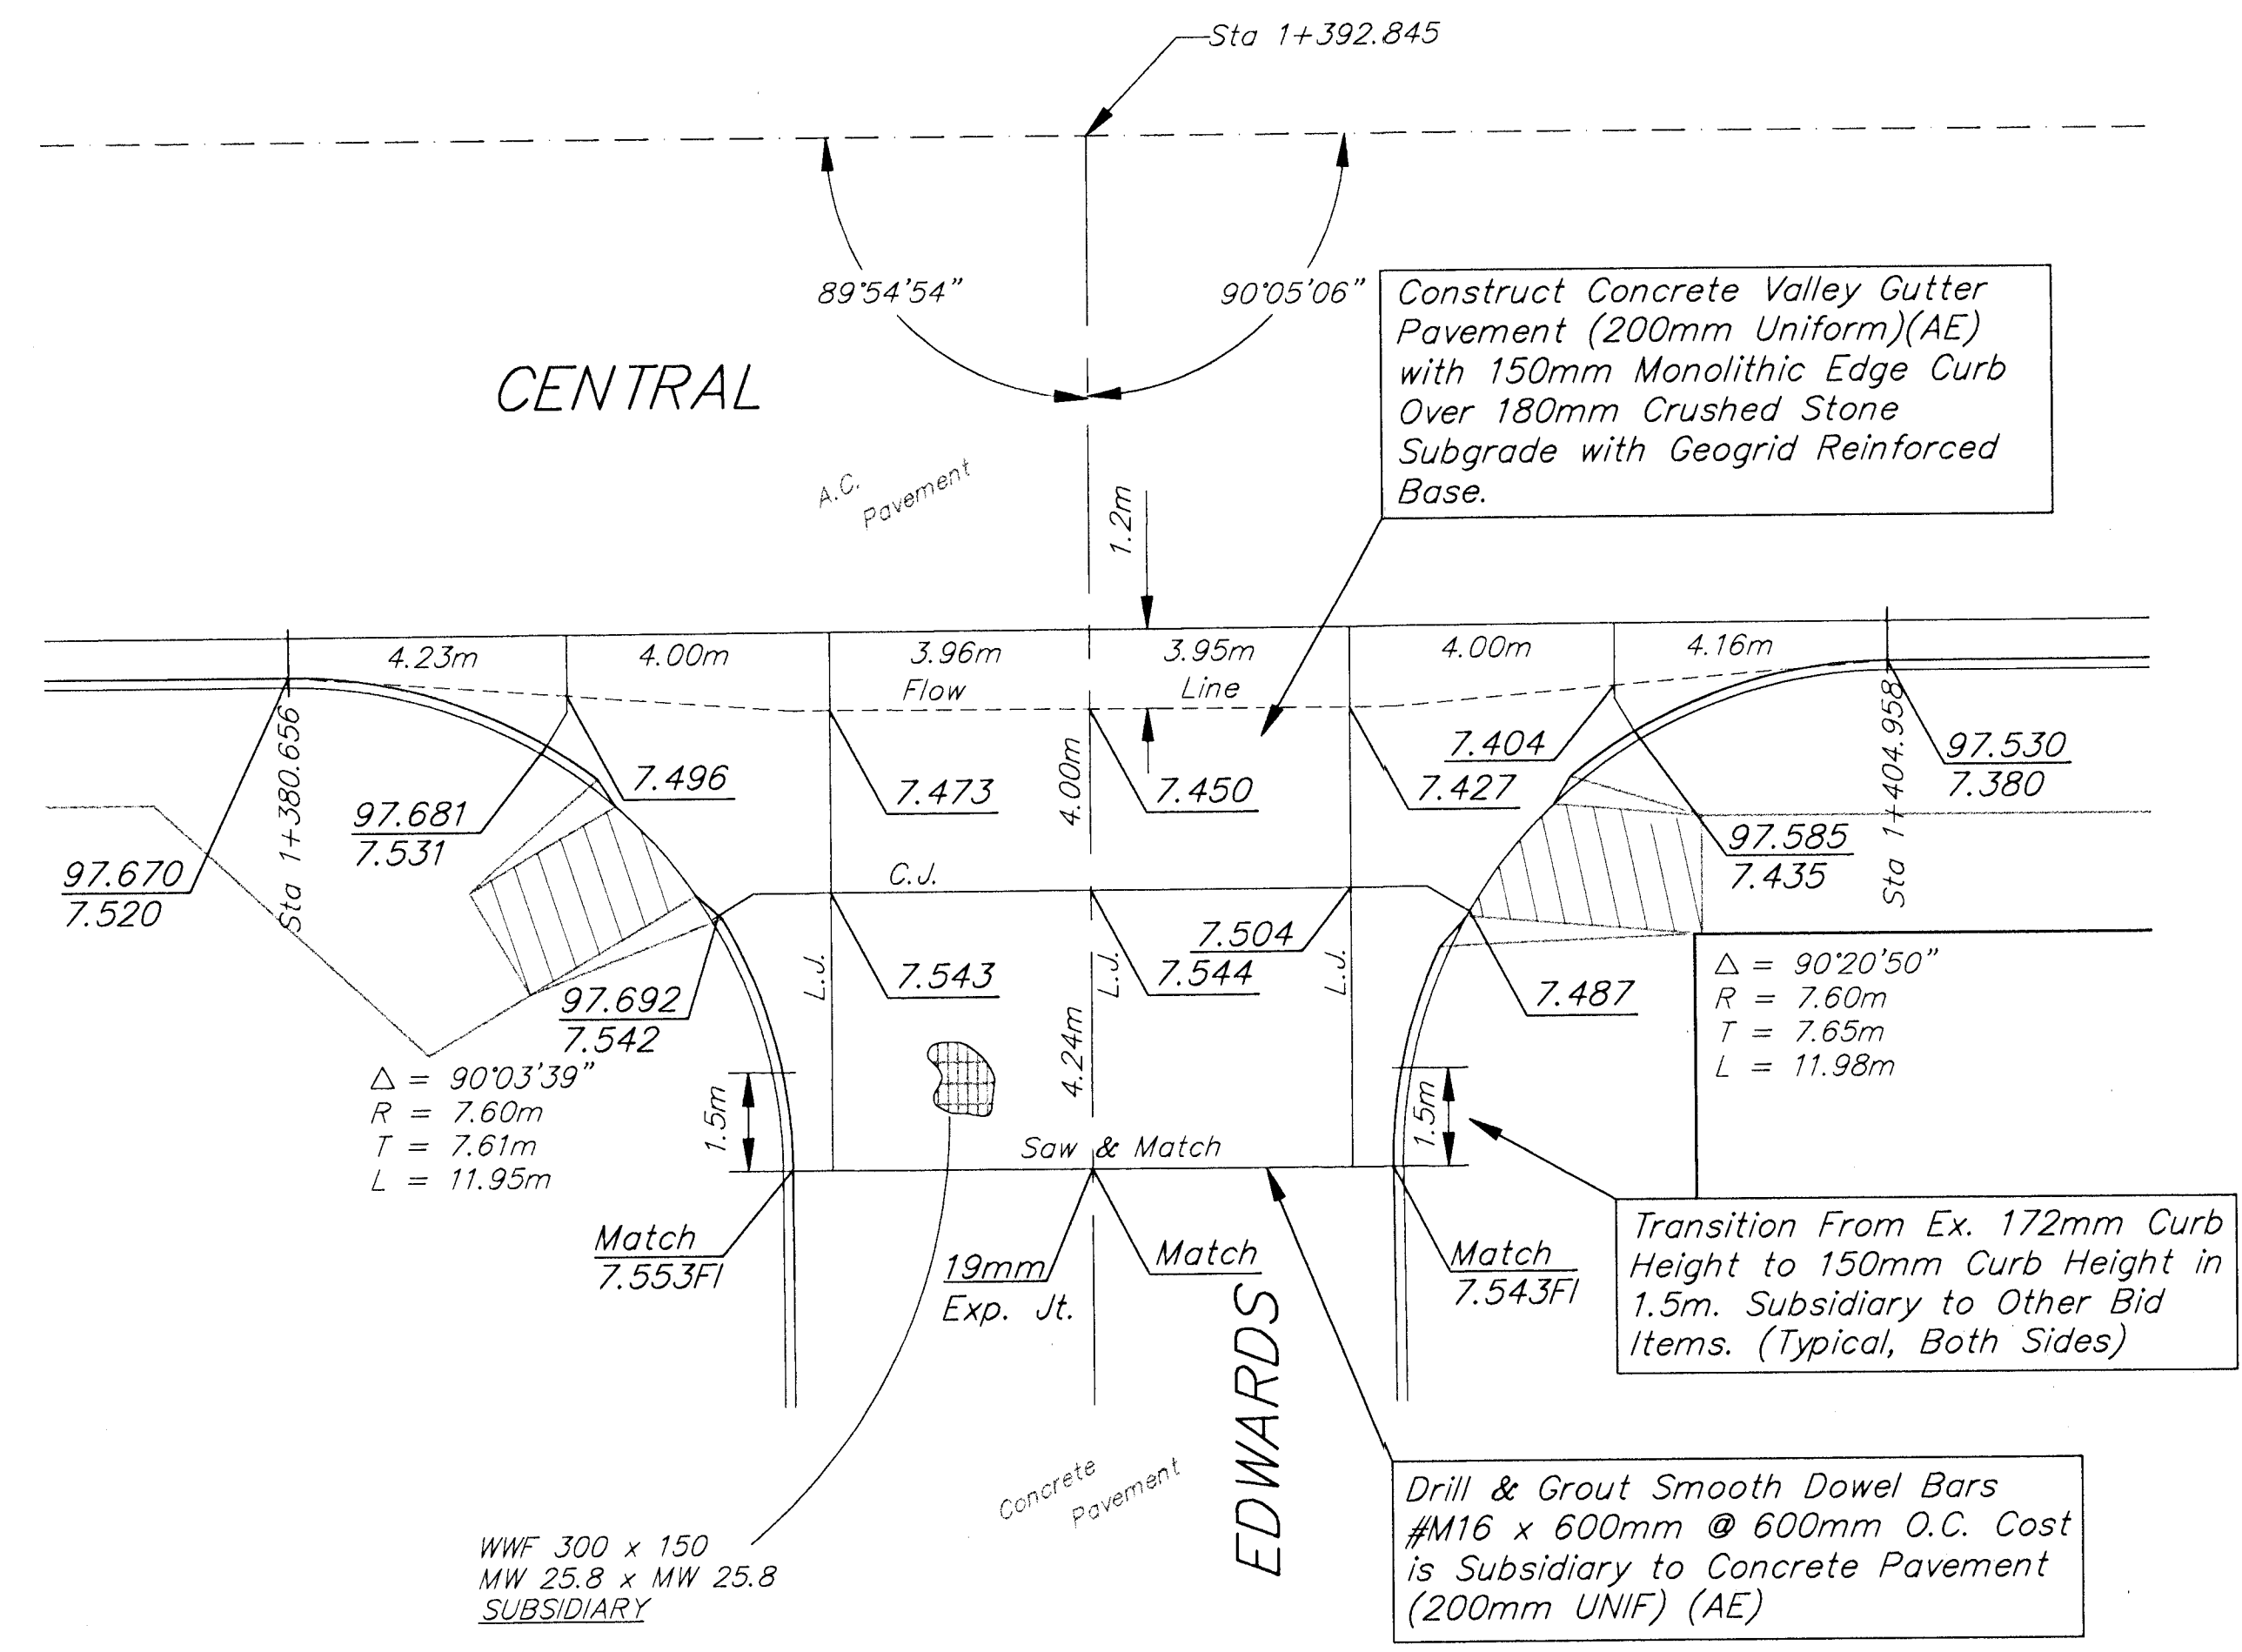
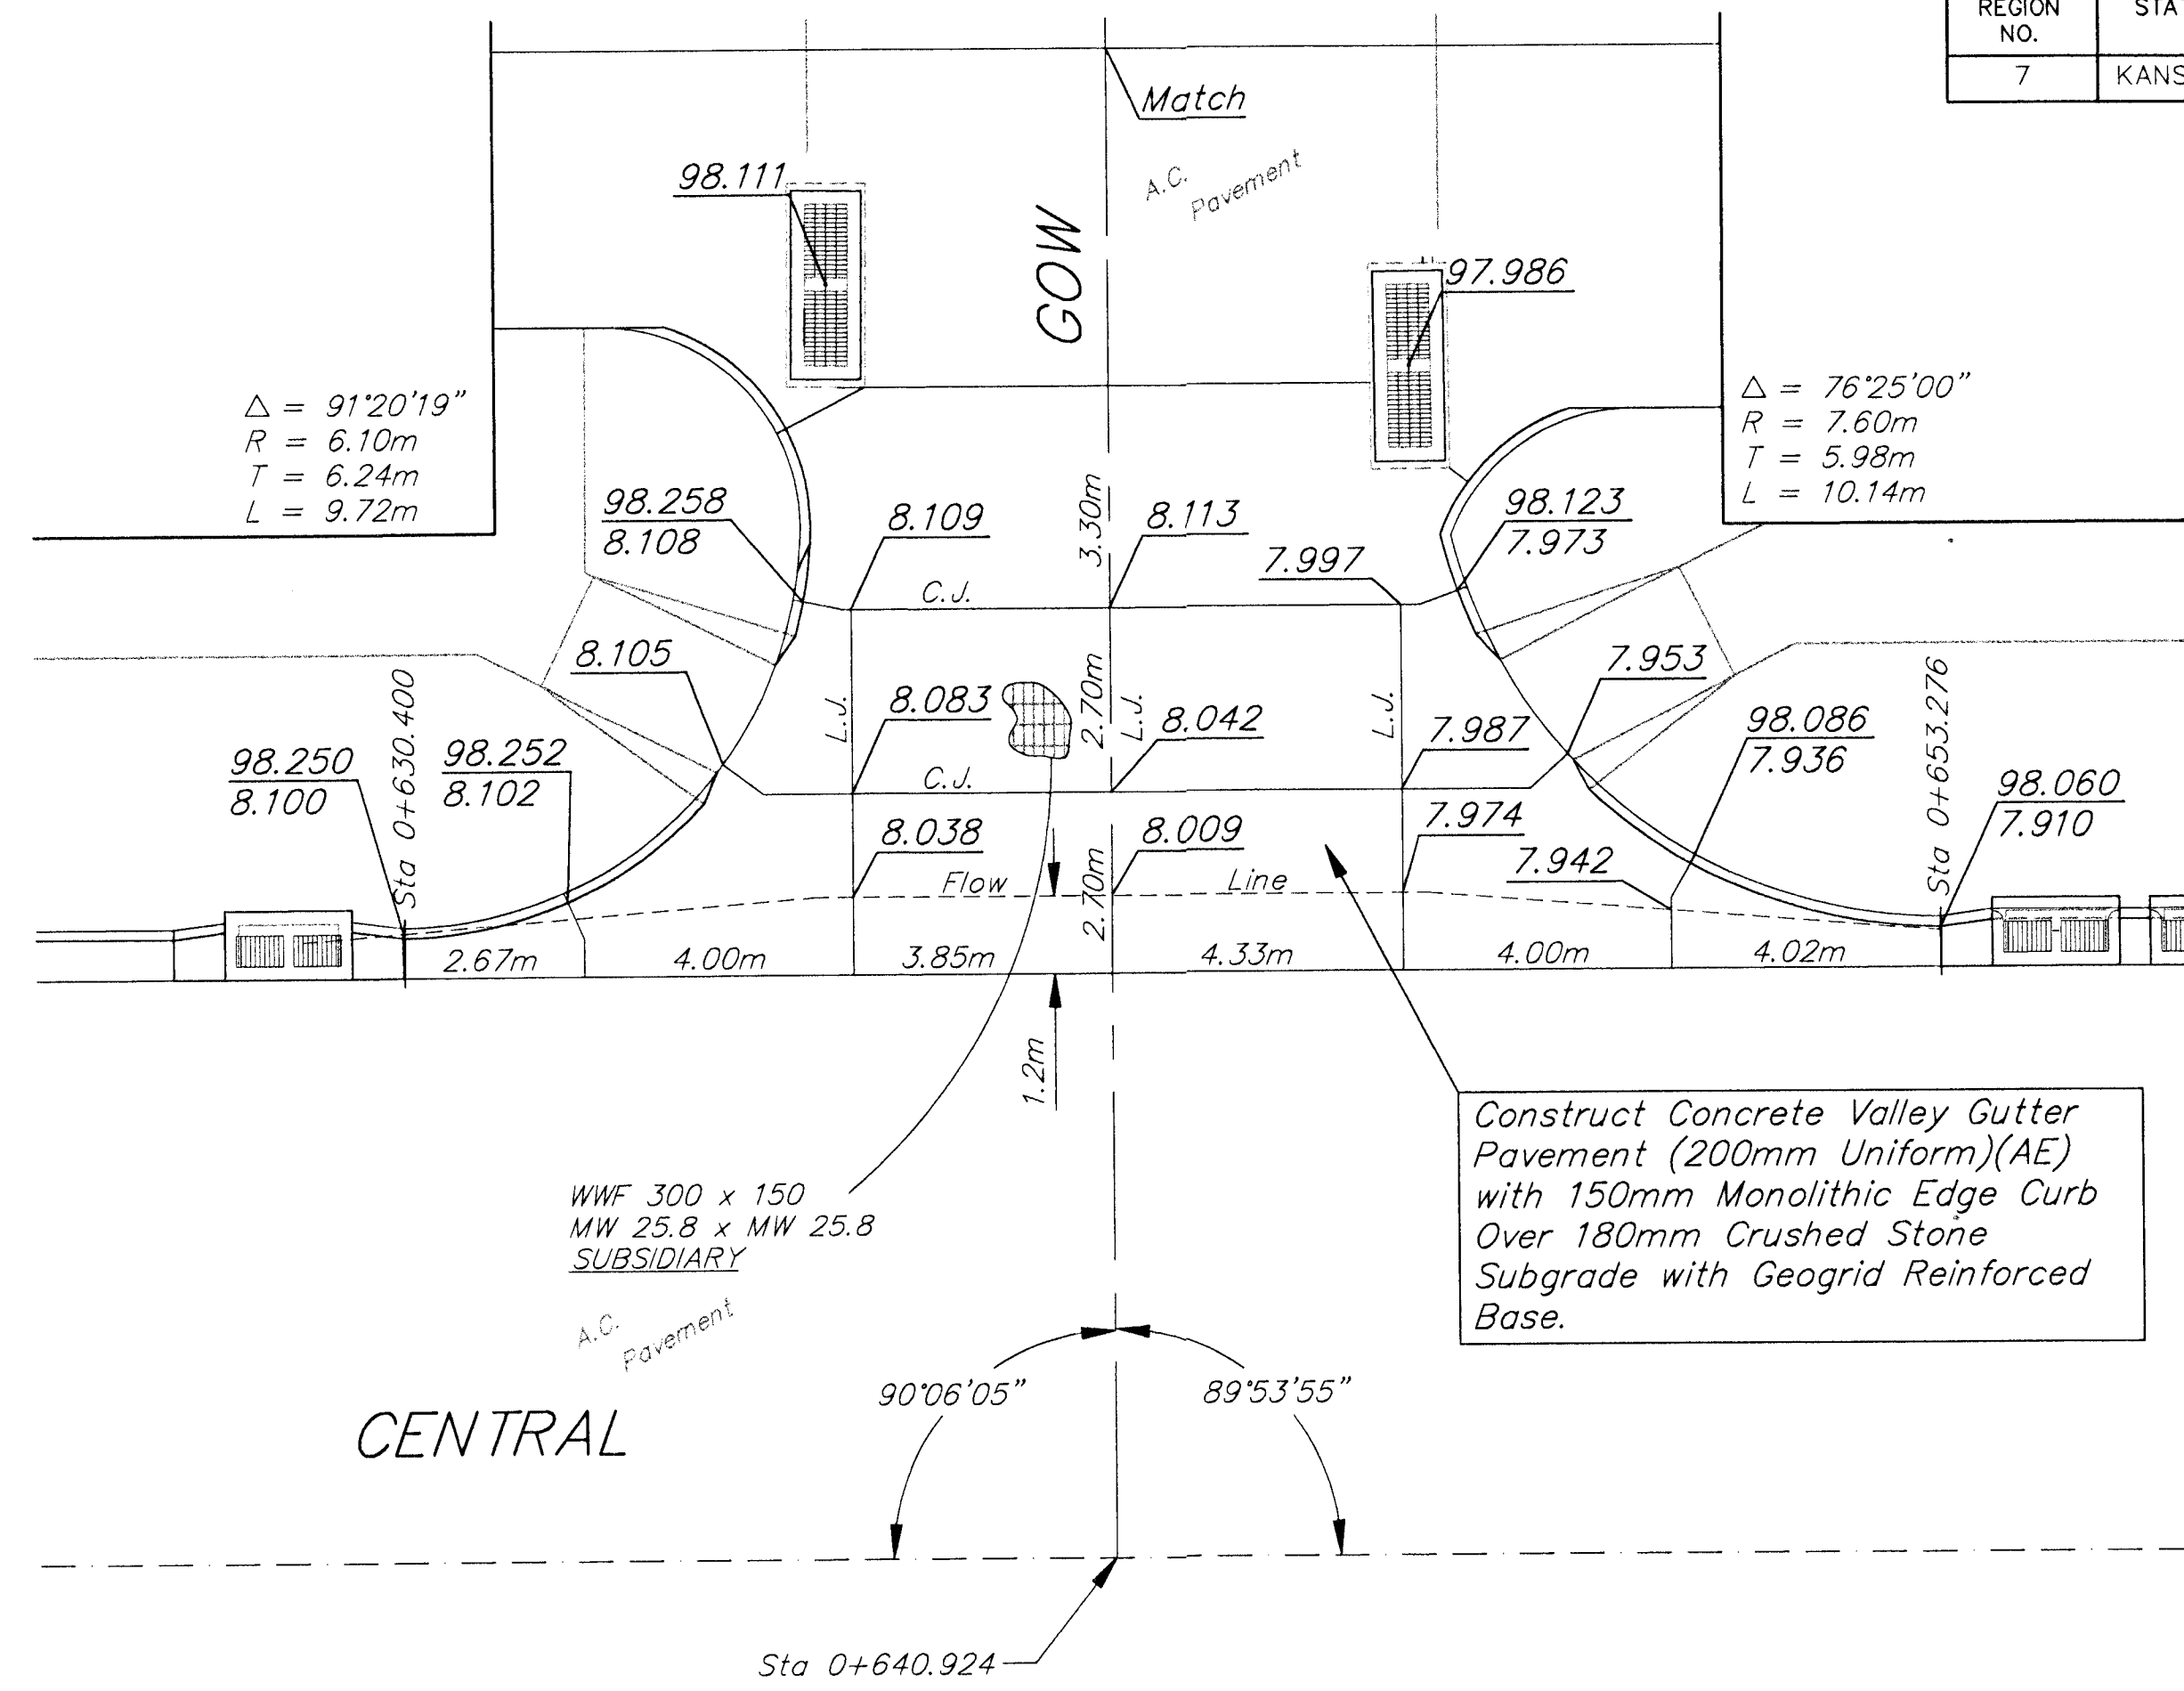
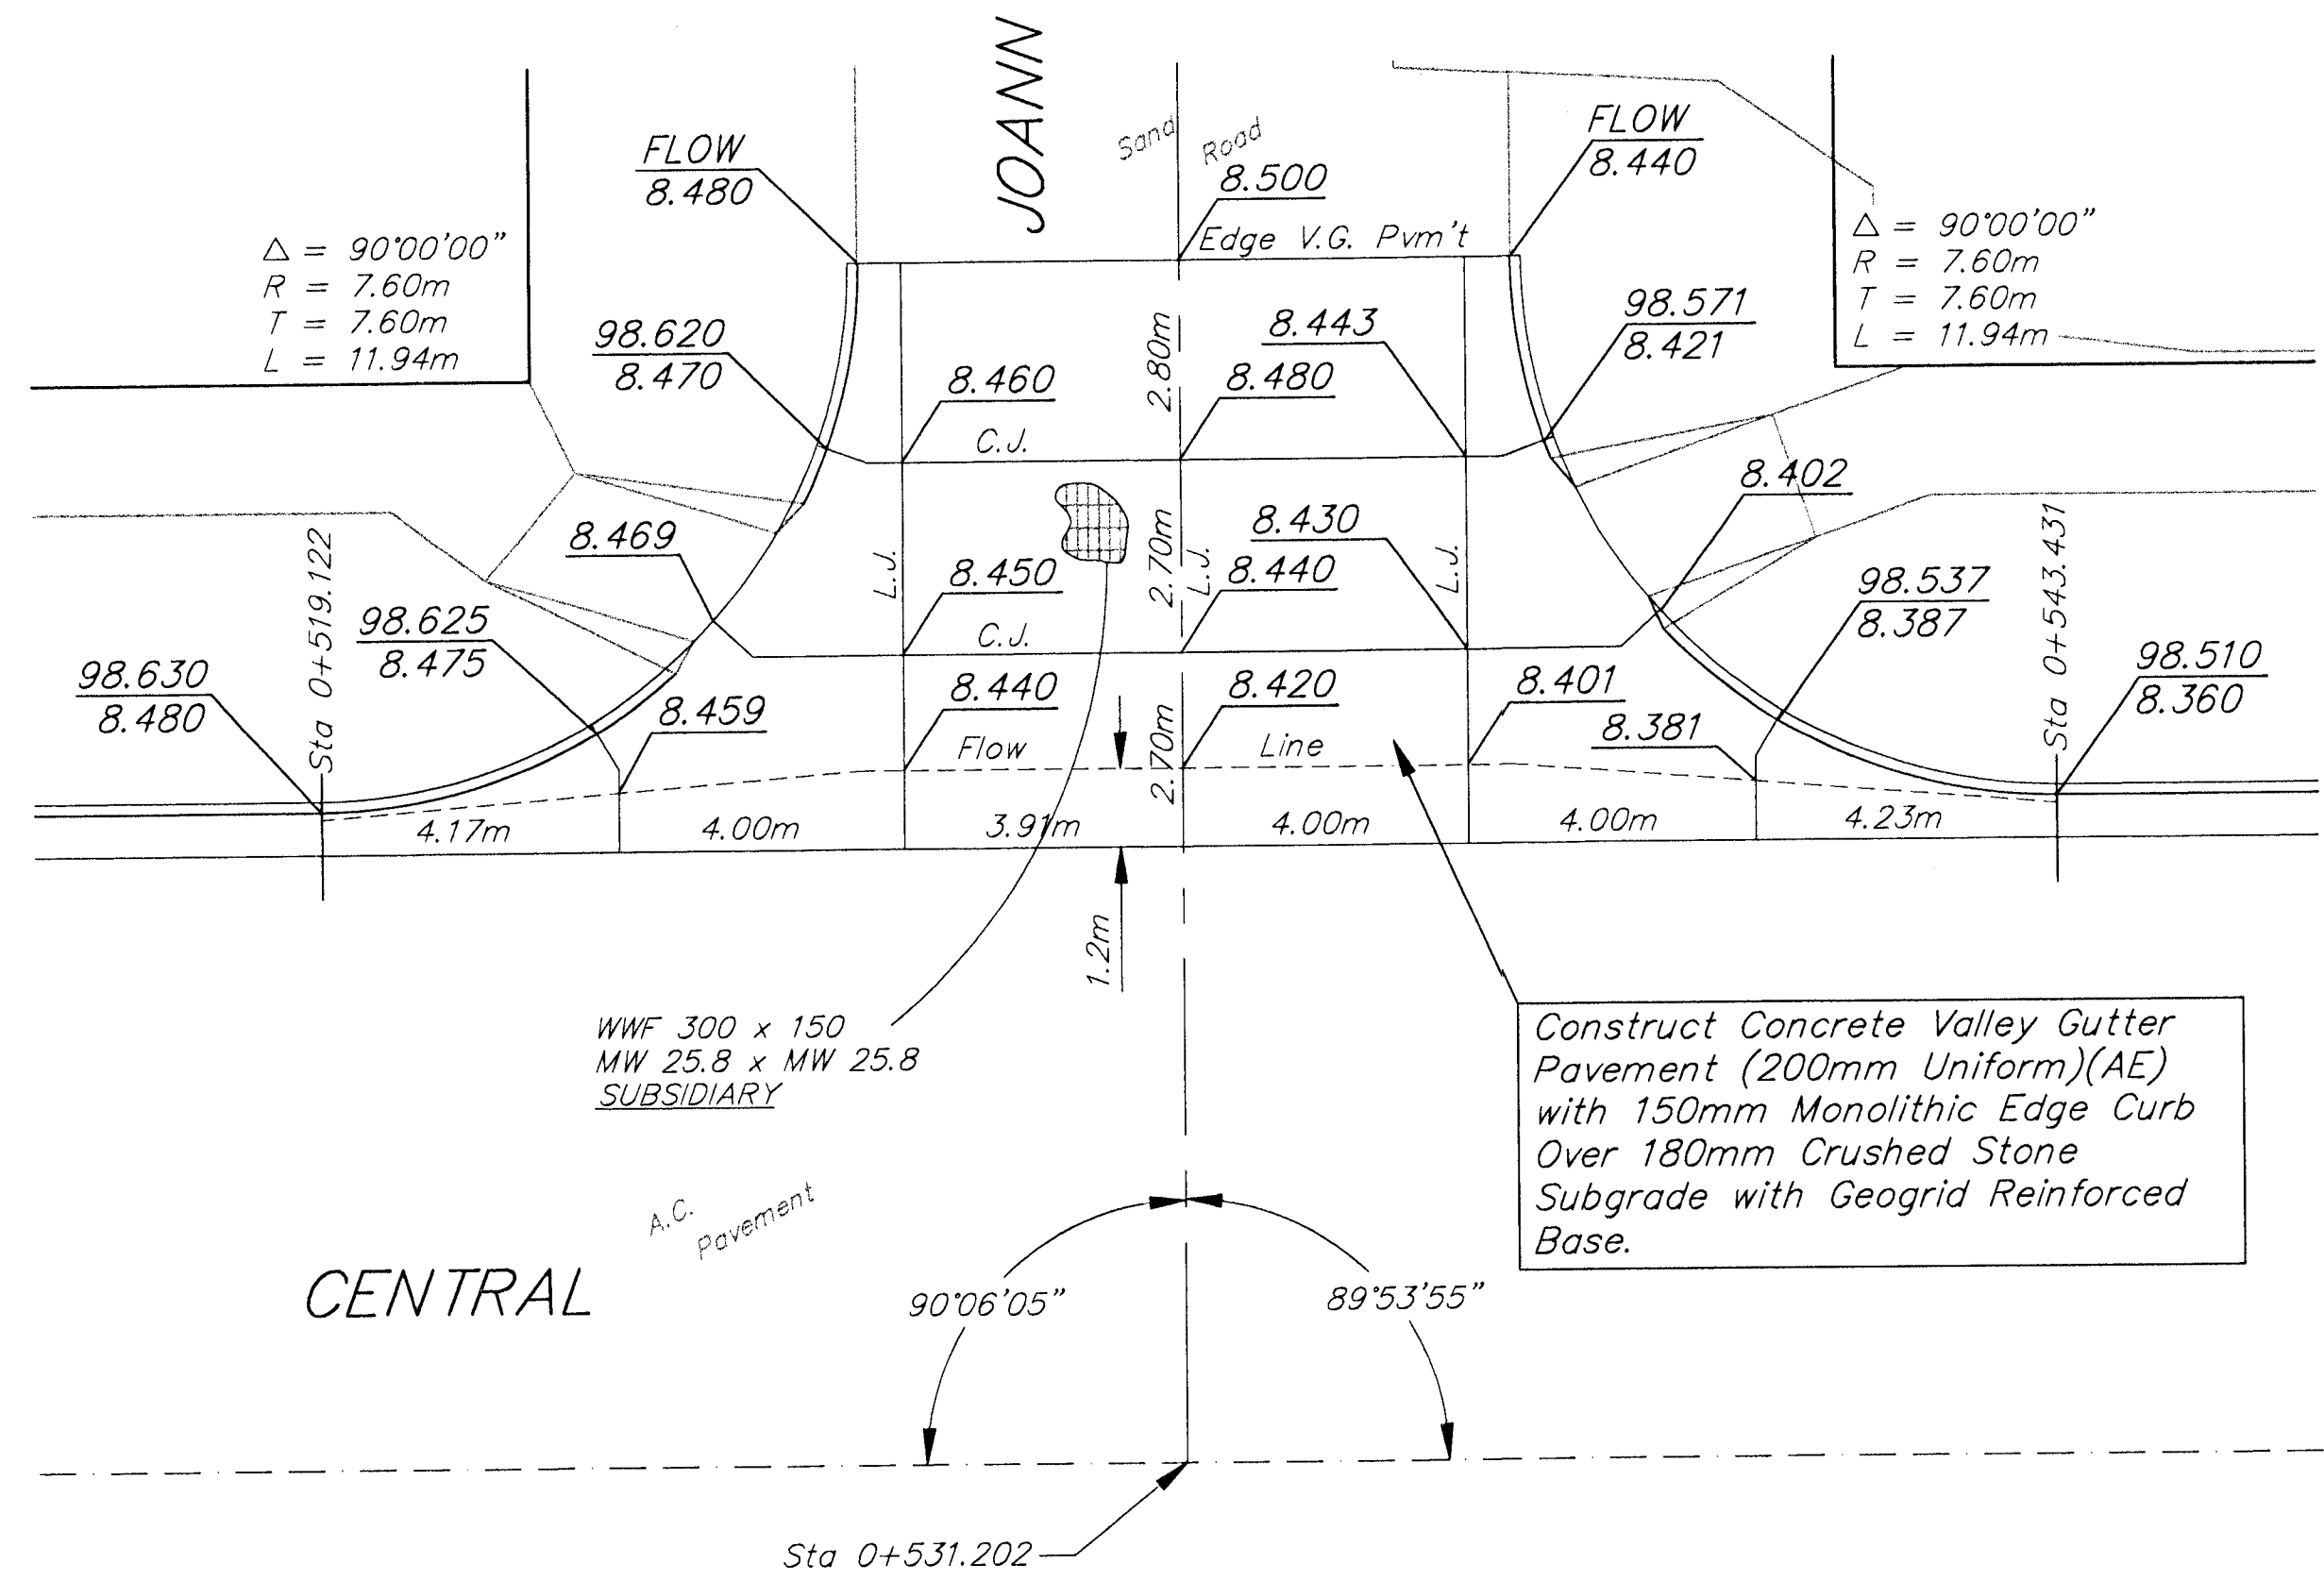


FHWA REGION NO.	STATE	PROJECT NO.	FISCAL YEAR	SHEET NO.	TOTAL SHEETS
7	KANSAS	87N-0094-01	1998	36	202

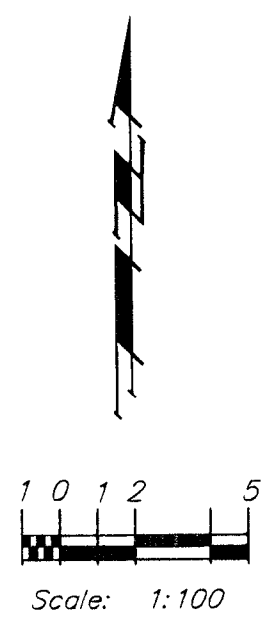

DESIGN STAFF		DRAWN TMG		APPROVED JFB		DATE NOV 98		SCALE NOTED	
--------------	--	-----------	--	--------------	--	-------------	--	-------------	--

PROJECT NUMBER
472 - 82906

PRJ NUMBER
95 05 E028
DIRECTOR
CENT200
SHEET NAME
V02ET1

**CENTRAL AVENUE
INTERSECTION DETAILS
VALLEY GUTTER DETAIL**

BAUGHMAN COMPANY P. A.
ENGINEERING, SURVEYING, & PLANNING
316-282-7271 • 315 ELLIS • WICHITA, KANSAS 67211

SHEET **36**
OF **202**

