

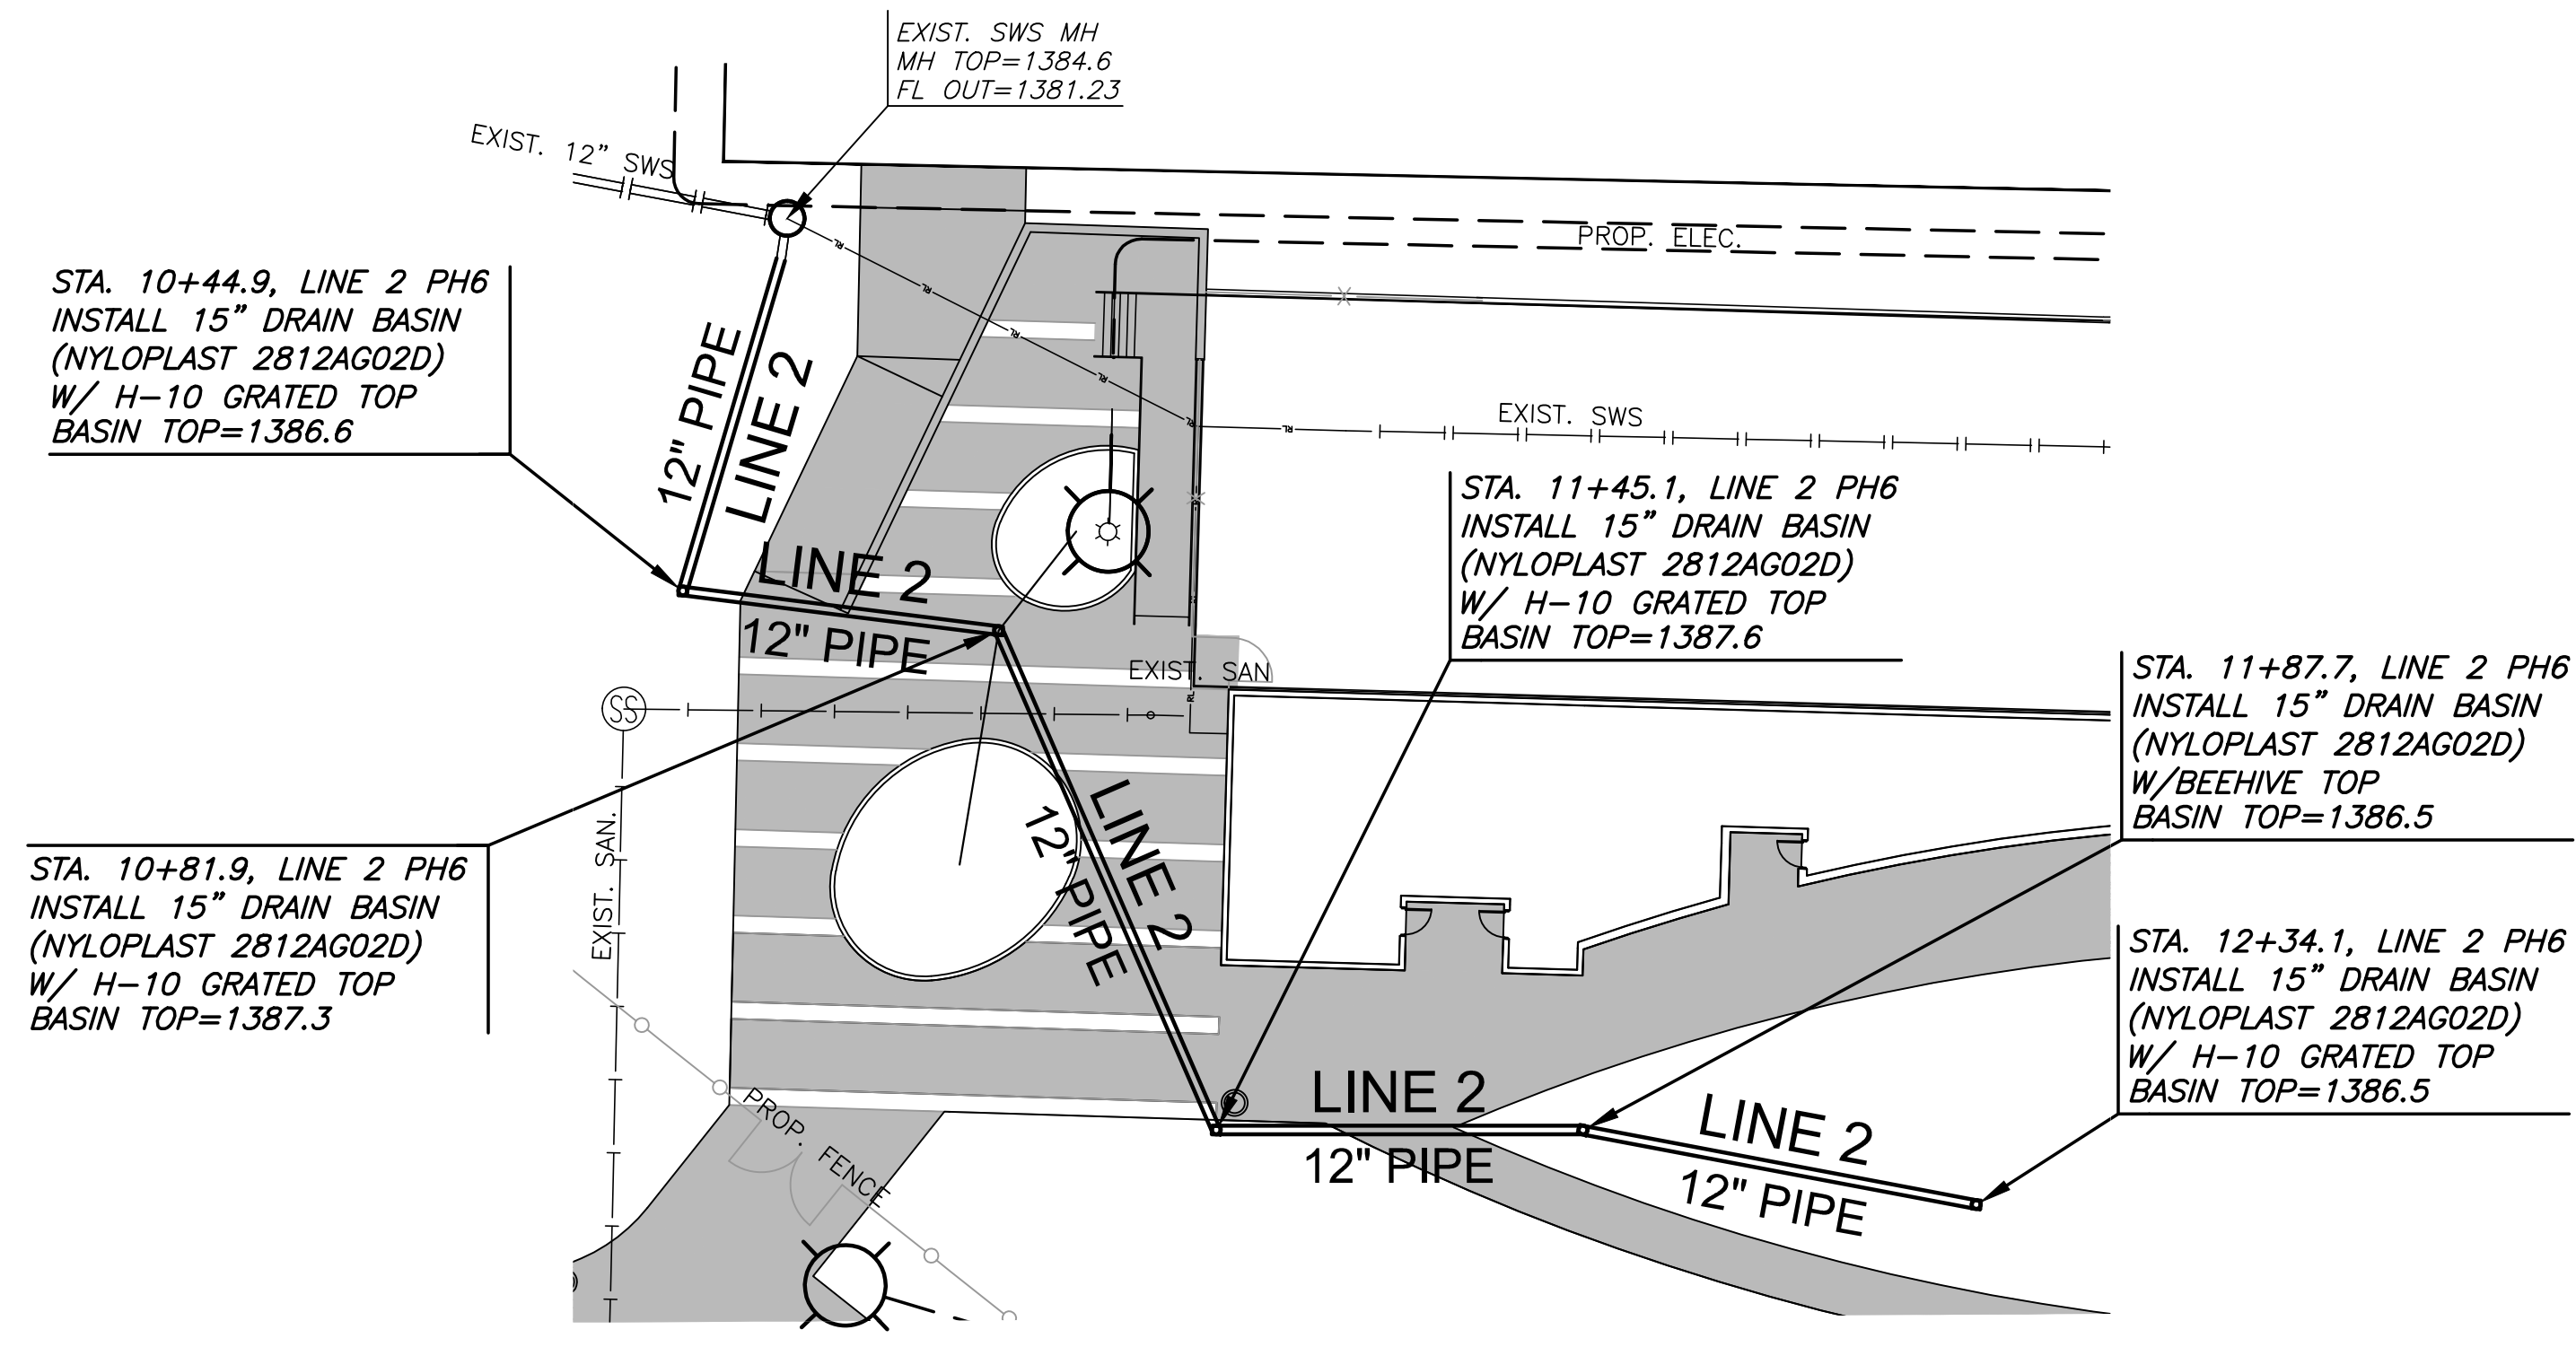


J:\PROJECTS\2017\1701010567_COW_STRYKER\170567_CAD\SHOTS\55 CIVIL\SWS\PAVING SET\17567-05-4203.DWG
 PLOTTED: Wednesday, May 02, 2018 @ 02:14PM

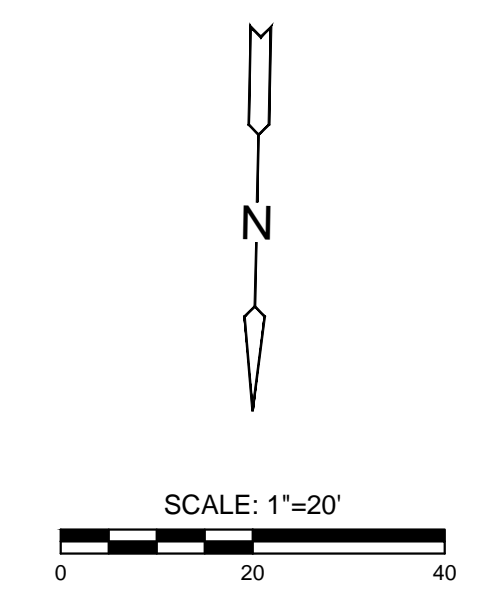


NOTE:
 CONTRACTOR TO VERIFY THE DEPTH AND LOCATION OF EXISTING UTILITIES PRIOR TO CONSTRUCTION.

**PLAN SWS LINE 2 PH6
 PROFILE SWS LINE 2 PH6**

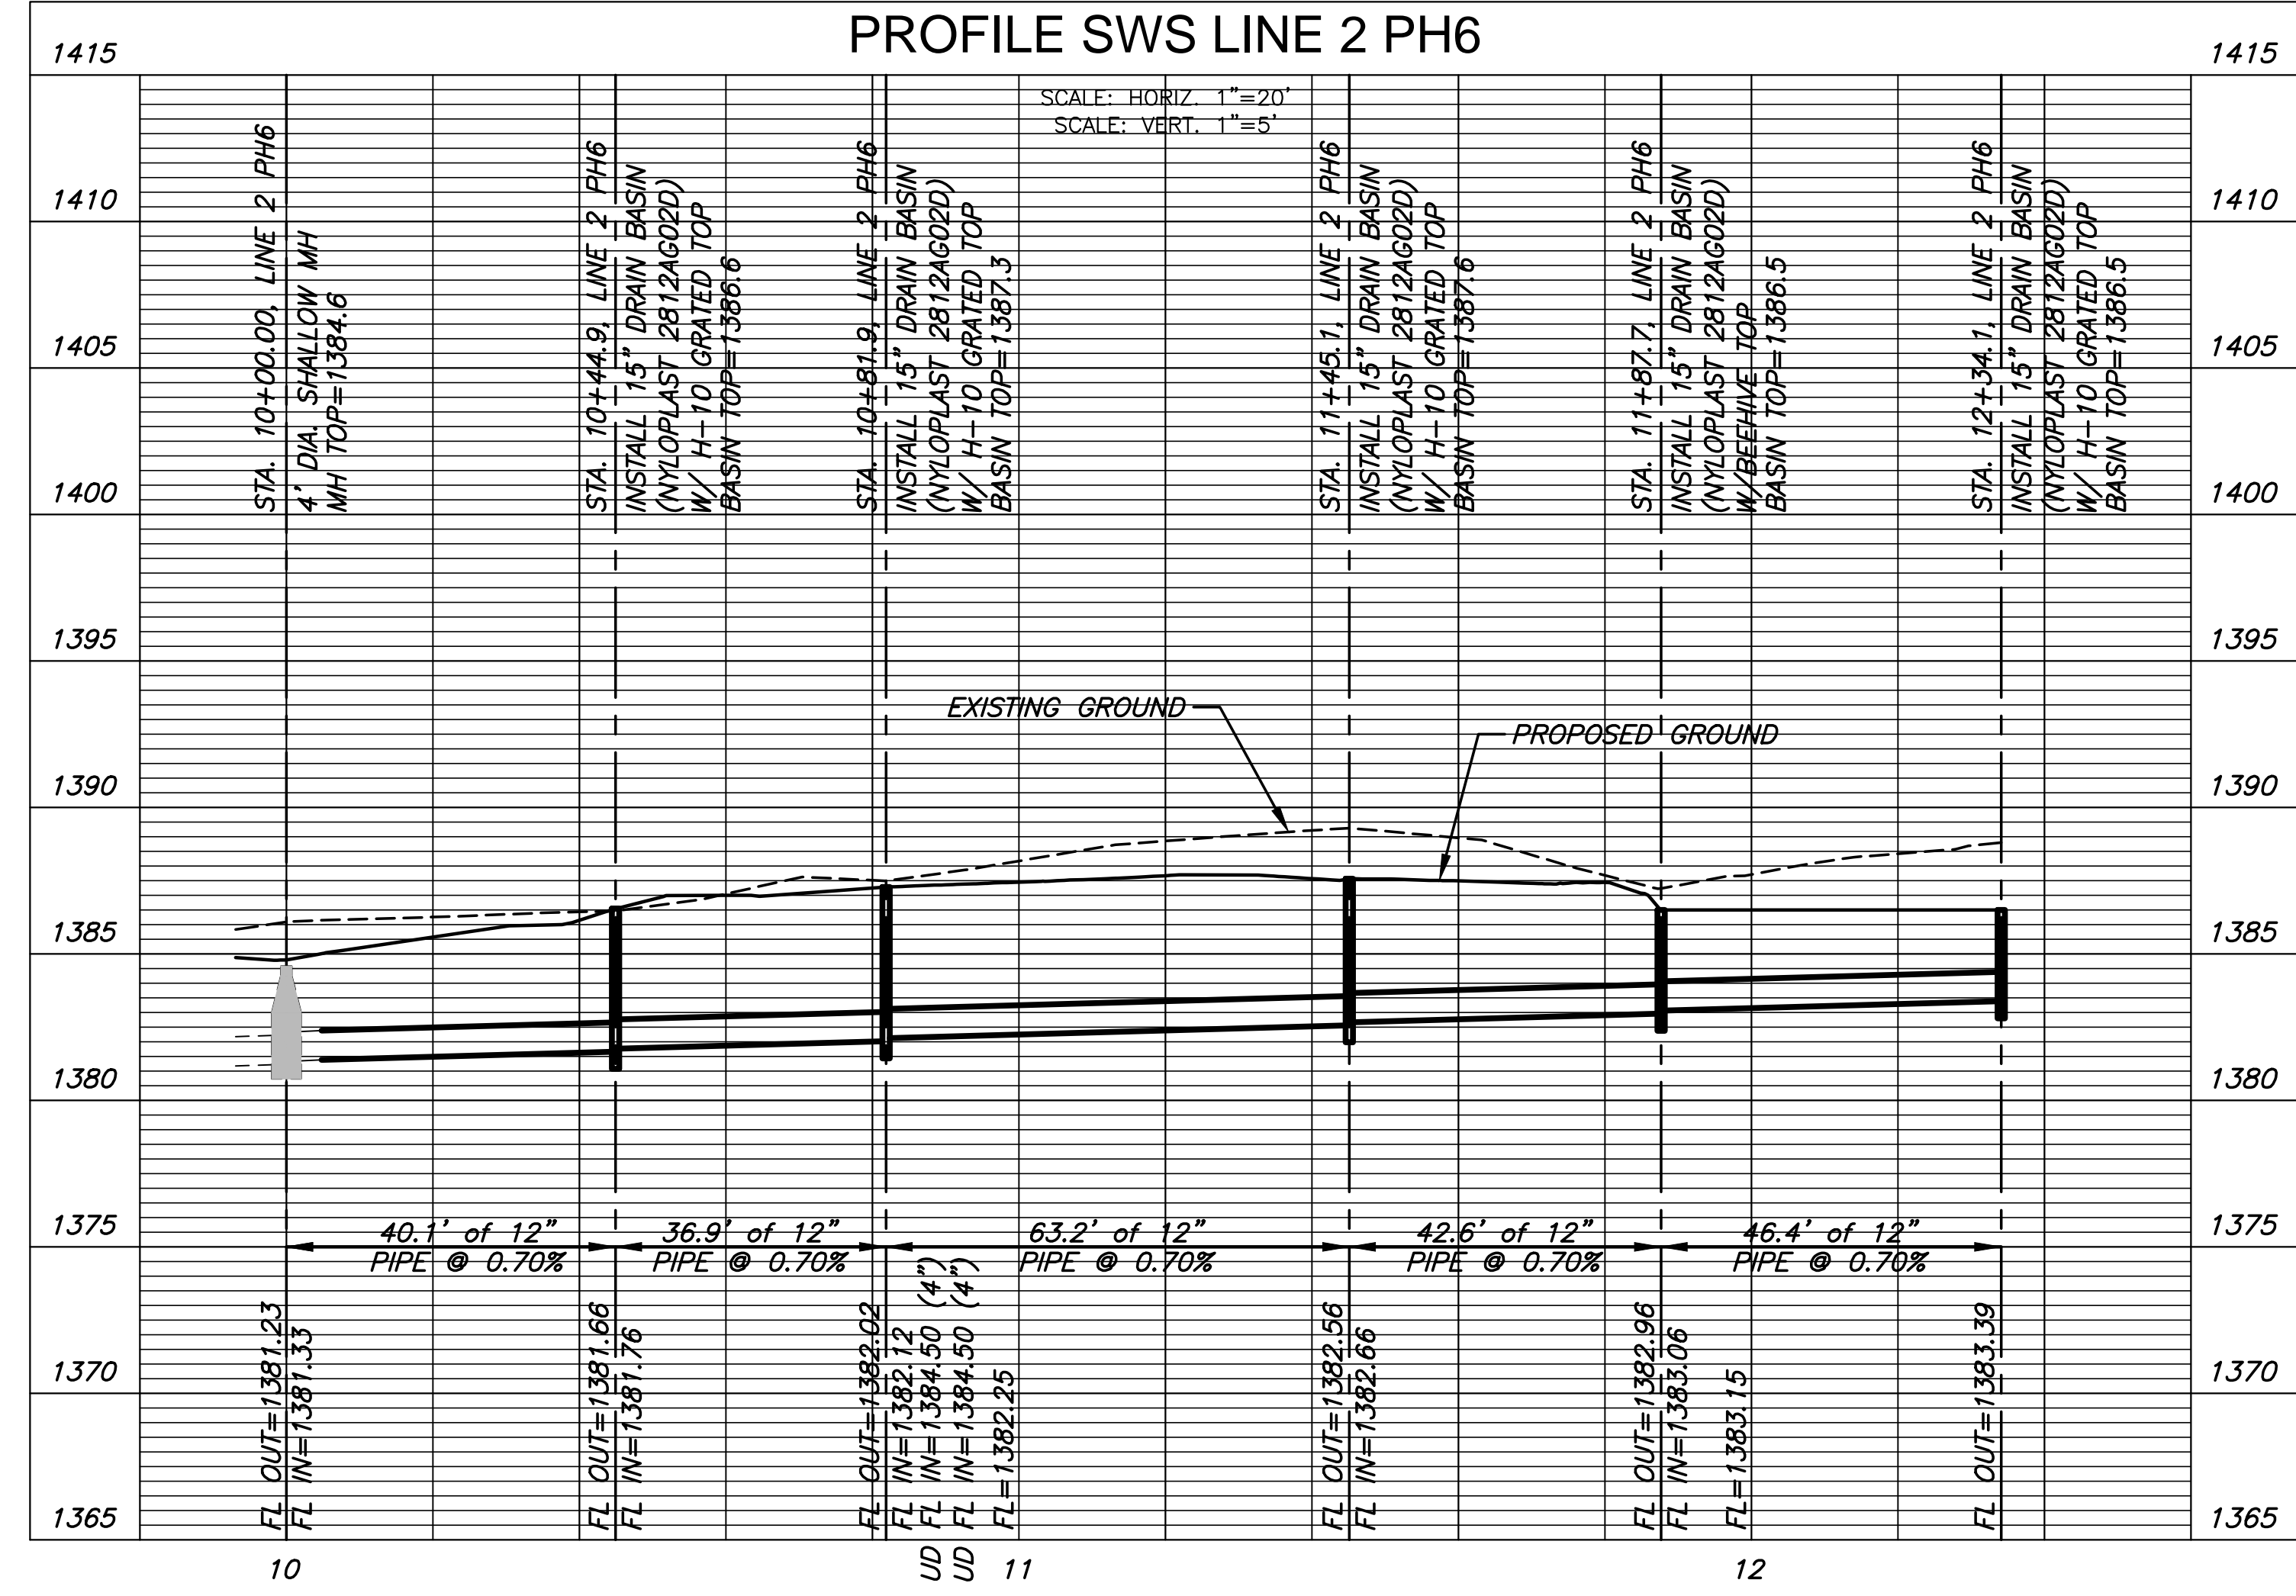

PAVING, LANDSCAPE & UTILITIES FOR
STRYKER SPORTS
 WICHITA, KANSAS

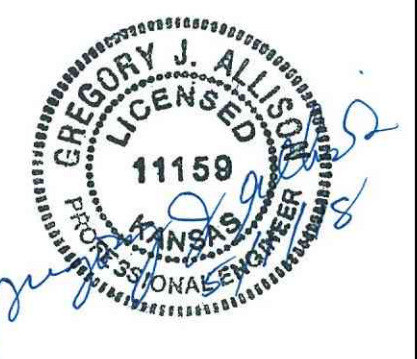

©2018 MKEC Engineering All Rights Reserved
 These drawings and their contents, including, but not limited to, all concepts, designs, & ideas are the exclusive property of MKEC Engineering (MKEC), and may not be used or reproduced in any way without the express consent of MKEC.

SWS LINE 2	
PROJECT NO.	1701010567
DATE	MAY 2, 2018
SCALE	1" = 20'
DESIGNED	ABC
DRAWN	ABC
CHECKED	ABC
ISSUED FOR CONST.	05-02-18
NO.	REVISION DATE
SHEET NO. 50 OF 102	