



©2018  
MKEC Engineering  
All Rights Reserved  
www.mkec.com  
These drawings and their contents, including, but not limited to, all concepts, designs, & ideas are the exclusive property of MKEC Engineering (MKEC), and may not be used or reproduced in any way without the express consent of MKEC.

**SWS LINE 3**

PROJECT NO. 1701010567



DATE MAY 2, 2018

SCALE 1" = 20'

DESIGNED DFL DRAWN RWB CHECKED MAB

0	ISSUED FOR CONST.	05-02-18
NO.	REVISION	DATE

SHEET NO.

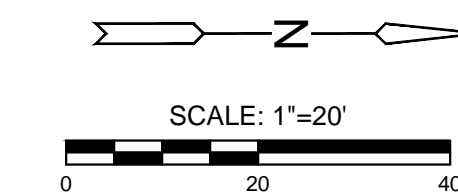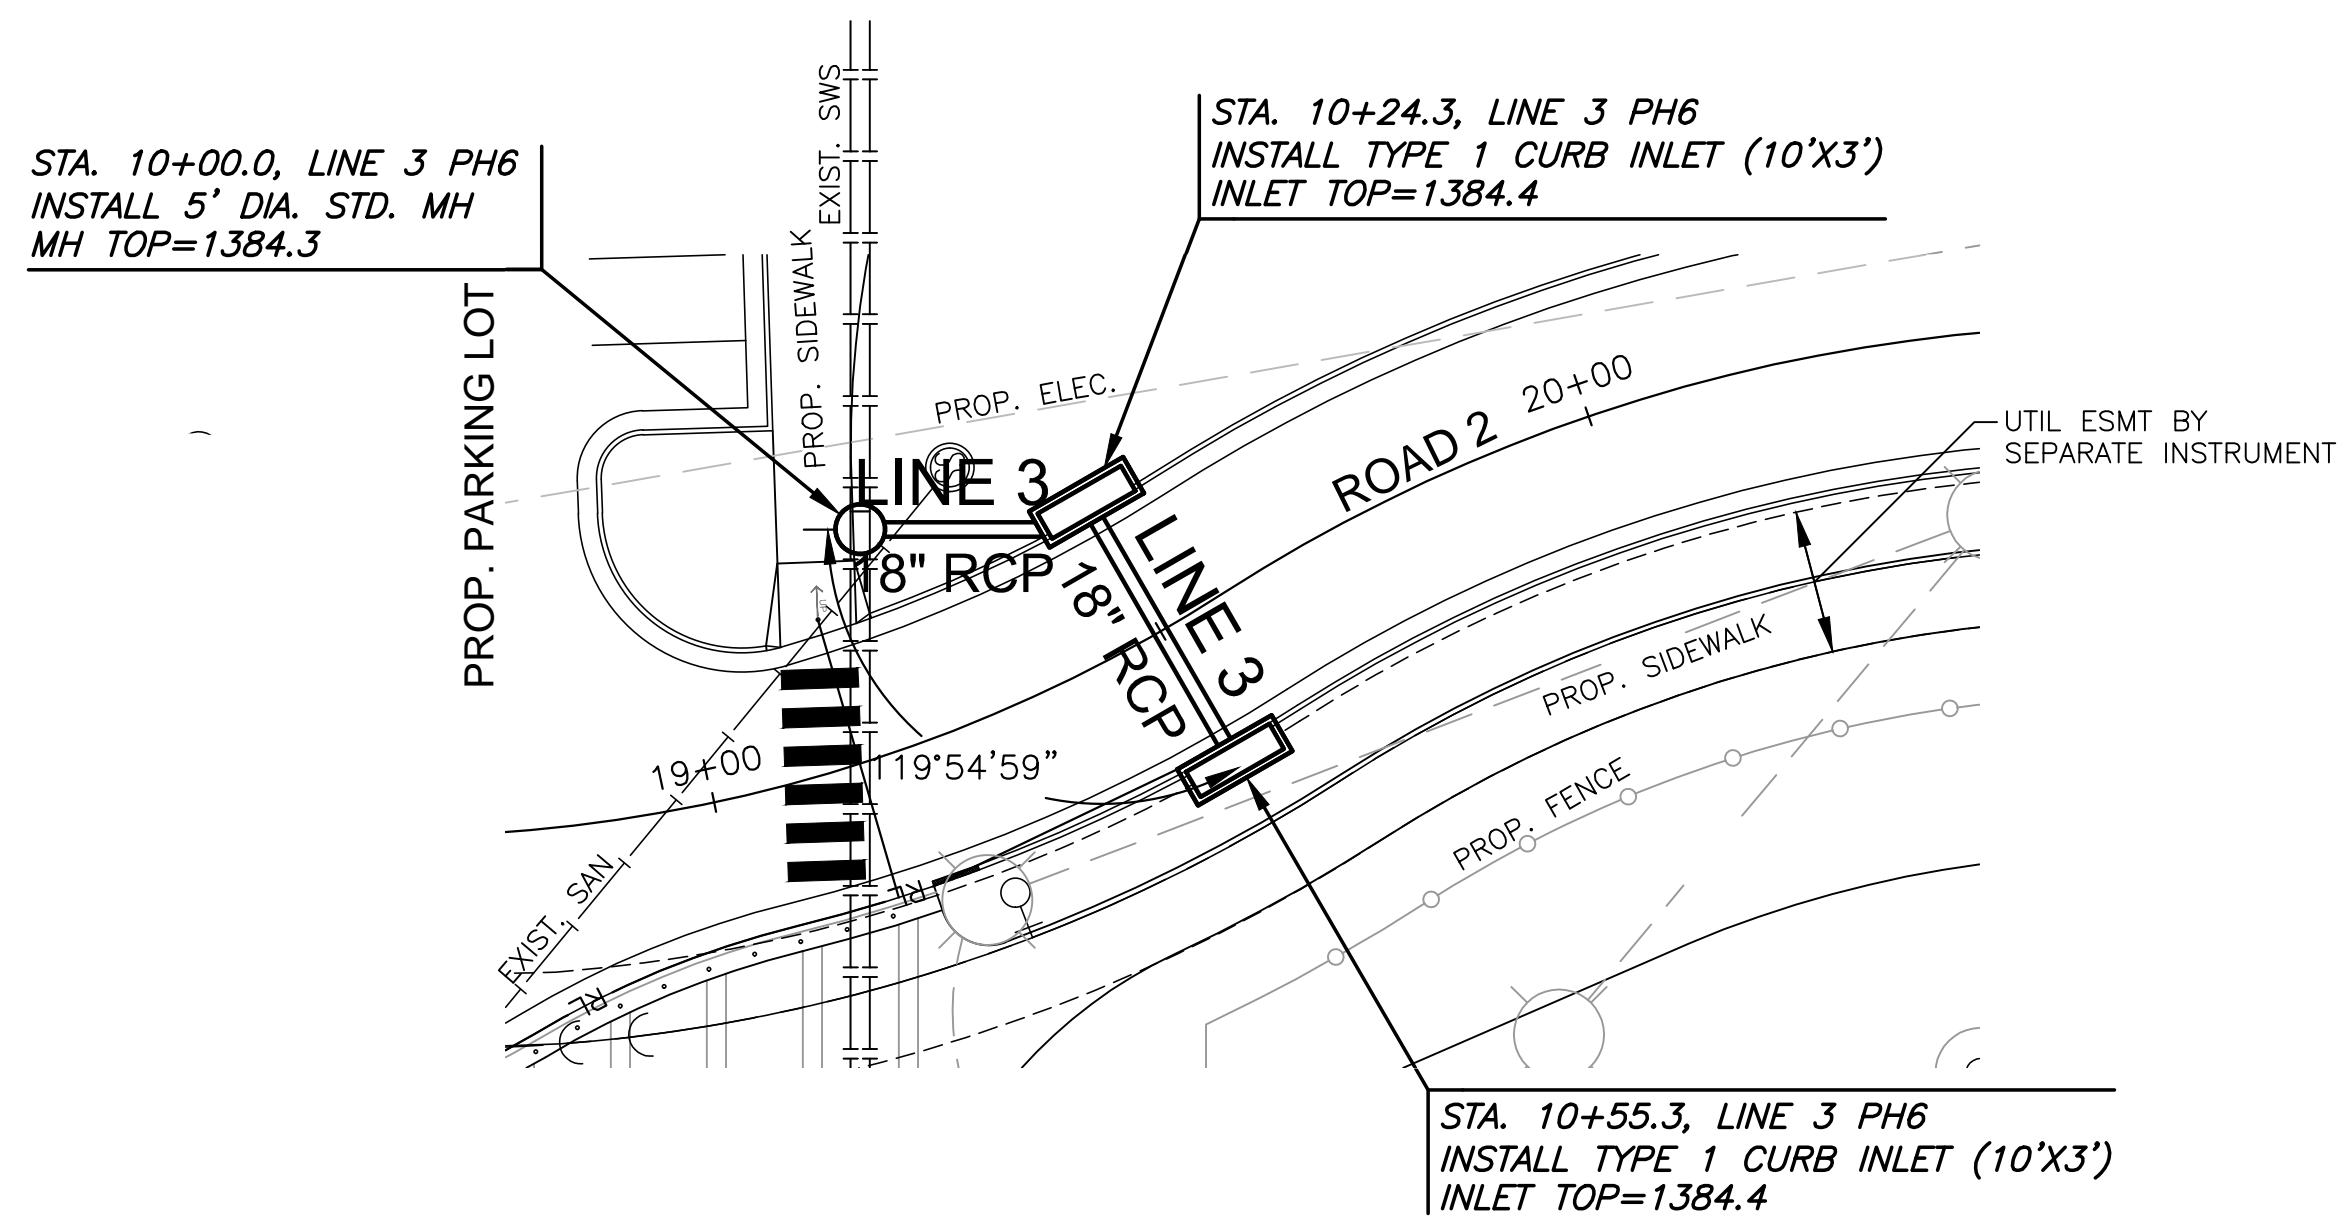

**NOTE:**  
CONTRACTOR TO VERIFY THE  
DEPTH AND LOCATION OF EXISTING  
UTILITIES PRIOR TO CONSTRUCTION.

**PLAN SWS LINE 3 PH6**  
**PROFILE SWS LINE 3 PH6**

