


CHAMPIONSHIP
FIELD #1



6C **SITE WALL PLAN**
SCALE: 1"=10'
NOTE:
1. REFER TO SHEET 77 FOR
STRUCTURAL GENERAL NOTES.

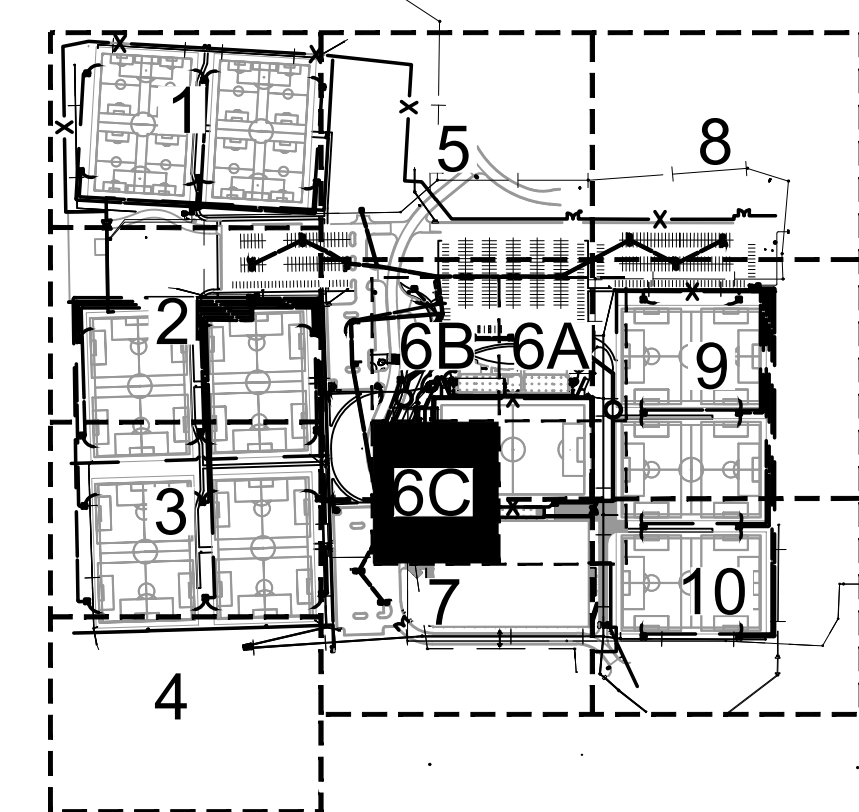

LOCATION MAP



©2018
MKEC Engineering
All Rights Reserved
www.mkec.com
These drawings and their contents, including, but not limited to, all concepts, designs, & ideas are the exclusive property of MKEC Engineering (MKEC), and may not be used or reproduced in any way without the express consent of MKEC.

**PARTIAL
FOUNDATION
PLAN**

PROJECT NO.	1701010567	
DATE	MAY 2, 2018	
SCALE	AS NOTED	
DESIGNED	DRAWN	CHECKED
RH	RLL	RR

0	ISSUED FOR CONST.	05-02-18
NO.	REVISION	DATE

SHEET NO.