



PLOTTED: Wednesday, May 02, 2018 @ 02:54PM

J:\PROJECTS\2017\1701010567_COW_STRYKER_170567_CAD\SHIT\S06_STRUCT\DWG\SITE SIGN FOUNDATIONS.DWG

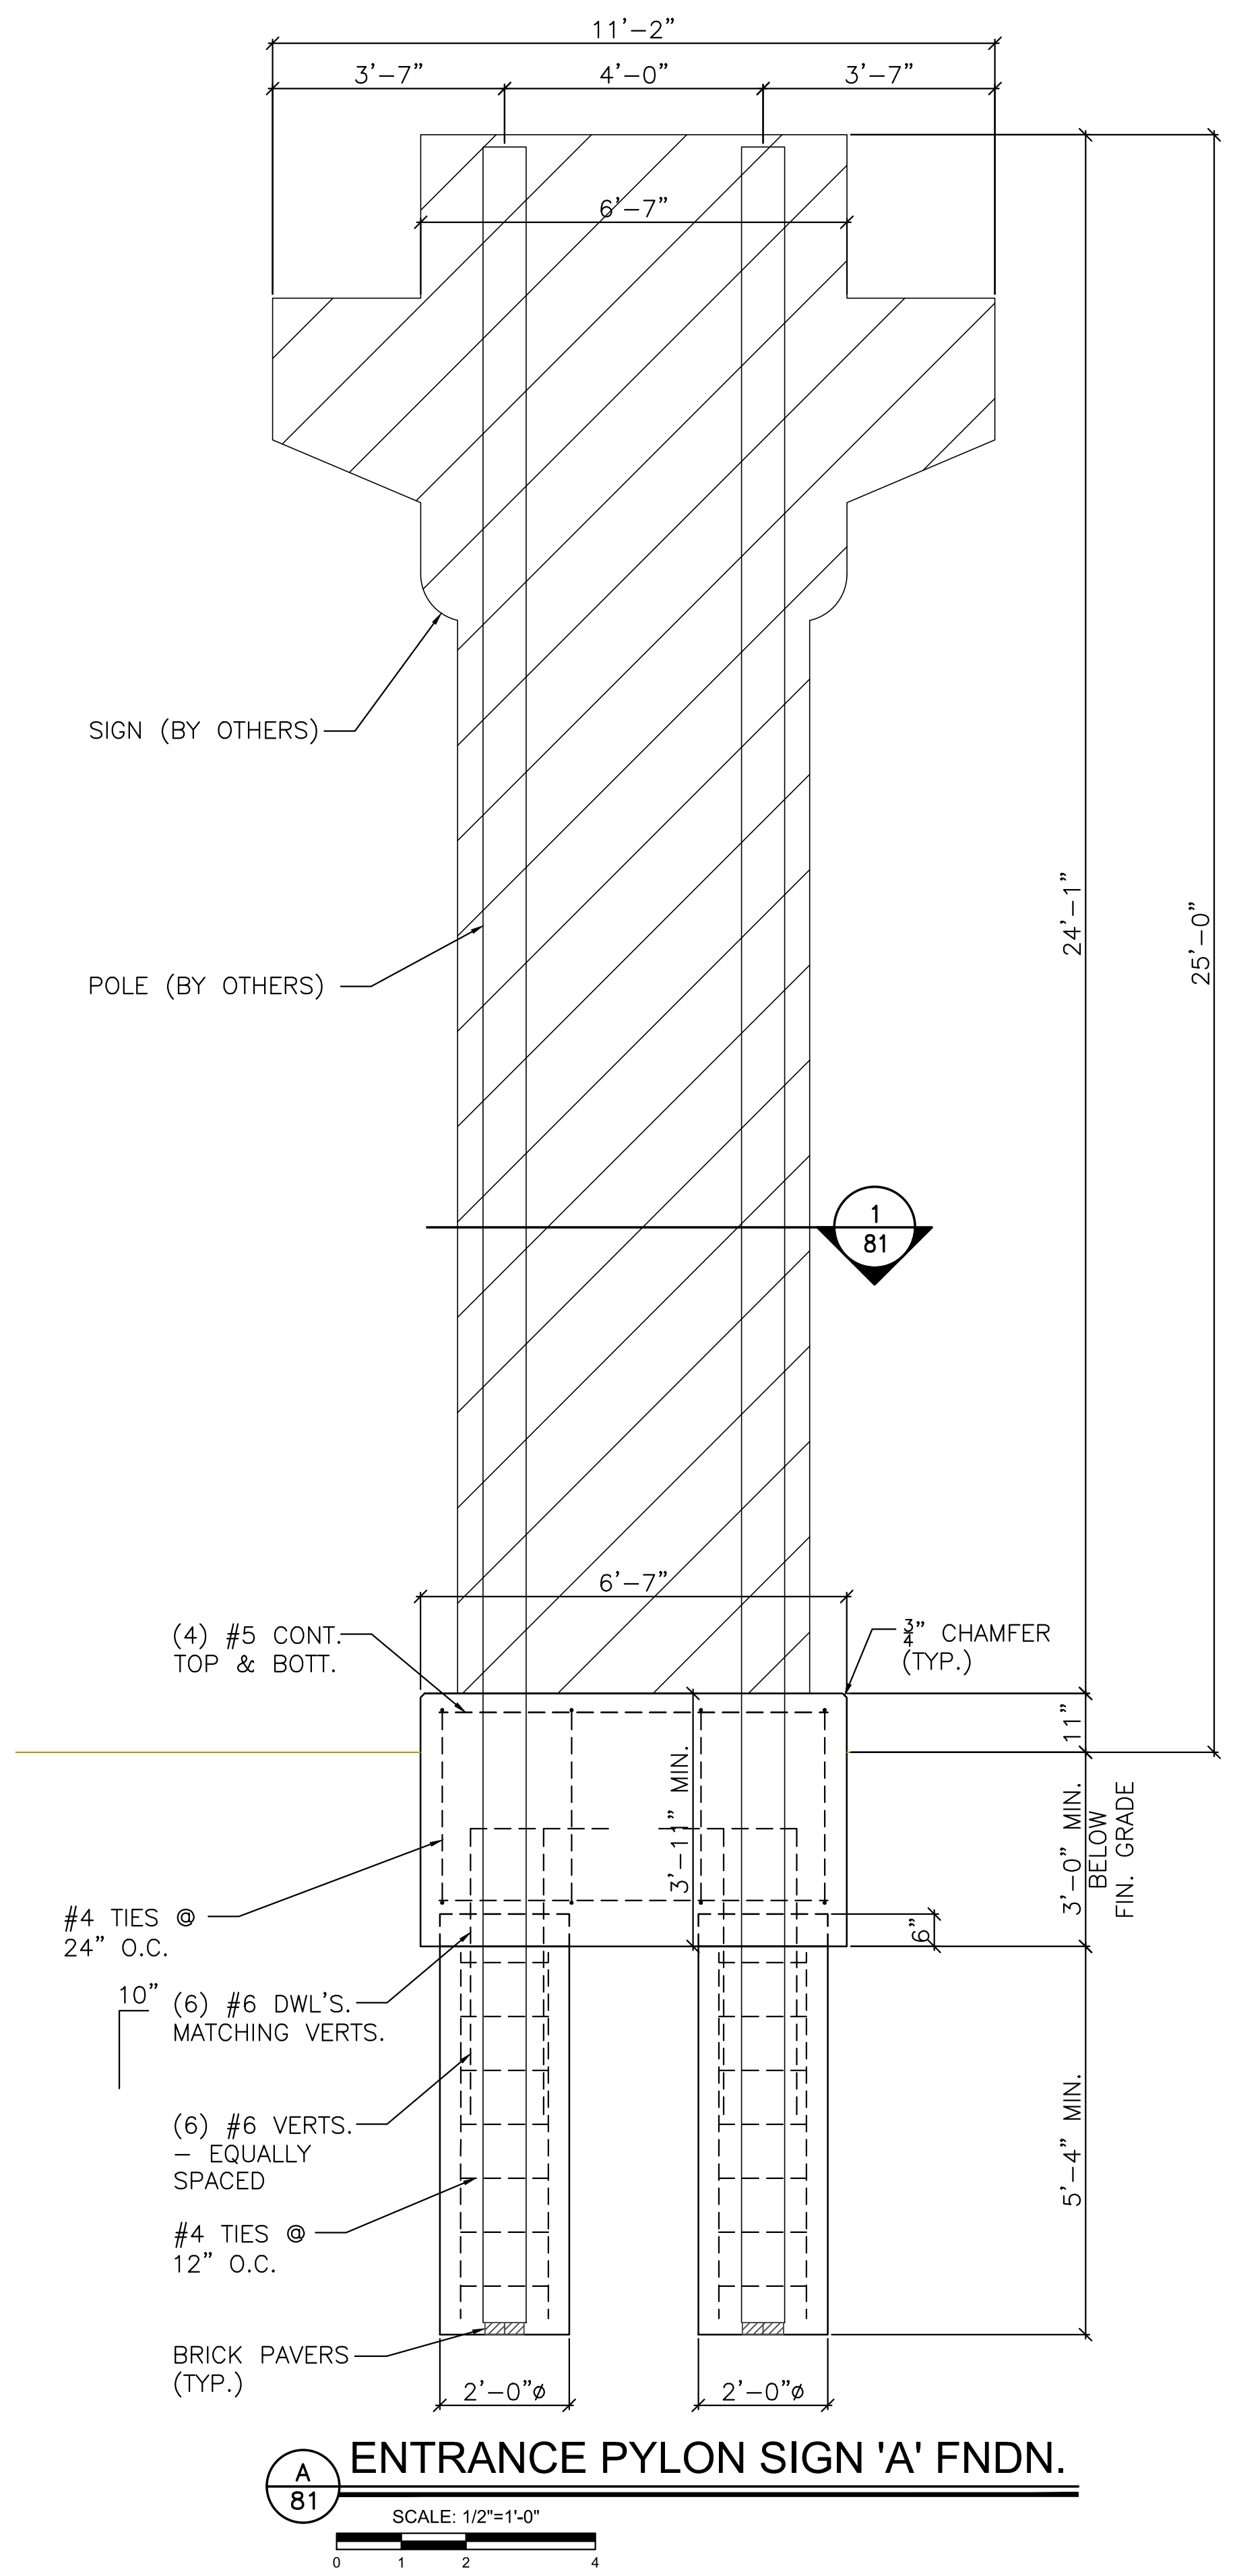


ENTRANCE PYLON SIGN 'A' FNDN.

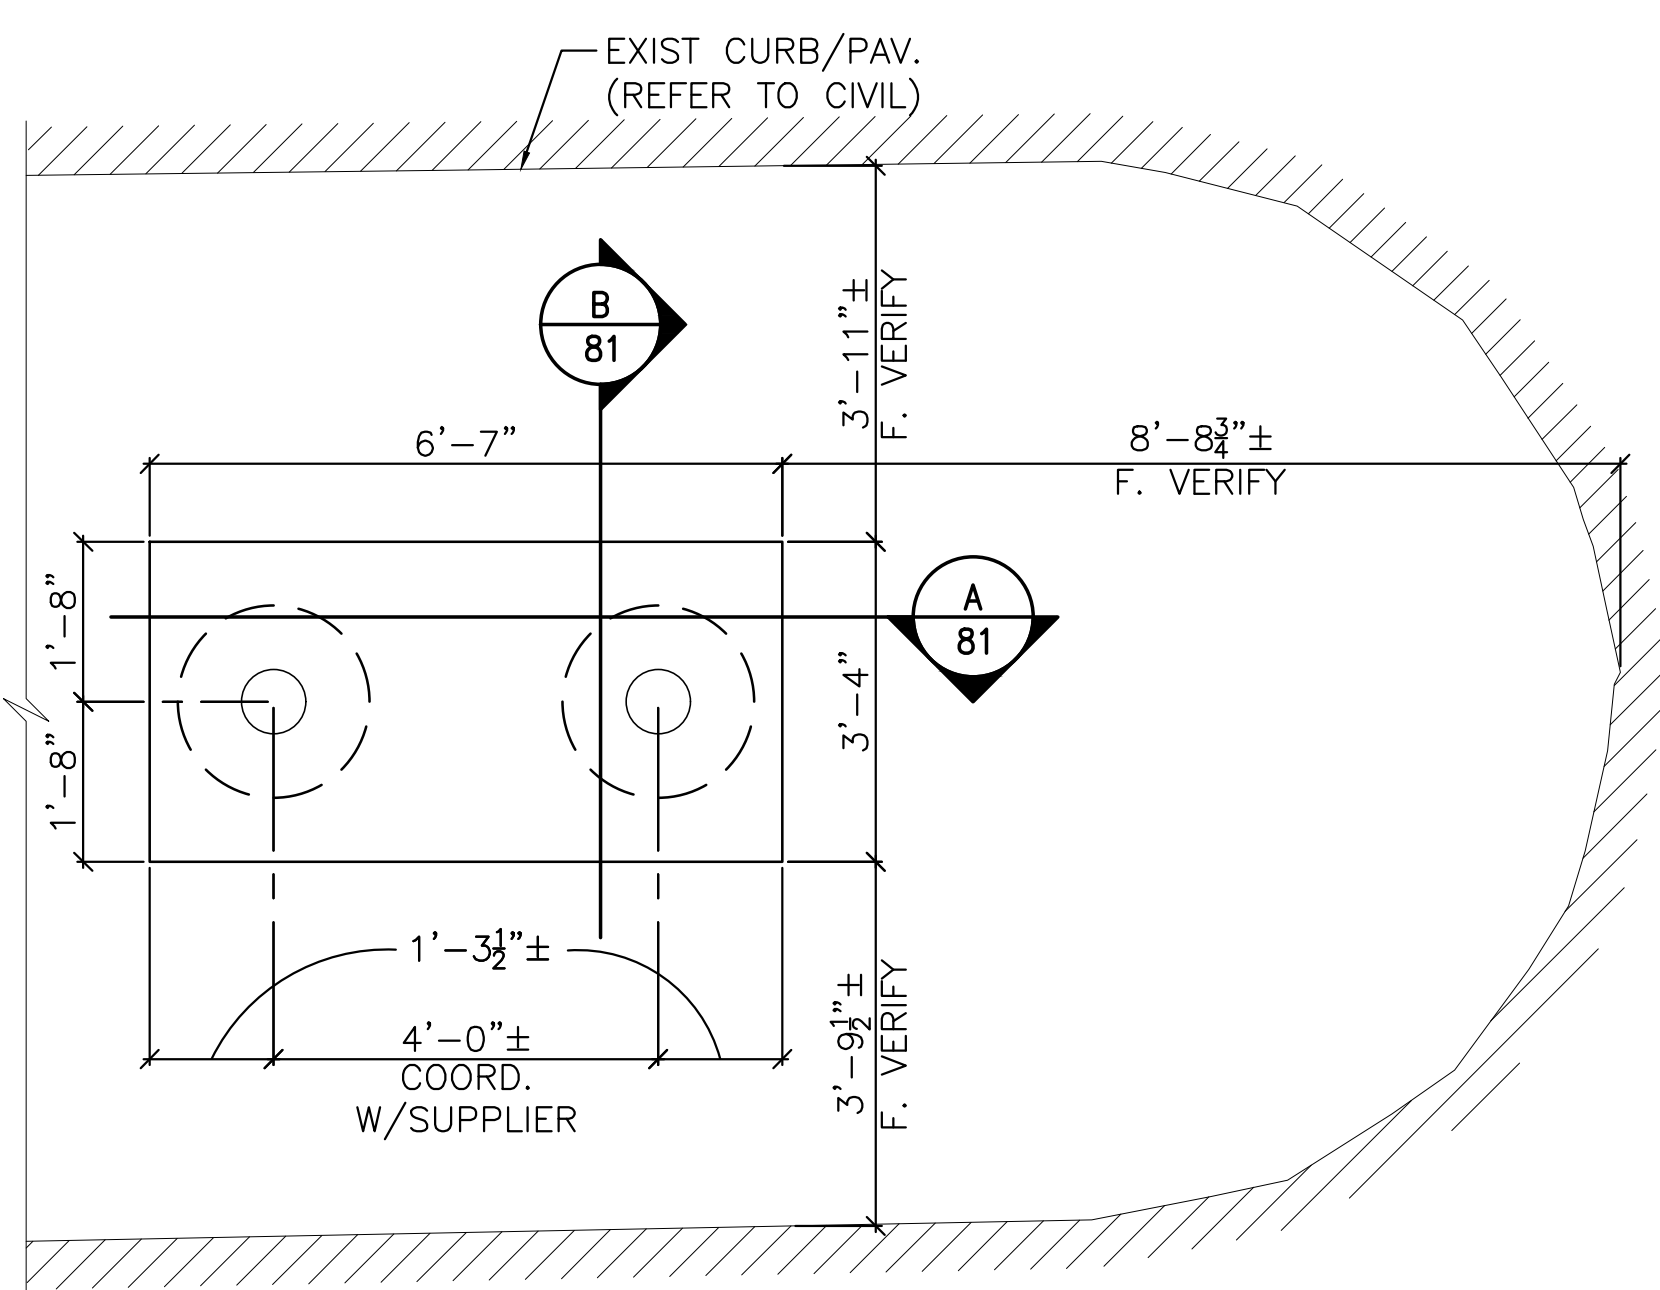

PARTIAL PLAN

SCALE: 1/2"=1'-0"

NOTE: REFER TO CIVIL PLAN ON SHEET 63.

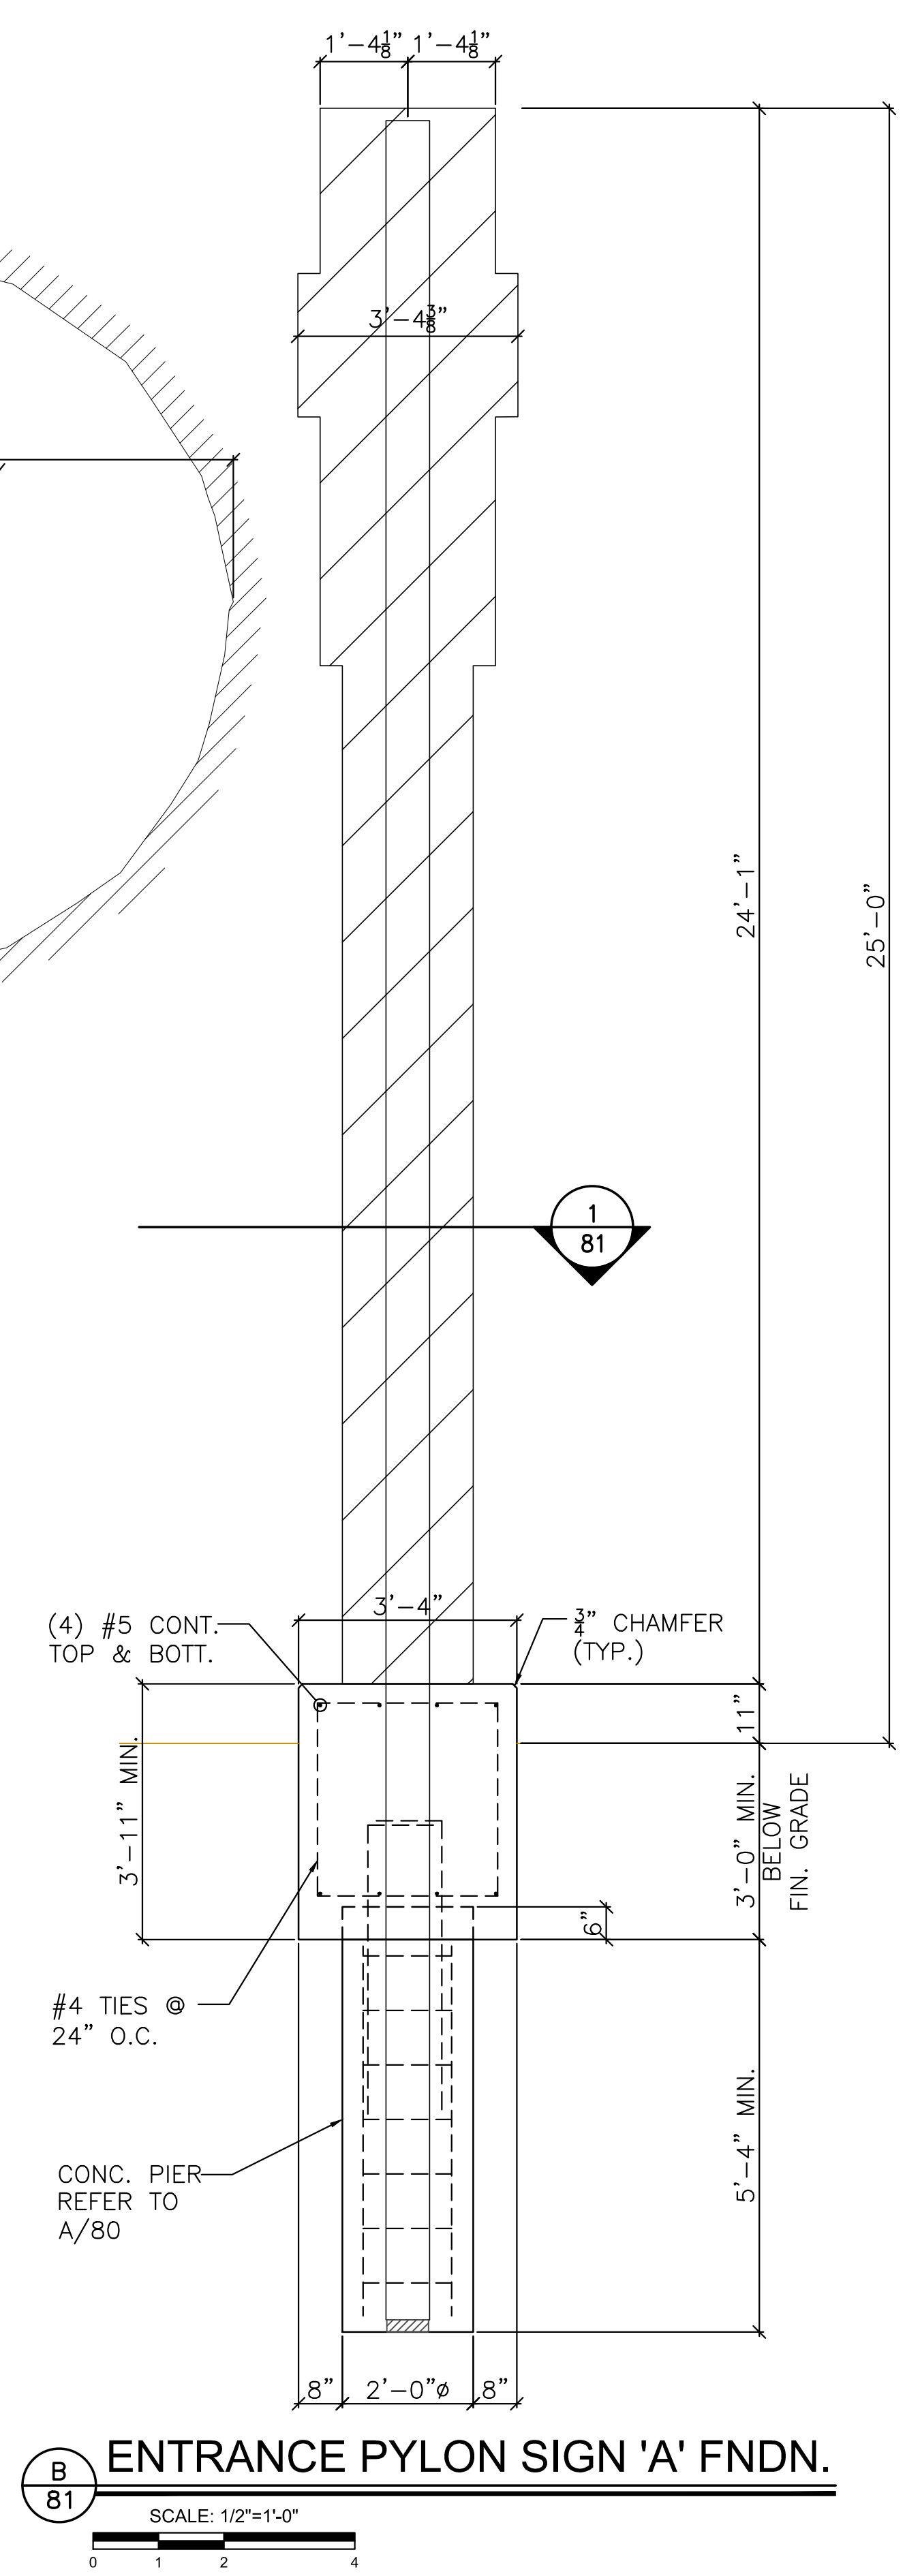

ENTRANCE PYLON SIGN 'A' FNDN.



PAVING, LANDSCAPE, AND UTILITIES
STRYKER SPORTS
 WICHITA, KANSAS



©2018 MKEC Engineering All Rights Reserved www.mkec.com
 These drawings and their contents, including, but not limited to, all concepts, designs, & ideas are the exclusive property of MKEC Engineering (MKEC), and may not be used or reproduced in any way without the express consent of MKEC.

SITE SIGN FOUNDATIONS

PROJECT NO.	1701010567	
DATE	MAY 2, 2018	
SCALE	AS NOTED	
DESIGNED	DRAWN	CHECKED
RH	RLL	RR

NO.	REVISION	DATE
0	ISSUED FOR CONST.	05-02-18