





1 POLE BASE DETAIL - PARKING LOT
NO SCALE

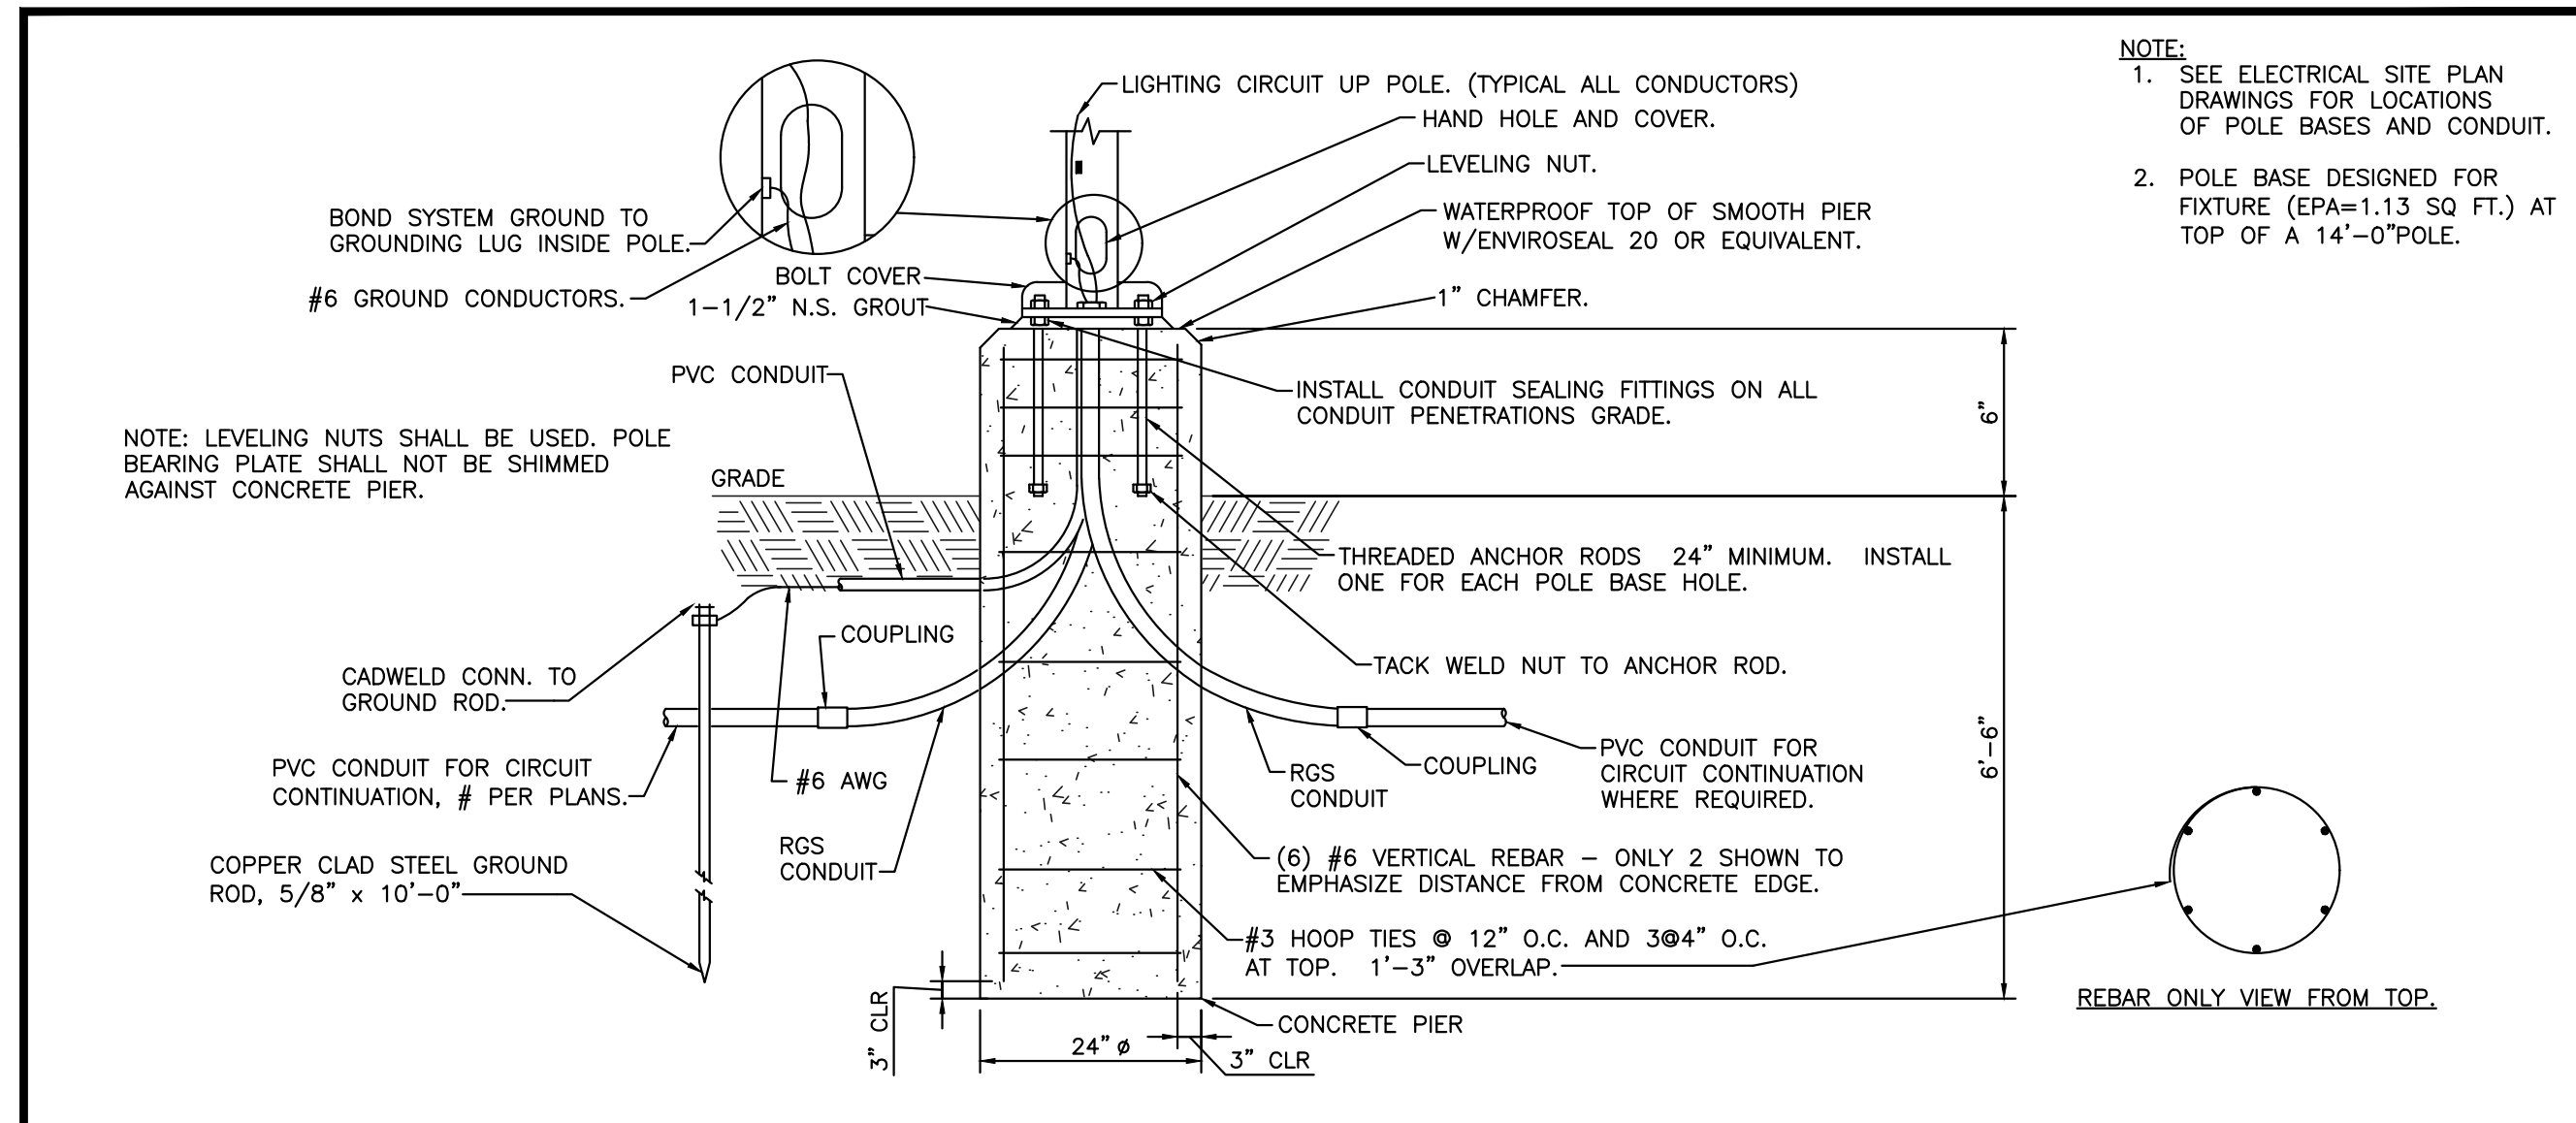

2 POLE BASE DETAIL - PEDESTRIAN
NO SCALE

KEYED NOTES

- REFER TO ELECTRICAL PLANS FOR SIZE.
- PROVIDE (3)-#3/0, #4G IN 2" CONDUIT FROM UTILITY TRANSFORMER TO PANELBOARD.

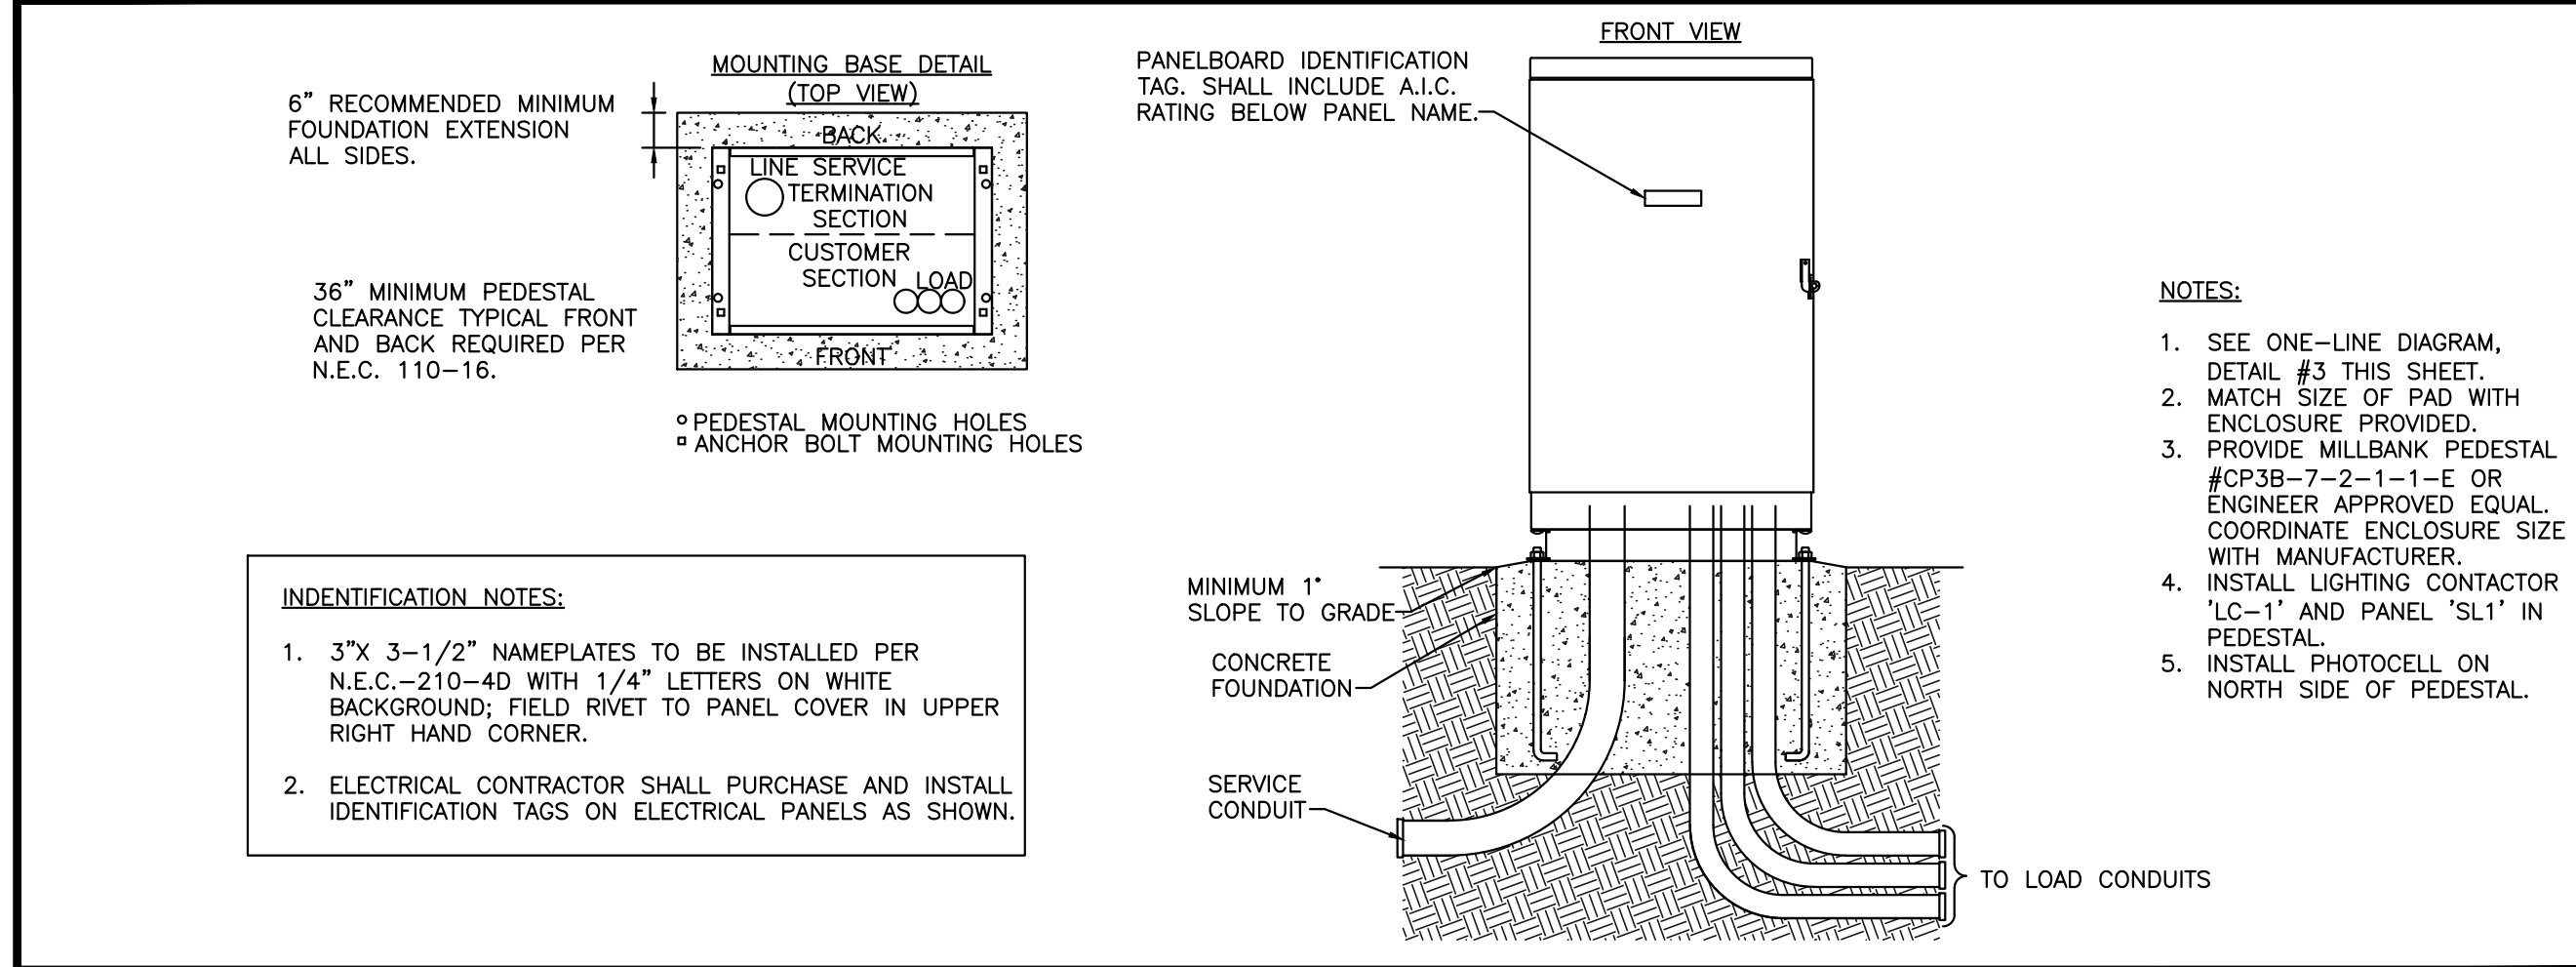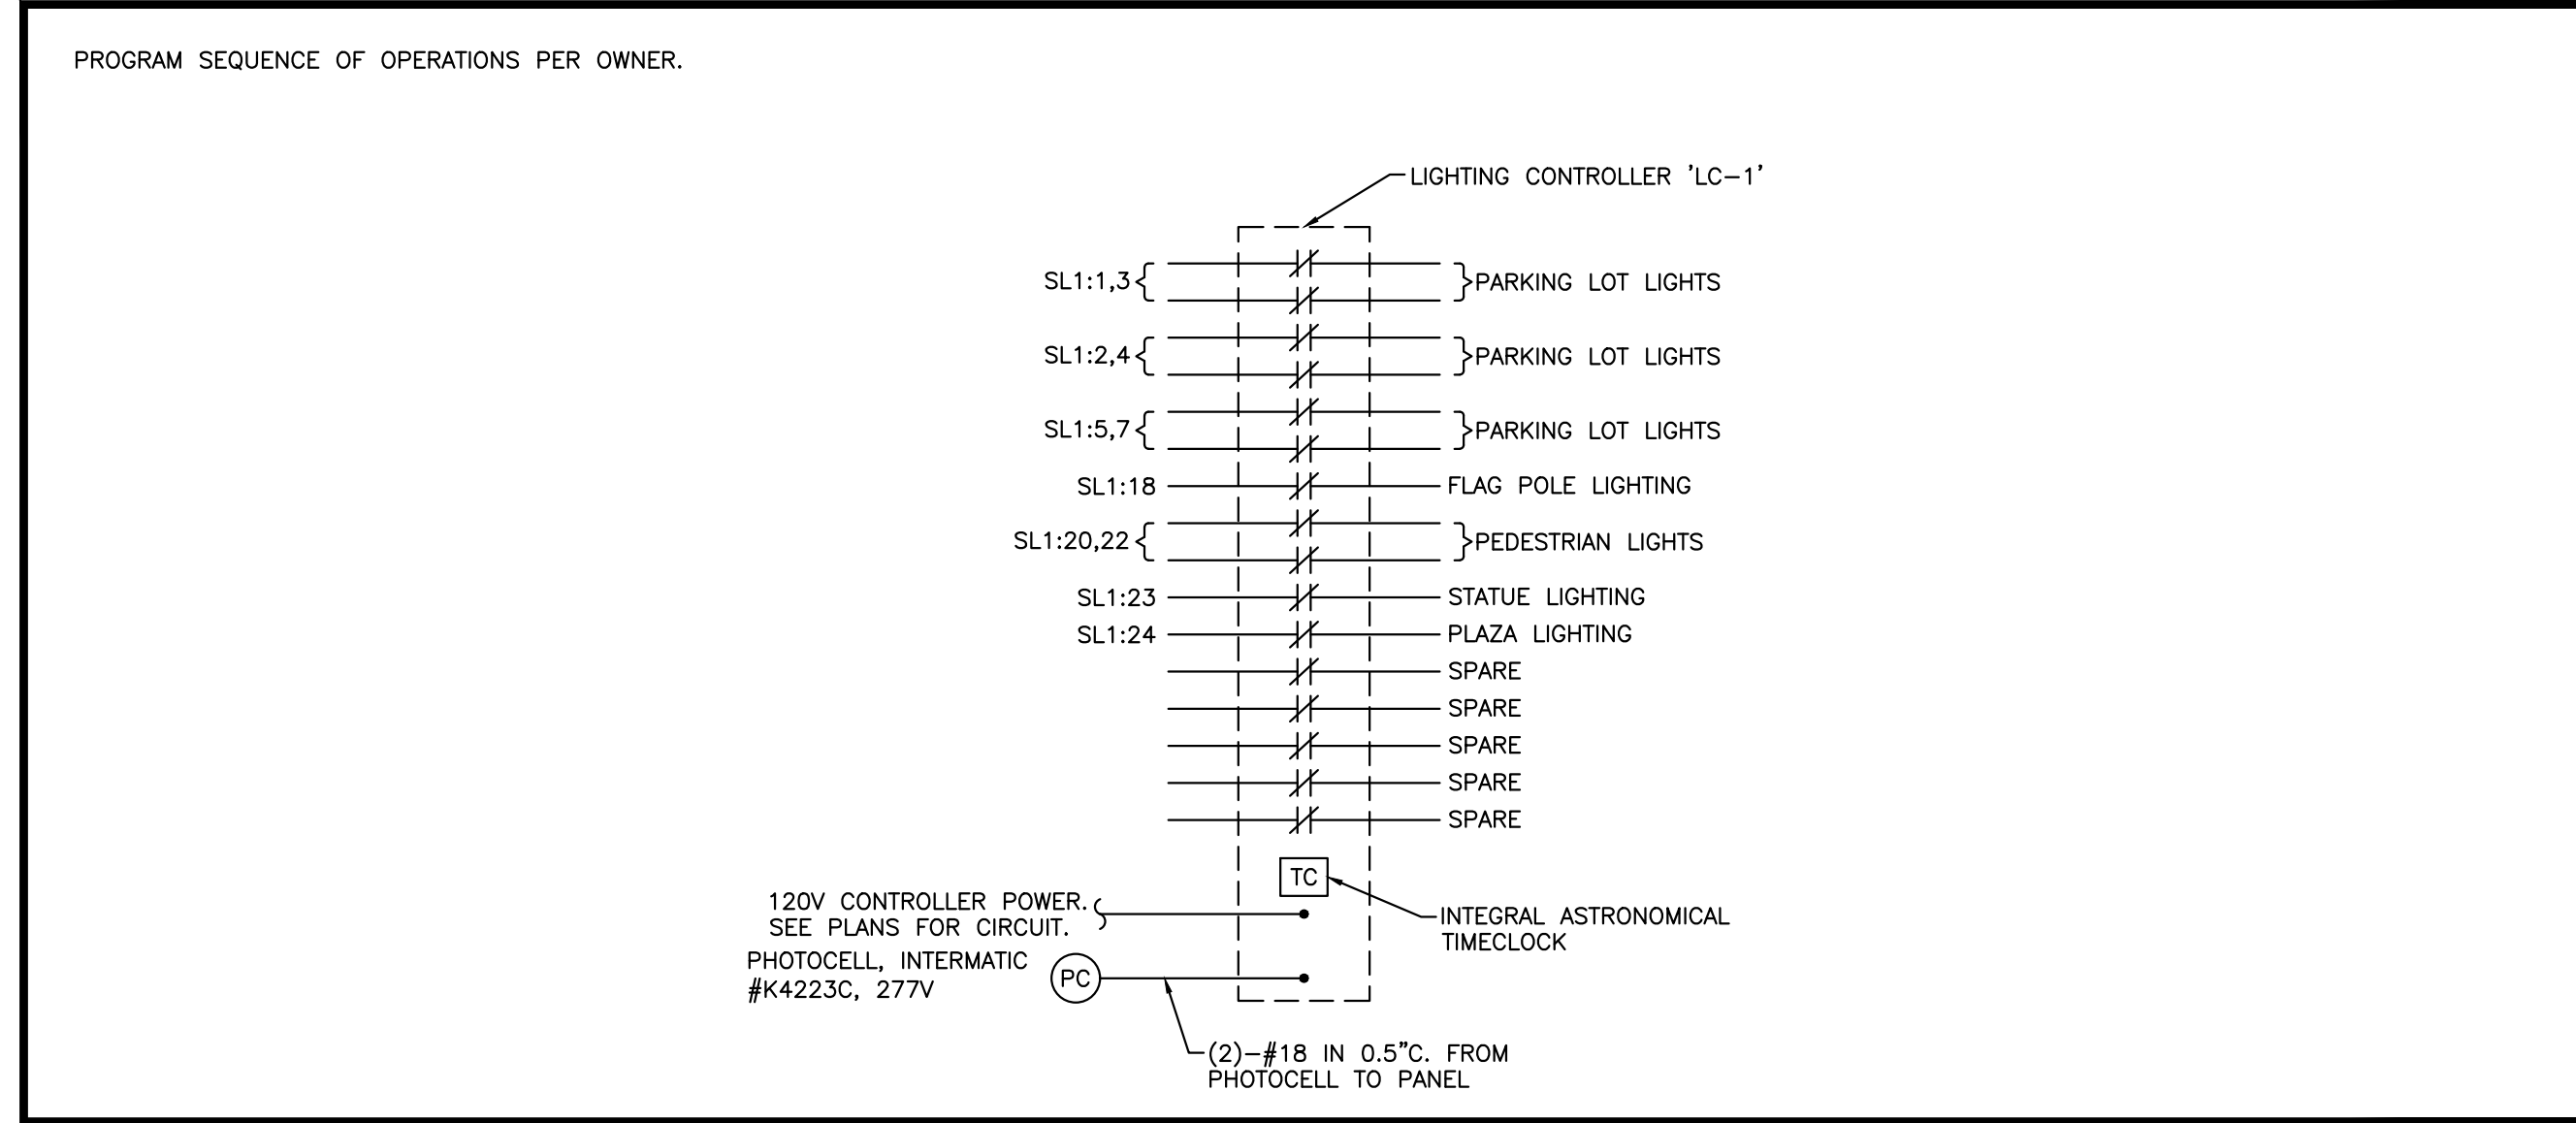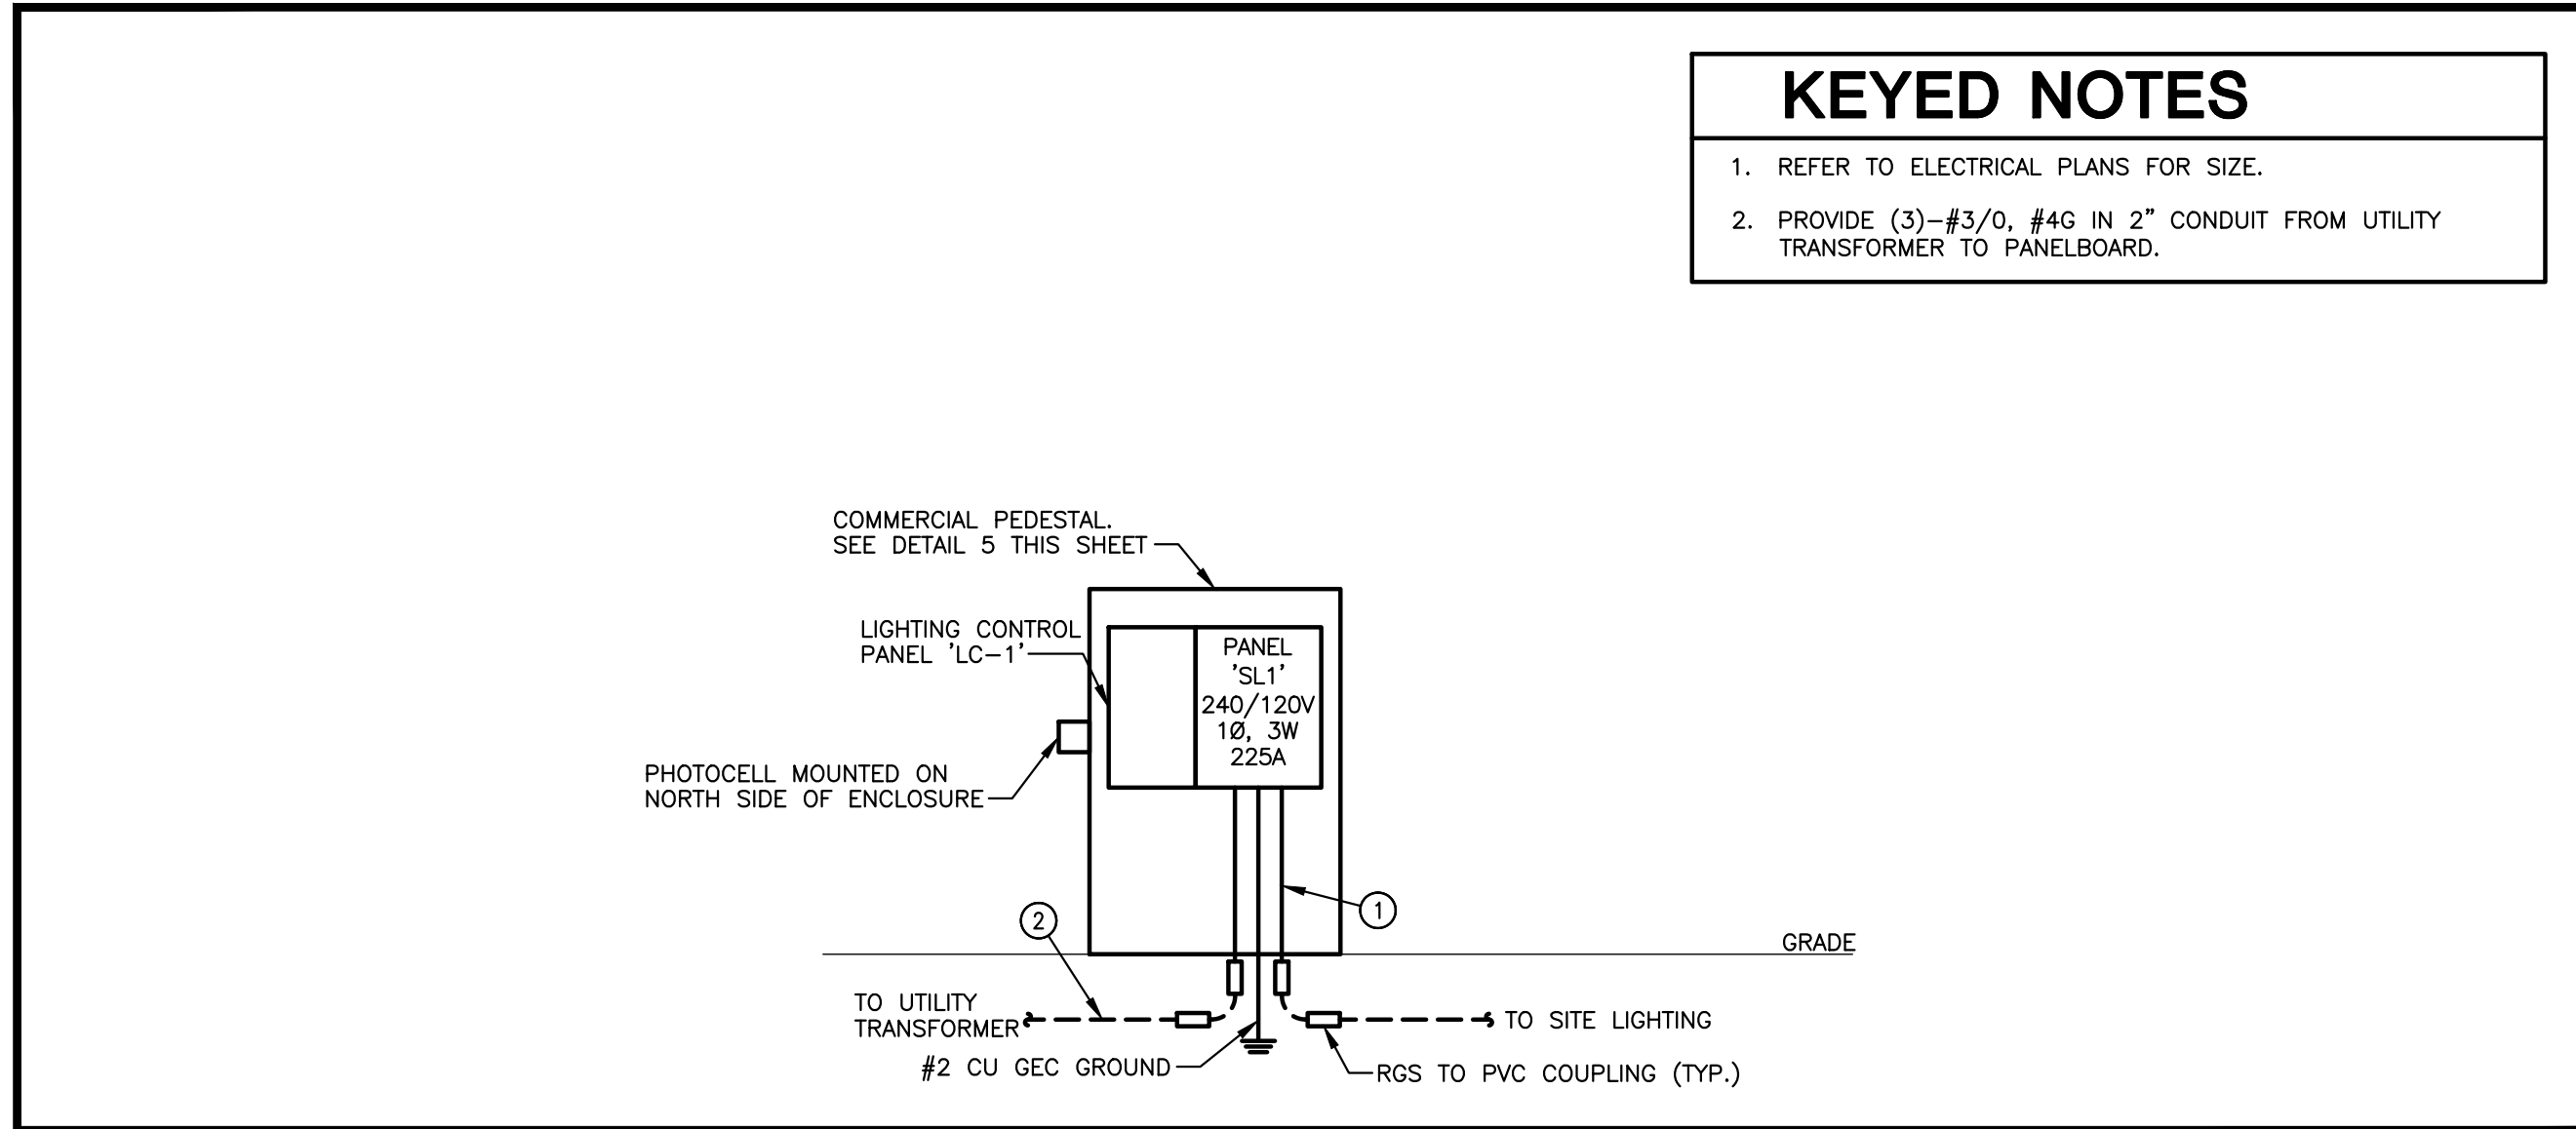

©2018 MKEC Engineering All Rights Reserved www.mkec.com
 These drawings and their contents, including, but not limited to, all concepts, designs, & ideas are the exclusive property of MKEC Engineering (MKEC), and may not be used or reproduced in any way without the express consent of MKEC.

ELECTRICAL DETAILS

PROJECT NO.	1701010567
DATE	MAY 2, 2018
SCALE	N.T.S.
DESIGNED	CNG
DRAWN	ECW
CHECKED	JRBW
ISSUED FOR CONST.	05-02-18
NO.	REVISION
NO.	REVISION
NO.	REVISION