

IRRIGATION SCHEDULE

SYMBOL	MANUFACTURER/MODEL/DESCRIPTION	QTY	PSI		
EST LCS RES CST SST	Rain Bird 1806-U-PRS 15 Strip Series Turf Spray 6.0" Pop-Up Sprinkler with Co-Molded Wiper Seal. Side and Bottom Inlet. 1/2" NPT Female Threaded Inlet. Pressure Regulating.	40	30		
Q T H P	Rain Bird 1806-U-PRS U10 Series Turf Spray 6.0" Pop-Up Sprinkler with Co-Molded Wiper Seal. Side and Bottom Inlet. 1/2" NPT Female Threaded Inlet. Pressure Regulating.	135	30		
EST LCS RES CST SST	Rain Bird 1812-PRS-U 15 Strip Series Shrub Spray, 12.0" Pop-Up Sprinkler with Co-Molded Wiper Seal. Side and Bottom Inlet. 1/2" NPT Female Threaded Inlet. With Pressure Regulating Device.	79	30		
SST	Rain Bird 1812-PRS-U 15 Strip Series Shrub Spray, 12.0" Pop-Up Sprinkler with Co-Molded Wiper Seal. Side and Bottom Inlet. 1/2" NPT Female Threaded Inlet. With Pressure Regulating Device.	46	30		
Q T H P	Rain Bird 1812-PRS-U U10 Series Shrub Spray, 12.0" Pop-Up Sprinkler with Co-Molded Wiper Seal. Side and Bottom Inlet. 1/2" NPT Female Threaded Inlet. With Pressure Regulating Device.	156	30		
Q T H T T T T	Rain Bird 1812-PRS-U U12 Series Shrub Spray, 12.0" Pop-Up Sprinkler with Co-Molded Wiper Seal. Side and Bottom Inlet. 1/2" NPT Female Threaded Inlet. With Pressure Regulating Device.	4	30		
Q T H T T T T	Rain Bird 1812-PRS-U U15 Series Shrub Spray, 12.0" Pop-Up Sprinkler with Co-Molded Wiper Seal. Side and Bottom Inlet. 1/2" NPT Female Threaded Inlet. With Pressure Regulating Device.	8	30		
12H-WAN 12H-WAN 15H-WAN 15H-WAN	Rain Bird 1812-PRS-U ADJ Shrub Spray, 12.0" Pop-Up Sprinkler with Co-Molded Wiper Seal. Side and Bottom Inlet. 1/2" NPT Female Threaded Inlet. With Pressure Regulating Device.	12	30		
Q H	Rain Bird 1812-PRS-U 8 FLT Series MPR Shrub Spray, 12.0" Pop-Up Sprinkler with Co-Molded Wiper Seal. Side and Bottom Inlet. 1/2" NPT Female Threaded Inlet. With Pressure Regulating Device.	1	30		
P	Rain Bird R-1318 1806-SAM-P45 Turf Rotator, 13-18" Rotary Stream, w/1800 turf spray body on 6.0" pop-up, with check valve and 45 psi in-stem pressure regulator. 1/2" NPT Female Threaded Inlet.	3	45		
R-WAN 13H-WAN 1724	Rain Bird RVAN18 1806-SAM-P45 Turf Rotator, 13-18" Hand Adjustable Rotary Stream, w/1800 turf spray body, 6.0" Pop-Up. With Seal-A-Matic Check Valve and 45 psi in-stem pressure regulation.	461	45		
SYMBOL	MANUFACTURER/MODEL	QTY	PSI	GPM	RAE
20	Hunter I-20-06	30	55	2.10	34"
33	Hunter I-20-06	152	55	3.40	39"
34	Hunter I-20-06	346	55	6.70	44"
SYMBOL	MANUFACTURER/MODEL/DESCRIPTION	QTY			
●	Rain Bird PEB-PRS-D 1", 1-1/2", 2" Plastic Industrial Valves. Low Flow Operating Capability, Globe Configuration. With Pressure Regulator Module.	102			
■	Rain Bird 3-RC 3/4" Brass Quick-Coupling Valve, with Corrosion-Resistant Stainless Steel Spring, Thermoplastic Rubber Cover, and 1-Piece Body.	3			
M	Rain Bird 300-BPE-NP-HAN Angle 3" 3" Brass Master Valve, with Angle Configuration. With Purple Flow Control Handle for Non-Potable Water Applications.	1			
M2	Rain Bird 300-BPE-NP-HAN Angle 3" 3" Brass Master Valve, with Angle Configuration. With Purple Flow Control Handle for Non-Potable Water Applications.	1			
BF	Febco 850 Master Series 2-1/2" Double Check Backflow prevention, 2-1/2" to 10".	1			
BP	Watertronics WaterMax 5000 - 05 HP Efficient compact pumping system, 5 horsepower, 3-Phase, Variable Frequency Drive	1			
---	Irrigation Lateral Line: PVC Class 200 SDR 21	37,834 l.f.			
---	Irrigation Mainline: HDPE PE4710 DR 17	10,640 l.f.			
---	Pipe Sleeve: PVC Class 200 SDR 21	2,487 l.f.			
○	Valve Collout				
○	Valve Number				
○	Valve Flow				
○	Valve Size				



PAVING, LANDSCAPE, AND UTILITIES DRAWINGS FOR
STRYKER SPORTS
 WICHITA, KANSAS


©2018 MKEC Engineering All Rights Reserved www.mkec.com
 These drawings and their contents, including, but not limited to, all concepts, designs, & ideas are the exclusive property of MKEC Engineering (MKEC), and may not be used or reproduced in any way without the express consent of MKEC.

ENLARGED IRRIGATION PLAN

PROJECT NO.	1701010567
DATE	05-02-18
SCALE	1"=30'
DESIGNED	JLE
DRAWN	JLE
CHECKED	DHC



ENLARGED IRRIGATION PLAN

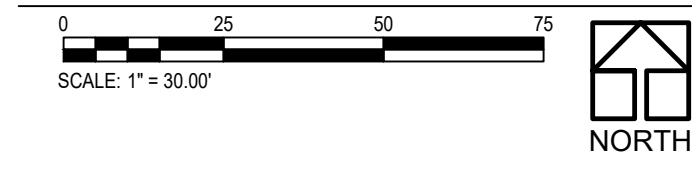

ISSUED FOR CONST.	05-02-18
NO.	REVISION
	DATE

SHEET NO. 96 of 102

