

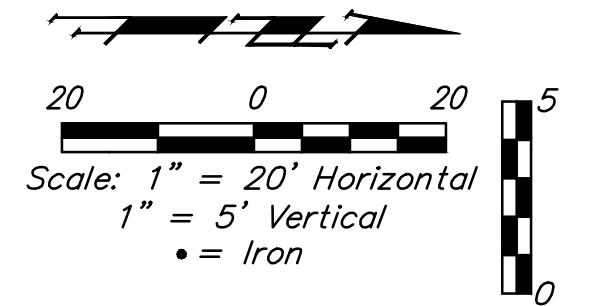


BENCHMARKS:
 BM #1: "X" Chiseled on Top of Curb, approximately 50' east of the NE corner of Lot 1, Block 4, Parkstone Addition.
 Elev. = 1332.03 (NAVD88)

BM #2: "X" Chiseled on Top of Curb, approximately 169' west and 57.5' north of the NE corner of Lot 1, Block 4, Parkstone Addition.
 Elev. = 1327.76 (NAVD88)

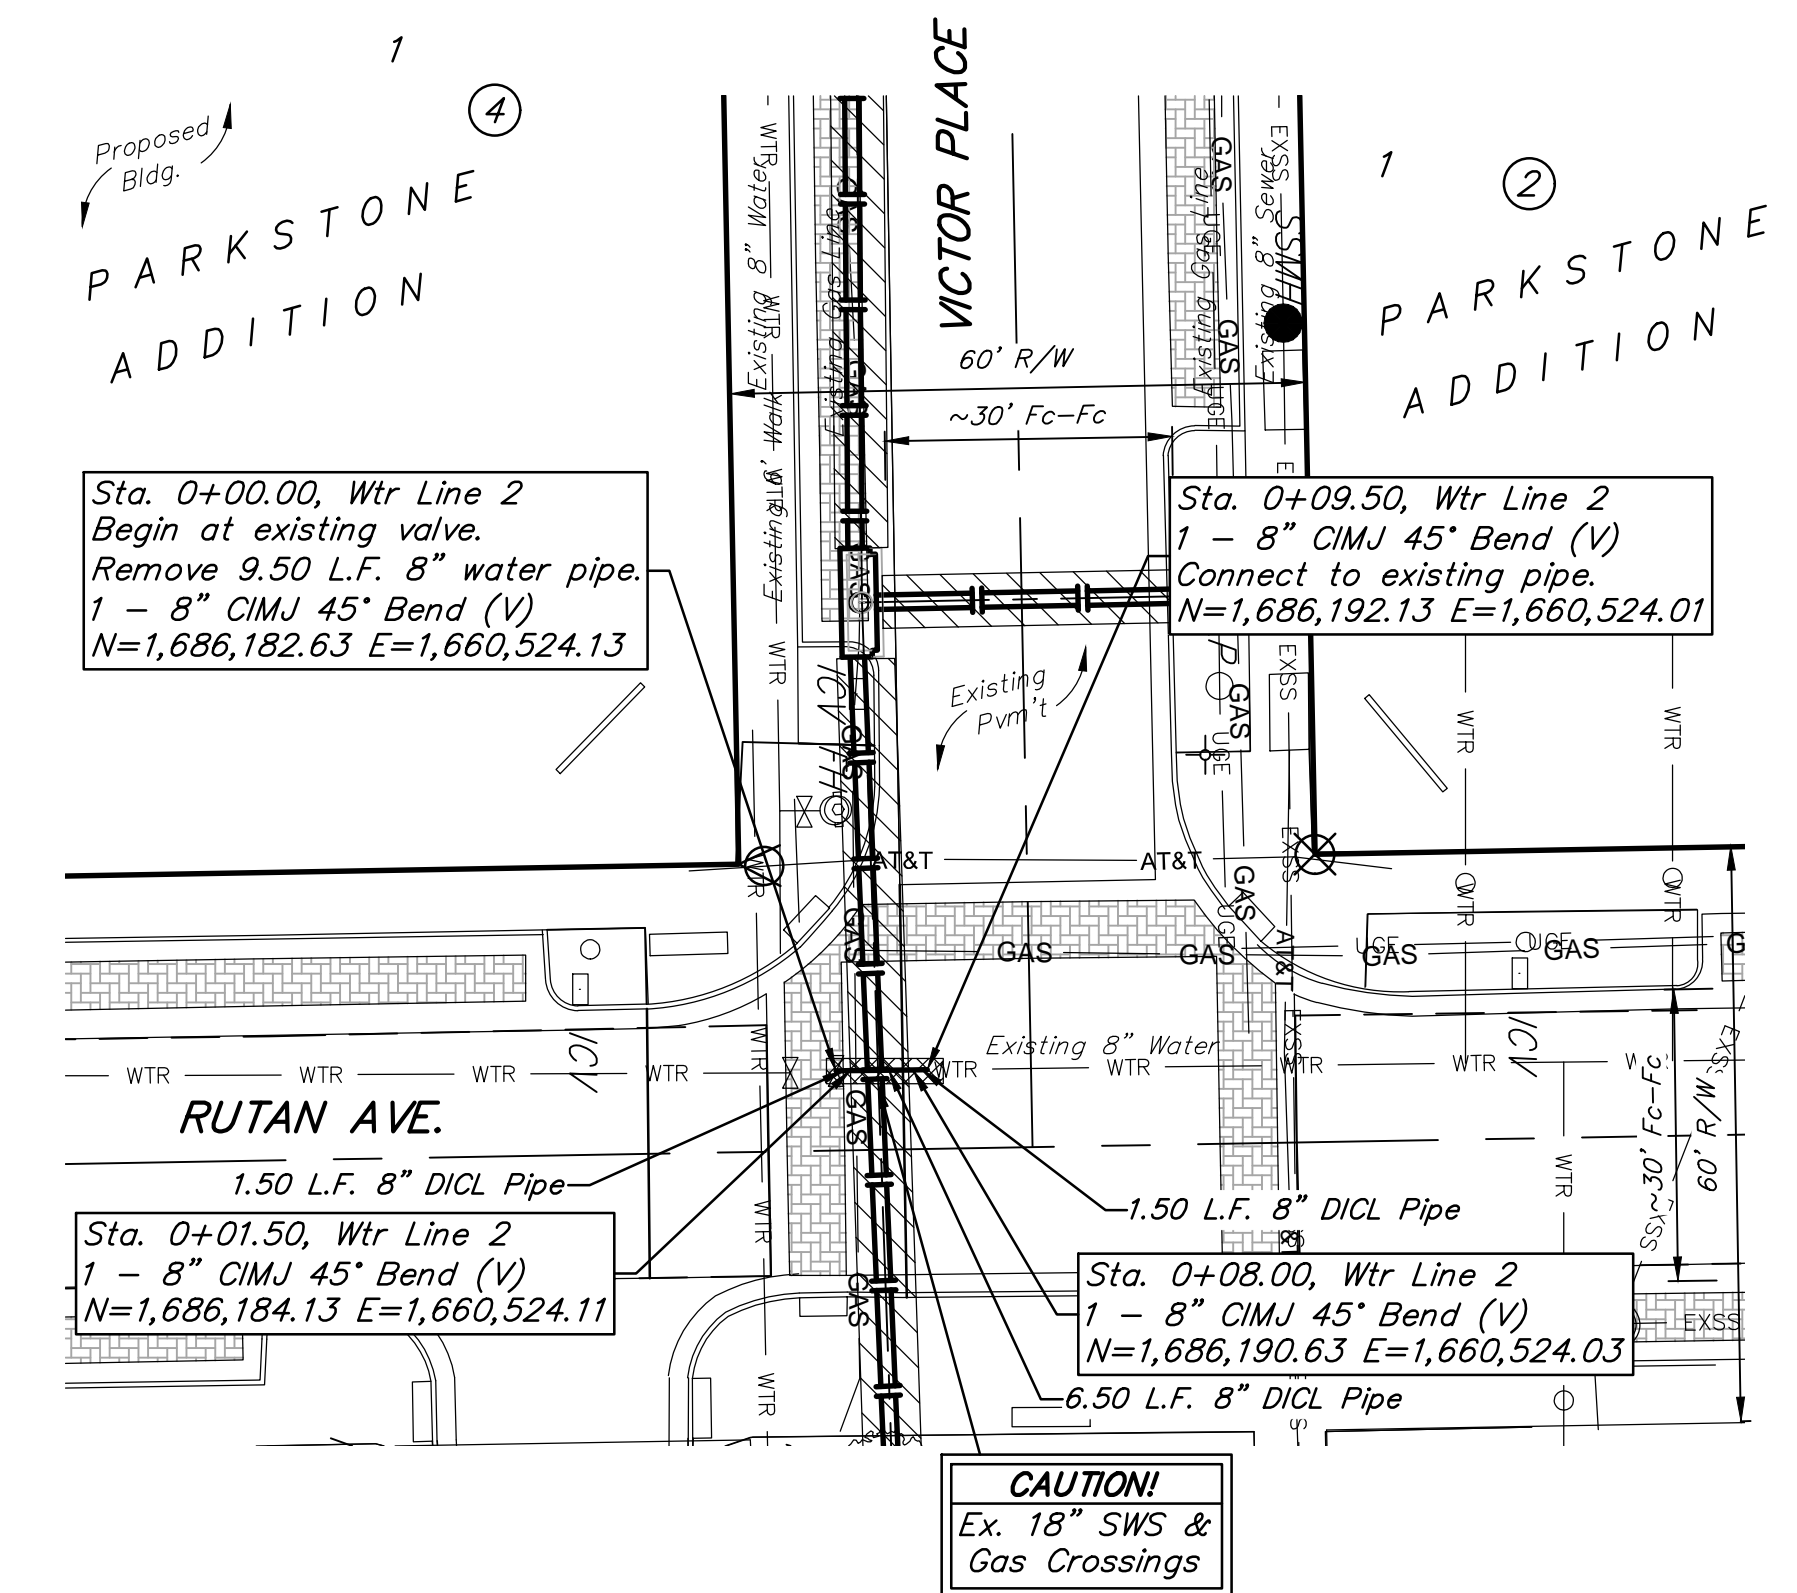

Sta. 0+00.0 to Sta. 0+13.0 Wtr Line 1:
 Sta. 0+00.0 to Sta. 0+09.5 Wtr Line 2:
 Saw cut, remove & replace curb and gutter, concrete driveways, sidewalk, asphalt pavement, and concrete pavement as necessary for sws construction.

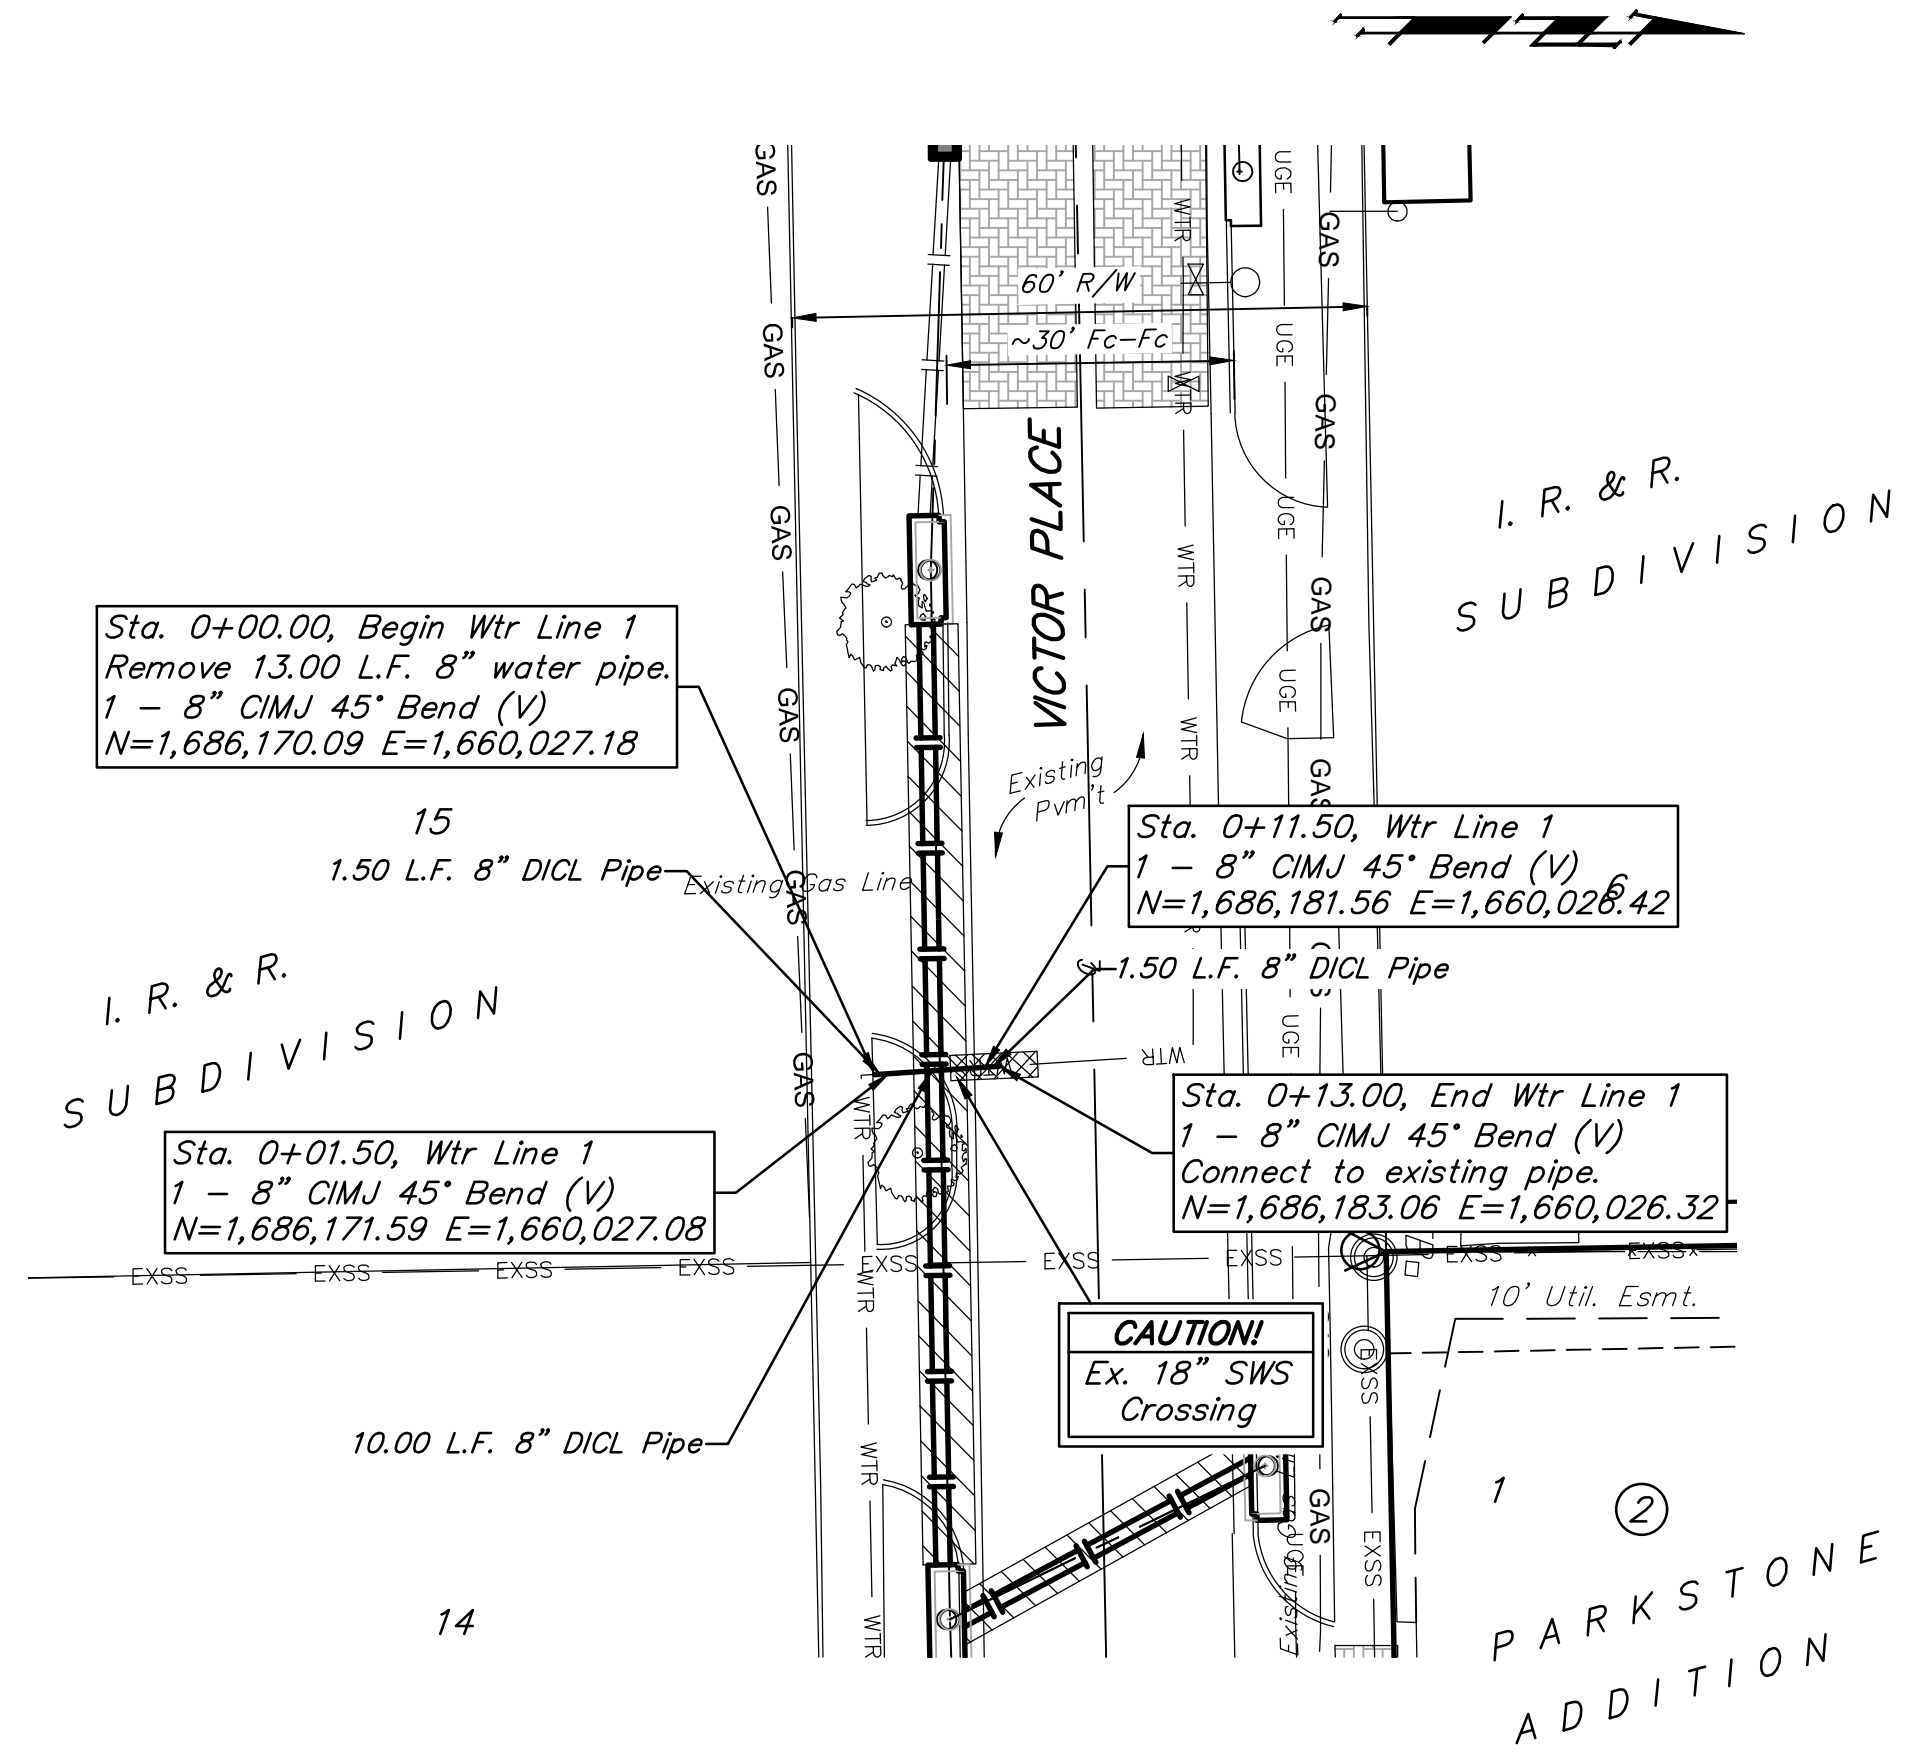

1340	1340
1335	1335
1330	1330
1325	1325
1320	1320
1315	1315
1310	1310
1305	1305

Existing Grade

CAUTION!
Ex. 18" SWS Crossing

0+00.00 0+11.50
0+01.50 0+13.00

1316.00 = T.P.
1314.50 = T.P.
1314.50 = T.P.
1316.00 = T.P.

1350	1350
1345	1345
1340	1340
1335	1335
1330	1330
1325	1325
1320	1320
1315	1315

Existing Grade

CAUTION!
Ex. 18" SWS & Gas Crossings

0+00.00 0+08.00
0+01.50 0+09.50

1327.50 = T.P.
1326.00 = T.P.
1326.00 = T.P.
1327.50 = T.P.

