




R11-2  
18" X 30"



R3-1  
24" x 24"

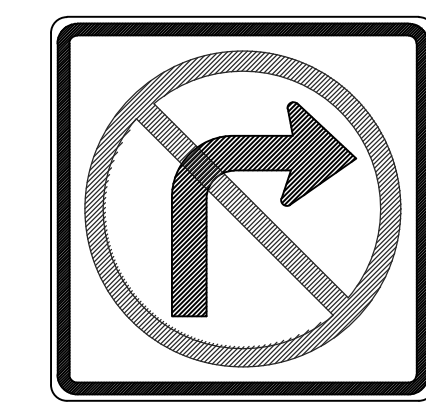

W20-3  
48" x 48"

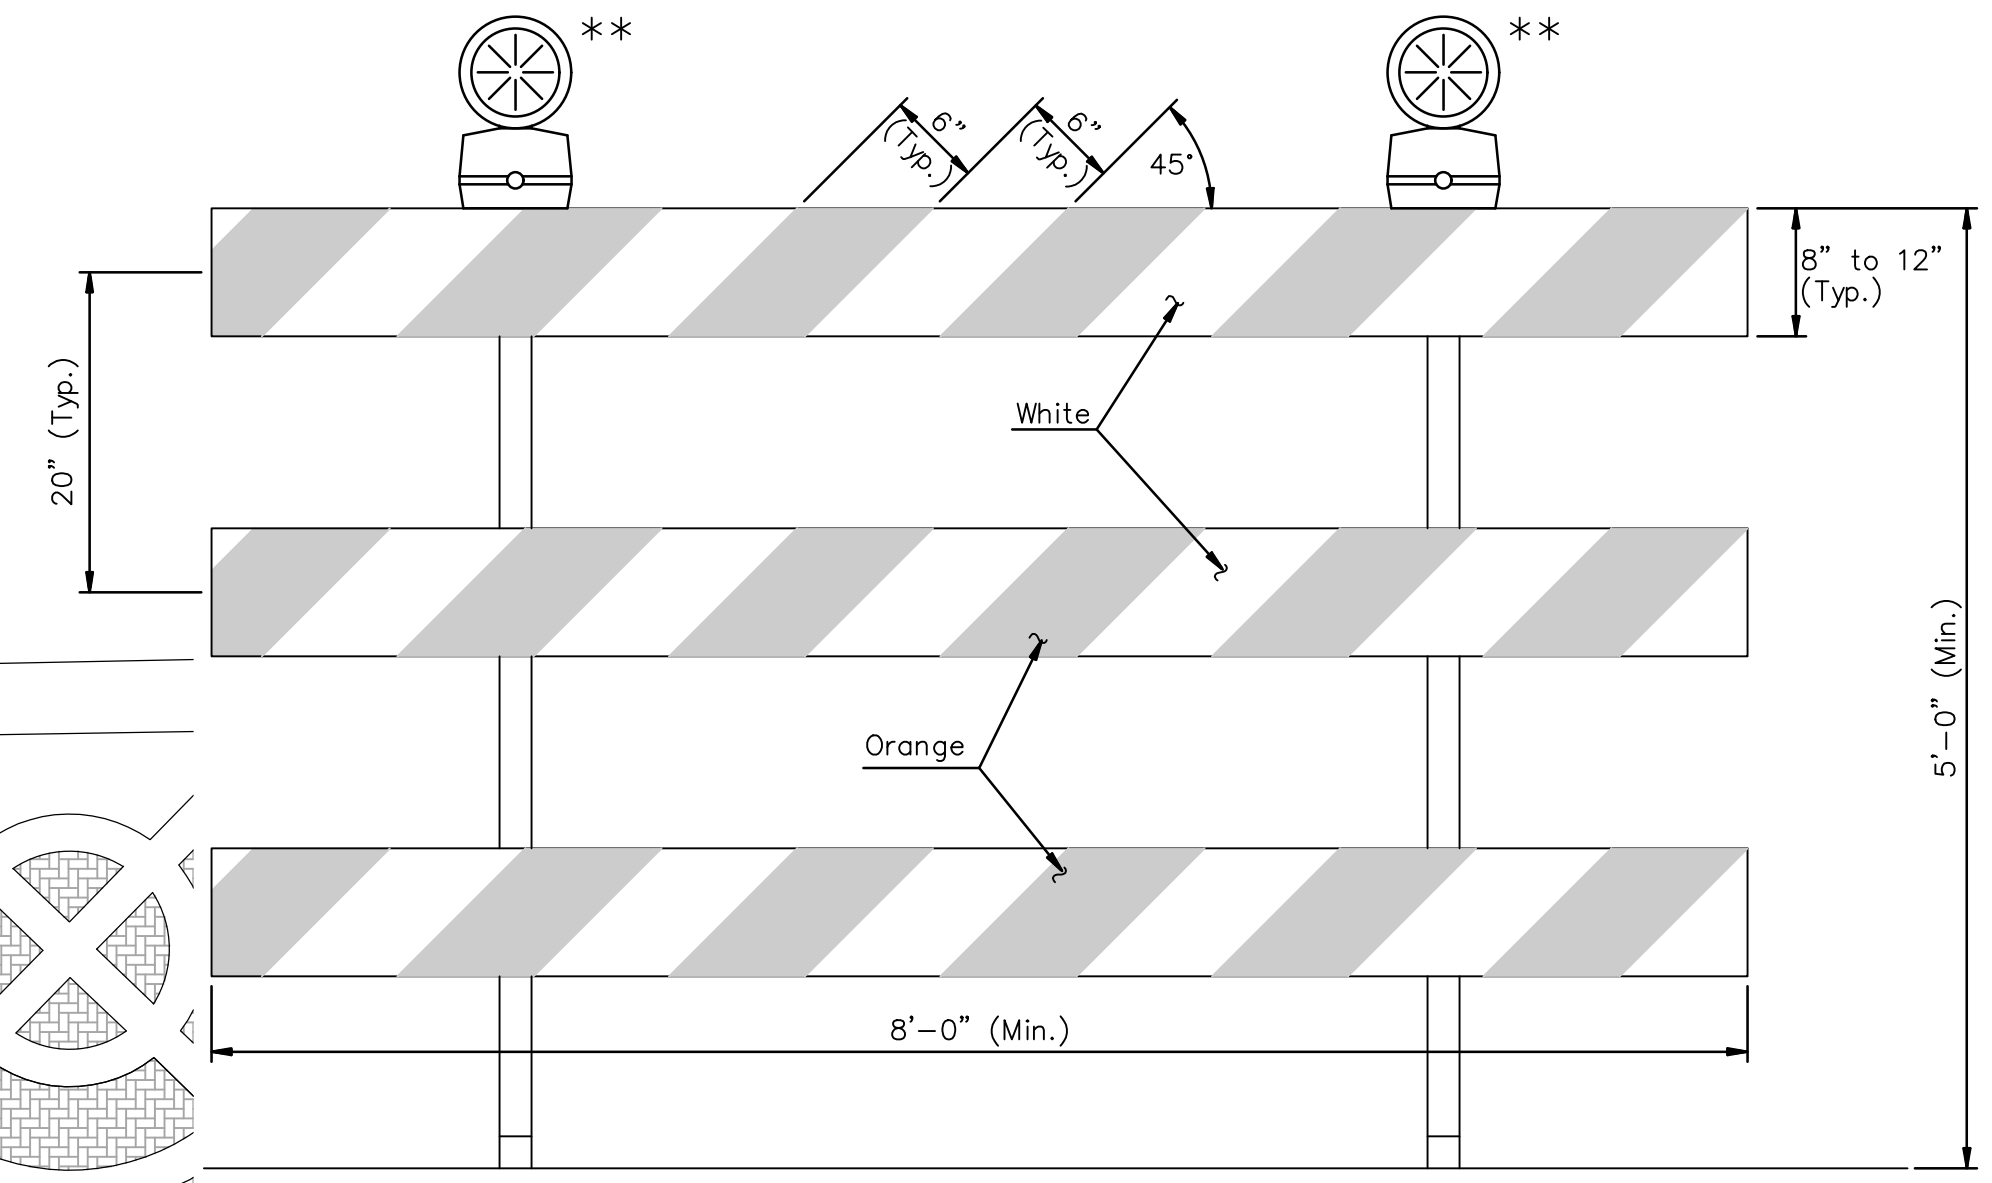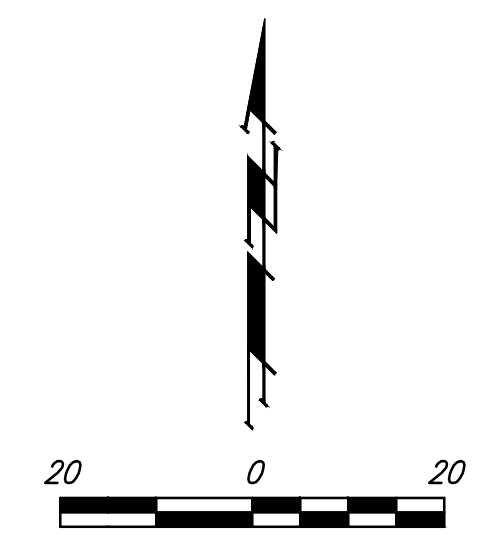

Signs mounted on Type III barricades should not cover more than 50 percent of the top two rails or 33 percent of the total area of the three rails.



Barricade rails shall be plastic and the complete barricade shall be NCHRP 350 compliant. For rails less than 3 feet long, 4 inch wide stripes may be used.

Where barricades extend entirely across a roadway, and where both right and left turns are provided for, the chevron striping shall slope downward in both directions from the center of the road. When a detour is provided the stripes shall slope downward in the direction toward which traffic must turn.

Barricades intended for use on expressways, freeways, and other high speed roadways shall have a minimum of 270 square inches of reflective area facing traffic.

\*\* A minimum of two Type "A" lights shall be used at each location where a Type III barricade or barricades are used. A light shall be mounted on the outside corner at the end barricades when more than one is used. The lens shall be a minimum of 7" in diameter.

All barricades shall be faced with reflective sheeting on the front and back faces.

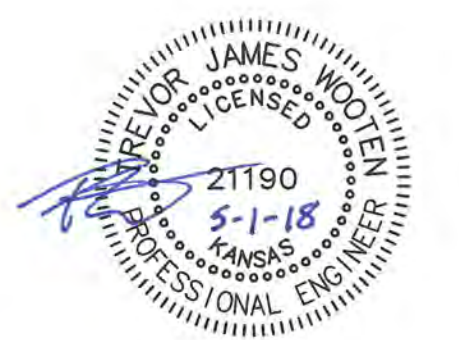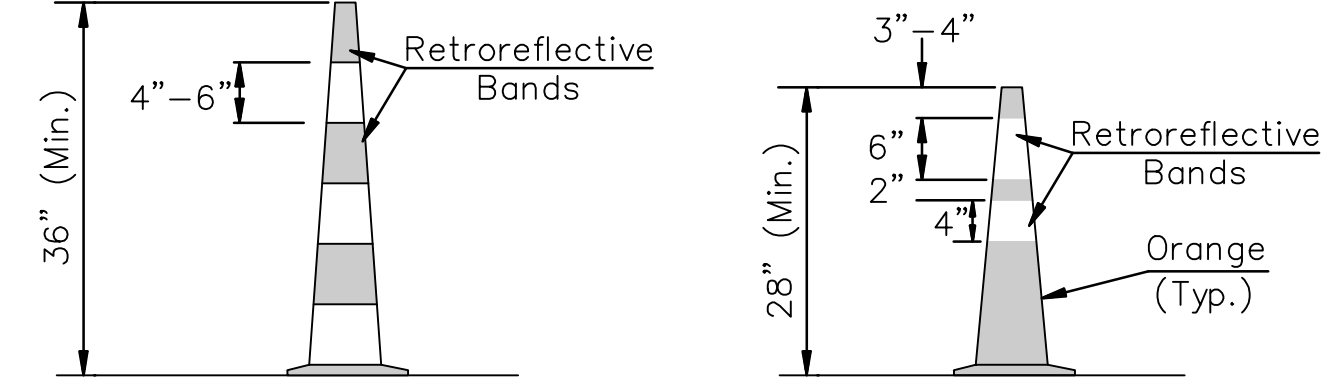

**Baughman Company, P.A.**  
 11515 W. 48th St., Suite 100, Overland Park, KS 66204  
 ENGINEERING, PLANNING, LANDSCAPE ARCHITECTURE  
 Baughman

**PARKSTONE ADDITION**  
**TRAFFIC CONTROL PLAN**  
**STORM WATER SEWER IMPROVEMENTS**