
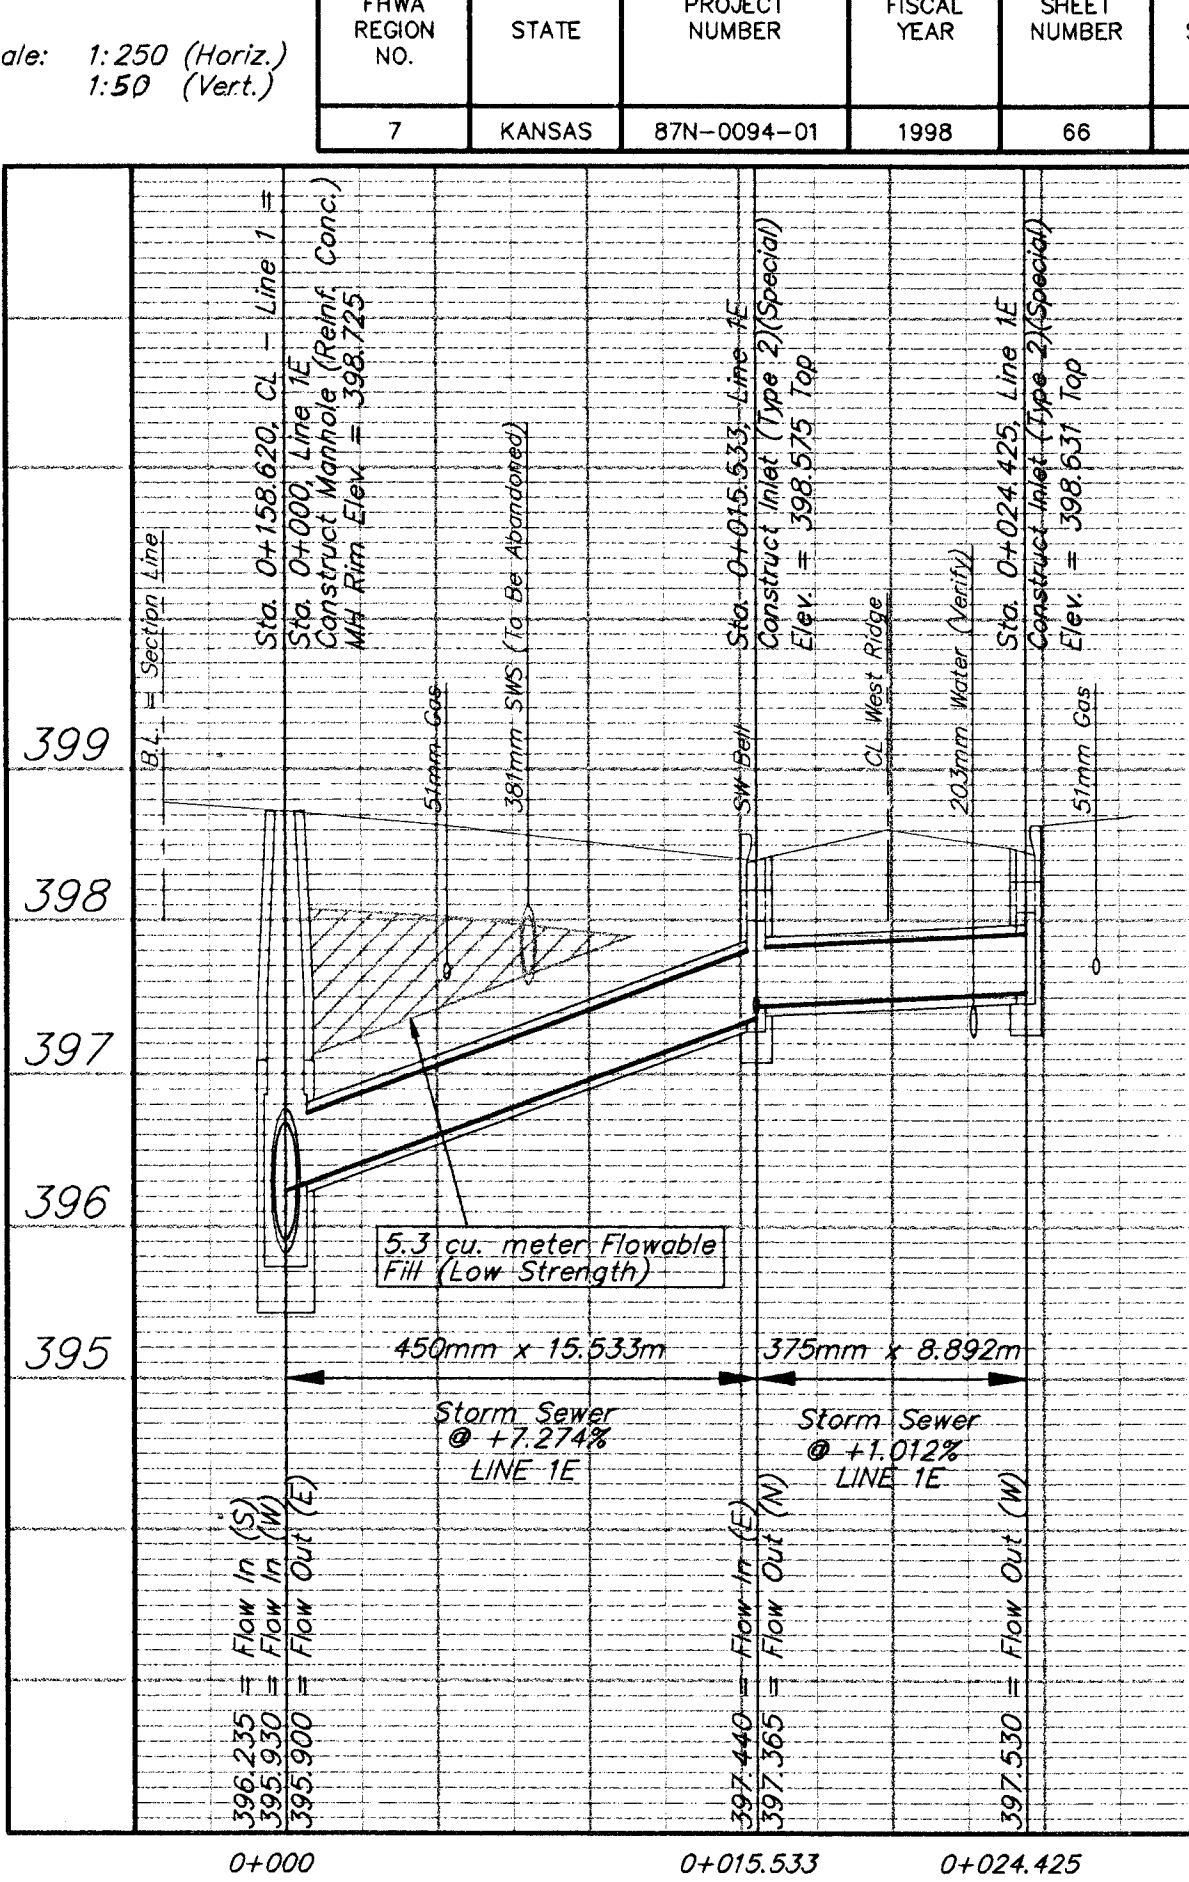
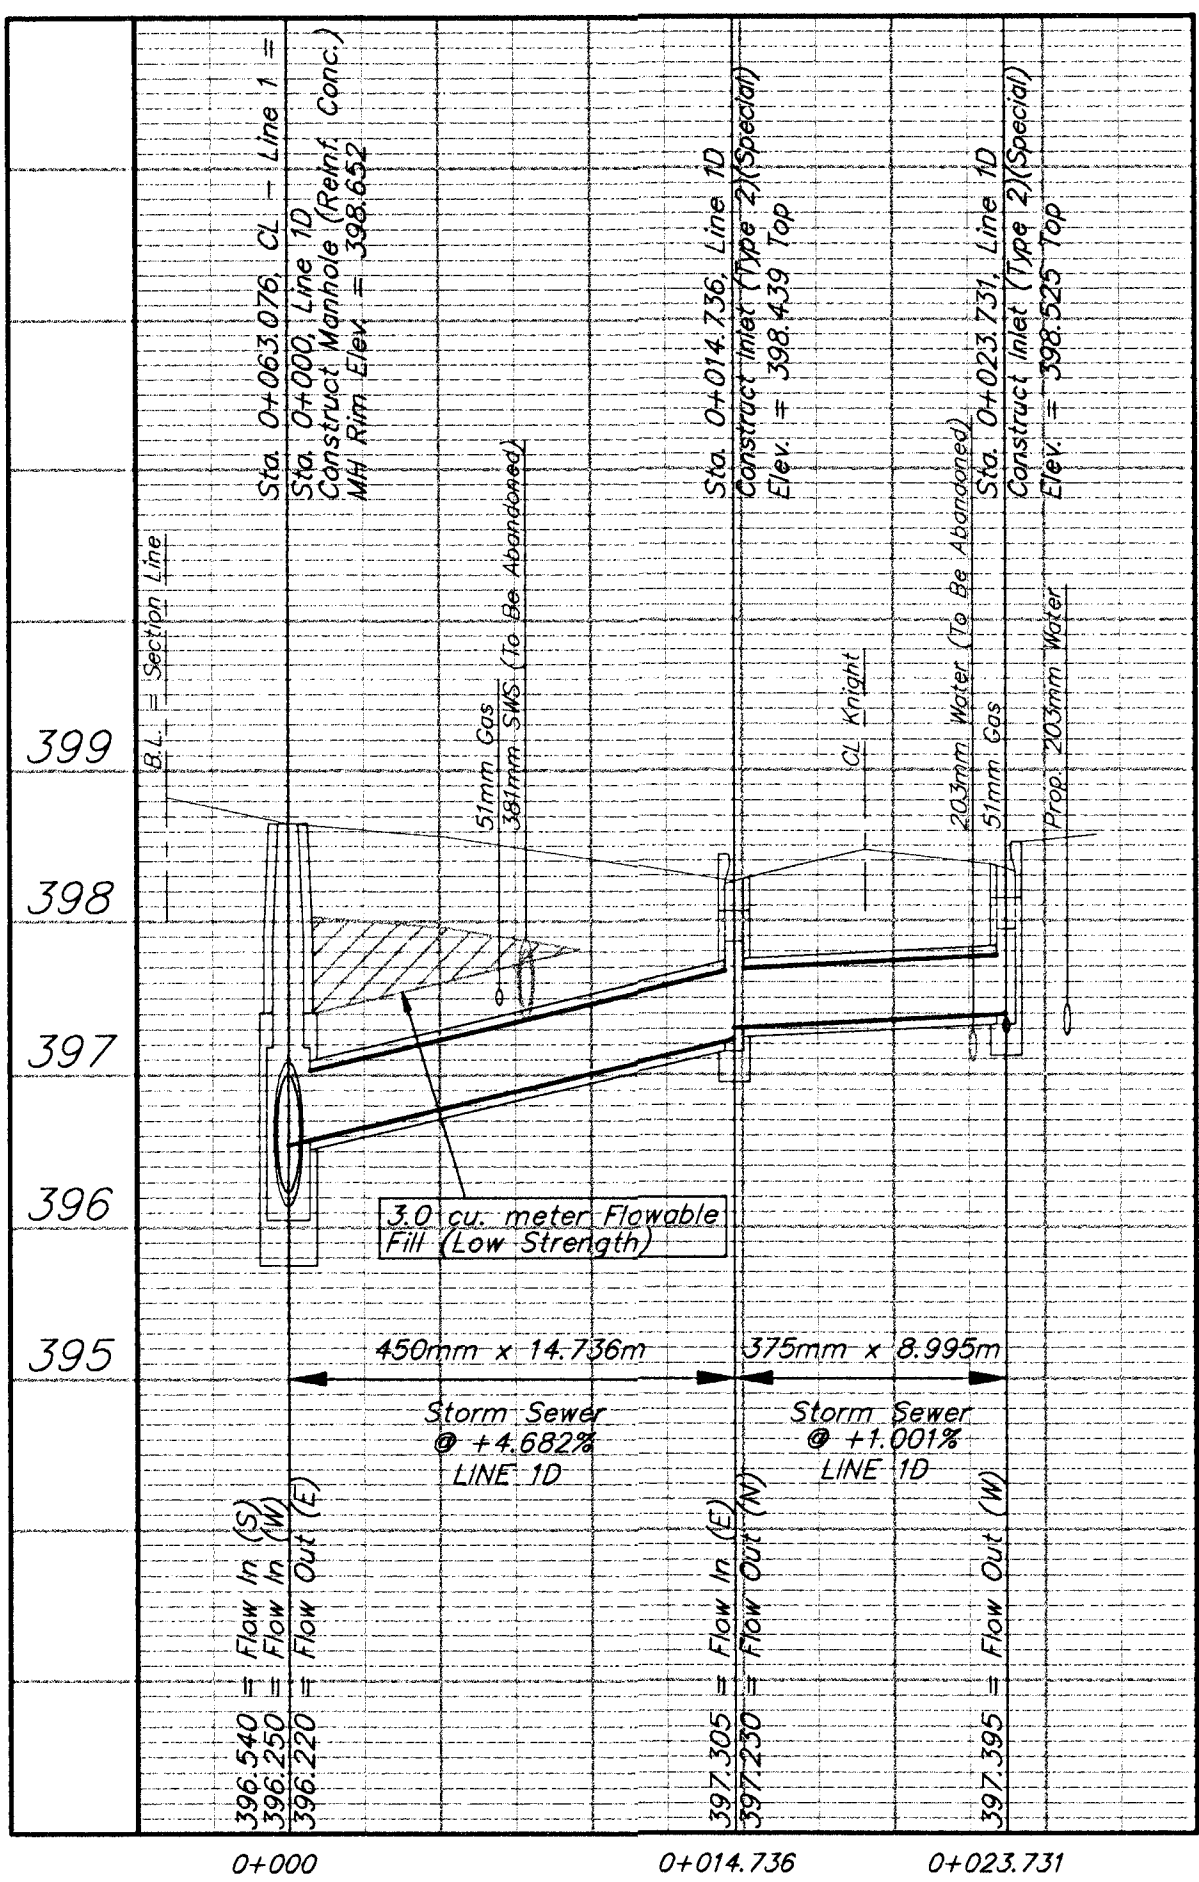
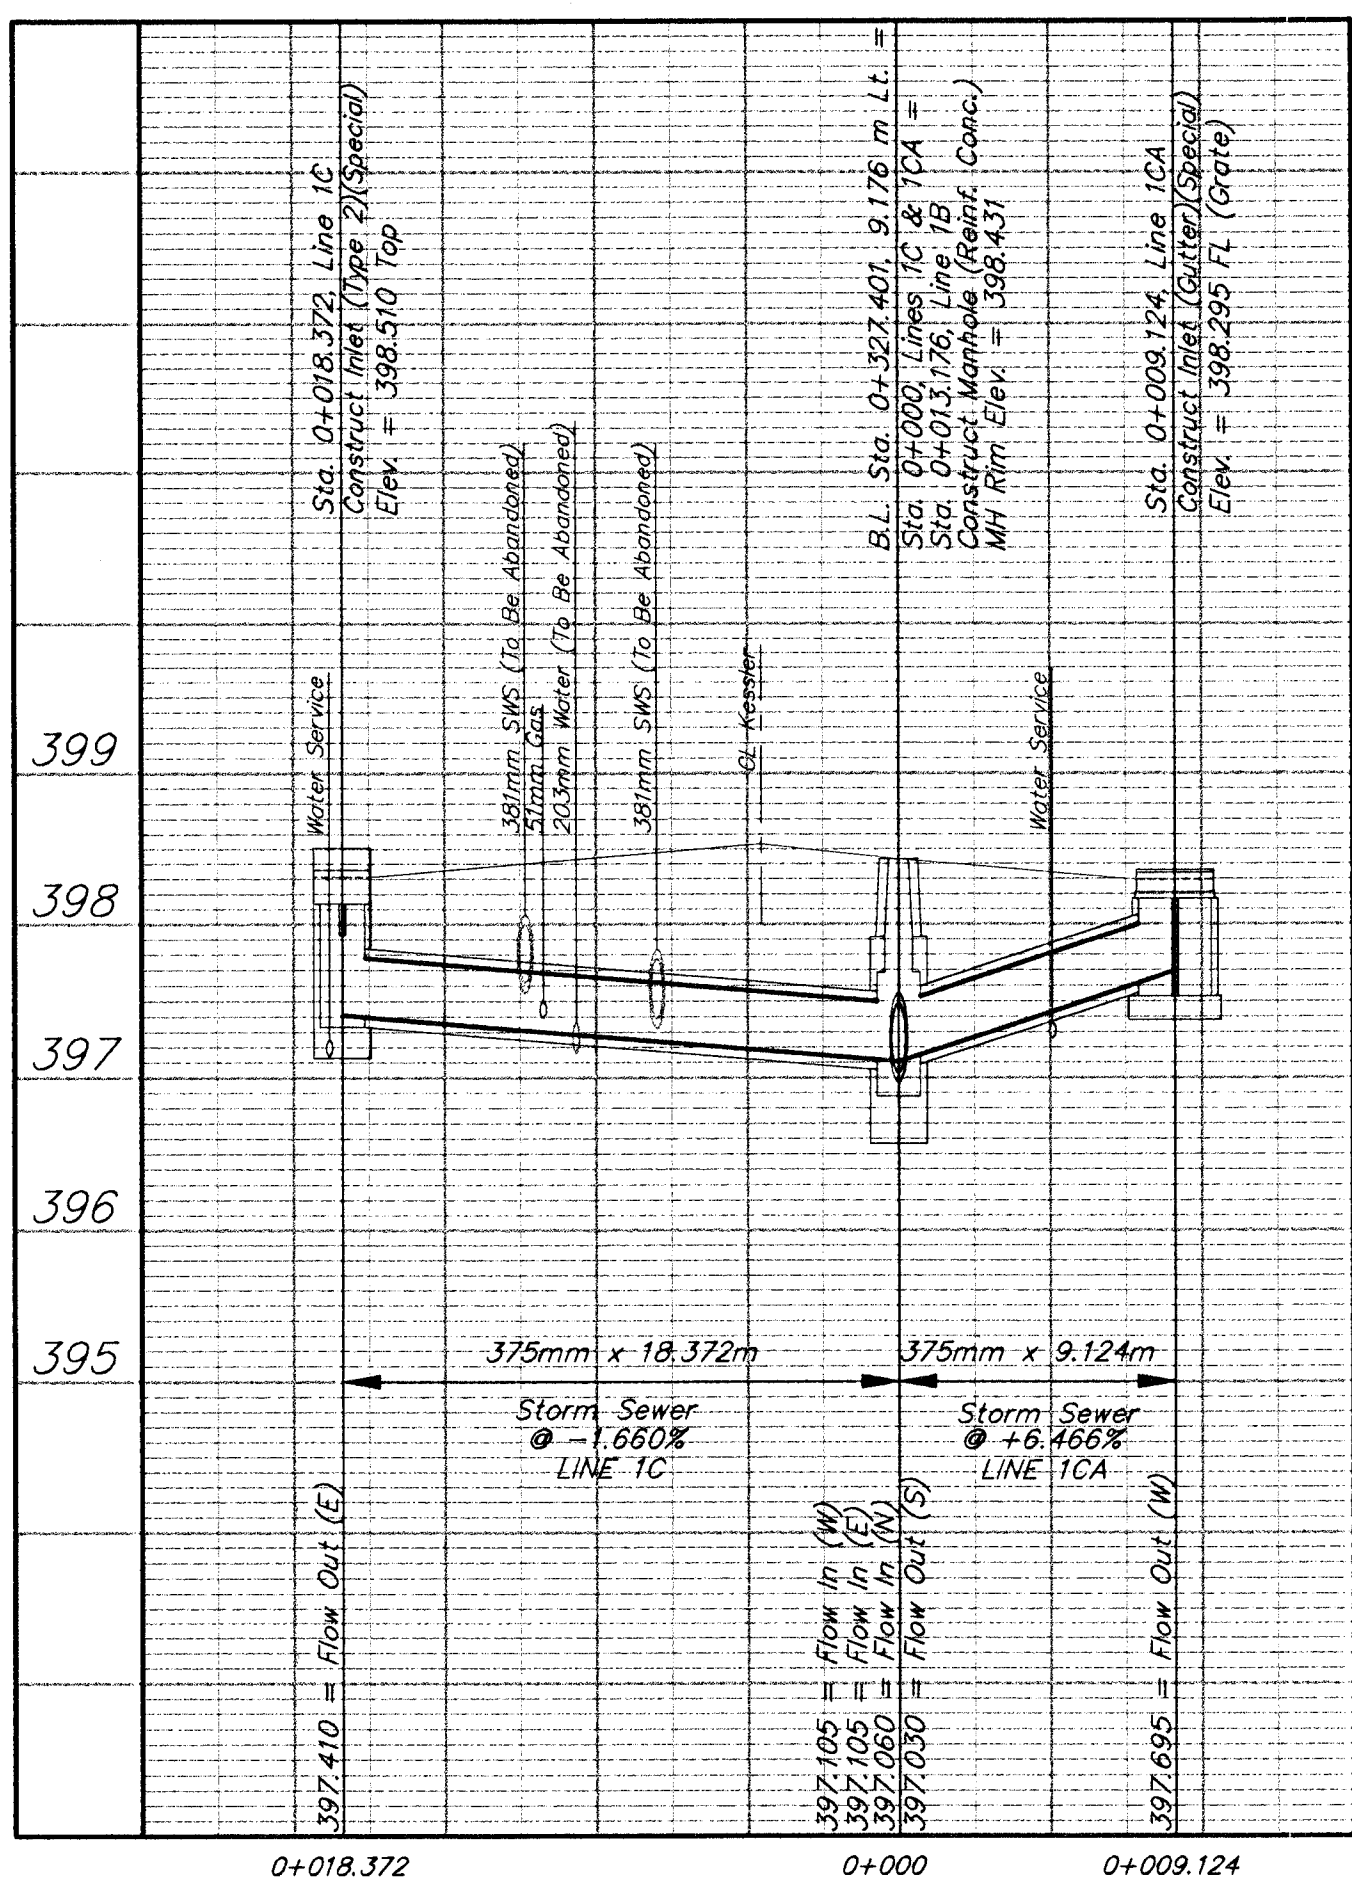
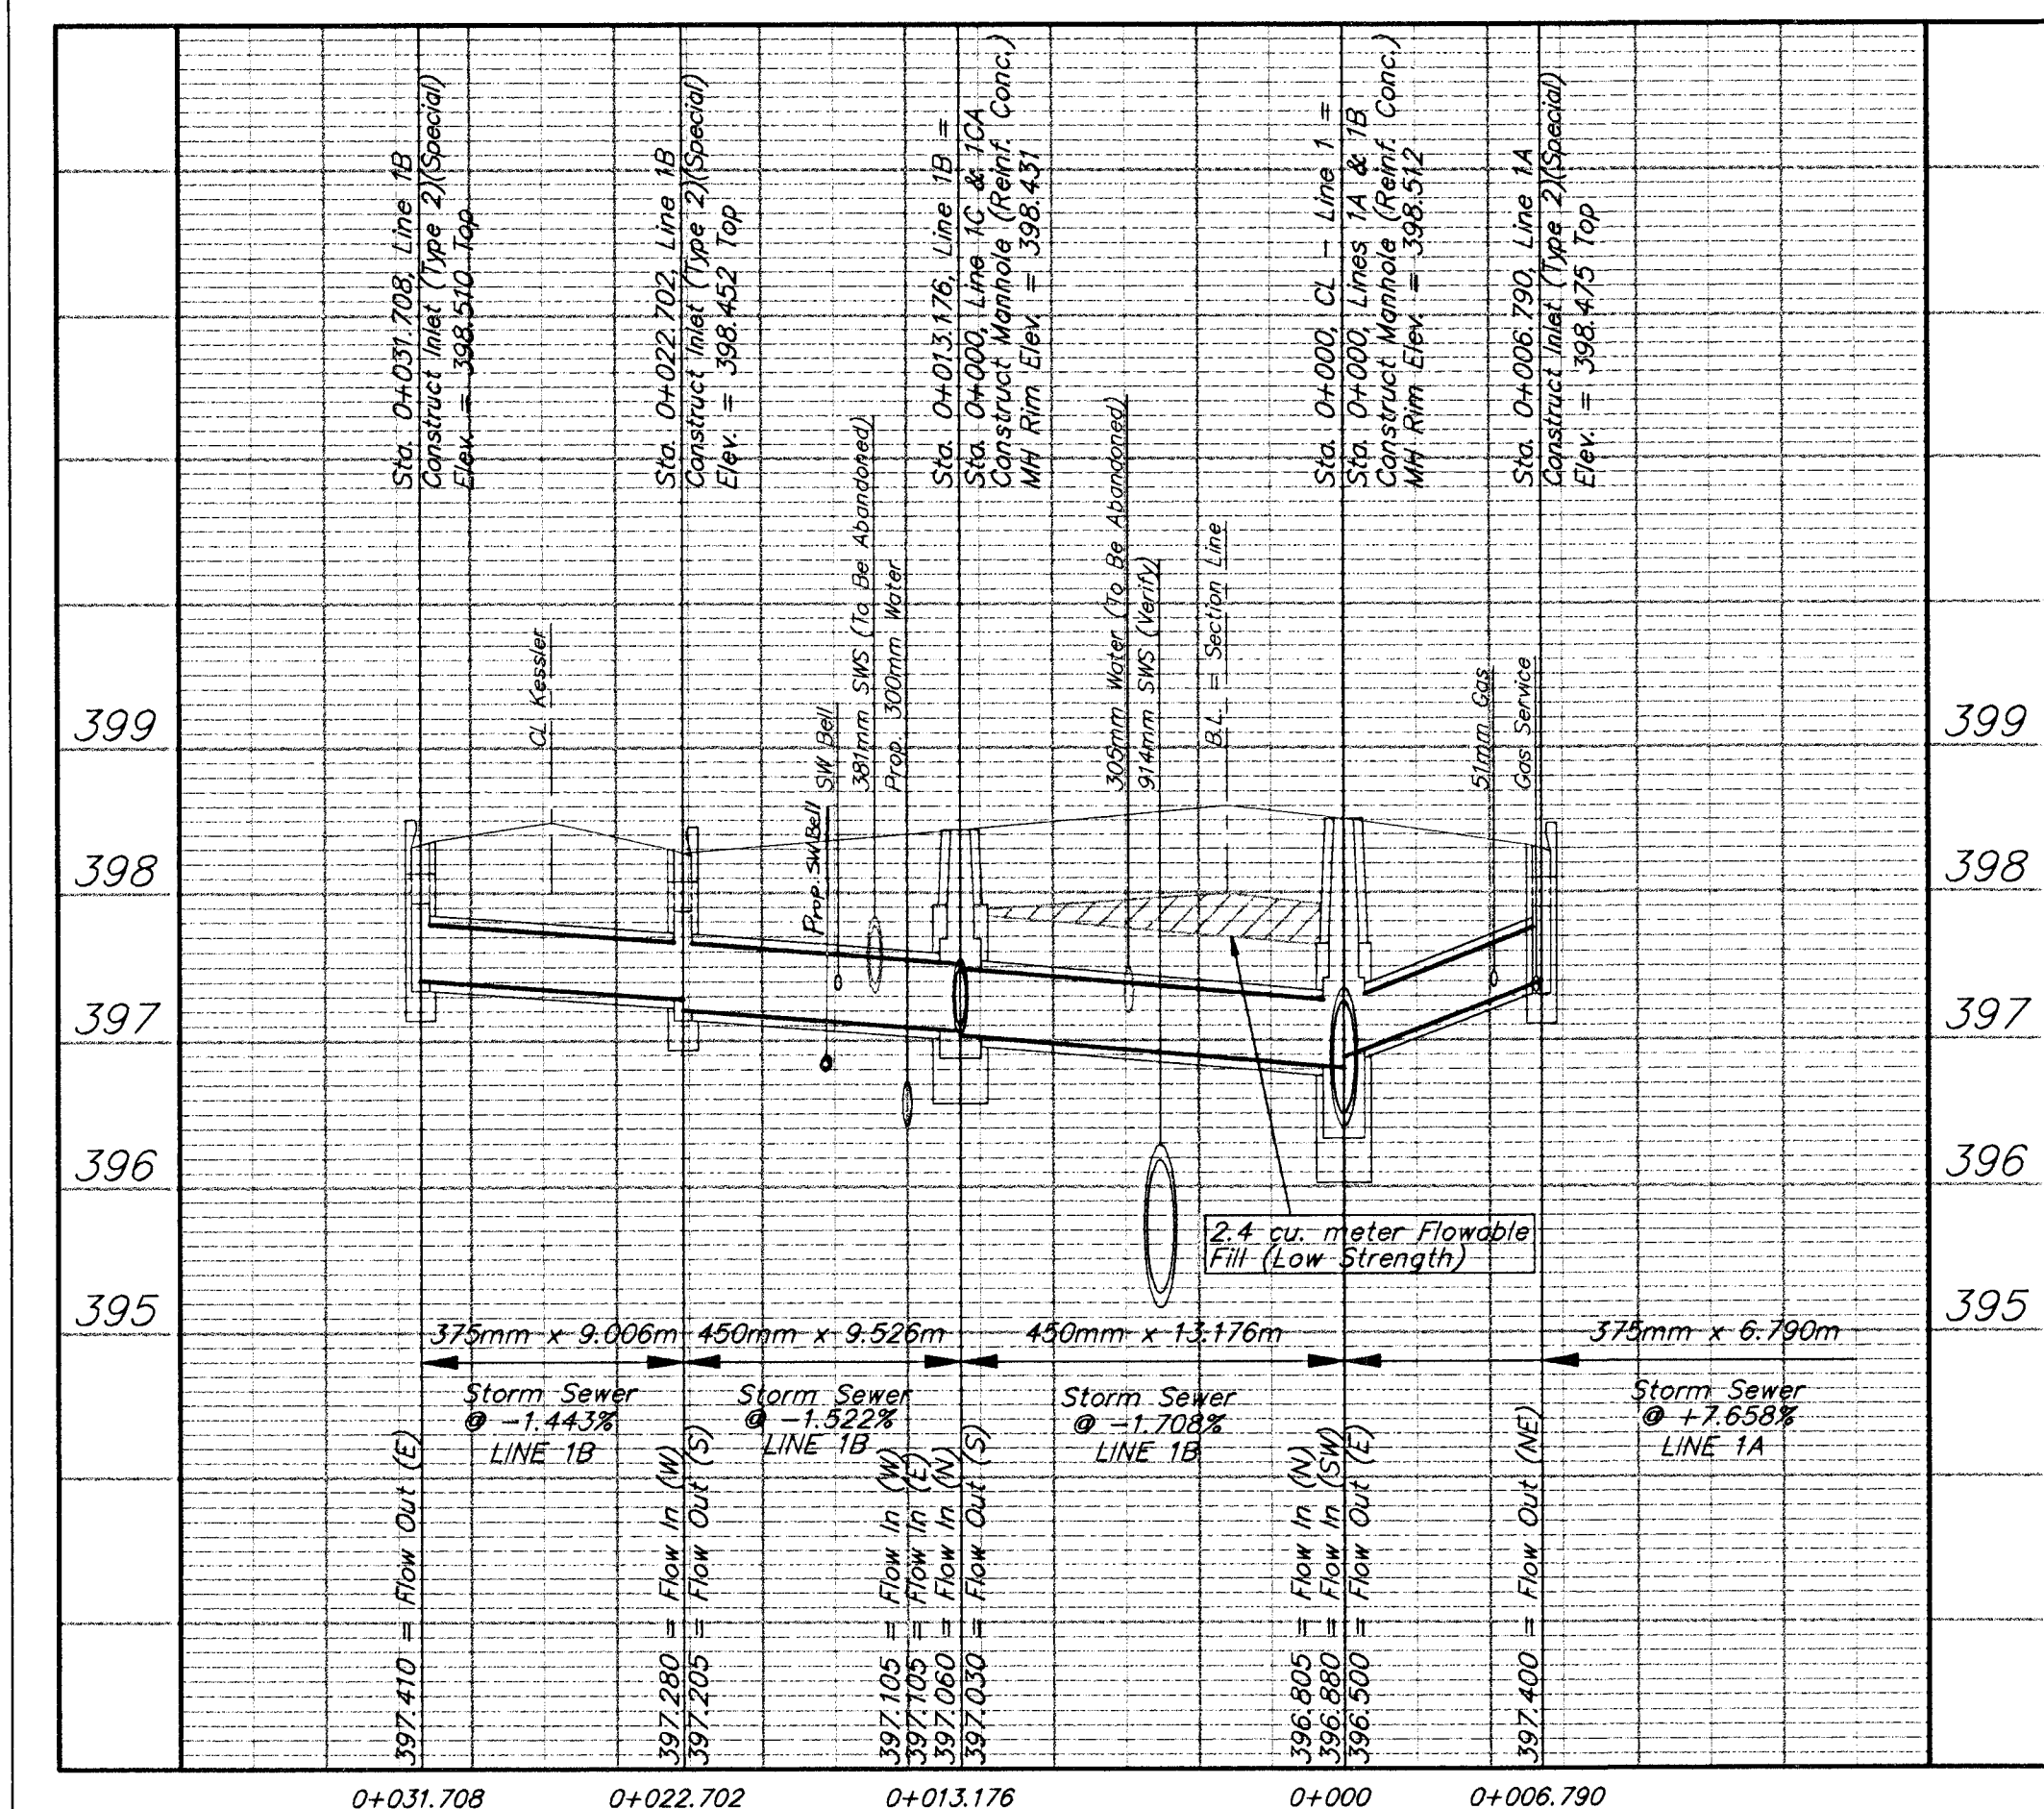
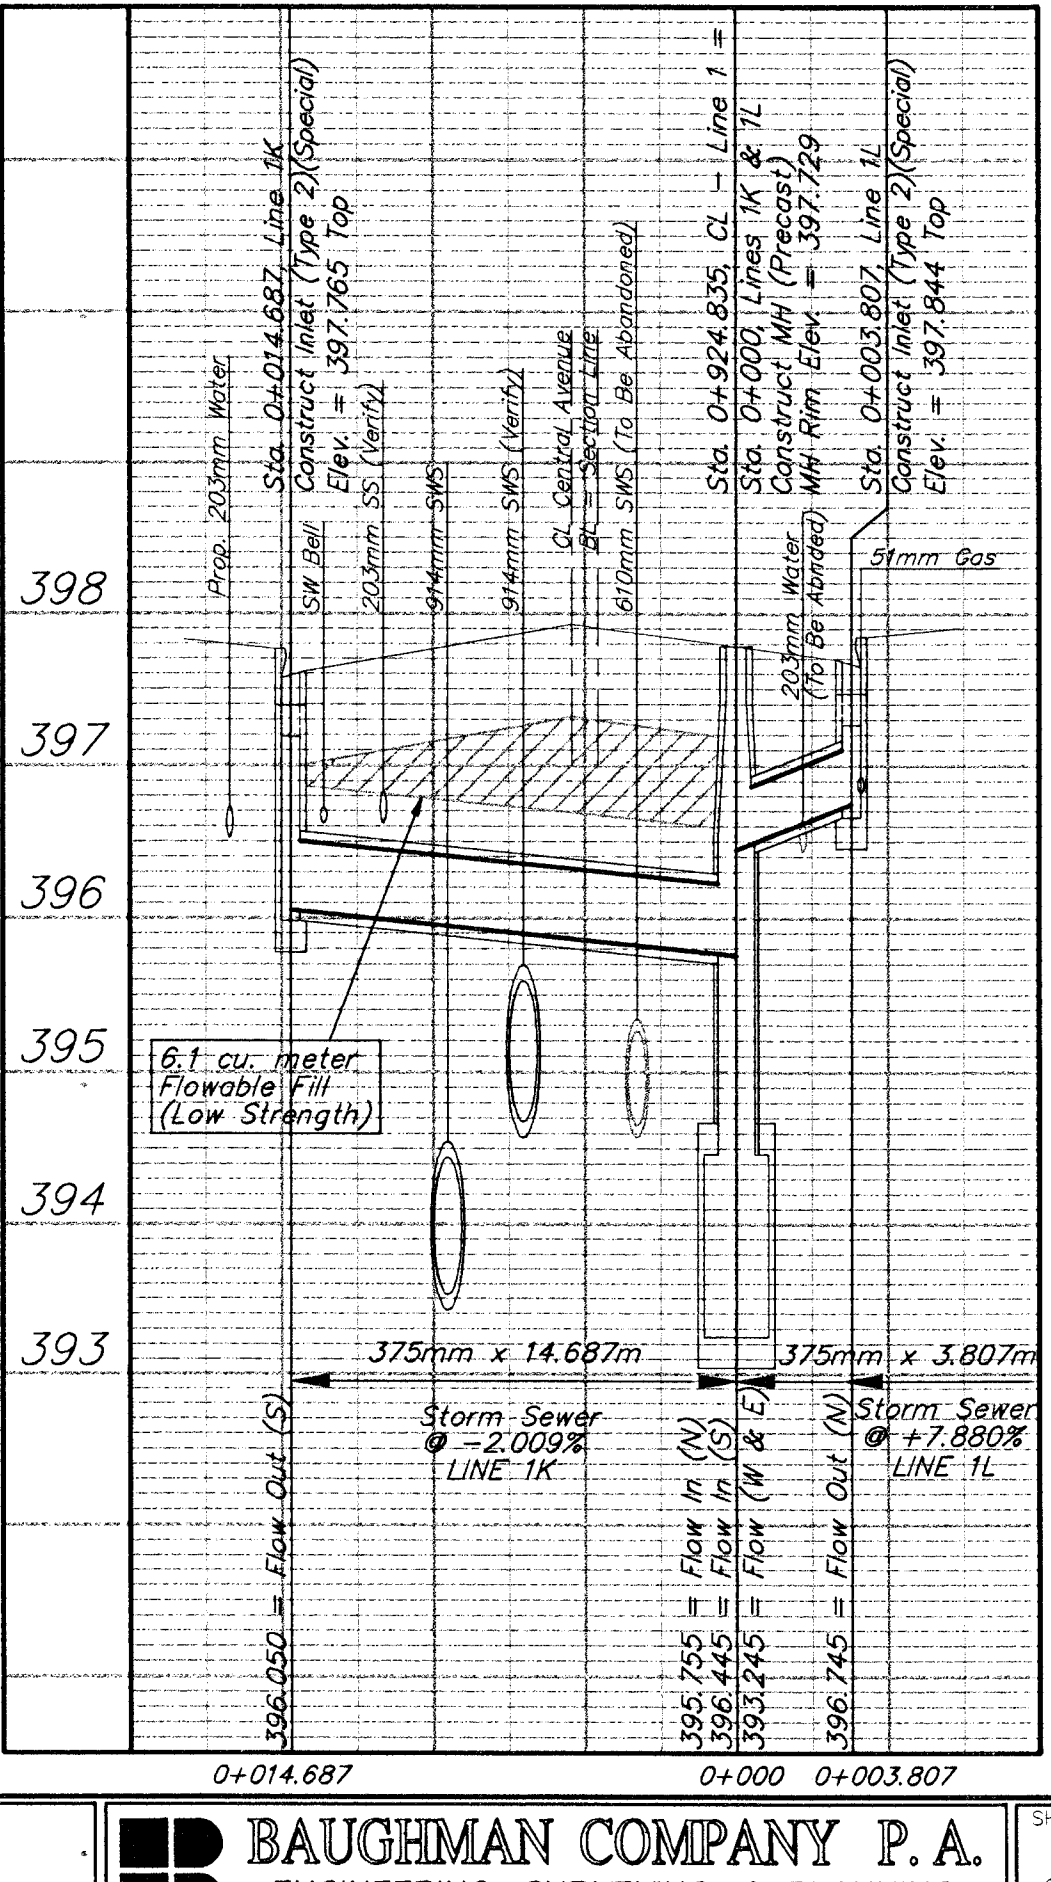
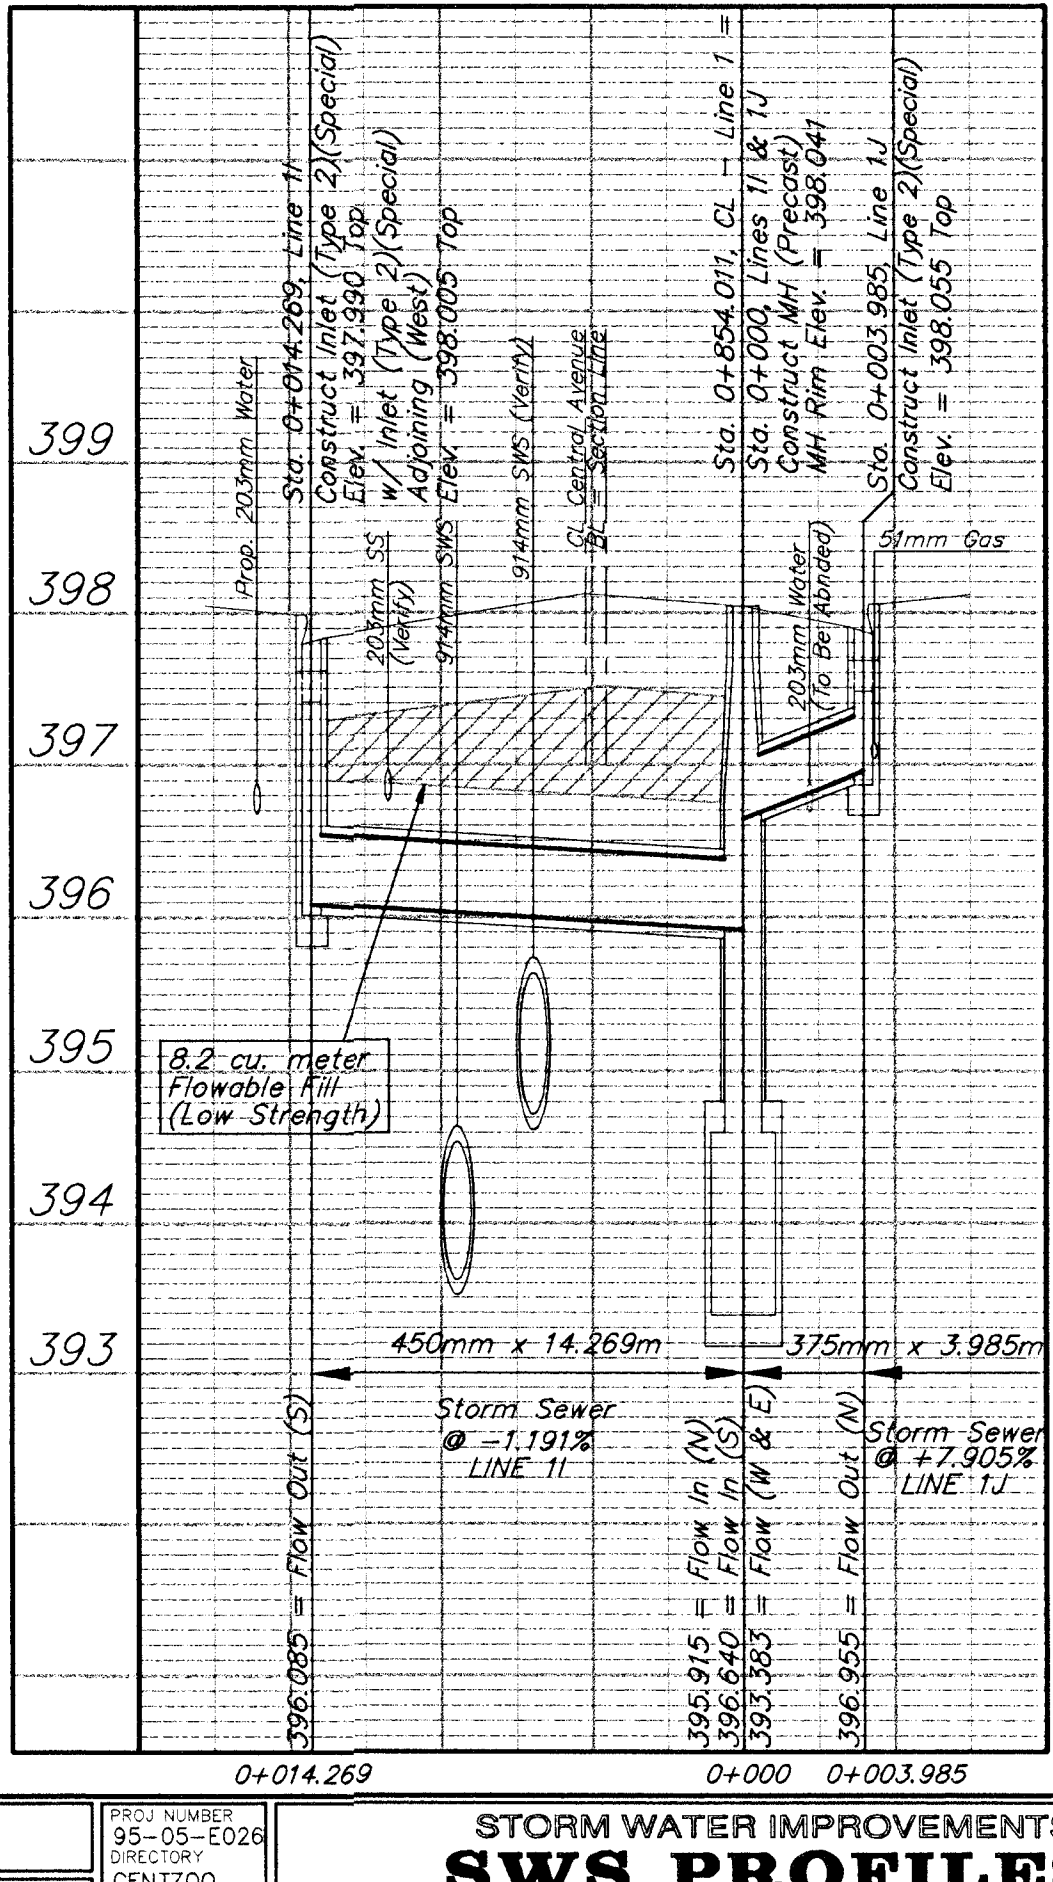
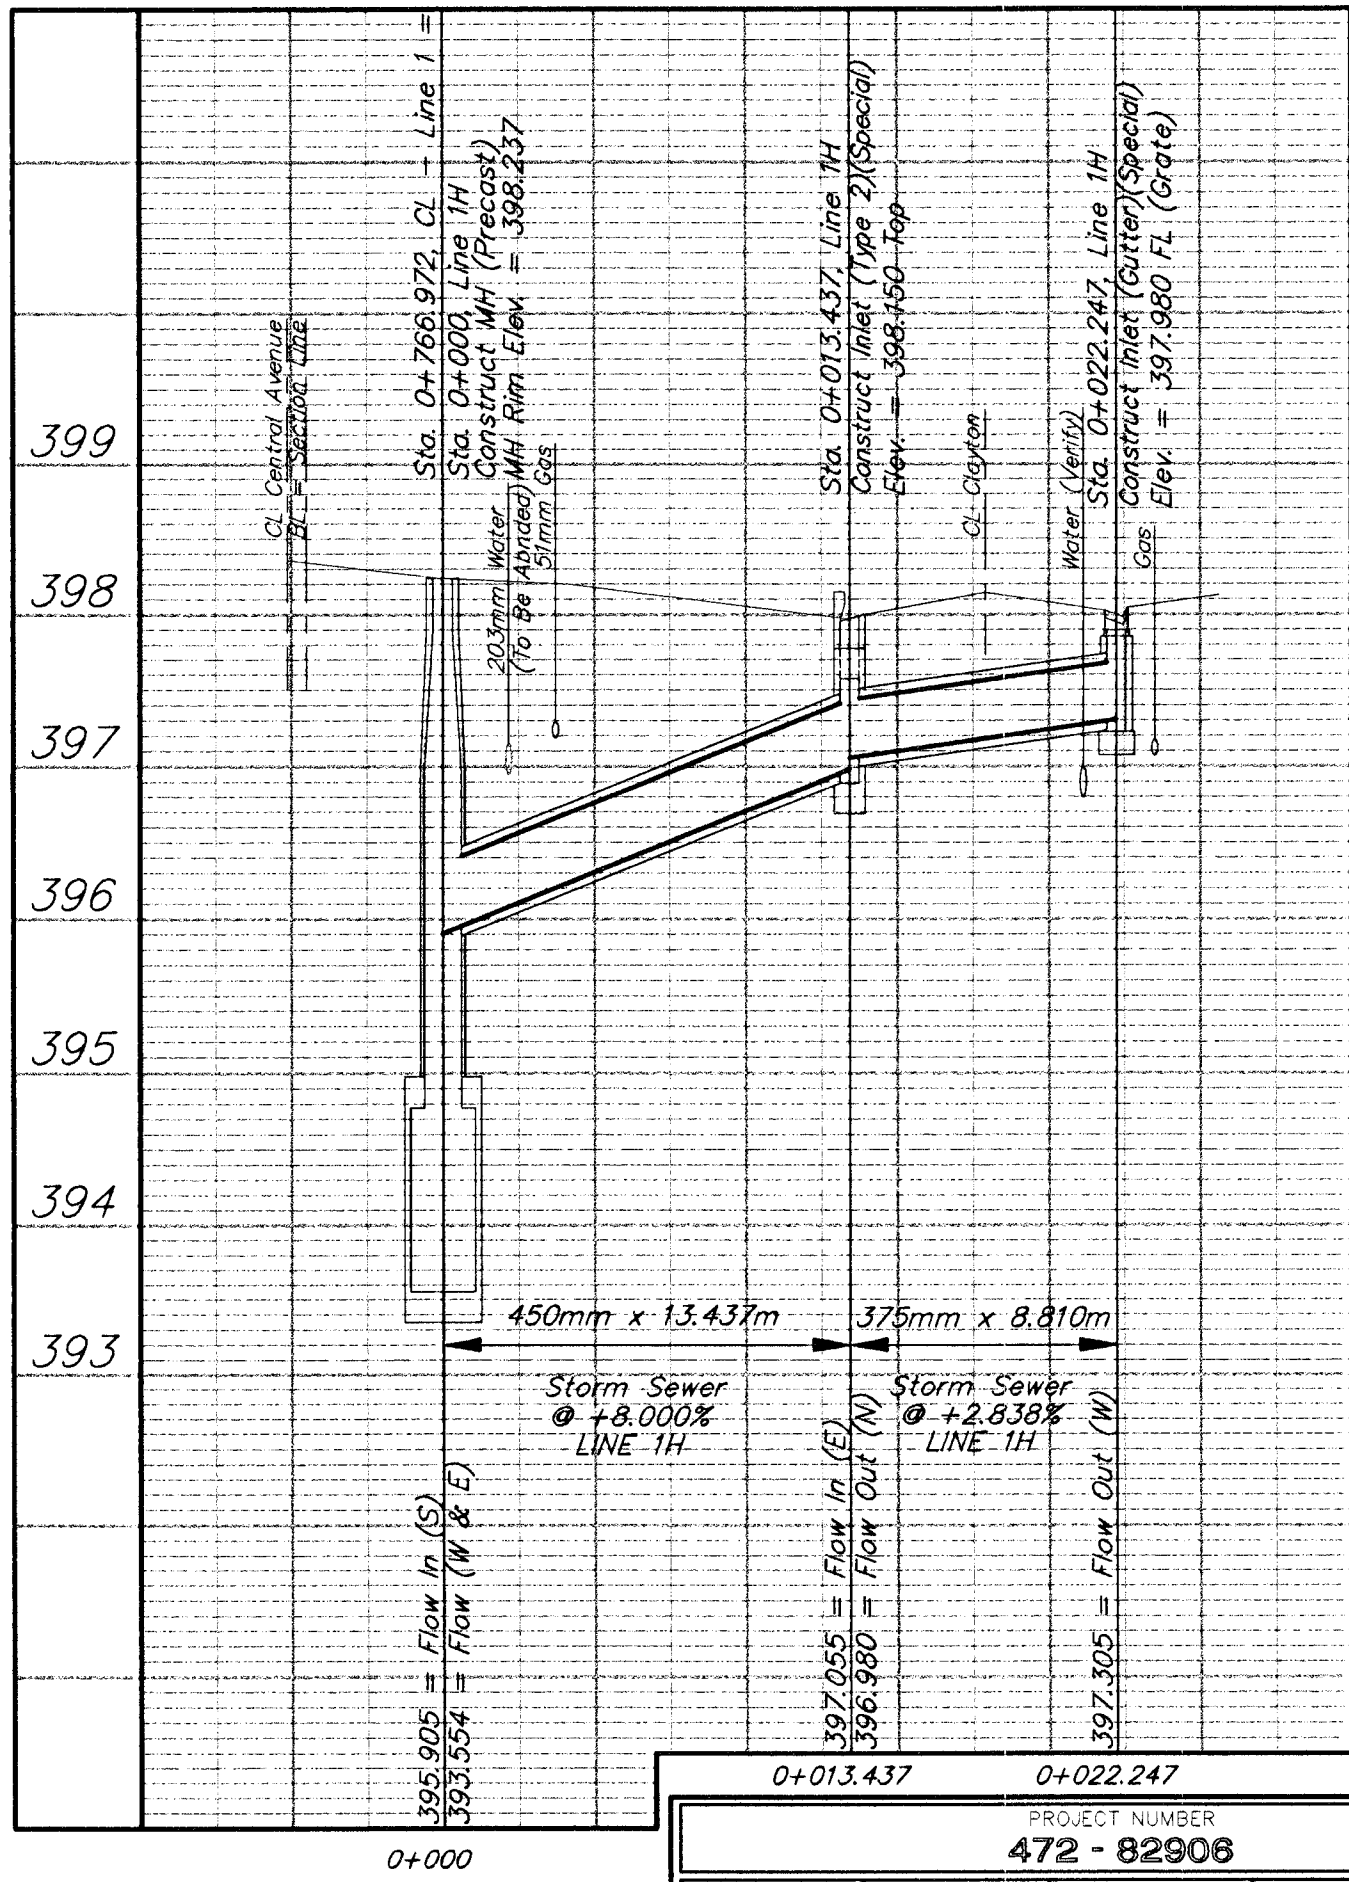
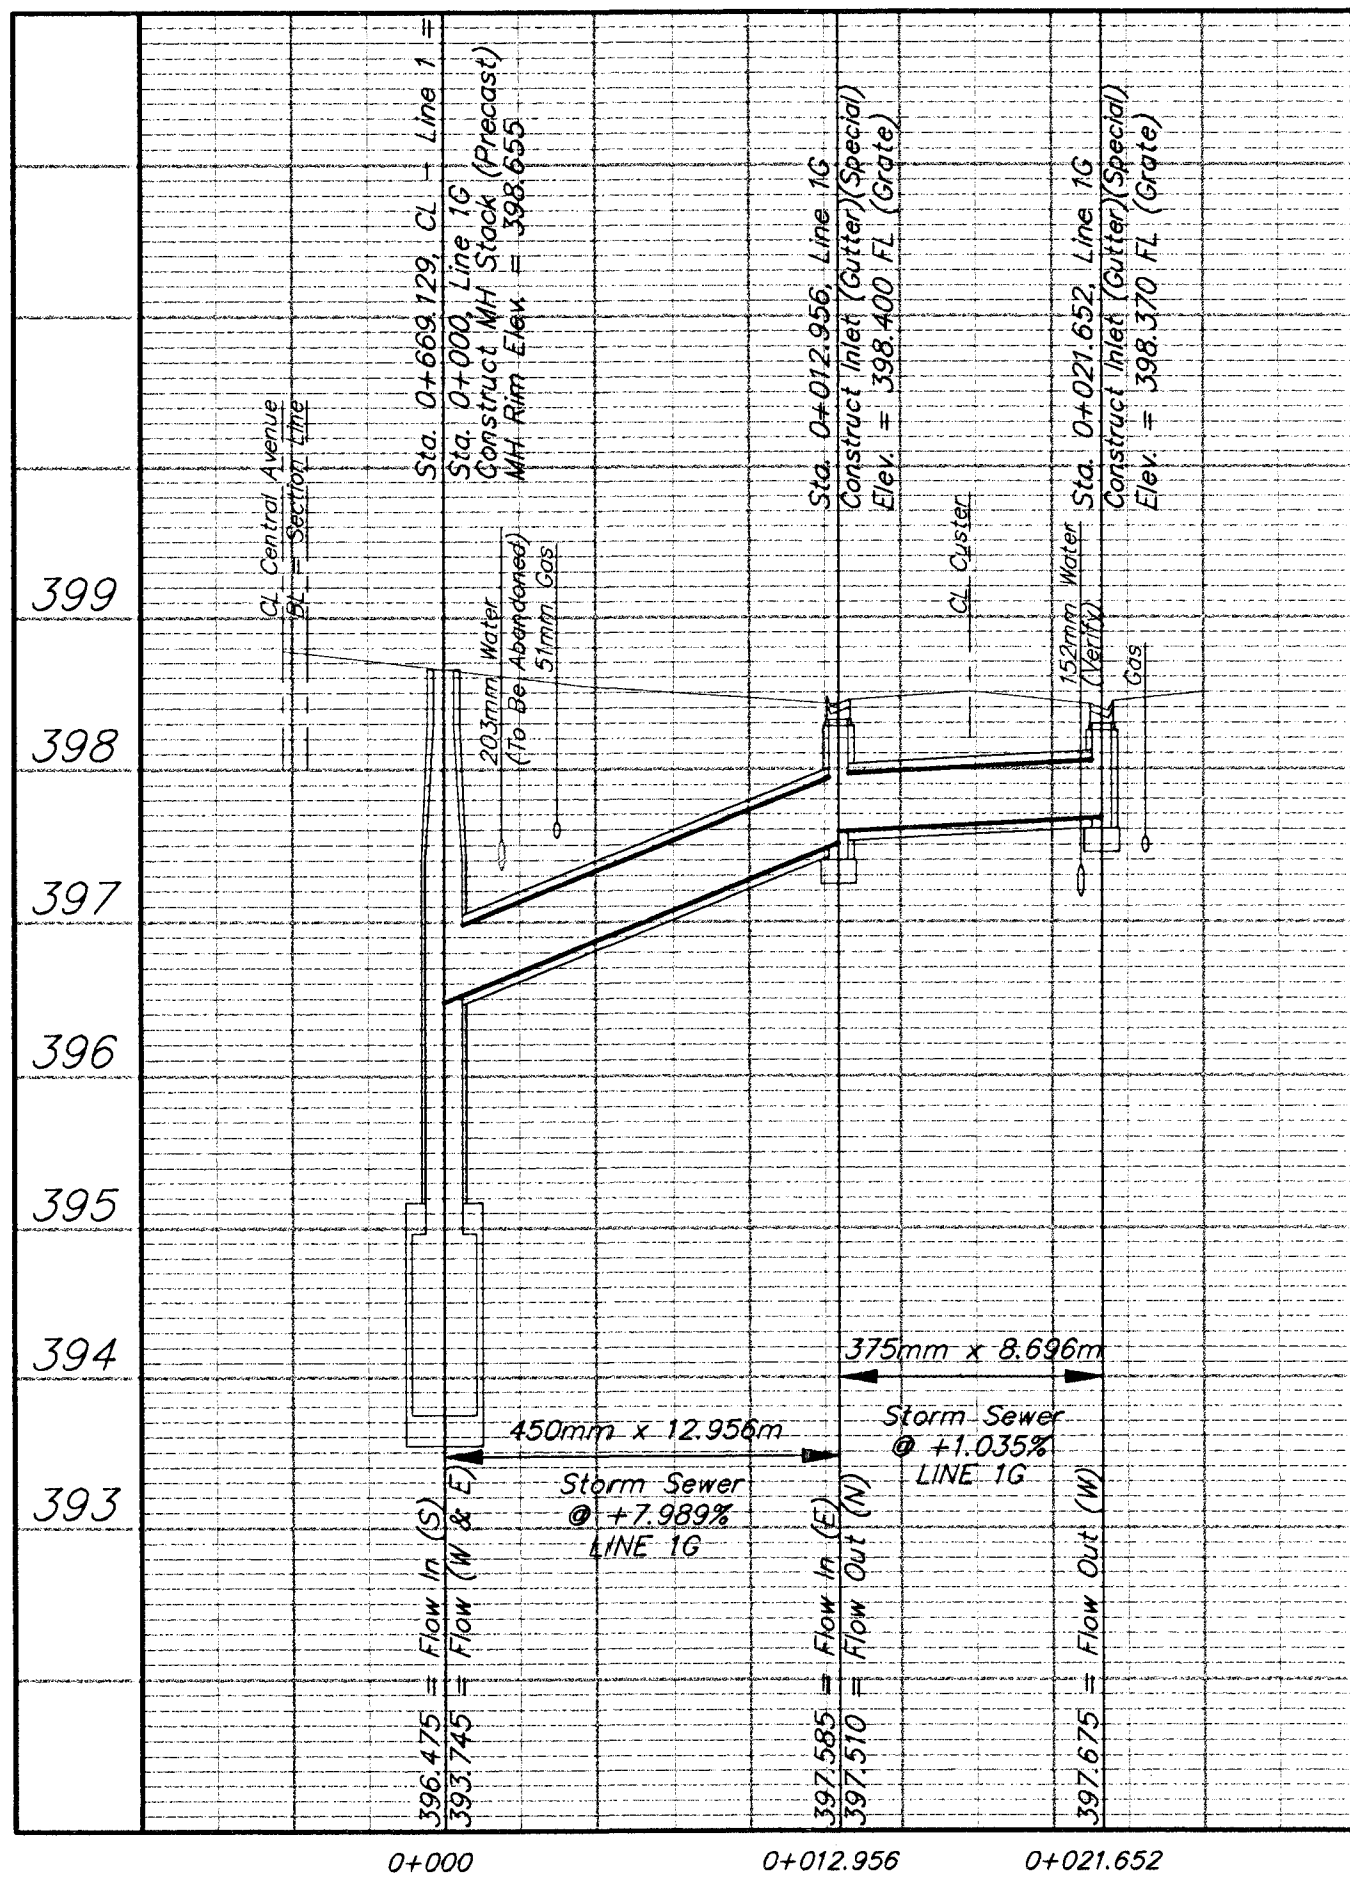


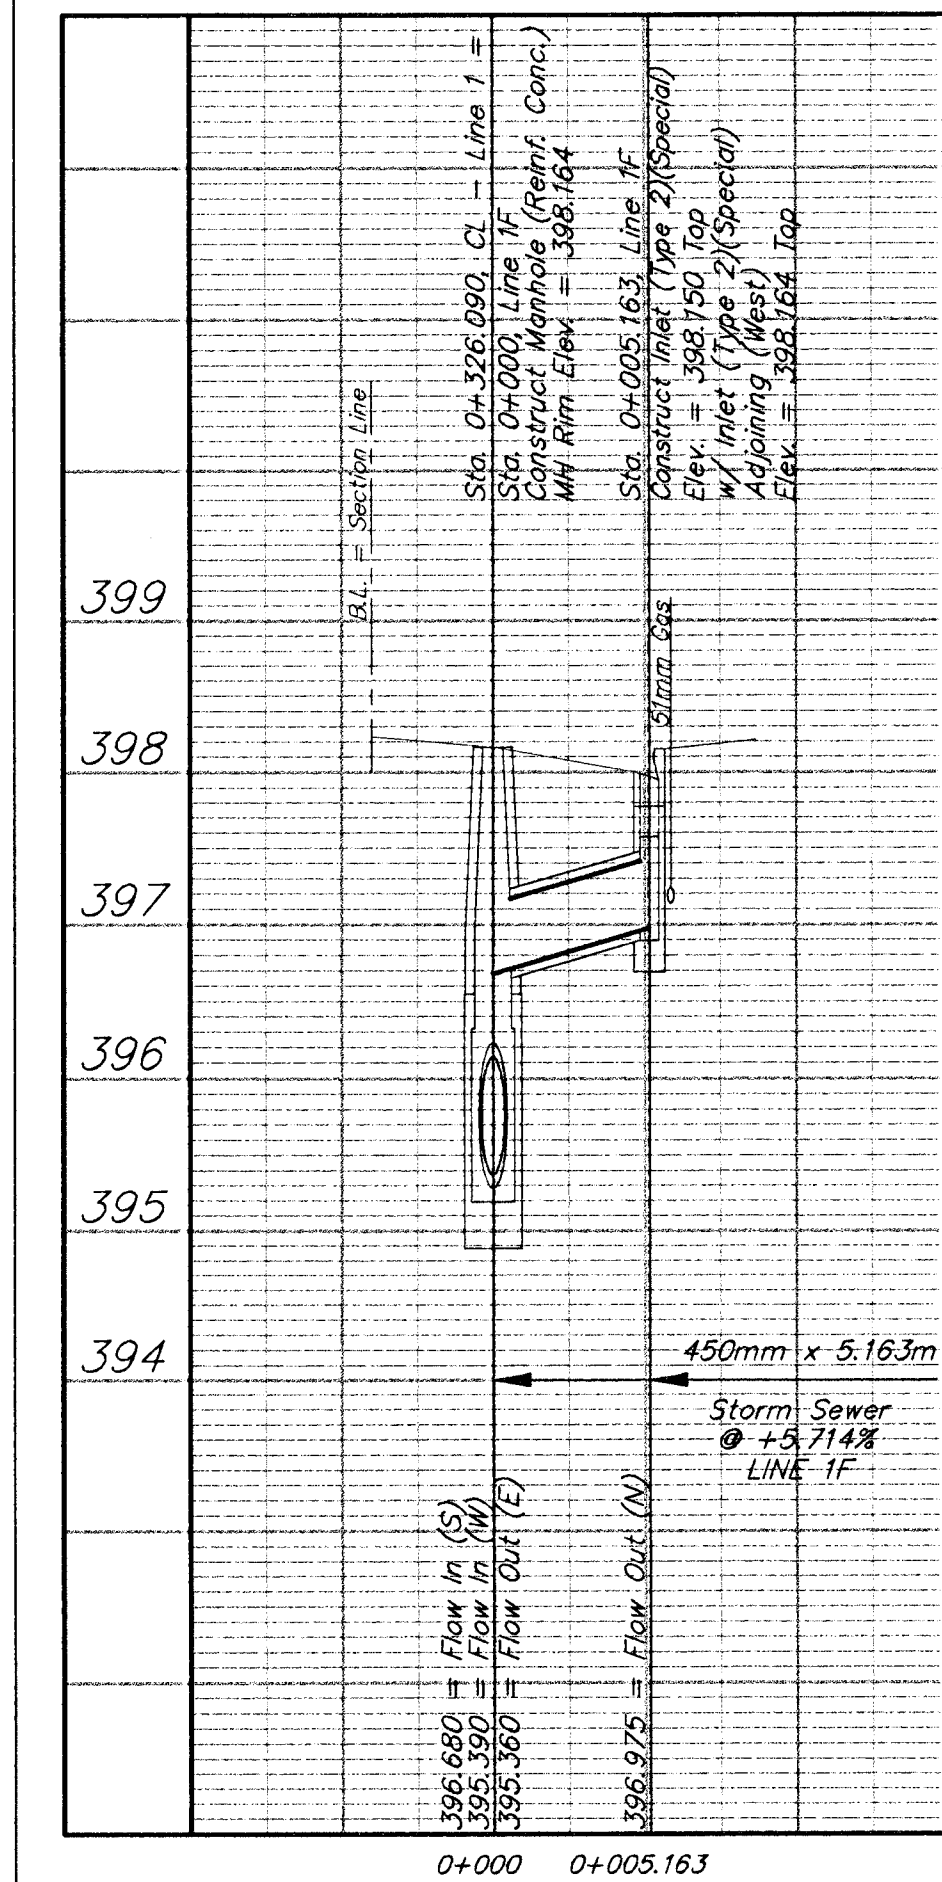

PROJECT NUMBER
472 - 82908

DESIGN STAFF
DRAWN STAFF
APPROVED JFB
DATE NOV 98
SCALE NOTED

PROJ. NUMBER
95-05-E026
DRC: JFB
CENTZOO
SHEET NAME
SWSPROF1

STORM WATER IMPROVEMENTS
SWS PROFILES
CENTRAL AVENUE - PHASE 1 - WEST ST TO MCLEAN

BAUGHMAN COMPANY P.A.
ENGINEERING, SURVEYING, & PLANNING
316-262-7271 • 315 ELLIS • WICHITA, KANSAS 67211