
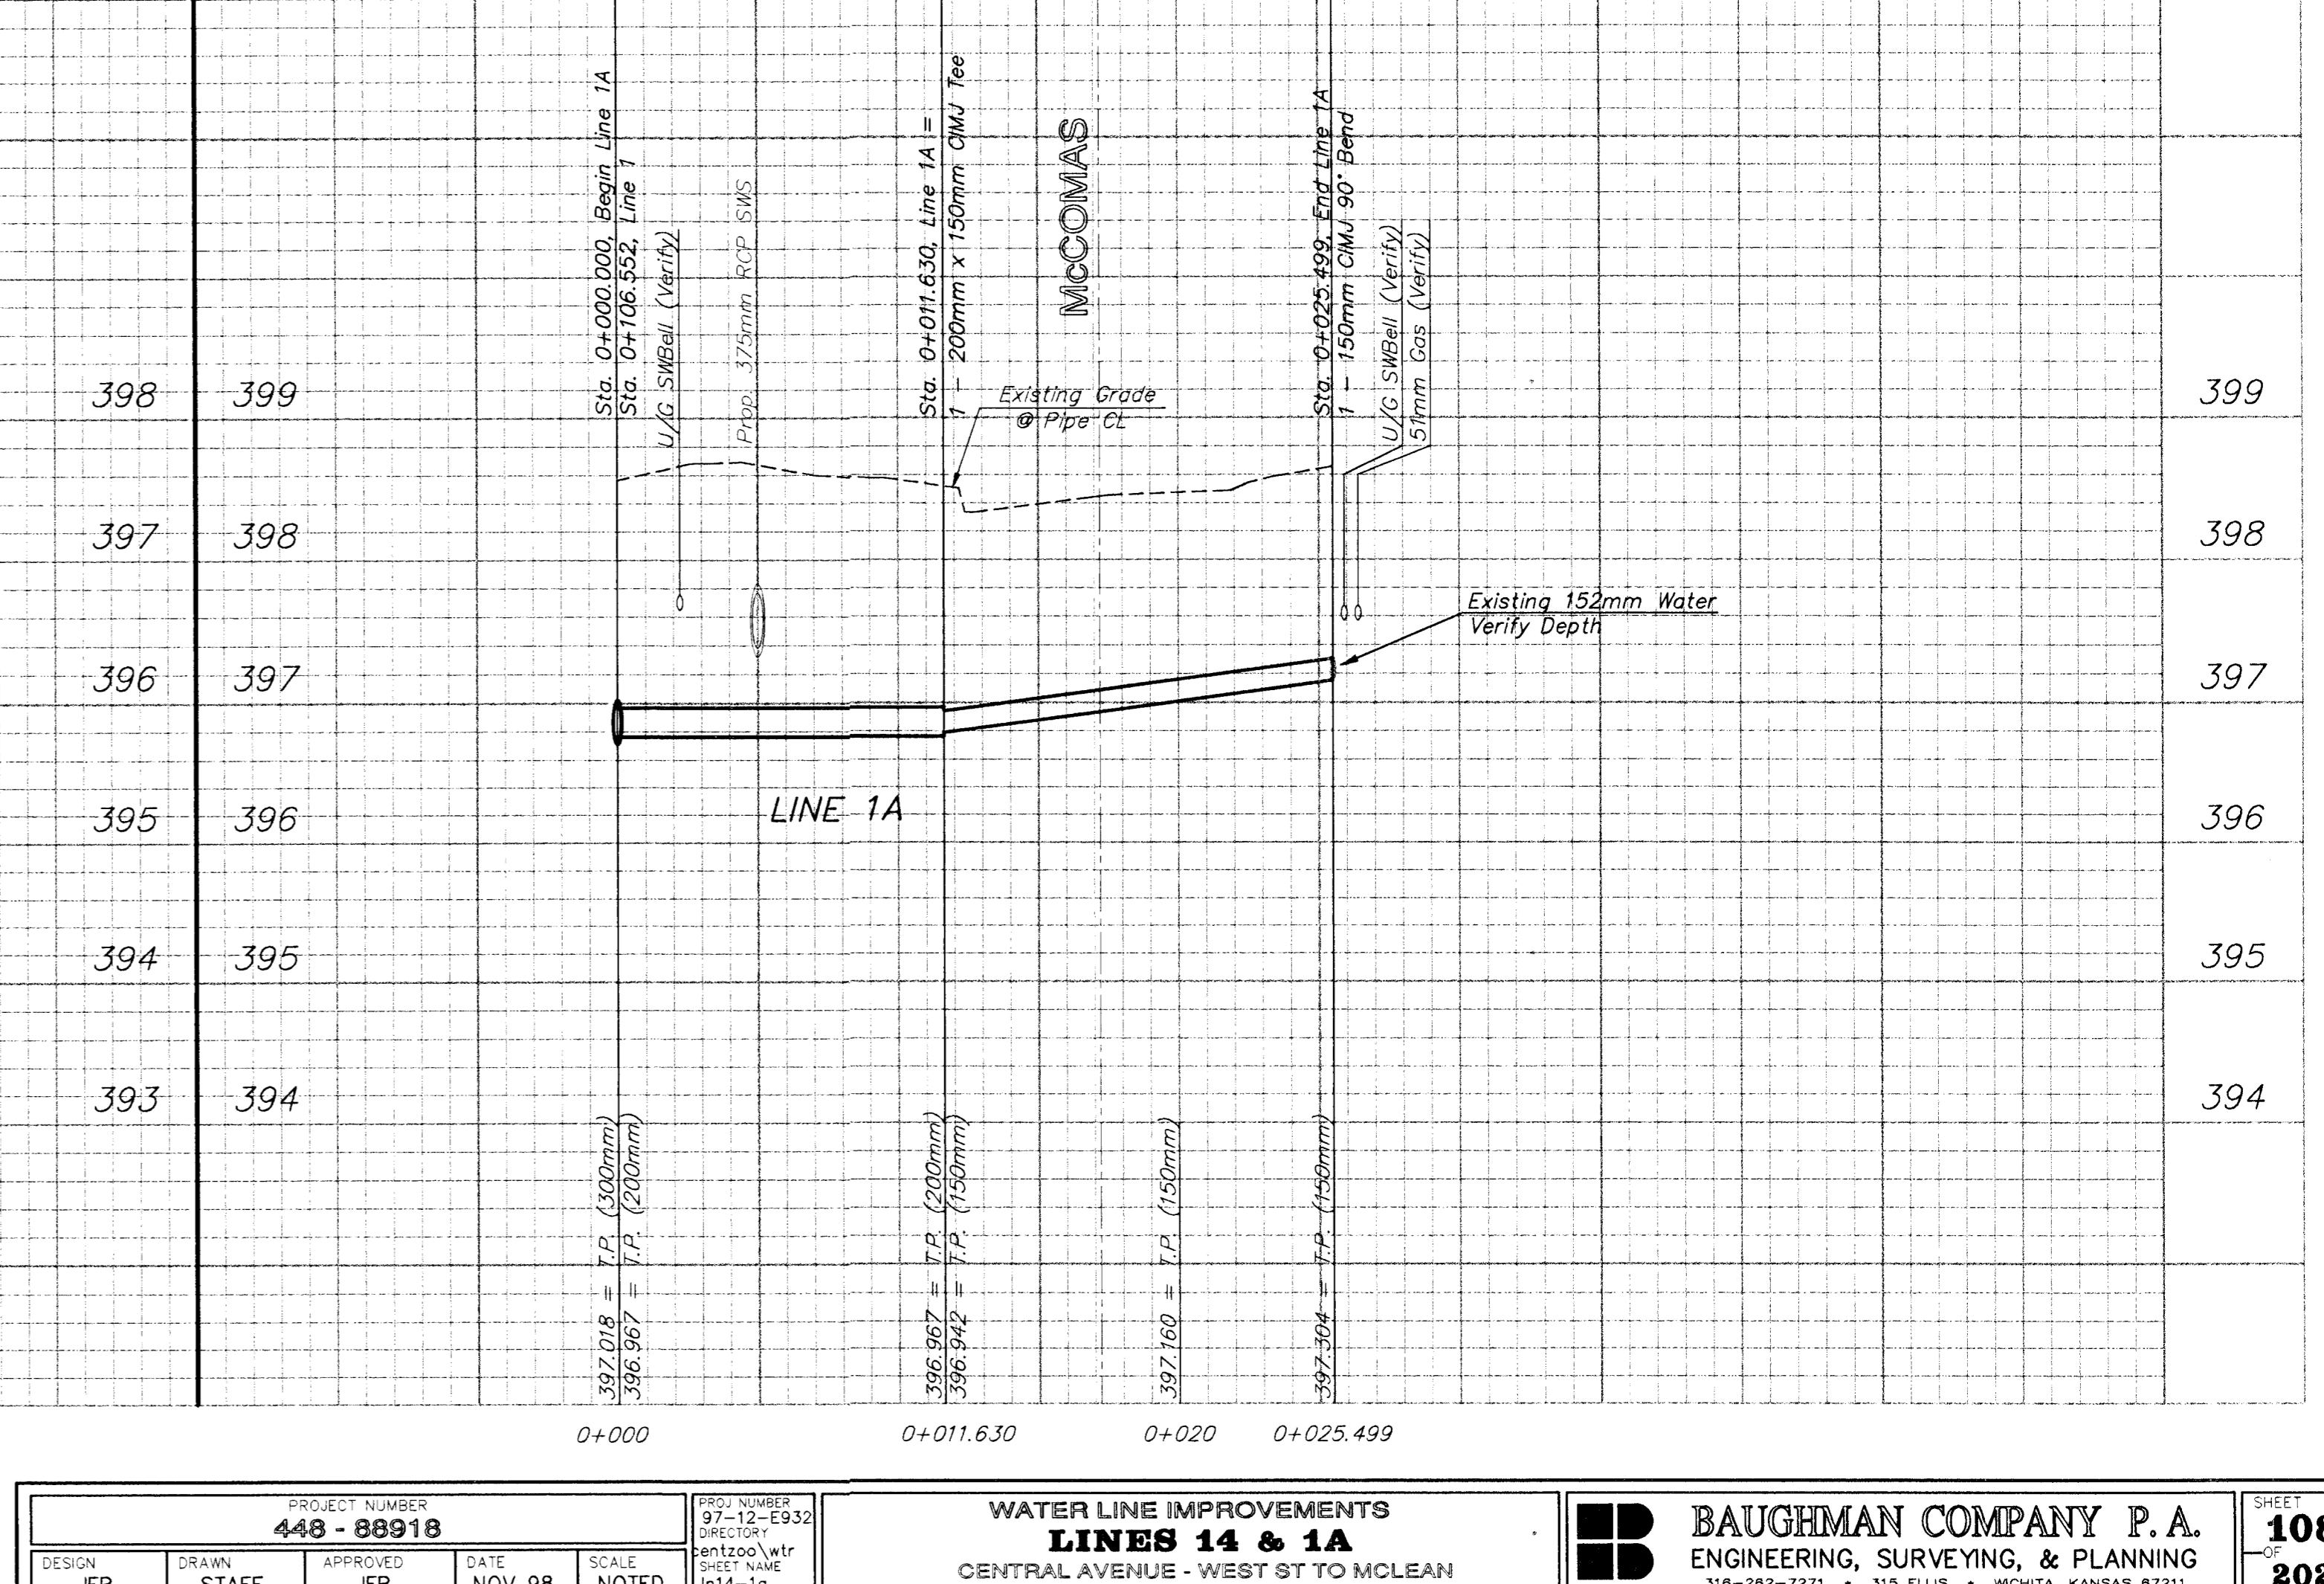
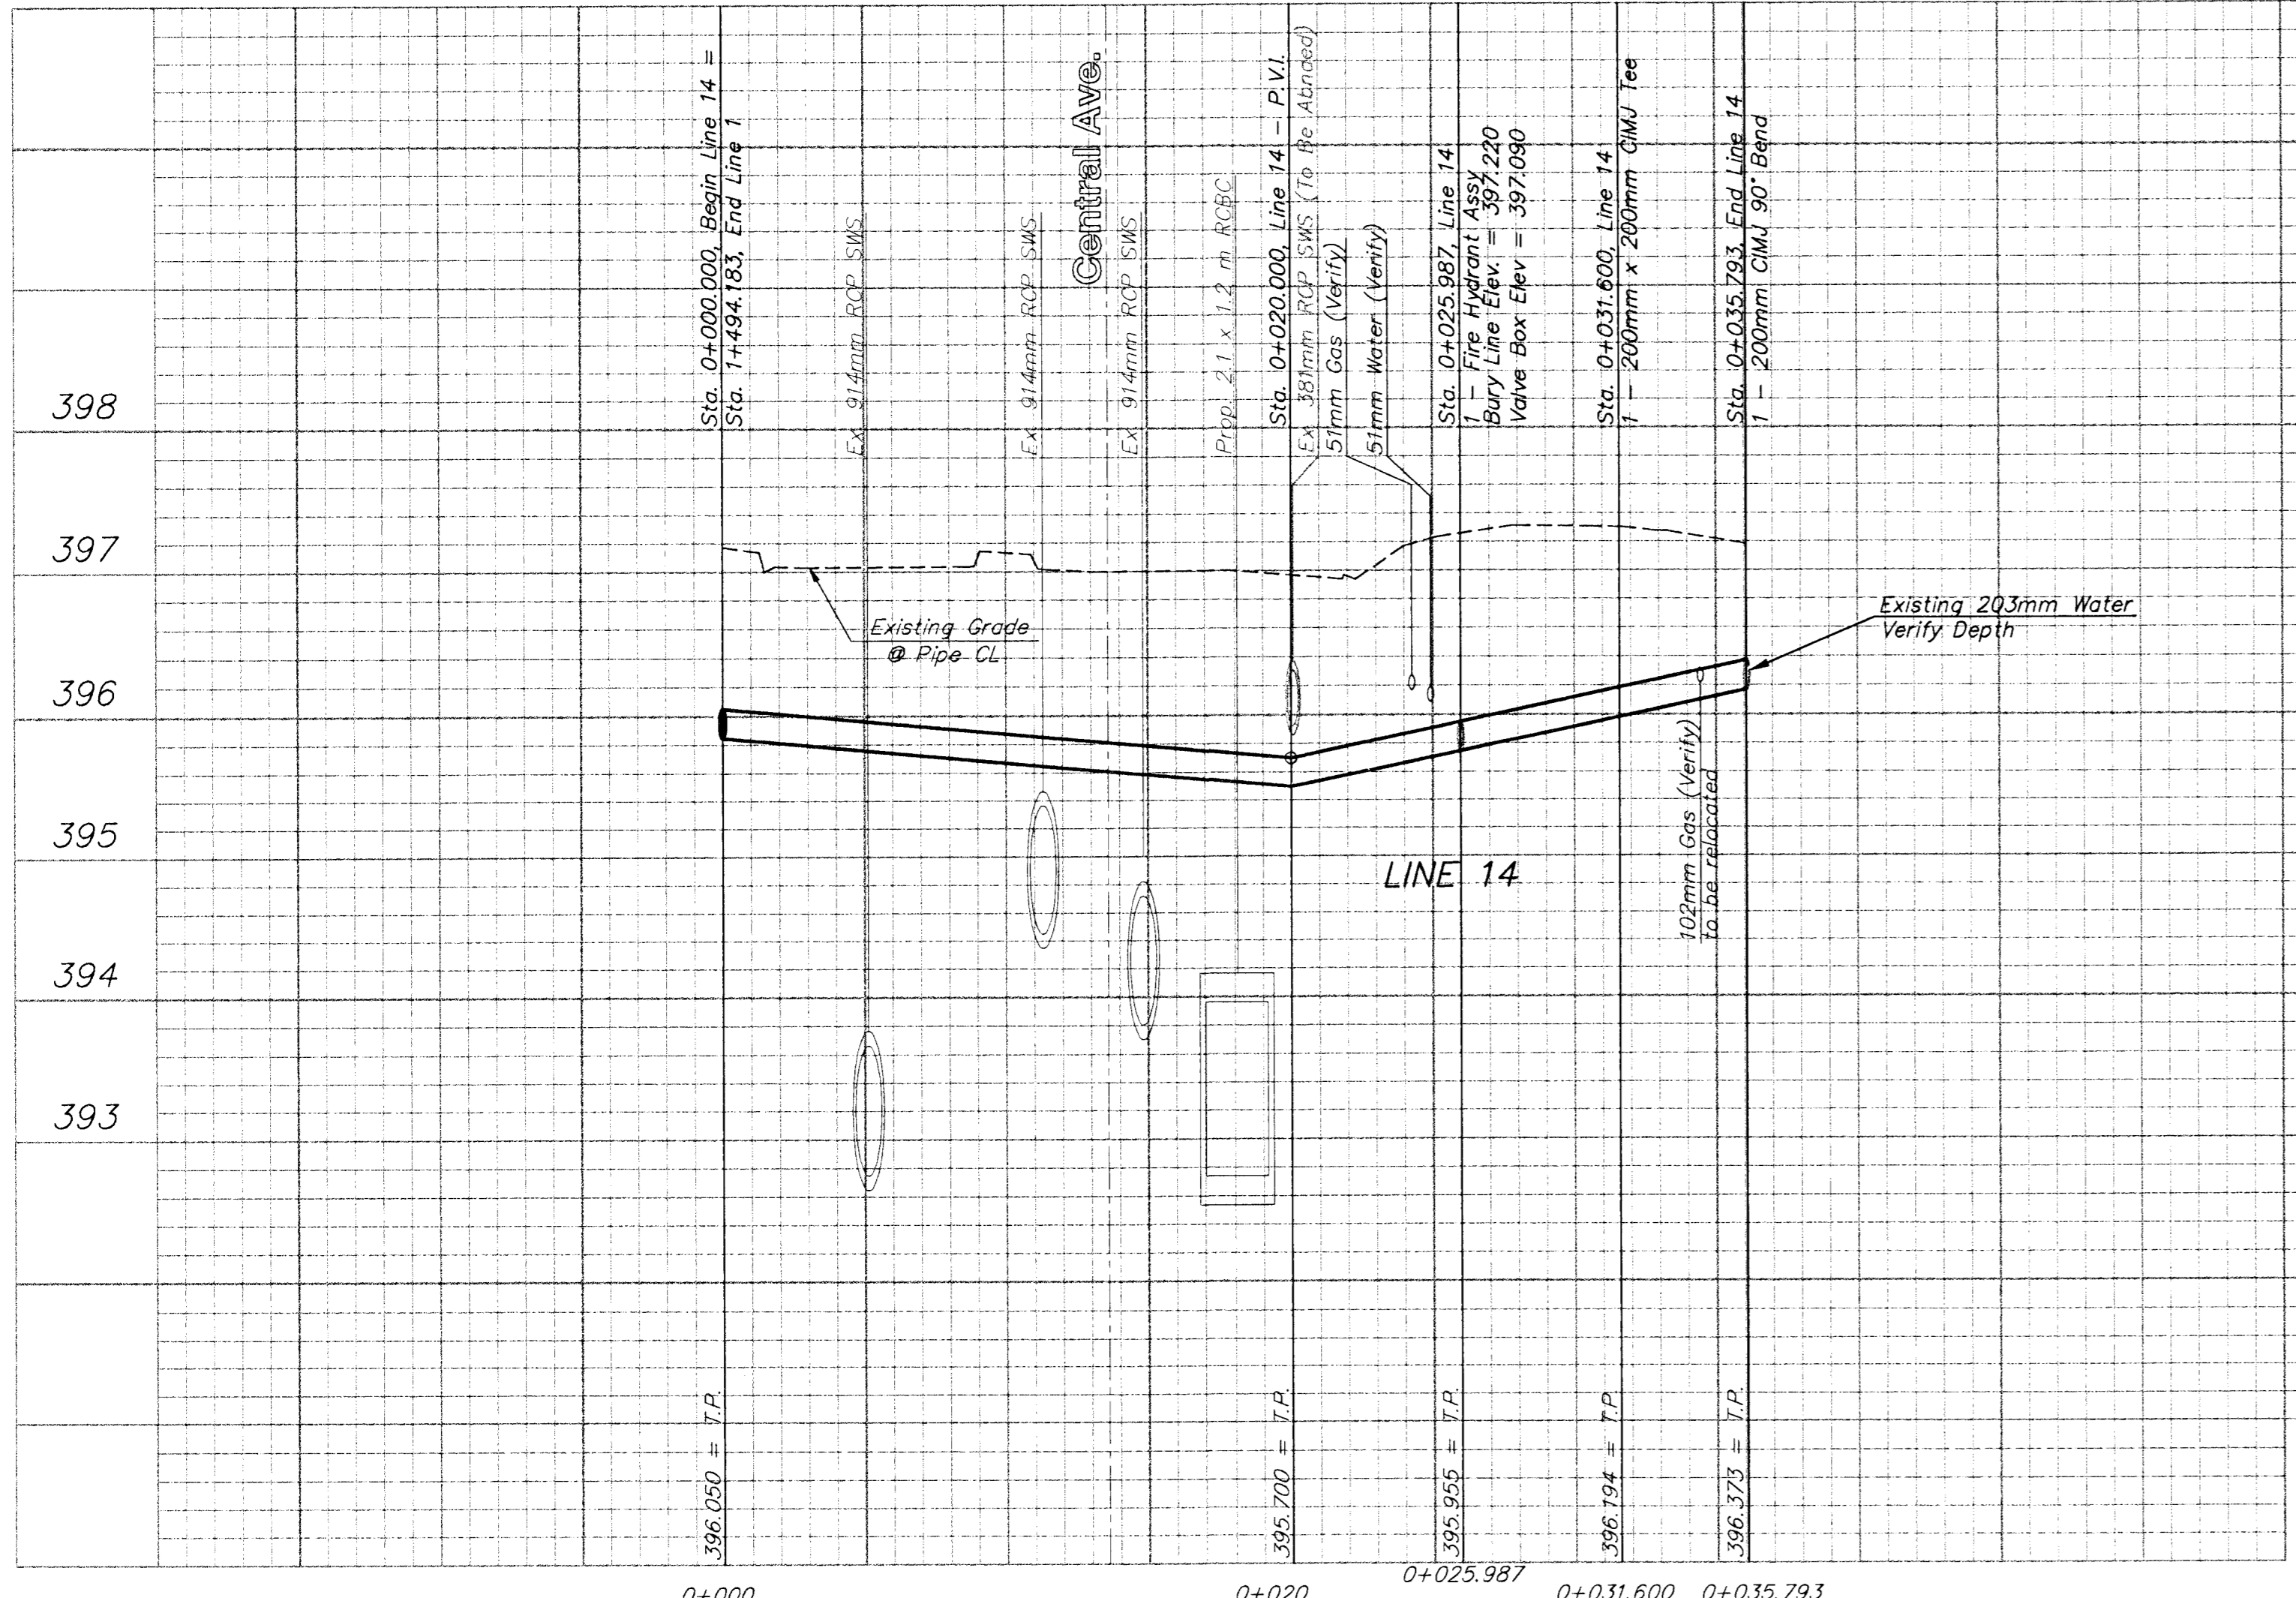
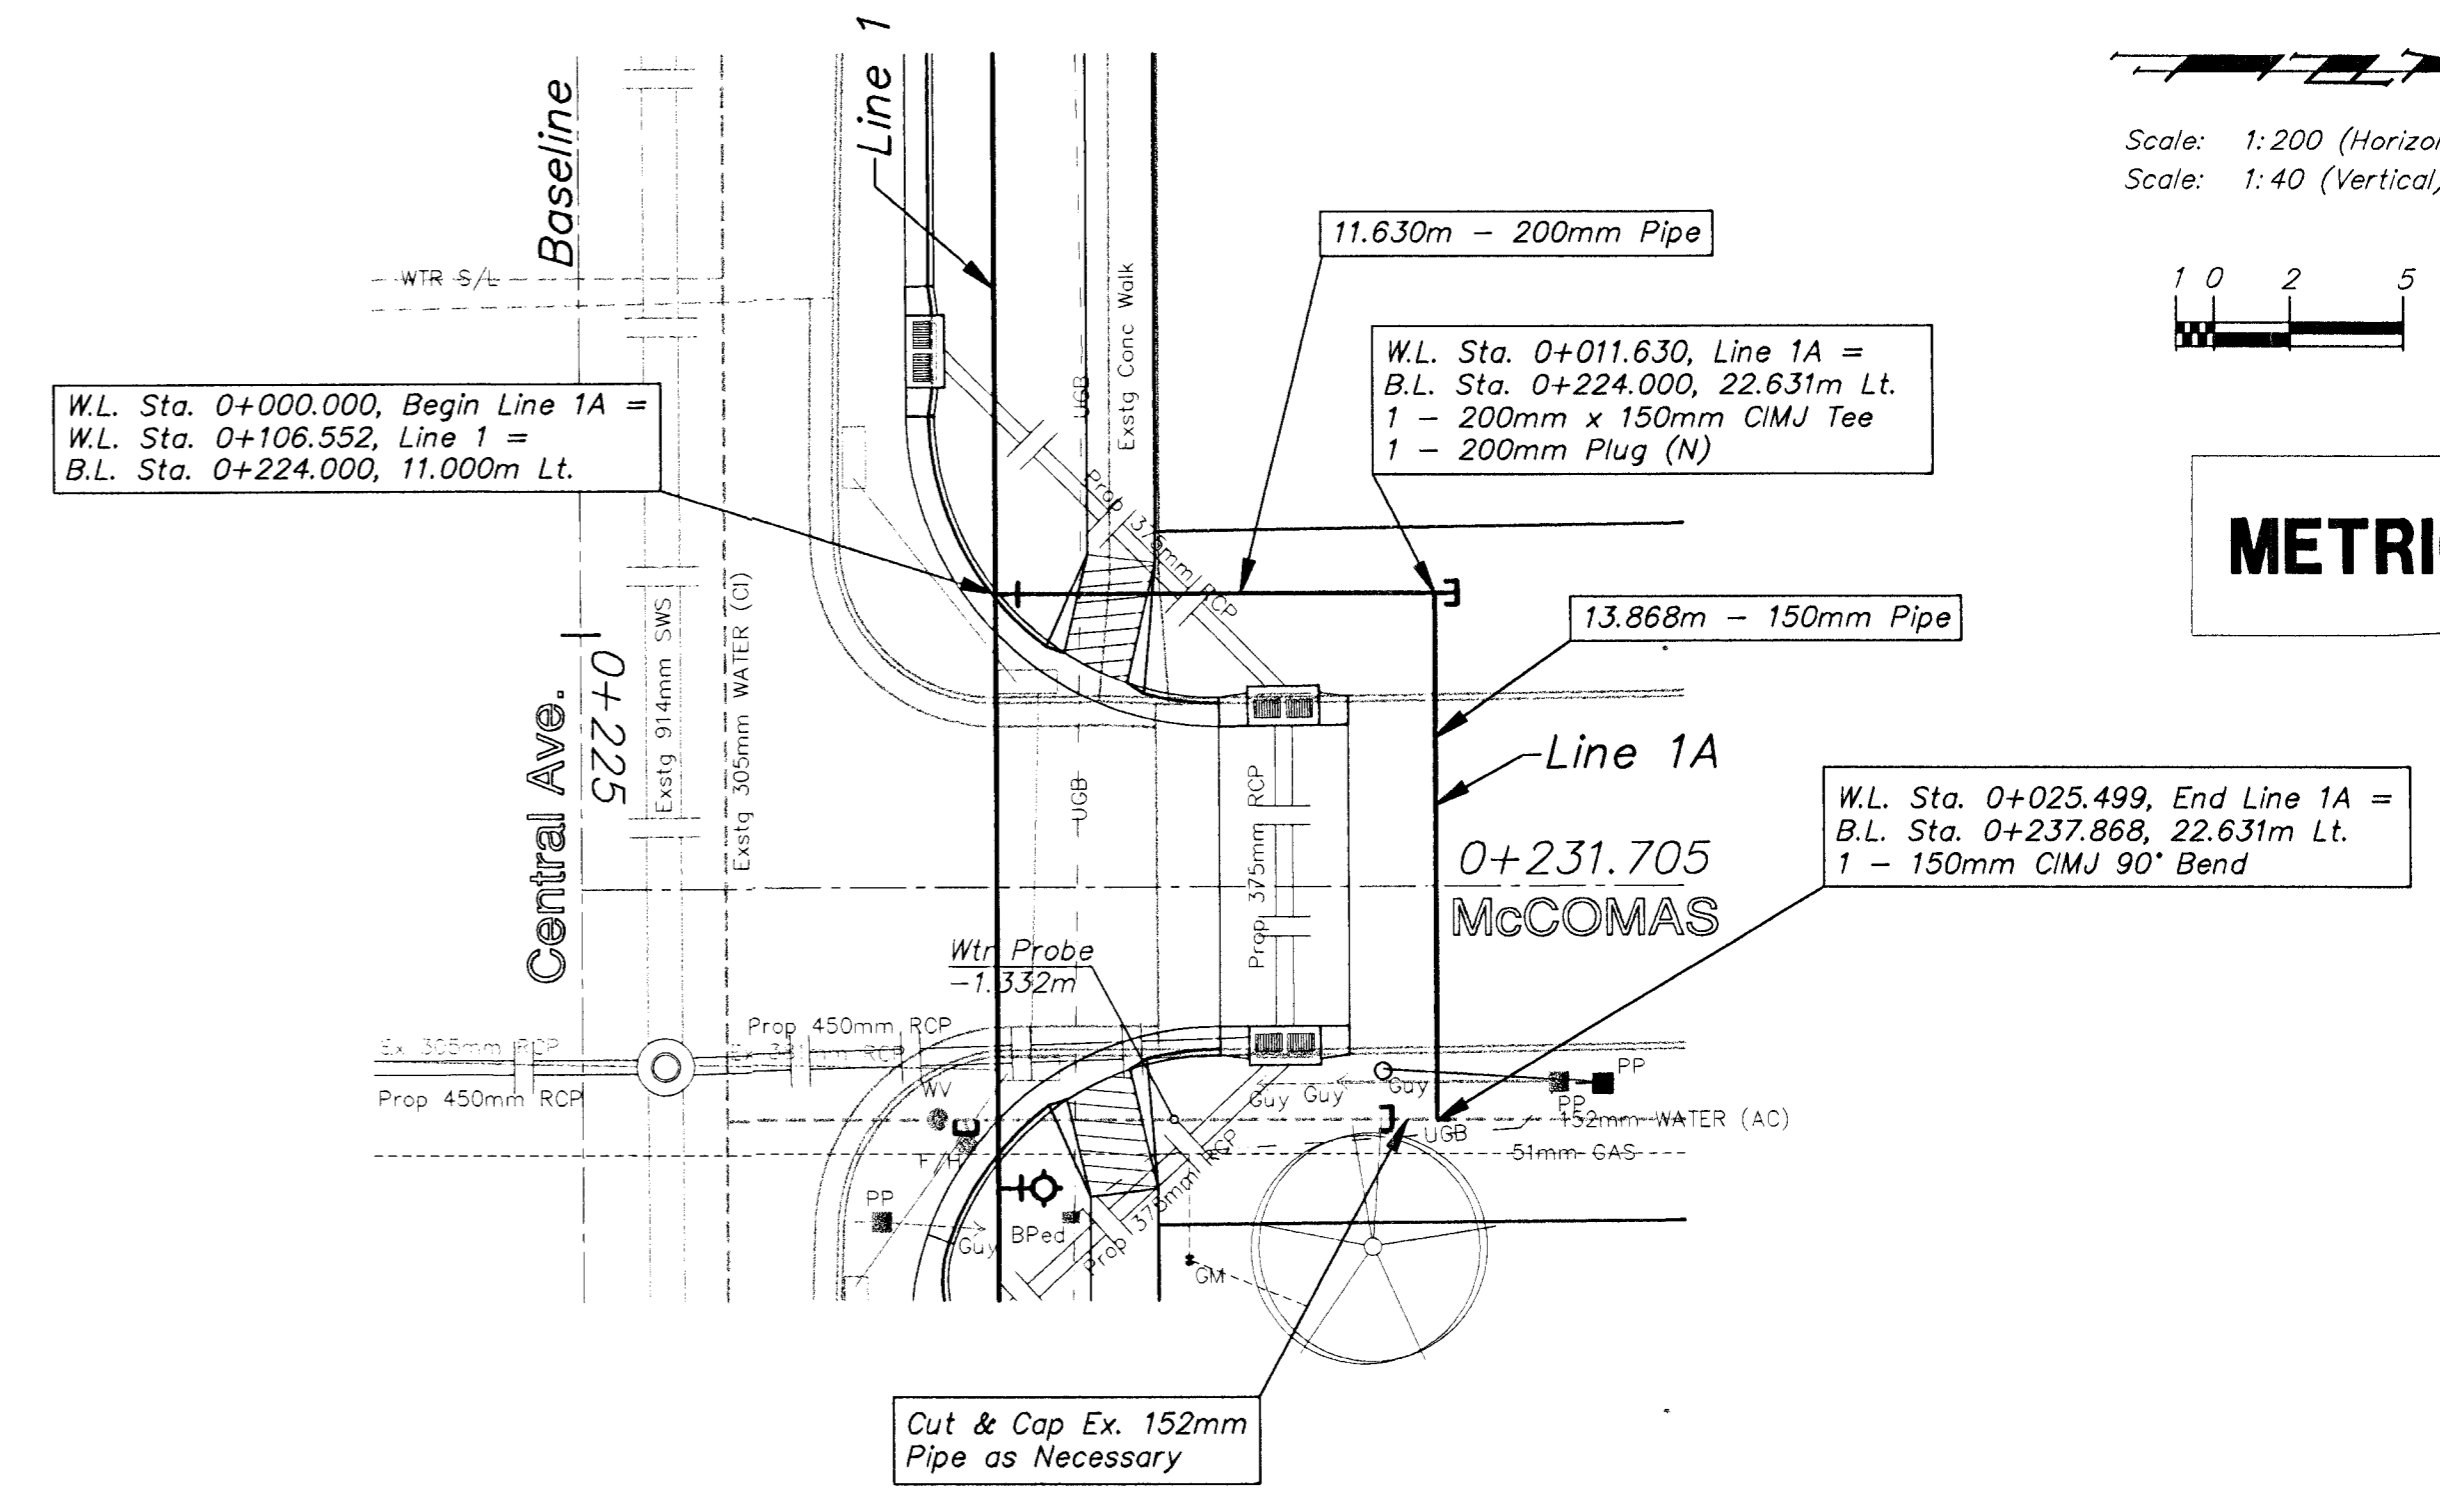


Scale: 1:200 (Horizontal)
Scale: 1:40 (Vertical)

Scale: 1:200 (Horizontal)
Scale: 1:40 (Vertical)

METRIC

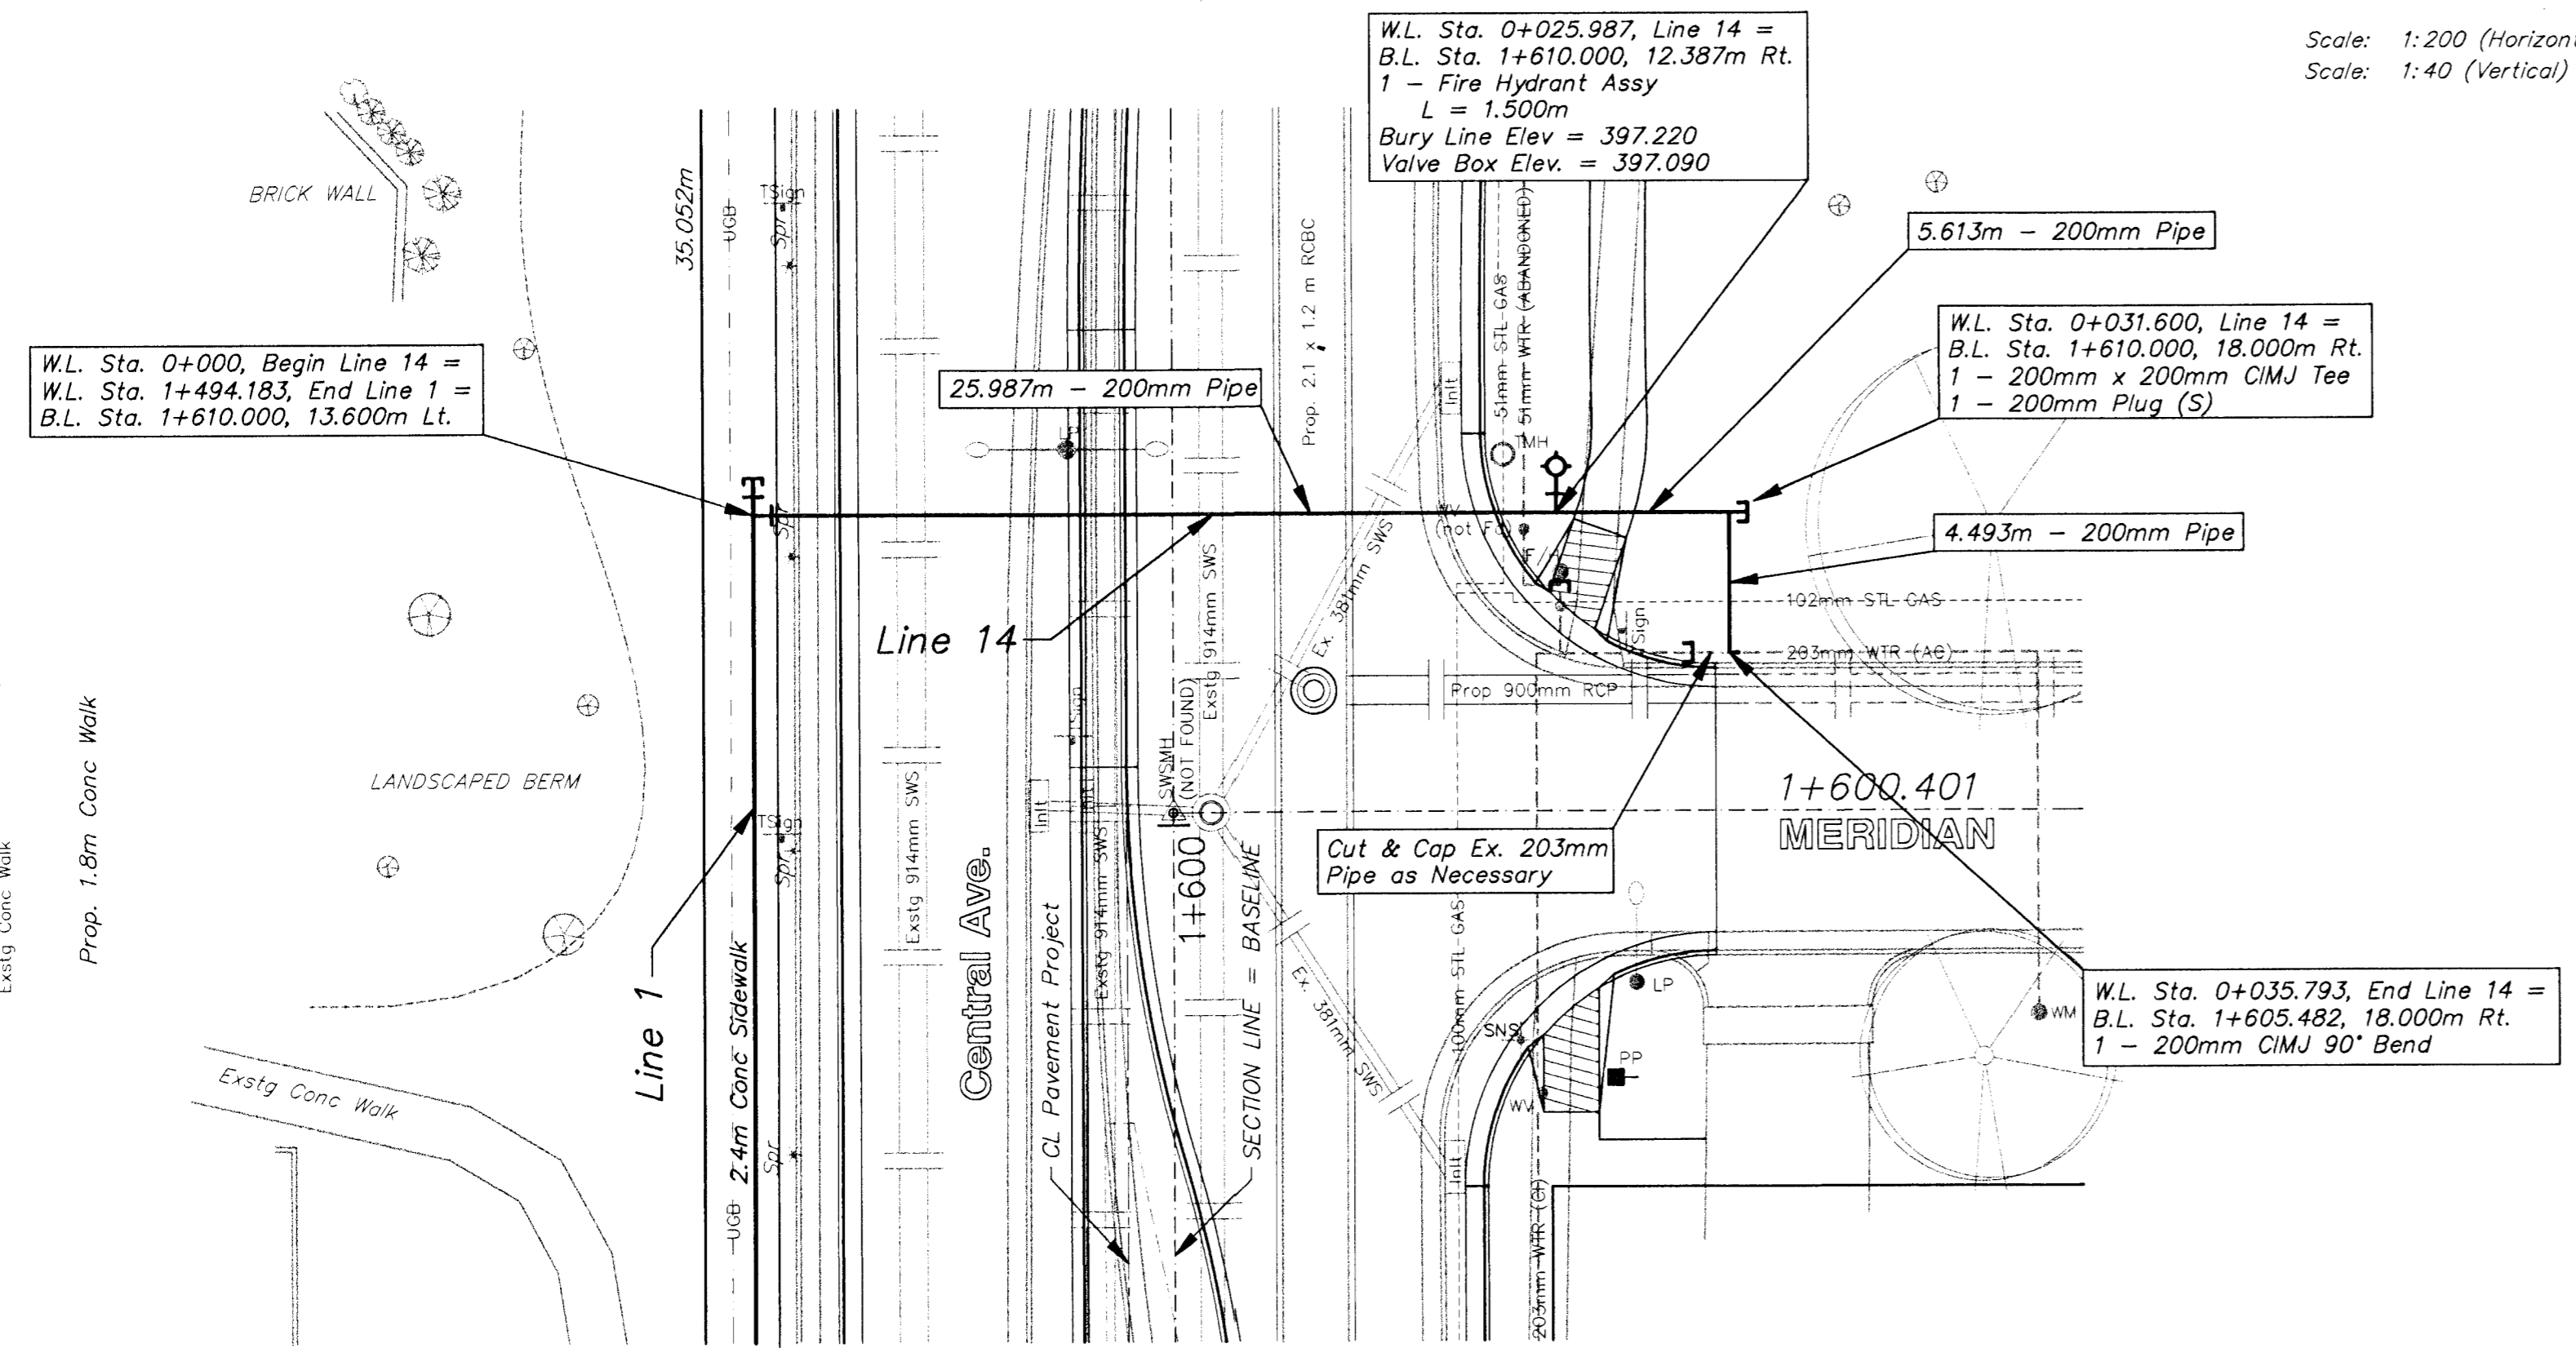

DESIGN	DRAWN	APPROVED	DATE	SCALE
JFB	STAFF	JFB	NOV 98	NOTED

PROJECT NUMBER
448-88918

PROJ NUMBER
97-12-E932
DIRECTOR
Bentley Wtr
SHEET NAME
In14-1a

**WATER LINE IMPROVEMENTS
LINES 14 & 1A
CENTRAL AVENUE - WEST ST TO MCLEAN**

BAUGHMAN COMPANY P.A.
ENGINEERING, SURVEYING, & PLANNING
316-282-7271 • 315 ELLIS • WICHITA, KANSAS 67211

SHEET
108
OF
202