


37TH STREET NORTH WATERLINE IMPROVEMENTS

AERIAL WATERLINE CROSSING LITTLE ARKANSAS RIVER

CITY OF WICHITA PROJECT NO. 448-90876
OCA NO. 638103

CITY OF WICHITA, KANSAS

GARY JANZEN, P.E. - CITY ENGINEER

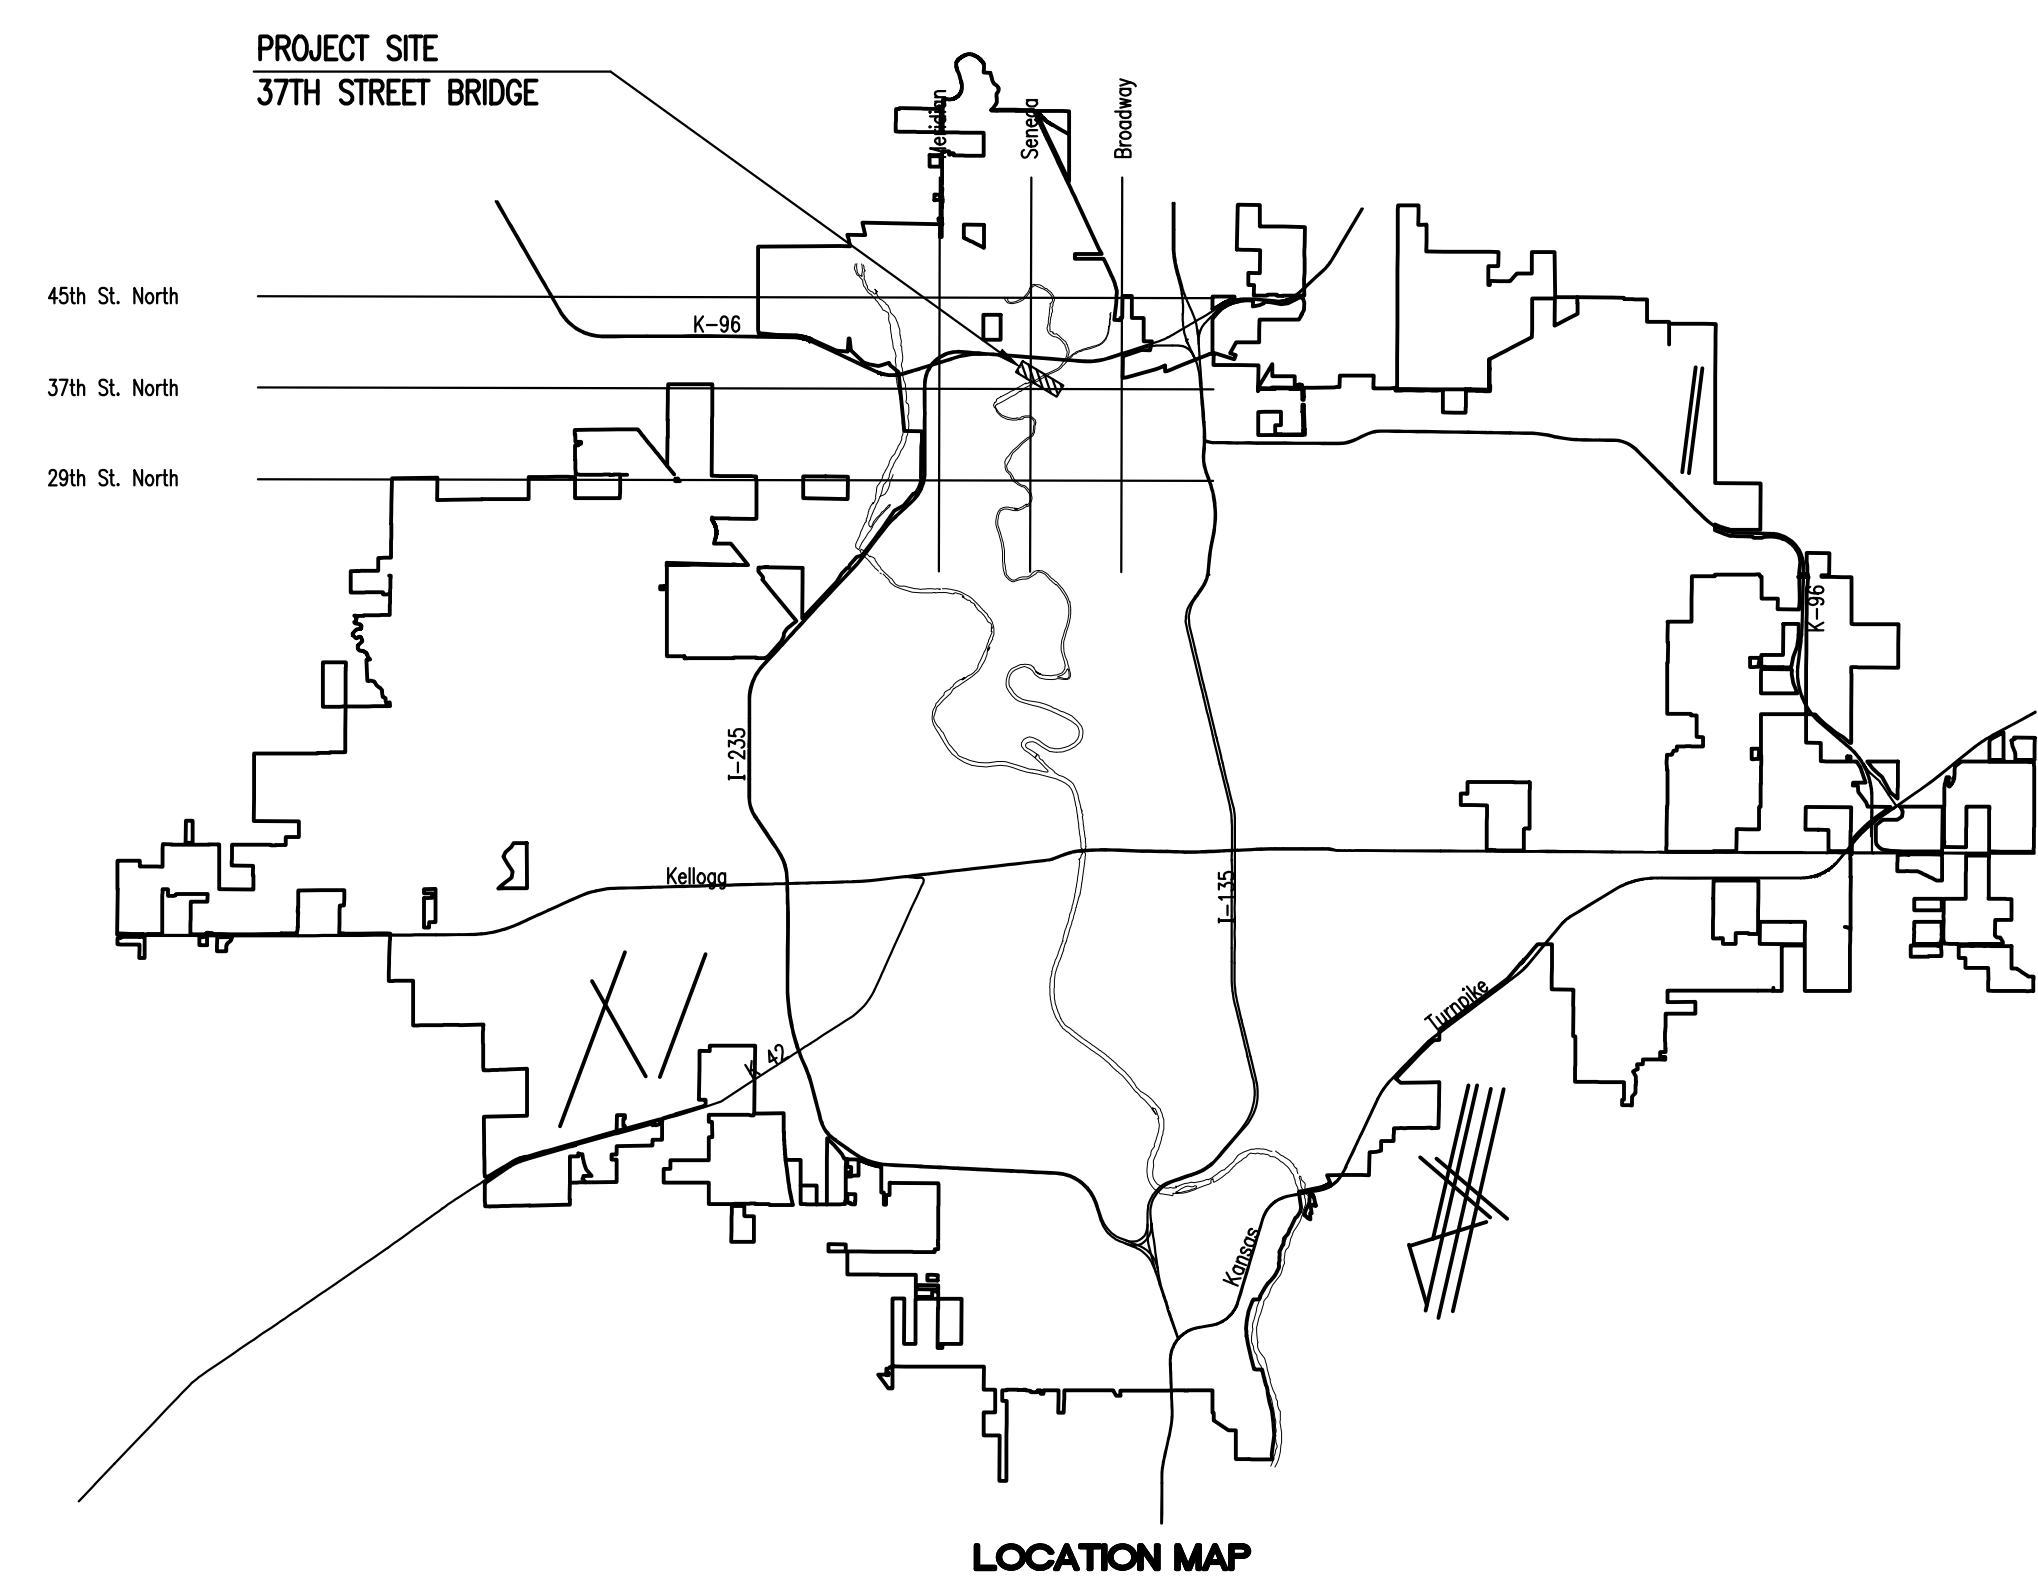

INDEX OF SHEETS

SHEET NO. 1	TITLE SHEET
SHEET NO. 2	KEY MAP AND GENERAL NOTES
SHEET NO. 3	WATERLINE NO. 1
SHEET NO. 4-8	SOIL EROSION BMP'S



APRIL 2018

PLANS PREPARED BY
PROFESSIONAL ENGINEERING CONSULTANTS, P.A.
ENGINEERS
WICHITA, KANSAS

Saved: 04-03-2018 3:04:06 PM by: KURTIS DEKAT
Plot Scale: 1:1 04-03-2018 3:05:39 PM by: KURTIS DEKAT
U:\Wichita-Civil\2018\160312\10\Wm\Drawings\160312-000-001-TITLE SHEET