



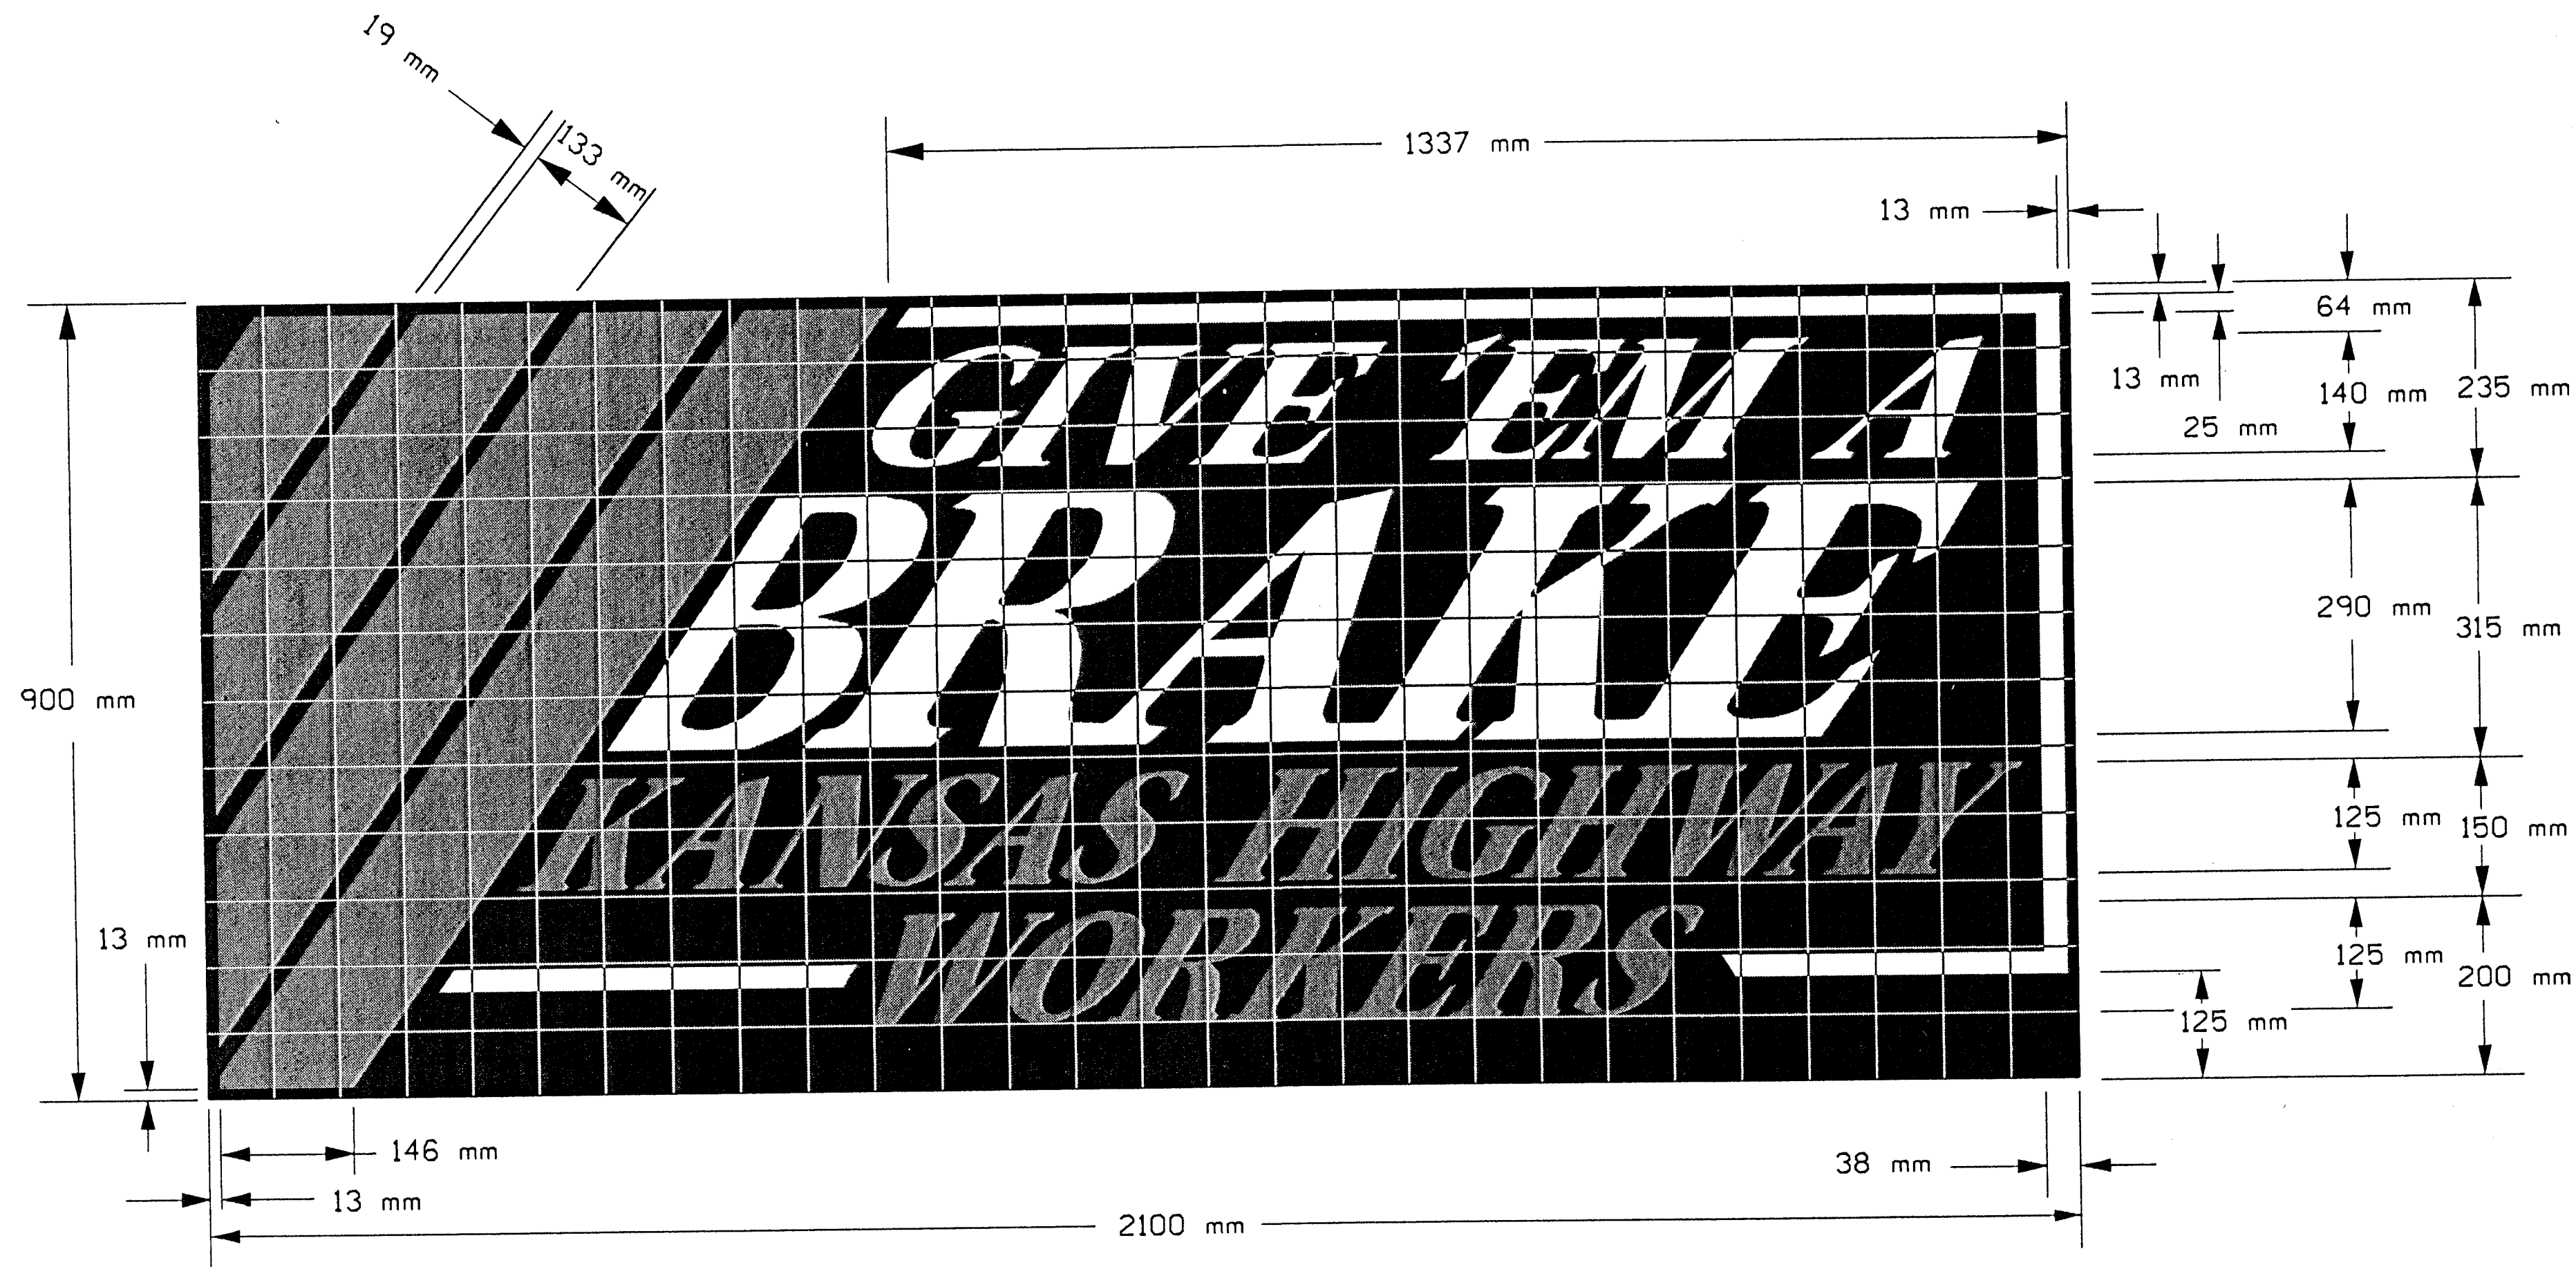

FONT : GARTH GRAPHIC
SLANT : 35° (from vertical)
SPACING: 100% (EXCEPT 'BRAKE')

I104
1 square = 75 mm

COLORS:
BACKGROUND - BLACK
GIVE 'EM A - WHITE
BRAKE - WHITE
KANSAS HIGHWAY - ORANGE
WORKERS - ORANGE
BORDER - WHITE
STRIPES - ORANGE

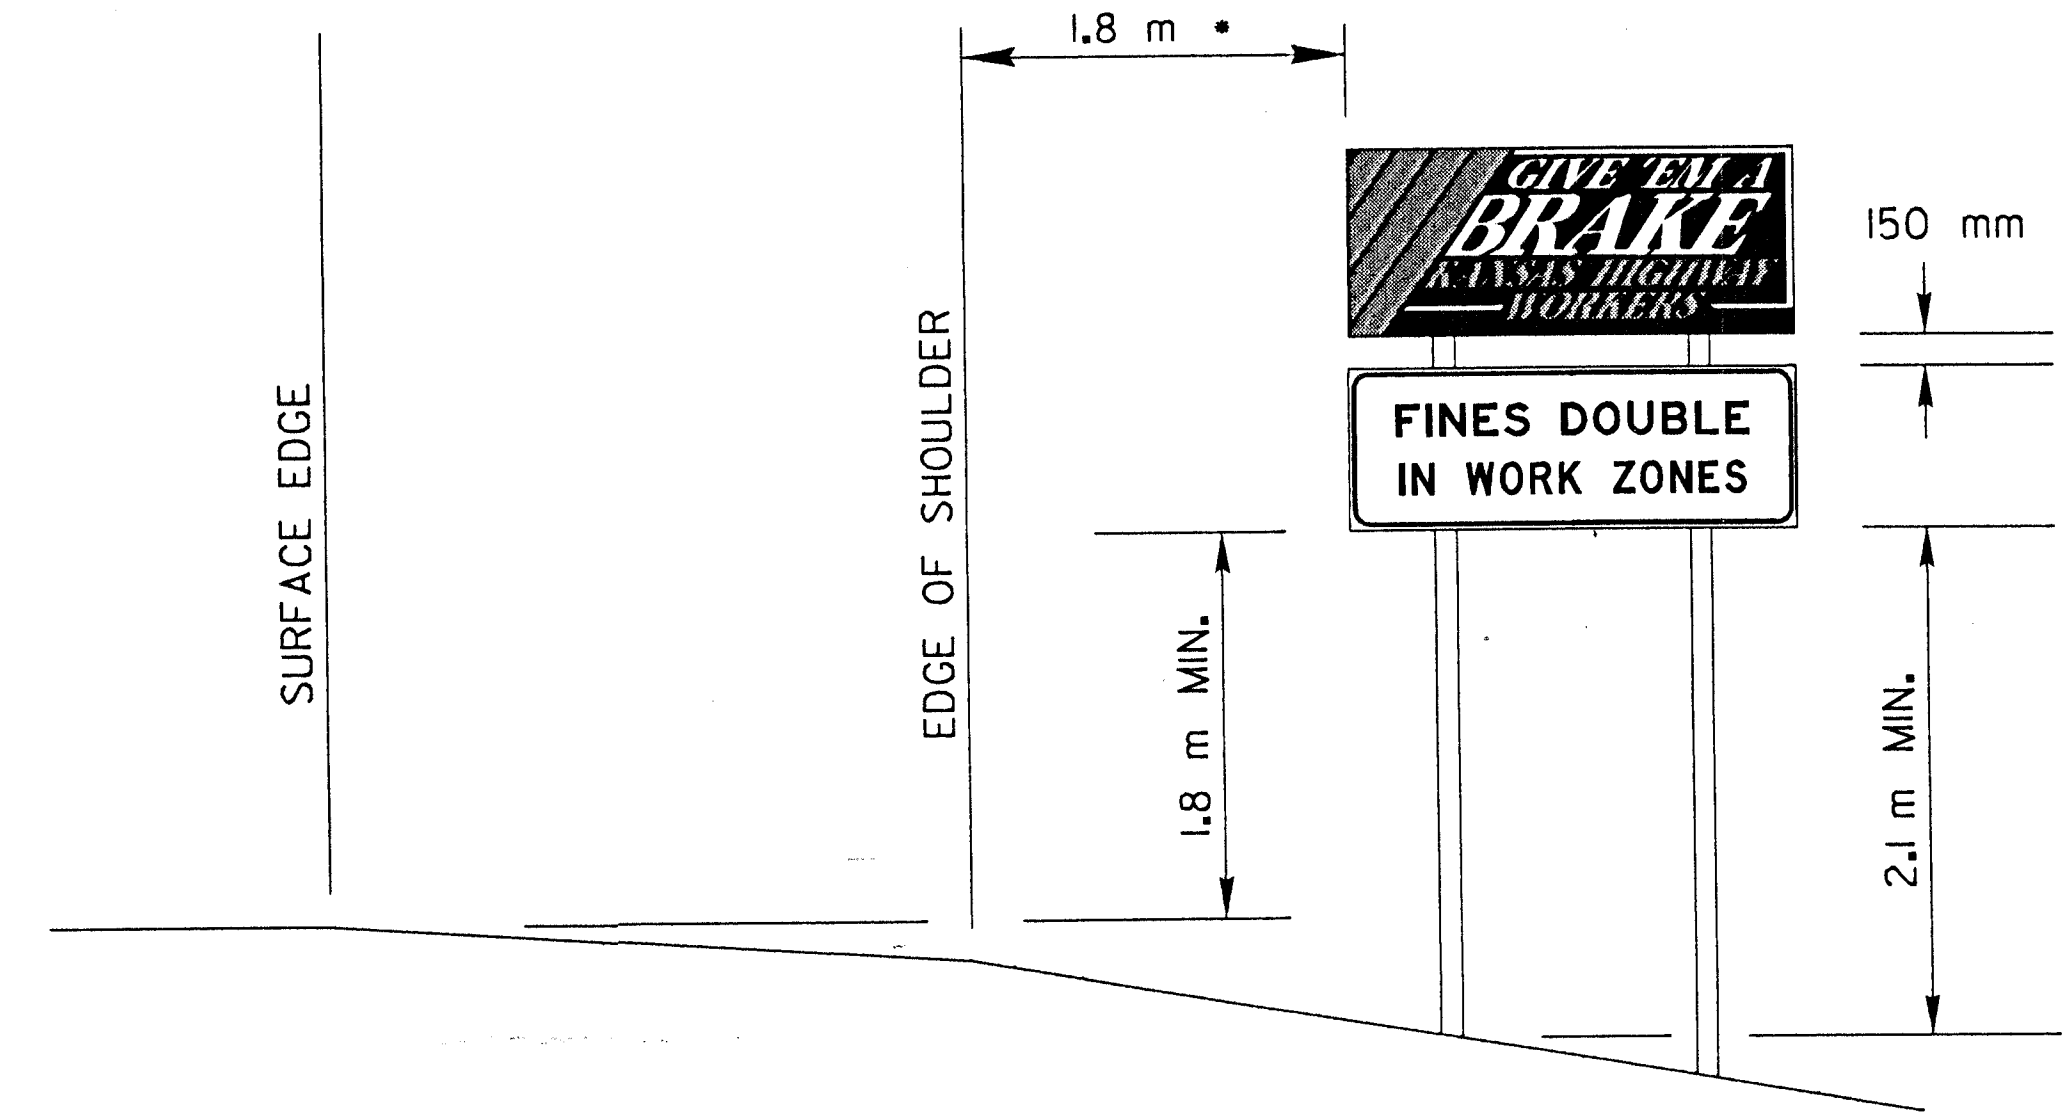

* If there is no shoulder, the sign shall be placed 1.8 m-3.6 m from the surface edge. If the sign is located in a business, commercial, or residential area where parking and/or pedestrian movement is likely to occur, the minimum lateral clearance from the surface edge may be 0.6 m.

HEIGHT AND LATERAL PLACEMENT

GENERAL NOTES

The sign blank material shall be aluminum, wood, or fiberglass reinforced plastic.

The sign faces shall be covered with high performance retroreflective sheeting.

For all projects let after July 1, 1996, the I104 sign shall be retroflectorized with fluorescent orange prismatic grade retroreflective sheeting.

The colors shall conform to federal specification L-S-300C.

The signs are to be erected to yield upon impact. Guy wires and tie-downs will not be allowed.

Typically, there are to be two sets of informational signs erected per projection for each direction of traffic.

Install signs a minimum of 75 m in advance of the Road Work (Construction) Ahead sign. The Engineer may designate a more appropriate location if conditions dictate.

The informational signs are not to interfere with the traffic control signs for the project.

181
202

All dimensions are in millimeters.

NO.	DATE	REVISION	BY	APP'D
3				
2				
1	5/8/96	CHANGED DATE ON PRISMATIC NOTE	TCP	NAB

KANSAS DEPARTMENT OF TRANSPORTATION
DETAILS FOR
I104 ("GIVE 'EM A BRAKE") SIGN
AND I105 ("FINES DOUBLE") SIGN
TE776SI
12-30-94

DESIGNED	5-15-96	APP'D	Naldo A. Buckley
DESIGN CK.	DDG	QUANTITIES	TRACED
DETAIL CK.	DDG	QUAN. CK.	TRACE CK.

DIMENSIONS (mm)										
A	B	C	D	E	F	G	H	J	K	L
2100	750	19	19	165	150E	125	150D	84I	826	75

COLORS:
LEGEND - BLACK (NON-RETROREFL)
BACKGROUND - WHITE (RETROREFLECTIVE)